

TITLE

: PLAN SHOWING THE PROPOSED R.C.C TERRACED RESIDENTIAL BUILDING

NO. OF FLOORS

: G + 1 - GROUND& FIRST FLOOR,

NEW / RE-CONSTRUCTION

: NEW CONSTRUCTION

PATTA / FMB DETAILS

: PLOT - 1, SF. NO - 84/3C7,84/3A3

VILLAGE / TOWN

: NILAVARAPATTY VILLAGE,



TALUK

: SALEM TALUK, DATHAGAPATTY SUB-REGD, SALEM EAST REGD


DISTRICT

: SALEM DISTRICT.


APPLICANT : Mr.S.PRAVEEN KUMAR S/o Mr.G.SEKAR

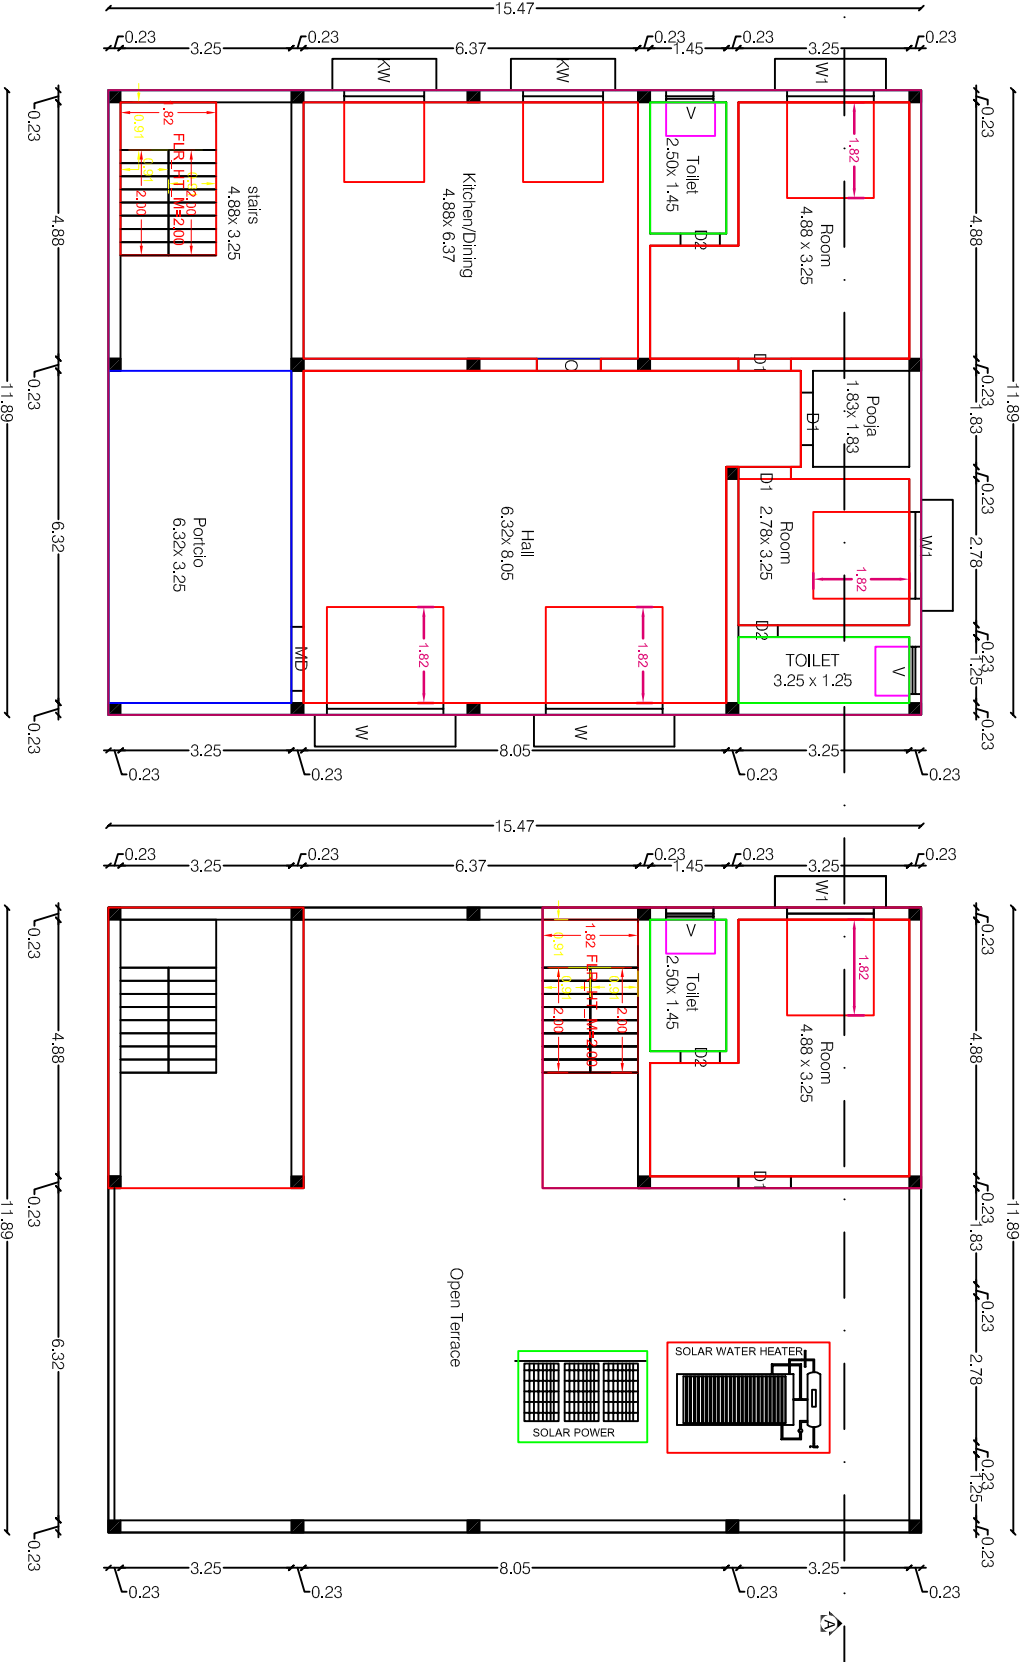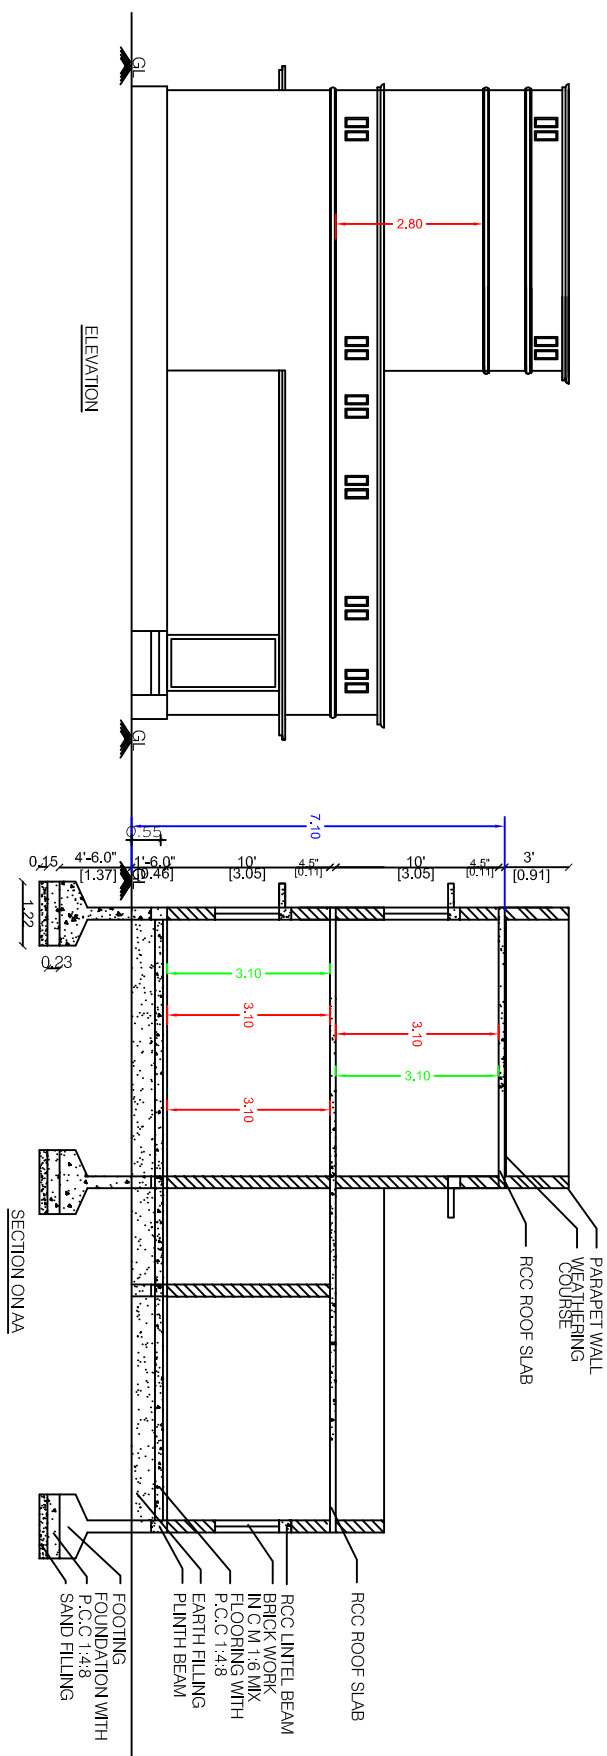



SITE PLAN
SCALE : 1:100

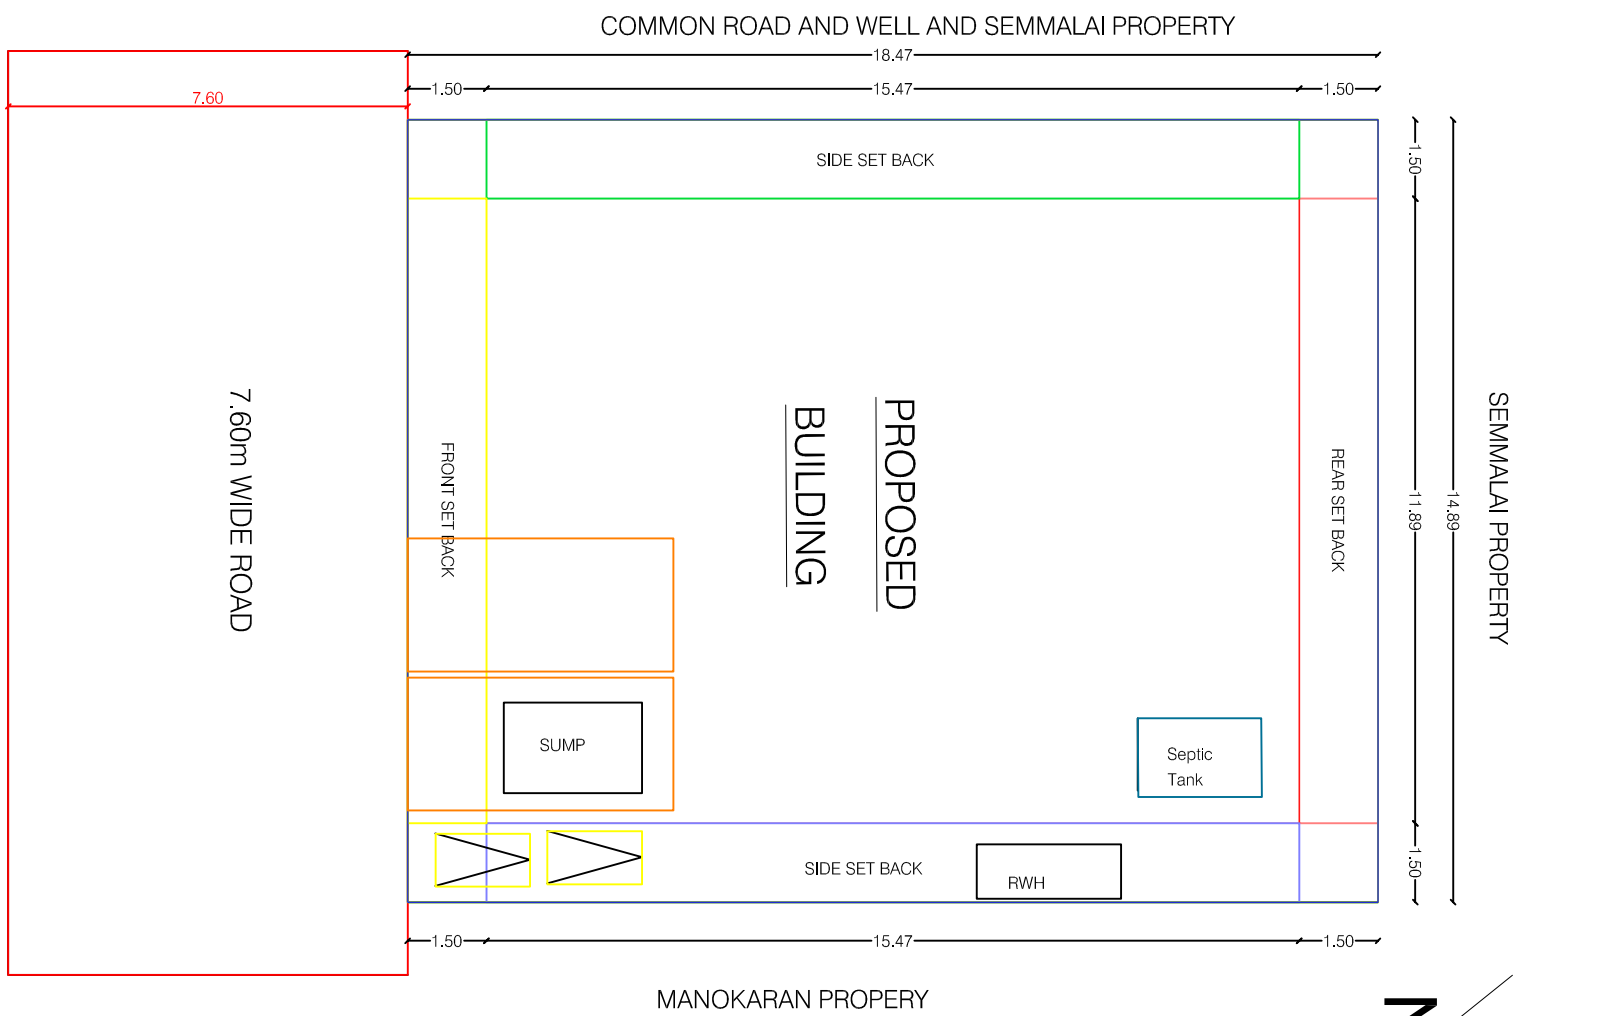


QR CODE

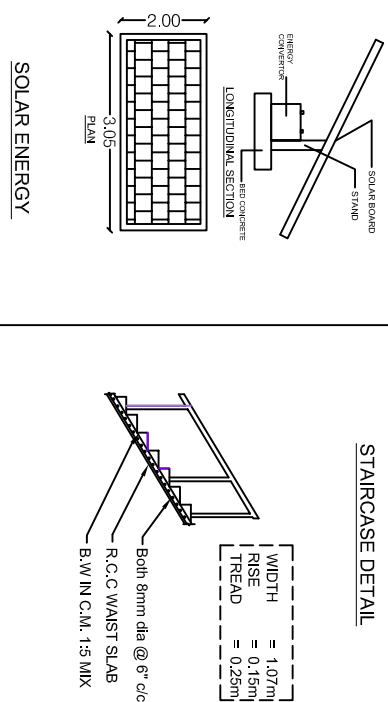

SOLAR ENERGY

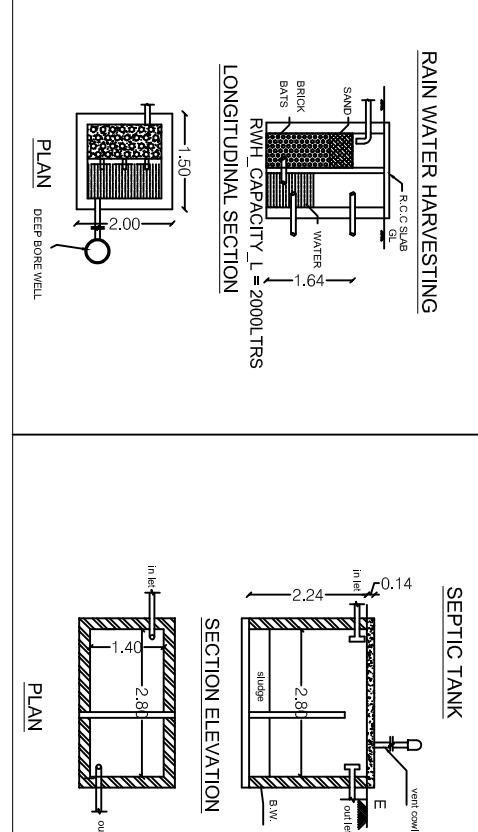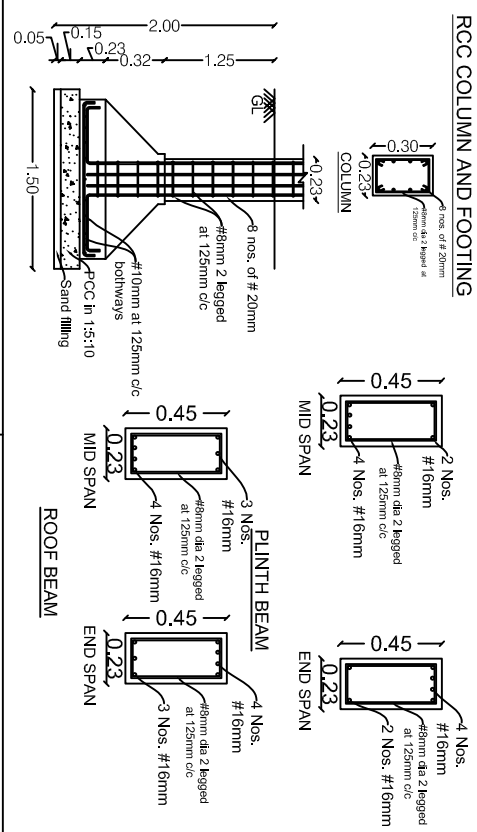


TOPO PLAN

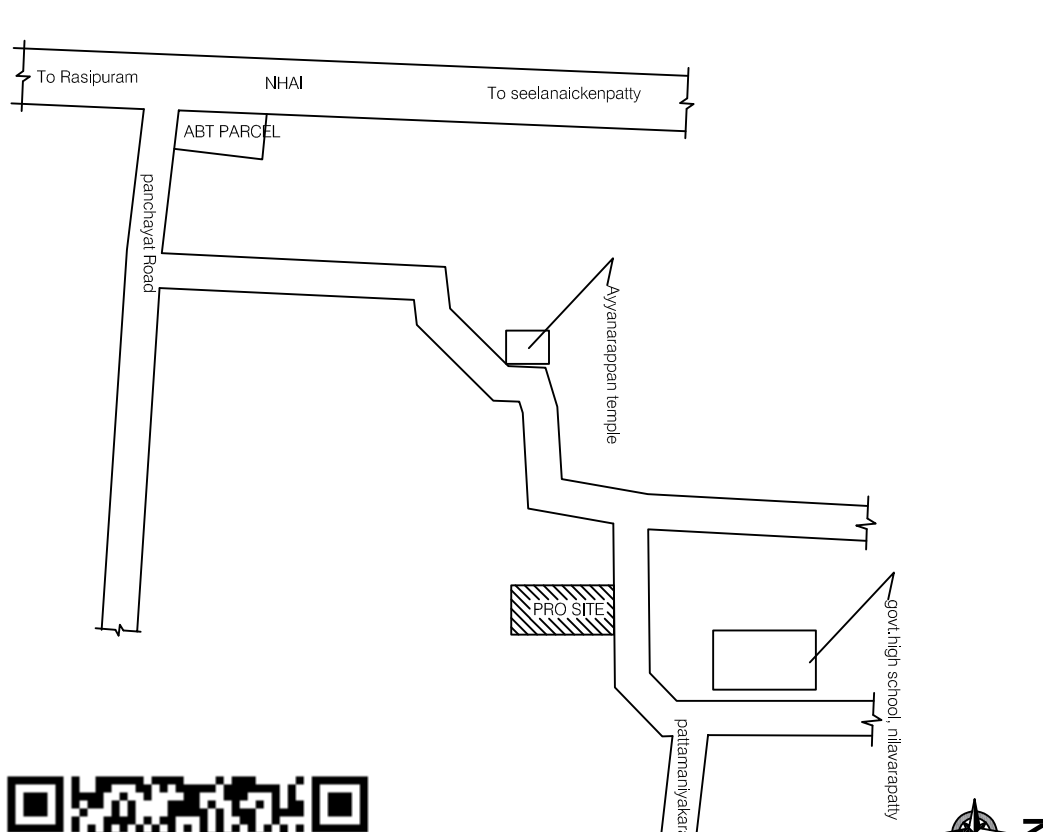

SHEET No. - 1 OF 1

COLOUR INDEX

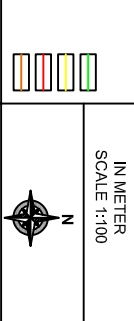

EXISTING ROAD



PROPOSED DRIVEWAY



PROPOSED DRIVEWAY



