



PLAN SHOWING THE PROPOSED CONSTRUCTION OF R.C.C. TERRACED ROOF GROUND FLOOR, FIRST FLOOR AND SECOND FLOOR BUILDING FOR RESIDENTIAL PURPOSE IN (OLD) S.NO - 20/1A1A1, (NEW) S.NO - 20/1A1A1B, 20/1A1A1C, PLOT NO - 6, AT ANDIPATTY MUNIYAPPAN KOVIL, SIVADHAPURAM VILLAGE, ANDIPATTY PANCHAYAT, SALEM PANCHAYAT UNION, SALEM TK & SALEM DT.

NAME OF THE APPLICANT:- Mr. S. DHANAPAL S/o Mr. SHANMUGAM.

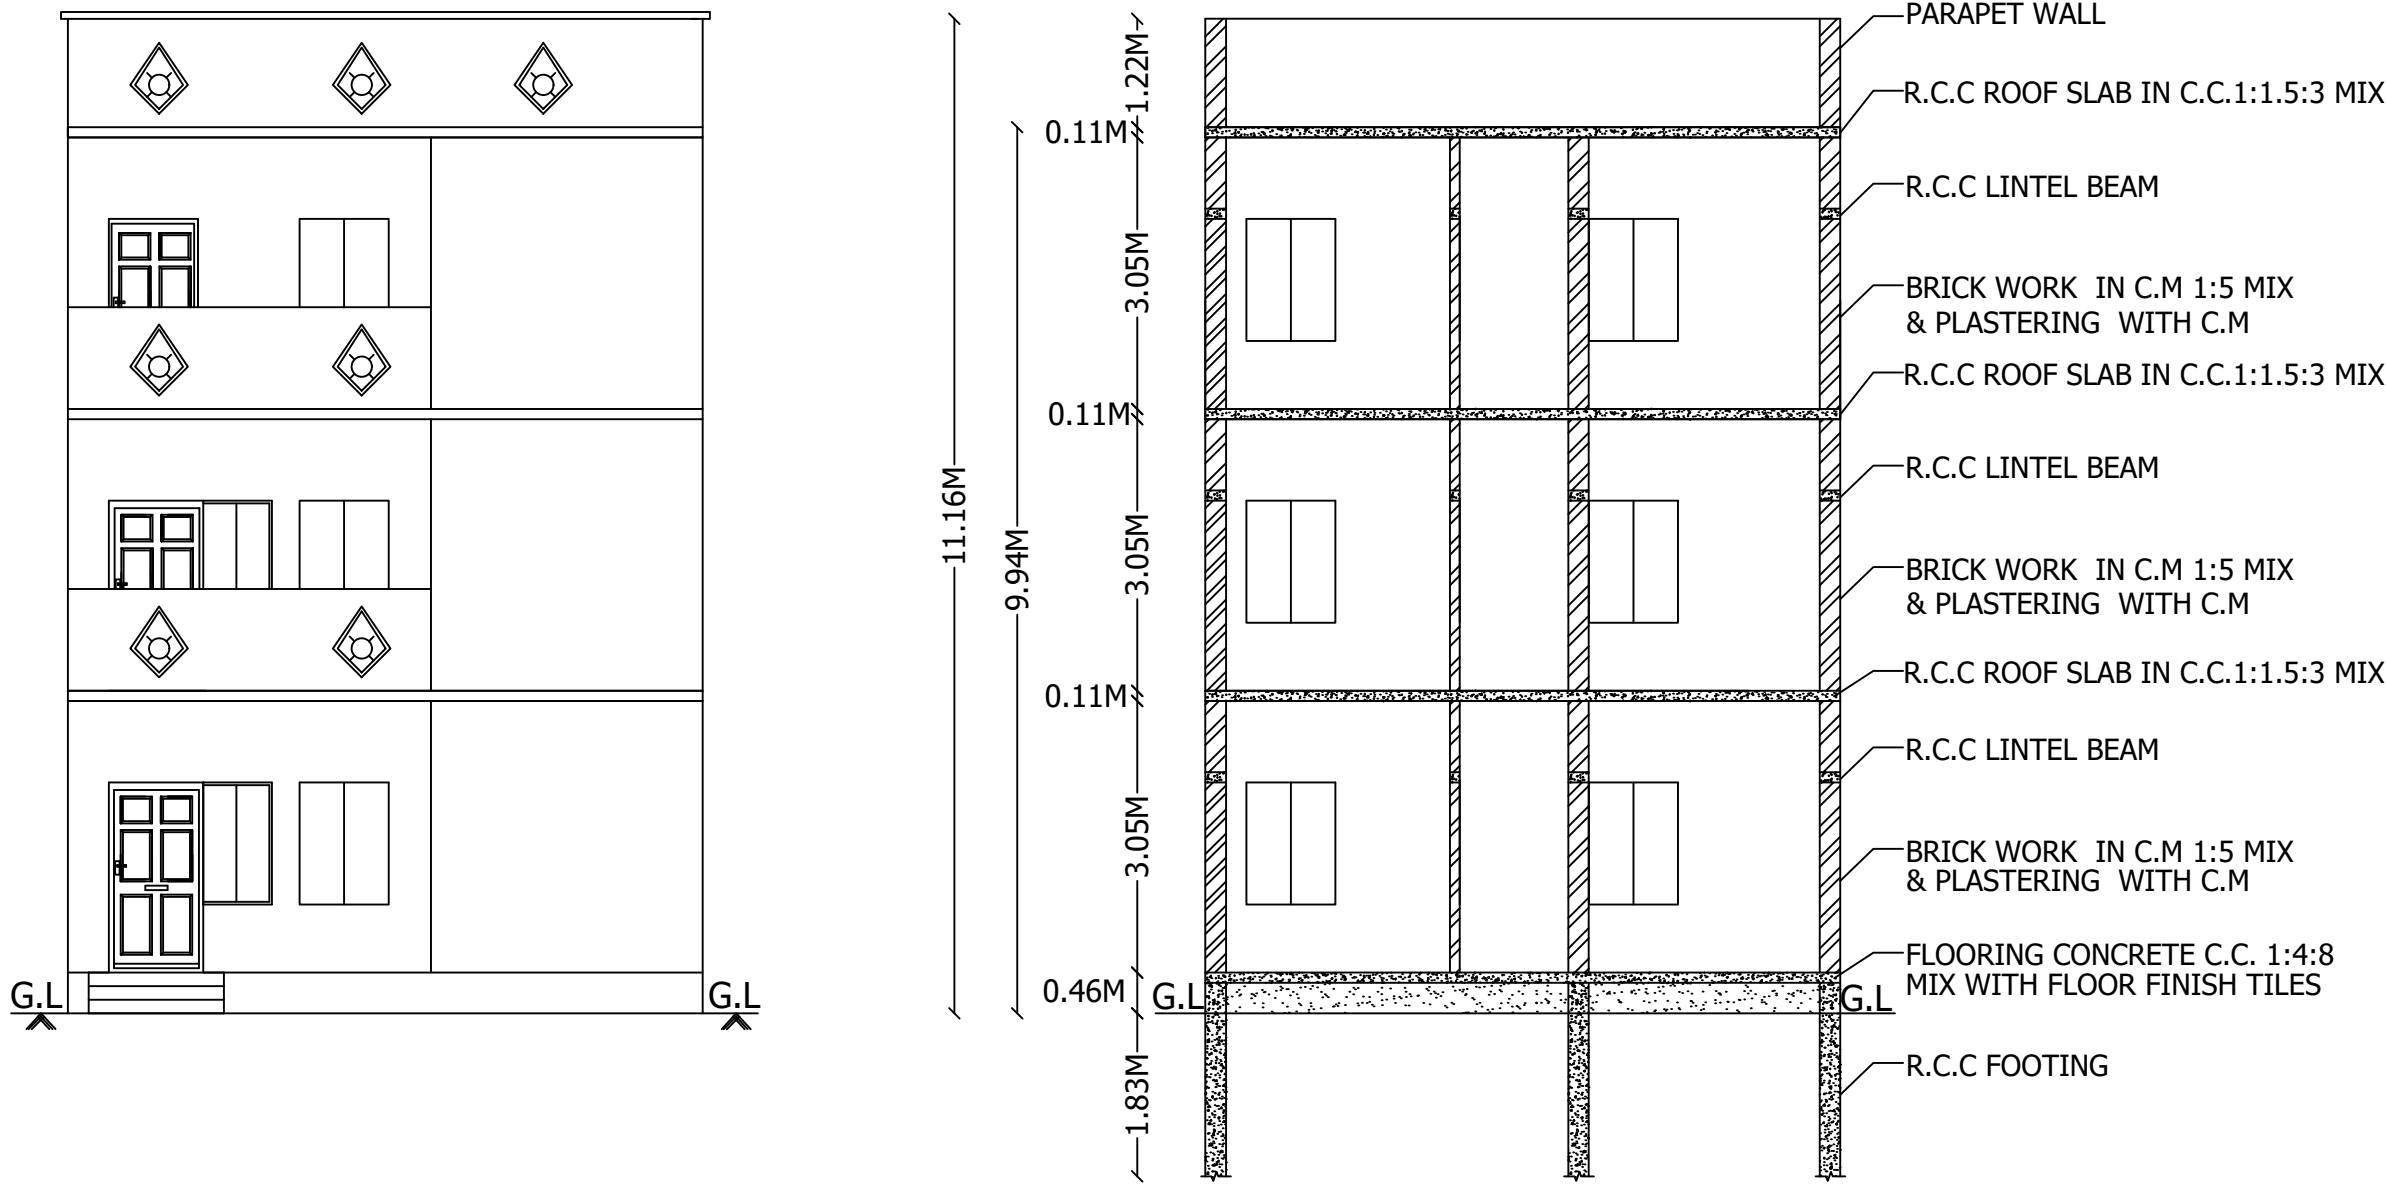

FRONT ELEVATION



SECTION 'AA'

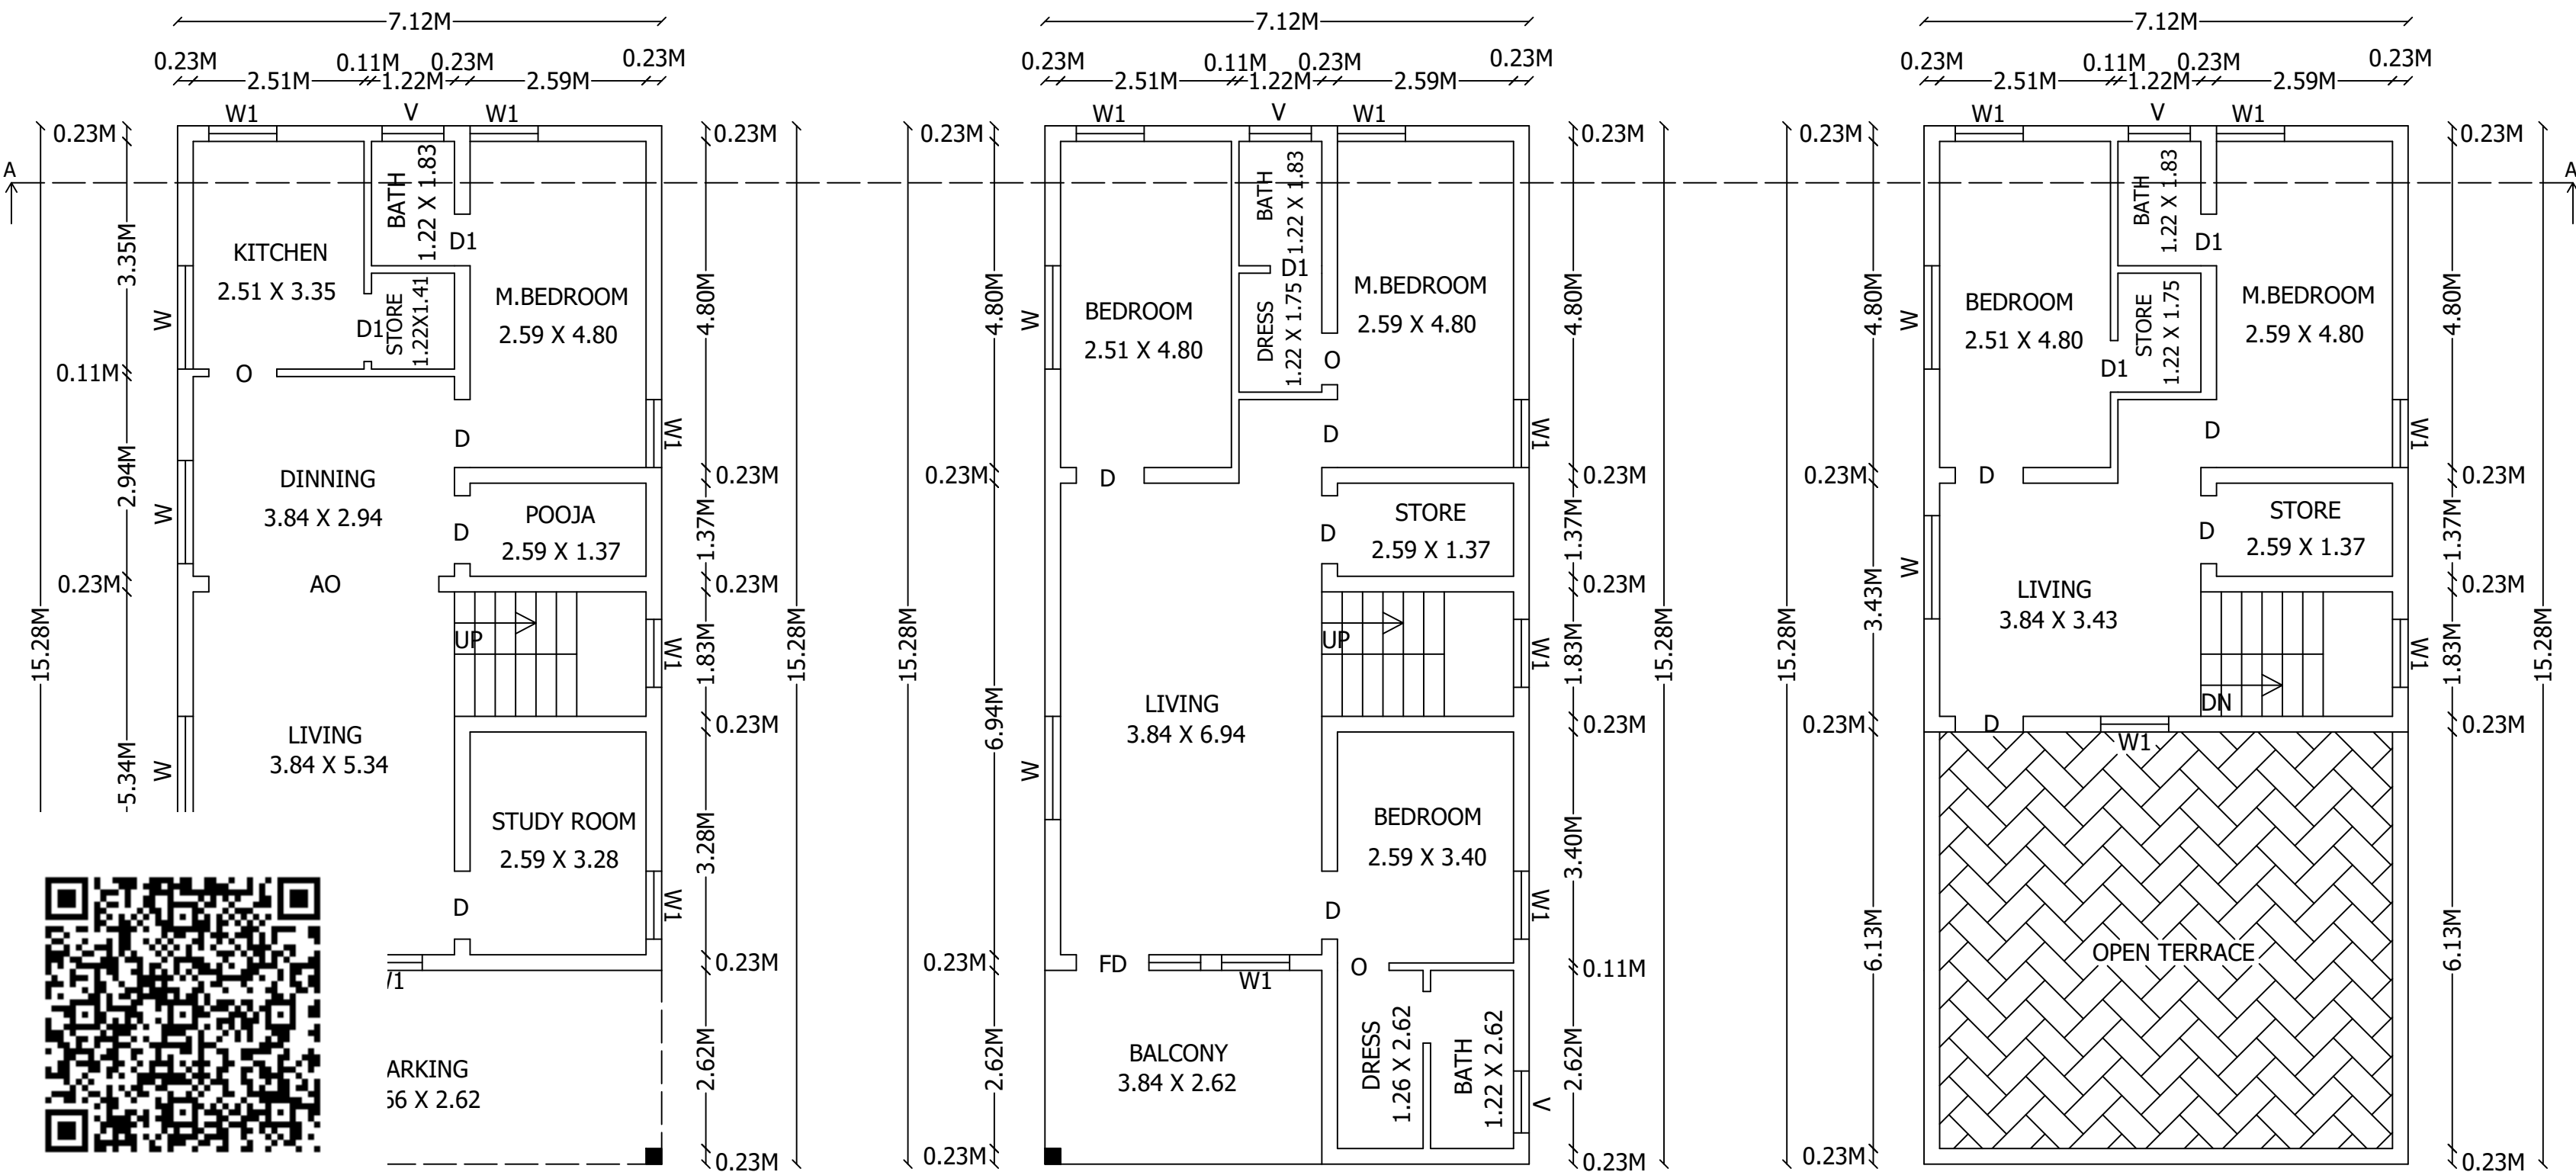

GROUND FLOOR PLAN

FIRST FLOOR PLAN

SECOND FLOOR PLAN

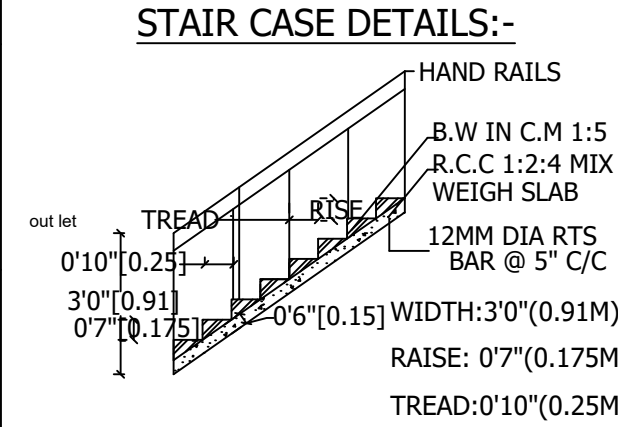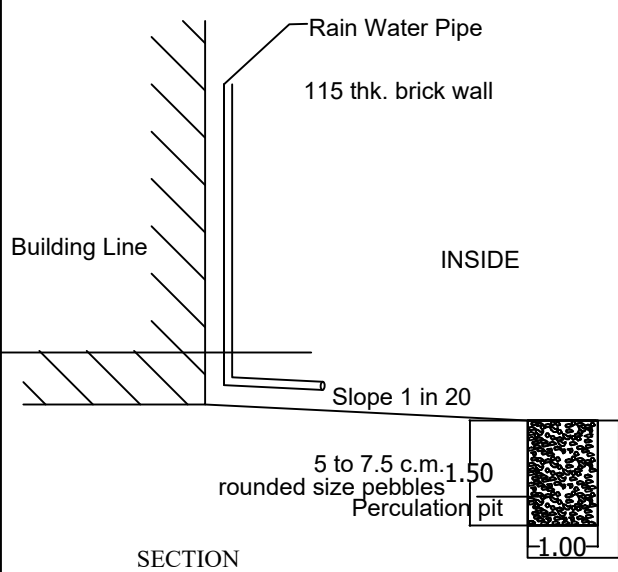


ALL DIMENSION ARE IN " METER "

BOUNDRY SHOWN IN

PROPOSED SHOWN IN

ROAD SHOWN IN



RAINWATER HARVESTING TRENCH:-

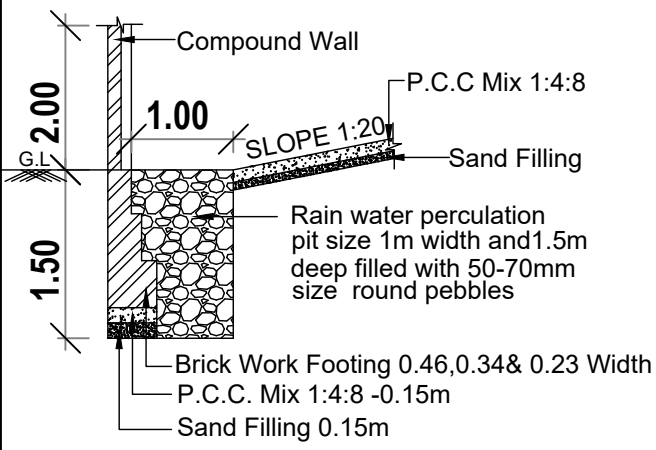


SCALE :-

ALL DIMENSIONS ARE IN METER
SCALE 1 : 100


SOLAR SYSTEM (10,000 LT CAPACITY)

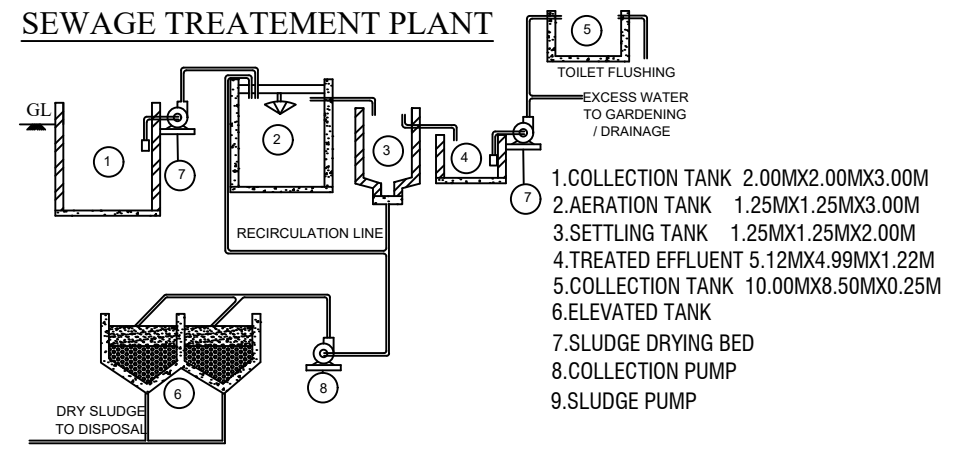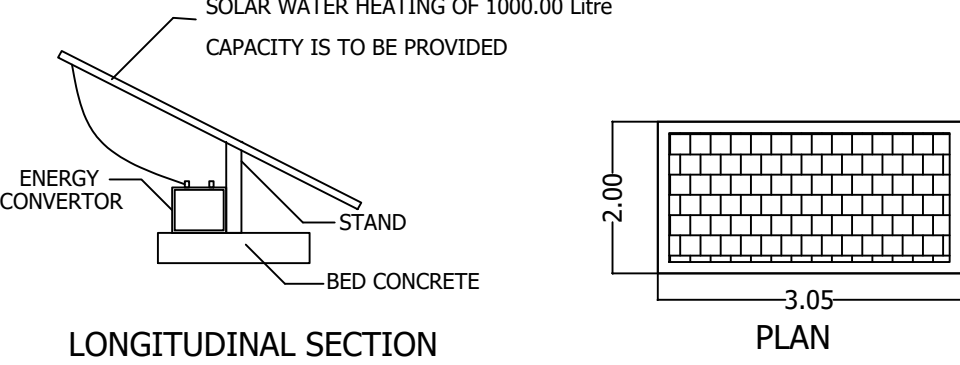


FOUNDATION DETAILS

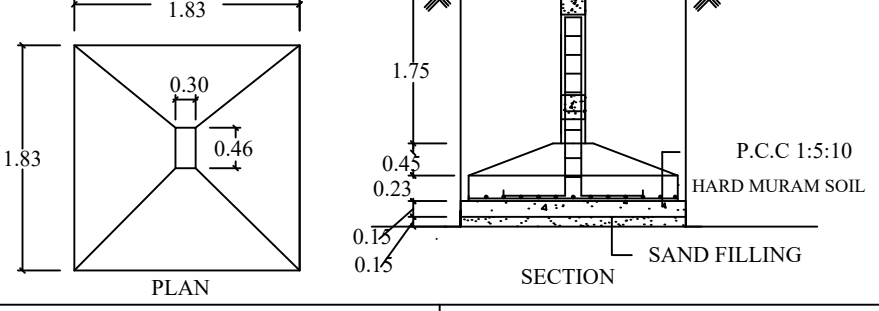

SEPTIC TANK

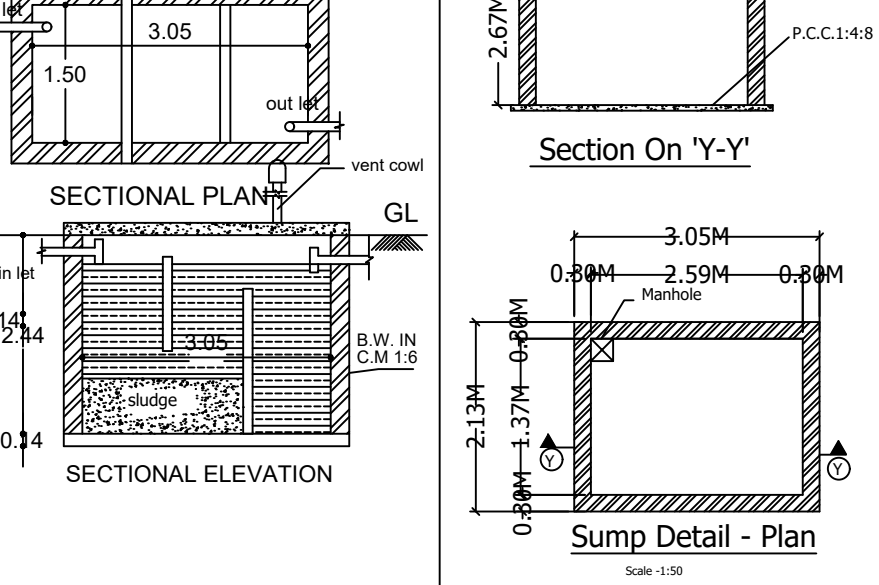

SITE PLAN: -
(SCALE 1:100)

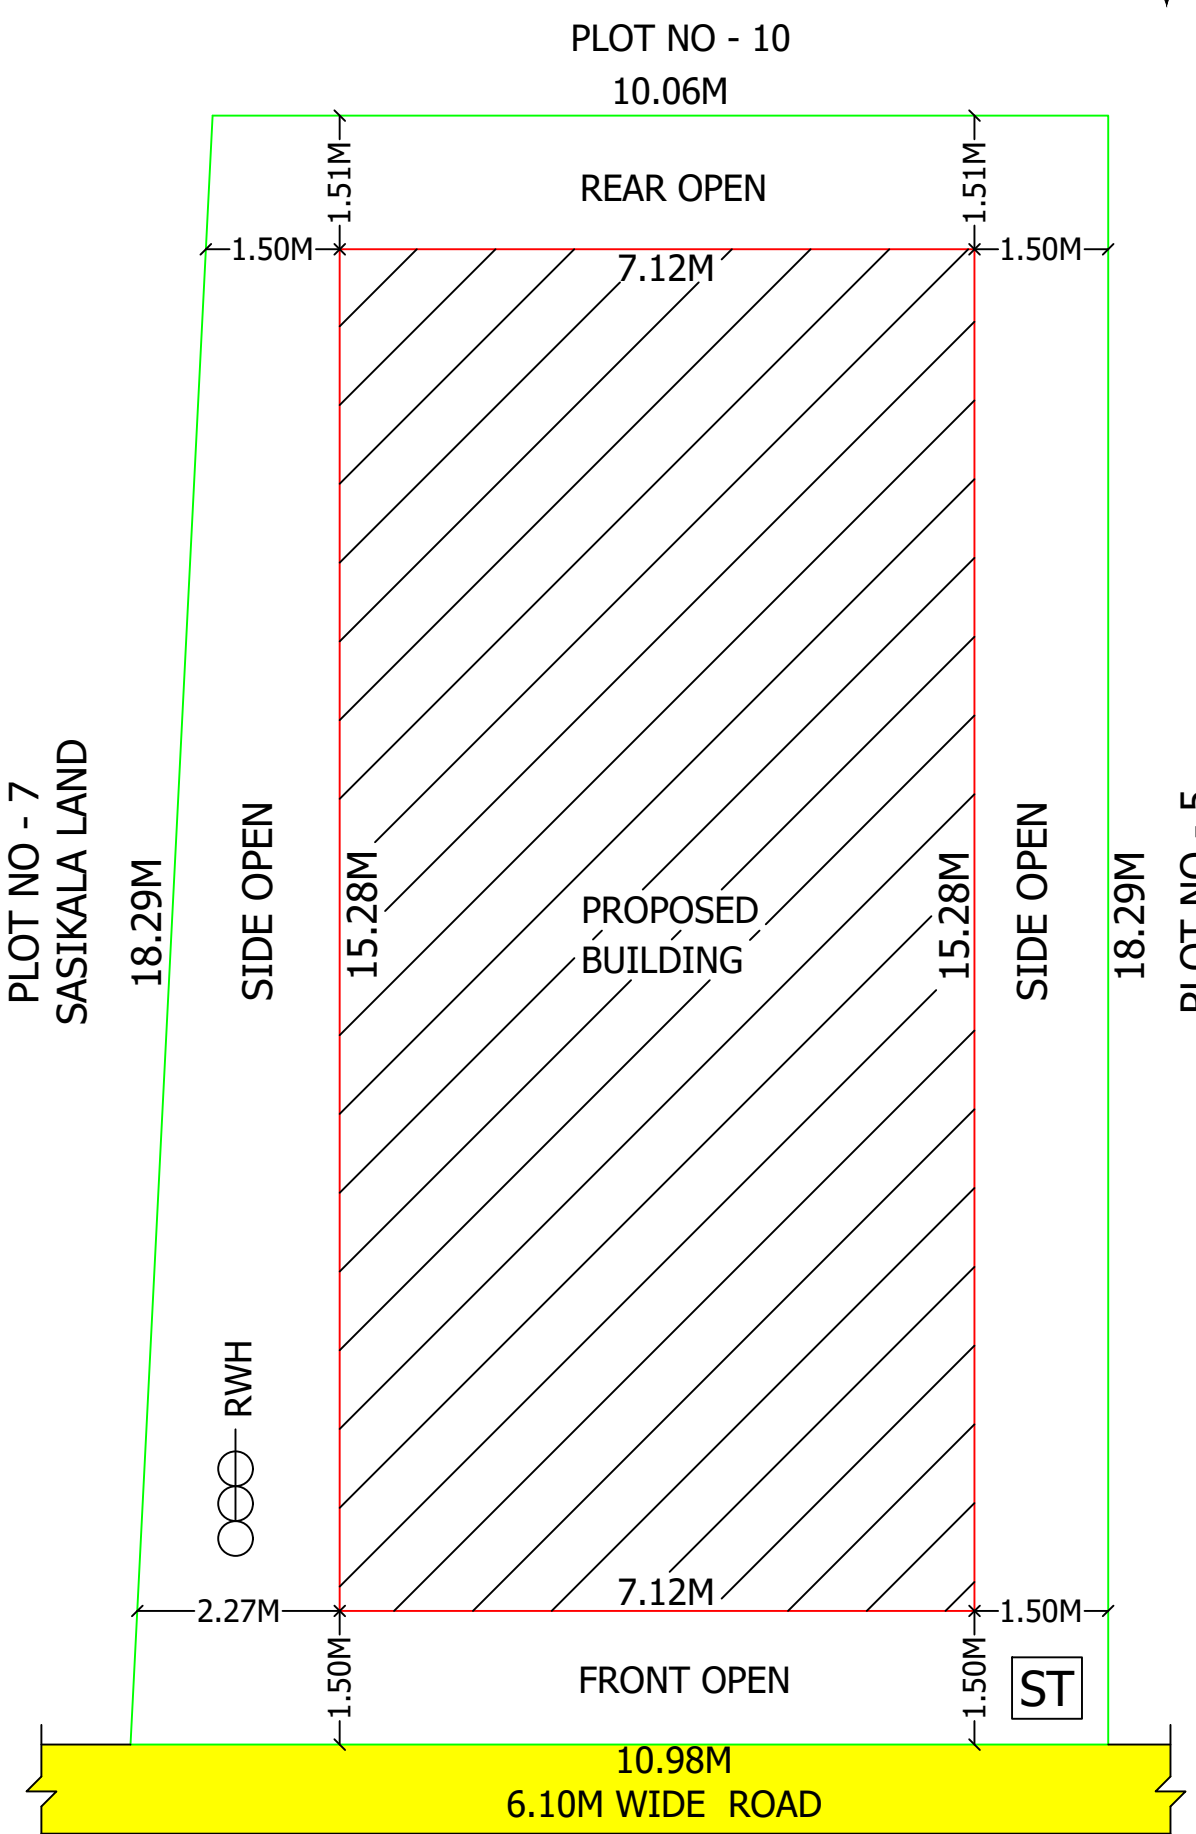

AREA DETAILS :-

S.NO	DESCRIPTION	IN SQ.FT	IN SQ.M
1.	AREA OF THE SITE		
A)	SITE - I (DOC .NO -7793/2021)	1035.00	96.15
B)	SITE - II (DOC .NO -1803/2022)	1035.00	96.15
	TOTAL SITE AREA	2070.00	192.30
2.	GROUND FLOOR AREA	1171.00	108.79
3.	FIRST FLOOR AREA	1171.00	108.79
4.	SECOND FLOOR AREA	683.94	63.54
5.	TOTAL BUILDING AREA	3025.94	281.12
6.	AREA OF OPEN SPACE	899.00	83.51

JOINERY DETAILS :-

S.NO	DESCRIPTION	SIZE IN M
1.	FRECH DOOR -FD	1.83 X 2.14
2.	DOOR - D	1.00 X 2.14
3.	DOOR - D1	0.76 X 2.14
4.	WINDOW - W	1.52 X 1.37
5.	WINDOW - W1	1.00 X 1.37
6.	VENTILATOR - V	0.91 X 1.00
7.	ARCH OPEN - AO	3.38 X 2.14
8.	OPEN - O	1.00 X 2.14

KEY PLAN:-
(NOT TO SCALE)



APPLICANT:-

S. DHANAPAL

REGISTER ENGINEER:-

Er. R. VIMALRAJ, B.E., Civil,
Reg No: 15/2023-2024,RE-GR-II
"RV CONSTRUCTION"
No: 1/16, KUDI STREET,
MANKUPPAI, OMALUR TK,
SALEM DISTRICT - 636011
Cell: 9445205401