
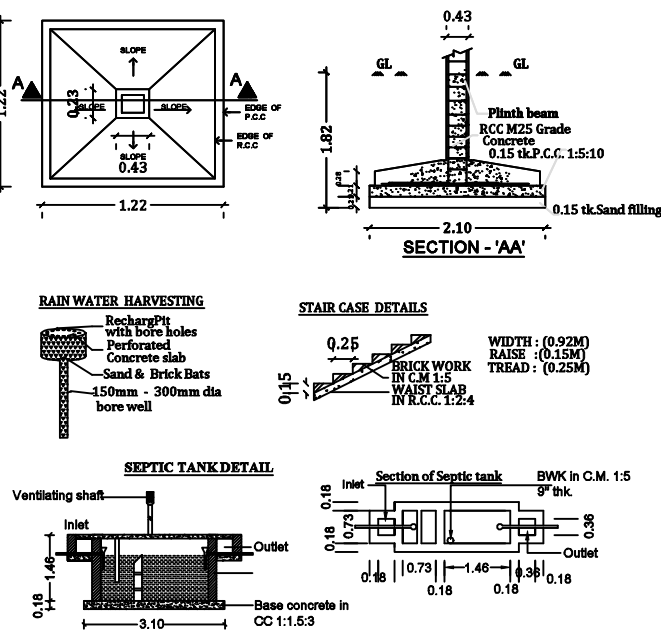


PLAN SHOWING THE ADDITIONAL PROPOSED CONSTRUCTION OF R.C.C TERRACED ROOF RESIDENTIAL SECOND FLOOR & EXISTING GROUND , FIRST FLOOR BUILDING IN " SRI NIRMALA GARDEN " PLOT NO : 129 , S.F.NO : 186 / 66 AT SELLAPILLAI KUTTAI VILLAGE , P. NALLAGOUNDAMPATTY PANCHAYAT, OMALUR PANCHAYAT UNION , OMALUR TALUK , SALEM DISTRICT.

EXISTING APPROVAL NUMBER : ROC.NO : 07/ 2024-25 DATE : 23.10.2024 .

APPLICANT : Mrs. P. NITHYA W/o Mr. G. VINOTHAN .

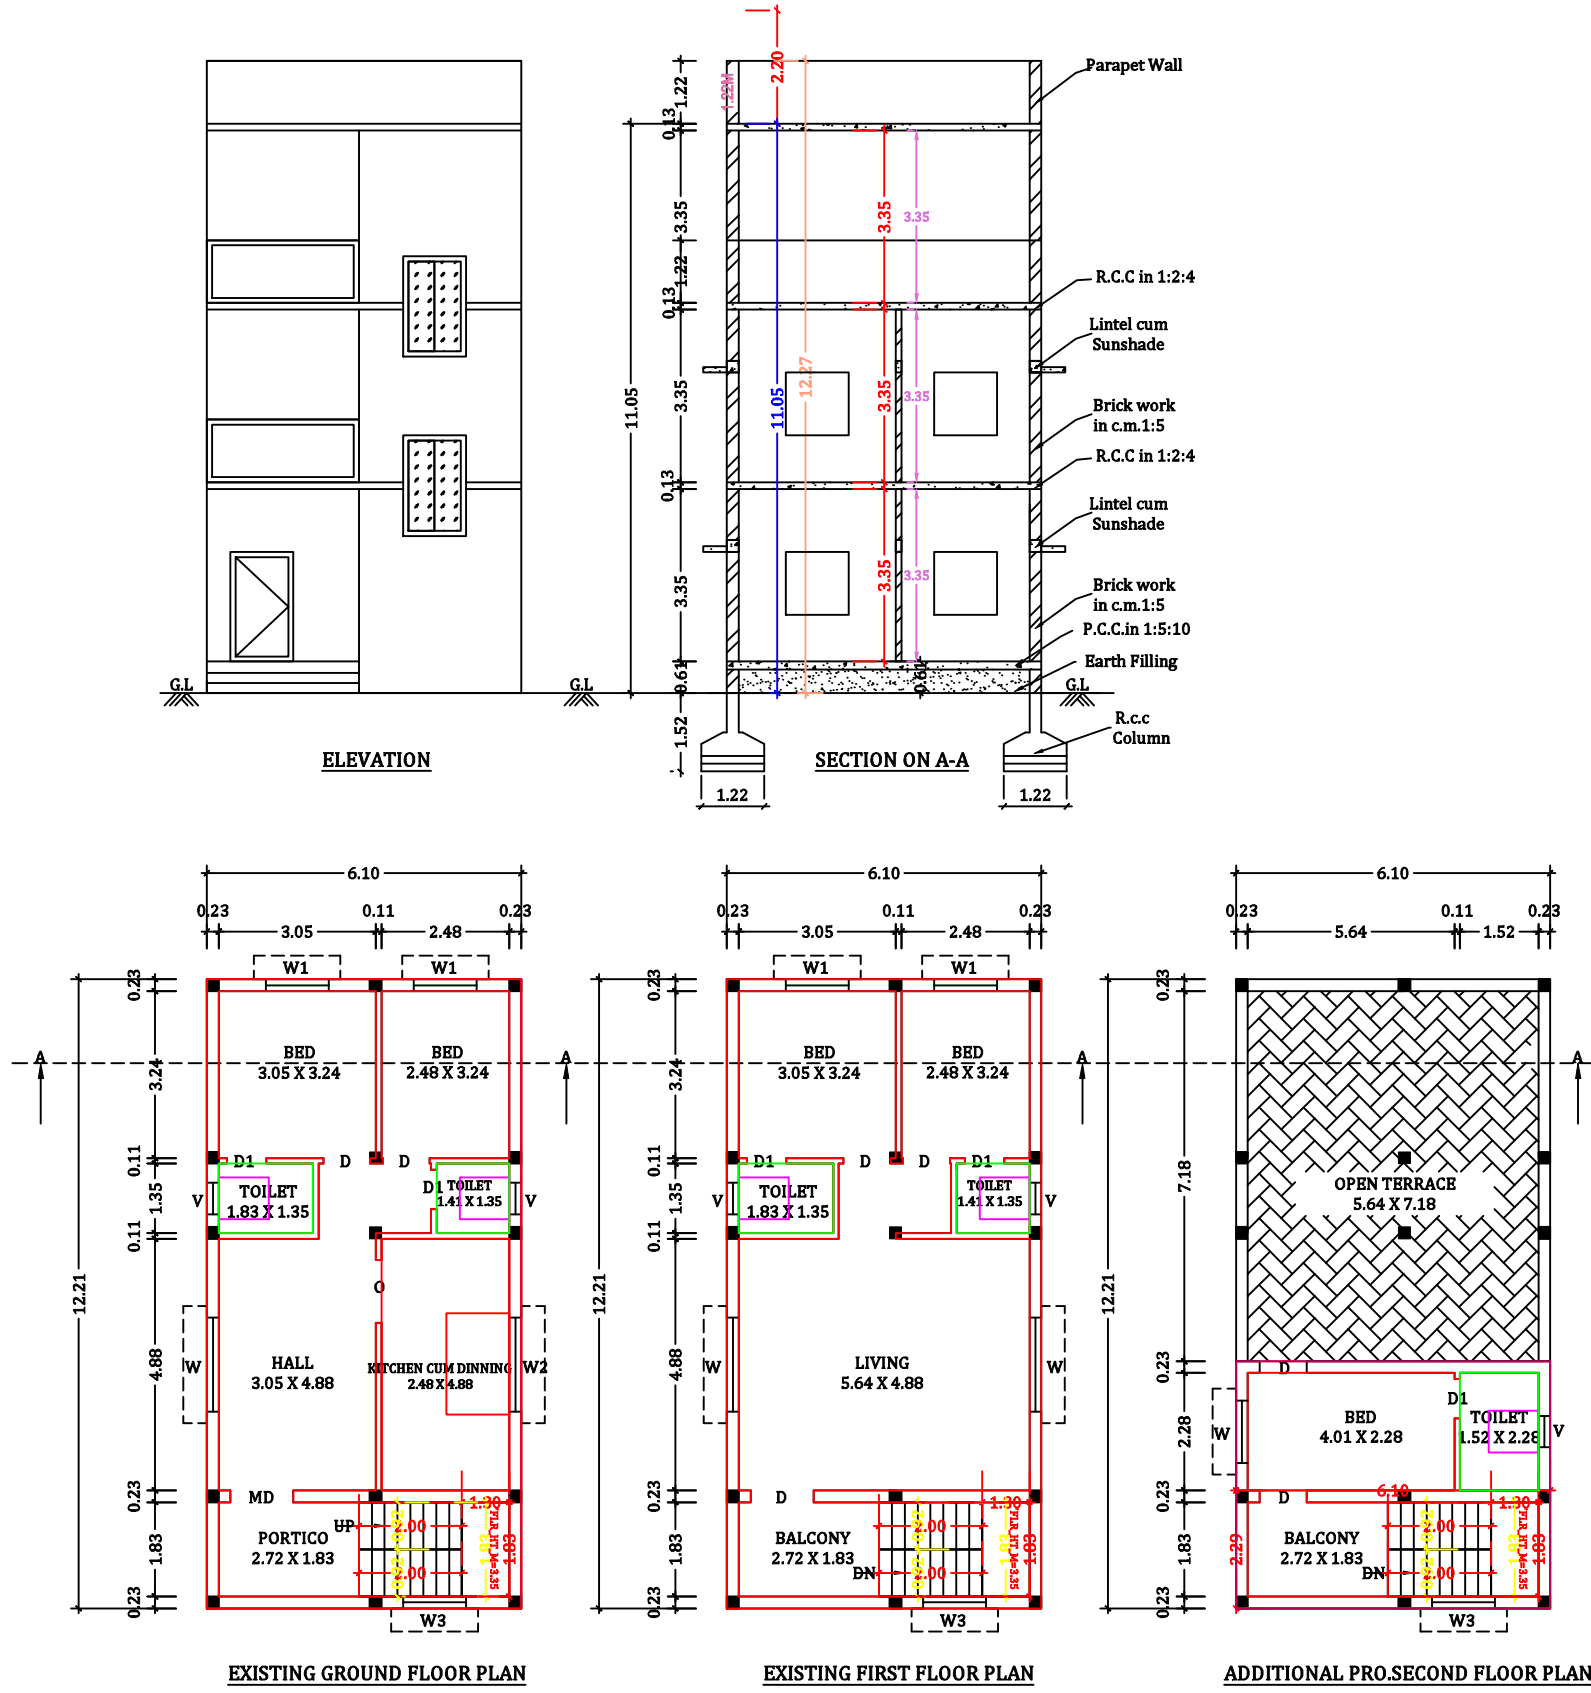


SCALE :-
ALL DIMENSIONS ARE IN METER
SCALE 1:100


JOINERY DETAILS:

MAIN DOOR - MD	4'0" X 7'0"	1.22 X 2.13
DOOR -D	3'0" X 7'0"	0.91 X 2.13
DOOR 1 -D1	2'6" X 7'0"	0.76 X 2.13
OPEN - O	4'0" X 7'0"	1.22 X 2.13
WINDOW - W	4'0" X 4'0"	1.22 X 1.22
WINDOW - W1	4'0" X 3'0"	1.22 X 0.91
VENTILLATOR - V	2'0" X 2'0"	0.61 X 0.61

SITE PLAN:
SCALE 1:100

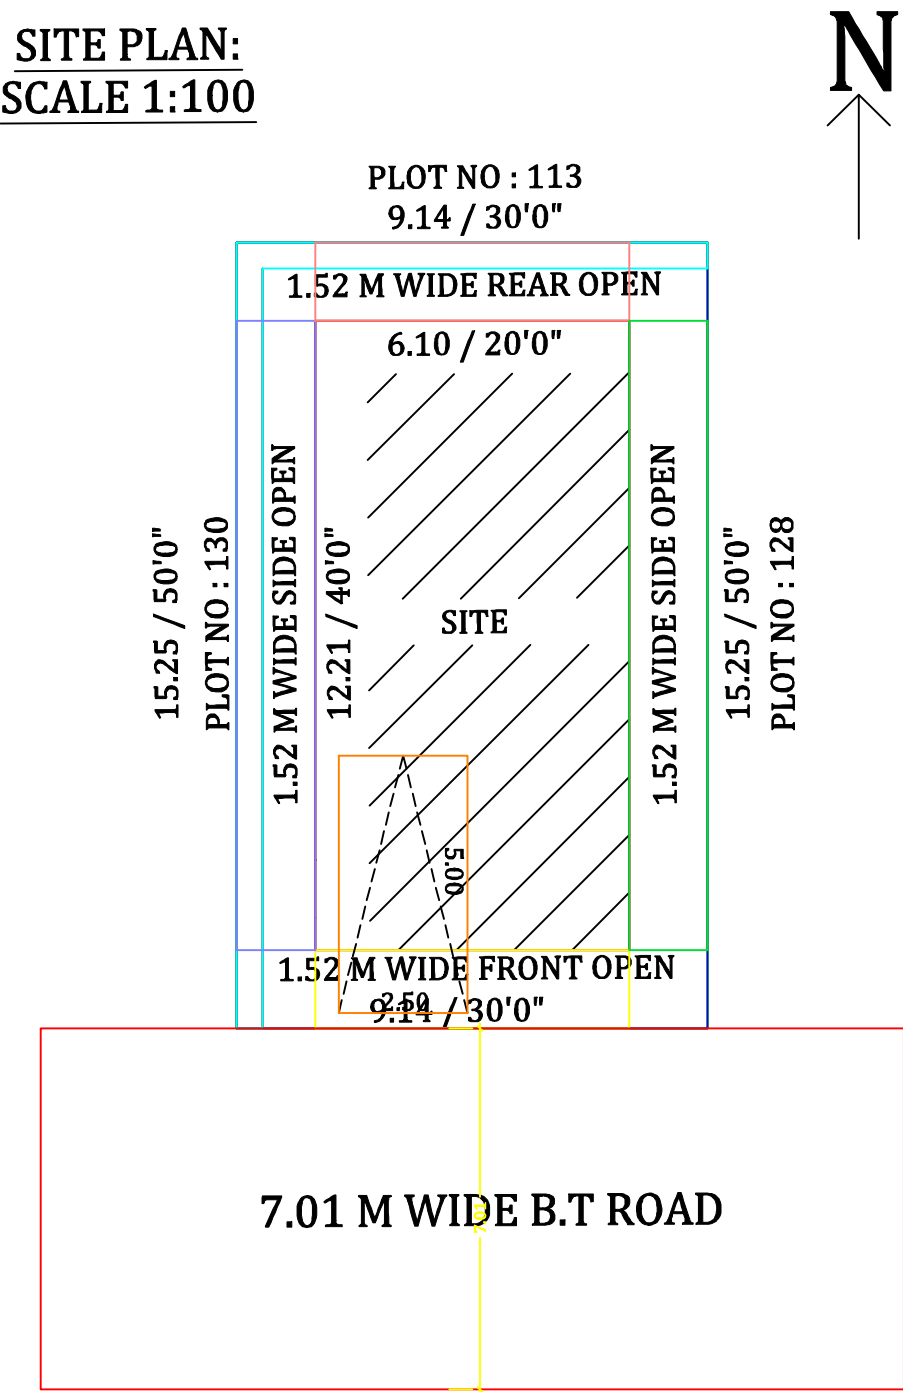

KEY PLAN:
NOT TO SCALE:

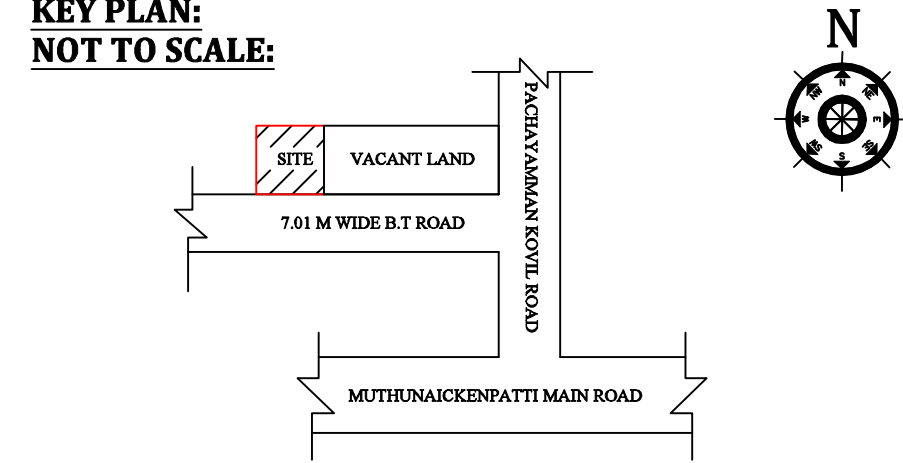

AREA DETAILS:	SQ.FT	SQ.MT
AS PER DOCUMENT	1500.00	139.35
EXISTING AREA OF GROUND FLOOR	801.70	74.48
EXISTING AREA OF FIRST FLOOR	801.70	74.48
ESISTING TOTAL AREA	1603.40	148.96
ADD.SECOND FLOOR AREA	314.95	29.26
TOTAL F.S.I AREA	1918.35	178.21
AREA OF OPEN LAND	698.30	64.87

APPLICANT :-

P. NITHYA

ENGINEER :-

Er.R. SELVAM D.Arch ...
REGISTERED ENGINEER GRADE - III
SCMN NO - 160 / 2020-2024
DREAM - ONE BUILDER
62-8 ASHVRATHAM ILLAM
METTU ST, ALLIKUTTAI,
SALEM - 636003 .
Cell : 8675457931 .