
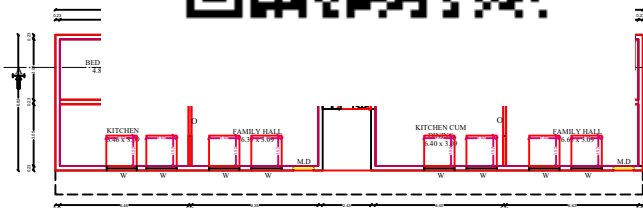
 
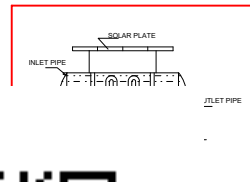
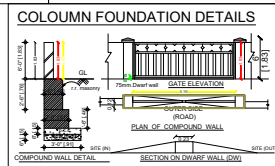
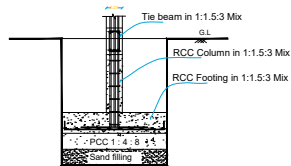


NAME OF THE APPLICANT: Mr S BOOPATHY KANNAN S/O Mr P SIVAKUMAR

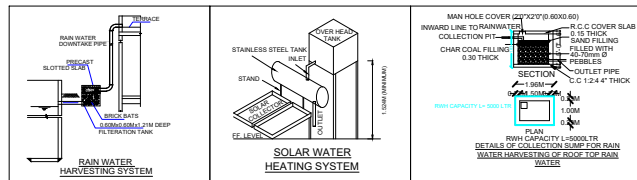

COLOR CODE


- SITE BOUNDARY -
PROPOSED BOUNDARY -
ROAD BOUNDARY -

NOTE

- 1.TWO WHEELER SPACE 5 NO. PROVIDED
2. FOUR WHEELER SAPCE 1 NO. PROVIDED
3. ALL DIMENSIONS ALL IN METER

JOINERY DETAILS

- | | | | | |
|----|-----|---------------|-----------|-----------|
| 1. | MD | :MAIN DOOR | 3'3"x7'0" | 0.99x2.13 |
| 2. | D | :FLUSH DOOR | 3'0"x7'0" | 0.91x2.13 |
| 3. | D1 | :DOOR | 2'6"x7'0" | 0.16x2.13 |
| 4. | O | :OPEN | 3'0"x7'0" | 0.91x2.13 |
| 5. | W | :WINDOW | 5'0"x5'0" | 1.52x1.52 |
| 6. | W1 | :WINDOW | 4'0"x4'0" | 1.22x1.22 |
| 7. | J.W | :JOLLY WINDOW | 5'0"x5'0" | 1.52x1.52 |
| 8. | V | :VENTILATOR | 3'0"x2'0" | 0.91x0.61 |
| 9. | EF | :EXHAUST FAN | 1'0"DIA | 0.30DIA |

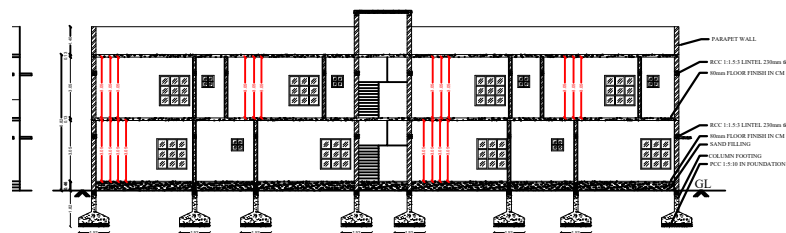

SECTION ON A-A



TERRACE FLOOR PLAN
SCALE 1:100

	AREA STATEMENT	Sq.Ft	Sq.Mt
1.	AREA IN THE DOCUMENT	27461.69	2552.20
2.	AREA IN PATTA	-----	-----
3.	ALREADY EXISTING BUILDING	1697.50	157.76
4.	G.F PLINTH AREA	2164.85	201.12
5.	F.F PLINTH AREA	2164.85	201.12
	TOTAL PLINTH AREA	<u>4328.70</u>	<u>402.24</u>
6.	G.F CARPET AREA	1494.79	138.87
7.	F.F CARPET AREA	1469.71	136.54
	TOTAL CARPET AREA	<u>2964.50</u>	<u>275.41</u>

PLOT COVERAGE DETAILS:

$$\text{G.F AREA / TOTAL LAND AREA} = 201.12 / 2552.20 = 7.88\%$$

F.S.I DETAILS:

$$\text{TOTAL PLINTH AREA/ TOTAL LAND AREA} = 402.24/2552.20$$

$$= 0.15 < 2.00$$


Er. M SELVAM B.E., (Civil),
 Licensed Building Surveyor
 Registered Engineer Grade-II
 Reg.No. 046 LE 2021/00001
 50B/5, Kettukadai Vanni, Pampalayam-Po
 Idappadi-637 105, Salem Dt.
 Mobile: +91 87781 86105.
REGISTERED ENGINEER

OWNER/APPLICANT

DESIGNED & DRAFTED BY:

HEXASCONS

71, JJ COMPLEX, OPP TO ESWARAN TEMPLE,
IDAPPADI-637101.

Mobile No: +91 63808 65992

DRAWING REFERENCE NO:

AREA STATEMENT	Sq.Ft	Sq.Mt
1. AREA IN THE DOCUMENT	27461.69	2552.20
2. AREA IN PATT	-----	-----
3. ALREADY EXISTING BUILDING	1697.50	157.76
4. G.F PLINTH AREA	2164.85	201.12
5. F.F PLINTH AREA	2164.85	201.12
TOTAL PLINTH AREA	4328.70	402.24
6. G.F CARPET AREA	1494.79	138.87
7. F.F CARPET AREA	1469.71	136.54
TOTAL CARPET AREA	2964.50	275.41
PLOT COVERAGE DETAILS: G.F AREA / TOTAL LAND AREA=201.12/2552.20= 7.88% F.S.I DETAILS: TOTAL PLINTH AREA/ TOTAL LAND AREA=402.24/2552.20 = 0.15<2.00		
SHEET NO: 02 / 02		



Er. M SELVAM B.E.,(Civil),
Licensed Building Surveyor
Registered Engineer Grade-II
Reg.No: 046 LS 2021/00001
50B/5,,Kettukadai Vanni, pampalayam-Po
Idappadi-637 105, Salem Dt.
Mobile: +91 87781 86105.
REGISTERED ENGINEER





OWNER/APPLICANT

DESIGNED & DRAFTED BY:


HEXASCONS

71, JJ COMPLEX, OPP TO ESWARAN TEMPLE,
IDAPPADI-637101.
Mobile No: +91 63808 65992

DRAWING REFERENCE NO:

 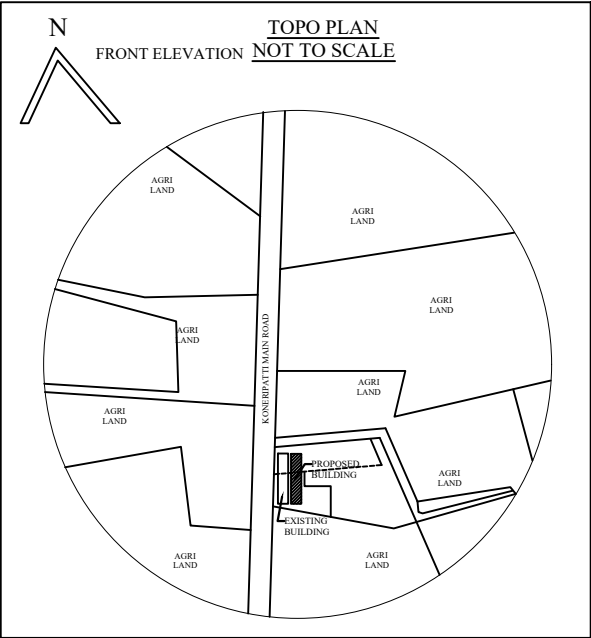

SITE PLAN
SCALE 1:100

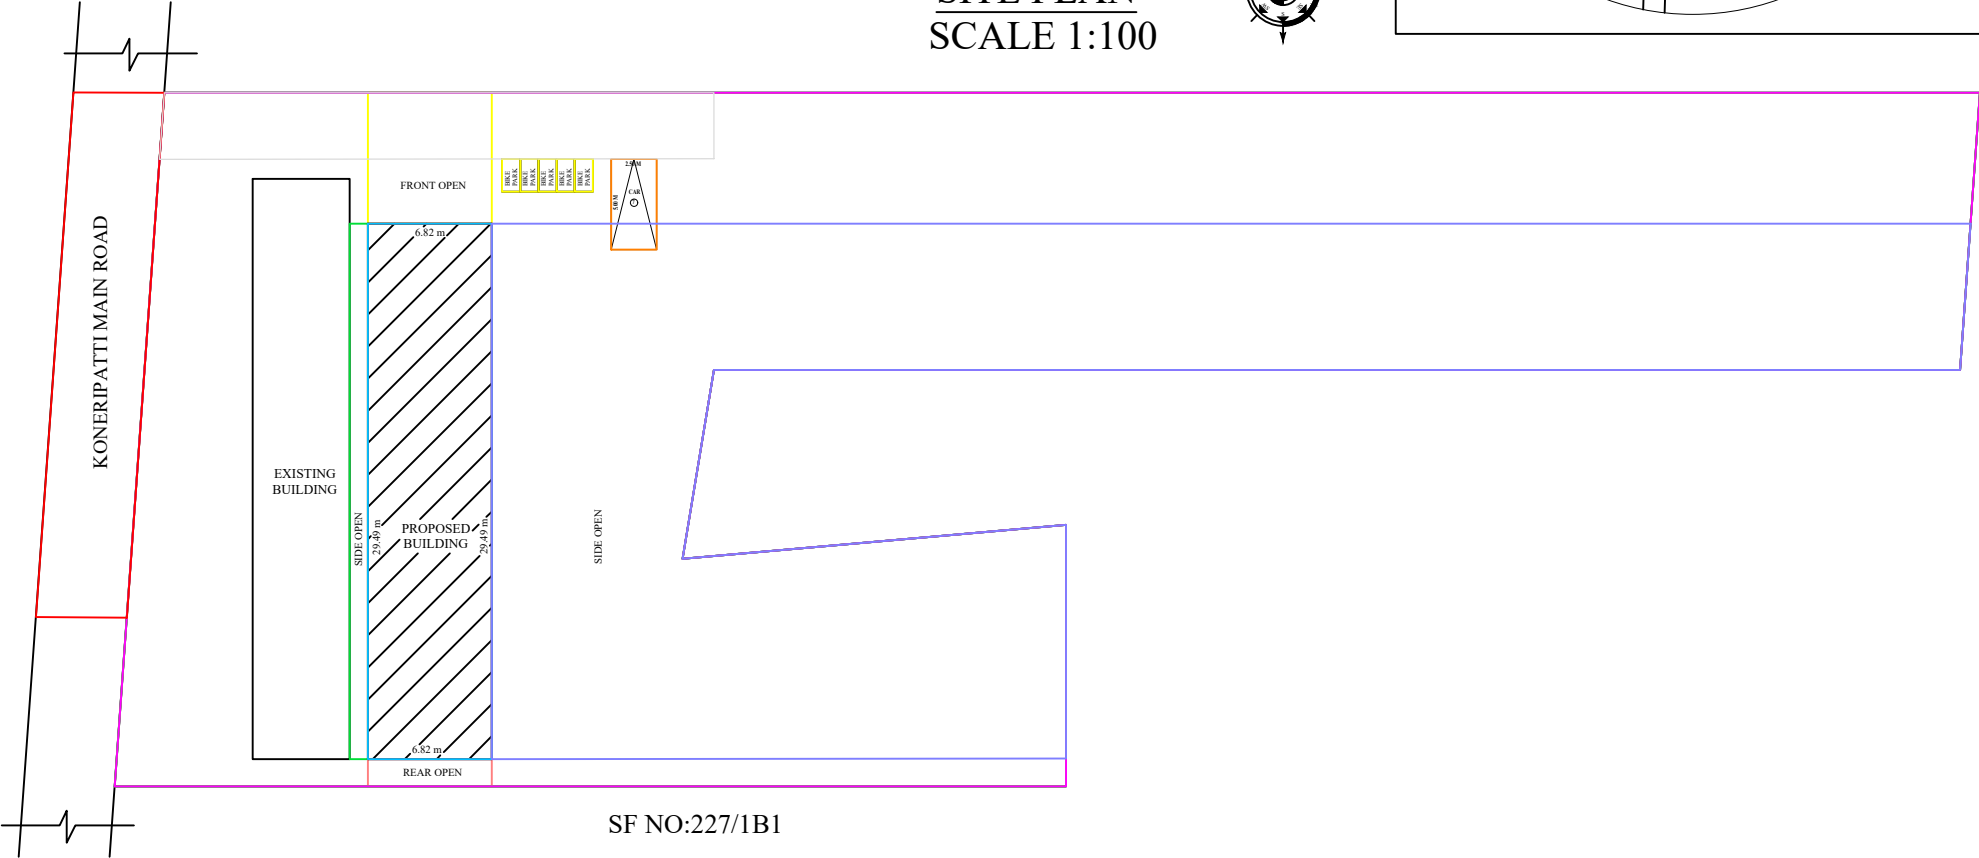

SF NO:227/1B1