

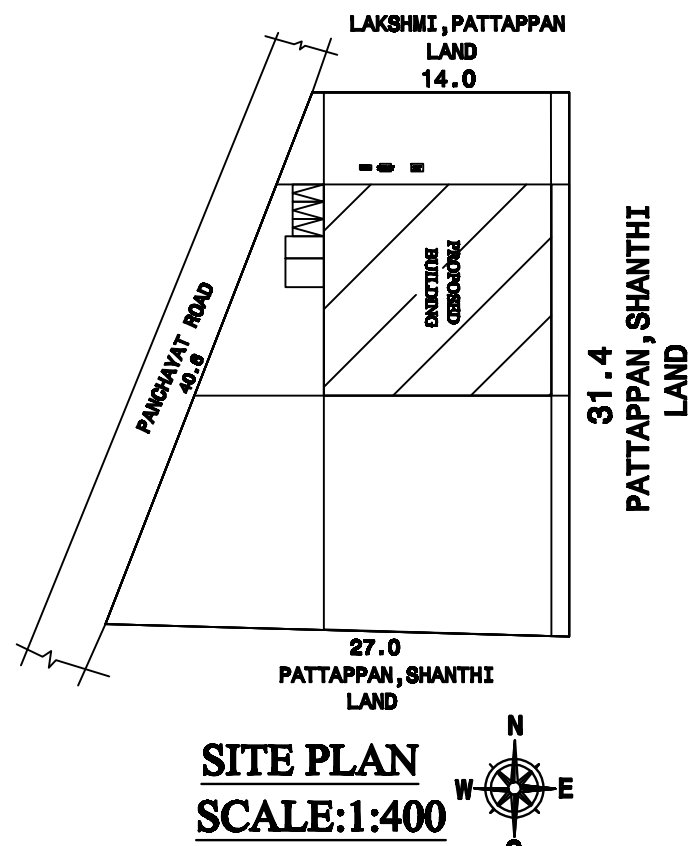
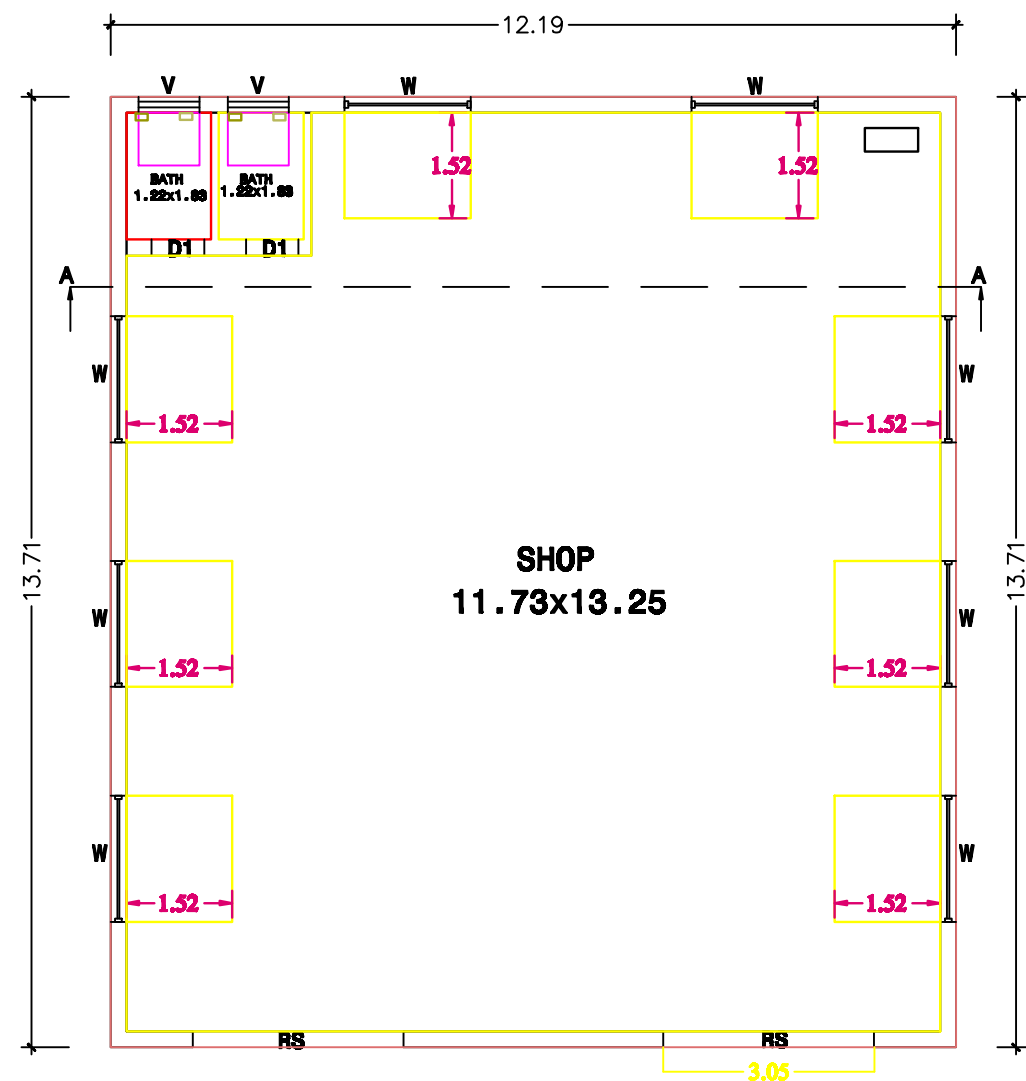


PLAN SHOWING THE PROPOSED CONSTRUCTION OF GI SHEET ROOF COMMERCIAL BUILDING IN OLD S.NO: 41/1A, NEW S.NO:41/11, 41/3A
MALLAMOOPAMPATTI VILLAGE & PANCHAYAT, SALEM WEST TALUK, SALEM DISTRICT.

APPLICANTS : 1.Mrs.SHANTHI W/o Mr.PATTAPPAN
2.Mr.PRABU S/o Mr.PATTAPPAN
3.Mr.RAJKUMAR S/o Mr.PATTAPPAN

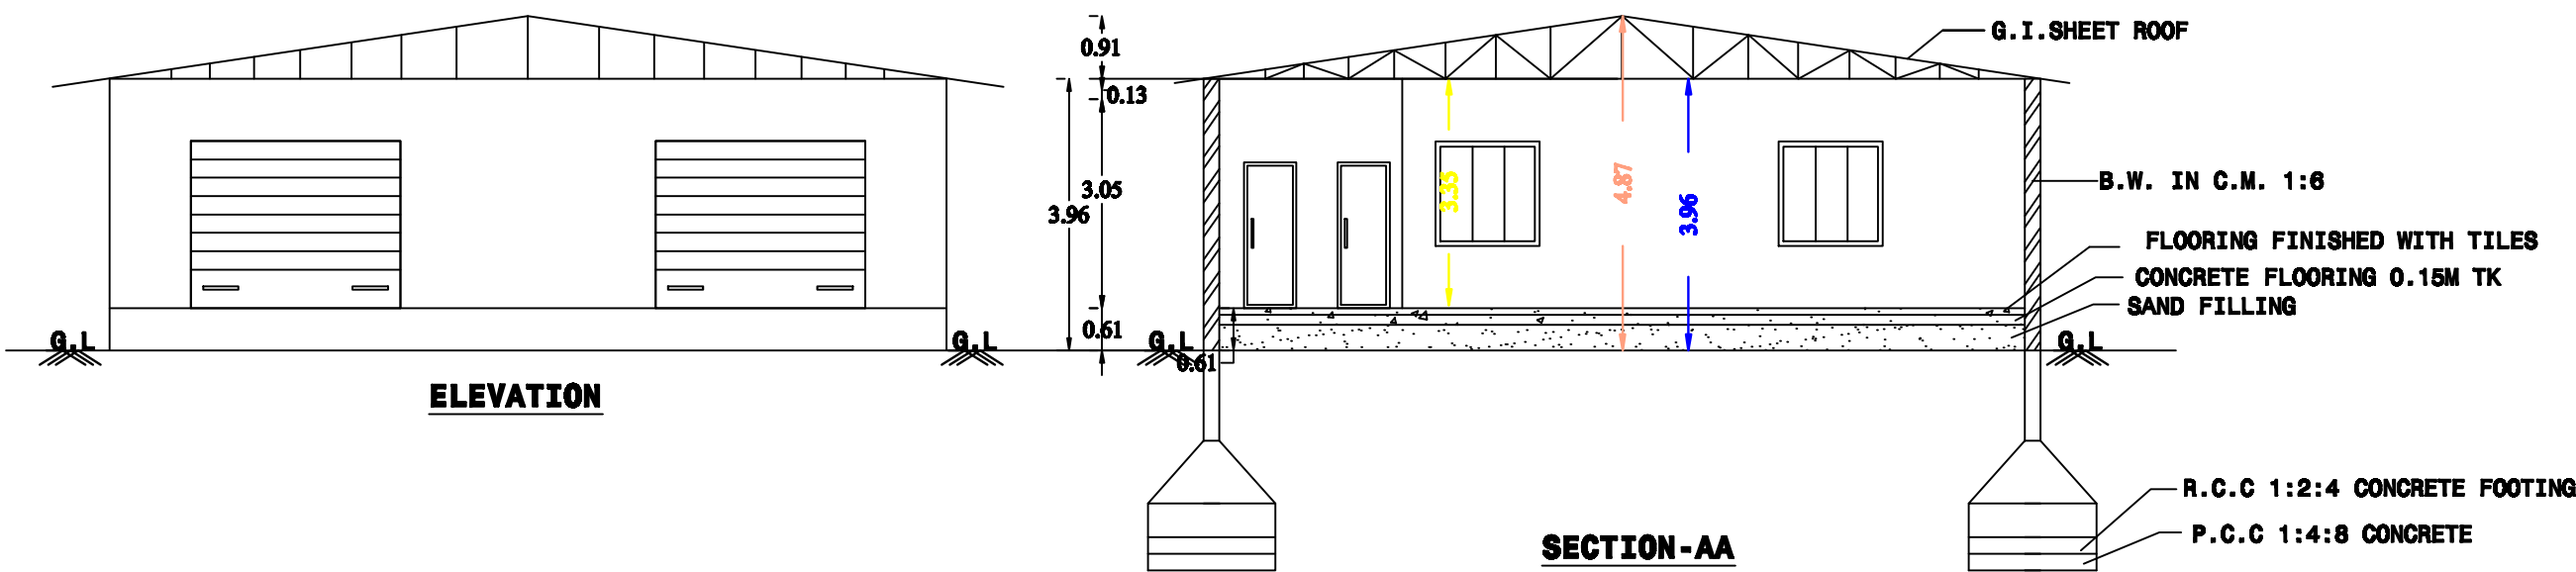

ND FLOOR PLAN
(1ST FACING)

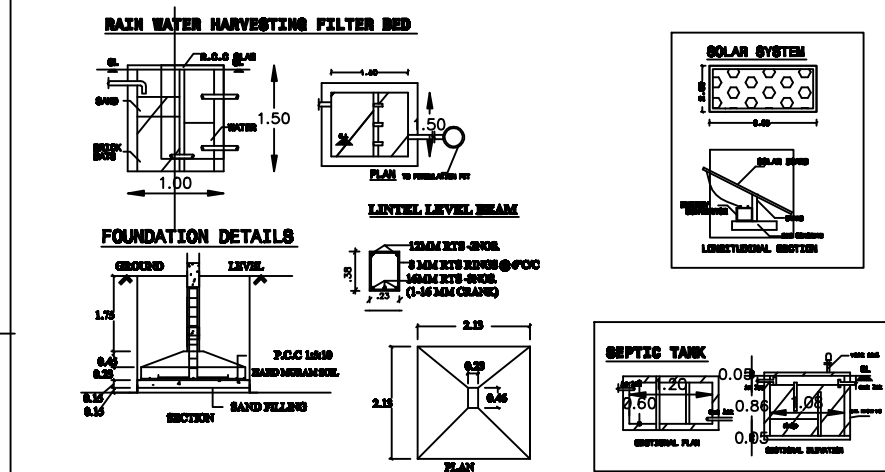

JOINERIES DETAILS			
ROLLING SHUTTER	RS	10'0"x8'0"	3.05x2.44
DOOR	D1	2'6"x7'0"	0.76x2.13
WINDOW	W	5'0"x5'0"	1.52x1.52
VENTILATOR	V	2'0"x2'0"	0.61x0.61

AREA DETAILS			
AREA OF THE SITE	16.00 CENT		
	6970.00	sft	647.52 sqm
GROUND FLOOR AREA	1798.86	sft	167.12 sqm
TOTAL AREA	1798.86	sft	167.12 sqm
OPEN AREA	5171.14	sft	480.40 sqm

FSI - $\frac{1798.86}{6970.00}$ - 0.25
PLOT COVERAGE - 25.80 %
ALL DIMENSIONS ARE IN METER, SCALE 1:100
SITE BOUNDARY SHOWN IN GREEN PROPOSED
PROPOSED BUILDING SHOWN IN RED
EXISTING ROAD SHOWN IN YELLOW

APPLICANT

P. Prabu
P. Prabu
P. Raju

ENGINEER

Er. M. PRADEEP, B.E.
EXCELLENT PLANNERS
2/106, NADAR STREET,
MARAMANGALATHU PATTI,
SALEM-30 Cell: 95240 4237
ES no: 236

