

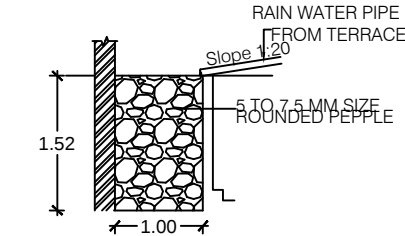
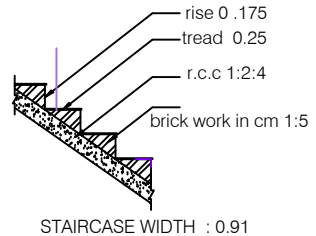
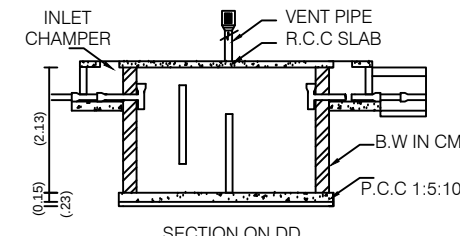
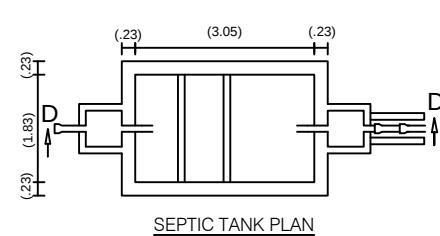
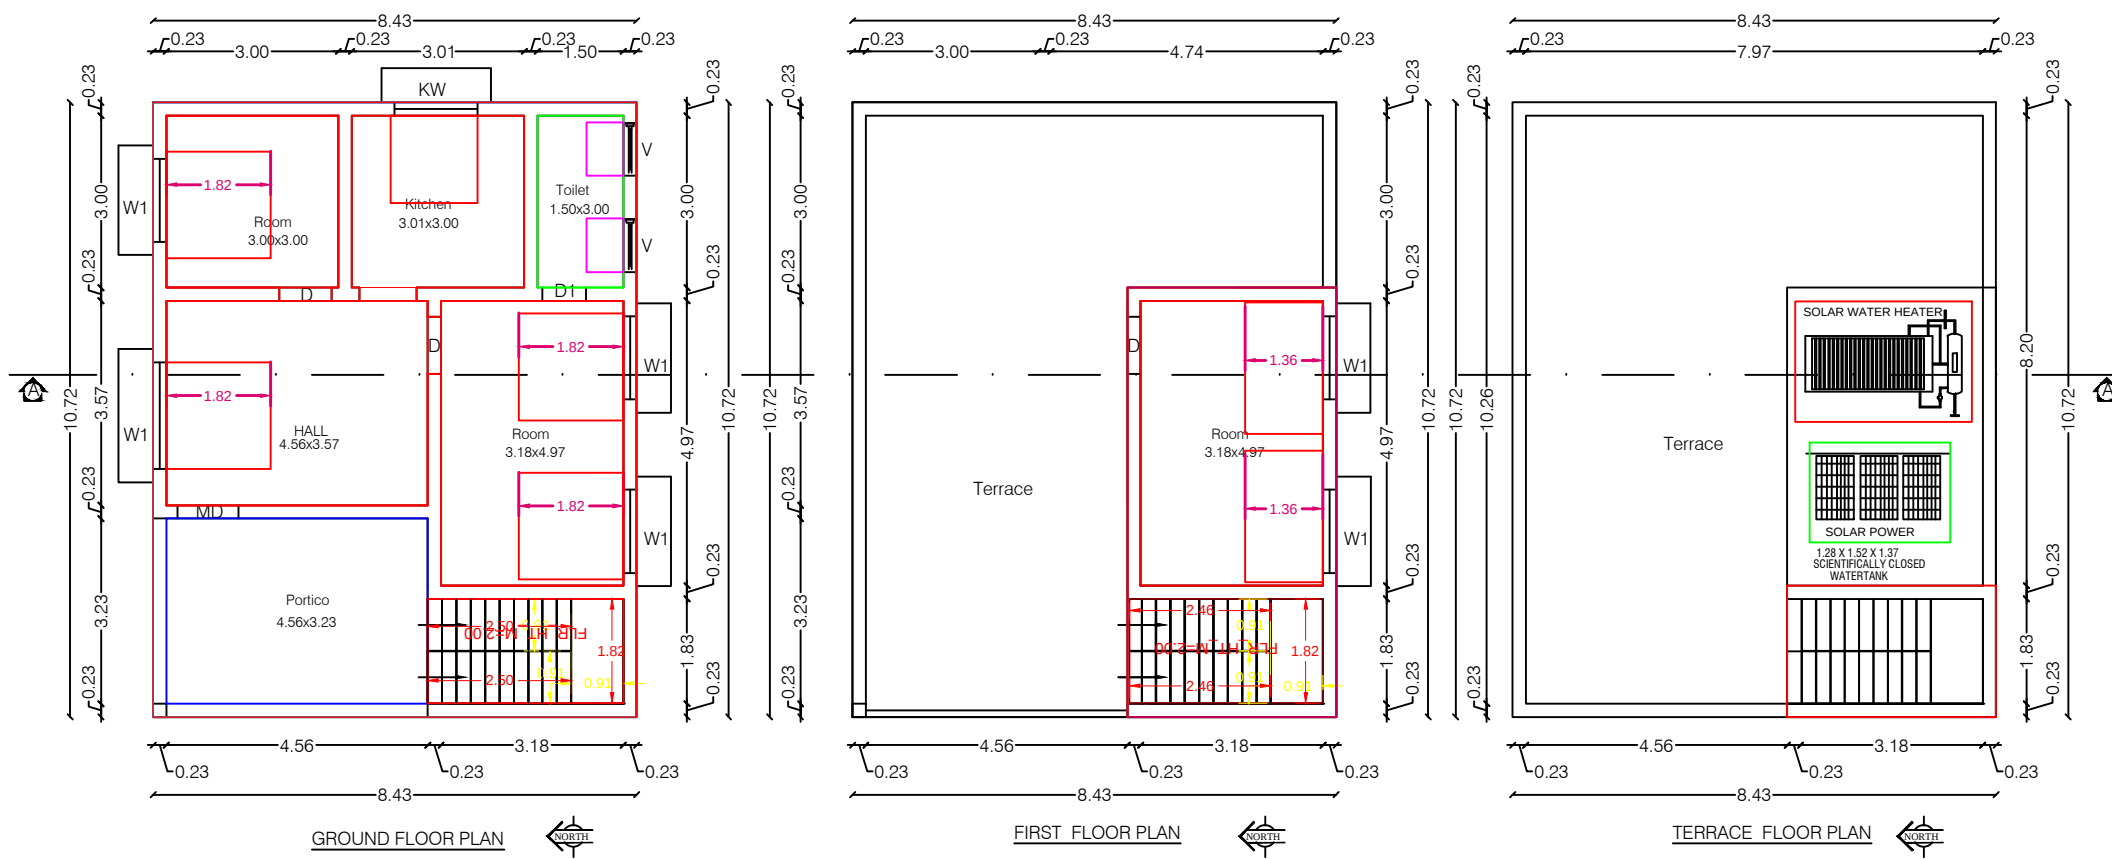
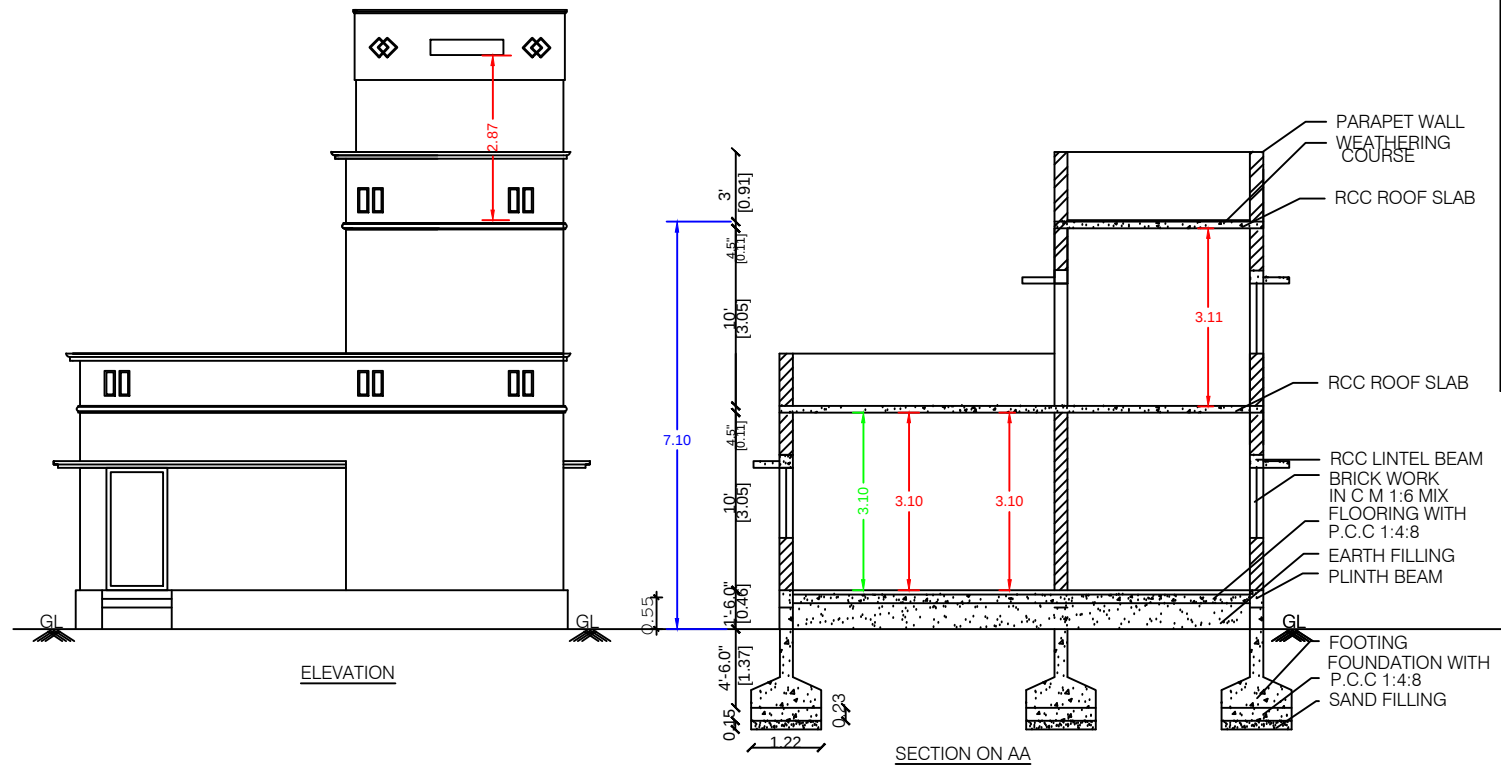
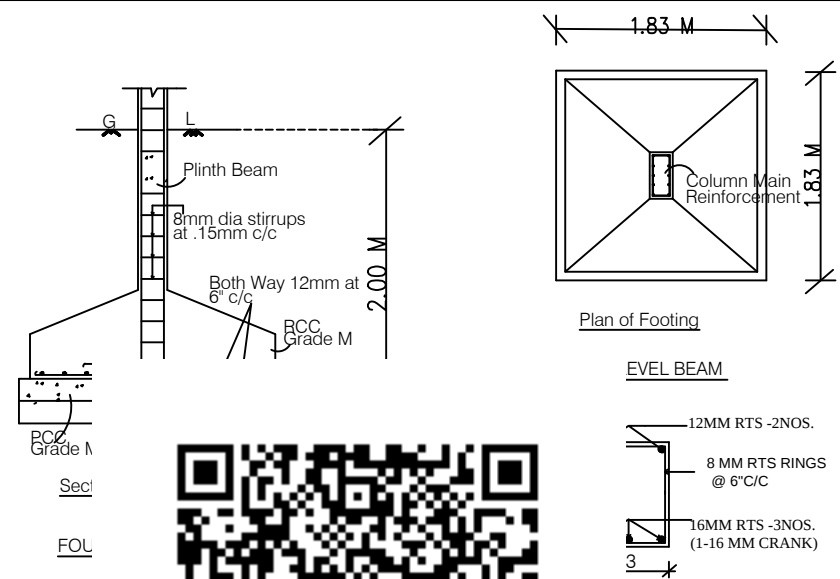


SITE PLAN
SCALE : 1:100

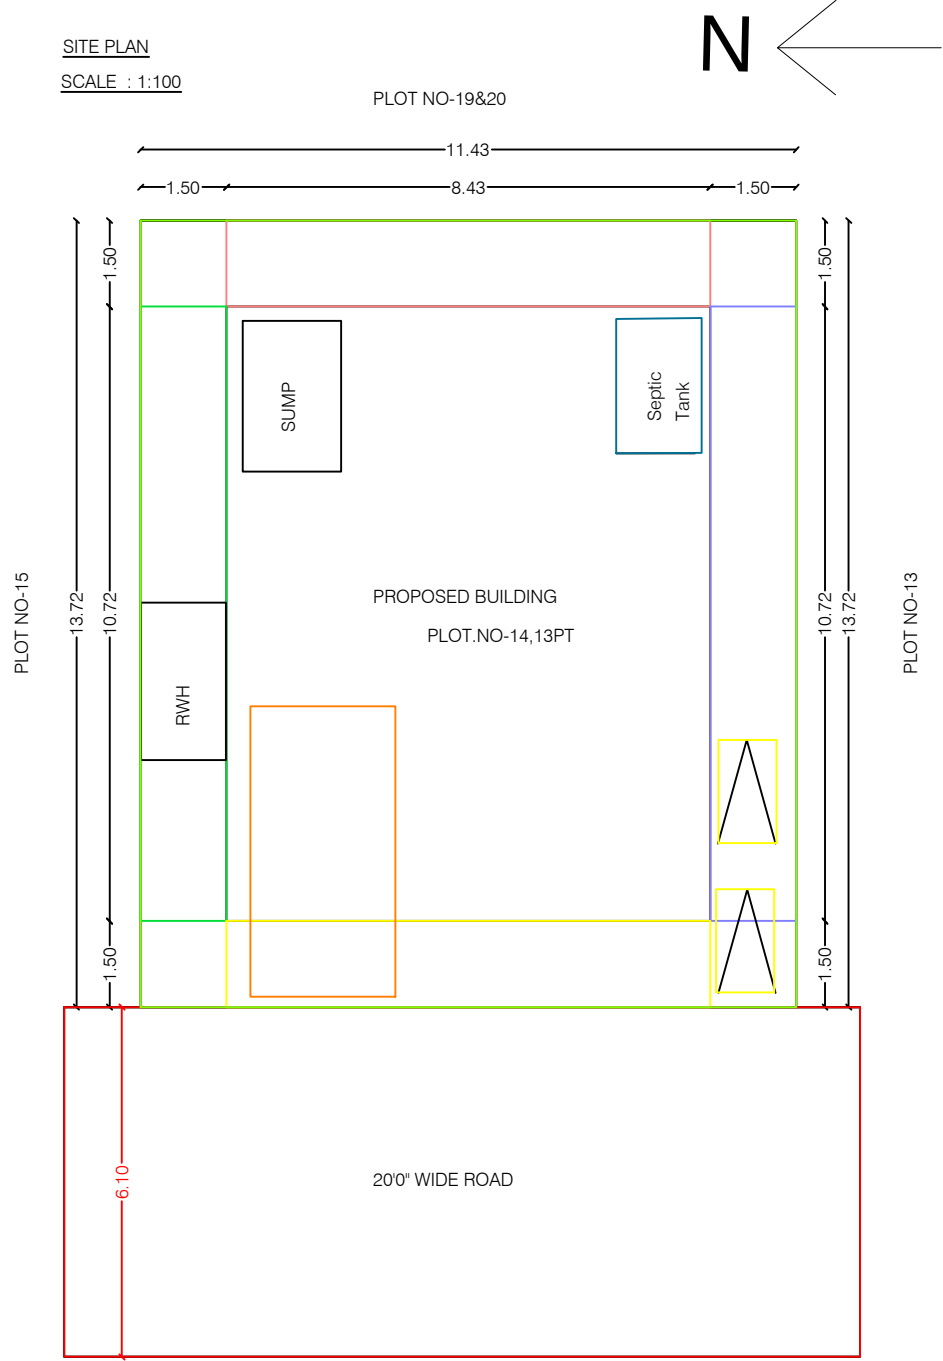

TITLE : PLAN SHOWING THE PROPOSED R.C.C TERRACED RESIDENTIAL BUILDING
NO. OF FLOORS : G + 1 - GROUND & FIRST FLOOR ,
NEW / RE-CONSTRUCTION : NEW CONSTRUCTION
PATTA / FMB DETAILS : PLOT - 13PT, 14, SF. NO -92/10A, THENDRAL NAGAR
VILLAGE / TOWN : NILAVARAPATTI VILLAGE,
TALUK : SALEM TALUK, THATHAGAPATTY SUB-REGD, SALEM EAST REGD
DISTRICT : SALEM DISTRICT.

APPLICANT: Mr.M.S.KARTHI,S/o Mr.SAMYNATHAN.

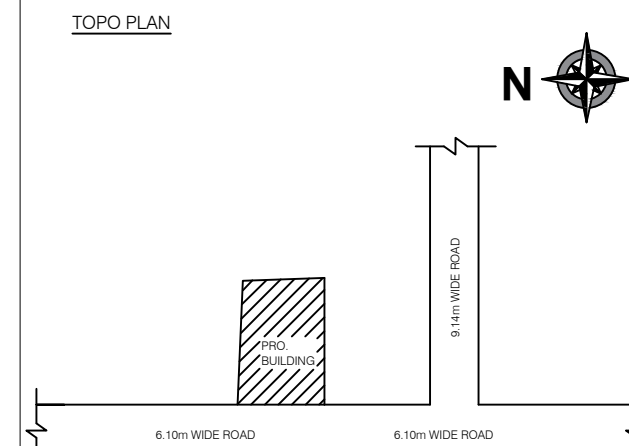

AREA DETAILS	SFT	SQM
SITE AREA	1687.50	156.77
GROUND FLOOR AREA	972.41	90.34
FIRST FLOOR AREA	293.31	27.25
VACCANT AREA	1265.72	117.49
TOTAL BUILTUP AREA	1265.72	117.59

JOINERY DETAILS	FTS	MTS
MD DOOR	36' X 70'	1.06 X 2.14
D DOOR	30' X 70'	0.91 X 2.14
D1 DOOR	26' X 70'	0.76 X 2.14
W WINDOW	46' X 46'	1.37 X 1.37
O OPEN	30' X 70'	0.91 X 2.14
V VENTILATOR	30' X 20'	0.91 X 0.61

Office Use

PLAN INFO
PLOT AREA, M2=156.77
AS AT SITE=156.77
FMB OR PLR=156.77
AS PER DOCUMENT=156.77
DISTRICT=SALEM
TALUK=SALEM
SURVEY_NO= 92/10A
PATTA_NO= 2309
IS_SWIMMING_POOL_EXISTS=NO
IS_APPROVED_LAYOUT=YES
SINGLE_FAMILY_BLDG=YES
CRZ=NO
SECURITY_ZONE=NO
ACCESS_WIDTH_M=6.10
ROAD_WIDTH=6.10
ROAD_LENGTH=100
AVG_PLOT_DEPTH= 12.22
AVG_PLOT_WIDTH= 7.70
LAND_USE_ZONE = RESIDENTIAL
PLOT_NO=13pt,14
RWTH_DECLARED=YES
OSR_APPLICABLE=NO
OSR_SURR_BUYBACK_RETAIN=NO
PREMIUM_FSL_REQUIRED=NO
BUILDING_NEAR_TO_RIVER=NO
AREA_TYPE=OTHERS
BUILDING_NEAR_MONUMENT=NO
BUILDING_NEAR_GOVT_BLDG=NO
PROVISION_FOR_GREEN_BUILDINGS_AND_SUSTAINABILITY=NO
FIRE_PROTECTION_AND_FIRE_SAFETY_REQUIREMENTS=NO
JURISDICTION_TYPE=PANCHAYAT
IF_HERITAGE_TOWN_LESSTHAN_1KM_RADIUS=NO

SCALE : 1"=80' (1:100)	
LEGEND	
BOUNDARY SHOWN IN	-
PROPOSED SHOWN IN	-
RAIN WATER HARVESTING SHOWN IN	-

APPLICANT

M.S. Karthi

ENGINEER

Er. A.VIGNESH KUMAR, B.E.,
Registered Engineer
78, Mariamman Kovil Street,
Shevapet, SALEM-638 002.
Reg. LPA No: 155/2014-2024
Ph: 80721 14258