



PLAN SHOWING THE PROPOSED CONSTRUCTION OF R.C.C TERRACE ROOF (GROUND FLOOR) RESIDENTIAL BUILDING IN S.F.No -129/1A , PATTA NO.8905 AT SADASIVAPURAM VILLAGE AND PANCHAYAT,THALAIVASAL PANCHAYAT UNION , THALAIVASALTALUK, SALEM DISTRICT.

APPLICANT :-
1.Mr. P. ALAGUVEL S/o Mr.PERIYASAMY.,

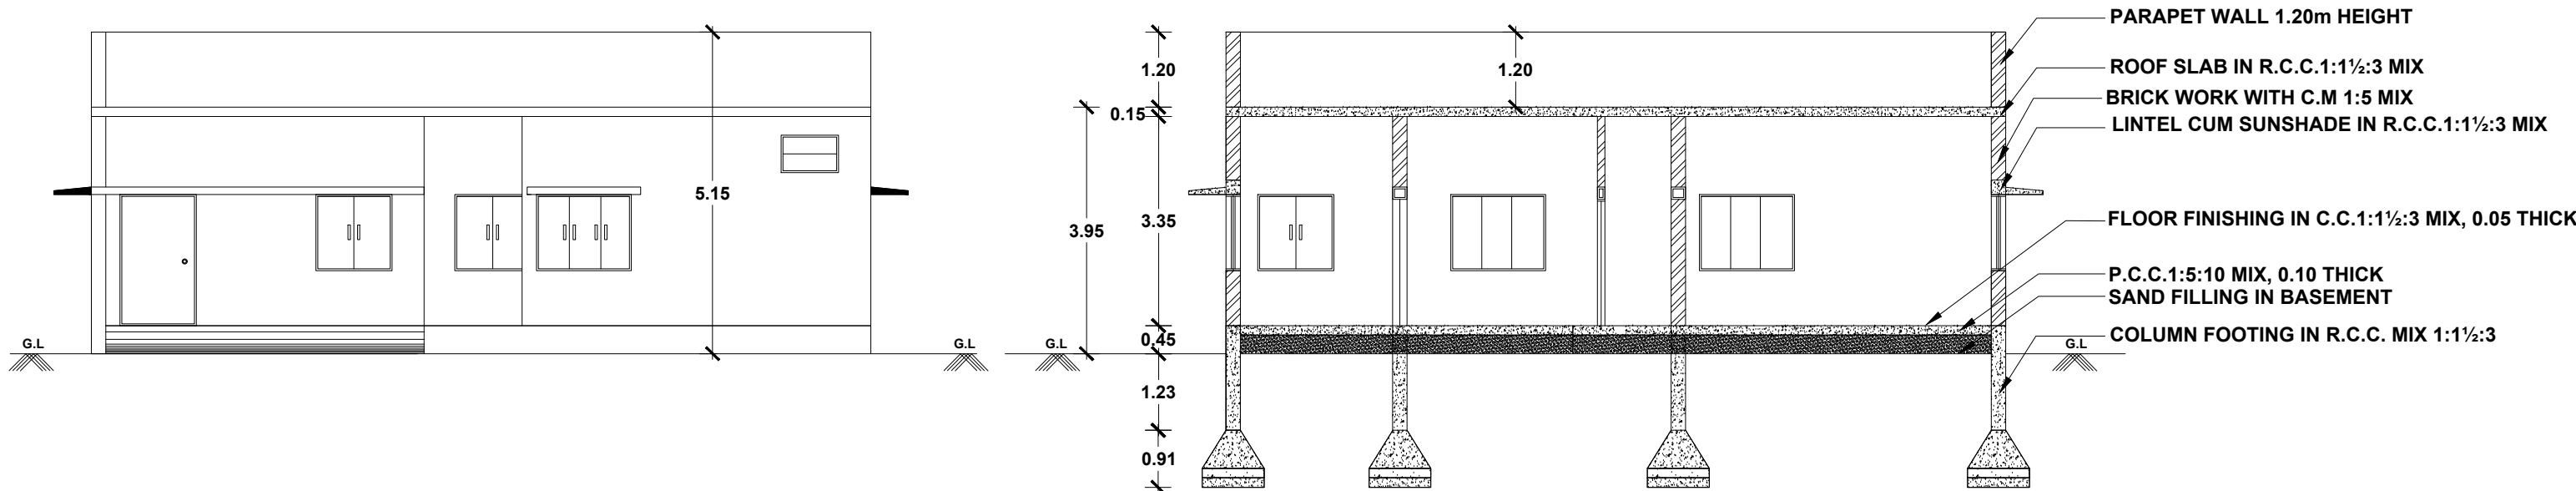


FRONT ELEVATION


SECTION ON AA'

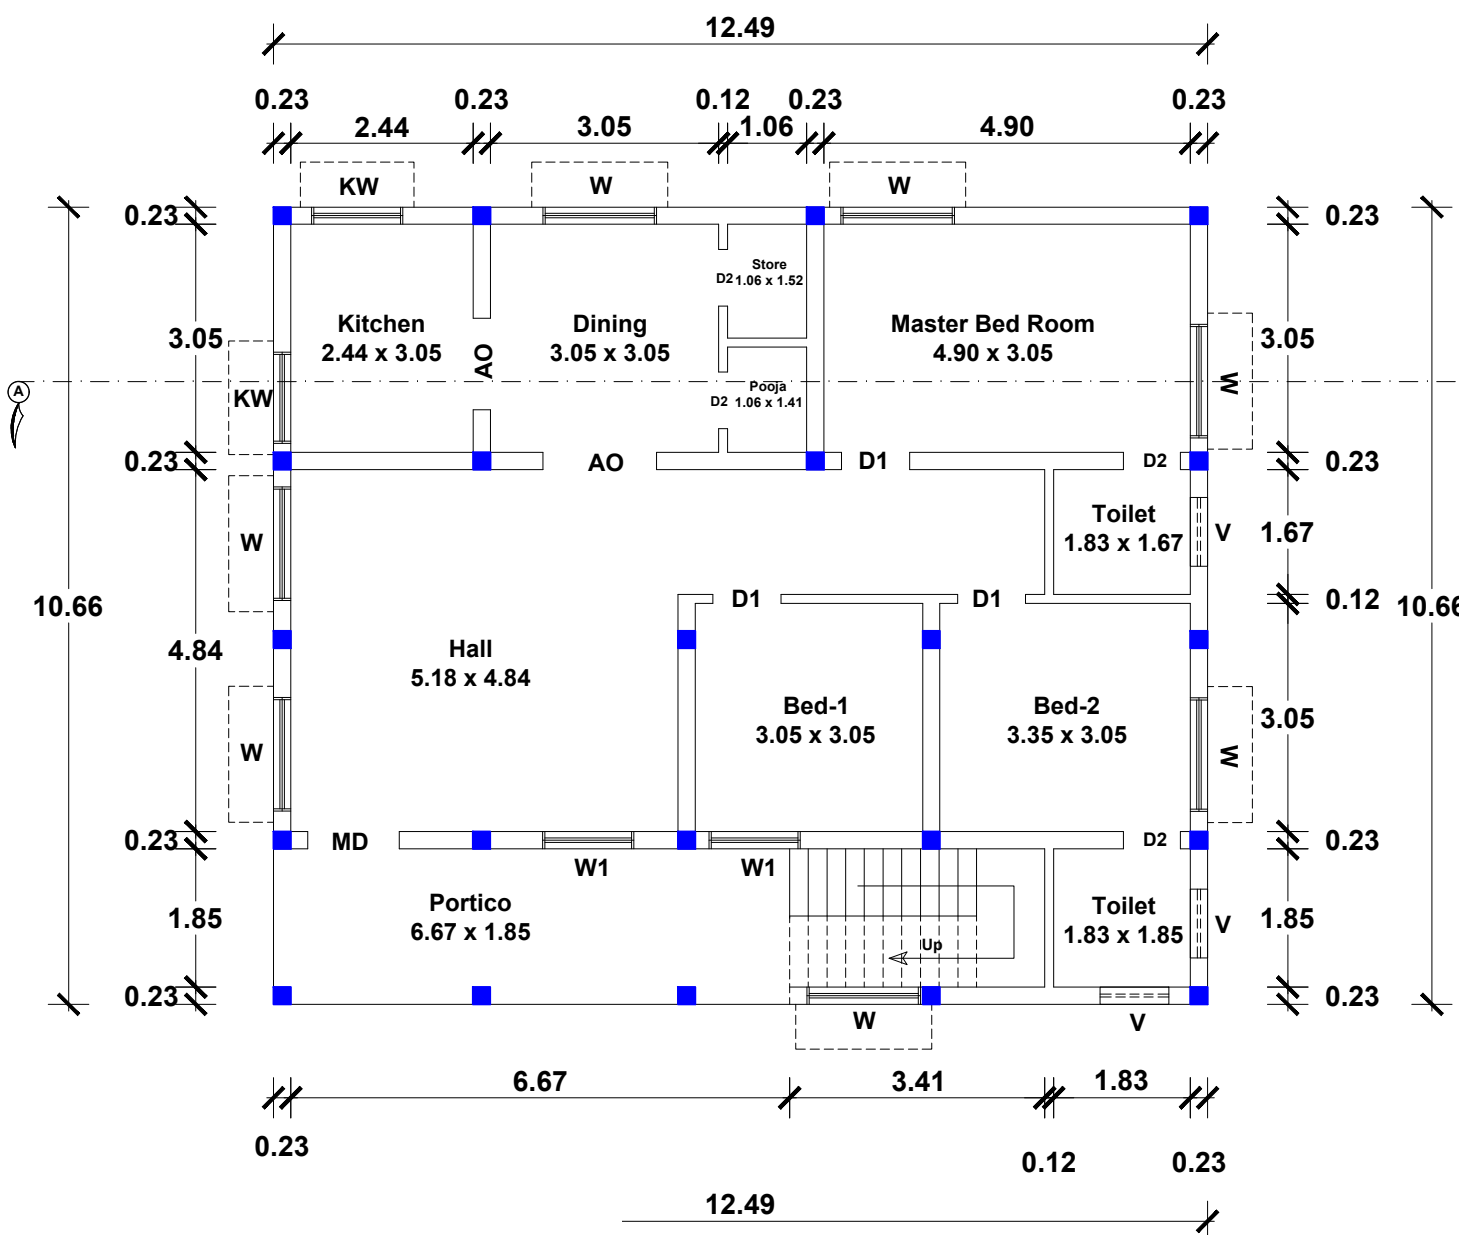

ND FLOOR PLAN

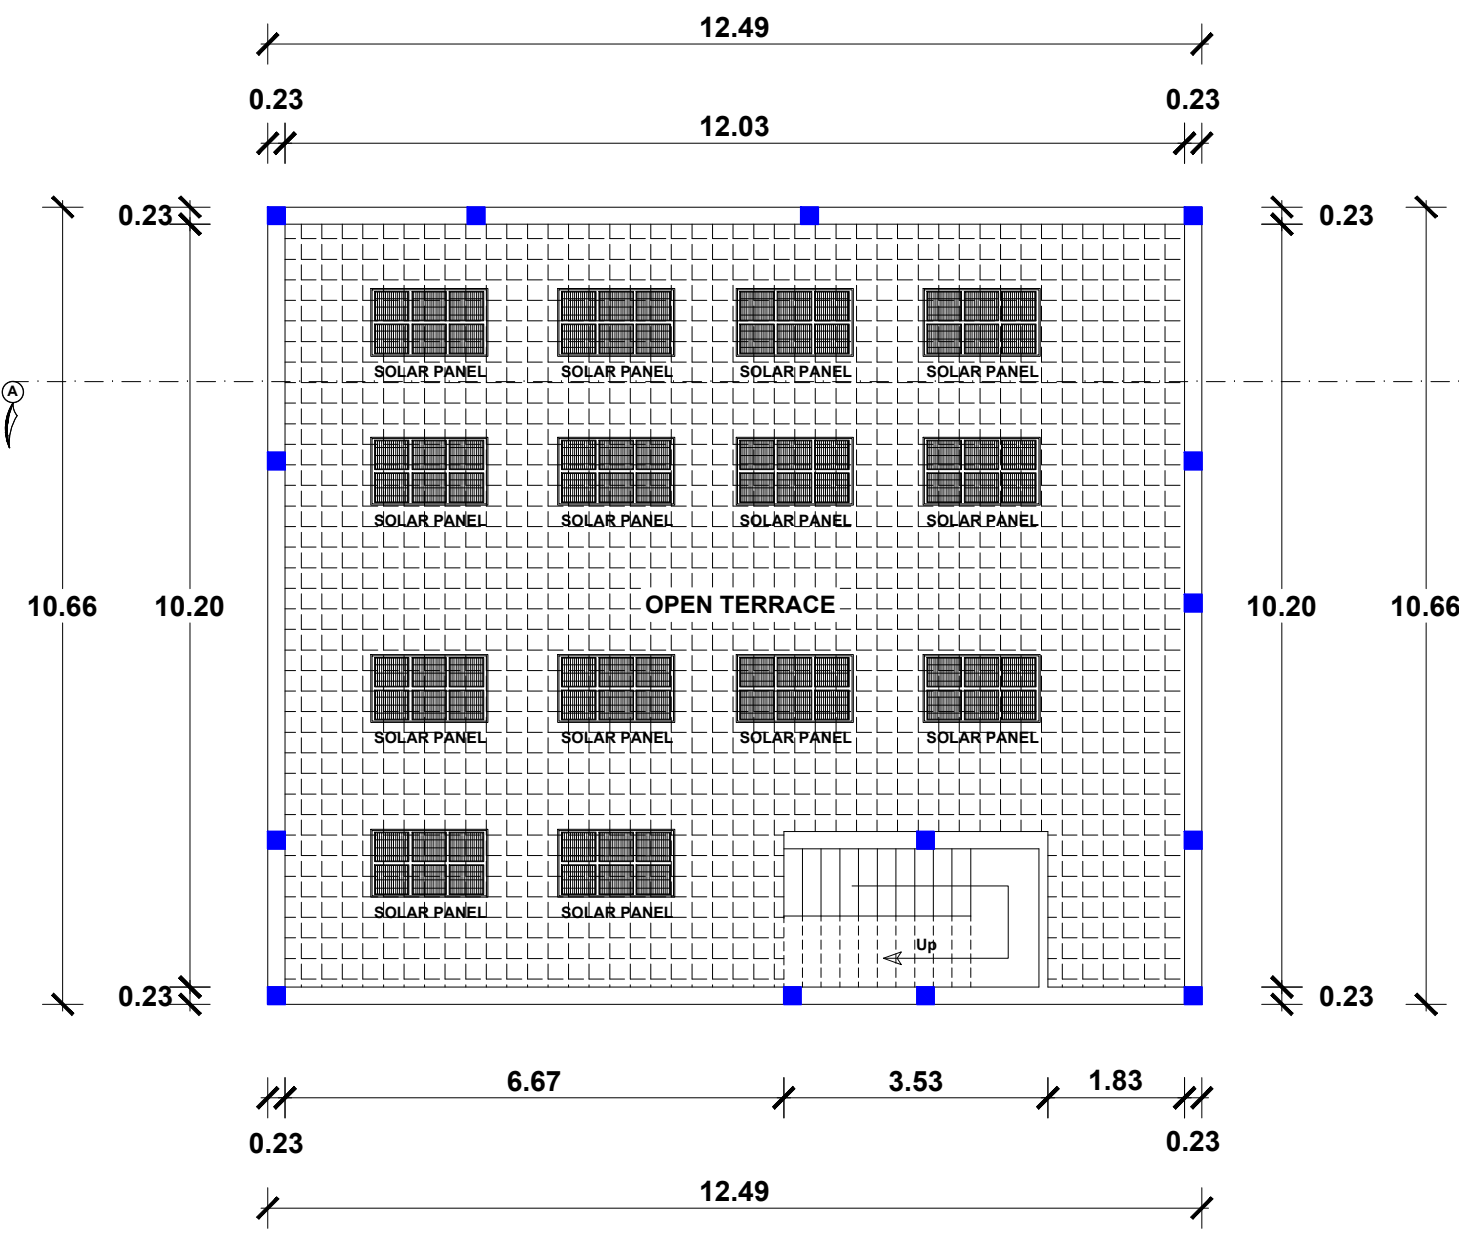


TERRACE FLOOR PLAN

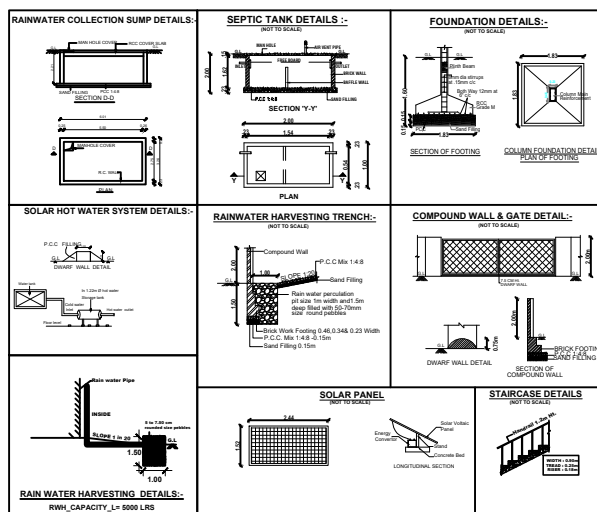


SITE PLAN

Scale 1:800

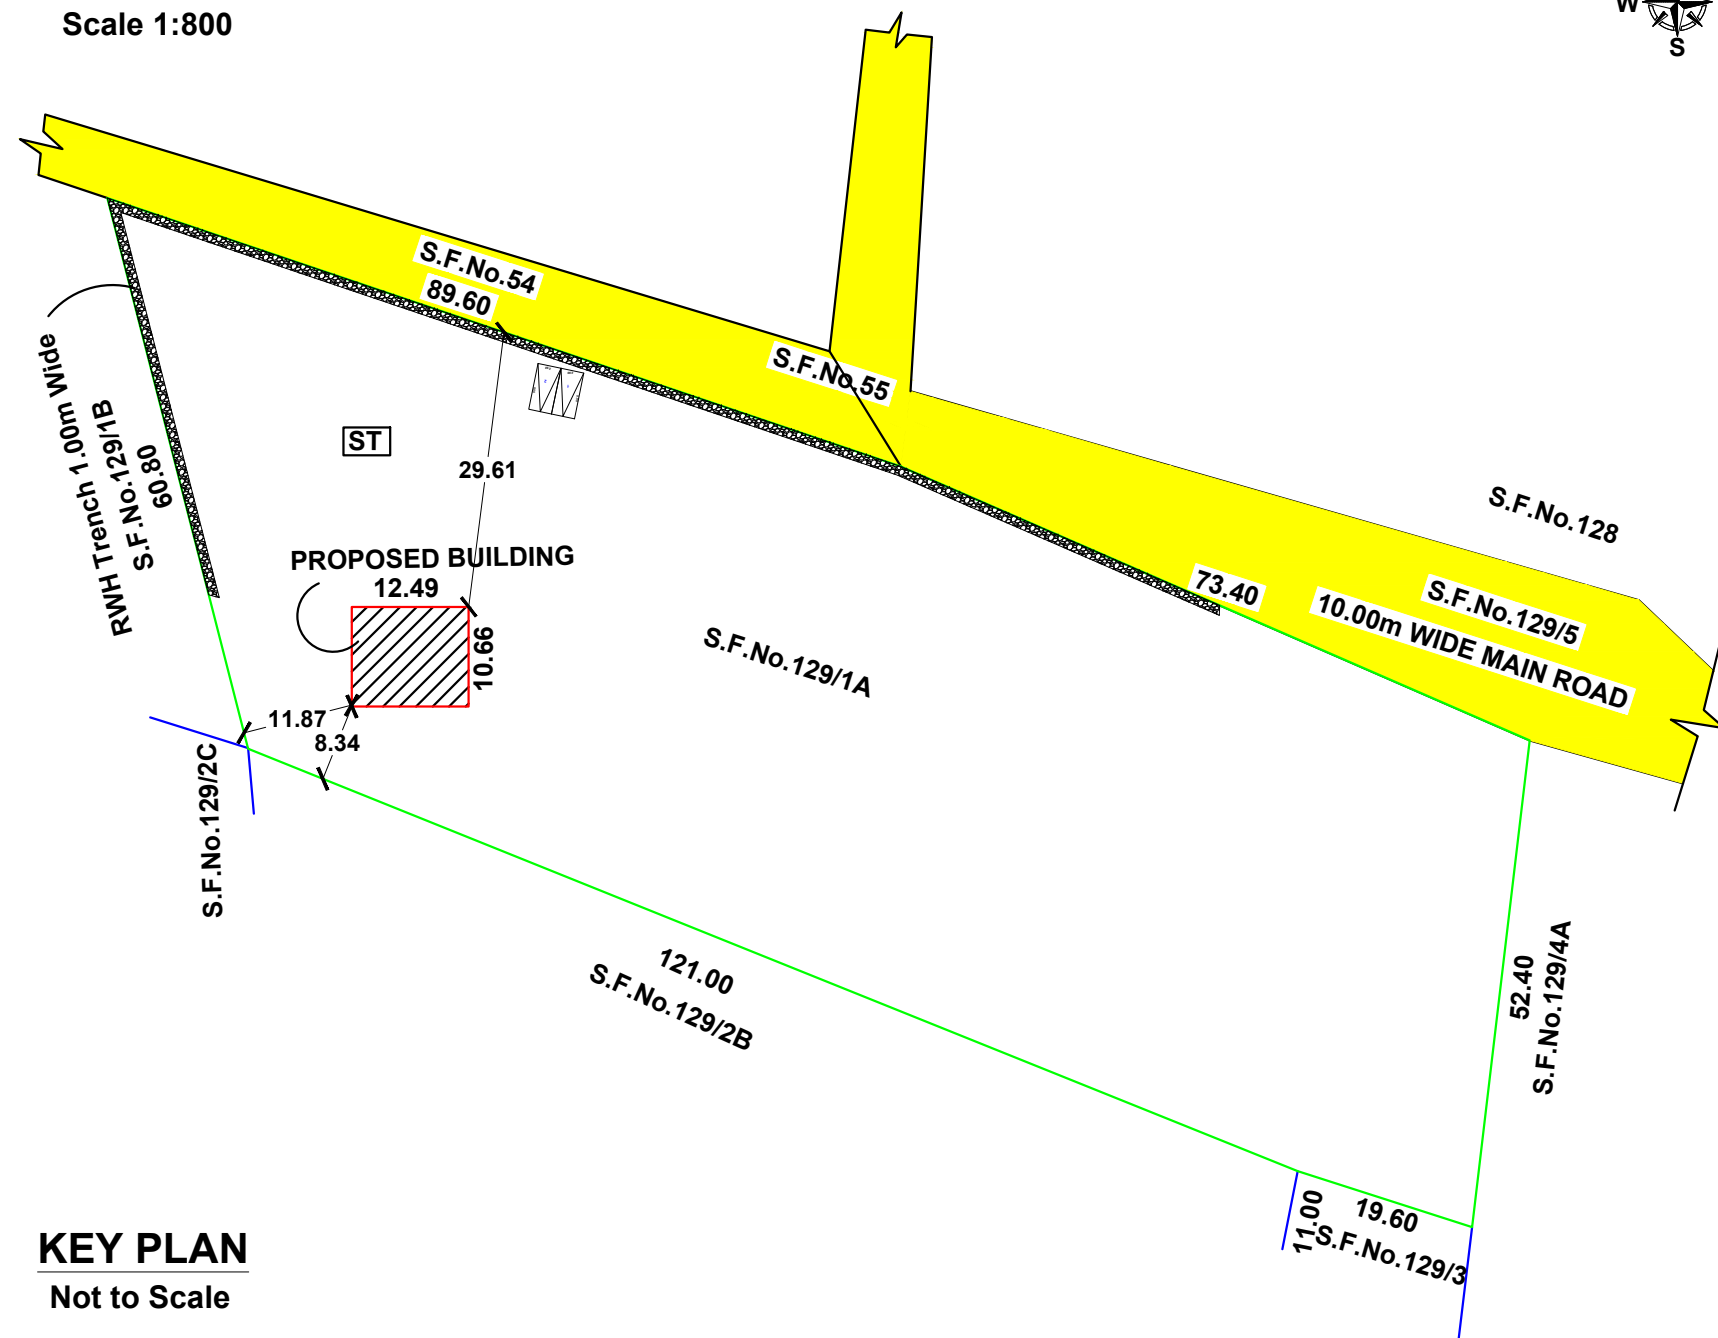

KEY PLAN

Not to Scale

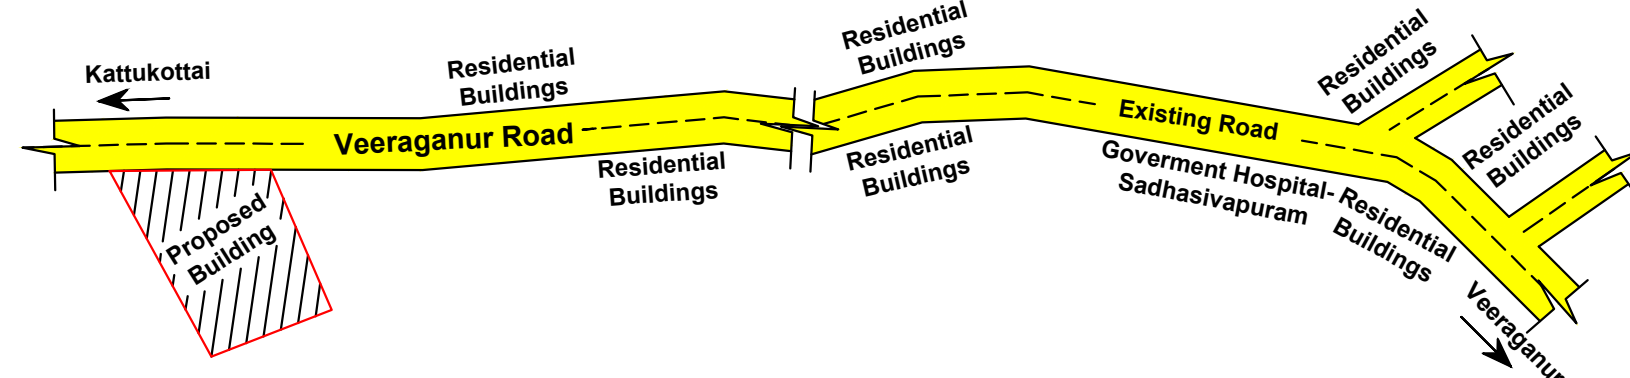

FOR OFFICE USE

AREA STATEMENT


DESCRIPTIONS	Sq.m
SITE EXTENT :-	
AS PER DEED AREA (1.915 Acre)	7740.00
AS PER PLR/FMB	7740.00

FLOOR NAME	BUILTUP AREA	COVERED PARKING/ DEDUCTIONS	NET F.S.I AREA
GROUND FLOOR	133.14	---	133.14
GRAND TOTAL IN Sq.m	133.14	---	133.14
GRAND TOTAL IN Sq.ft	1433.11	---	1433.11

FLOOR SPACE INDEX (F.S.I) :-	S C A L E 1 : 1 0 0
F.S.I AREA = 133.14	
PLOT AREA = 7740.00	
	ALL DIMENSIONS ARE IN 'METER'

MAX FLOOR AREA AT ANY FLOOR	x 100 = 133.14 x 100 = 1.720 %
PLOT AREA	

COLOUR INDEX	
SITE BOUNDRY SHOWN	
PROPOSED BUILDING SHOWN	
EXISTING ROAD SHOWN	

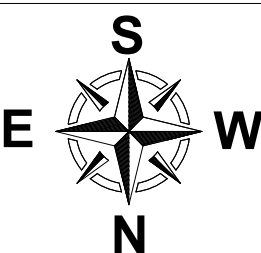

JOINERY DETAILS

REFERENCE	DESCRIPTIONS	SIZE (IN METER)
M.D	MAIN DOOR	1.22 X 2.13
D1	DOOR	0.91 X 2.13
D2	TOILET DOOR	0.76 X 2.13
AO	ARCH OPEN	1.22 X 2.13
KW	KITCHEN WINDOW	1.22 x 1.22
W	WINDOW	1.52 x 1.22
V	VENTILATOR	0.91 X 0.61

DWELLING UNIT DETAILS

NAME	FLOOR NAME	CATEGORY	AREA
A1	FLOOR-GROUND	SINGLE	133.14 Sq.m
GRAND TOTAL			133.14 Sq.m

PARKING DETAILS

VECHICLE	REQUIRED	PROVIDED
CAR	1 No	2 Nos
TWO WHEELERS	NA	NA

APPLICANT :-

P. Alagavel

REGISTERED ENGINEER:-

Er. A. SOUNDAR RAJAN, B.E., M.E.,(Struct.)
RDD SALEM/RE-II/Reg.No.001/2020
G.V. VISUAL CREATIONS,
BUILDING CONTRACTOR & PROMOTERS.
Suthari Complex 1st Floor,
Junction Main Road, Near Sona College.
Salem - 636 005. Cell: 9578270663