

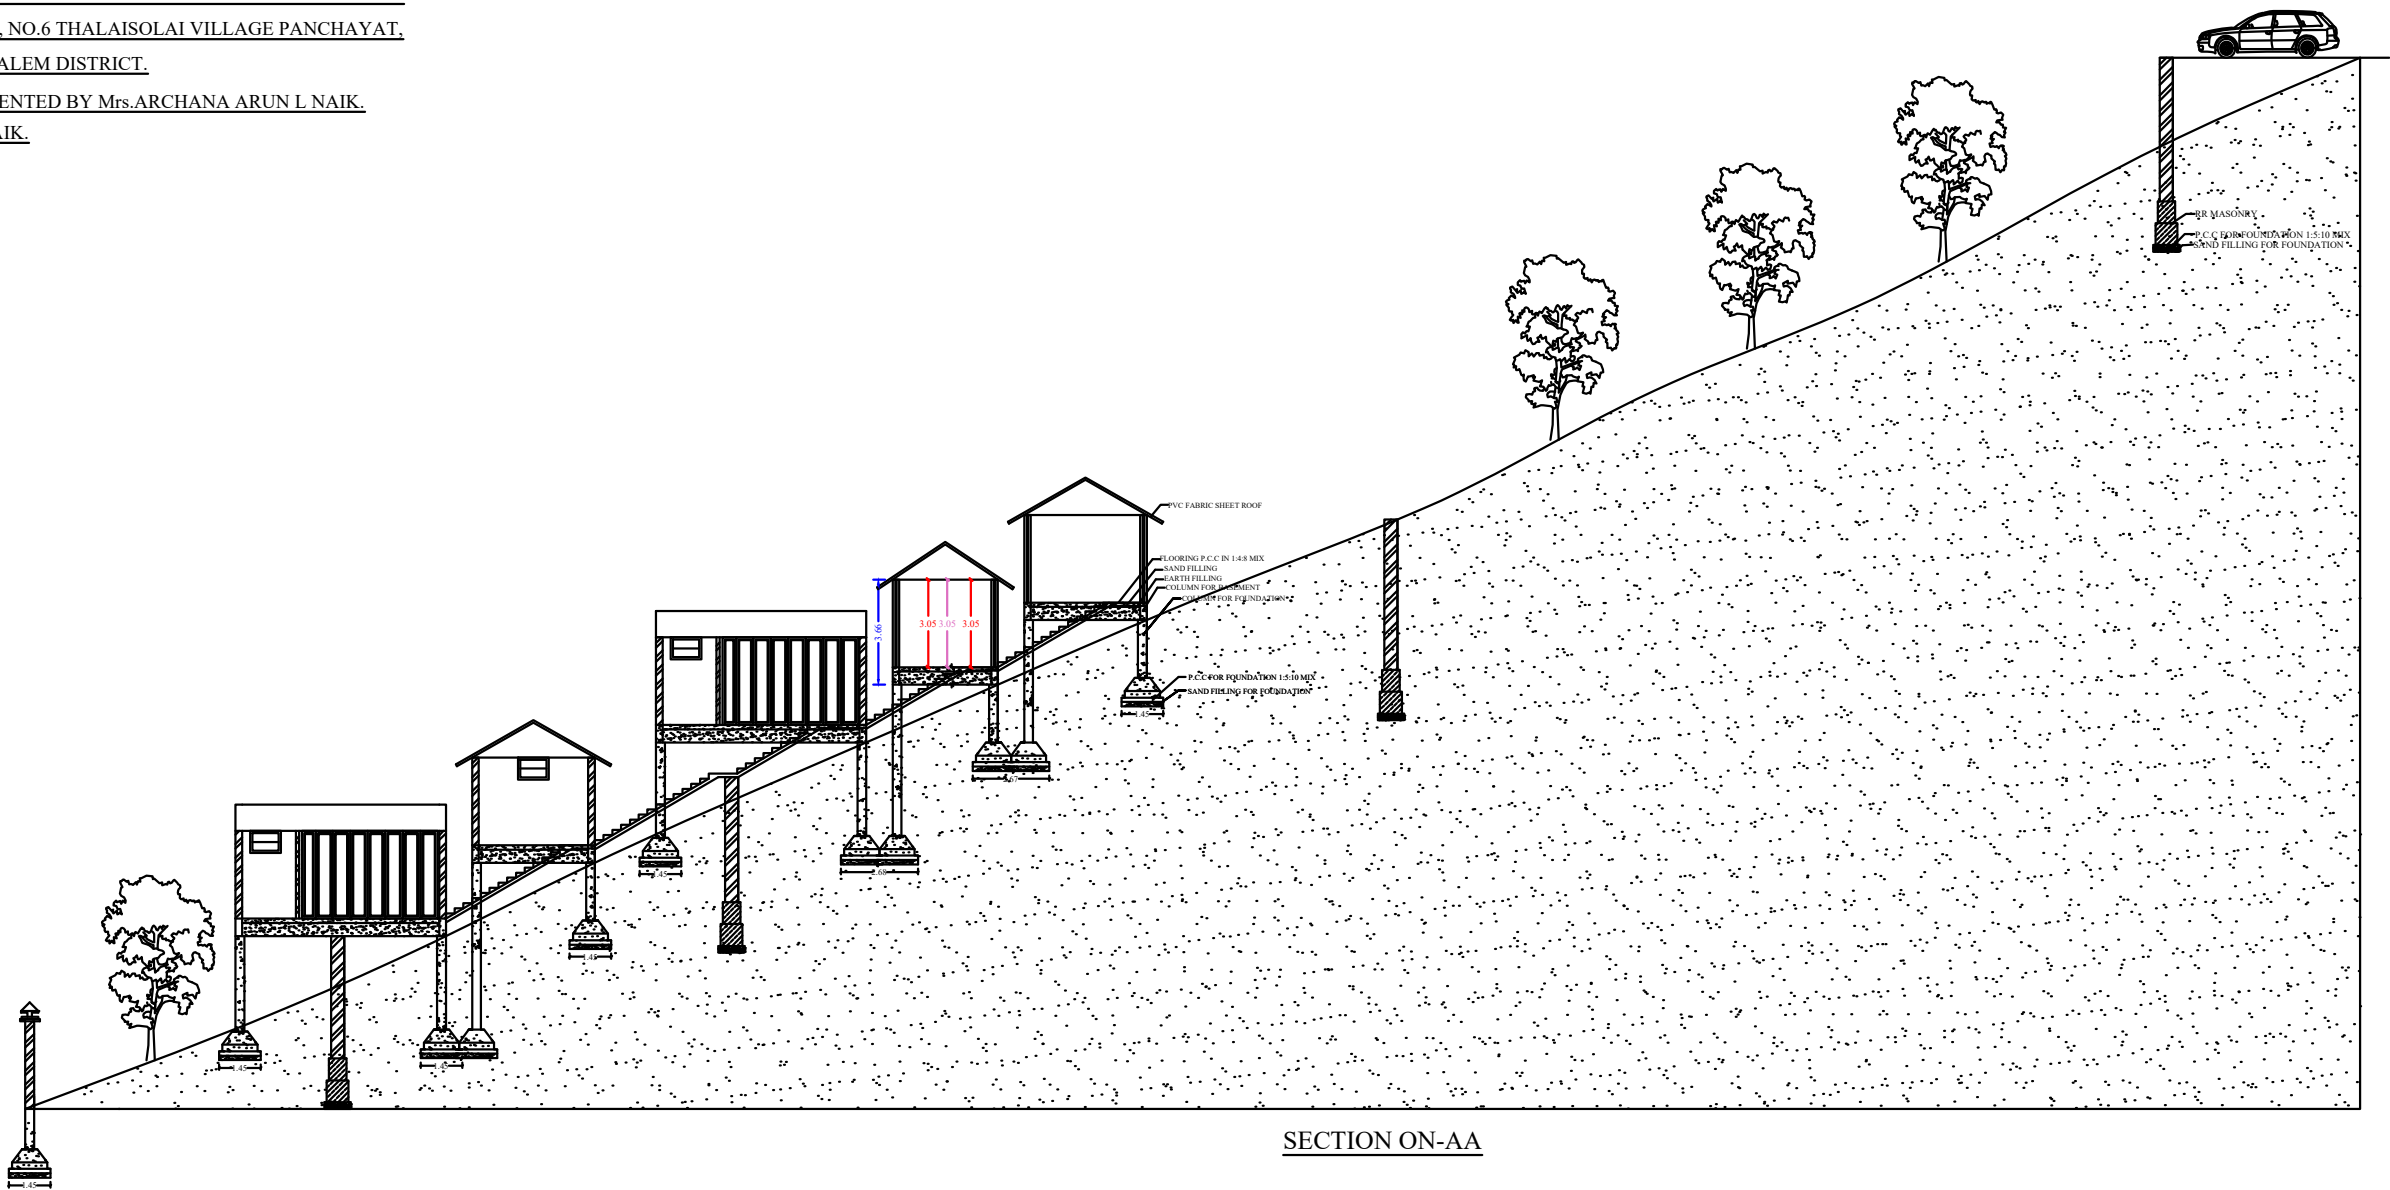
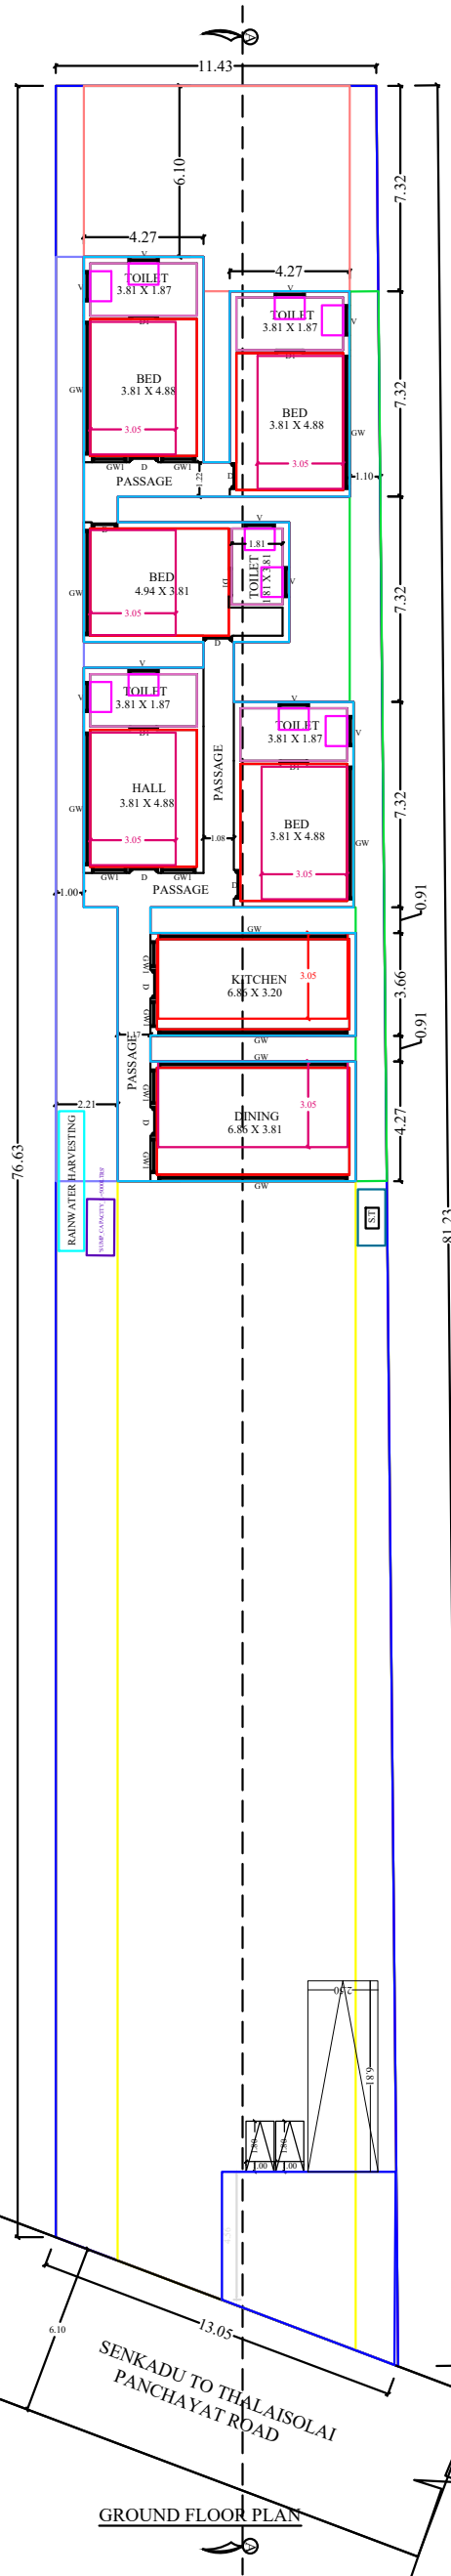
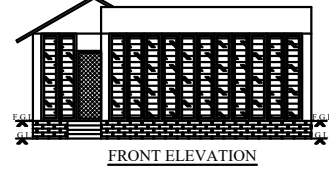
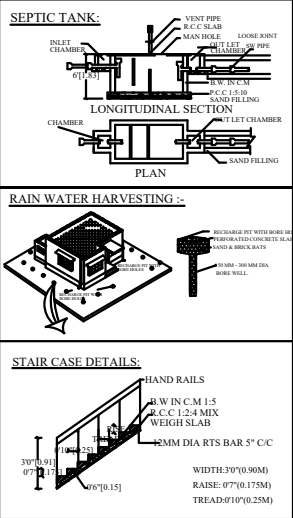


PLAN SHOWING THE PROPOSED CONSTRUCTION OF GROUND FLOOR PVC FABRIC SHEET ROOF ON STEEL PLATFORM
RESIDENTIAL BUILDING IN OLD S.NO- 88/1B1C, NEW S.NO-88/1B1C1 & 88/4, NO.6 THALAISOLAI VILLAGE PANCHAYAT,
YERCAUD TALUK, YERCAUD SUB REG DT, SALEM EAST REG DISTRICT, SALEM DISTRICT.

NAME OF THE APPLICANTS : 1. "A4 RESORTS AND HOME STAY" REPRESENTED BY Mrs.ARCHANA ARUN L NAIK,
2. Mr.ARUN L NAIK, S/o. Mr-LINGAPPA H NAIK.

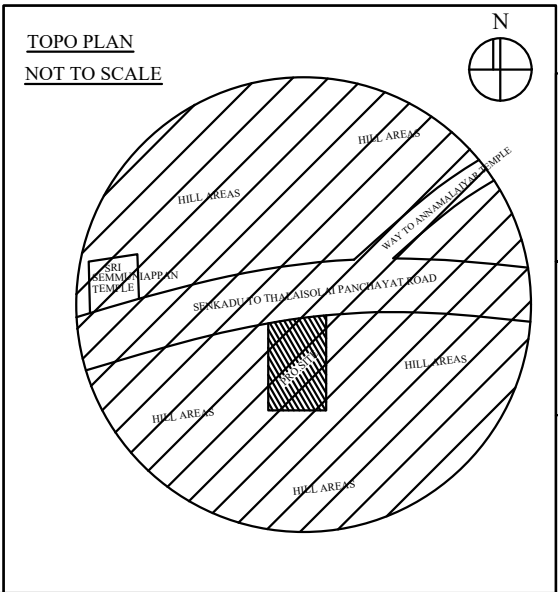

SITE PLAN :
SCALE : 1 : 200

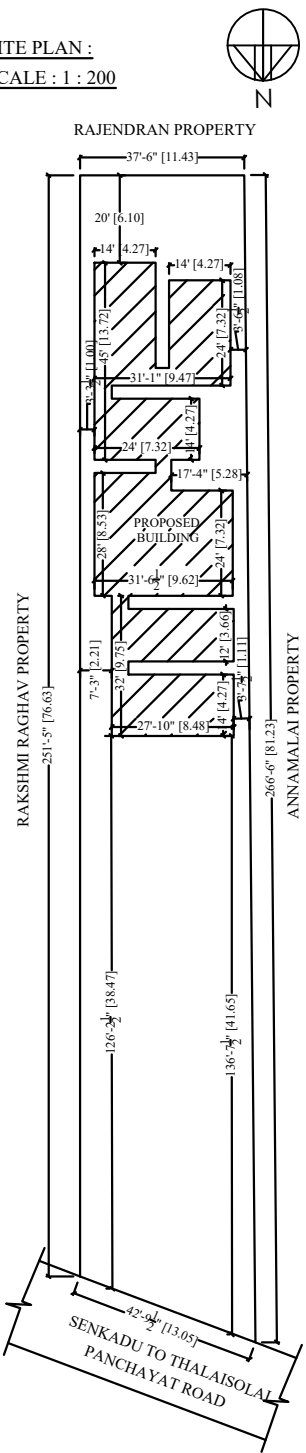

AREA DETAILS:-

		A 0.22.6 CENTS
1.	AREA OF THE SITE	9845.00 S.FT 914.62 S.M
2.	GROUND FLOOR AREA	2673.00 S.FT 248.33 S.M
3.	VACANT AREA	7172.00 S.FT 666.29 S.M

JOINERY DETAILS :-

S.NO	DESCRIPTION	SIZE IN FT	SIZE IN M
1	DOOR - D	3'0" X 7'0"	0.91 X 2.14
2	DOOR - D1	2'6" X 7'0"	0.76 X 2.14
3	GLASS WINDOW - G	1'20" X 1'00"	3.66 X 3.05
4	GLASS WINDOW - G1	1'00" X 1'00"	1.22 X 3.05
5	VENTILATOR - V	2'6" X 2'0"	0.76 X 0.61

SCALE :-

ALL DIMENSIONS ARE IN FEET & METER
SCALE 1 : 100 OR 1" = 80"

LEGEND :-

BOUNDRY SHOWN IN
PROPOSED SHOWN IN
ROAD SHOWN IN

APPLICANTS:-

Archana

ENGINEER:-

J. Sankar

