
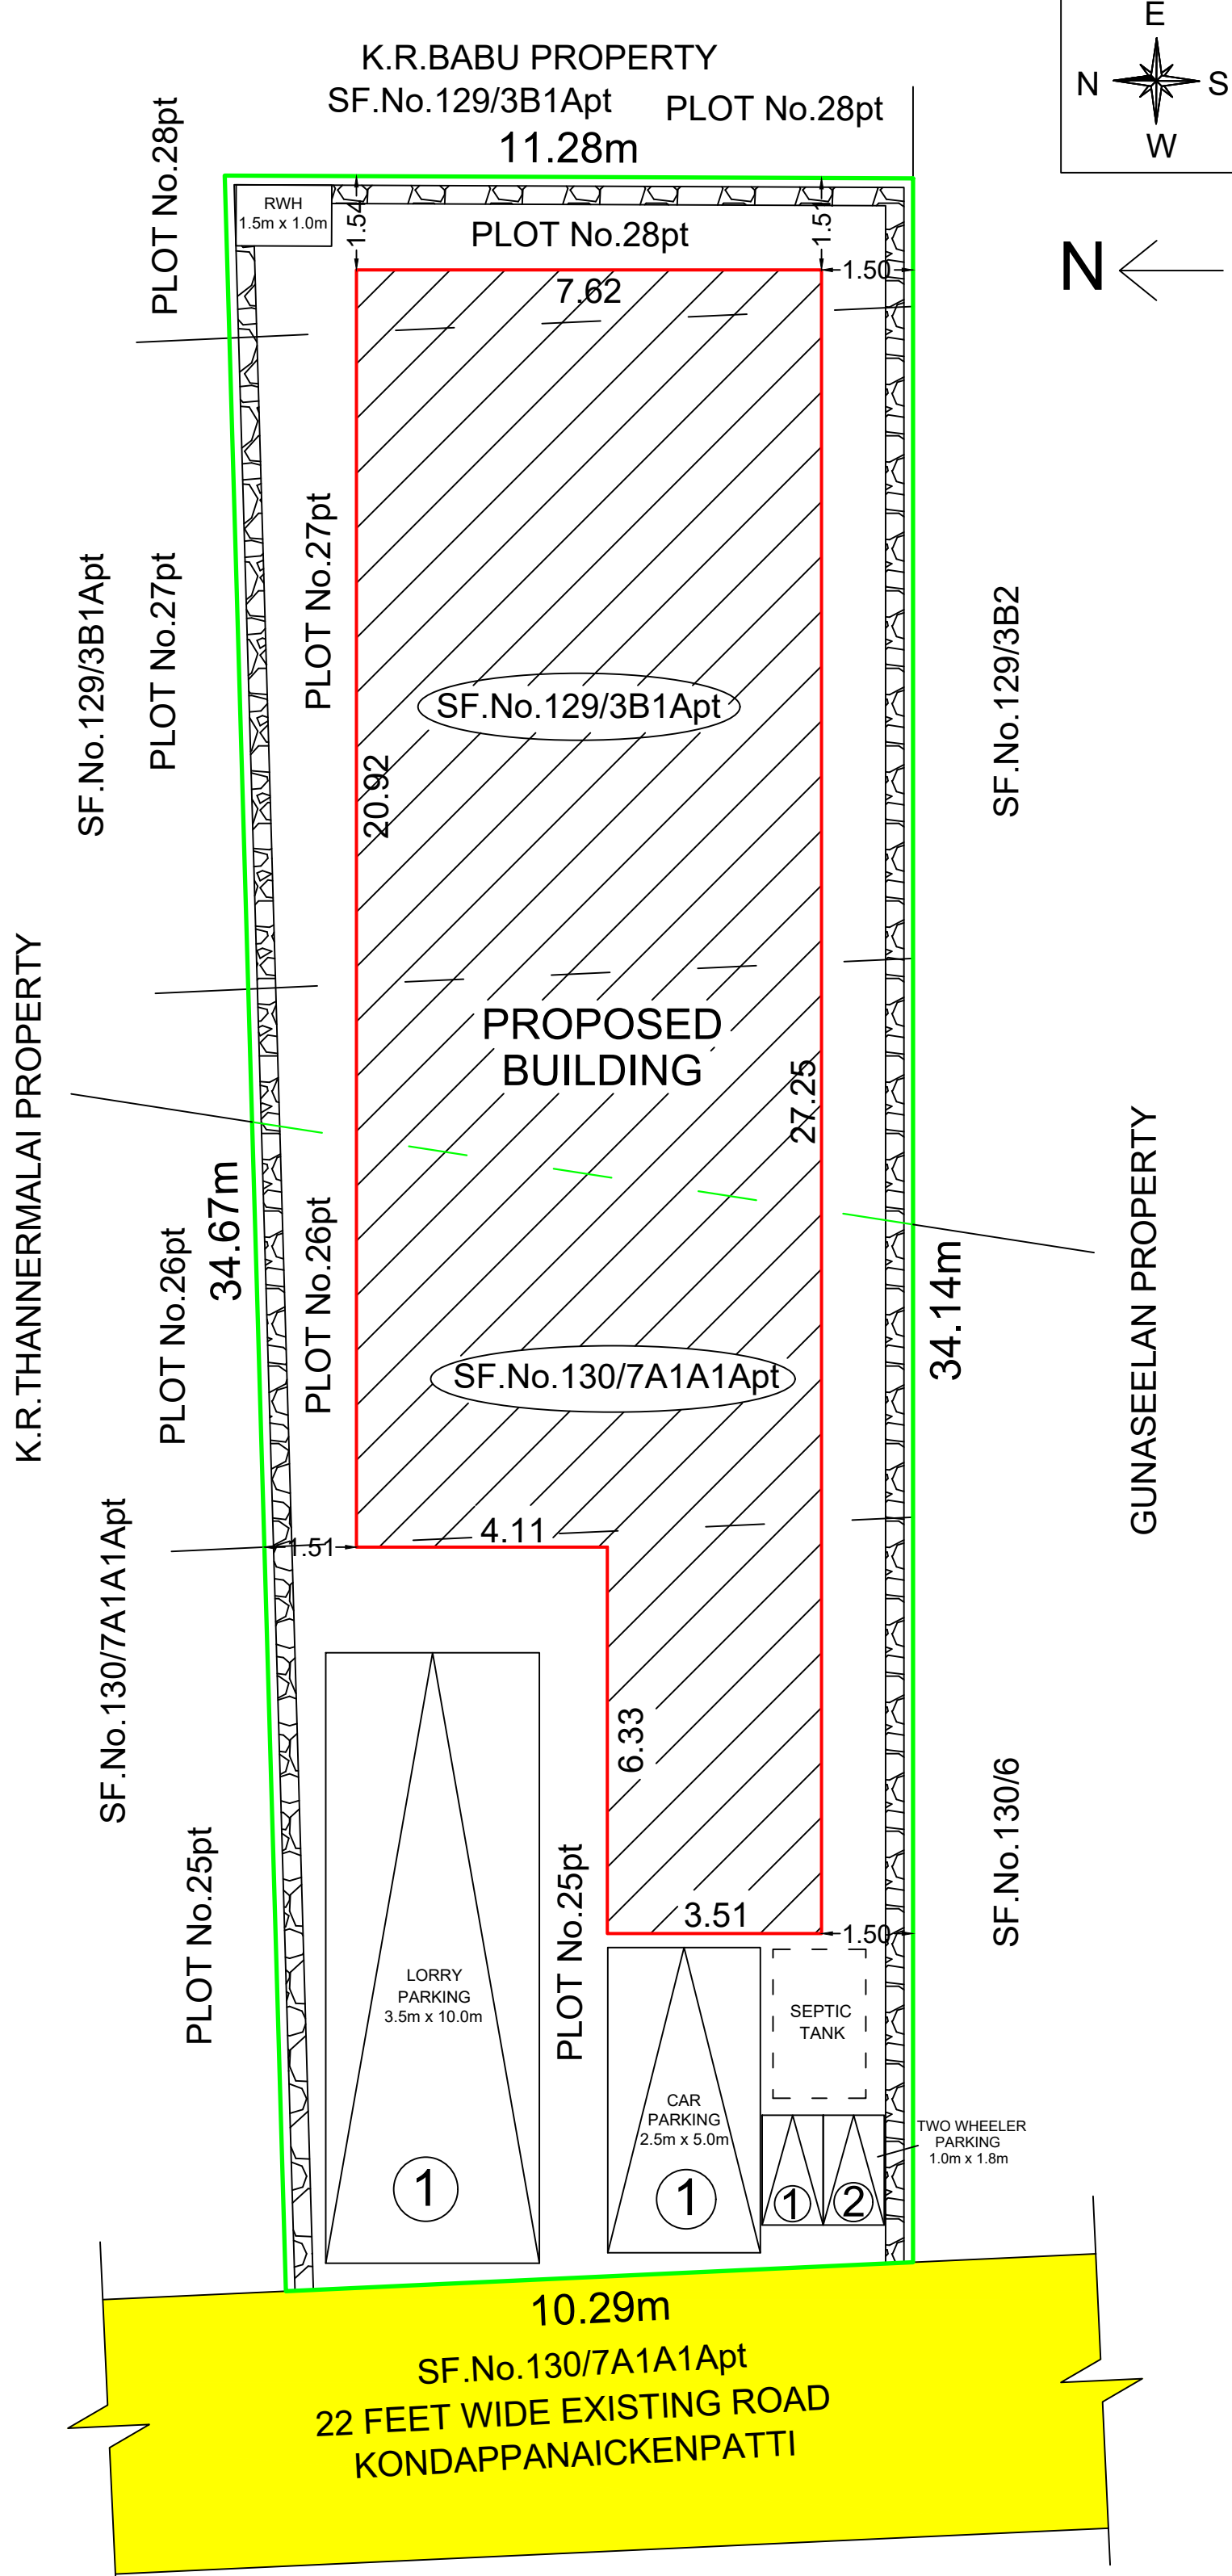
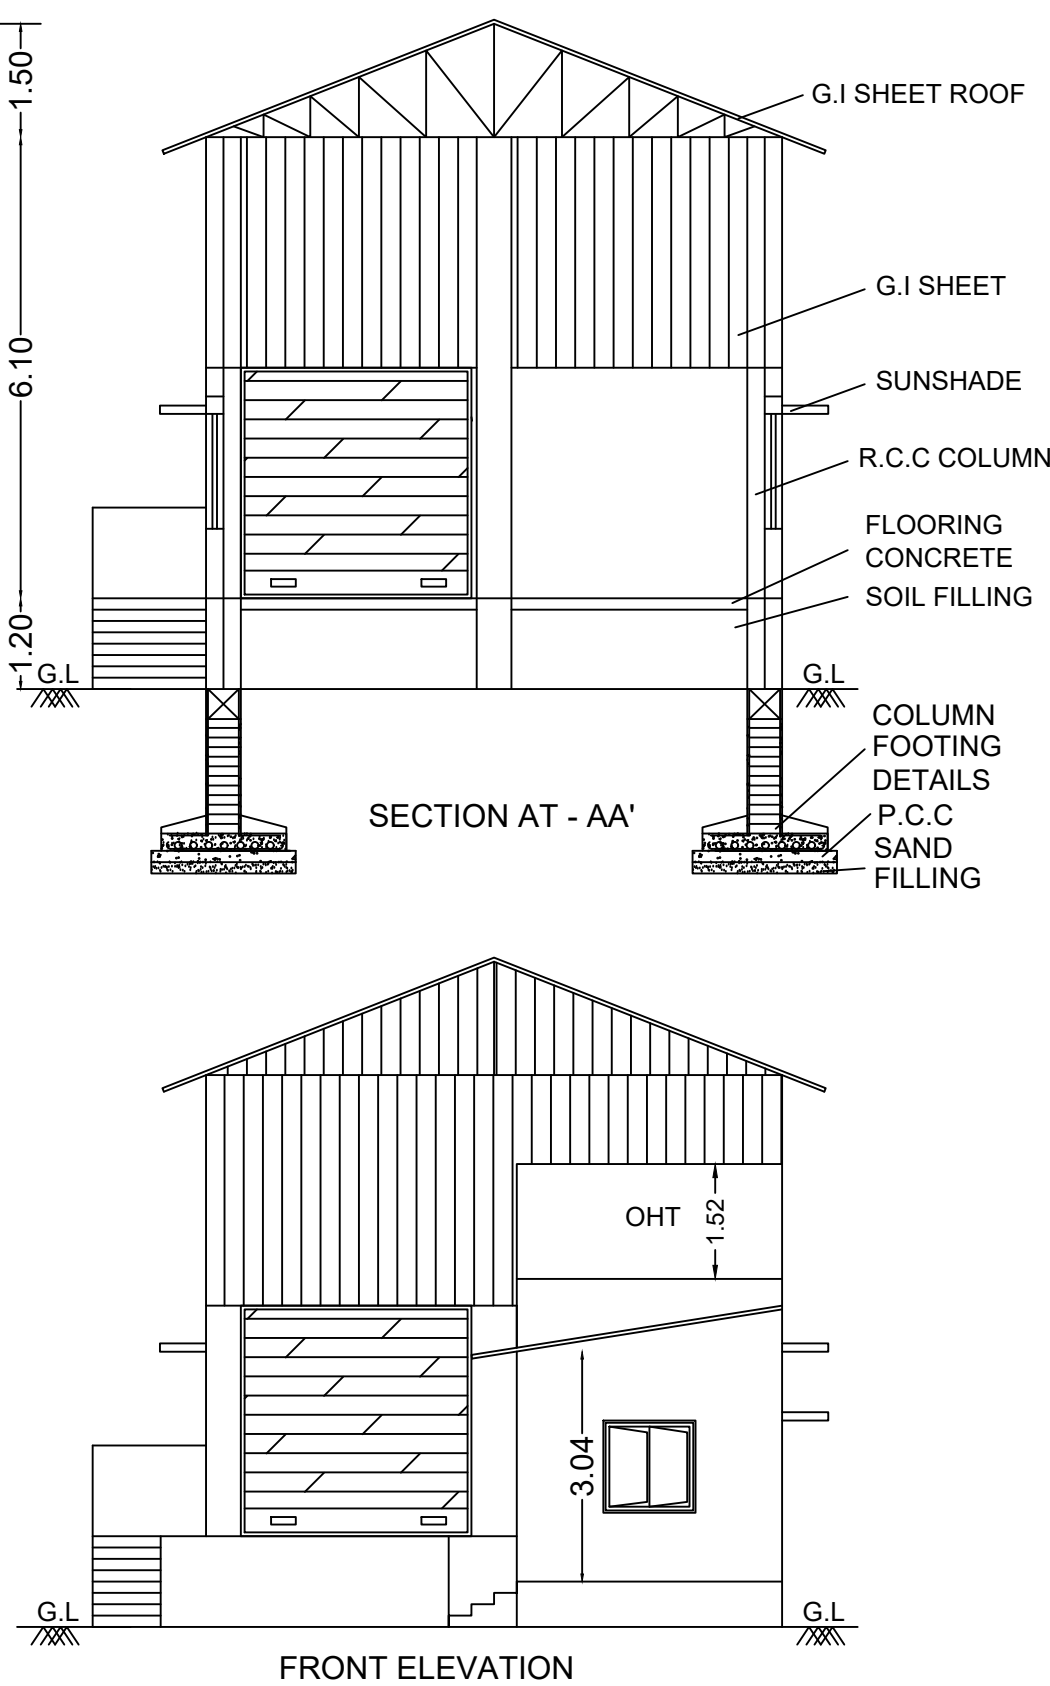


"EXISTING BUILDING TO BE DEMOLISHED" PLAN SHOWING THE PROPOSED CONSTRUCTION OF G.I.SHEET ROOF GROUND FLOOR COMMERCIAL GODOWN AND OFFICE BUILDING IN PLOT No.25pt, 26pt, 27pt, 28pt, OLD SF.No.129/3pt, 130/2C2pt, NEW SF.No.129/3B1Apt, 130/7A1A1Apt, KONDAPPANAICKENPATTI VILLAGE AND PANCHAYAT, SALEM PANCHAYAT UNION, SALEM TALUK, SALEM DISTRICT.

OFFICE USE ONLY:

APPLICANT:
Mr.R.CHINNIA
S/o K.RAMALINGAM,
D.No: 3/1, DURAISAMY NAGAR,
PALLAPATTI Po, SALEM TOWN,
SALEM DISTRICT - 636009.

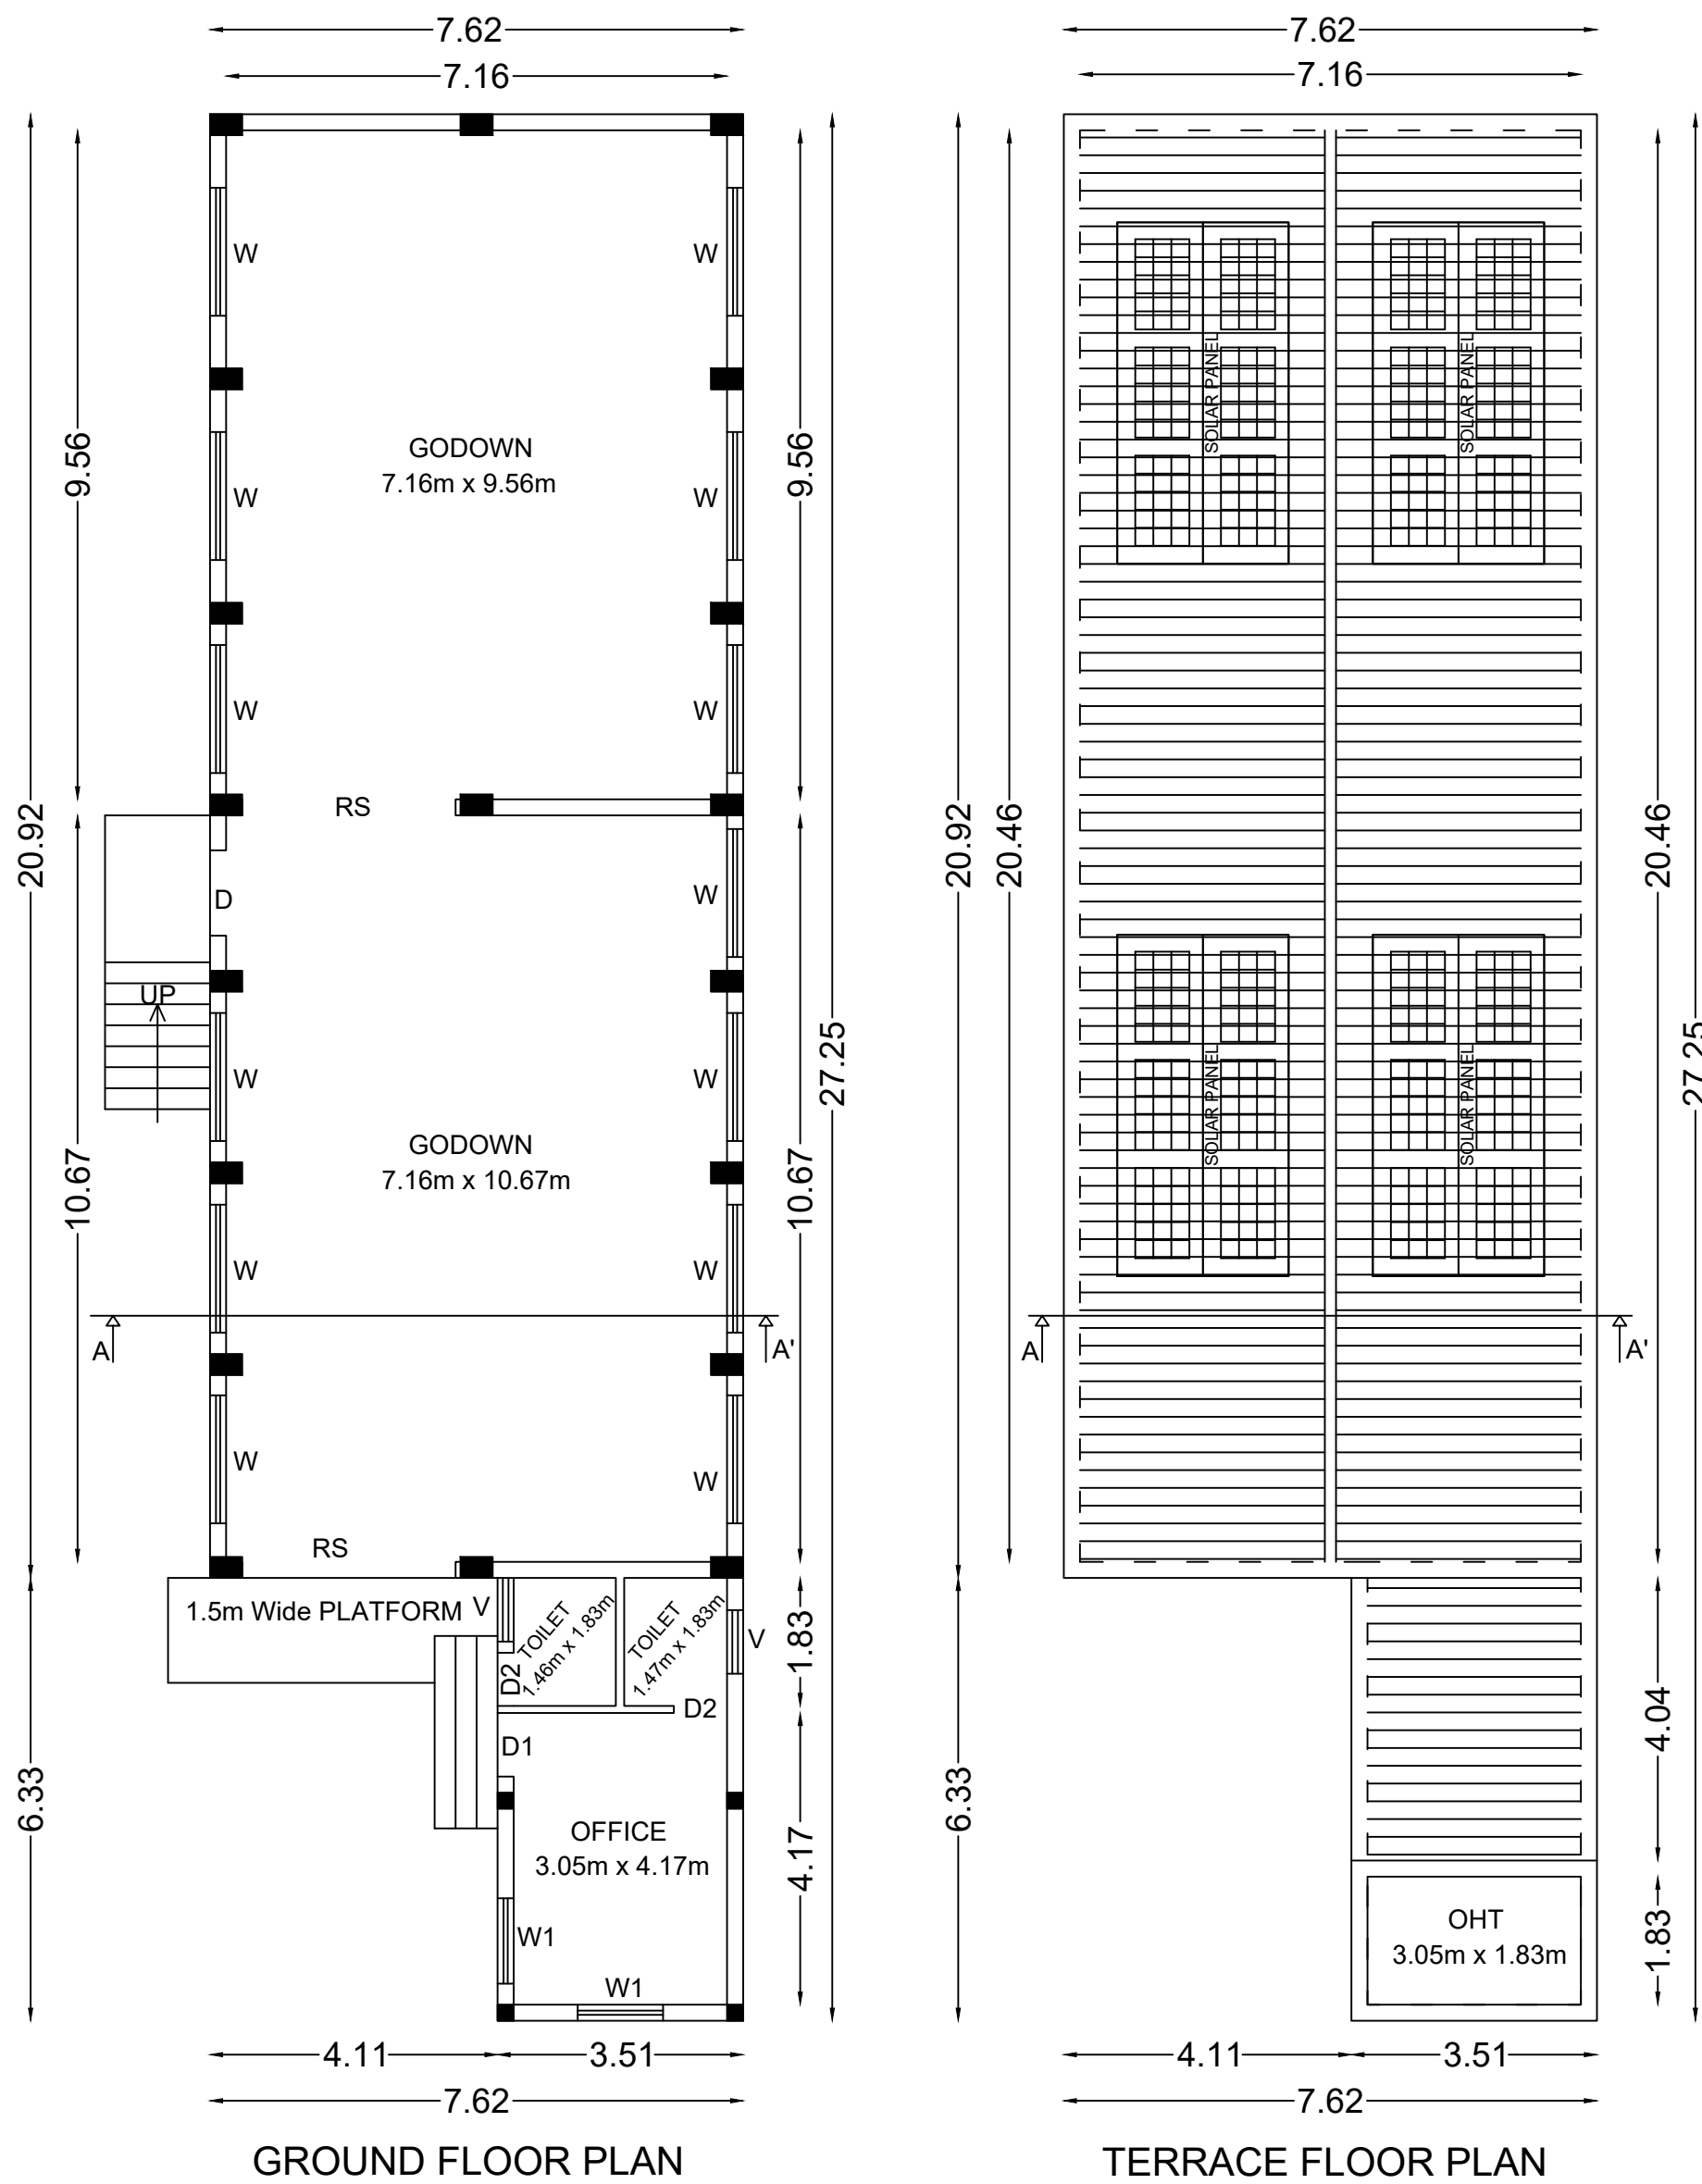



ALL DIMENSIONS ARE IN METRE SCALE 1:100			
SCHEDULE OF JOINERIES			
ROLLING SHUTTER	RS	10'0" x 10'0"	(3.05 x 3.05)
DOOR	D	4'0" x 8'0"	(1.22 x 2.44)
DOOR	D1	3'0" x 7'0"	(0.91 x 2.14)
DOOR	D2	2'6" x 7'0"	(0.76 x 2.14)
WINDOW	W	6'0" x 5'0"	(1.83 x 1.52)
WINDOW	W1	4'0" x 4'0"	(1.22 x 1.22)
VENTILATOR	V	3'0" x 2'0"	(0.91 x 0.61)
LAND AREA STATEMENT		SQ.Ft	SQ.M
PLOT AREA (AS PER DOCUMENT)		3993.00	370.96
BUILDING AREA STATEMENT:- (IN Sq.M)			
FLOOR NAME	FSI	NON-FSI	TOTAL
GROUND FLOOR	181.65	-----	181.65
TOTAL AREA	181.65	-----	181.65
F.S.I (181.65 / 370.96) = 0.49			
PLOT COVERAGE (181.65 / 370.96 * 100%)= 48.98%			
COLOUR INDEX			
LAND BOUNDARY	[GREEN]	:	
PROPOSED BUILDING	[RED]	:	
EXISTING ROAD	[YELLOW]	:	

APPLICANT

(R-CHINNIA)

ENGINEER

(R-CHINNIA)
Er. R. SATHEESH KUMAR, B.E., Civil,
Registered Engineer Grade III,
(DTC/SALEM/RE-III/01/2022)
2/87, RAJA STREET,
VEERAPANDI (PO), SALEM-636-308.
Mob: 8668175984

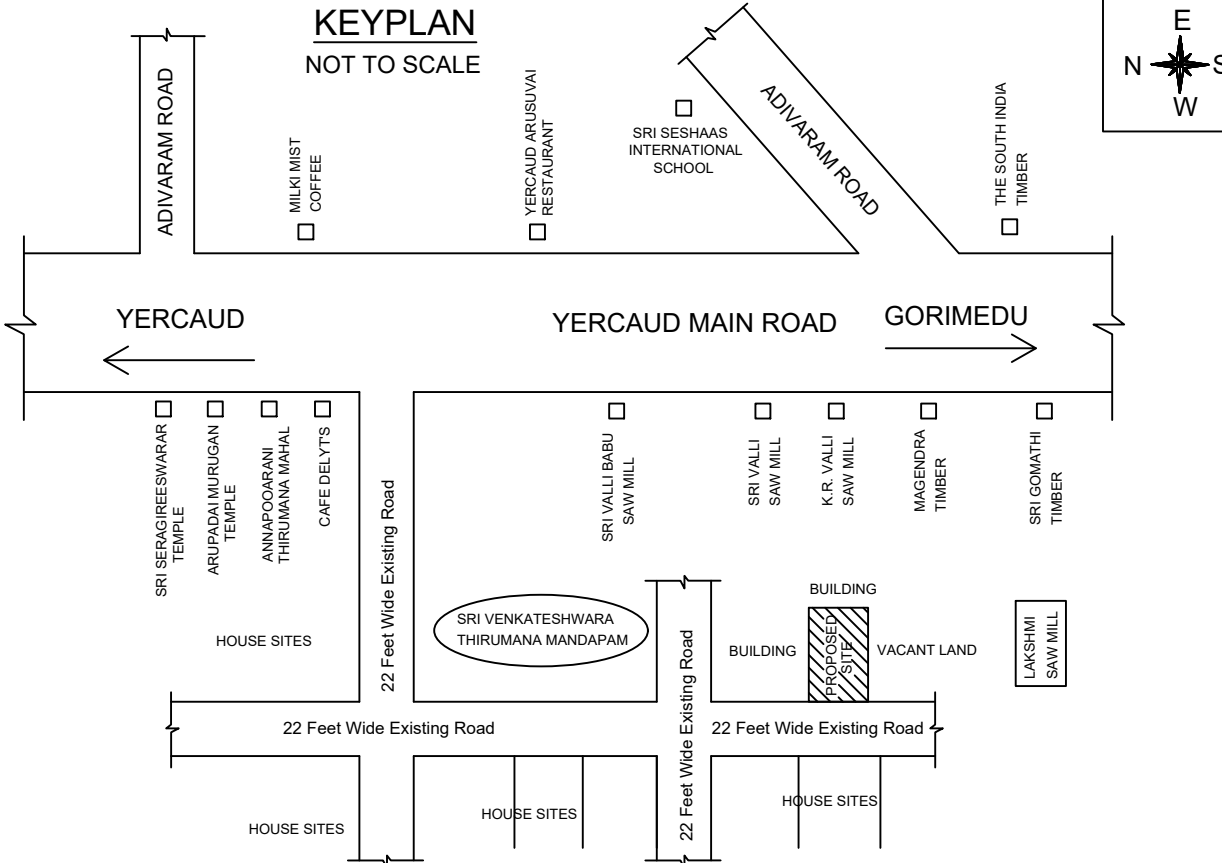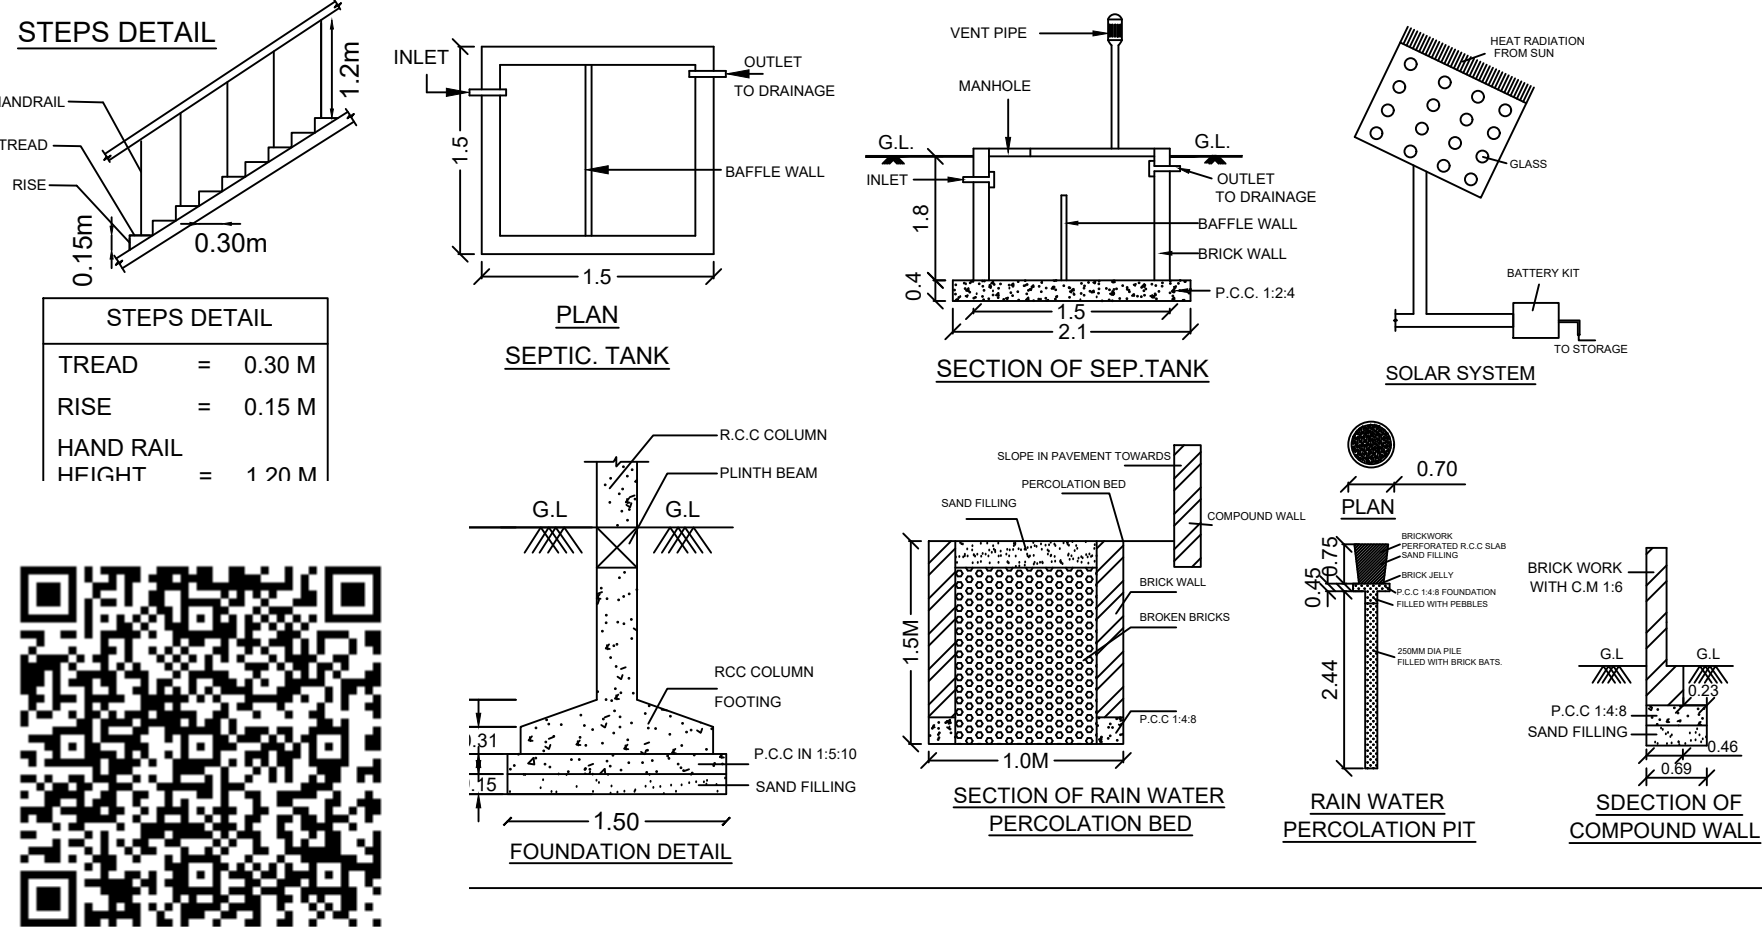

SITE PLAN:-
(SCALE 1:100)