


PLAN SHOWING THE PROPOSED R.C.C TERRACED ROOF CONSTRUCTION OF SHOP "PVR BUILDING 1" FOR COMMERCIAL PURPOSE IN S.NO.32/13B2, PATTa NO.1111, WARD NO.9, DALMIA BOARD, VELLAKKALPATTY VILLAGE, VELLAKKALPATTY PANCHAYAT, OMALUR - Tk, SALEM - Dt.

SCALE 1:100


APPLICANT NAME : Mr. K. RATHINAM S/O. KUPPAN

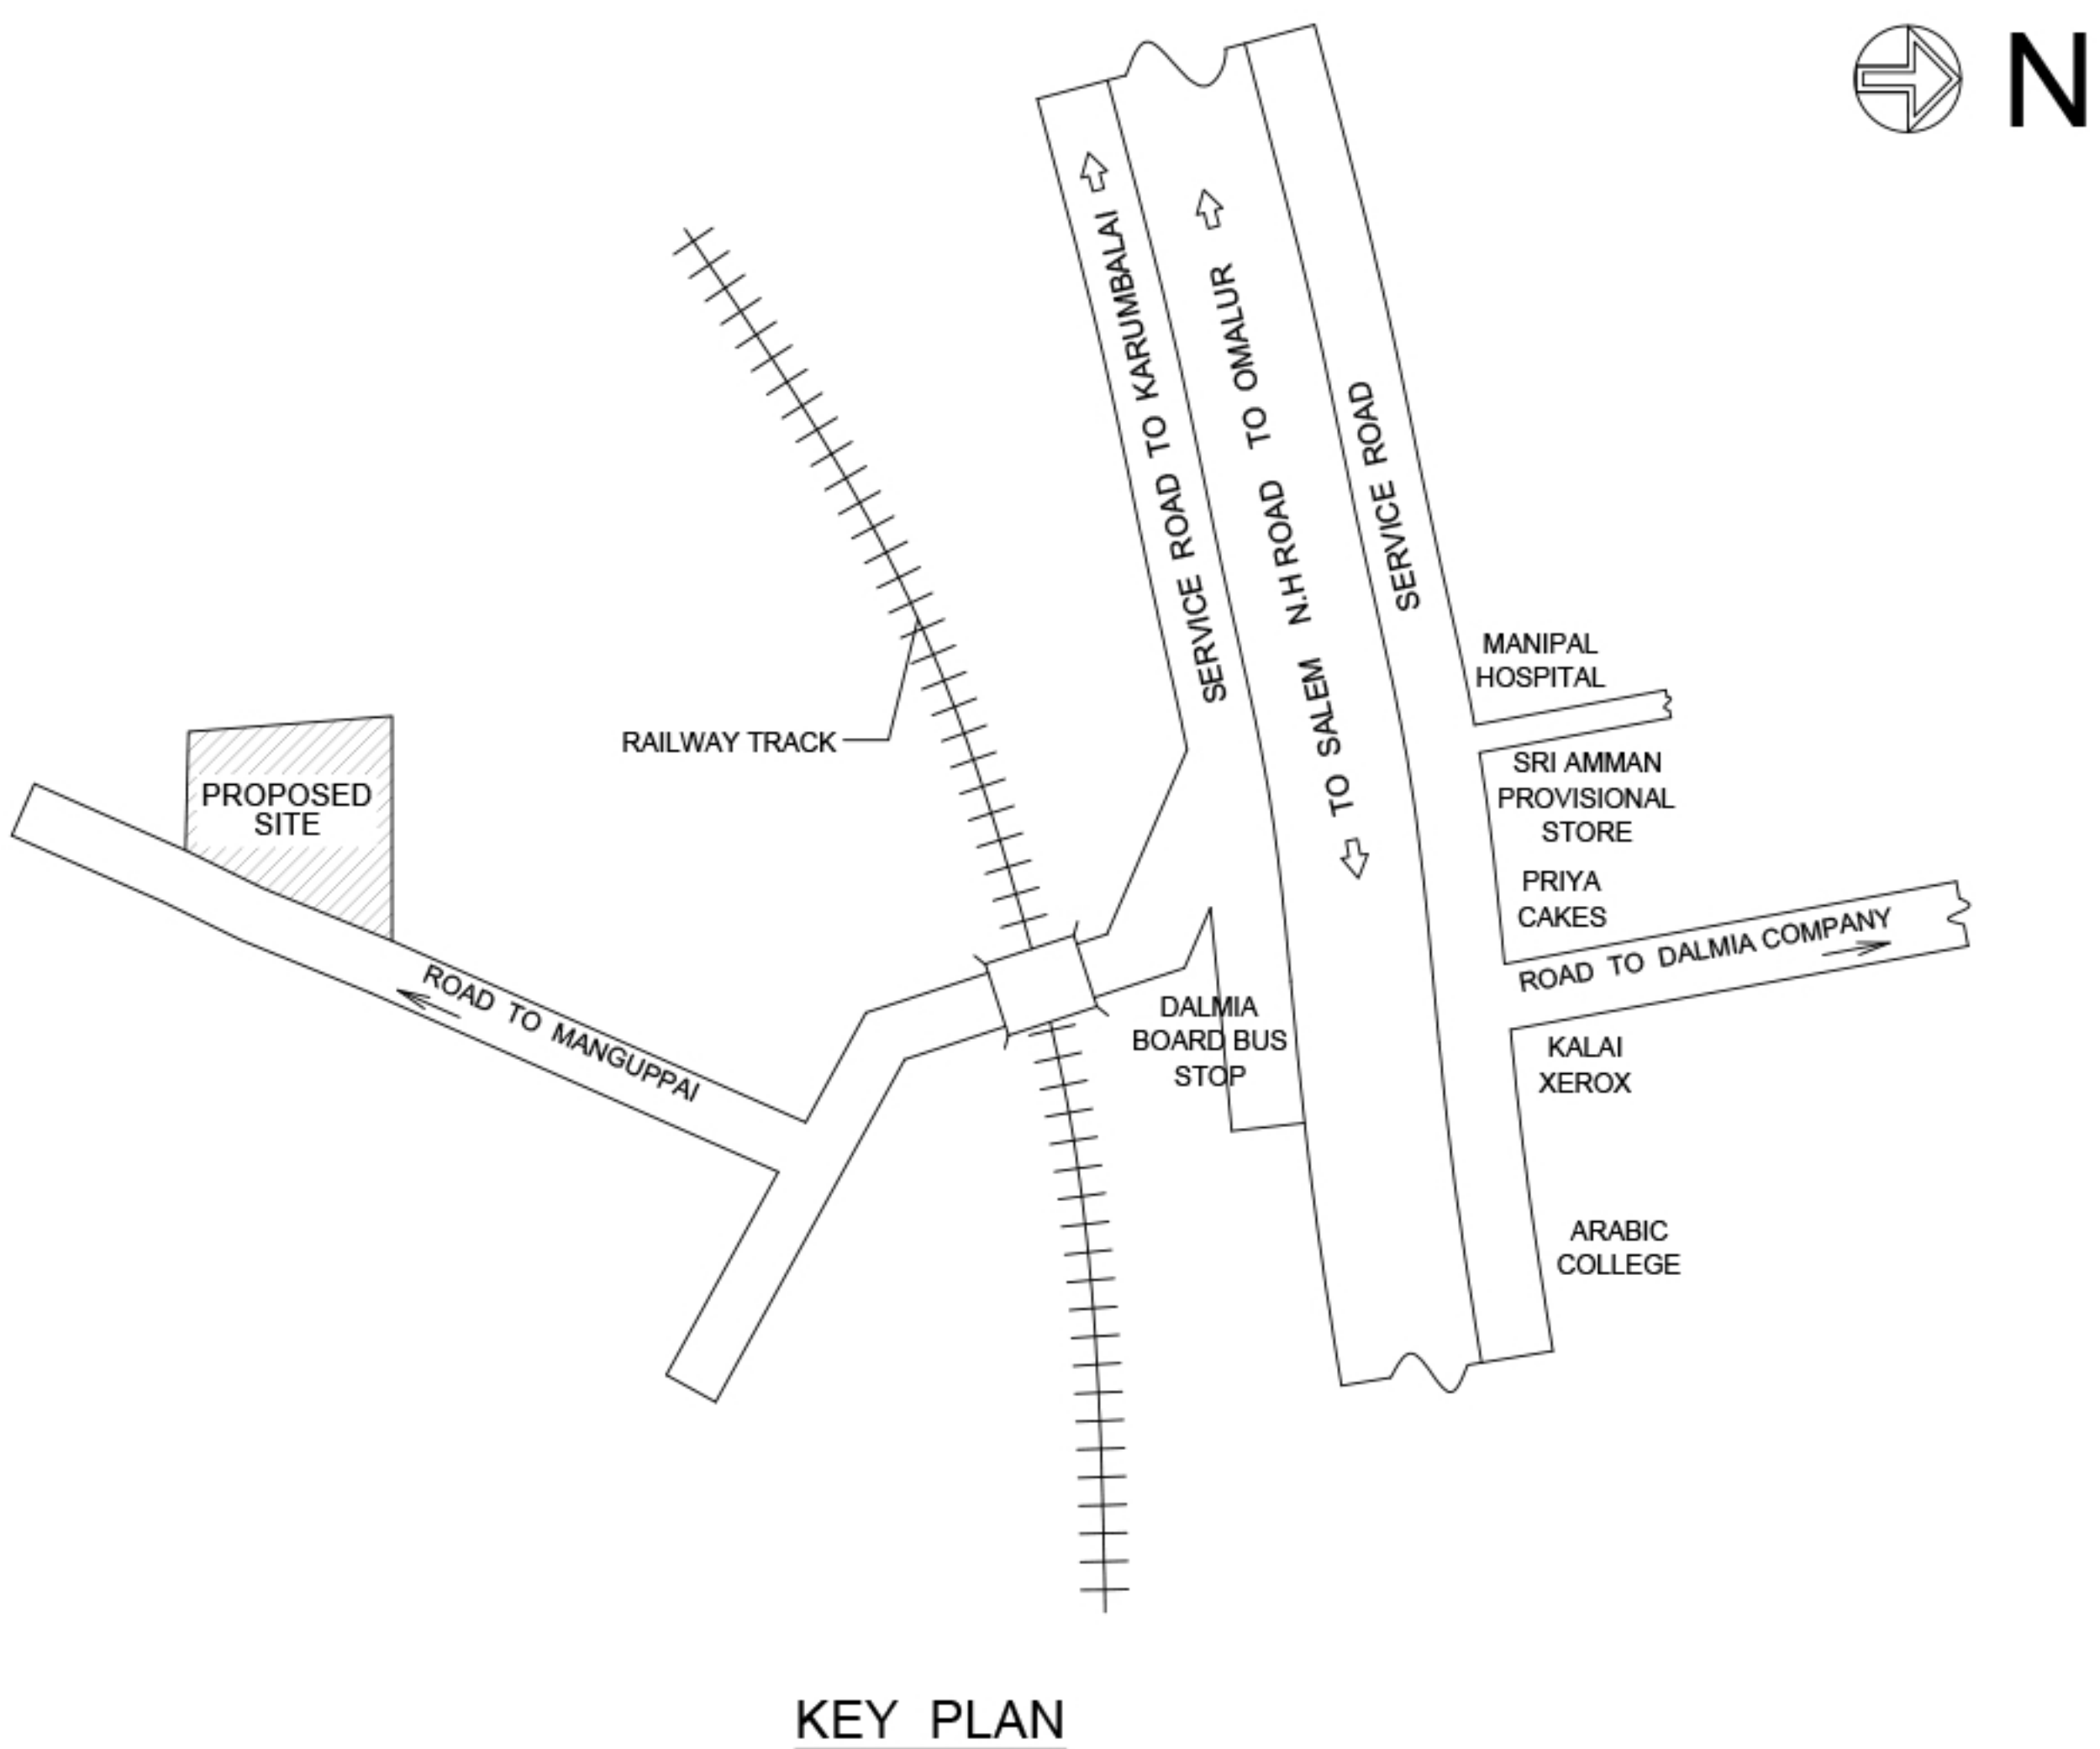


KEY PLAN

FOR OFFICE USE


SOLAR SYSTEM

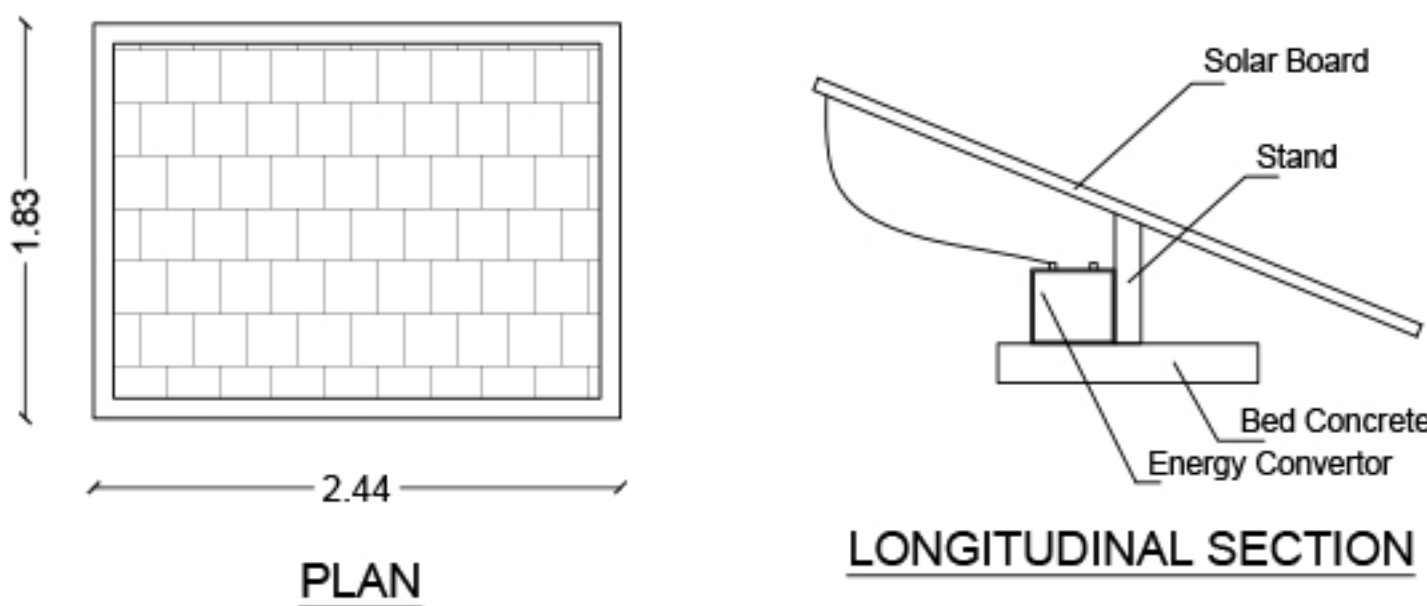

SEPTIC TANK DETAILS

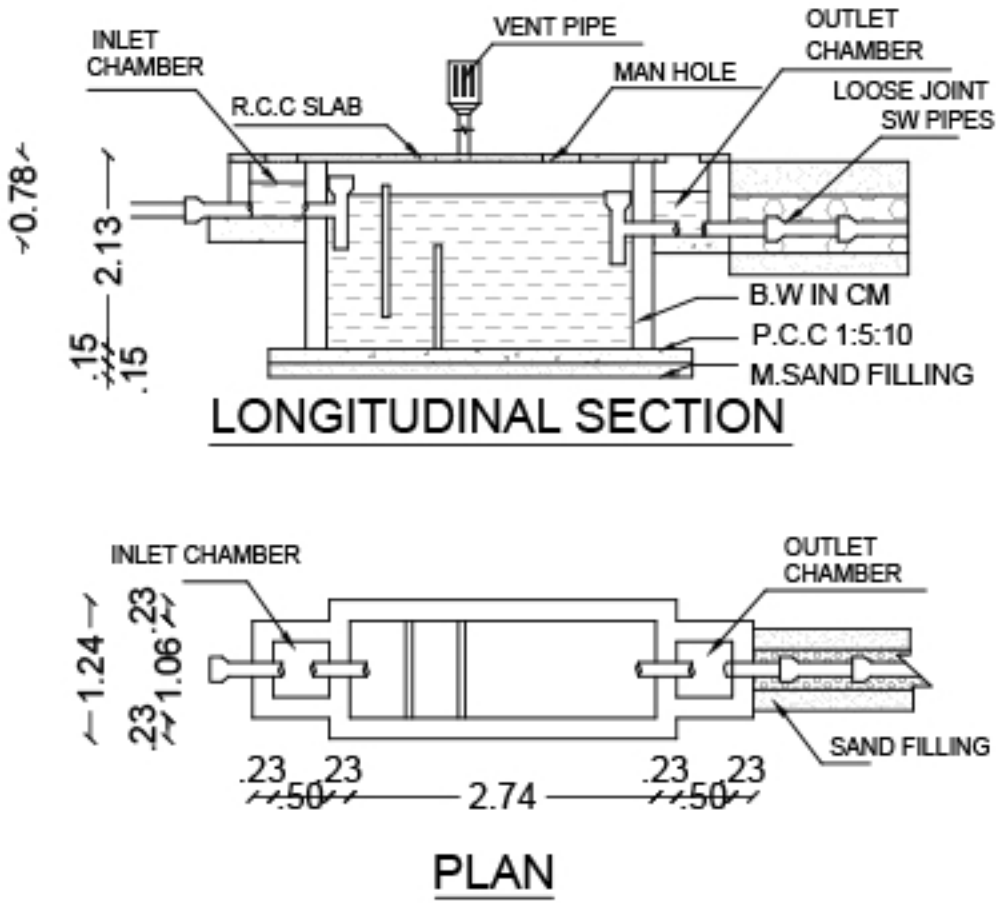

FOOTING DETAILS

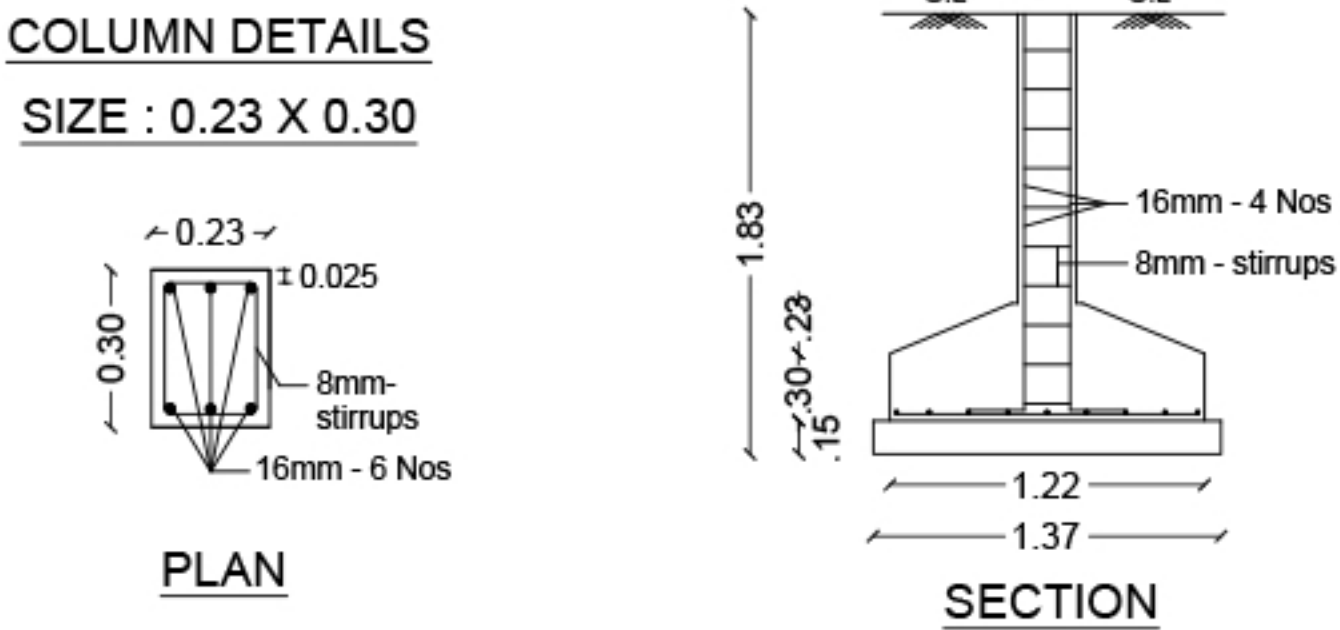

AREA STATEMENT

NO	DETAILS	AREA IN SQ.M	AREA IN SQ.FT
1.	AREA OF THE SITE (40 CENTS)	1600.00	17222.26
2.	PROPOSED BUILDING	183.09	1970.76
3.	AREA OF OPEN SPACE	1416.91	15251.50


APPLICANT :

ENGINEER :

[Signature]


[Signature]

Er. A. KANNAN, B.E.,A.M.I.E.,A.I.V.,
Chartered Engineer, Approved Valuer,
Registered Engineer Grade - I (RE-1)
Registration No: 27/RE-1/2024
Salem DTCP
Angappan Nilayam, Near P.U.Ely. School,
Karuppur Post, SALEM - 636 012.
Cell:94432 48532, Tel: 0427-2345802

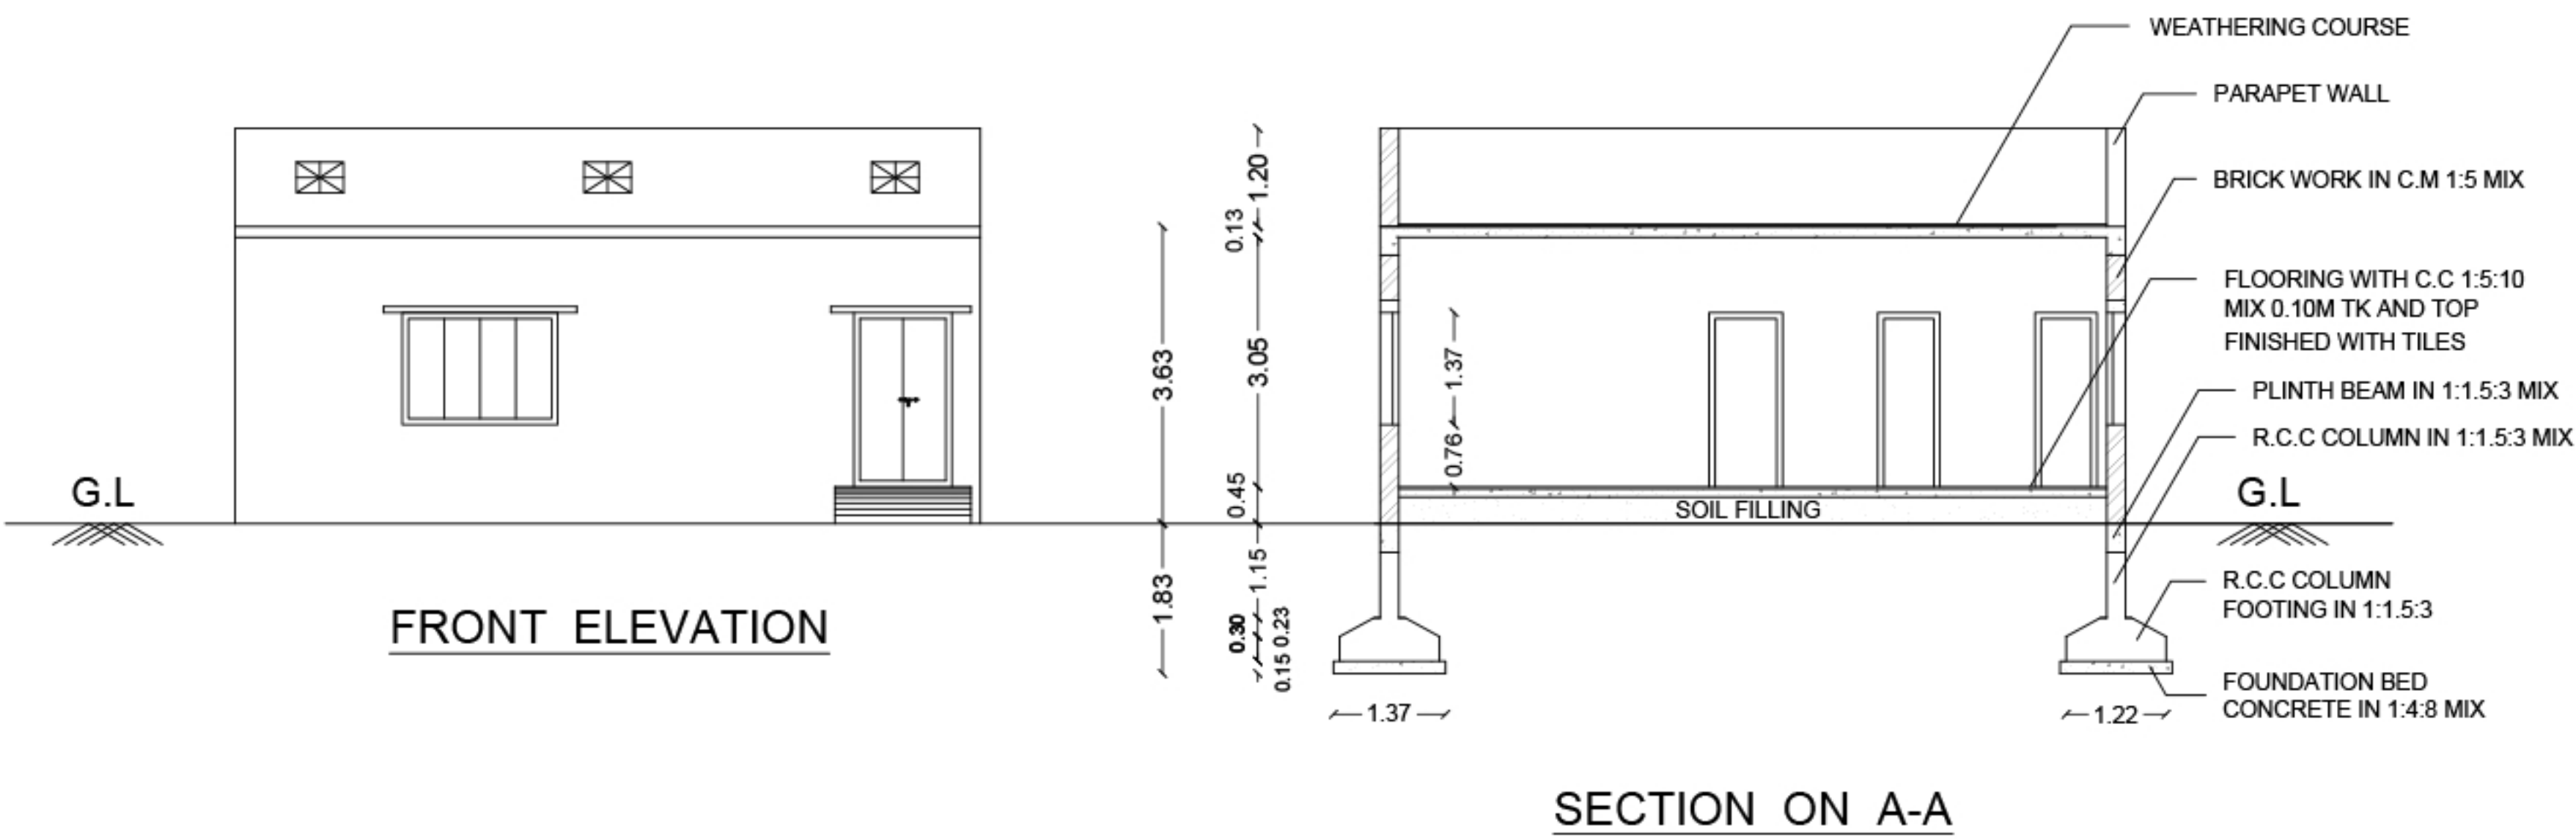


SECTION ON A-A

JAYAKRISHNA PESTICIDES COMPANY

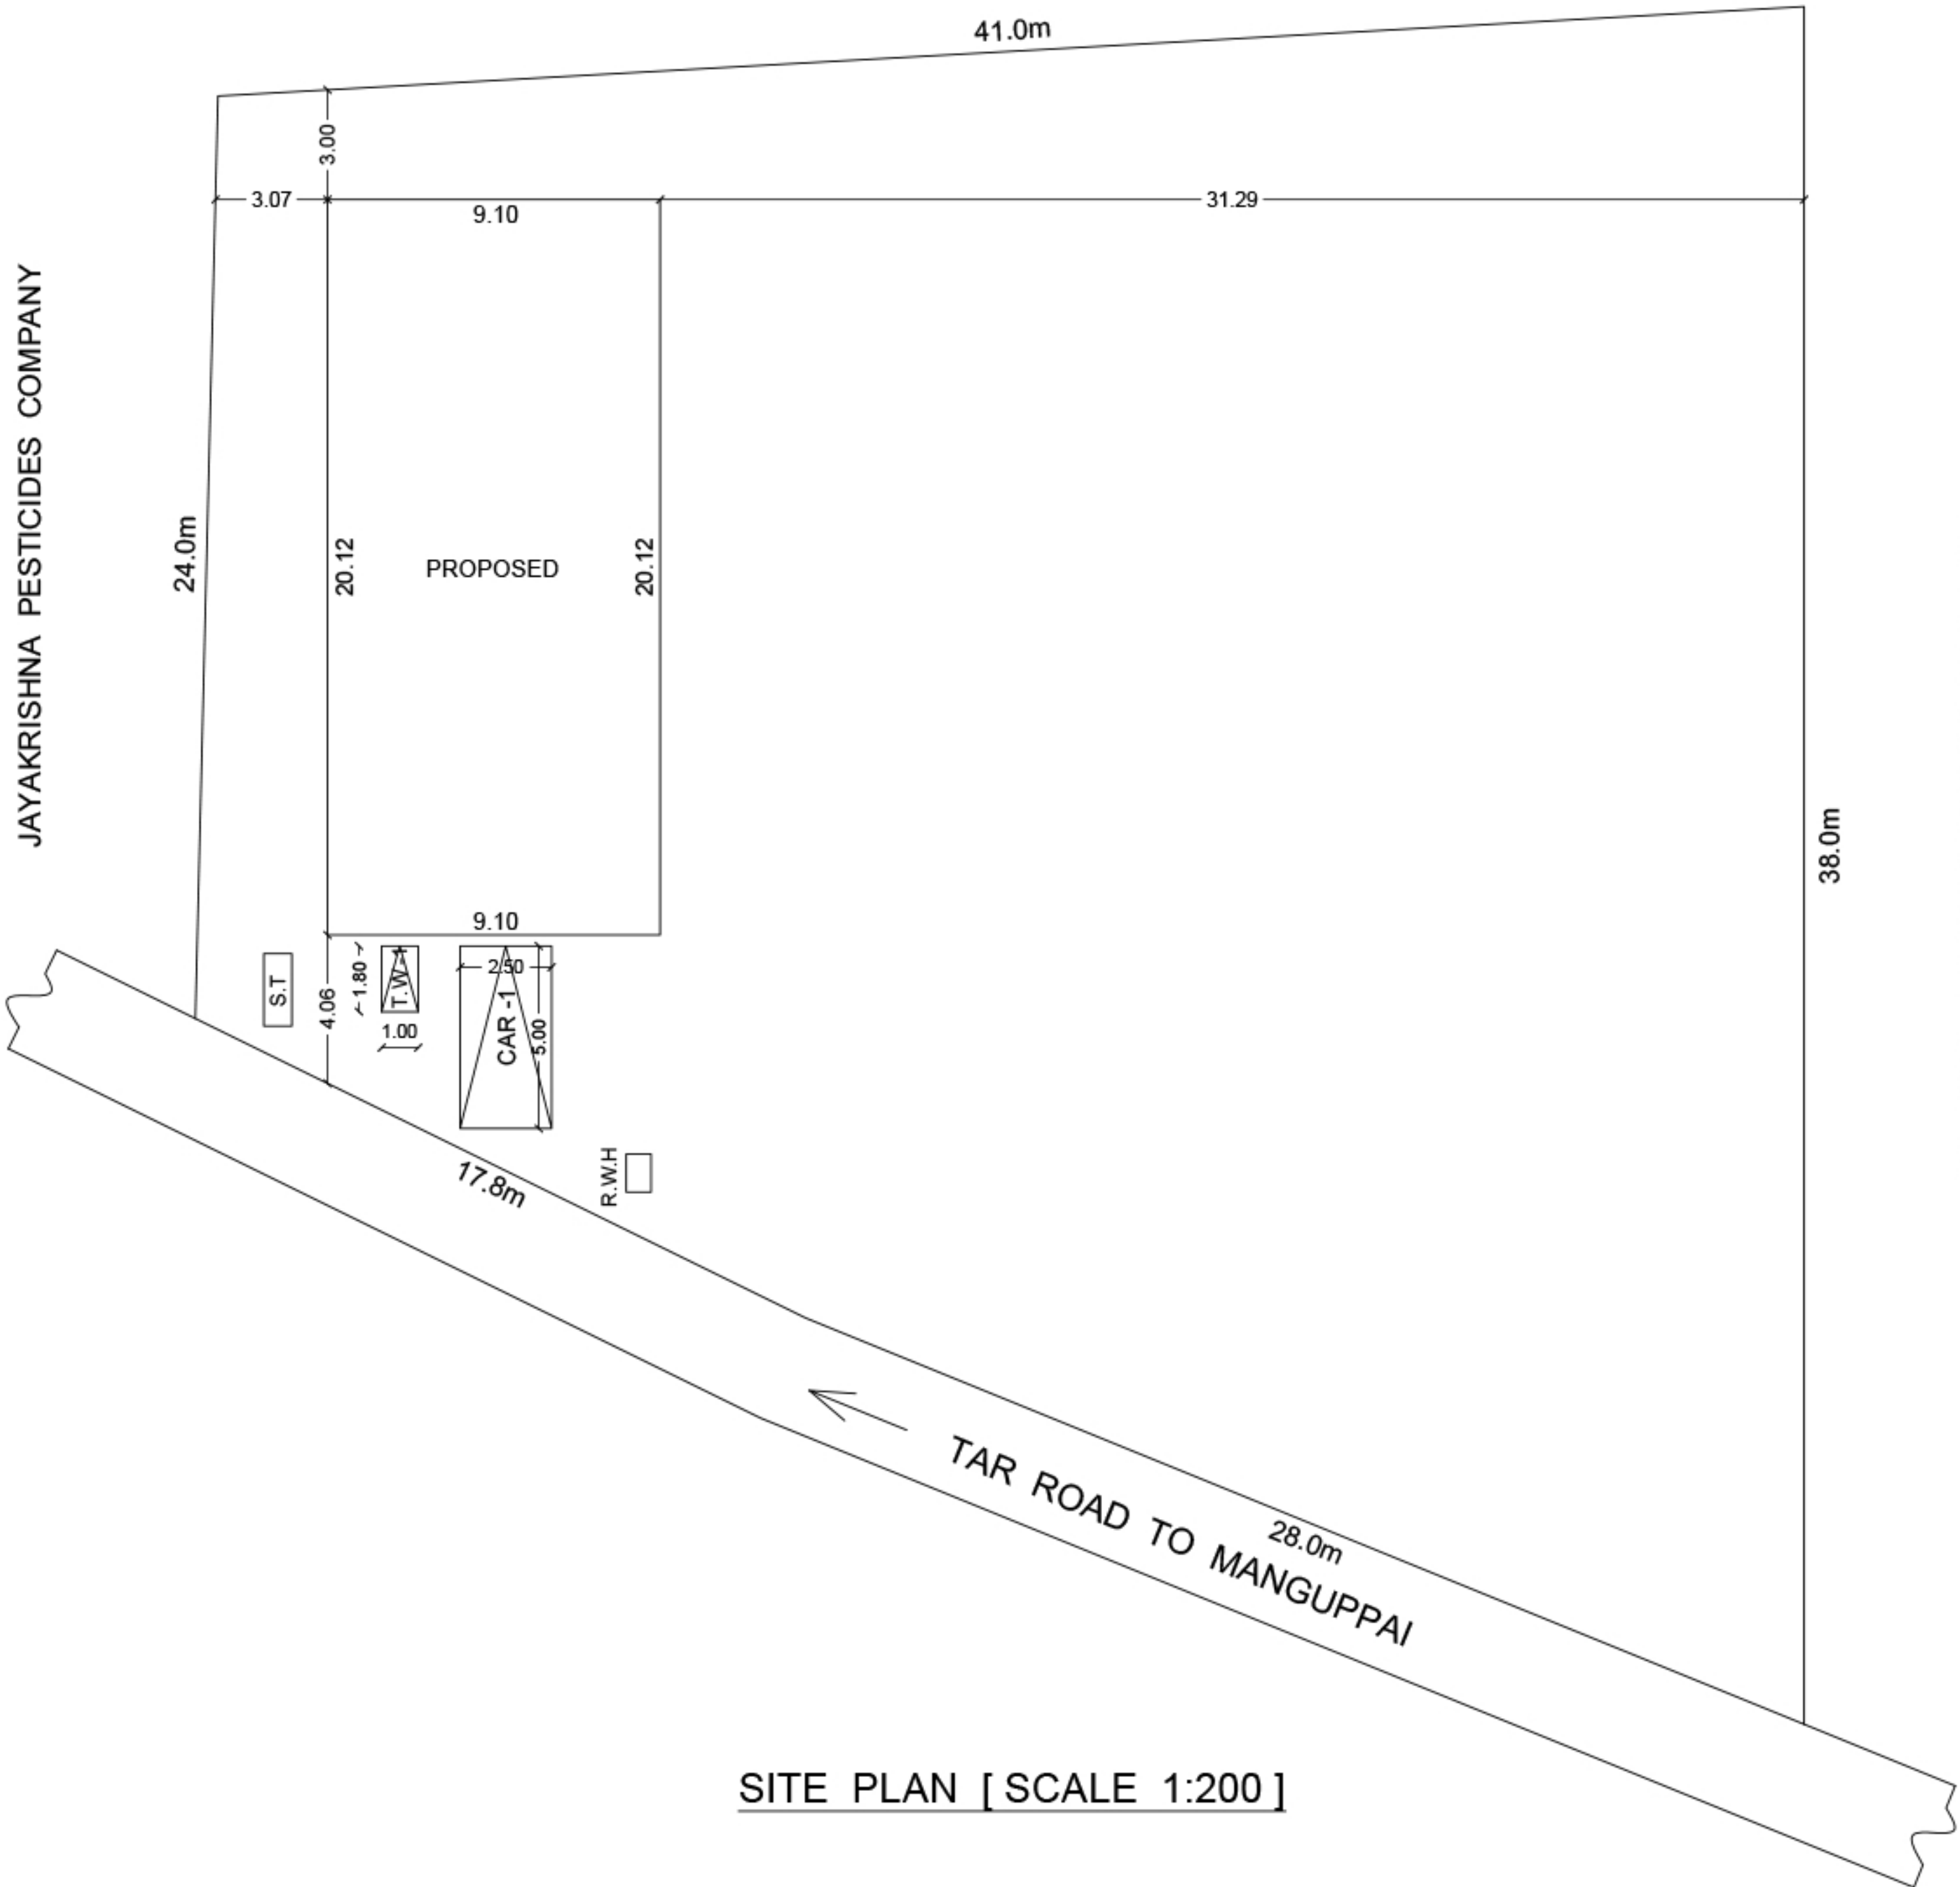

SITE PLAN [SCALE 1:200]

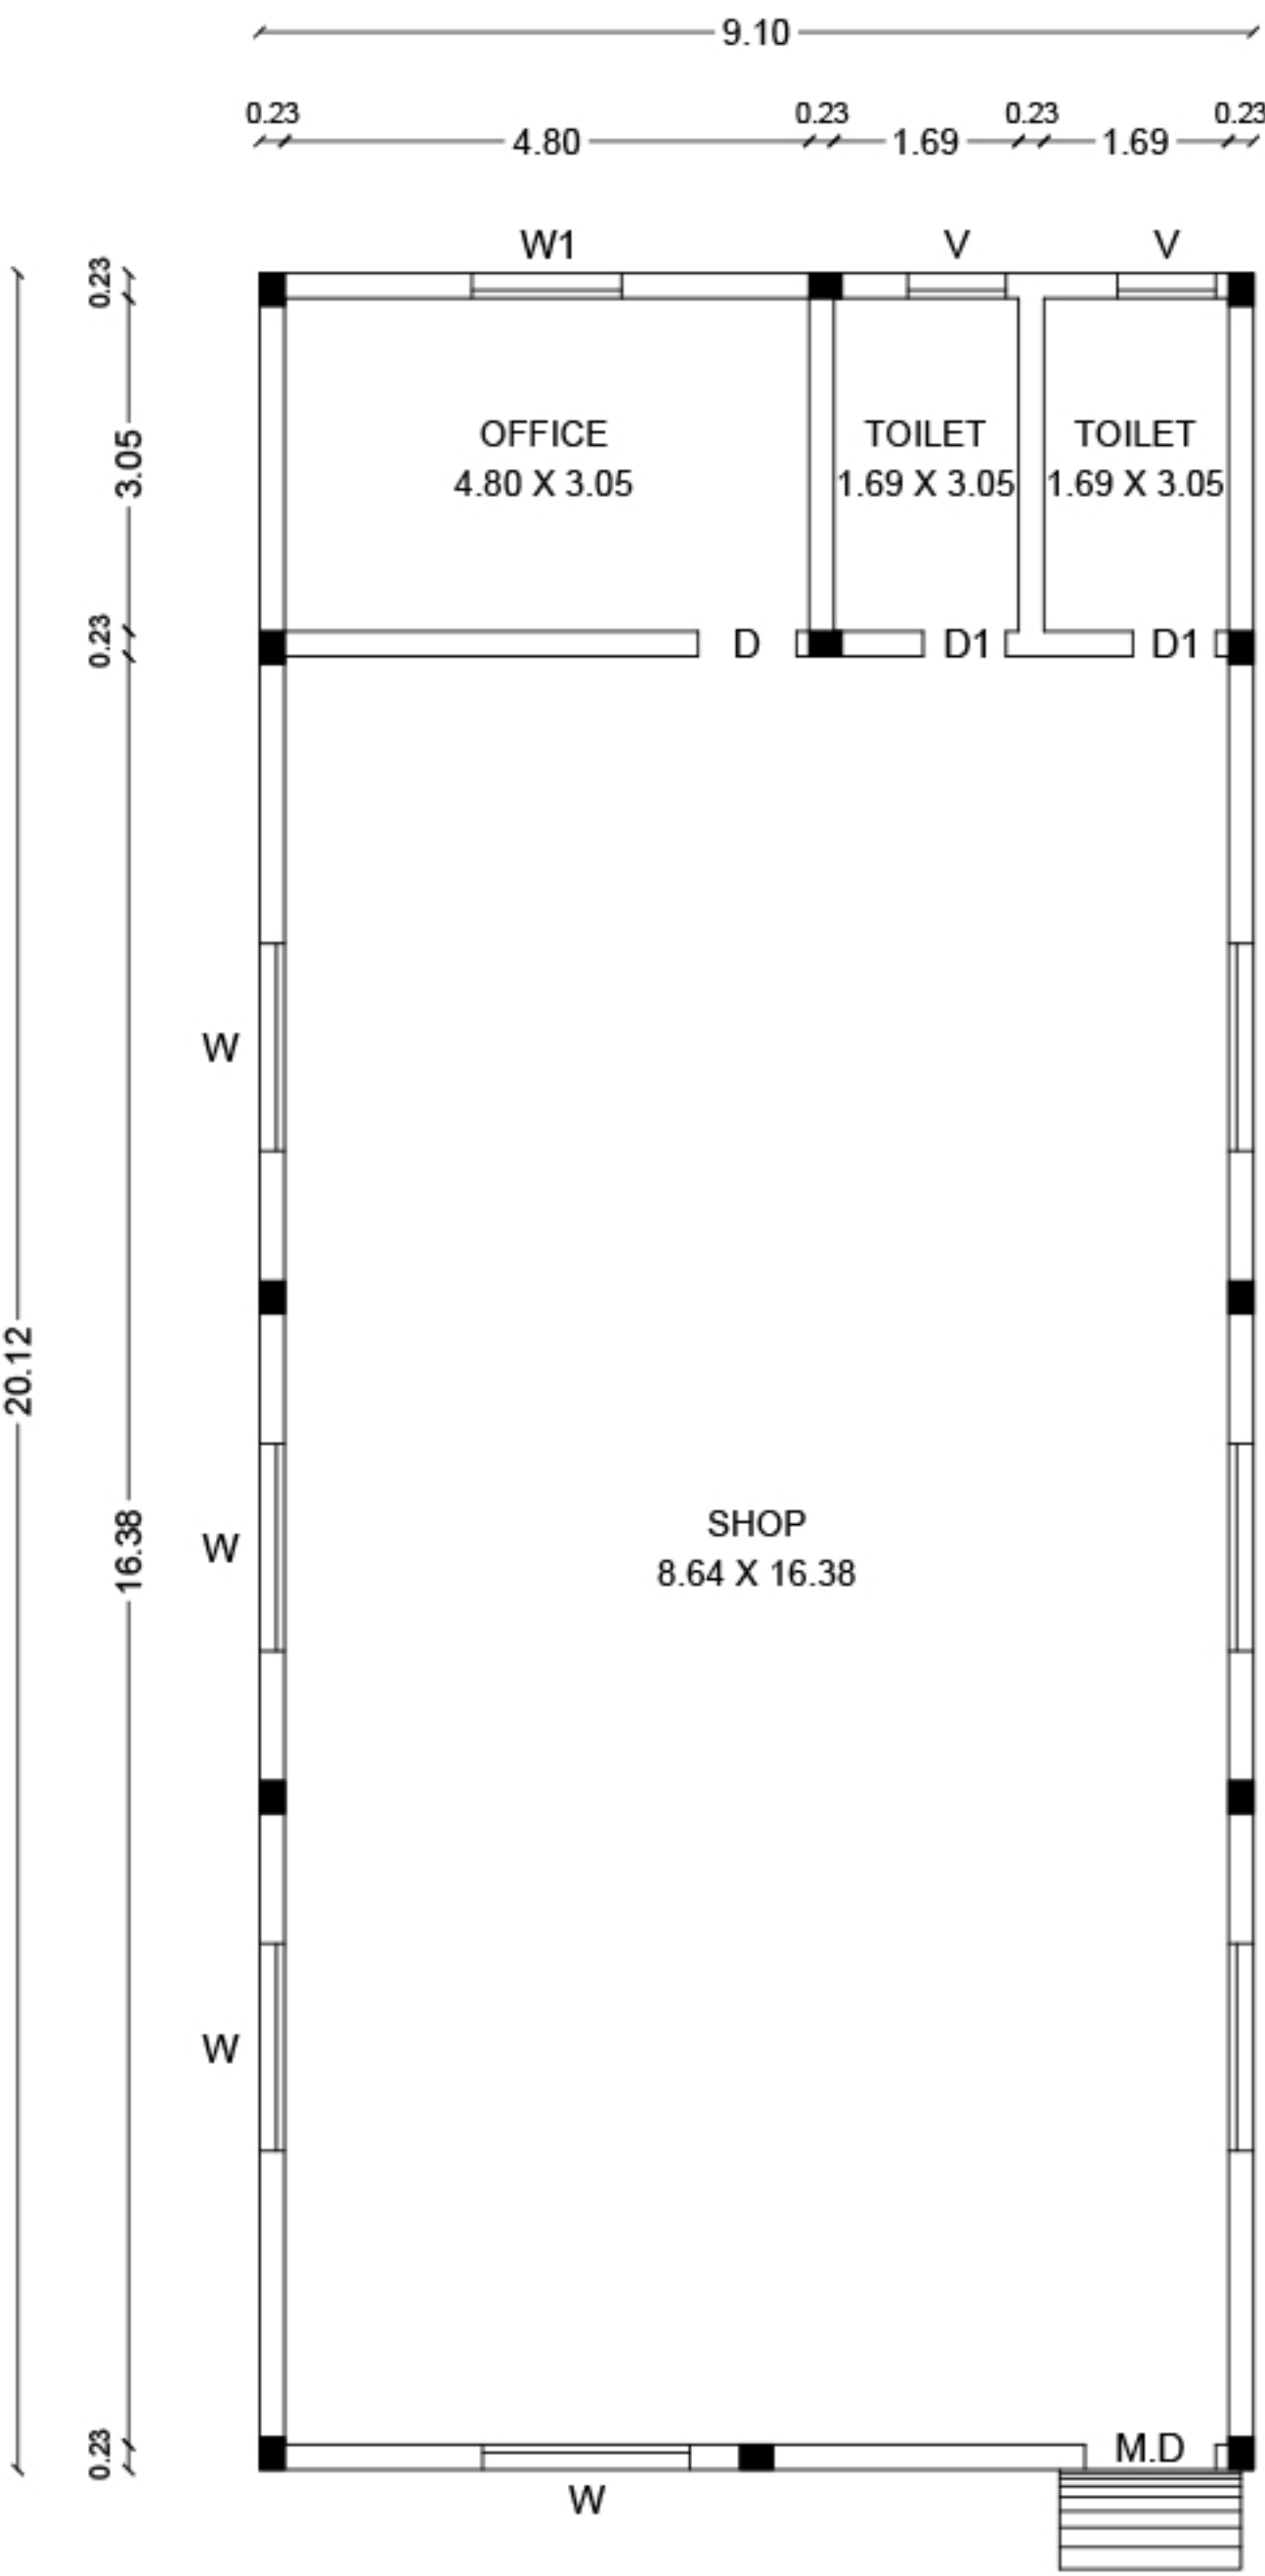

GROUND FLOOR PLAN

