


SITE PLAN



Plot.No. - 3

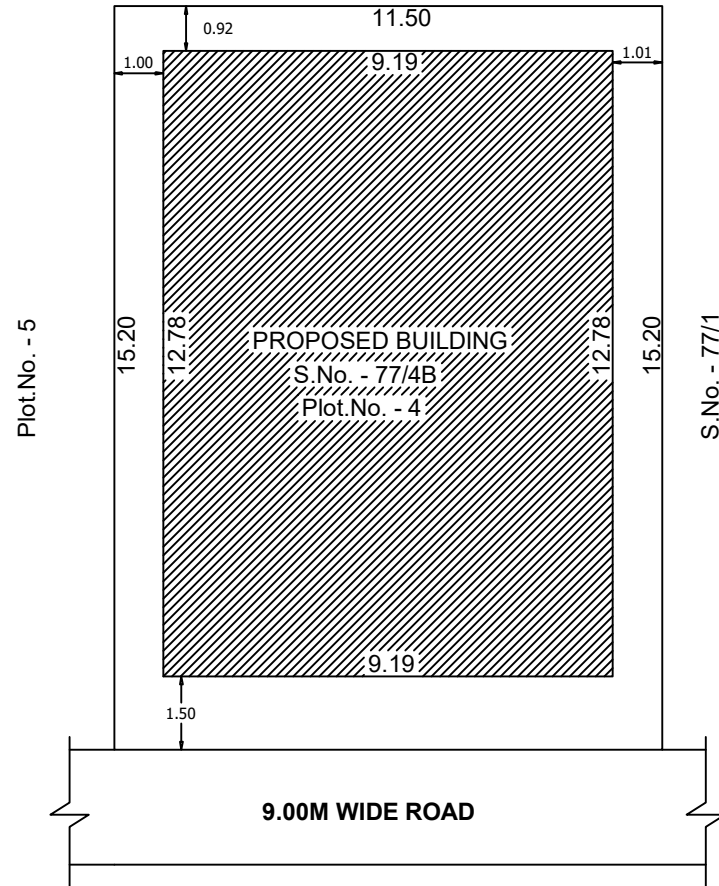

PLAN SHOWING THE PROPOSED CONSTRUCTION OF R.C.C TERRACED ROOF RESIDENTIAL (GROUND + 1 FLOOR) BUILDING, IN SURVEY No. - 77/4B, " PLOT No-04" AT INAM VEDUGATHAMPATTI VILLEGE, SALEM WEST TALUK, SALEM DISTRICT.

SCALE 1:100

APPLICANT : Mr.ARUMUGAM, S/o.PANJAMI GOUNDAR

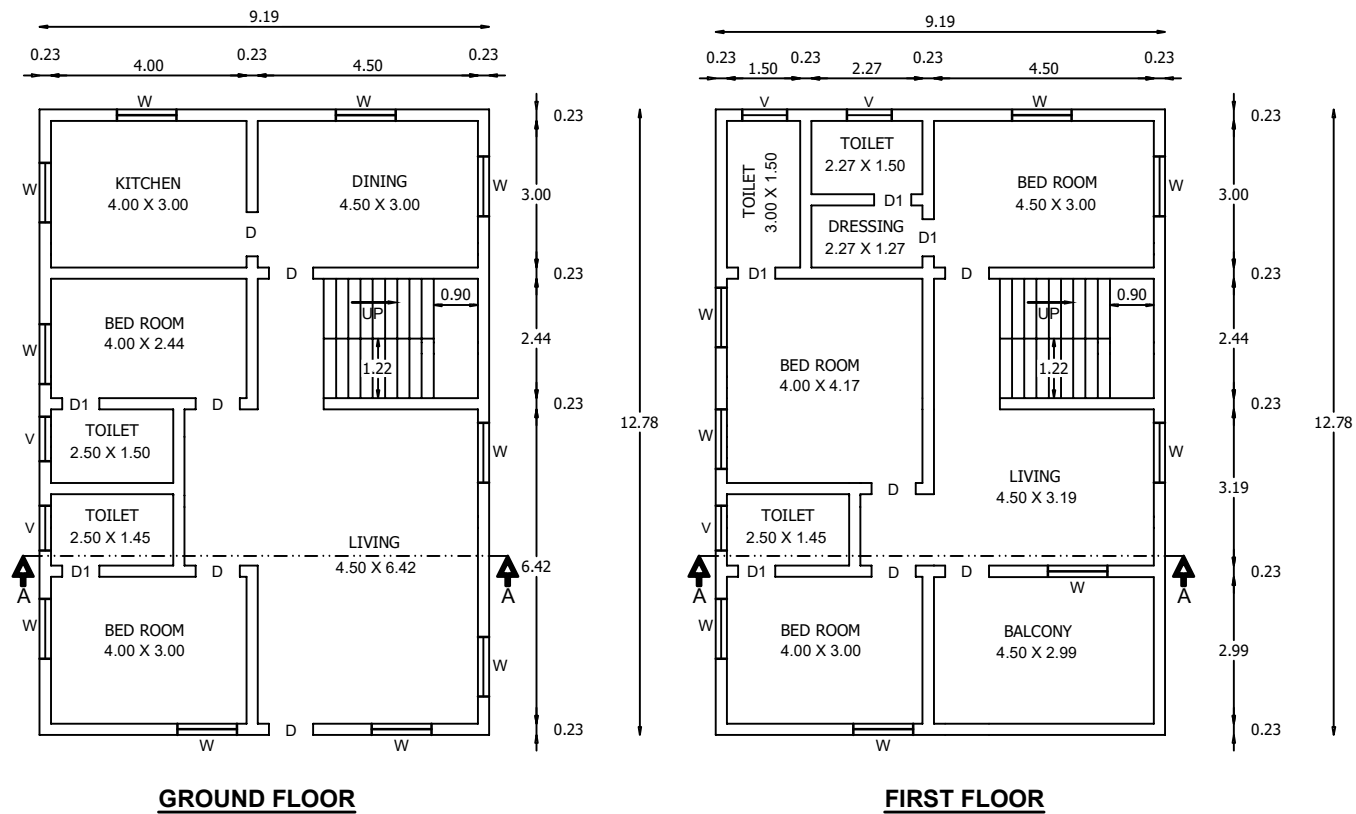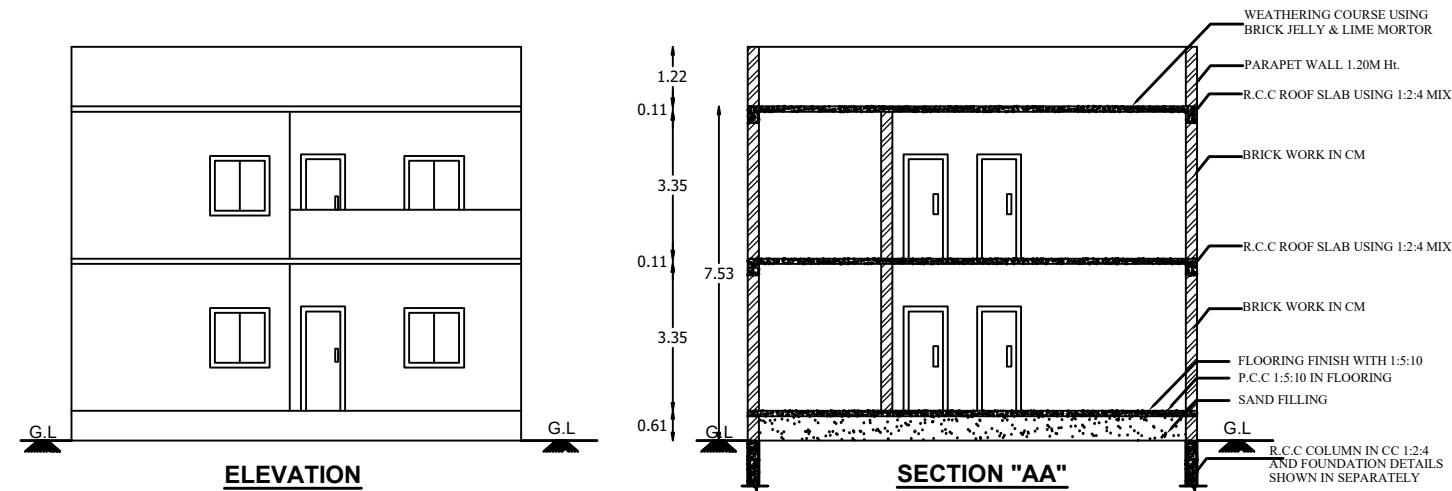

AREA DETAILS IN Sq.M

SITE AREA	
AS PER DOCUMENT (1900.00 Sq.Ft)	176.57

FLOOR NAME	BUILTUP AREA	
	Square Metre	Square Feet
FLOOR - GROUND	117.45	1264.22
FLOOR - FIRST	117.45	1264.22
TOTAL	234.90	2528.44

REFERENCE		IN METER
MD	MAIN DOOR	1.00 X 2.13
D	DOOR	0.91 X 2.13
D1	DOOR	0.76 X 2.13
O	OPEN	1.80 X 2.13
W	WINDOW	1.22 X 1.22
V	VENTILATOR	0.90 X 0.60

OFFICE USE :

APPLICANT :

P. Arumugam

REGISTERED ENGINEER :


Er.K. RAHUL GANESH, M.E.,
Registered Engineer Grade - I
DTC/Salem/Reg. No: 05/2023-2024
Registered Engineer Grade - II
SCMC License No: 222/2021
No:5/318, State Bank Colony - II,
Junction Main Road, SALEM-1.
Cell: 97863 58992