

PLAN SHOWING THE PROPOSED R.C.C TERRACED ROOF CONSTRUCTION OF SHOP FOR COMMERCIAL BUILDING IN S.NO.49/3A, PATTA NO.104, WARD NO.6, MANJULAMPALLAM, VELLAKKALPATTY VILLAGE, VELLAKKALPATTY PANCHAYAT, OMALUR - Tk, SALEM - Dt.


SCALE 1:100

APPLICANT NAME : Mrs. GUNAVATHI CHINNATHAMBI W/O. CHINNATHAMBI


FOR OFFICE USE




FRONT ELEVATION

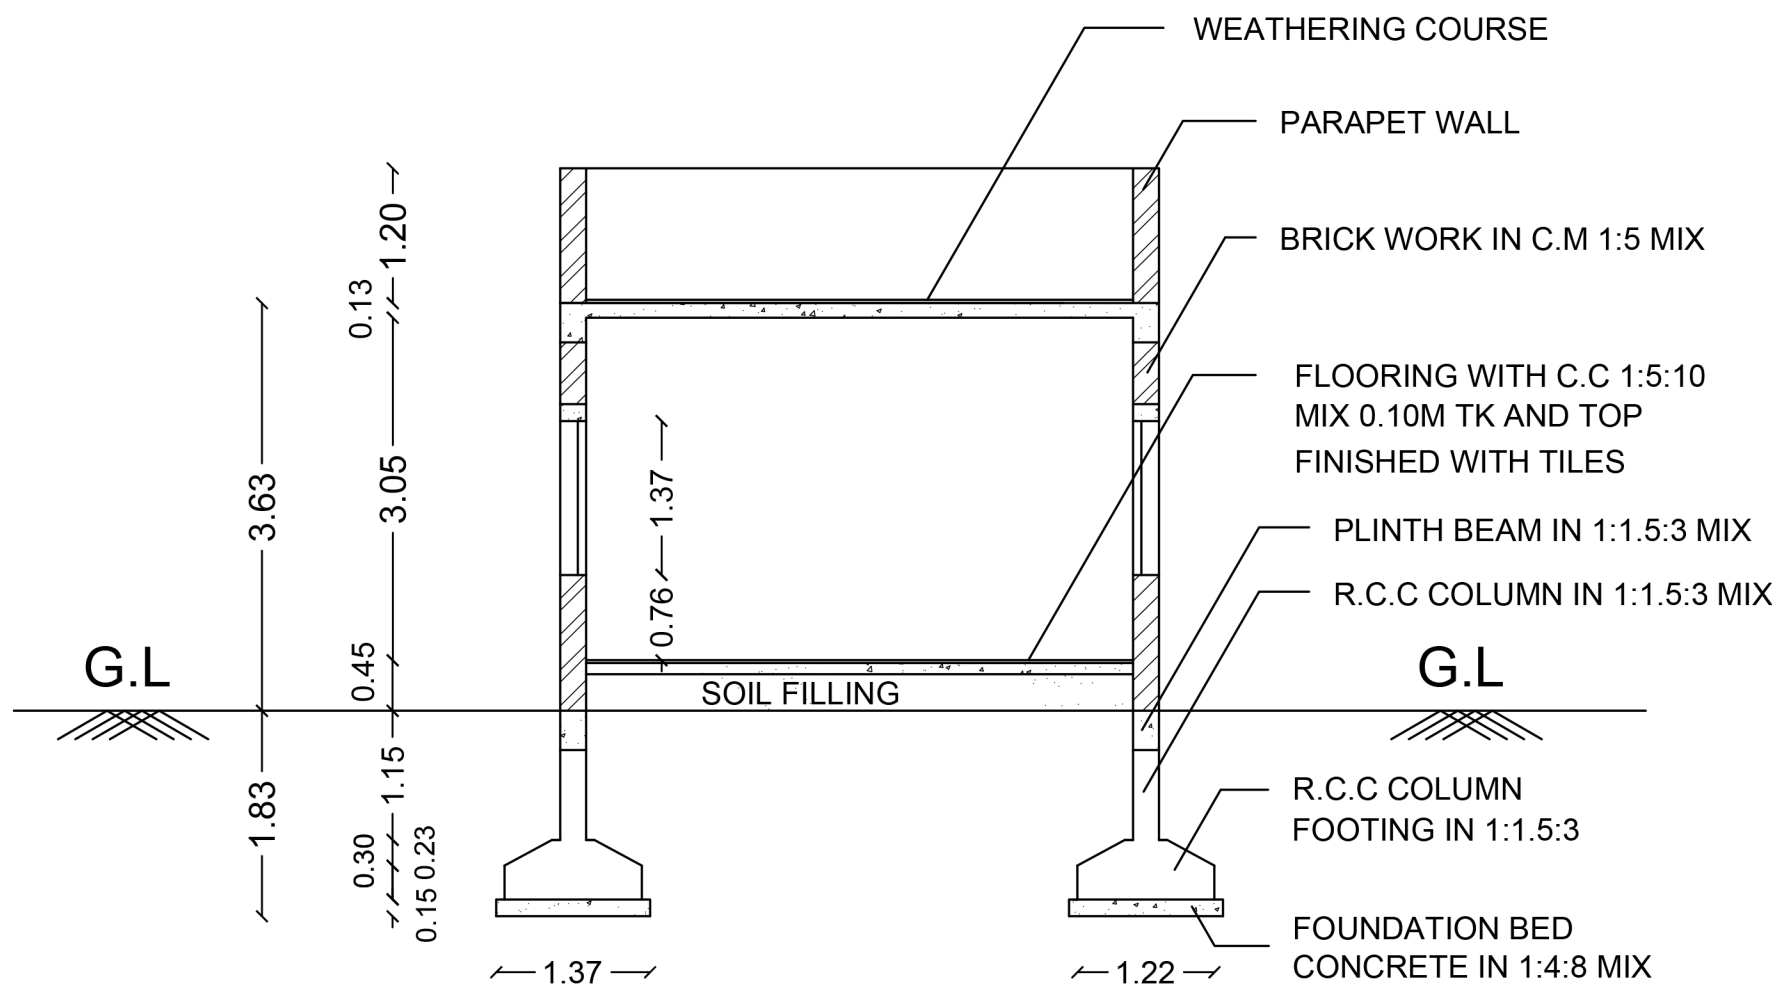


SECTION ON A-A

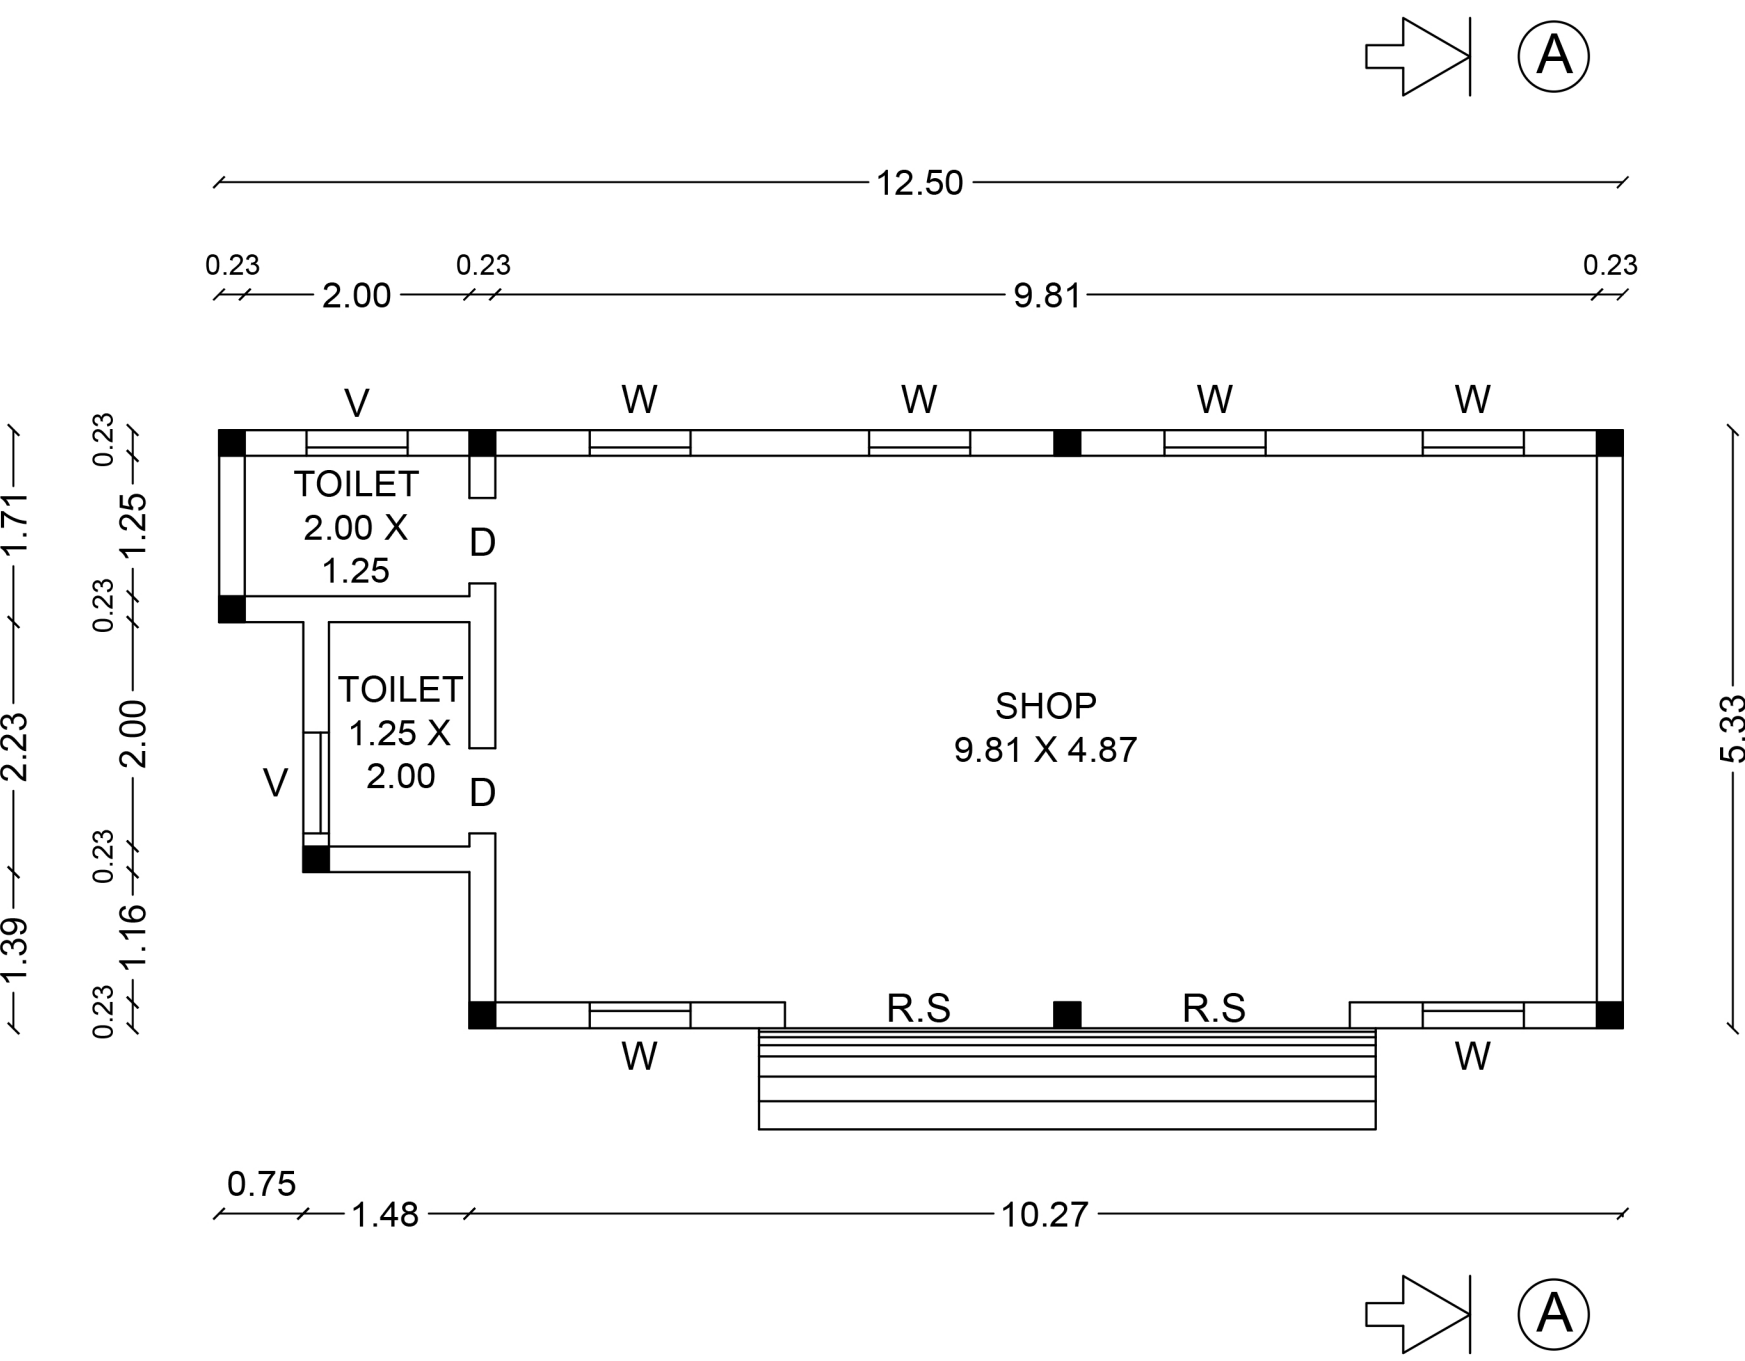

GROUND FLOOR PLAN

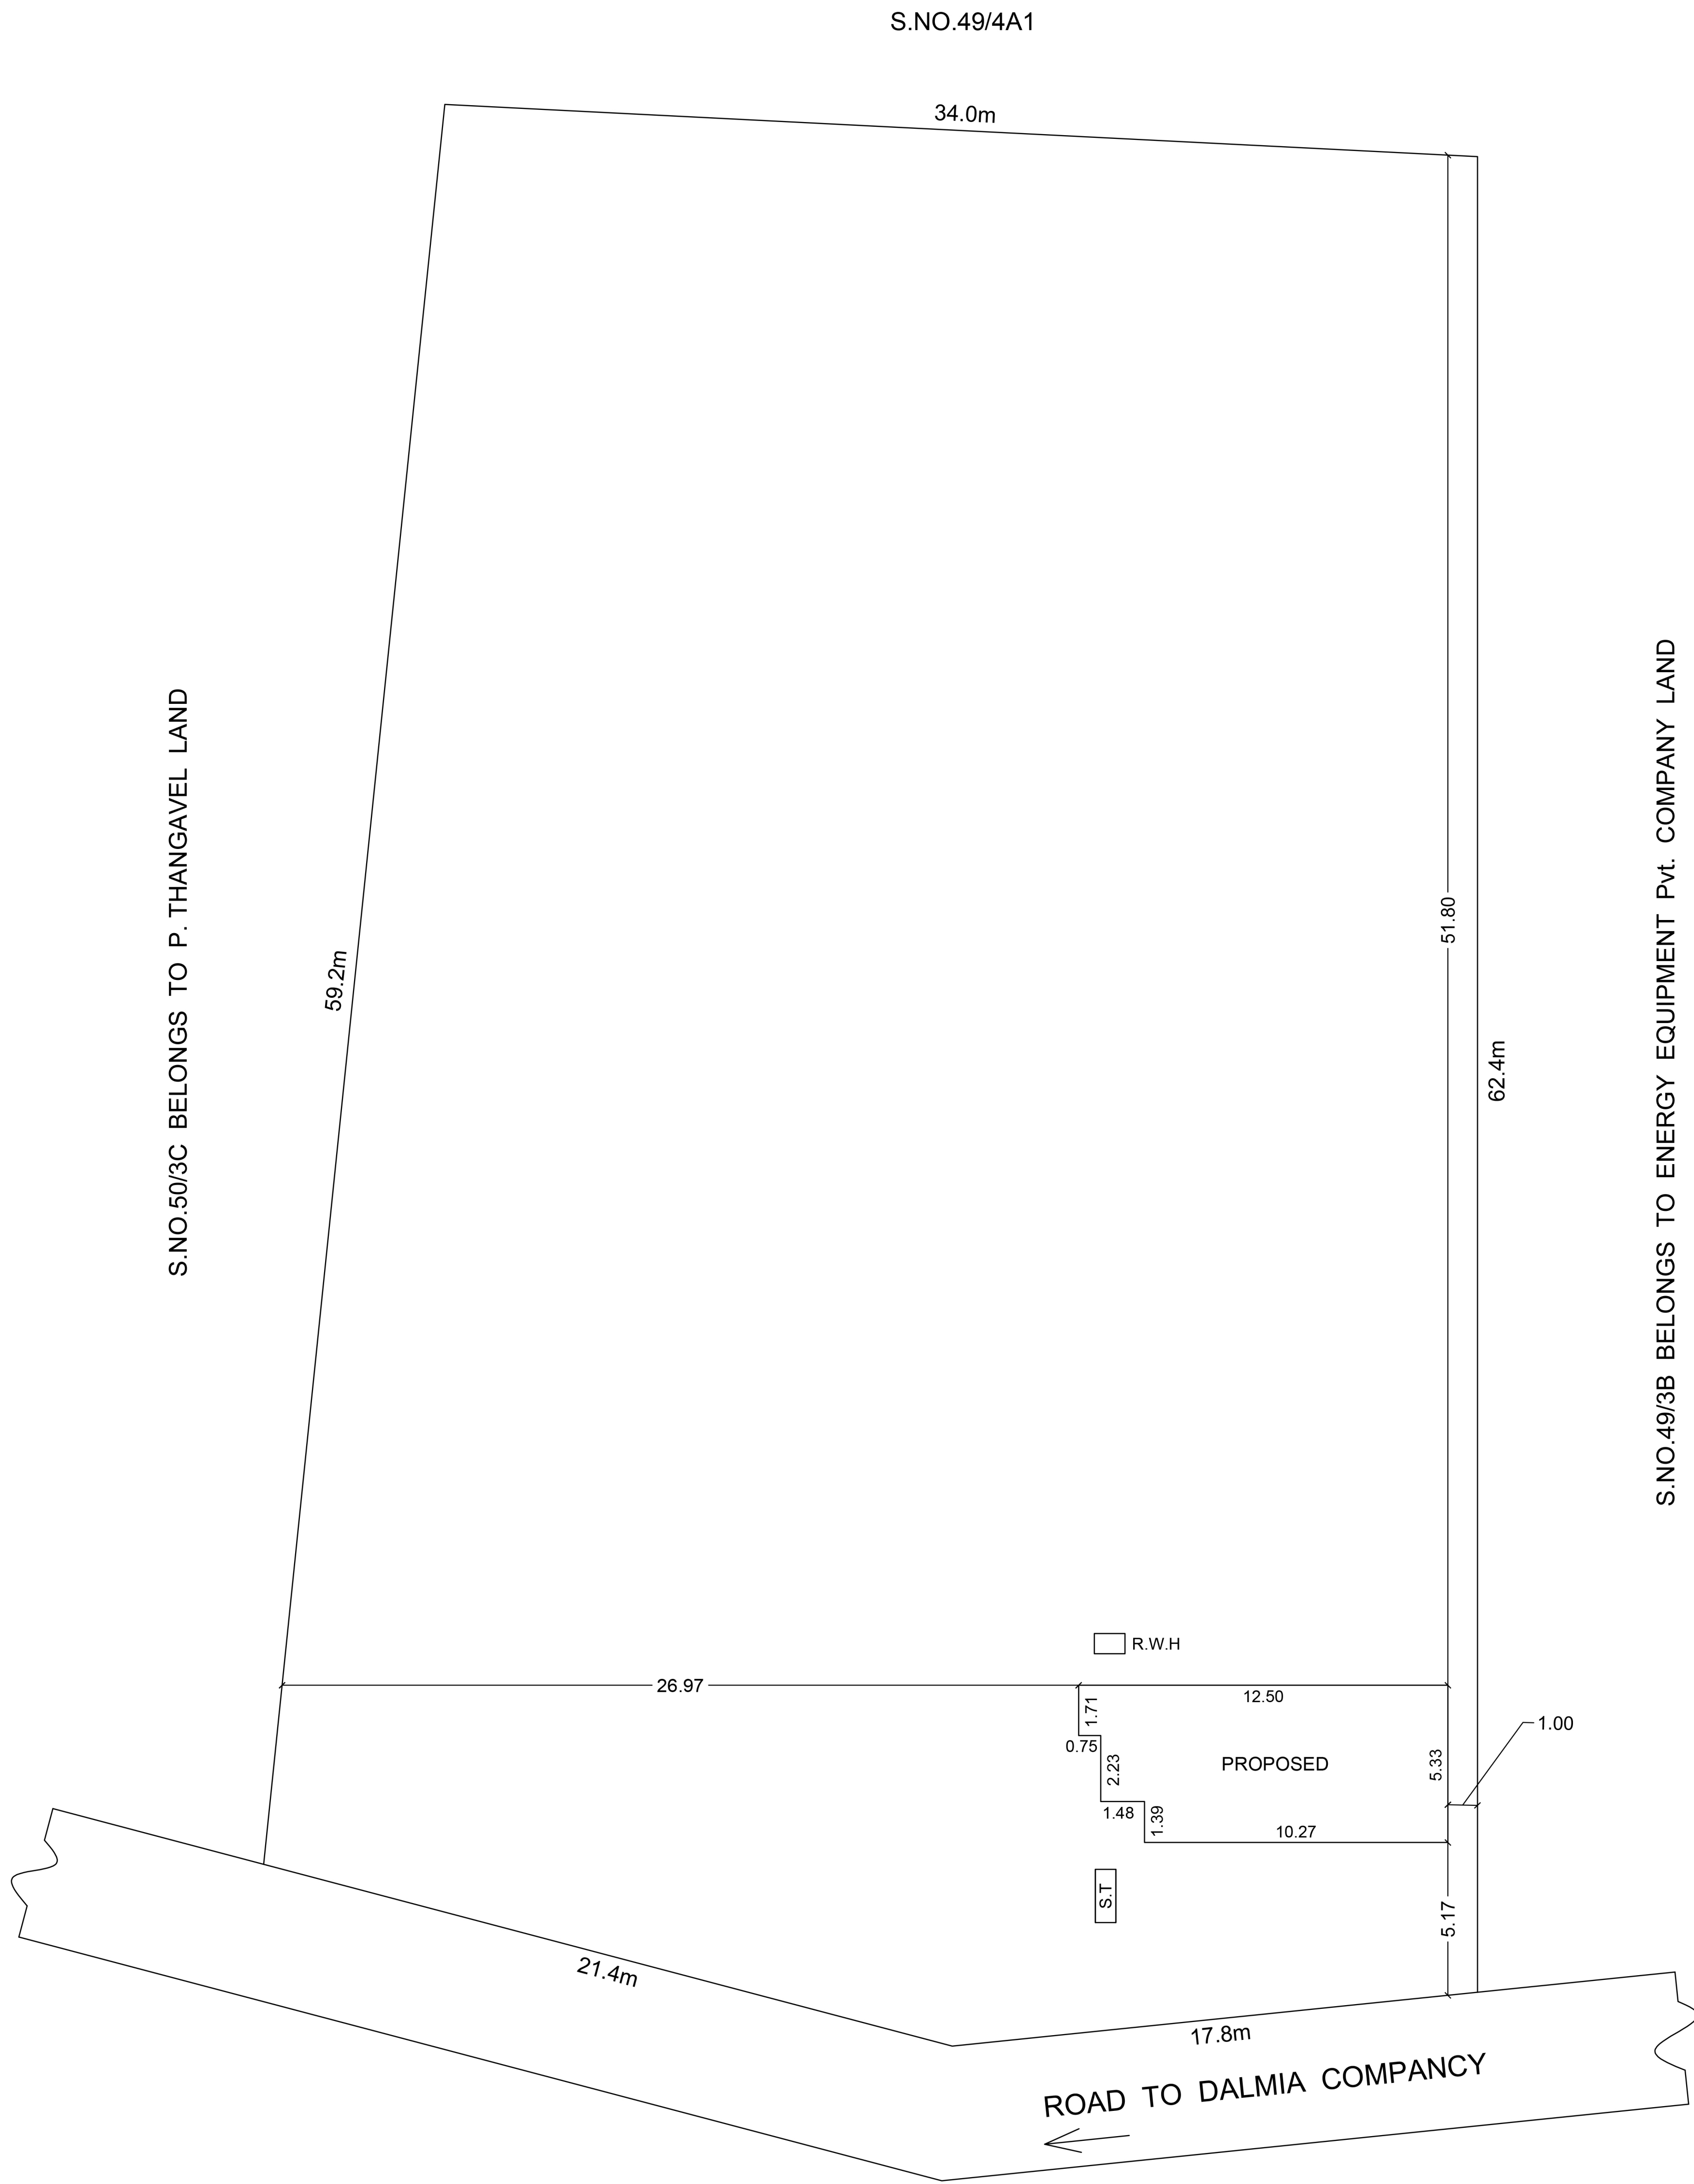

SITE PLAN [SCALE 1:200]

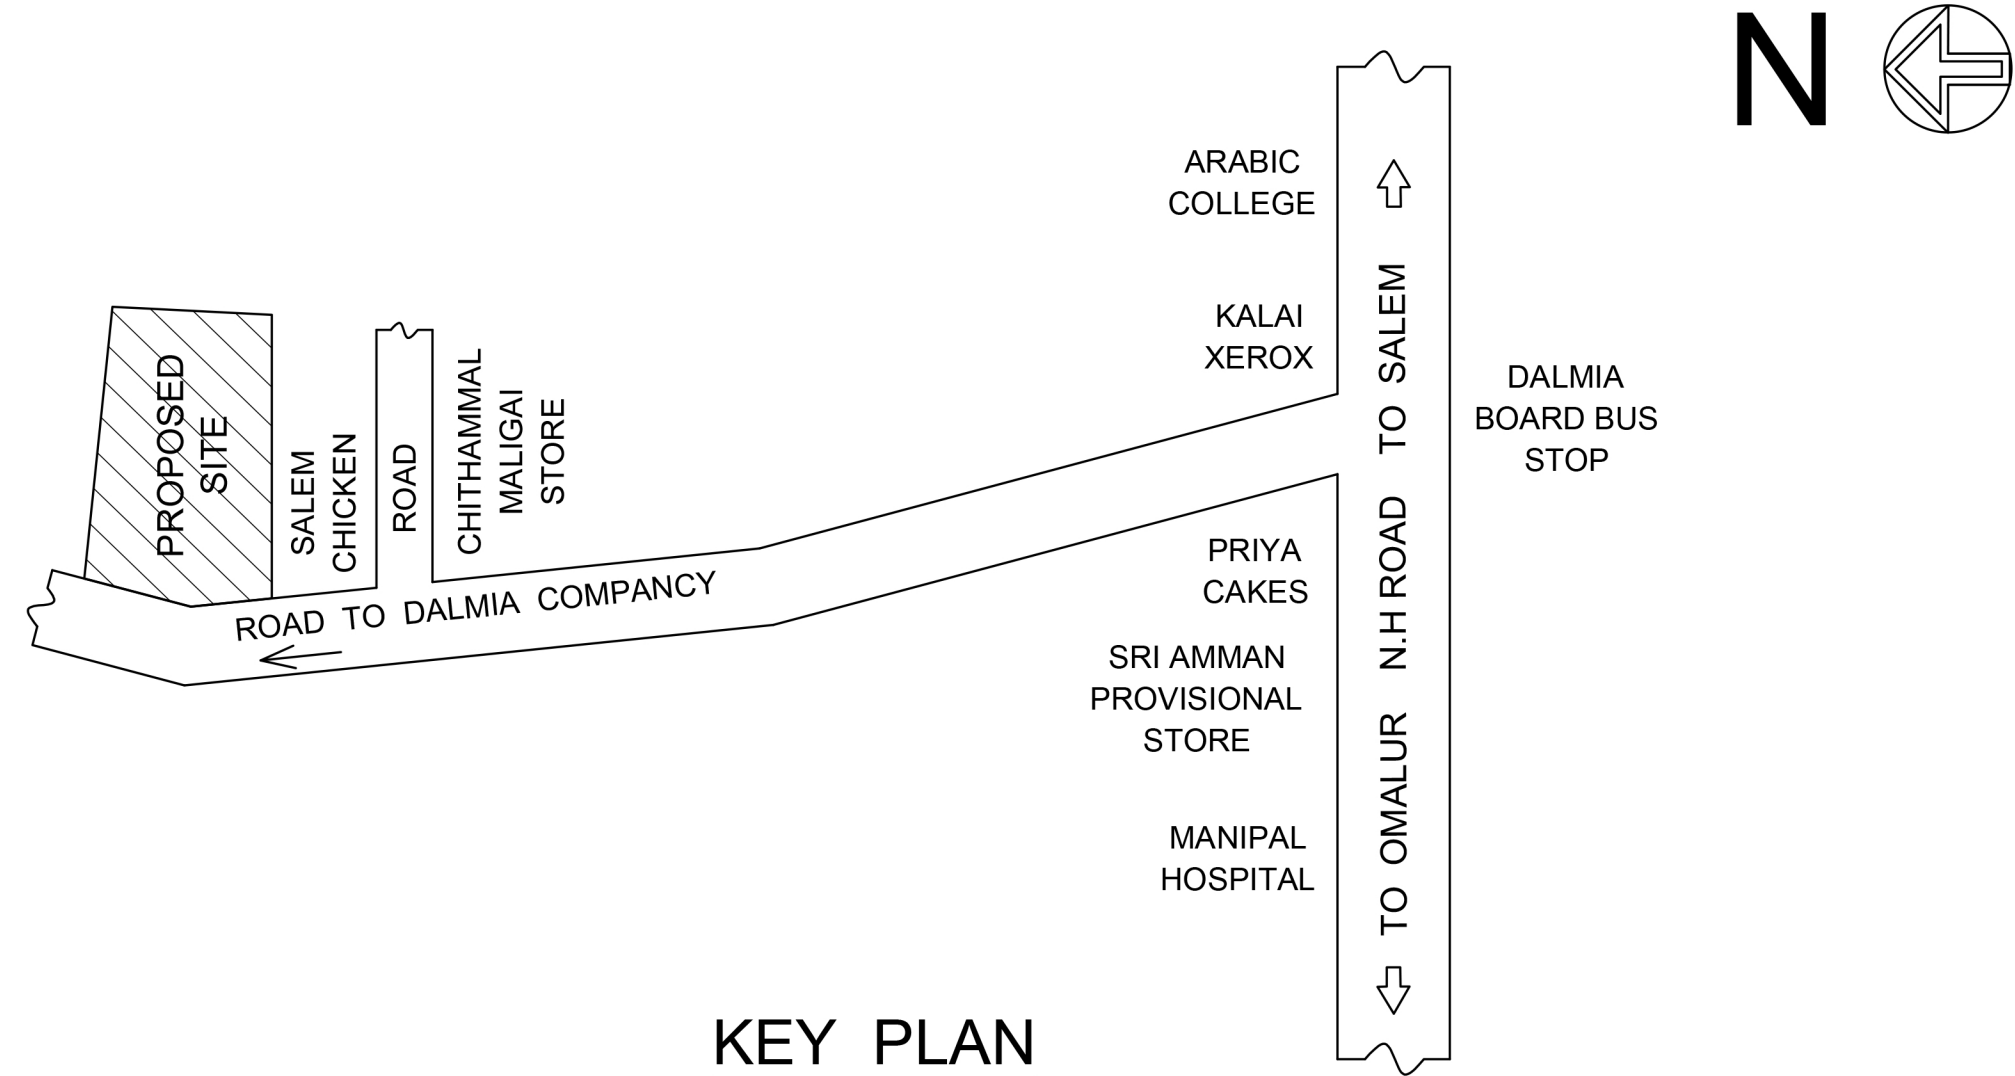

KEY PLAN


SITE BOUNDARY	
PROPOSED BUILDING	
EXISTING ROAD	

ALL DIMENSION
ARE IN METRE


JOINERIES DETAILS

REF	DETAILS	SIZE IN METRE
R.S	ROLLING SHUTTER	2.40 X 2.13
D	DOOR	0.76 X 2.13
W	WINDOW	0.90 X 1.37
V	VENTILATOR	0.90 X 0.60

SOLAR SYSTEM

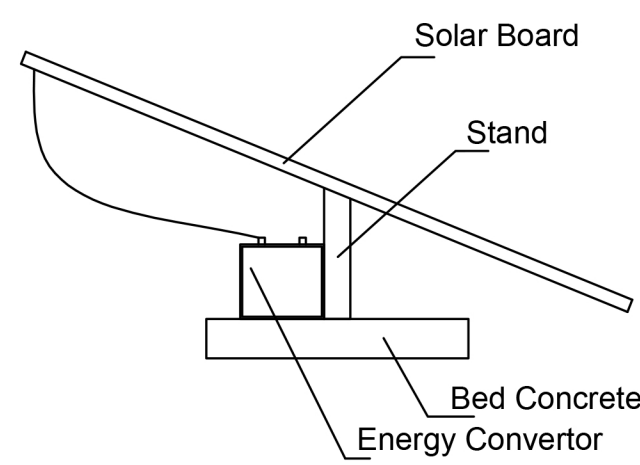


LONGITUDINAL SECTION

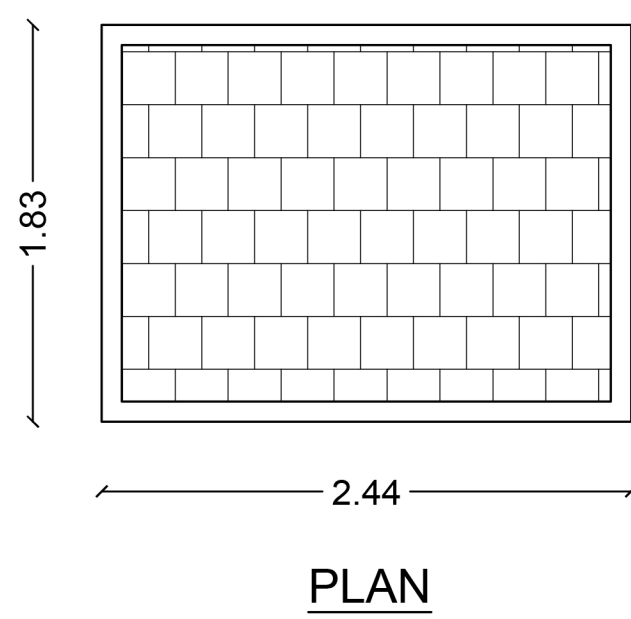


PLAN

SEPTIC TANK DETAILS

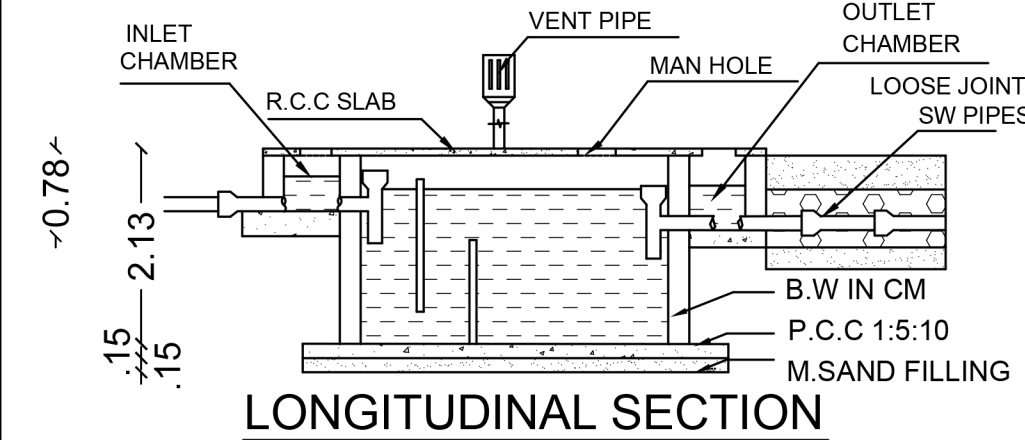


LONGITUDINAL SECTION

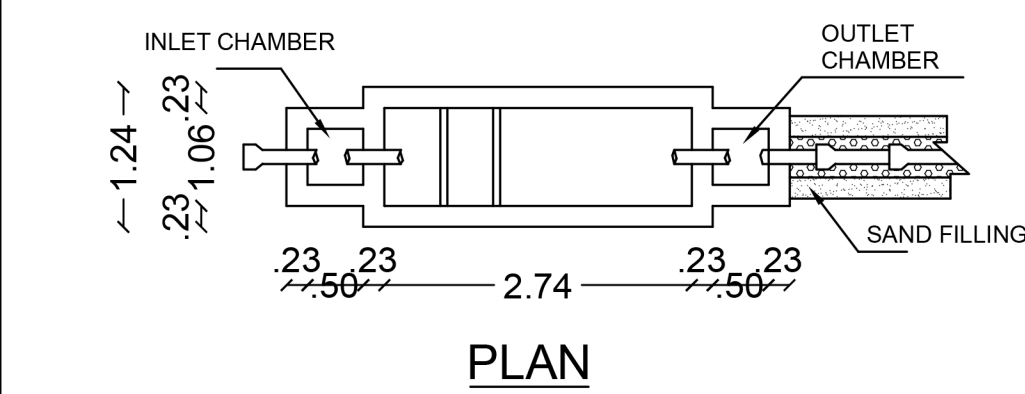


PLAN

FOOTING DETAILS

COLUMN DETAILS
SIZE : 0.23 X 0.38

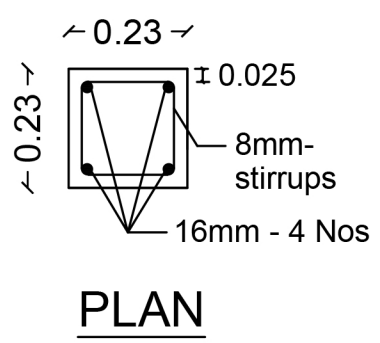

PLAN

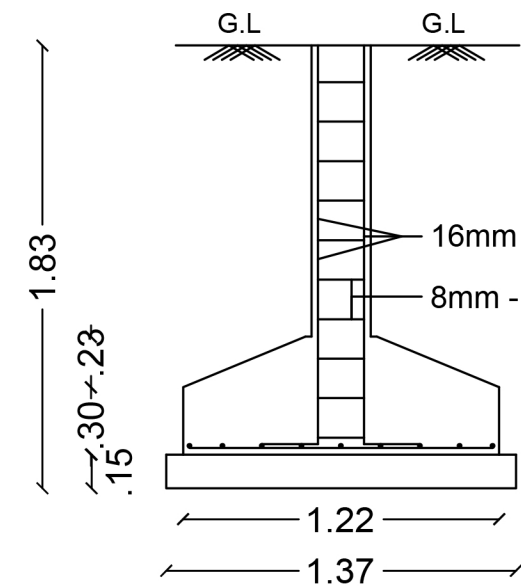

SECTION

AREA STATEMENT

NO	DETAILS	AREA IN SQ.M	AREA IN SQ.FT
1.	AREA OF THE SITE (0.24 HECTARES)	2400.00	25833.39
2.	PROPOSED BUILDING	61.85	665.75
3.	AREA OF OPEN SPACE	2338.15	25167.64

APPLICANT :

Gunavathi Chinnathambi

ENGINEER :

A. Kannan
Er. A. KANNAN, B.E., A.M.I.E., A.I.V.,
Chartered Engineer, Approved Valuer,
Registered Engineer Grade - I (RE-I)
Registration No: 27/RE-1/2024
Salem DTCP
Angappan Nilayam, Near P.U.Ely. School,
Karuppur Post, SALEM - 636 012.
Cell:94432 48532, Tel: 0427-2345802