

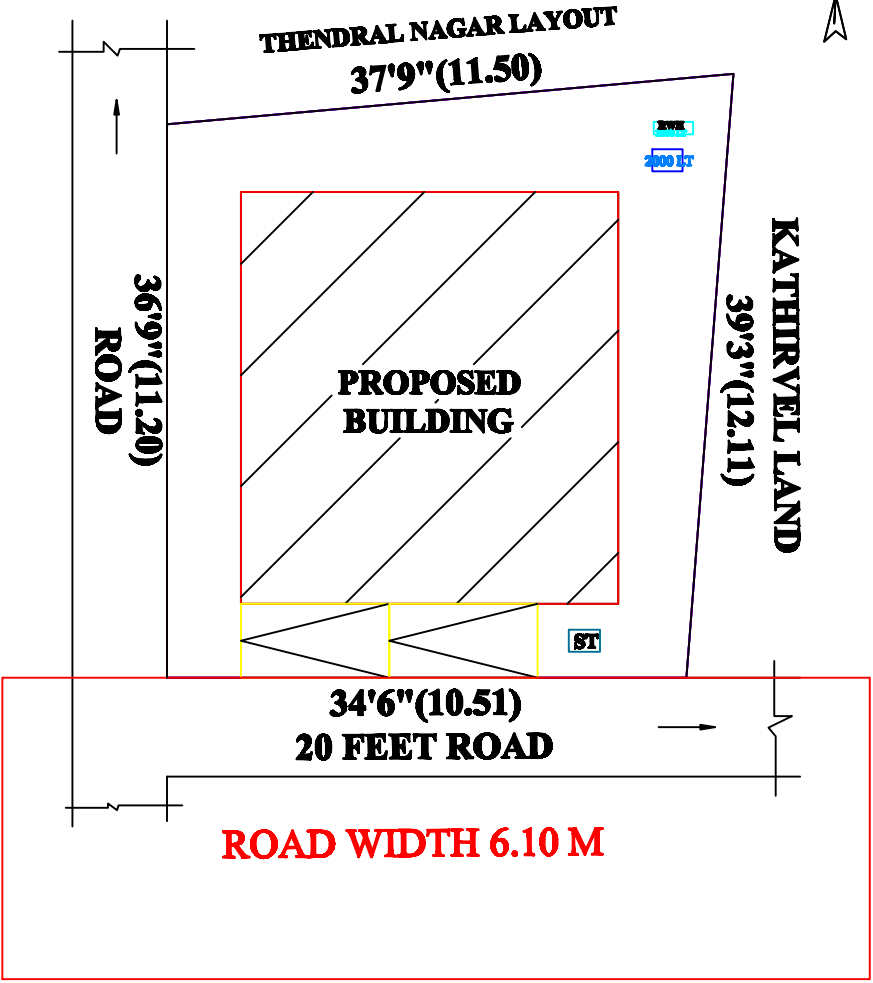
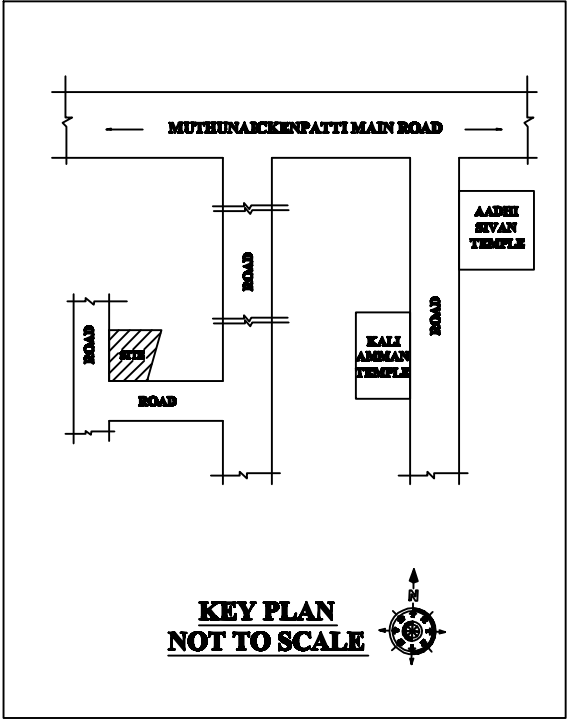
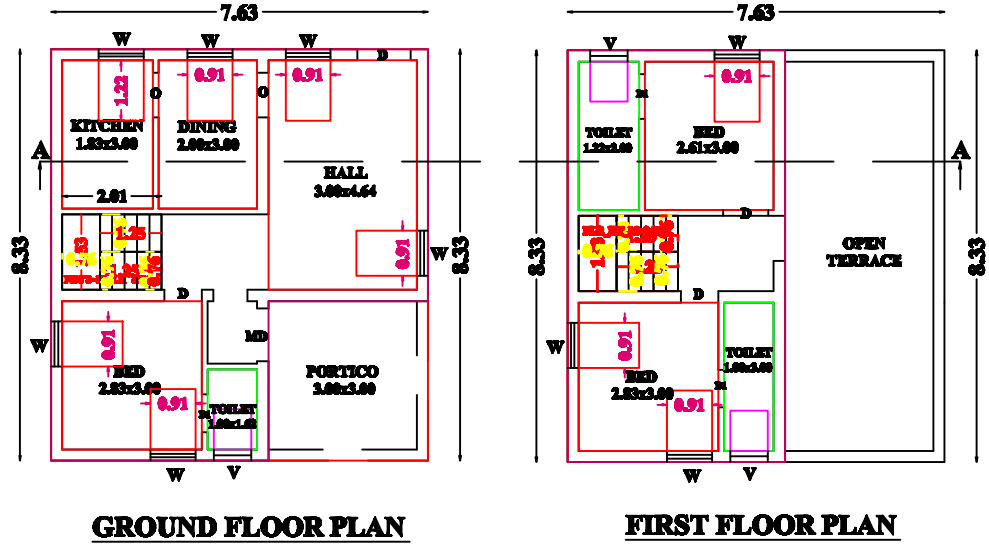


PLAN SHOWING THE PROPOSED CONSTRUCTION OF R.C.C TERRACED ROOF RESIDENTIAL BUILDING IN NEW S.NO-4/9C2 , PATTI NO:1406, AYYAMPERUMAMPATTI VILLAGE & PANCHAYAT, SALEM WEST TALUK, SALEM DISTRICT.

NAME OF THE APPLICANT : Mr.S.ALEX PANDIYAN S/o Mr.G.SAMUVEL

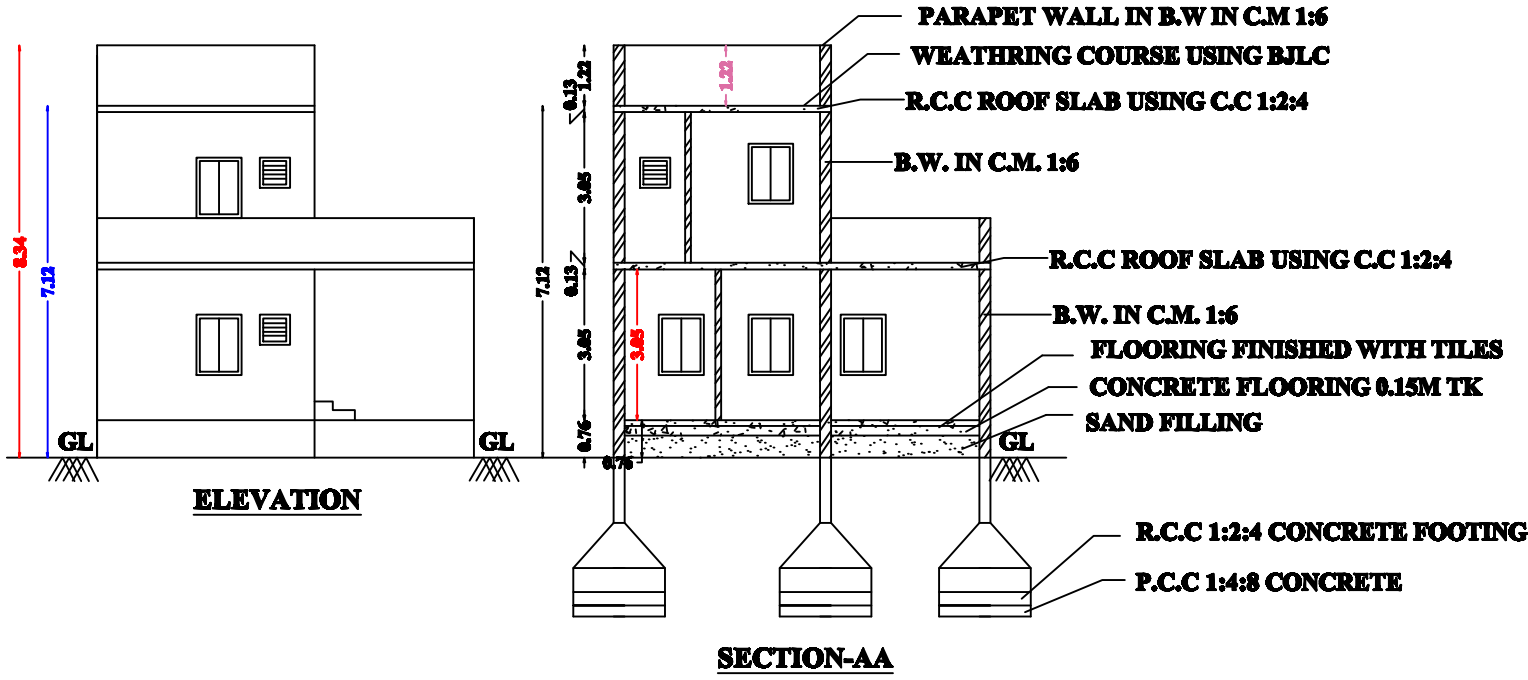

SITE PLAN
SCALE 1:100

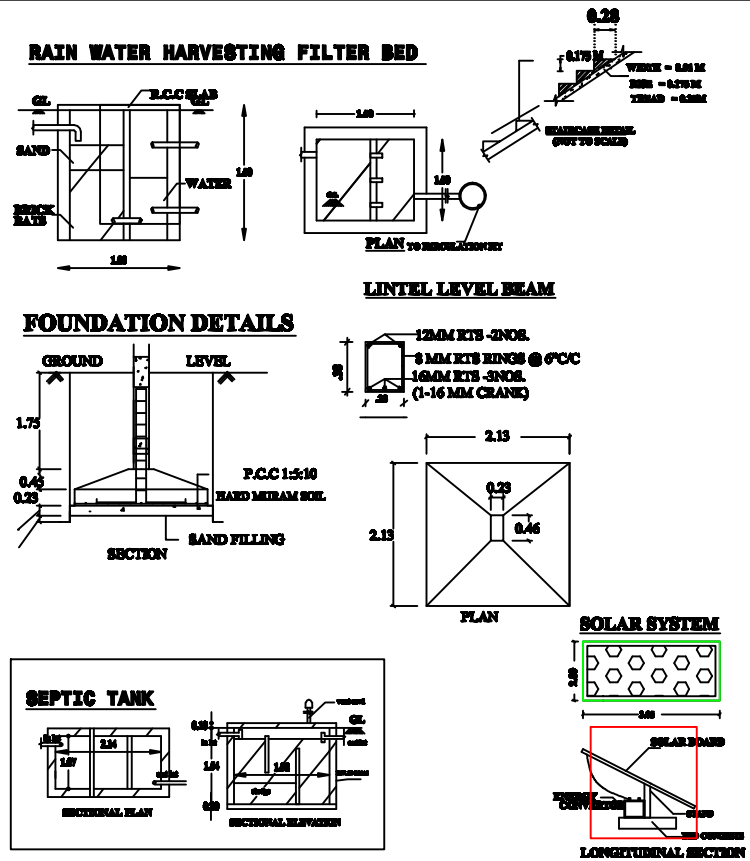

JOINERIES DETAILS

MAIN DOOR	MD	3'6"x7'0"	1.07x2.13
DOOR	D1	2'6"x7'0"	0.76x2.13
DOOR	D	3'0"x7'0"	0.91x2.13
OPEN	O	3'0"x7'0"	0.91x2.13
WINDOW	W	3'0"x4'0"	0.91x1.22
VENTILATOR	V	2'6"x2'0"	0.76x0.61

AREA DETAILS

AREA OF THE SITE	1382.00	sft	128.40	sqm
GROUND FLOOR AREA	684.16	sft	63.56	sqm
FIRST FLOOR AREA	394.50	sft	36.65	sqm
TOTAL AREA	1078.65	sft	100.21	sqm
OPEN AREA	697.84	sft	64.84	sqm

FSI - $\frac{684.16}{1382.00}$ - 0.49

PLOT COVERAGE - 49.50%

ALL DIMENSIONS ARE IN METER , SCALE 1:100

SITE BOUNDARY SHOWN IN GREEN PROPOSED
CONSTRUCTION SHOWN IN RED
EXISTING ROAD SHOWN IN YELLOW

APPLICANT

ENGINEER

Er. M. PRADEEP, B.E.,
EXCELLENT PLANNERS
2/196, Nadar Street,
Maramangalathupatti,
SALEM - 30. Cell: 9524042372
LBS Reg No: 044/LS/2024/00370

