


PLAN SHOWING THE PROPOSED ADDITIONAL CONSTRUCTION OF GROUND FLOOR RCC ROOF COMMERCIAL


BUILDING IN SURVEY No.:28/1F , PATTa NO.:134 , RAMALIGAPURAM , CHINNAGOVADAPURAM VILLAGE ,

AYOTHIYAPATTANAM PANCHAYAT UNION , VALAPPADI TALUK , SALEM DISTRICT.


NAME OF APPLICANT .: Mr.RAVI KUMAR S/o Mr. AIYYAMPERUMAL PADAIYACHI

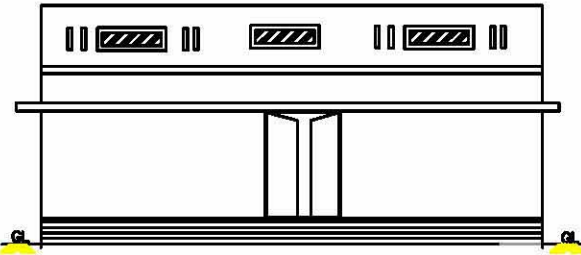

ELEVATION

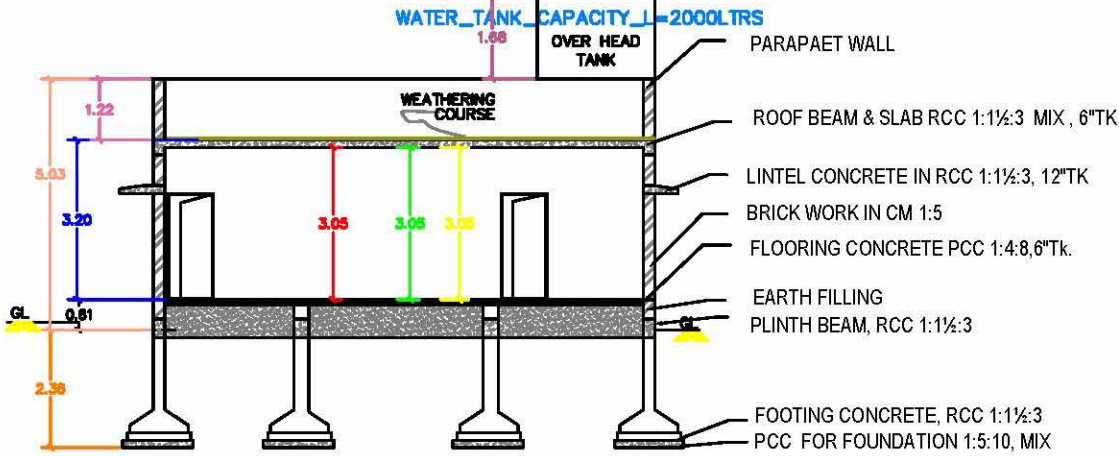


SECTION- AA

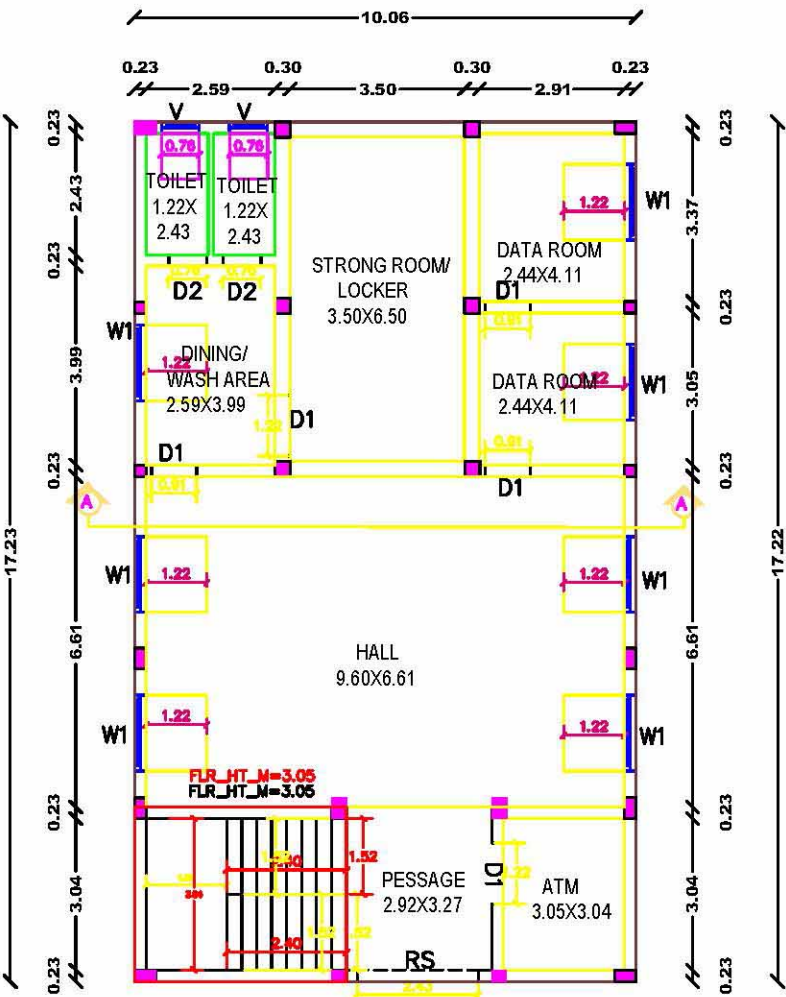

GROUND FLOOR PLAN
SCALE 1:100




SITE PLAN
SCALE 1:200

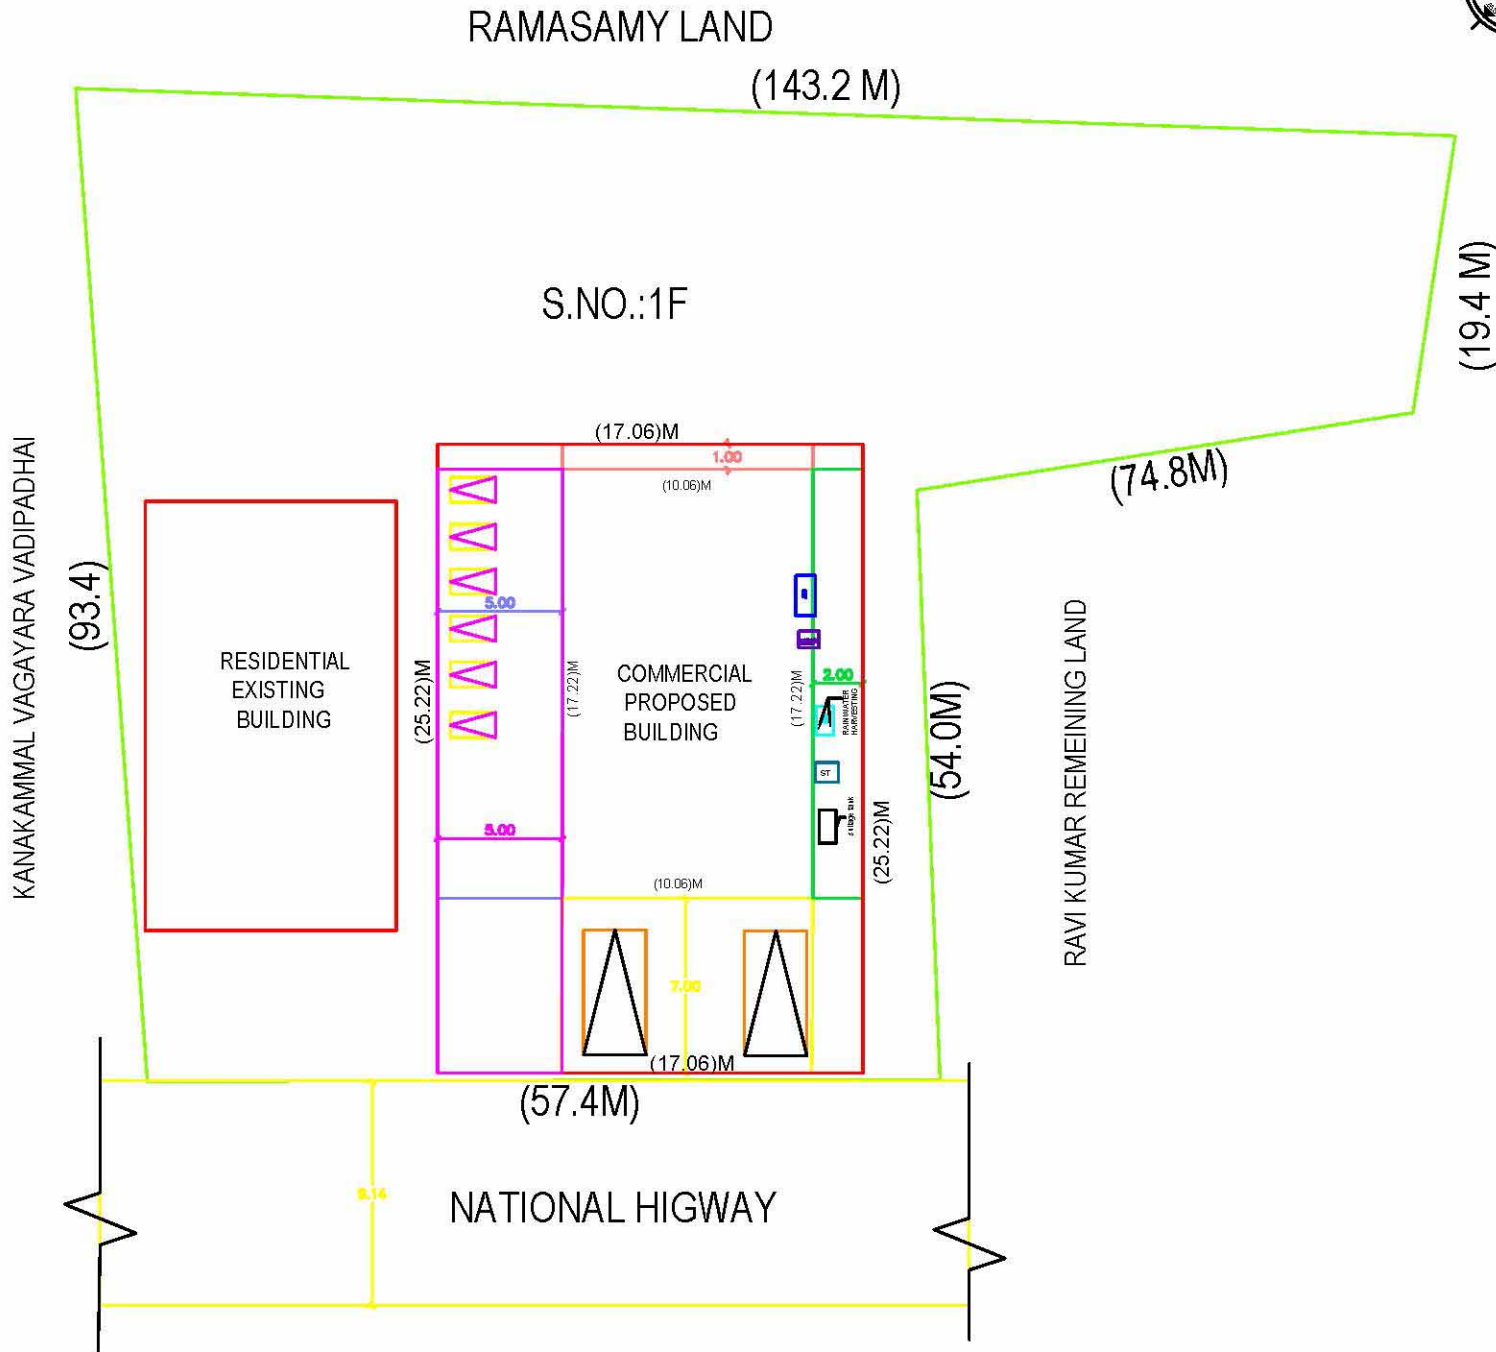




LAND FOR RESIDENTIAL PURPOSE - 4000 .00 Sq ft
LAND FOR COMMERCIAL PURPOSE - 4629 . 50 Sq ft
LAND FOR AGRICULTURE PURPOSE - 62350. 02 Sq ft
TOTAL LAND (1Ares 63Cent) - 70979 .52 Sq ft

DOC.NO.: 3766/2007 Dt 13.12.2007
AYOTHIYAPATTANAM SRO.

KEY PLAN

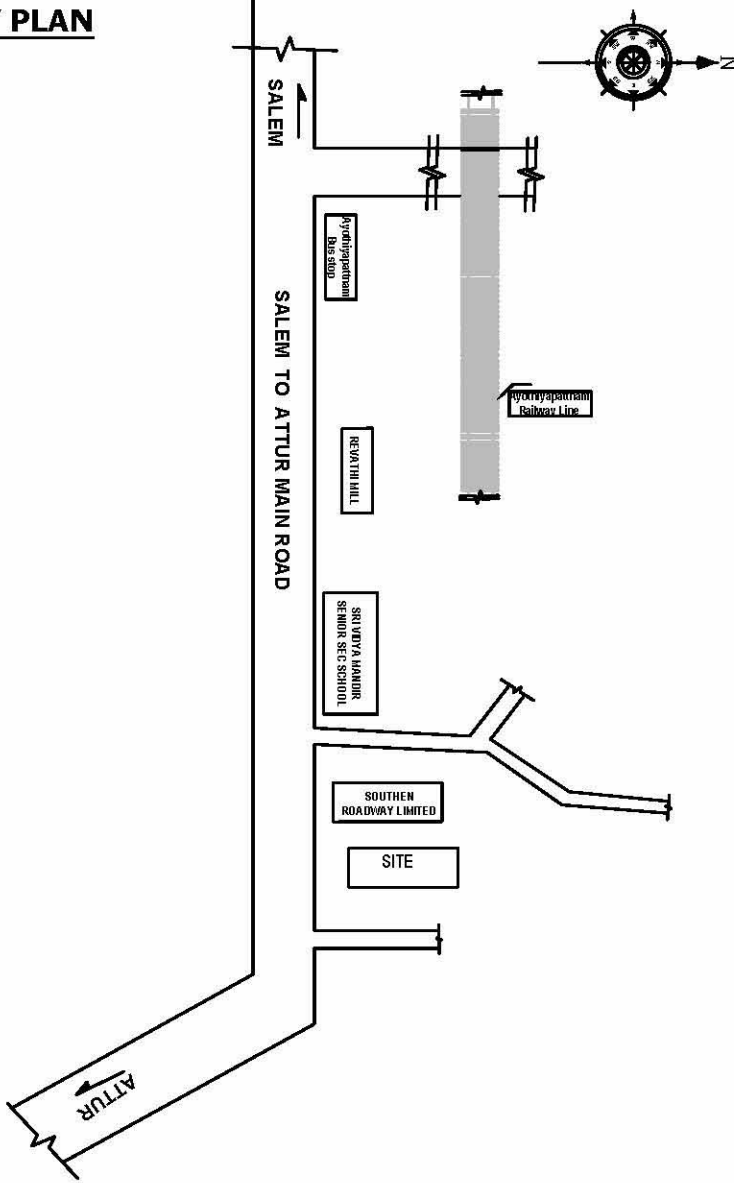

LOCATION OF THE SITE :11.667873 , 78.253778 Not To Scale

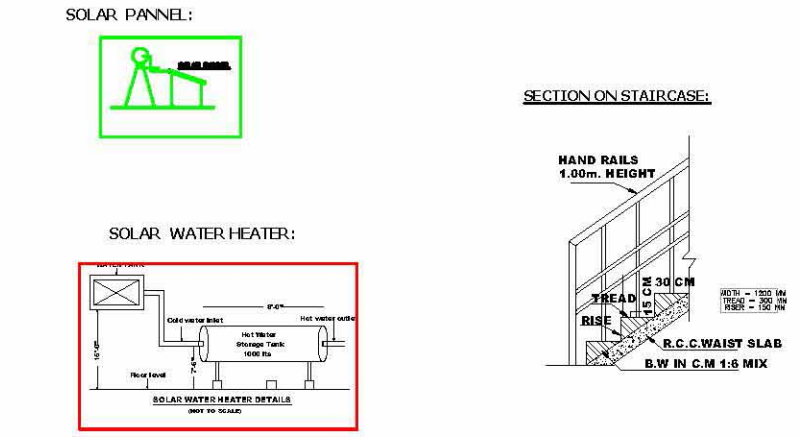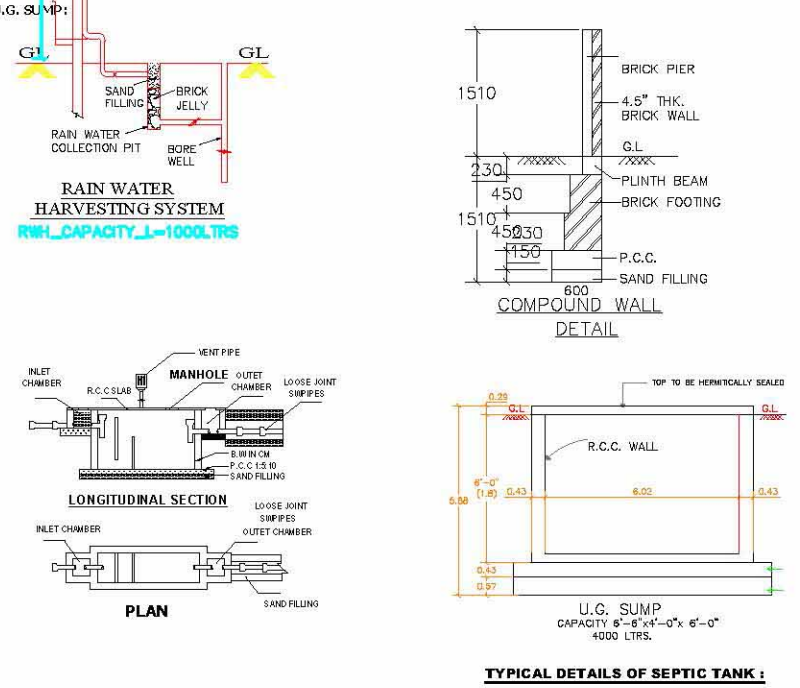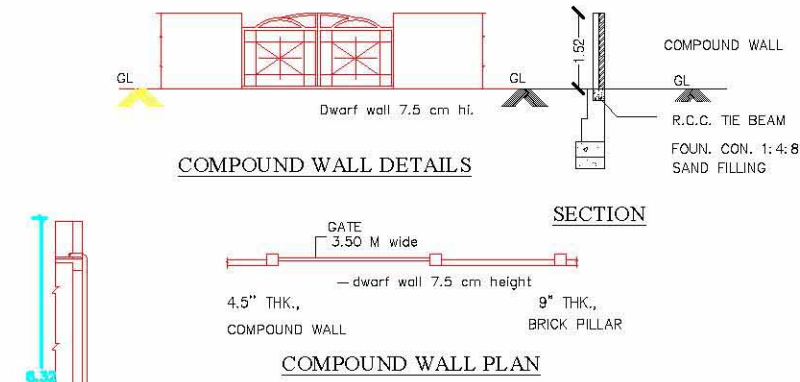

JOINERY DETAILS:			
TYPE	DESCRIPTION	METER SIZE	SQ.FT SIZE
RS	ROLLING SHUTTER	2.43X 2.13	8'-0" X 7'-0"
D1	DOOR	0.91 X 2.13	3'-0" X 7'-0"
D2	DOOR	0.76 X 2.13	2'-6" X 7'-0"
W1	WINDOW	1.52X 1.22	5'-0" X 4'-0"
D1	DOOR	1.22X 2.13	4'-0" X 7'-0"
V1	VENTILATOR	0.76 X 0.76	2'-6" X 2'-6"

AREA DETAILS:		
AREA STATEMENT	SQ.M	SQ.FT
AS PER DOCUMENT (1 ARES 63 CENT)	6596.61	70979.52
AREA PER SITE	430.25	4629.50
GROUND FLOOR AREA	173.23	1863.95
AREA OPEN SPACE	6423.38	69115.57

FSI : 0.02
BUILD UP AREA G.F : 173.23

LEGEND:
BOUNDRY SHOWN IN :
PROPOSED SHOW IN :
ROAD SHOWN IN :

SCALE:
ALL DIMENATIONS ARE IN METER SCALE 1:100

APPLICANT:
A. Ravikumar

ENGINEER:
Er. G. MANIKANDAN,
M.E., (Struct.), M.I.E., FIV., M.Sc. (Real Estate),
KAVINMUGESH CONSTRUCTION
Licensed Building Surveyor,
Structural Consultant,
Building Contractor,
3/61, Vasu Complex, Attur Main Road,
Ayothiyapattanam, SALEM - 636 103