

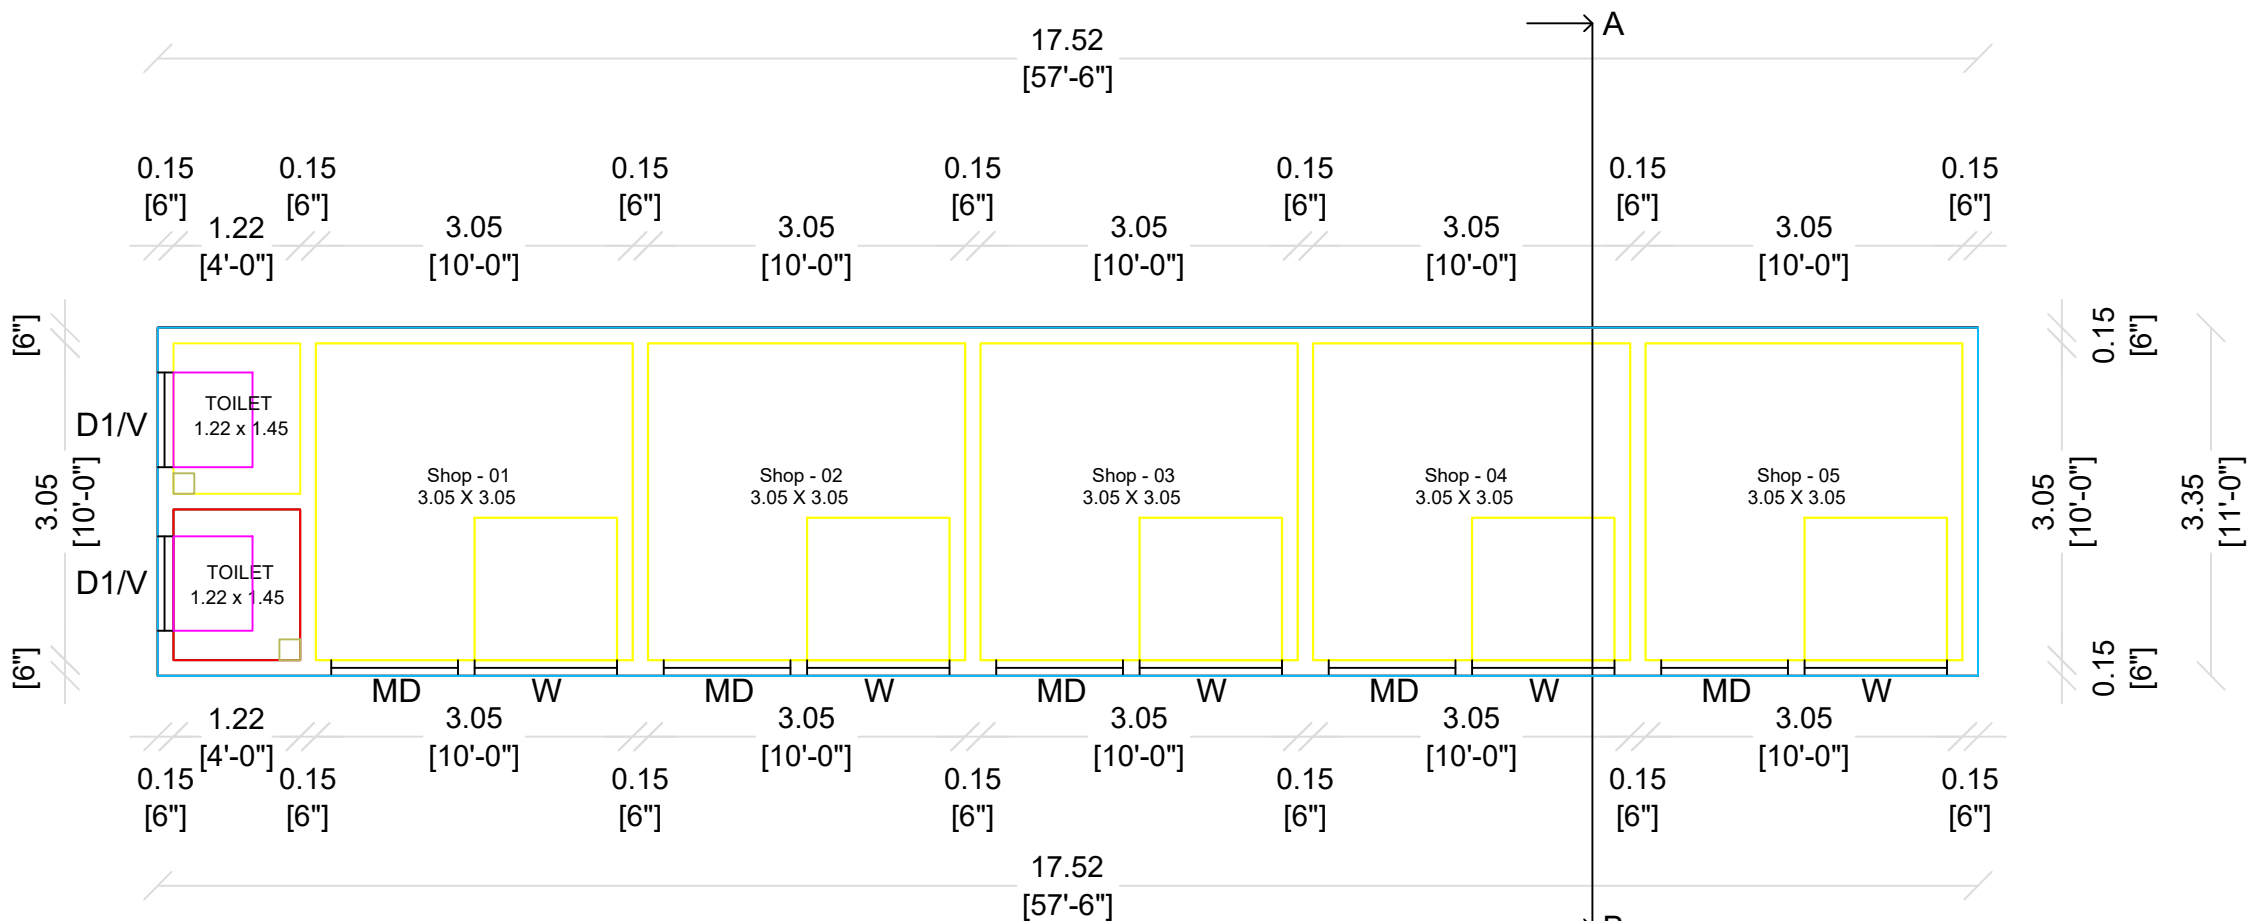
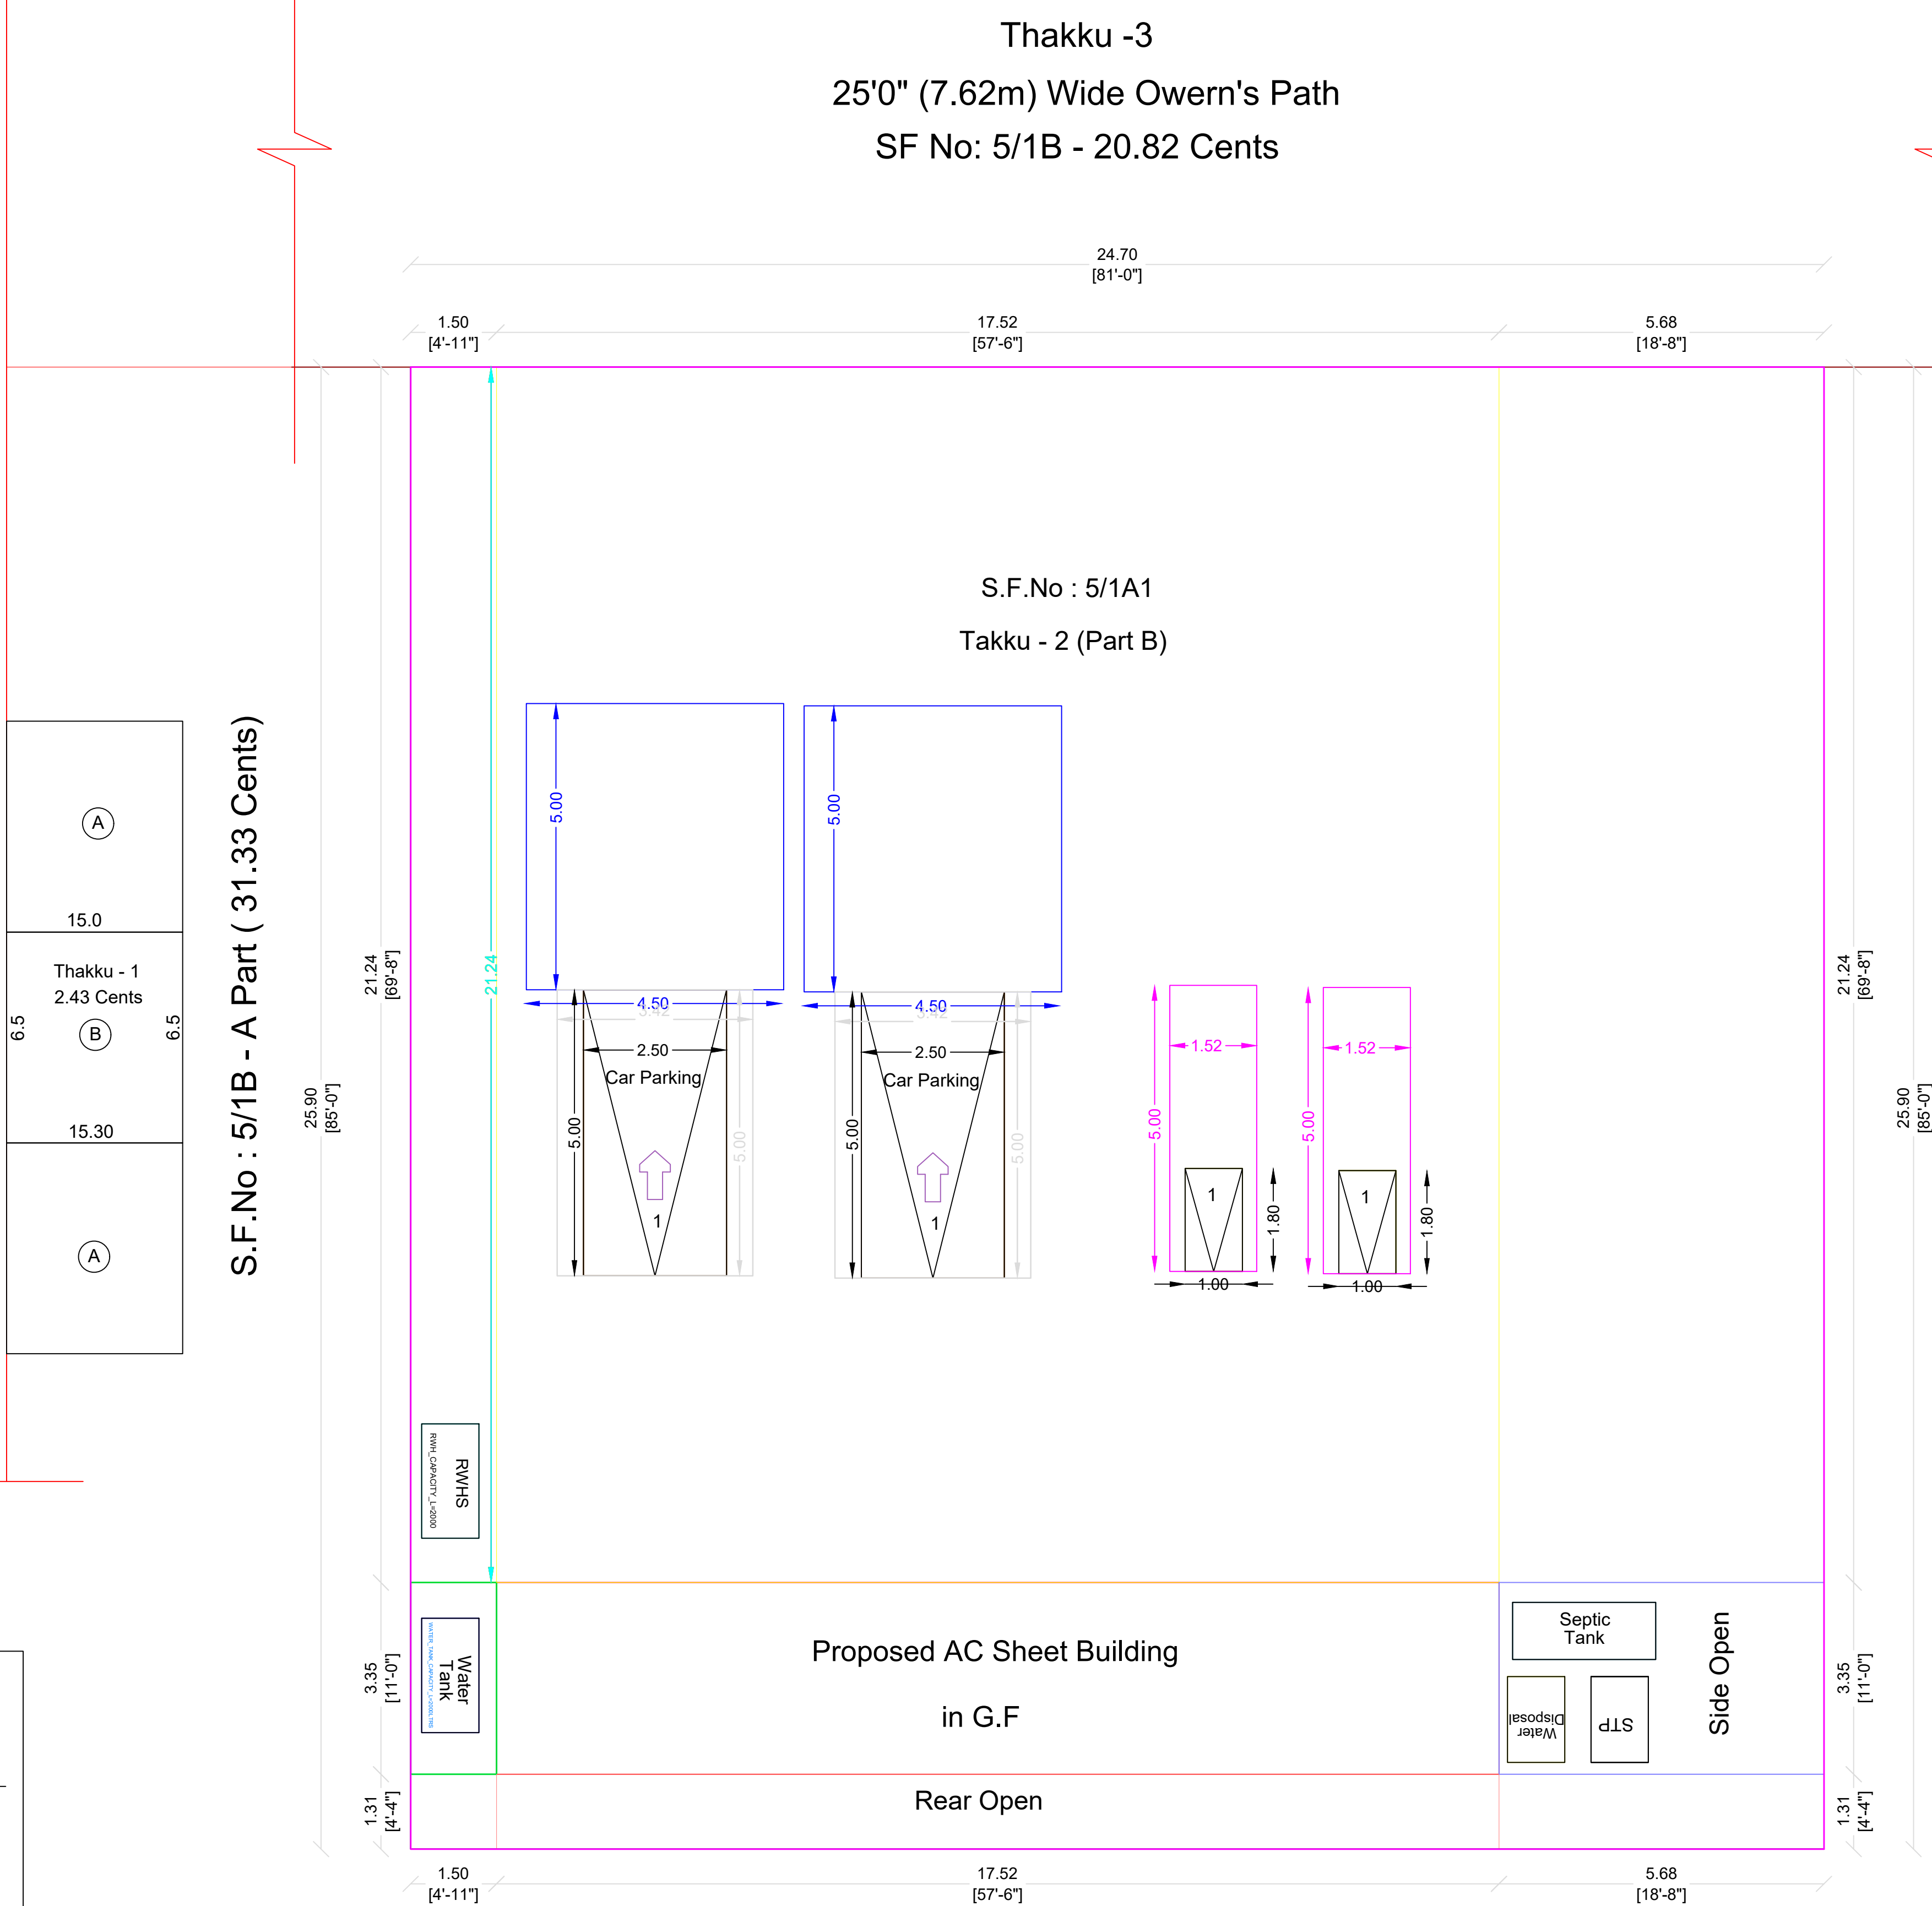
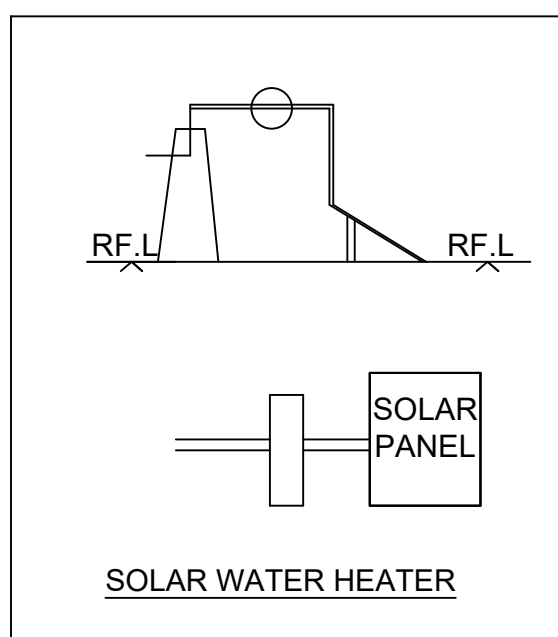
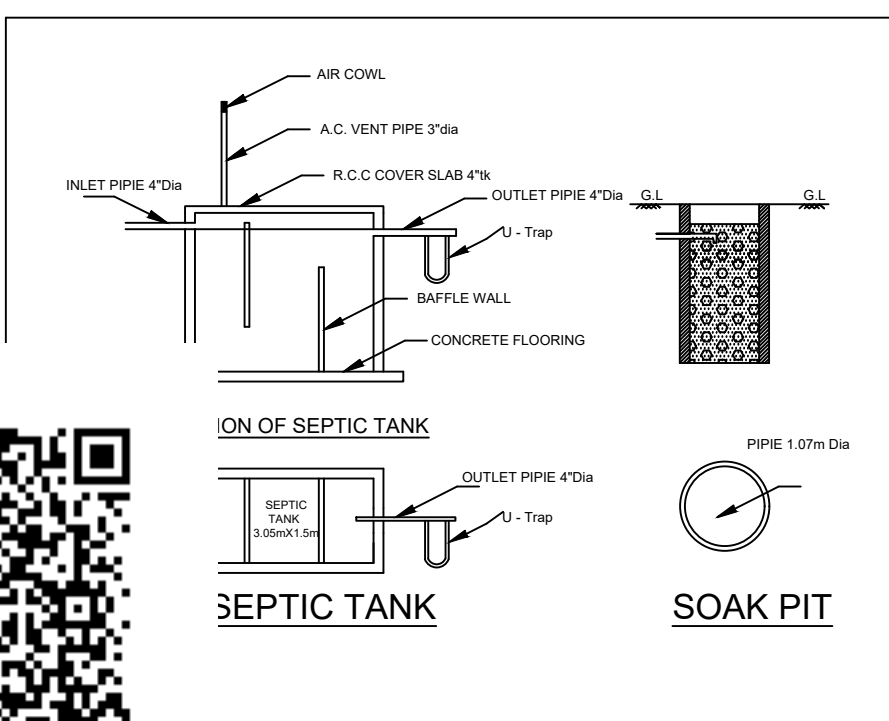
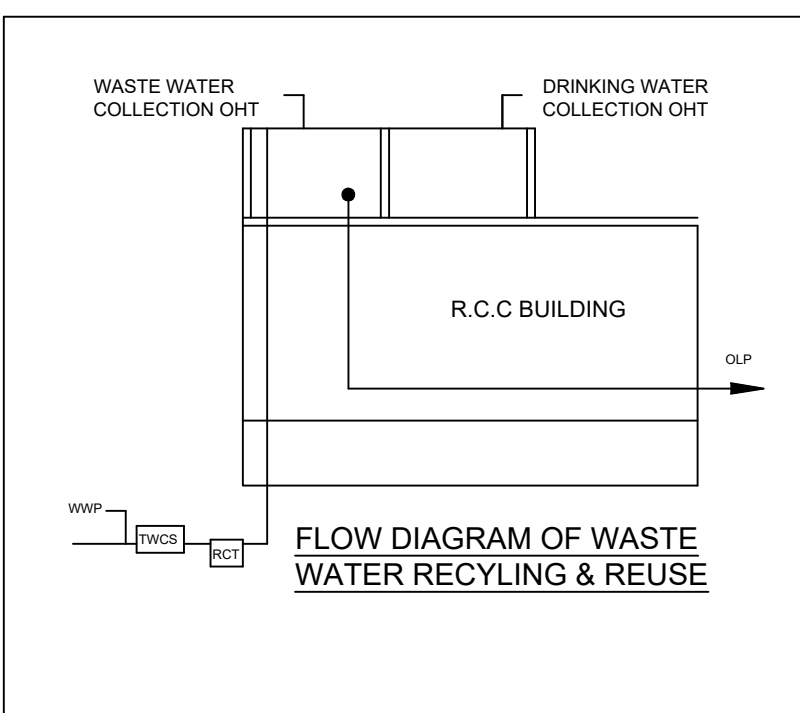


SECTION ON AB

TOPO PLAN (Not To Scale)

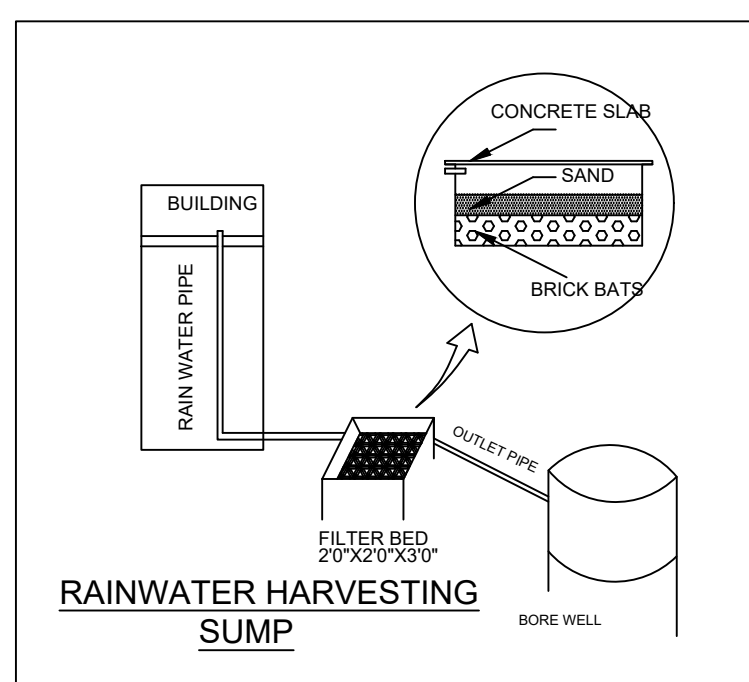

GROUND FLOOR PLAN

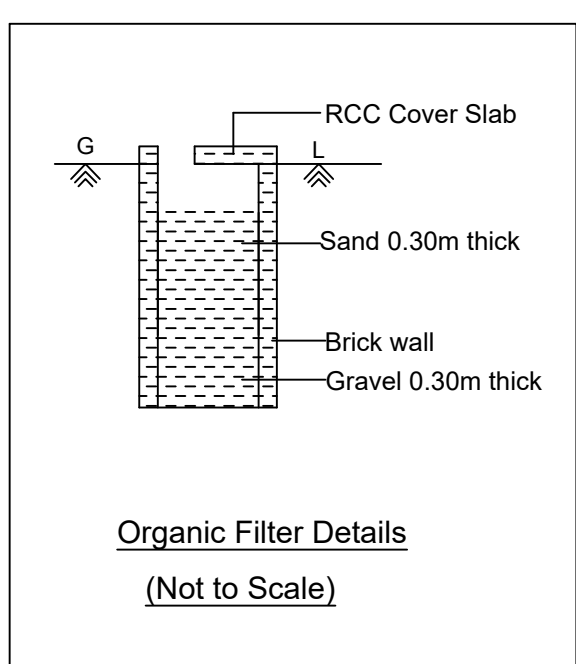

S.F.No : 5/1B
SITE PLAN (Scale 1:100)

PLAN SHOWING THE PROPOSED AC SHEET ROOF BUILDING
FOR COMMERCIAL PURPOSE AT OLD S.F.NO: 5/1A
NEW S.F.NO: 5/1A1, KONGANAPURAM MAIN ROAD
AYYANKATTOR, IVELI VILLAGE & VILLAGE PANCHAYAT
SANKARI PANCHAYAT UNION, SANKARI TALUK,
SALEM DISTRICT

APPLICANT : -

Mr.M.ESWARAN, S/o Mr. MUTHUSAMY

AREA DETAILS :-	Sq.M	Sq.F
AREA OF THE APPLICANT SITE (Thakku -2, 15.80 Cents)	639.41	6882.50
AREA OF THE APPLICANT SITE As on Patta	639.41	6882.50
PLINTH AREA OF THE PROPOSED AC SHEET BUILDING	58.69	631.73
FLOOR AREA OF THE PROPOSED AC SHEET BUILDING	46.50	500.52
AREA OF THE OPEN SPACE	580.72	6250.77

JOINERY DETAILS					
MAIN DOOR	MD	1.22 x 2.13	4'0" x 7'0"	PLOT COVERAGE =	58.69 639.41 X 100 = 9.18%
WINDOW	W	1.37 x 1.37	4'6" x 4'6"		
DOOR	D1	0.76 x 2.13	2'6" x 7'0"		
VENTILATOR	V	0.91 x 0.61	3'0" x 2'0"	F.S.I =	58.69 639.41 = 0.092

SCALE 1 : 100

APPLICANT SITE BOUNDARY SHOWN IN

PROPOSED AC SHEET BUILDING SHOWN IN

RWHS SHOWN IN

APPLICANT

ENGINEER

ENGINEER

Er. N. SENTHILVELAVAN, B.E.,M.I.E.,F.I.V.,
Chartered Engineer & Registered Valuer,
New SURYA ENGINEERS
25, Old Post Office Road,
Dr. N.A.Murugesan Hospital Upstairs,
SANKARI - 637301. Salem Dt.
Cell: 98427 37379