

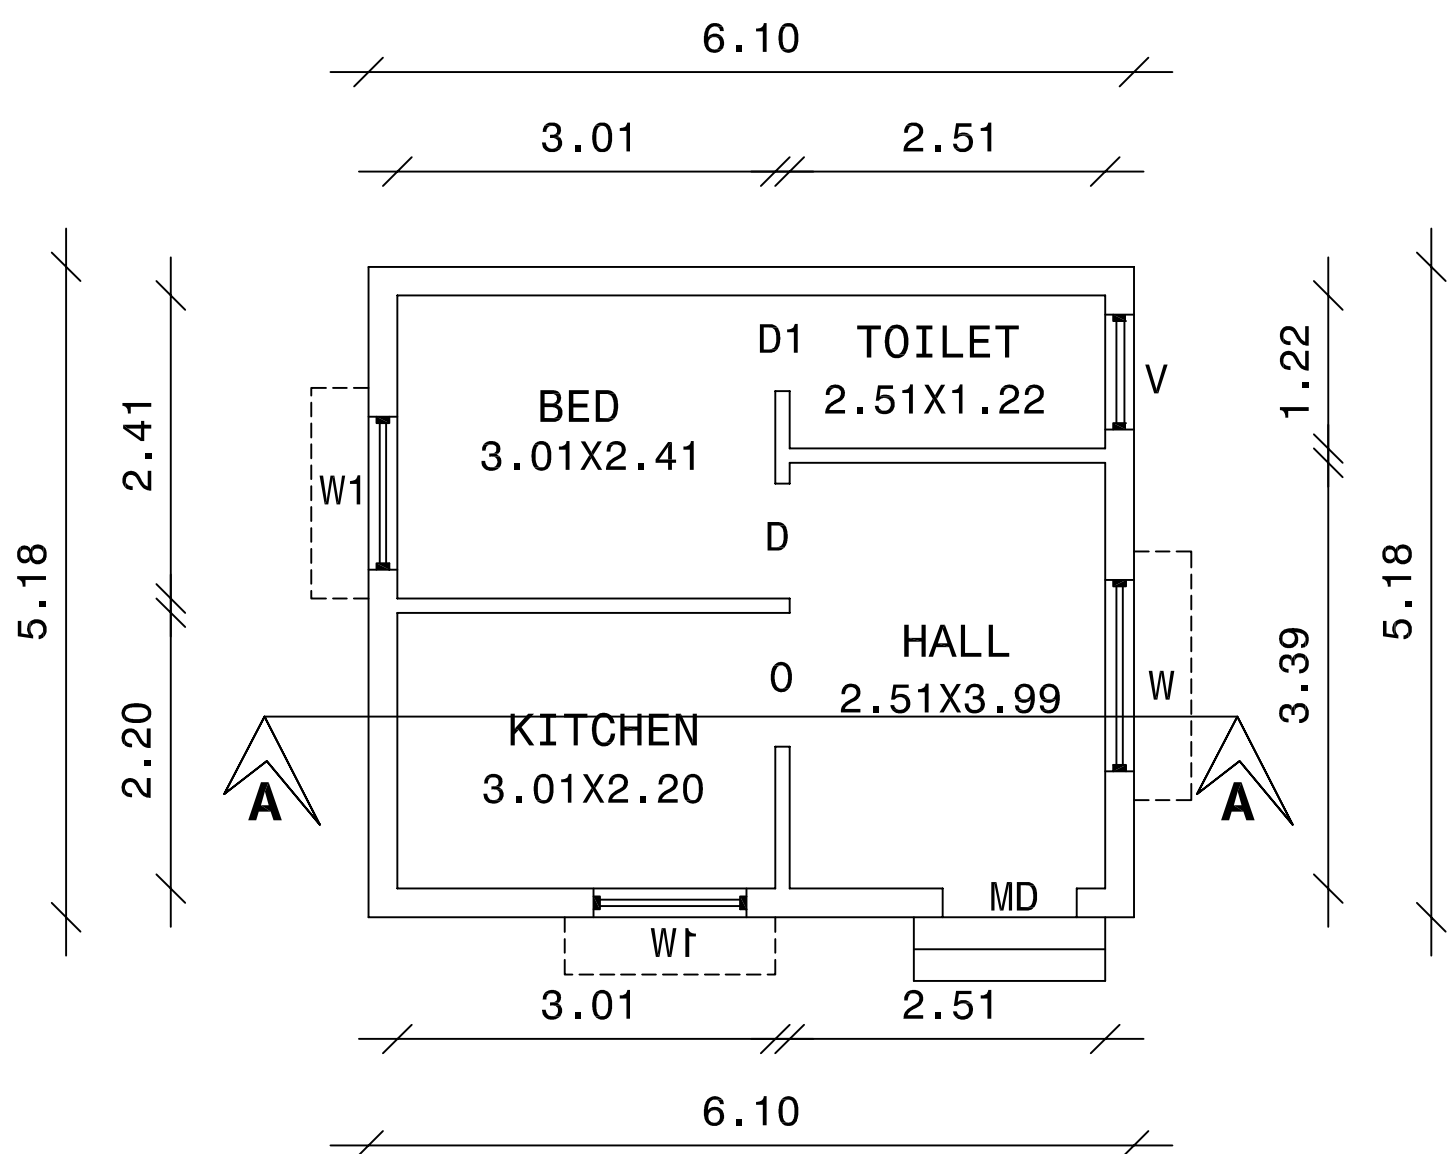


PLAN SHOWING THE PROPOSED CONSTRUCTION OF R.C.C TERRACED ROOF
RESIDENTIAL BUILDING IN S.NO-46/2D,THUMBAL VILLAGE,
PETHANAICKENPALAYAM TALUK, SALEM EAST, SELAM DISTRICT.


APPLICANTS: Mr.V.P.SIVA SUBRAMANIAN, S/o.Mr.PARASURAMAN,
Mrs V.P.JAYALAKSHMI, W/o, Dr.R.SAIKUMAR.

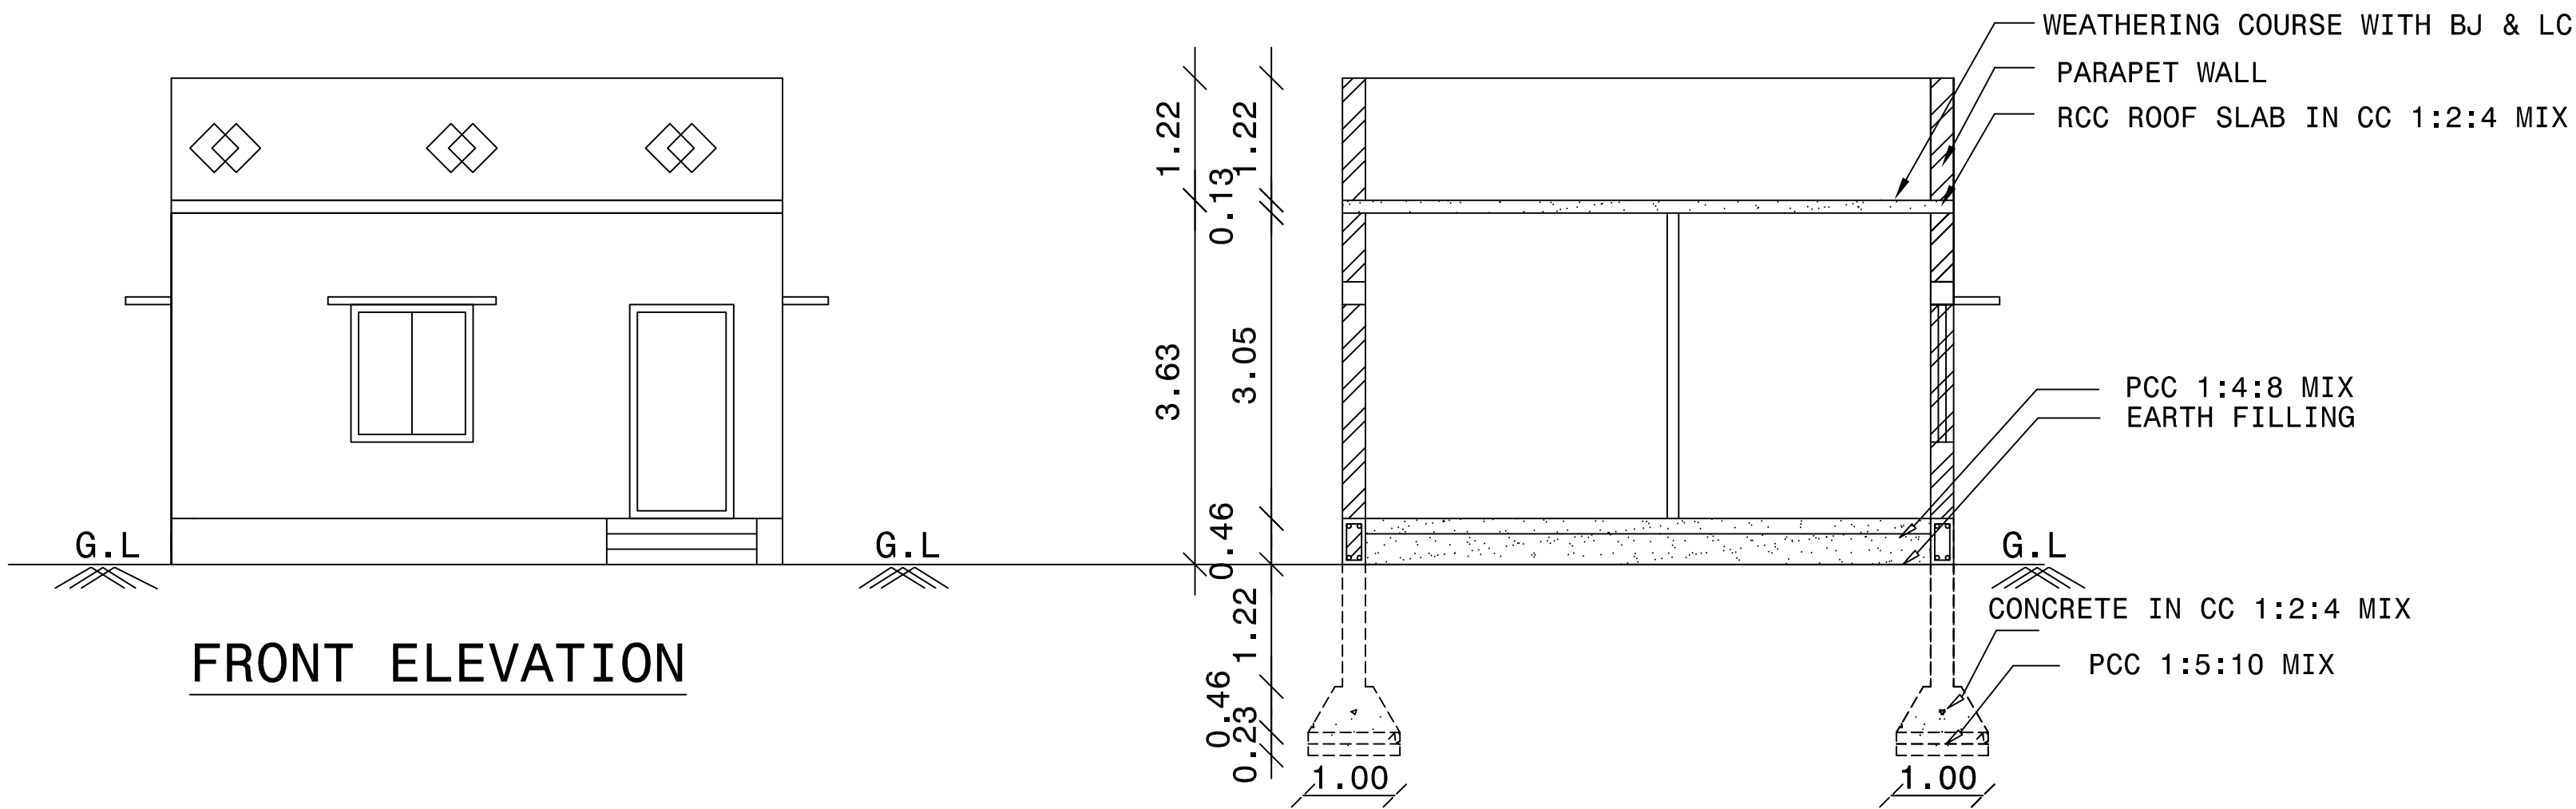


GROUND FLOOR PLAN

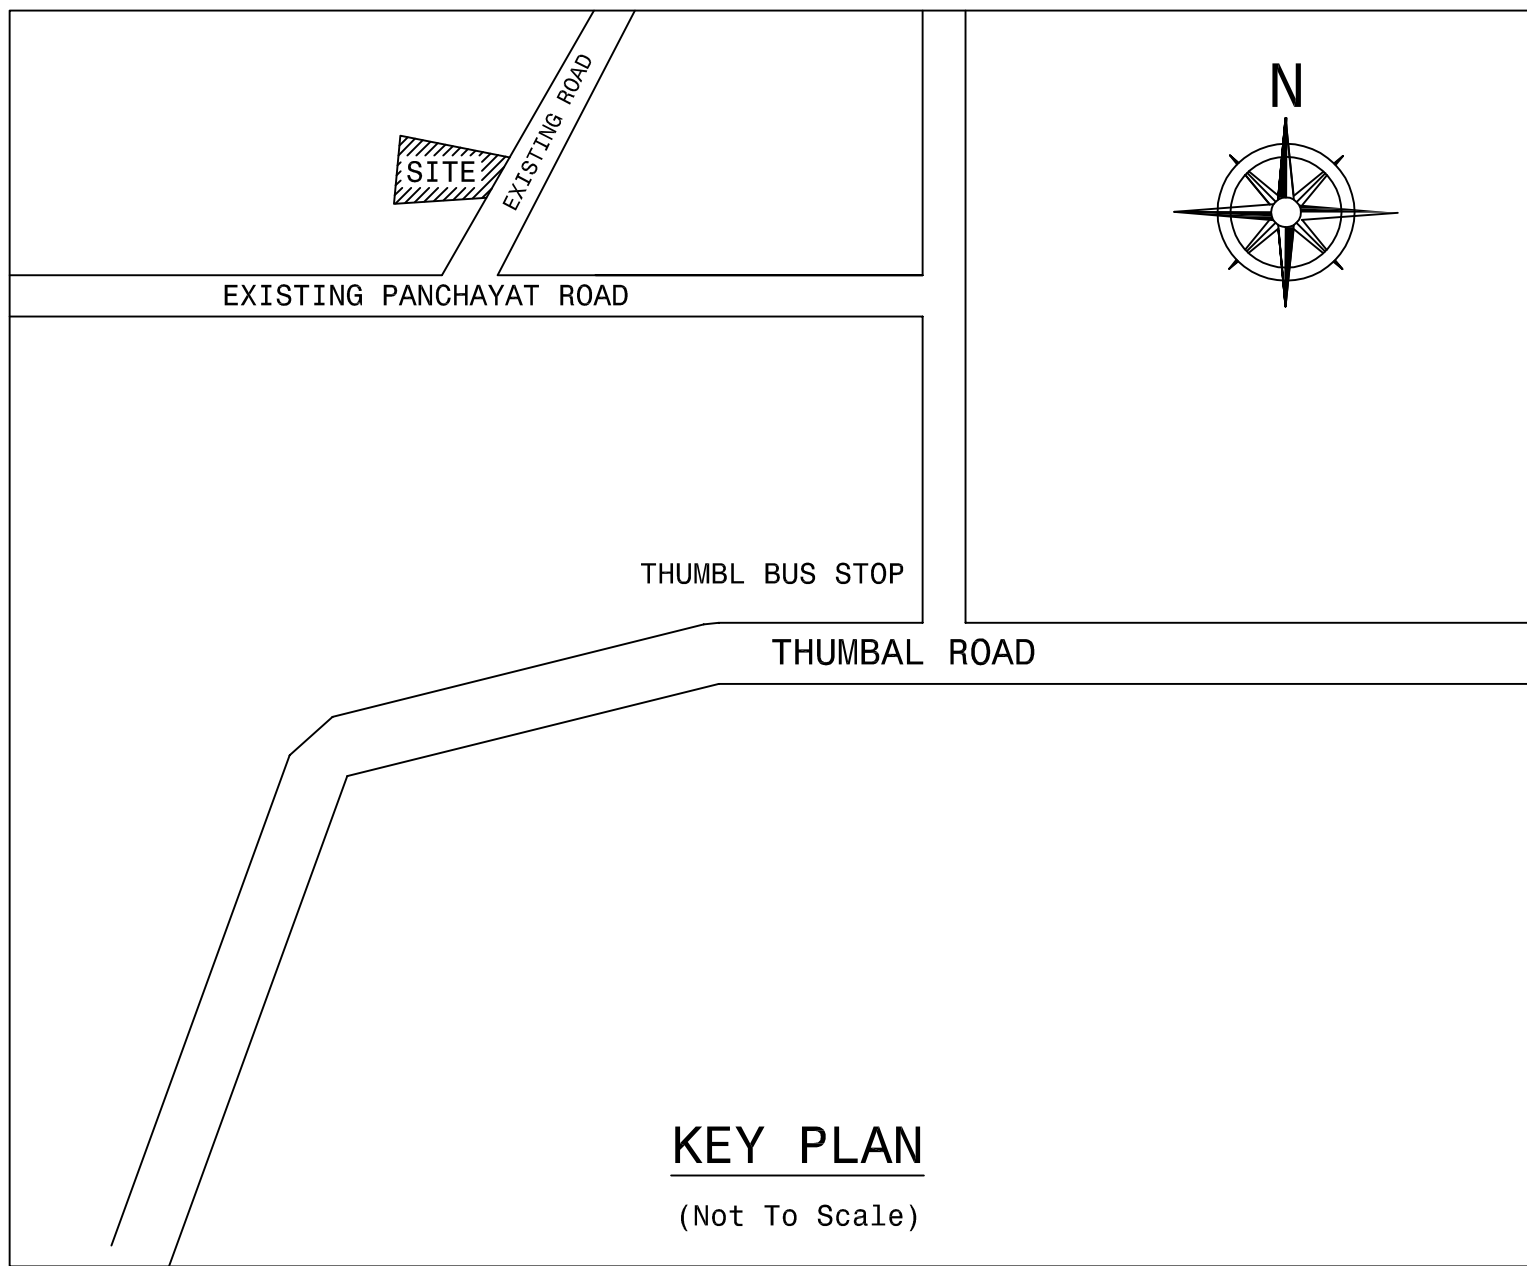

KEY PLAN
(Not To Scale)

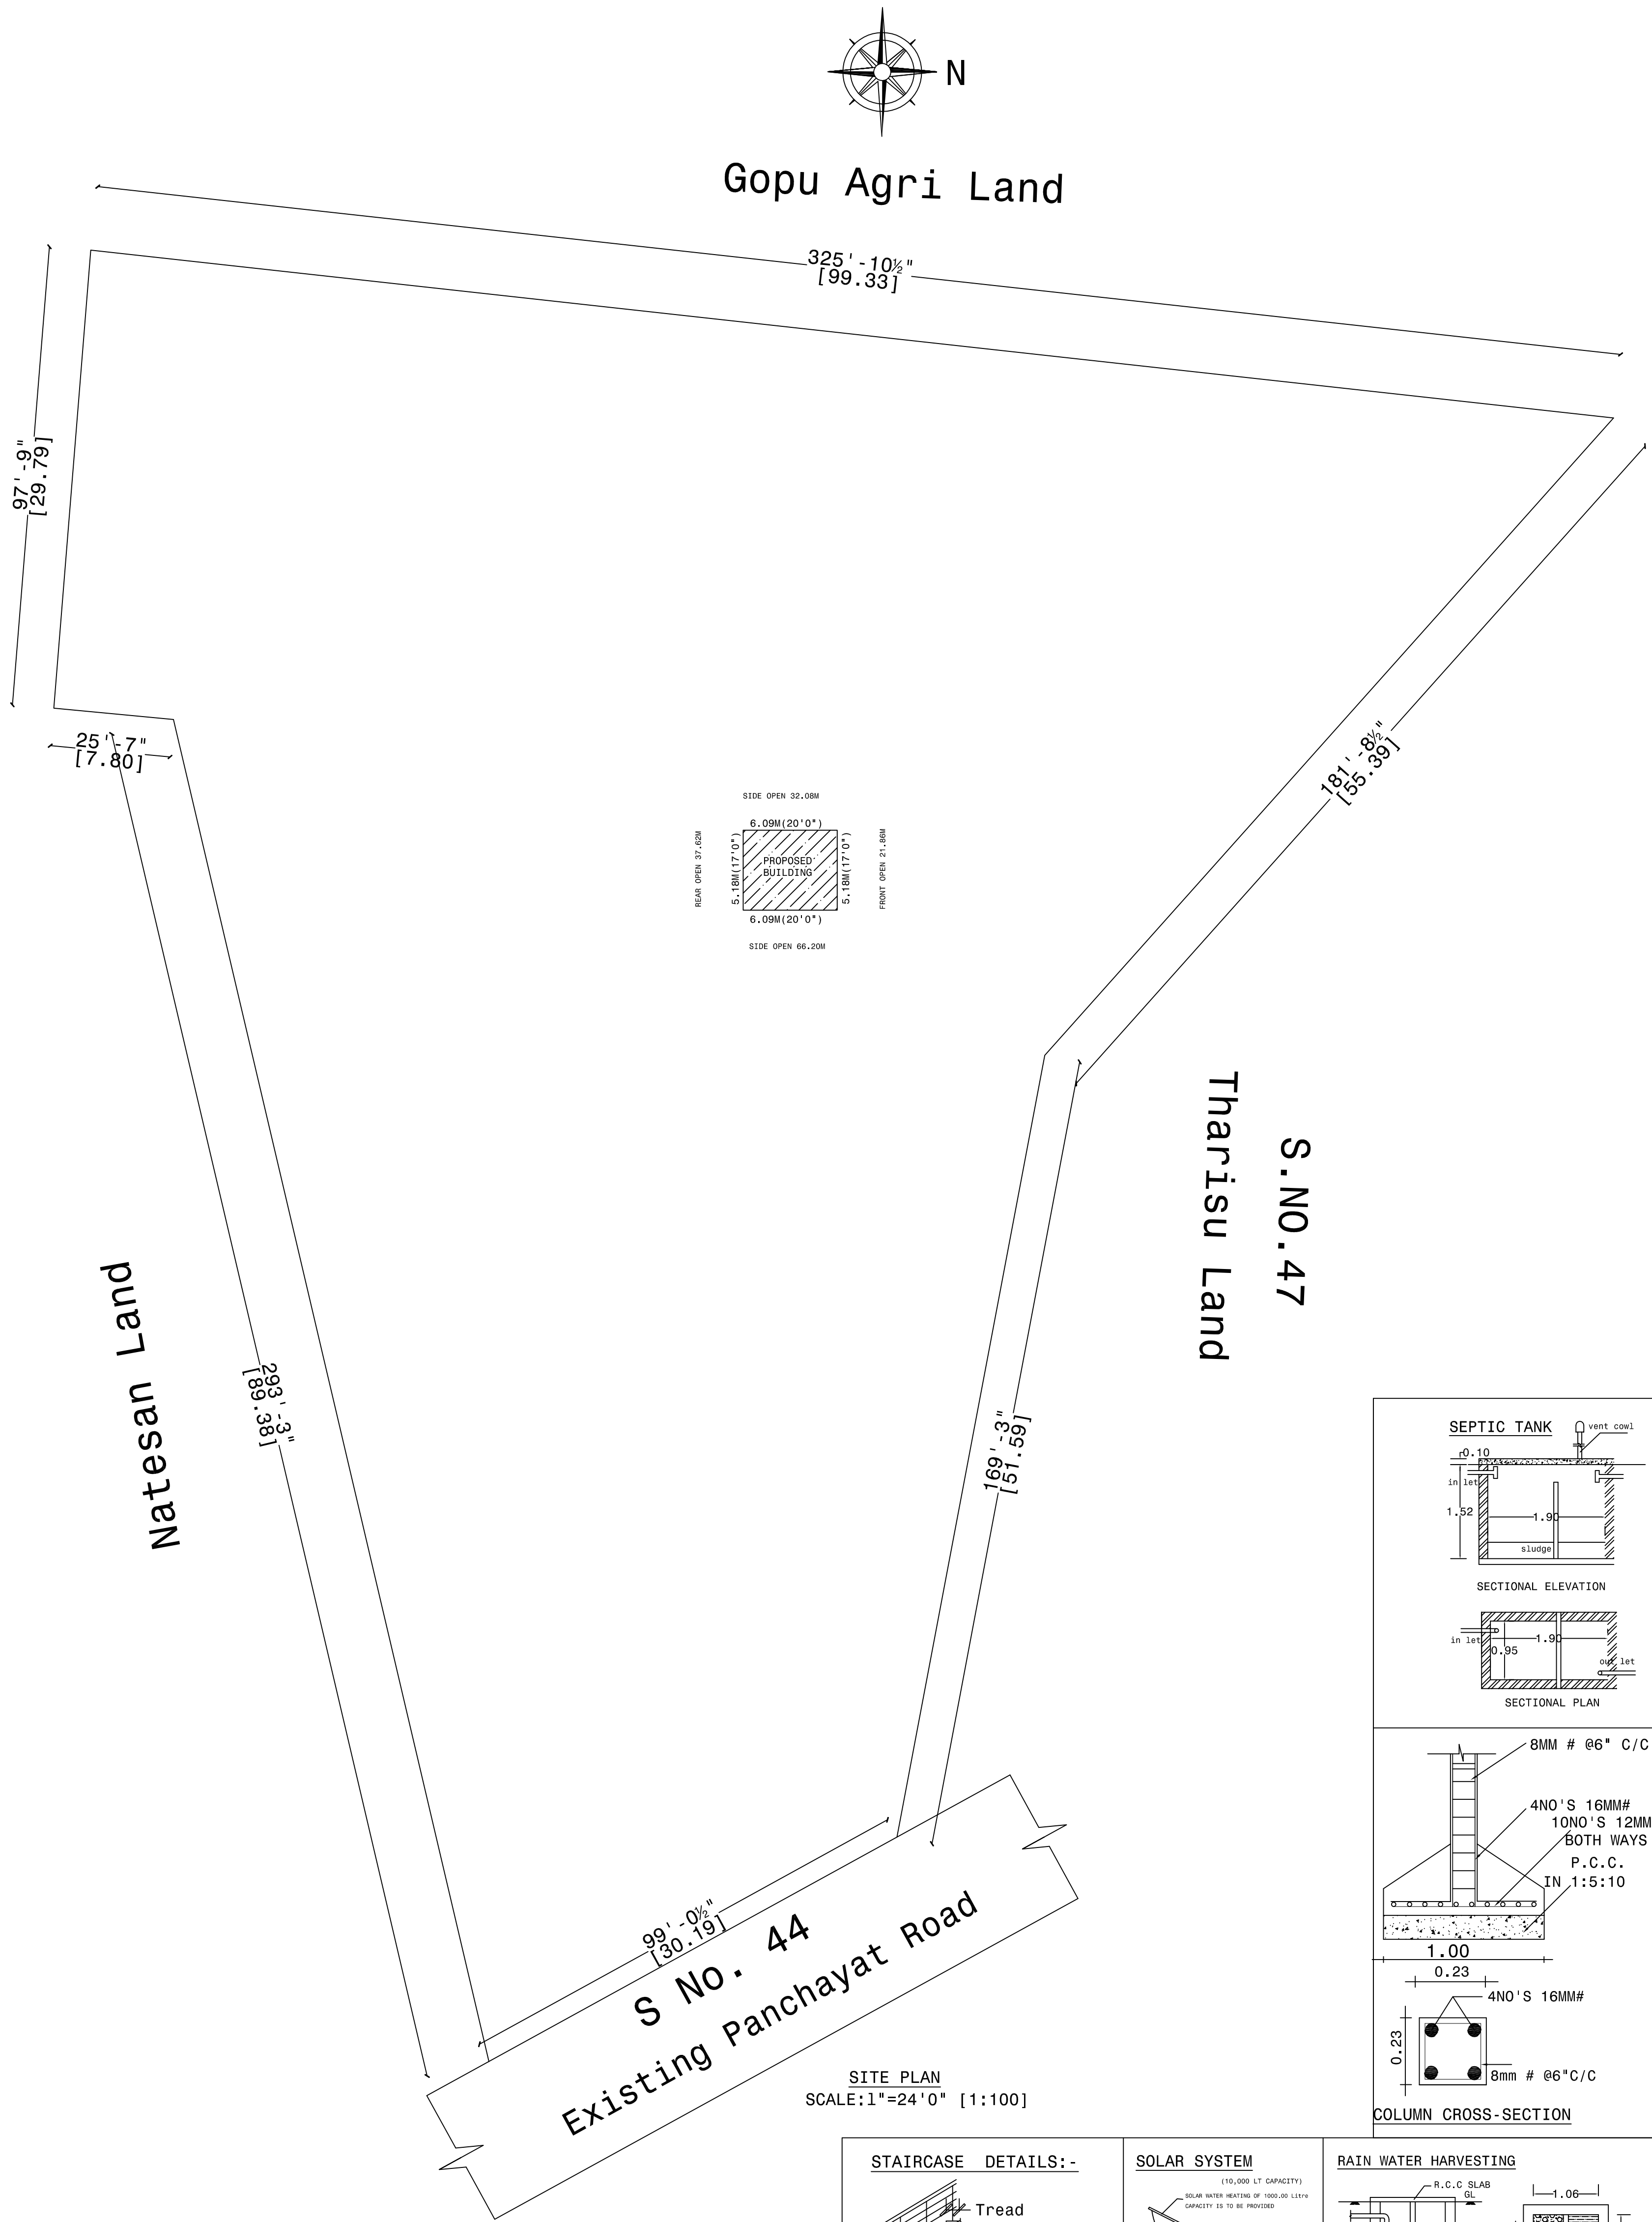

SITE PLAN
SCALE:1"=24'0" [1:100]

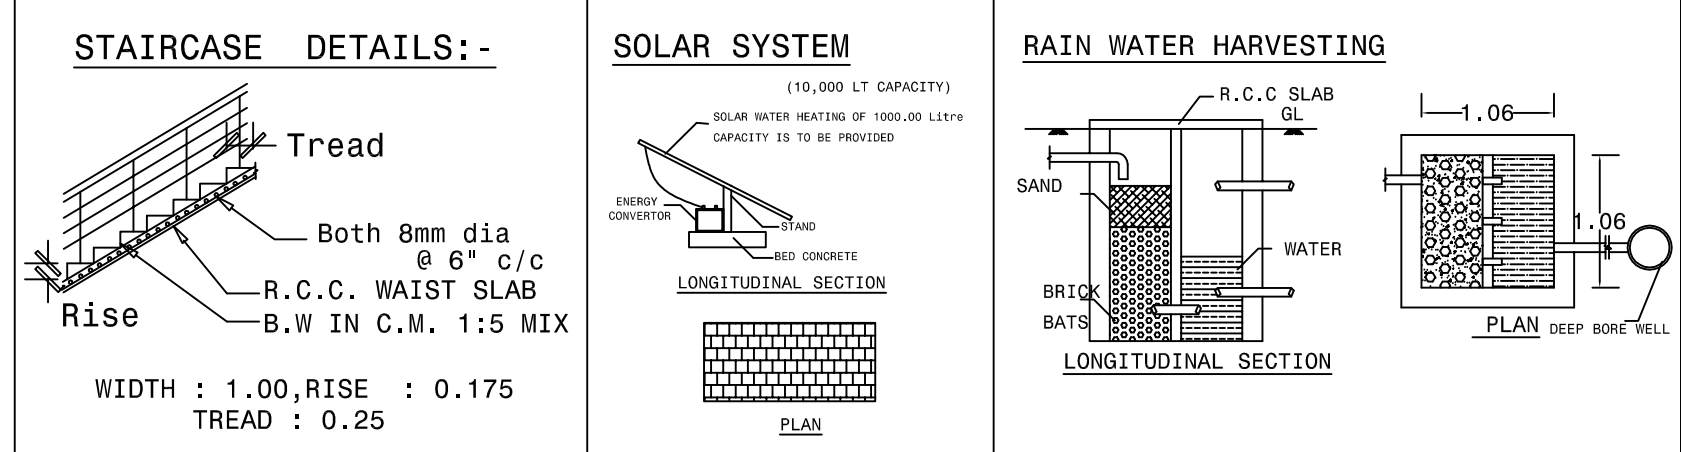

AREA DETAILS	SQFT	SQMT
AREA OF THE SITE(DOC)	66212.00	6151.22
AREA OF THE SITE(PATTA)	66212.00	6151.22
AREA OF THE Propo.G.F Building	340.00	31.58
TOTAL AREA	340.00	31.58
AREA OF OPEN SPACE	65872.00	6119.65

REFERENCE	MT	FT
D DOOR	1.00 X 2.13	3'3" X 7'0"
D1 DOOR	0.76 X 2.13	2'6" X 7'0"
O OPENING	0.91 X 2.13	3'0" X 7'0"
W WINDOW	1.52 X 1.37	5'0" X 4'6"
V VENTILATOR	1.22 X 0.61	4'0" X 2'0"

ALL DIMENSIONS ARE IN 'M'	BOUNDARY SHOWN IN
SCALE 1" - 8'0" [1:100]	EXISTING SHOWN IN PROPOSED SHOWN IN

TWO WHEELER PARKING PROVIDED
2 NOSX 2.00X 1.80

APPLICANT

Handwritten signature: Mr. V.P. Siva Subramanian

ENGINEER

Handwritten signature: N. Ranjith Kumar

Er.N RANJITH KUMAR,D.C.E.,
Licenced Building Surveyor,
SCMC.NO-147, **NARAYANAN CONSTRUCTION,**
3/58/9D,ANNASALI CHINNA KOLLAPATY,
SALEM-636 008.
Cell:- 9655552121.

