

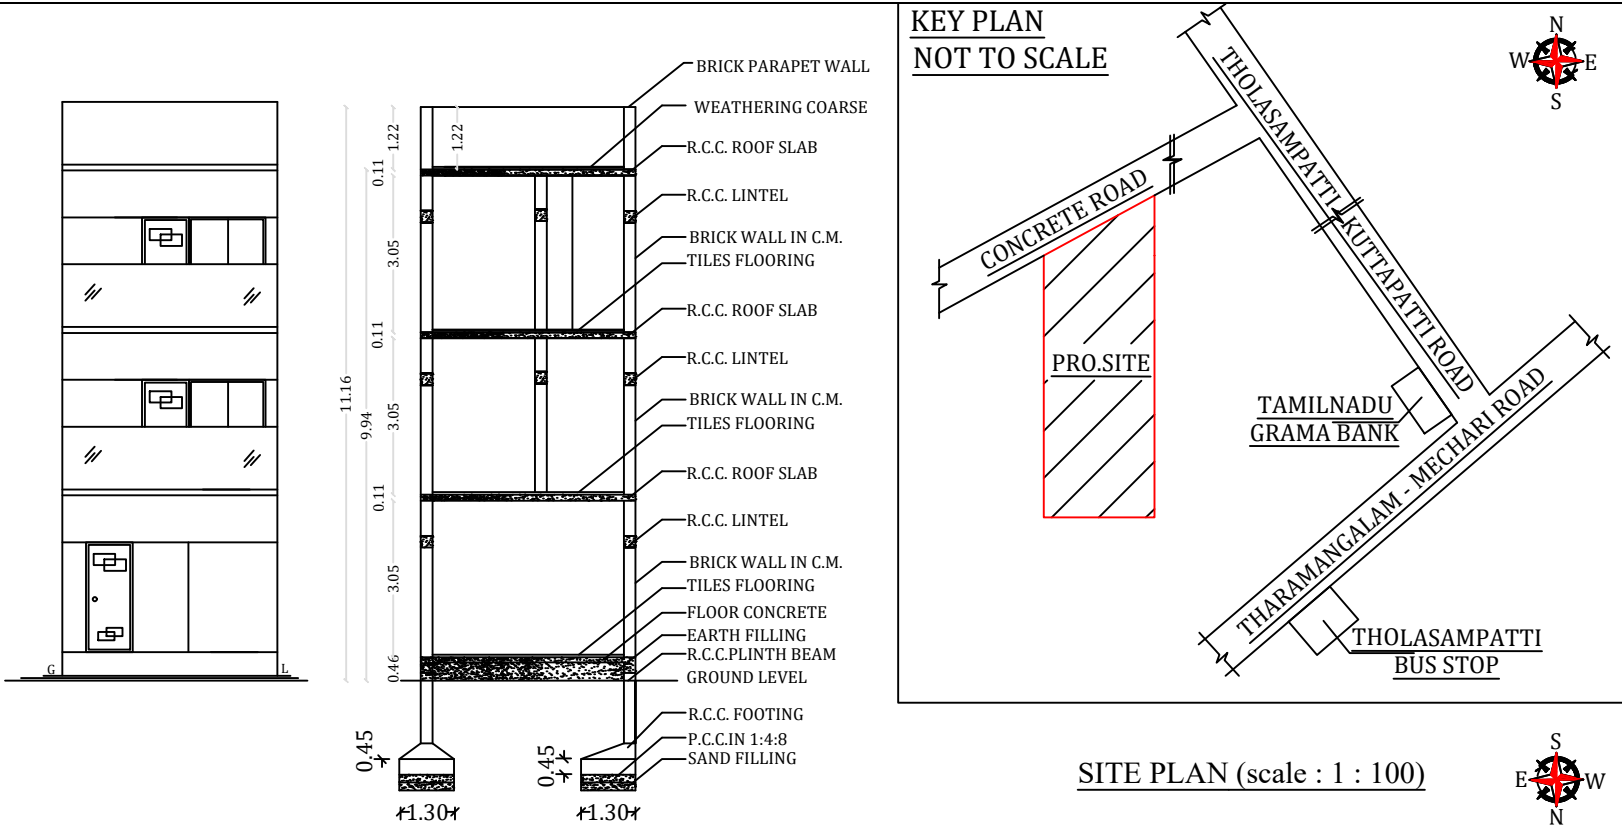


PLAN SHOWING THE PROPOSED CONSTRUCTION OF R.C.C. TERRACED ROOF RESIDENTIAL BUILDING IN GROUND, FIRST & SECOND FLOOR FOR OLD S.NO - 86/8A2A2, NEW S.NO - 86/14, AT T.MARAMANGALAM VILLAGE, THOLASAMPATTI PANCHAYAT, OMALUR TK & SALEM DT.
APPLICANT : Mr.K.VIJAYAKUMAR., S/o. Mr.KATHIRVEL (Late).

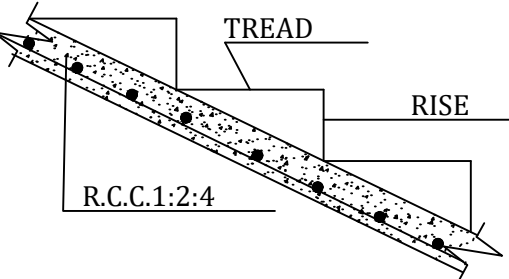


DETAILS OF COLUMN

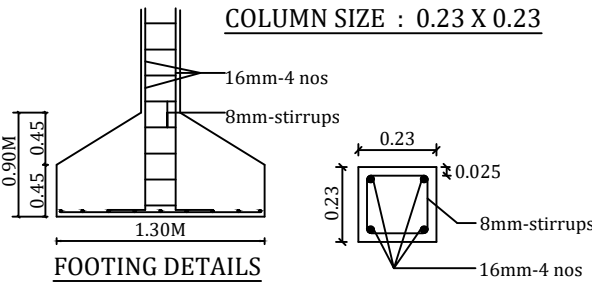

STAIR DETAILS

WIDTH	:	0.750 M
TREAD	:	0.250 M
RISE	:	0.175 M


RAIN WATER HARVESTING FILTER BED

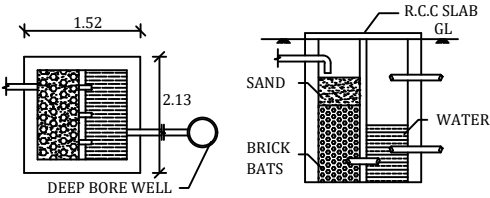


PLAN

LONGITUDINAL SECTION

SEPTIC TANK DETAILS

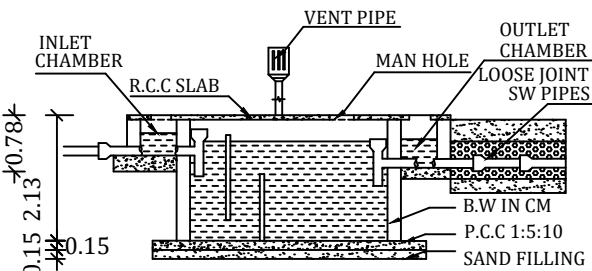

LONGITUDINAL SECTION

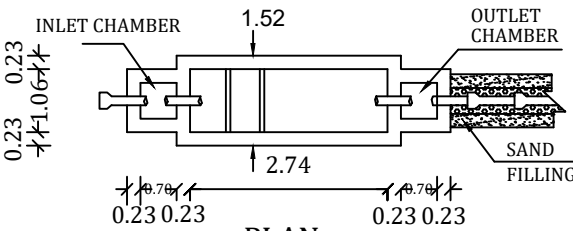

PLAN

AREA DETAILS	SQ.FT	SQ.M
SITE EXTENT	763.00	70.88
PRO BUILDING - GF	459.08	42.65
PRO BUILDING - FF	459.08	42.65
PRO BUILDING - SF	459.08	42.65
TOTAL PRO.AREA	1377.24	127.95
AREA OF OPEN	303.92	28.23

SCALE :- 1:100

ALL DIMENSIONS ARE IN METER

SITE BOUNDARY :-----
PROPOSED BUILDING :-----

JOINERIES	METER
D - DOOR	1.00 X 2.13
D1 - DOOR	0.91 X 2.13
D2 - DOOR	0.76 X 2.13
W - WINDOW	1.52 X 1.52
V - VENTILATOR	0.91 X 0.76

APPLICANT :

[Signature]

ENGINEER :

[Signature]

Er. M.FAIZAL, B.E.,
CIVIL ENGINEER
REGISTERED ENGINEER - SCMC
REGD. NO - 049/LS/2024/00044
NO:301/68, Cherry Road, Kumarasampatty,
SALEM - 636007. Cell : 9944006380

FRONT ELEVATION

SECTION ON 'A-B'

SITE PLAN (scale : 1 : 100)

SREENIVASAN LAND

5.18 [17']

1.50M - REAR OPEN

4.18

2.10 3.72

0.23

0.23

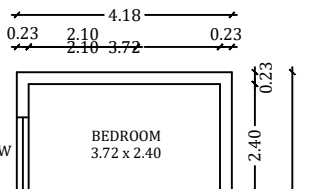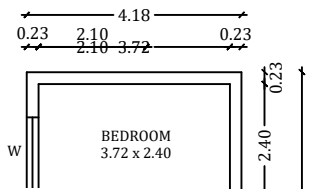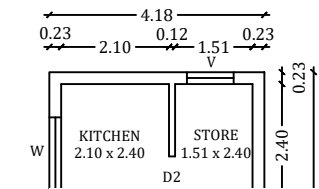

GROUND FLOOR PLAN

FIRST FLOOR PLAN

SECOND FLOOR PLAN

SREENIVASAN LAND

SHANMUGAM LAND

1.71M - FRONT OPEN

CONCRETE ROAD

12.27 [40'-3"]

11.34

9.06

0.23

0.23