

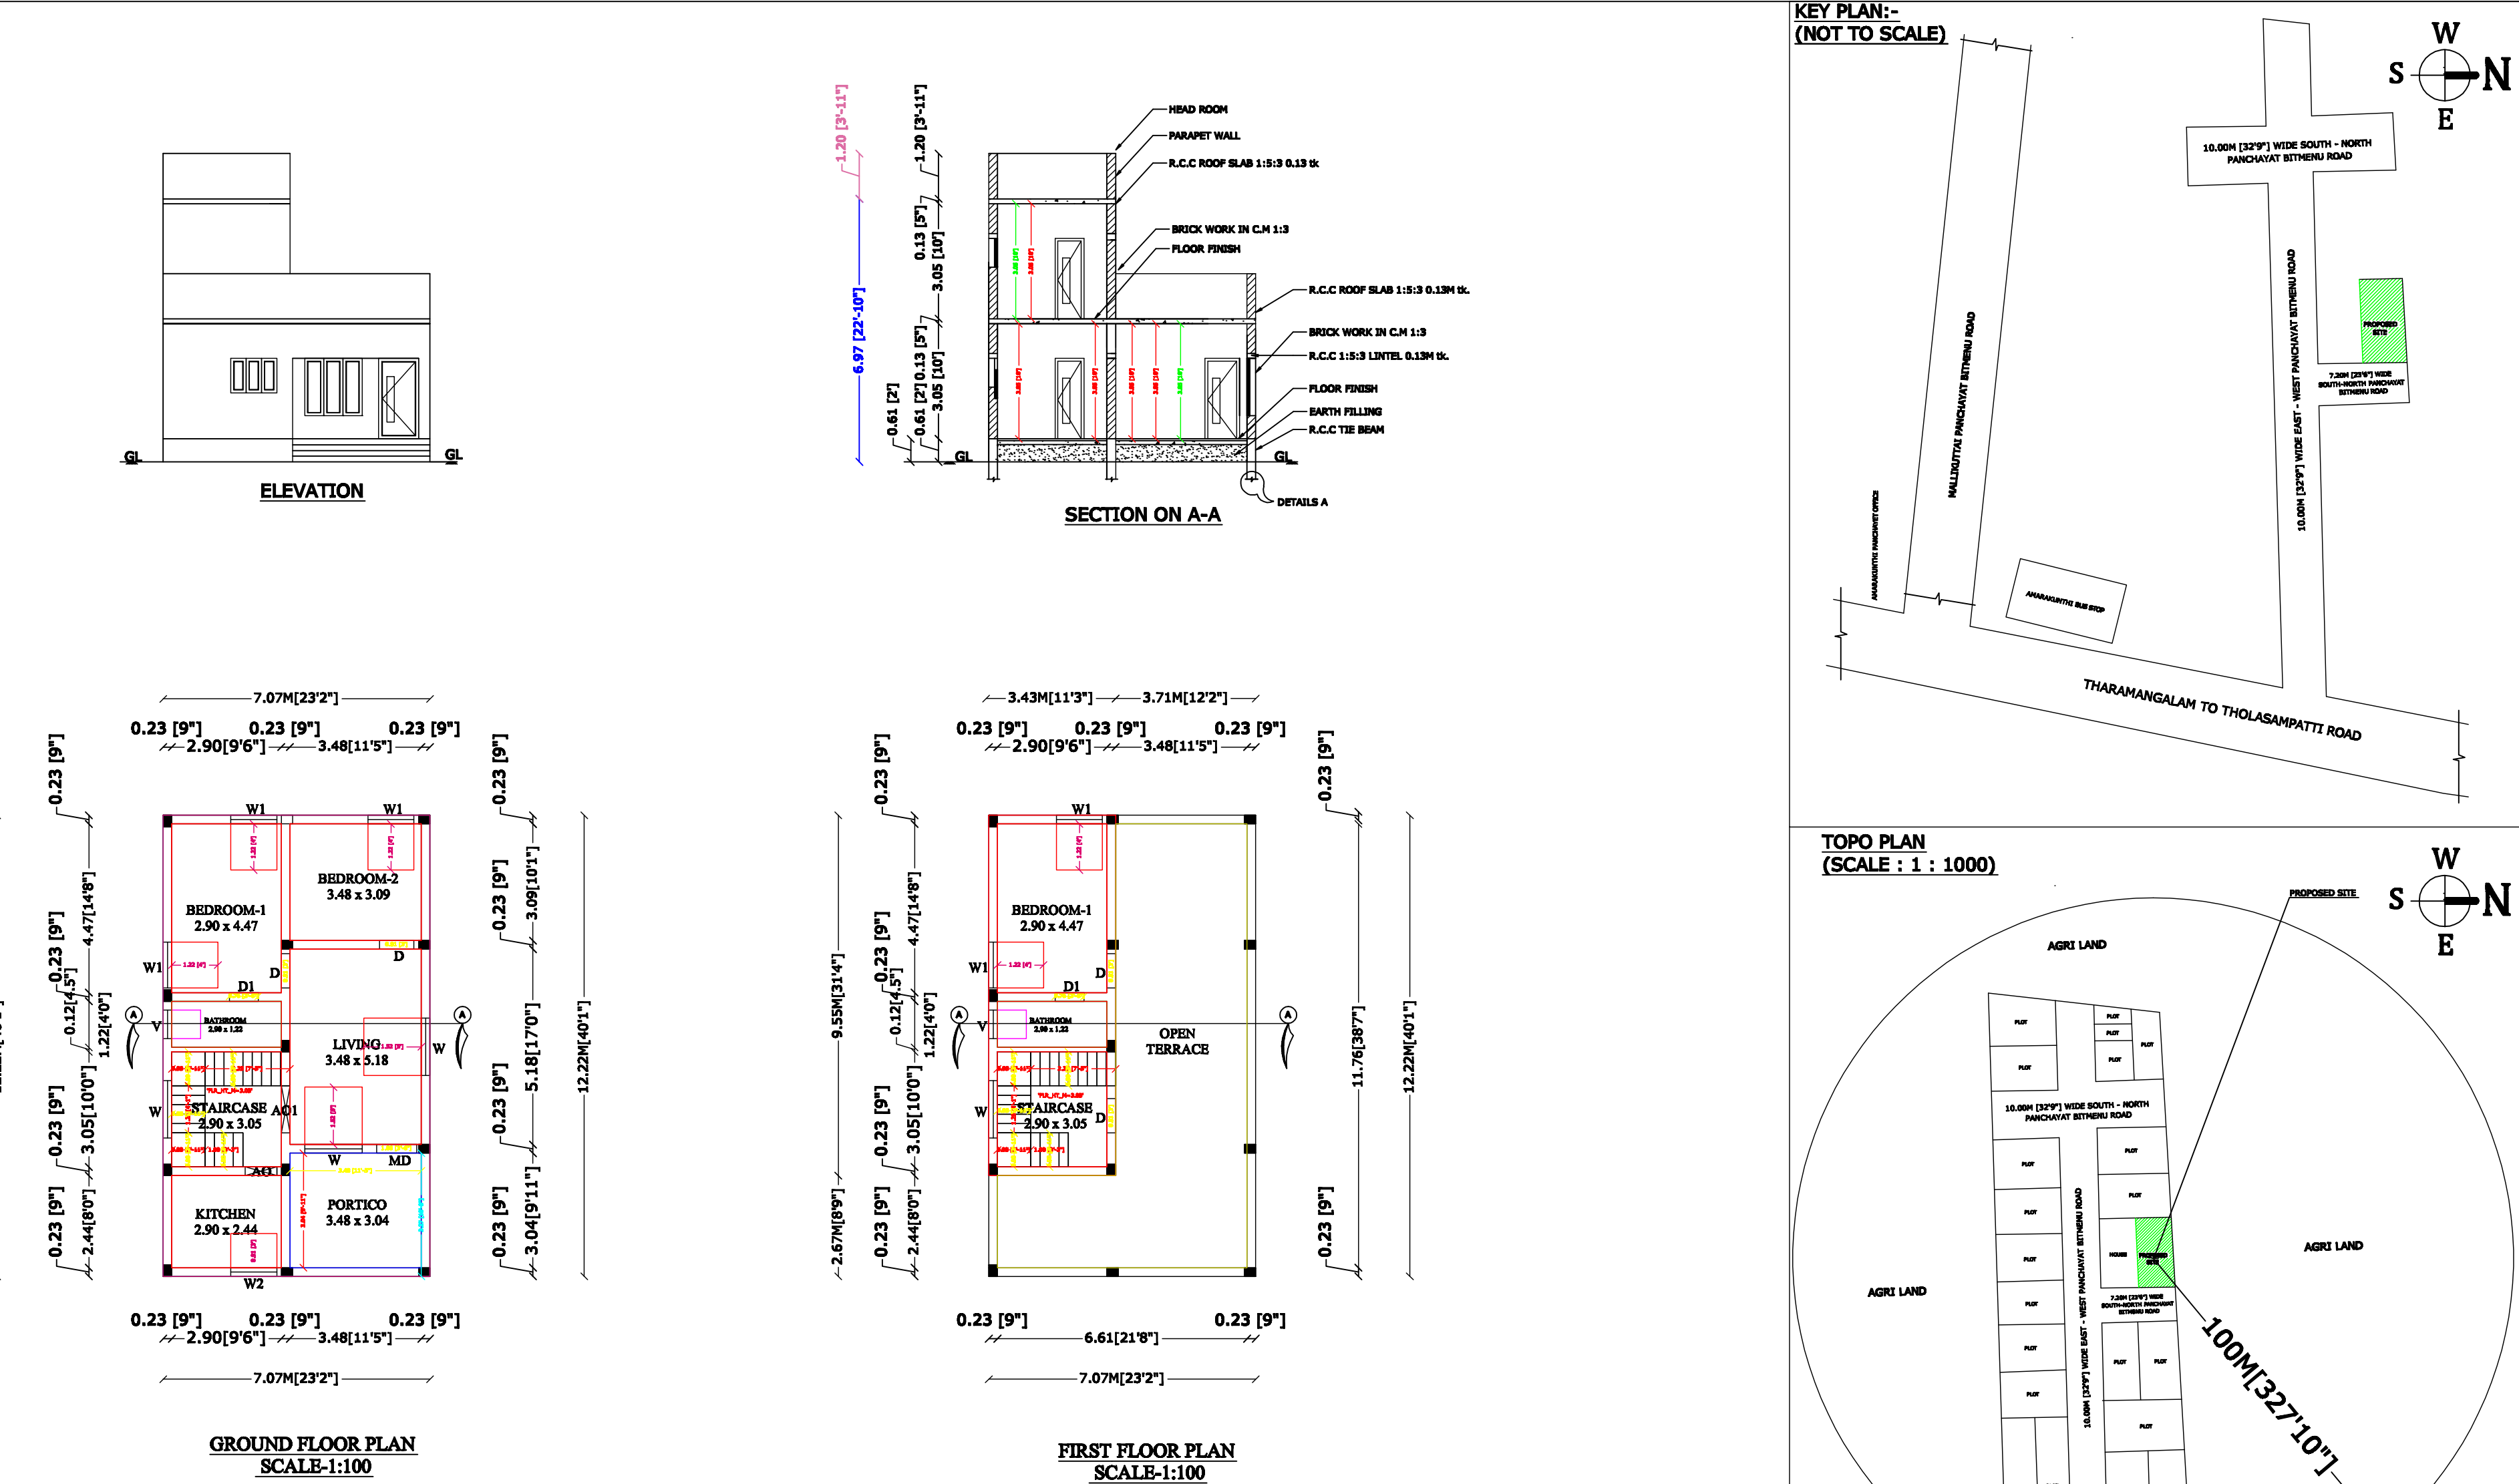


PLAN SHOWING THE PROPOSED CONSTRUCTION OF R.C.C TERRACED ROOF GROUND AND FIRST FLOOR RESIDENTIAL BUILDING AT S.F.NO : 71/2A1B, PATTa NO : 2098, [OLD SFNO:71/2A1], PLOT NO : 16 NORTH SIDE,AT AMARAGUNDHI RURAL PANCHAYAT AND VILLAGE, THARAMANGALAM PANCHAYAT UNION, OMALUR TALUK, SALEM DISTRICT.,

NAME OF THE APPLICANT : Mr.C.SASIKUMAR S/o.Mr.CHETTY.,

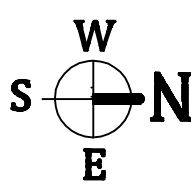

SITE PLAN:- (SCALE 1:100)

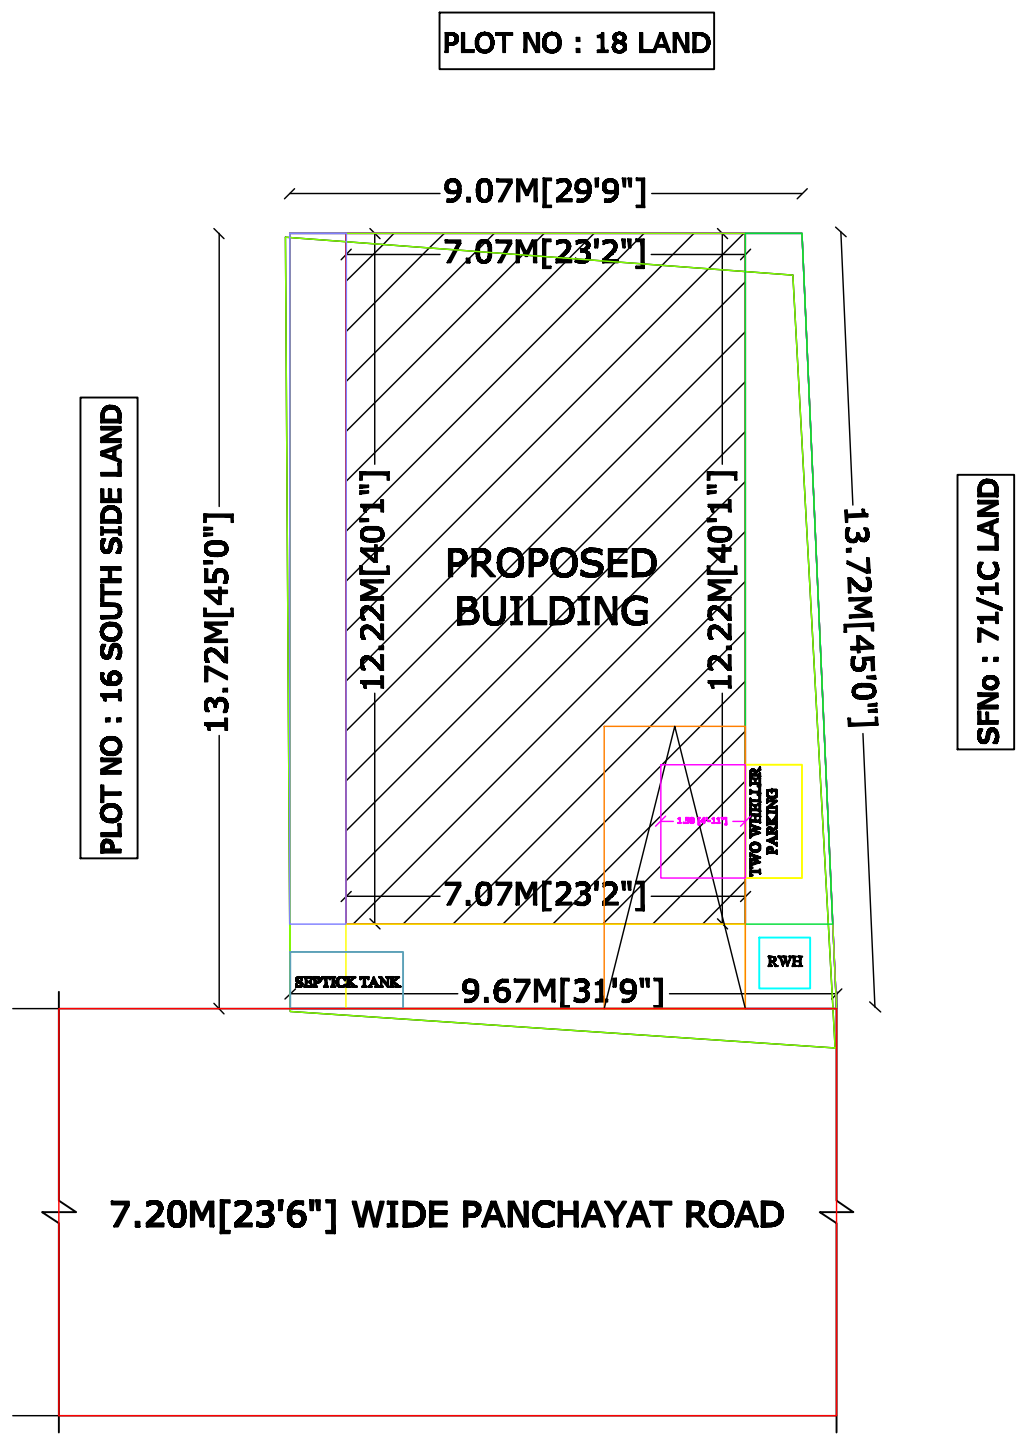


AREA STATEMENT			
DESCRIPTION	SQ.FT	SQ.M	
PLOT AREA (as per Document)	1383.75	128.55	
PLOT AREA (as per FMB)	1377.79	128.00	
SUPER IMPOSED PLOT AREA	1383.75	128.55	
DESCRIPTION	F.S.I AREA		NON F.S.I AREA
PROPOSED BUILDING PLINTH AREA	(In SQ.F)	(In SQ.M)	(In SQ.F) (In SQ.M)
GROUND FLOOR AREA	930.00	86.40	
FIRST FLOOR AREA	352.63	32.76	
HEAD ROOM AREA			
TOTAL AREA	1282.63	119.16	
OPEN SPACE	447.79	41.60	

SCHEDULE OF JOINERIES		
TYPE	DESCRIPTION	SIZE
MD	MAIN DOOR	1.06 x 2.13
D	DOOR	0.91 x 2.13
D1	DOOR	0.76 x 2.13
W	WINDOW	1.52 x 1.52
W1	WINDOW	1.22 x 1.52
W2	WINDOW	1.22 x 0.91
AO	ARCH OPEN	0.84 x 2.13
AO1	ARCH OPEN	1.25 x 2.13
V	VENTILATOR	0.76 x 0.76
PLOT COVERAGE = $\frac{86.40}{128.00} \times 100 = 67.50\%$		
F.S.I = $\frac{119.16}{128.00} = 0.9309$		

COLOUR CODE:		
SITE BOUNDRY SHOWN IN	-	
PROPOSED BUILDING SHOWN IN	-	
ROAD BOUNDRY SHOWN IN	-	

NOTE: ALL DIMENSIONS ARE IN METER

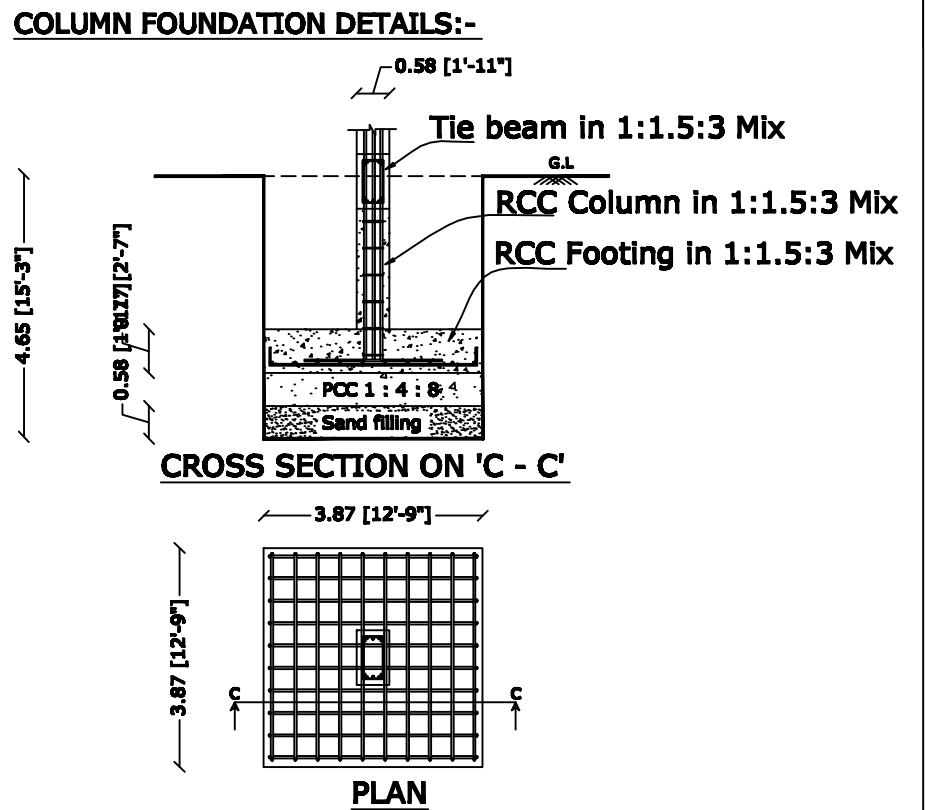

APPLICANT / OWNERS SIGNATURE


C. Sasikumar

ENGINEER


Arundhanip
E.R.ARUN CHATRIAN, B.E.
RAJA CONSTRUCTION
Civil Engineer & Contractor
Licensed Building Surveyor, LBS No: 187/23-24
Omalur Town Panchavat, Salem-636 455

PLAN_INFO
WATER_BODIES_BEYOND_15M=NO
RESERVE_FOREST_WOODED_LAND_BEYOND_150M=NO
BLDG_LENGTH_MORETHAN_10M=NO
BURIAL_PLACE_BEYOND_90M=NO
IS_SWIMMING_POOL_EXISTS=NO
CRZ=NO
SECURITY_ZONE=NO
SINGLE_FAMILY_BLDG=YES
RWH_DECLARED=YES
LAND_USE_ZONE=RESIDENTIAL
FIRE_PROTECTION_AND_FIRE_SAFETY_REQUIREMENTS=NO
JURISDICTION_TYPE=MUNICIPAL
OSR_APPLICABLE=NO
PREMIUM_FSI_REQUIRED=NO
IS_APPROVED_LAYOUT=YES
AREA_TYPE=OTHERS
IF_HERITAGE_TOWN_LESSTHAN_1KM_RADIUS=NO
PLOT_AREA_M2=128.55
AS_AT_SITE=128.54
FMB_OR_PLR=128.00
AS_PER_DOCUMENT=128.55
ROAD_WIDTH=7.20
ROAD_LENGTH=100
MIN_PLOT_DEPTH=13.72
MIN_PLOT_WIDTH=9.07
AVG_PLOT_DEPTH=13.72
AVG_PLOT_WIDTH=9.38
PATTa_NO=2098
SURVEY_NO=71/2A1B
VILLAGE=AMARAKUNTHI
TALUK=OMALUR TALUK
DISTRICT=SALEM DISTRICT


SOLAR WATER HEATER:-

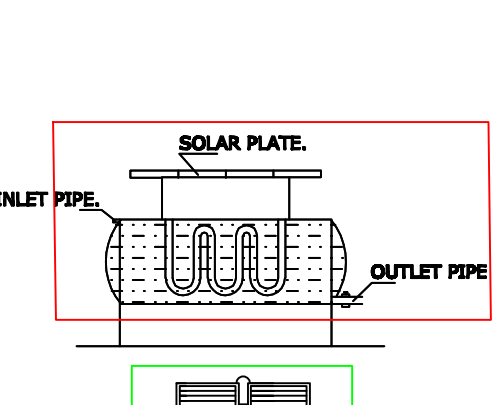

SEPTIC TANK:-

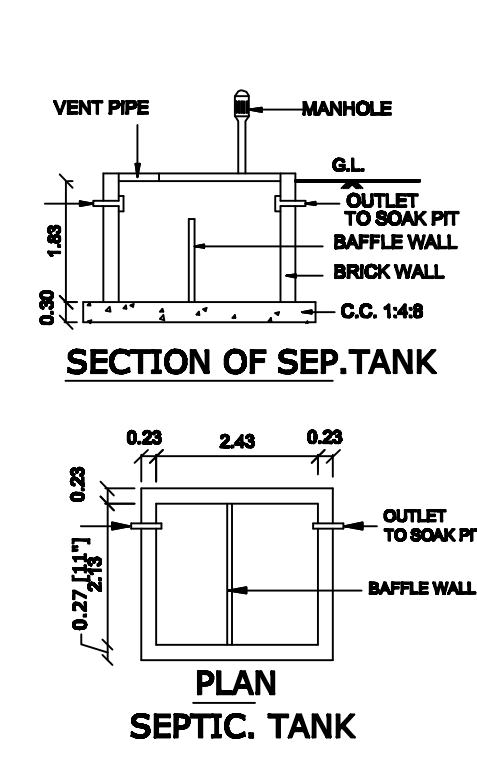

RAIN WATER HARVESTING:-

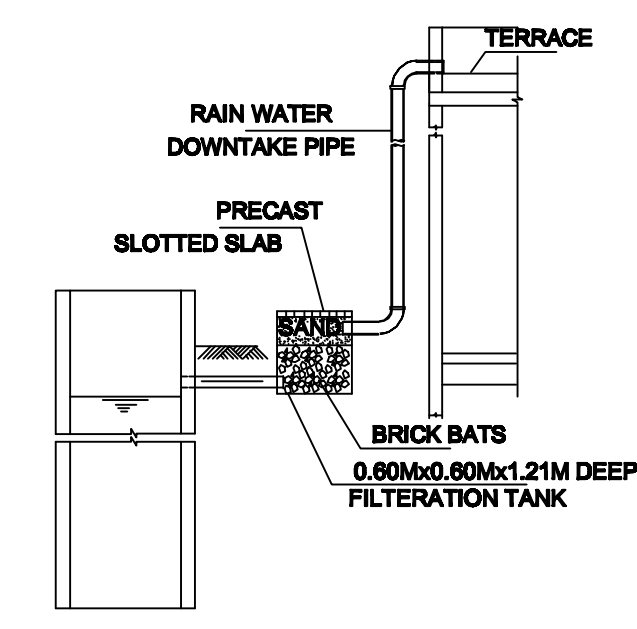

STAIRCASE DETAILS:-

