

JOINERY DETAILS:		
MAIN DOOR	3'3" X 7'0"	1.00 X 2.13
DOOR 1	2'6" X 7'0"	0.76 X 2.13
OPEN	3'3" X 7'0"	1.00 X 2.13
WINDOW	6'0" X 5'0"	1.83 X 1.52
WINDOW 1	4'0" X 4'6"	1.22 X 1.37
VENTILLATOR	3'0" X 2'6"	0.91 X 0.76

AREA DETAILS:

AS PER DOCUMENT NO: 978/2020 : 6.00 Cent
AS PER DOCUMENT NO: 3814/2023 : 1.50 Cent
TOTAL SITE AREA : 7.50 Cent

	SQ.FT	SQ.MT
AREA OF THE SITE-(7.50 Cent)	3267.00	303.51
AREA OF GROUND FLOOR	2759.46	256.36
AREA OF OPEN SPACE	507.54	47.15

F.S.I. AREA: 0.844
PLOT COVERAGE: 84.46%

SITE BOUNDARY SHOWN IN -
PROPOSED BUILDING SHOWN IN -
ROAD SHOWN IN -

SCALE SCALE 1:100
ALL DIMENSIONS ARE IN METER

APPLICANT:

Sendraya

ENGINEER :


S. SNEHA PRIYAN B.E., CIVIL
Registered Engineer Grade - II
D CONSTRUCTION
DTCF SALEM / RE - II / Reg. No. 04/2024
Nangavalli Main Road,
Mallappanoor Private Road, Mettur - 636 404
Email : dconstruction200@gmail.com
Mob : 81486 13957

OFFICE USE:




PLAN SHOWING THE PROPOSED CONSTRUCTION OF R.C.C TERRACED ROOF RESIDENTIAL BUILDING IN GROUND FLOOR, AT NEW SUB DIV S.NO: 74/3F2B, AND 74/3F2A2, IN VEERAPANDI VILLAGE AND PANCHAYAT, VEERAPANDI UNION, SALEM SOUTH TALUK, SALEM DISTRICT.


APPLICANT : Mr. S. GOPAL S/O Mr. SENDRAYA CHETTIYAR

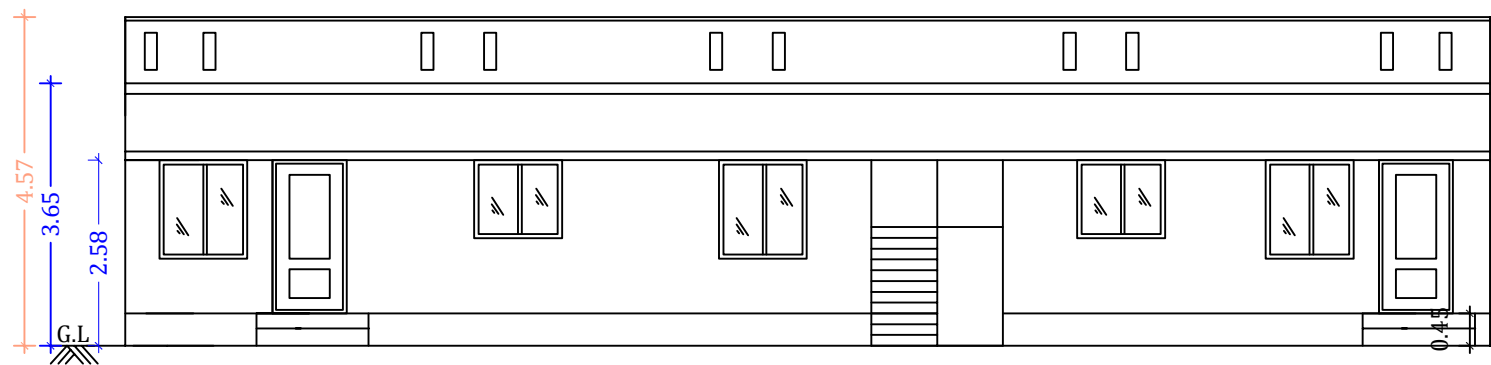


ELEVATION

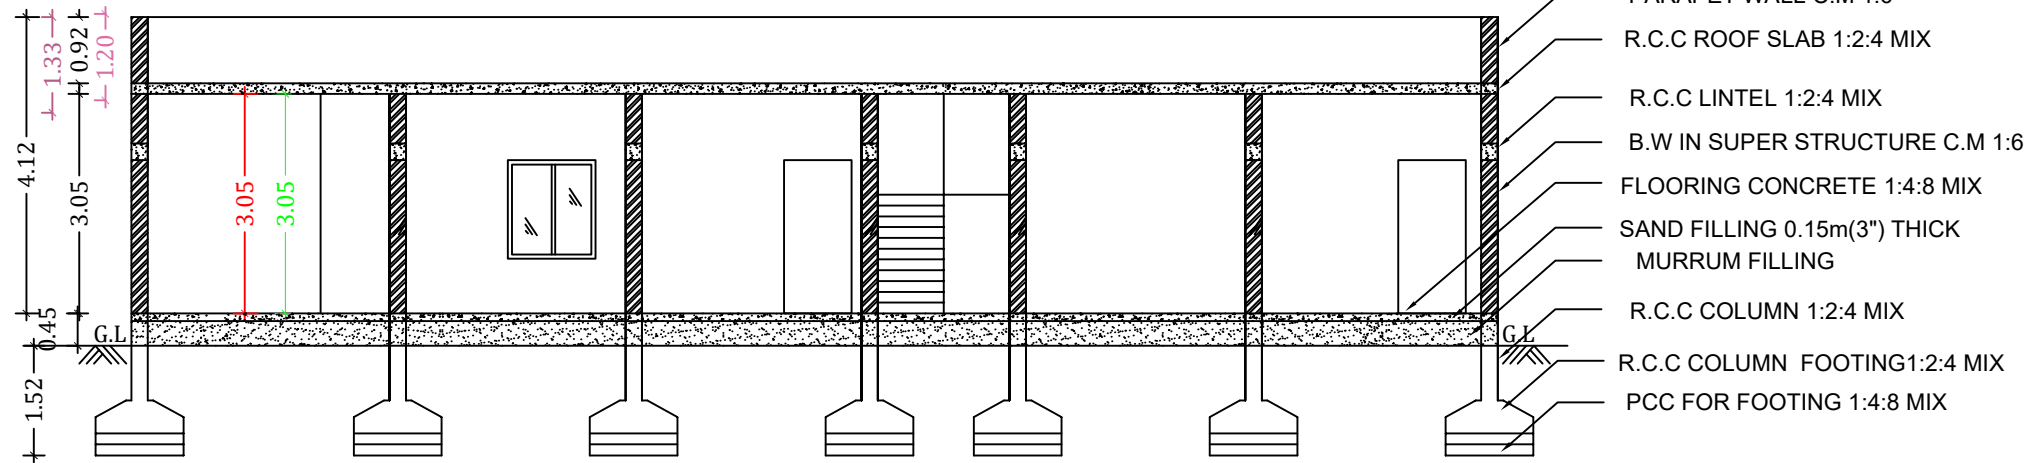


SECTION ON A-A'

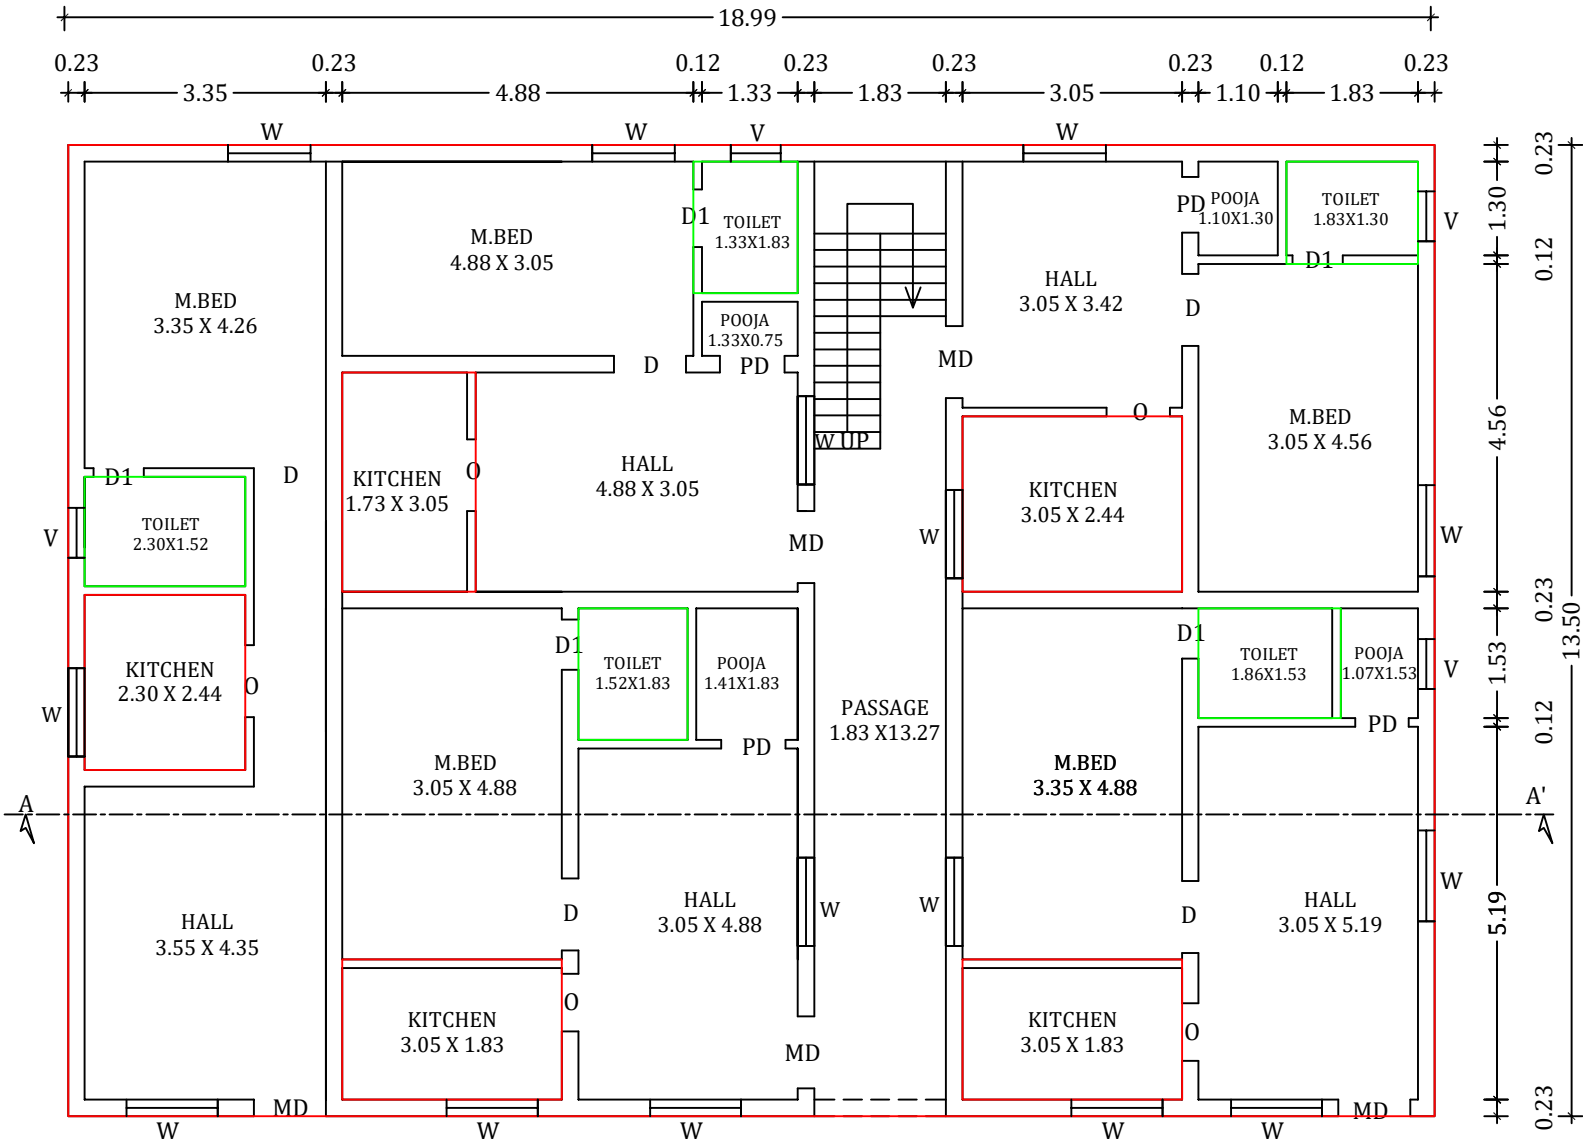

GROUND FLOOR PLAN

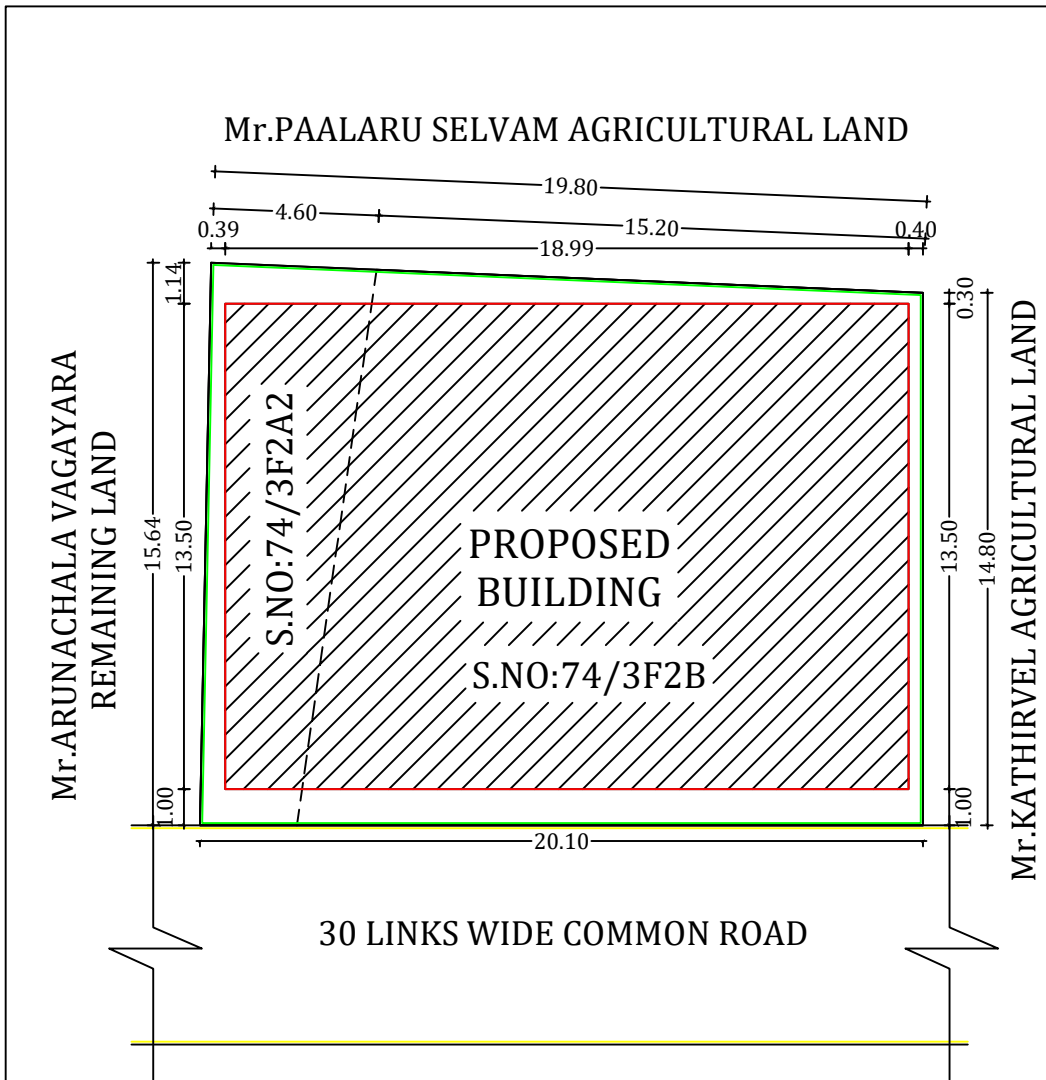

SITE PLAN:
SCALE 1:200

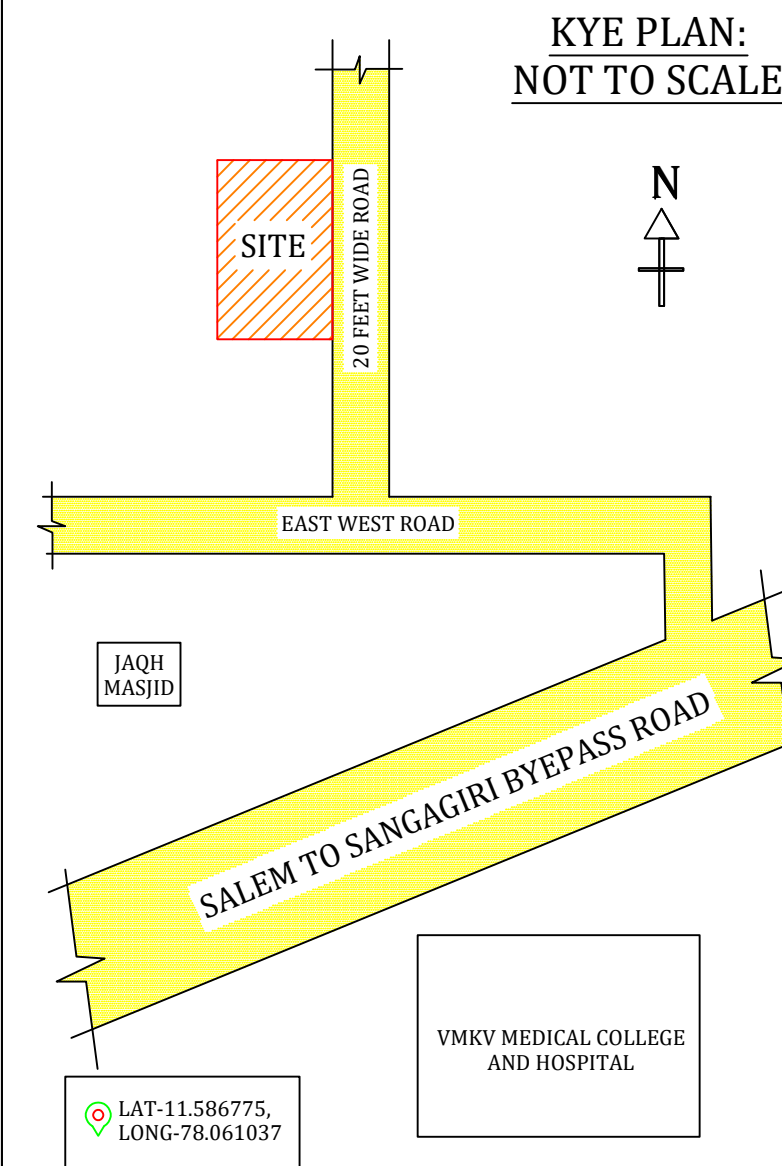

KYE PLAN:
NOT TO SCALE

