



PLAN SHOWING THE PROPOSED CONSTRUCTION OF G.FLOOR R.C.C ROOF RESIDENTIAL BUILDING IN S.F NO : 228B/ 5(NEW),228B/ 4B(OLD) AT KULLAMUDAYANUR, POTTANERI VILLAGE, MECHERI PANCHAYAT UNION, METTUR TALUK, SALEM DISTRICT.

APPLICANT'S NAME : Mrs. M. AMUTHA, W/o. ELANGO.

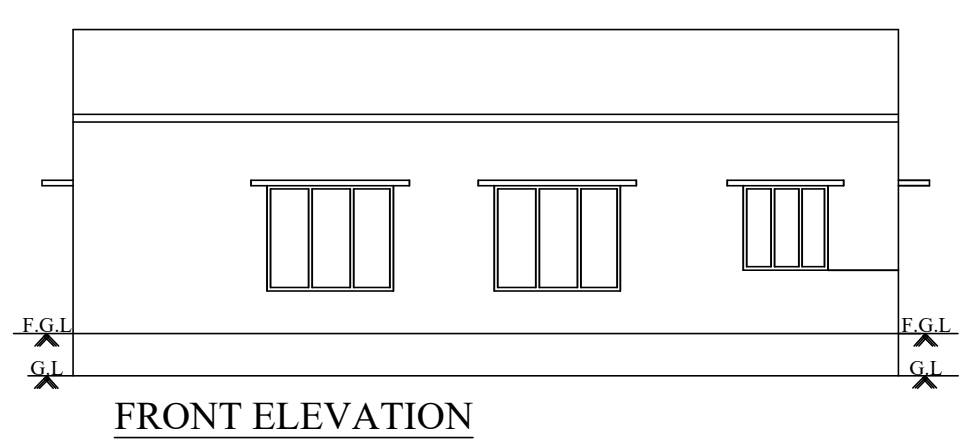


FRONT ELEVATION

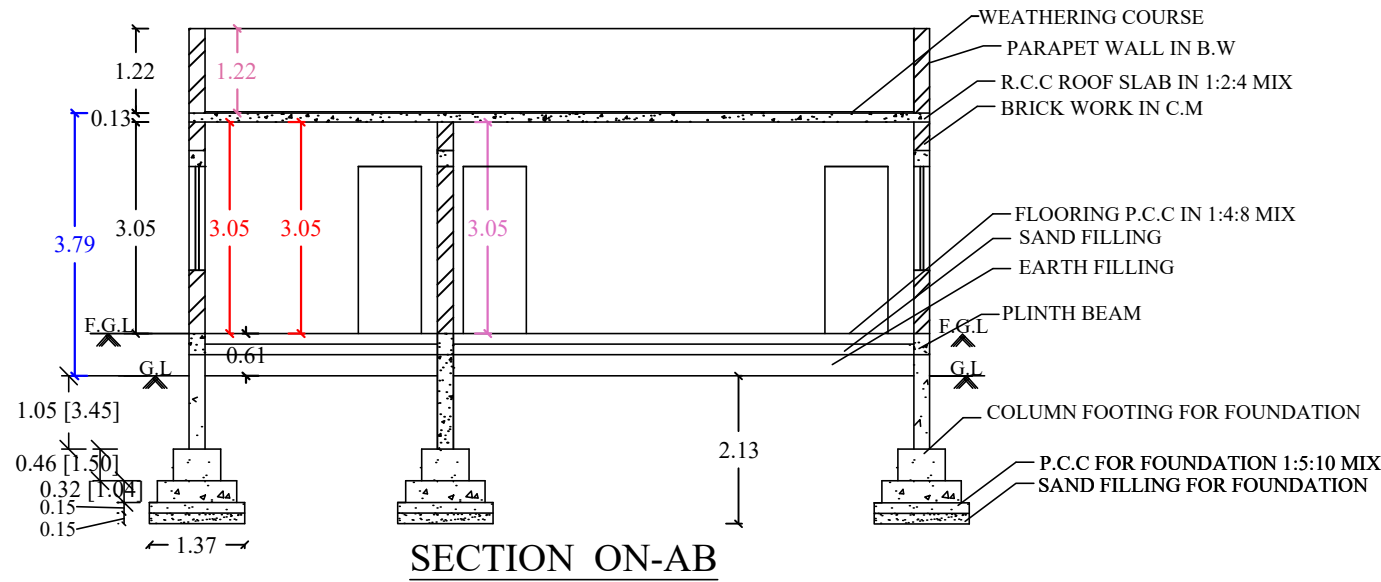


SECTION ON-AB



KEY PLAN NOT TO SCALE

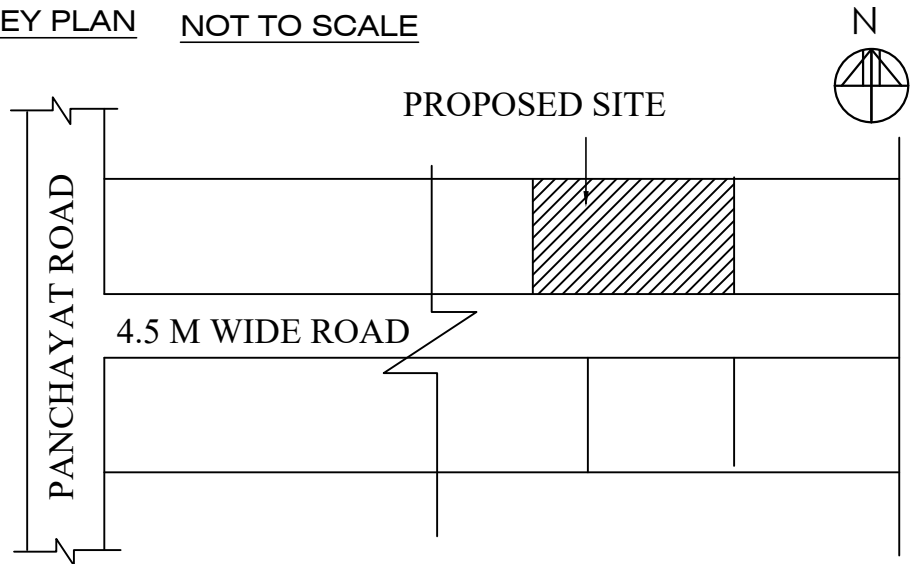


FOUNDATION DETAILS

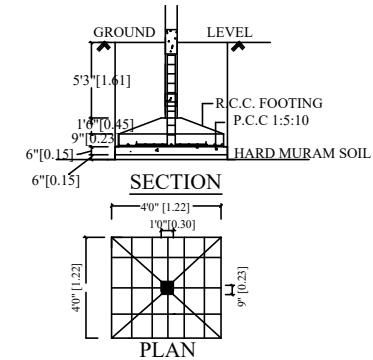


RAIN WATER HARVESTING:

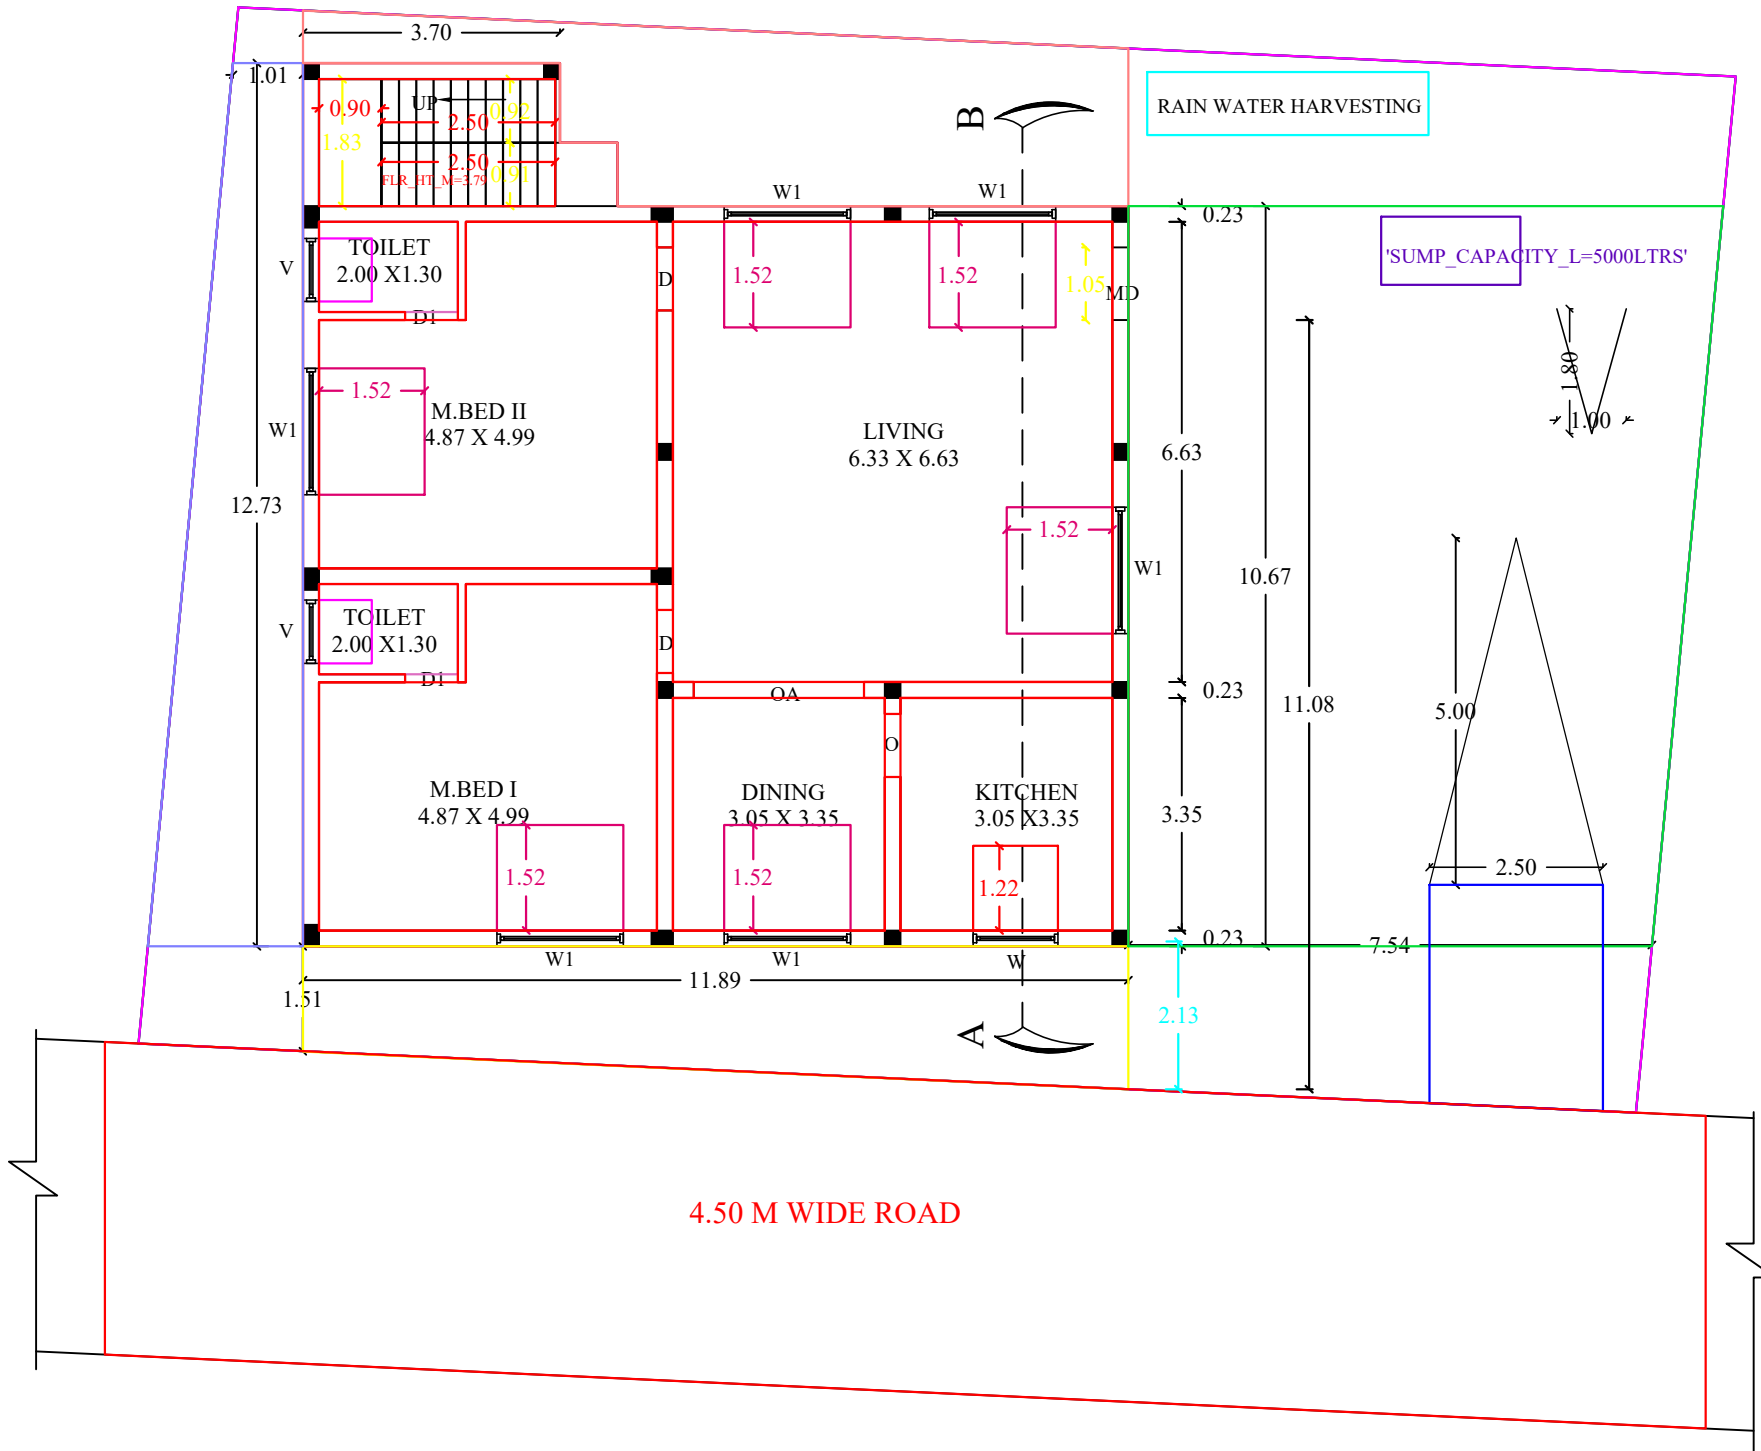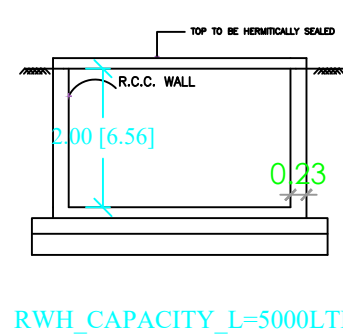


SEPTIC TANK:

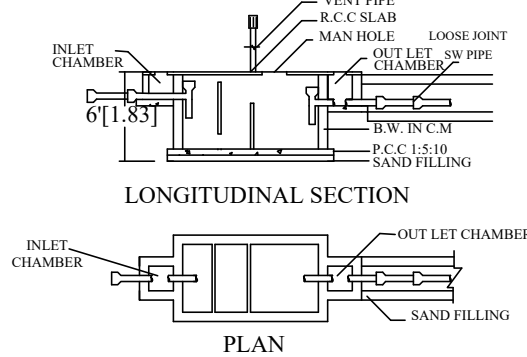

STAIR CASE DETAILS:

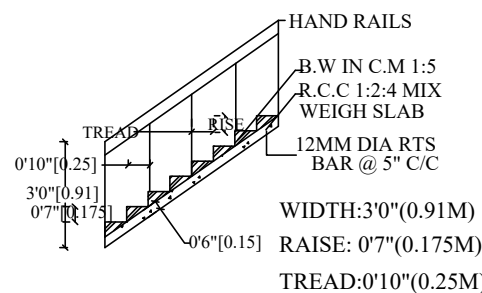

SITE PLAN : SCALE 1: 200

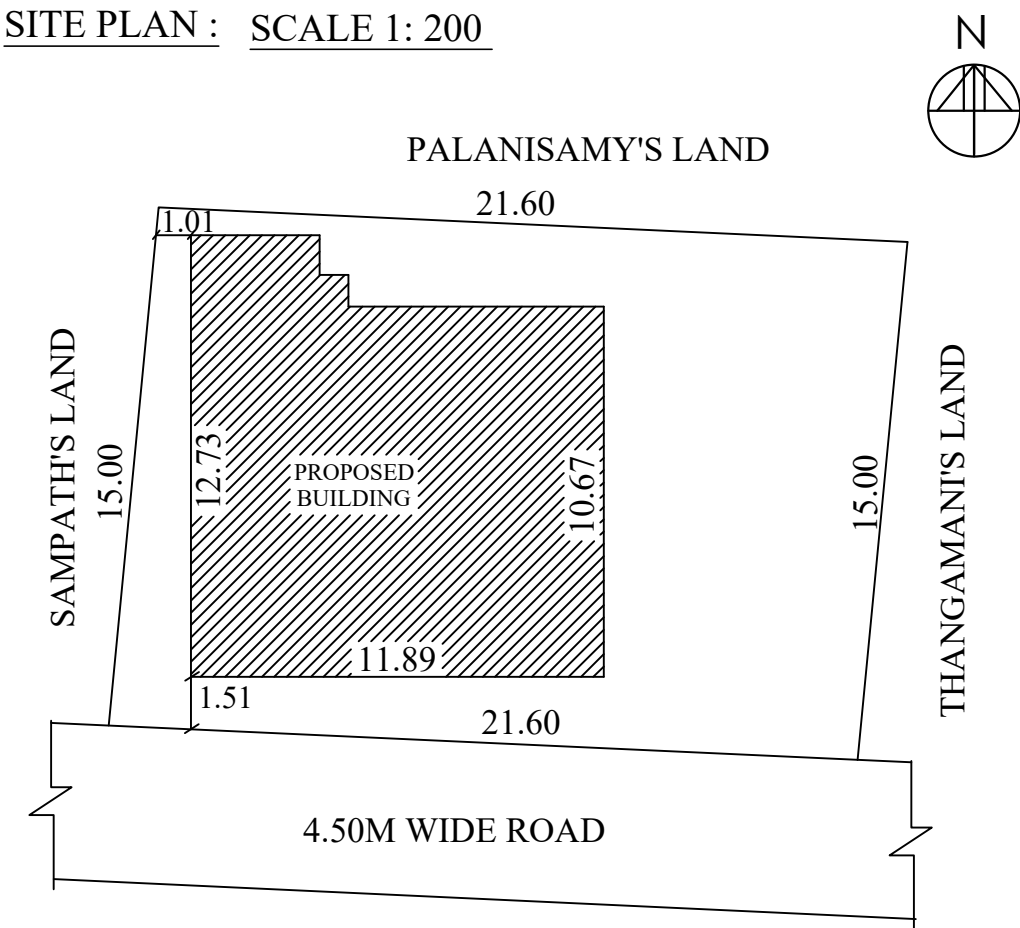

AREA DETAILS :-

1.	AREA OF THE SITE(AS PER DOC)	3487.53 sft	324.00 sqm
2.	AREA OF THE SITE(AS AT SITE)	3483.12 sft	323.59 sqm
3.	PLINTH AREA (G.FLOOR)	1455.72 sft	135.24 sqm
4.	VACANT LAND	2027.40 sft	188.35 sqm

JOINERY DETAILS :-

S.NO	DESCRIPTION	SIZE IN M
1	MAIN DOOR - M.D	1.06 X 2.14
2	DOOR - D	0.91 X 2.14
3	DOOR - D1	0.76 X 2.14
4	OPEN - O	0.91 X 2.14
5	OPEN - OA	1.82 X 2.14
6	WINDOW - W	1.22 X 1.22
7	WINDOW - W1	1.82 X 1.52
8	VENTILATOR - V	0.91 X 0.76

SCALE :-

ALL DIMENSIONS ARE IN FEET & METER
SCALE 1 : 100 OR 1" = 8'0"

APPLICANT

ENGINEER

Er.K.MOHAN, B.E., F.I.V., M.I.E.,
Approved Valuer (F-25356)
Chartered Engineer (M-1755948)
Registered Engineer Grade - I
Pudusampalli, Mettur Dam - 636403,
Salem District, Tamilnadu.