
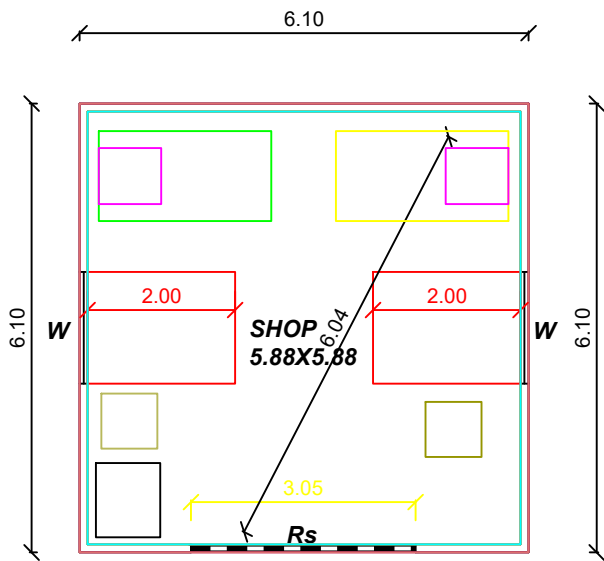


PLAN SHOWING THE PROPOSED CONSTRUCTION OF GI SHEET ROOF COMMERCIAL SHOP BUILDING IN GROUND FLOOR AT S.F.NO:69/5B2,PATTA.NO:3045,WARD.NO:04,RASIPURAM TO ATTUR MAIN ROAD, THANDAVARAYAPURAM VILLAGE,ATTUR (TALUK),SALEM (DISTRICT).

SCALE(1:100)









APPLICANT:
Mr.V.SURESHKUMAR,
S/o.VENKADASALAM.

SCHEDULE OF JOINERIES :-		
MD	DOOR	1.06X2.13
D	DOOR	0.91X2.13
D1	DOOR	0.76X2.13
W1	WINDOW	2.05X1.21
W	WINDOW	1.53X1.21
KW	WINDOW	1.21X1.22
V	VENTILATOR	0.60X0.60

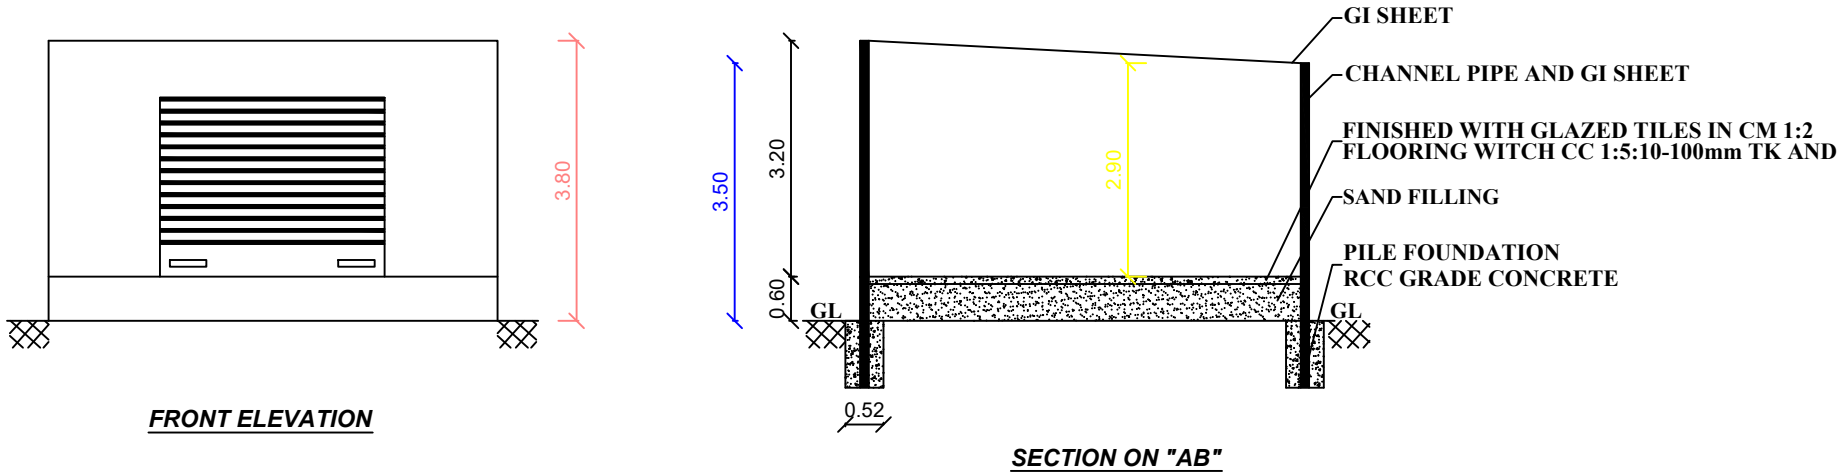

OFFICE USE

SITE PLAN :-
(SCALE 1:100)

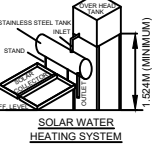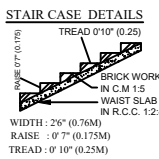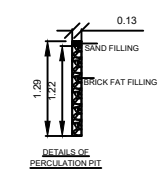 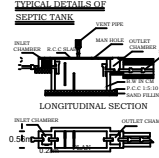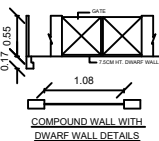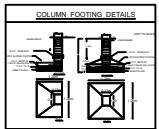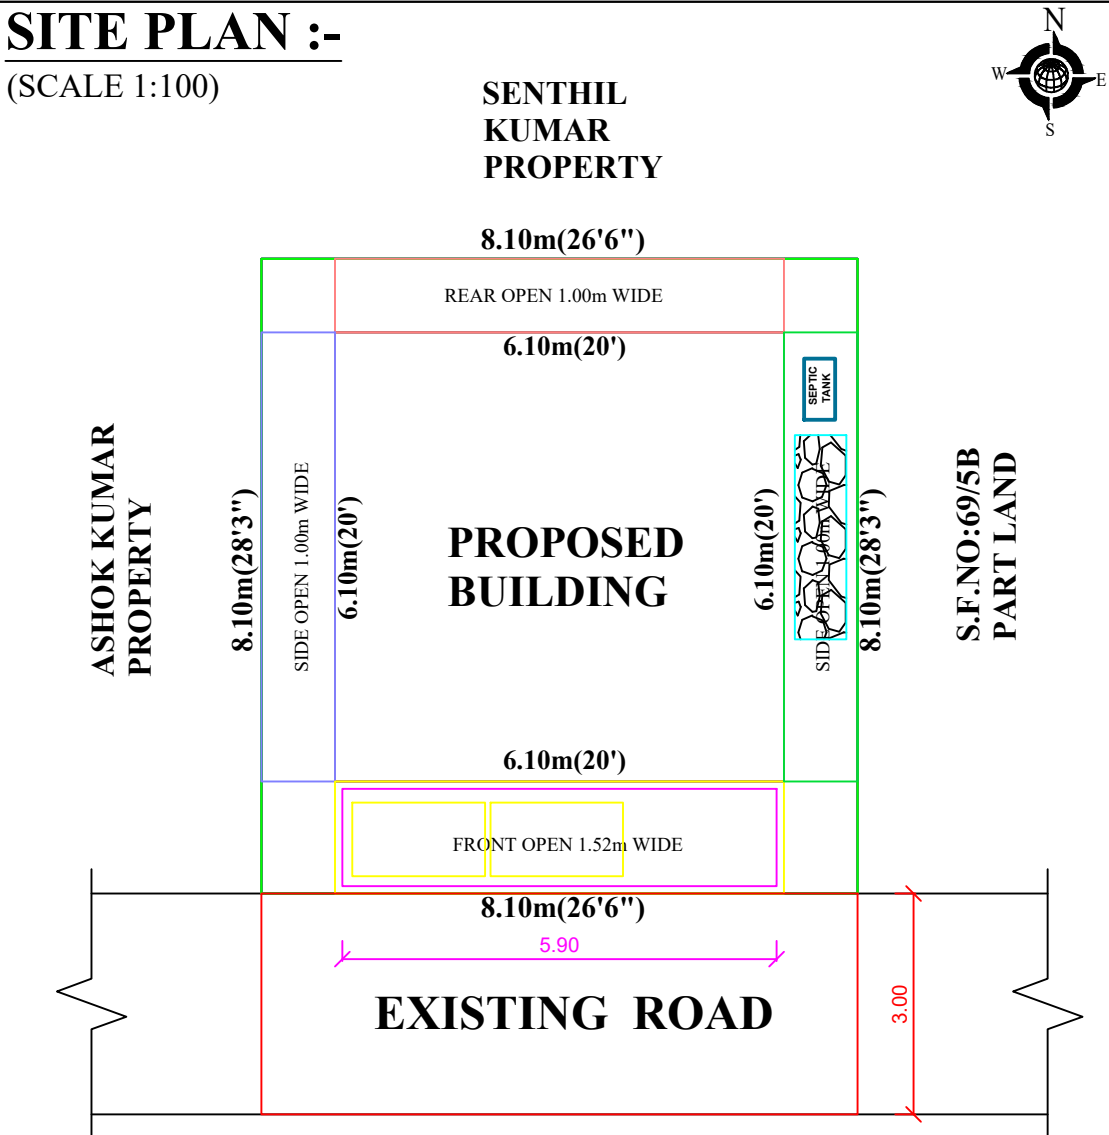

AREA STATEMENT		
TOTAL AREA	0.03 3/4 Acre	
	SQ.MT	SQ.FT
PROPOSED SITE AREA	69.75	750.78
PROPOSED BUILDING		
GROUND FLOOR	37.16	400.00
CARPET AREA	34.52	371.57
AREA OF OPEN SPACE	32.59	350.78

PARKING:
NO. OF CAR PARKING (2.50 X 5.00) - 1 NO.
NO. OF TWO WHEELER PARKING (2.50 X 5.00) - 1 NO.

COLOR INDEX
OWNER BOUNDARY
PRO. CONSTRUCTION

- 1.L.P.GAS WILL BE USED FOR KITCHEN
- 2.BORE WILL WITH MOTAR,WATER TANK AND MUNICIPAL WATER SUPPLY WILL BE PROVIDED
- 3.SULLAGE WASTE FROM TOILET WILL BE CONNECTED INTO SEPTIC TANK
- 4.RAIN WATER TAKEN PERCOLATION BED 1.0m WIDE PROVIDED AS PER GO(MS) MO.138 WITH DATE:11.02.02.
- 5.RAIN WATER TAKEN TO THE BORE WELL THROUGH 150mm DIA PIPE.
- 6.SOLAR WATER HEATER WILL BE PROVIDED.
- 7.ALL DIMENSION ARE IN METER.
- 8.AT KITCHEN EXHAUST FAN TO BE PROVIDED.

V. Suresh Kumar

APPLICANT SIGN

MURUGAN BUILDERS

Er.M.MOORTHY, BE., AMIE., IOV.,
Register Engineer & Consulting Engineer
License Building Surveyor
Kadai Veedhi, Viswanath Theatre Complex
Attur(Tk), Salem(Dt)-636102
Cell:8098282722,9787419995

ENGINEER

OFFICE USE