

PLAN SHOWING THE PROPOSED CONSTRUCTION OF GROUND AND FIRST FLOOR R.C.C TERRACED ROOF RESIDENTIAL BUILDING AT OLD S.NO:219/2F1A1A2A1, 219/3D1, NEW S.NO:219/5, PLOT NO:80 PART, JAI ANJANEYAR V.I.P NAGAR, VEERAPANDY VLLAGE PANCHAYAT, SALEM SOUTH TALUK, SALEM DISTRICT.

[LAYOUT REGUARIZATION NUMBER : 1742/2017/T3, DT:03/08/2018]

NAME OF APPLICANT : 1.Mr.R.MOHAMMED IBRAHIM S/o Mr.RAZEEL.


2.Mrs.M.ASSMEE W/o Mr.R.MOHAMMED IBRAHIM.

AREA DETAILS	SQ.FT	SQ.M
AREA OF THE SITE	3040.00	282.43
AREA OF GROUND FLOOR	1349.79	125.40
AREA OF FIRST FLOOR	1349.79	125.40
TOTAL BUILDUP AREA	2699.58	250.80
AREA OF THE OPEN	1690.21	157.03

LEGEND	SCALE - 1:100
BOUNDARY SHOWN IN ---	
PROPOSED SHOWN IN---	

ALL DIMENSIONS ARE IN METER

KEY PLAN :
(NOT TO SCALE)

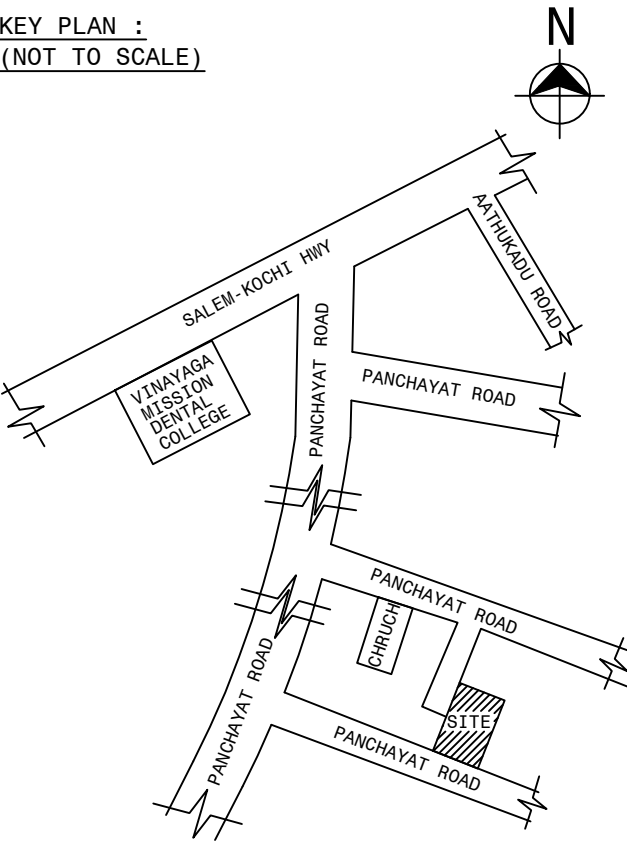


APPLICANT:

1. R. Mohd Jm
2. M. Hbi


ENGINEER:

M. A. D.



Er. M.FAIZAL, B.E.,
CIVIL ENGINEER
REGISTERED ENGINEER - SCMC
REGD. NO - 049/LS/2024/00044
NO:301/68, Cherry Road, Kumarasampatty,
SALEM - 636007. Cell : 9944006380

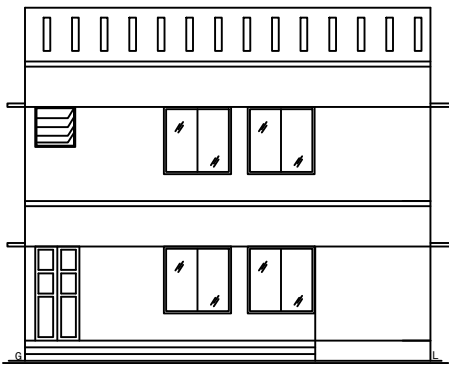

FRONT ELEVATION


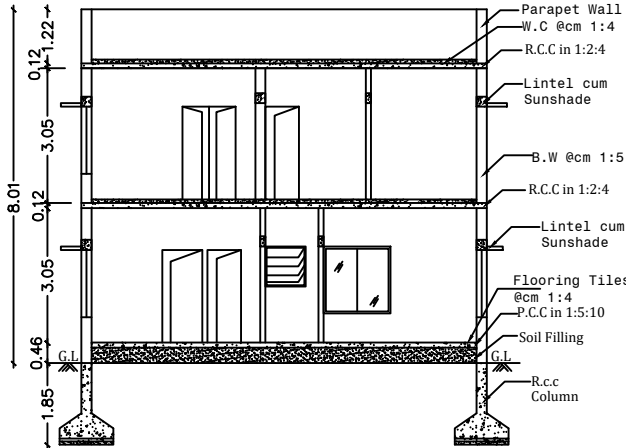


SECTION ON A-B

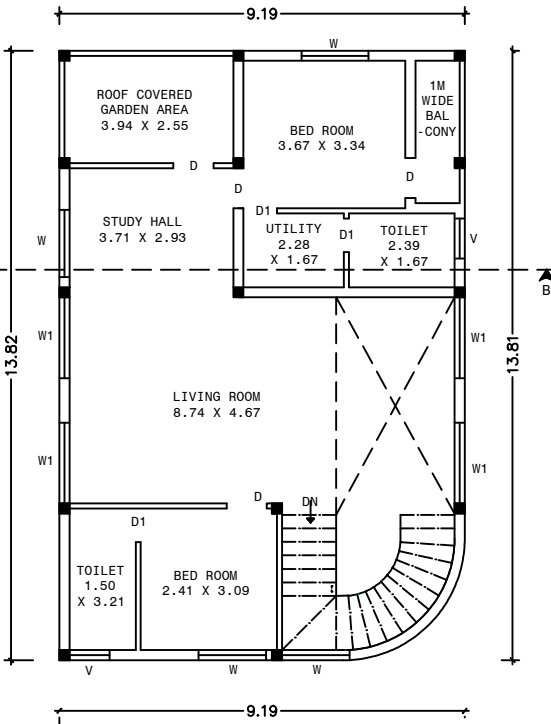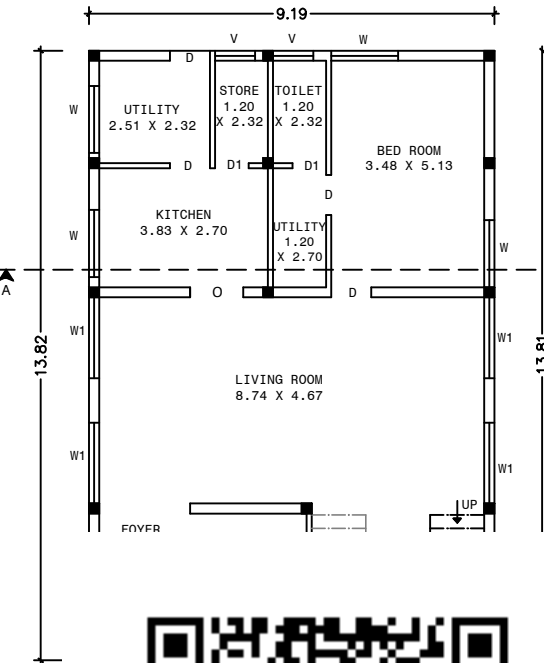


FIRST FLOOR PLAN
(SCALE 1:100)


SITE PLAN (1:100)

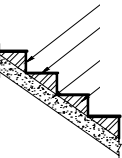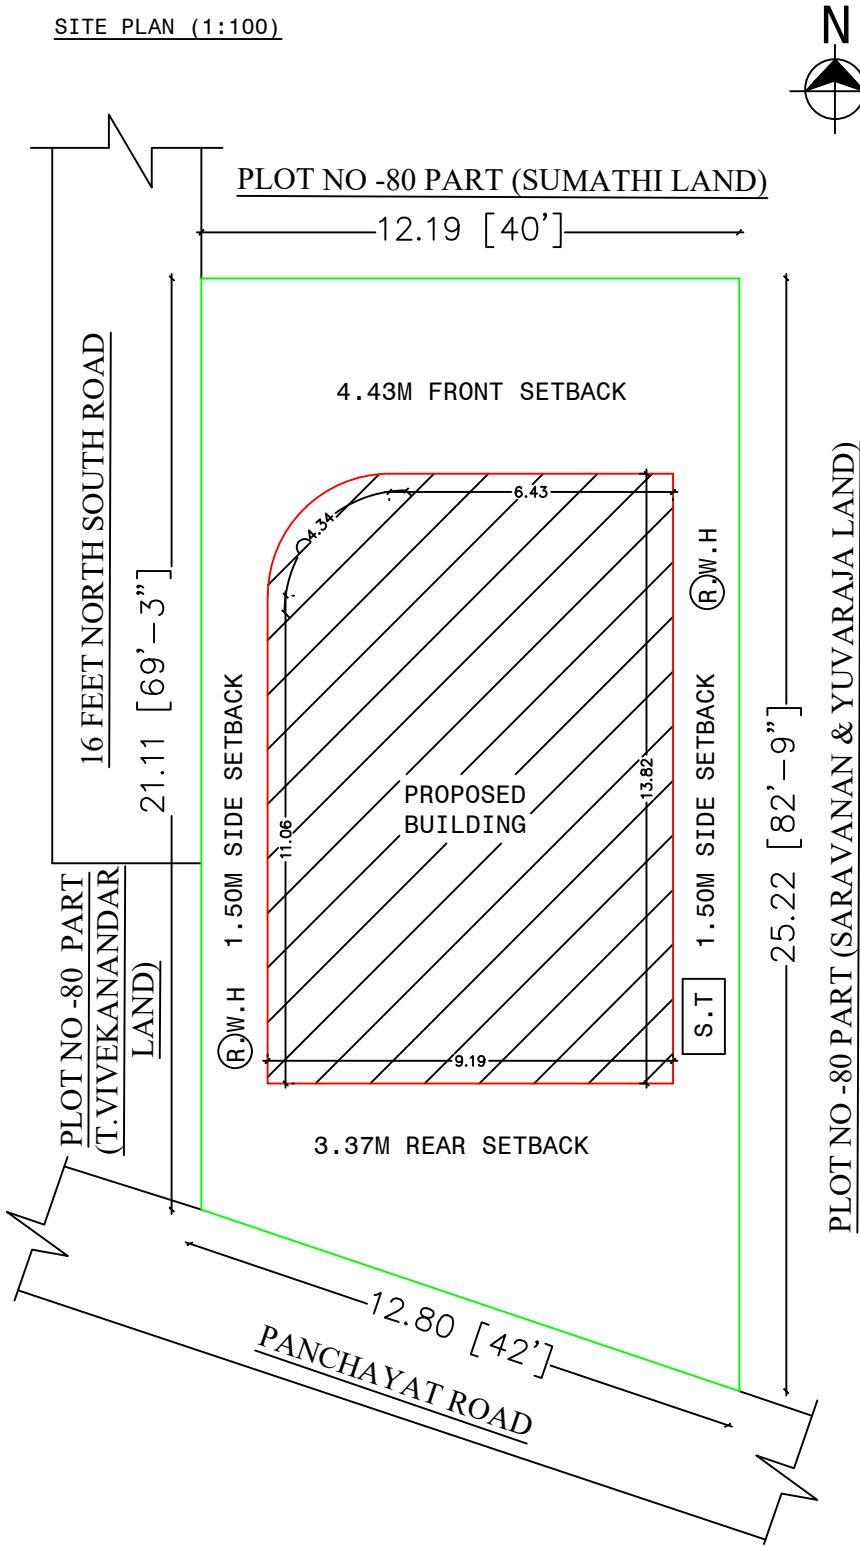


STAIRCASE WIDTH : 1.23
STAIRCASE DETAILS

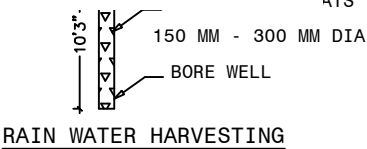


ATS

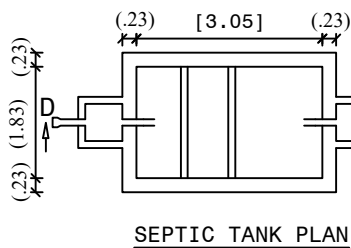

SEPTIC TANK PLAN

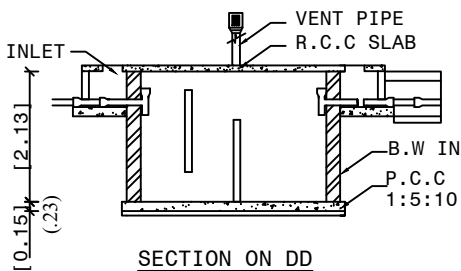

SECTION ON DD

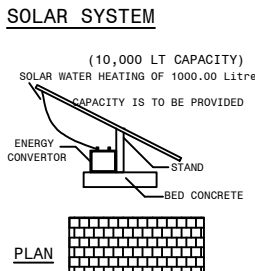

SOLAR SYSTEM

JOINERY DETAILS IN METER	
DOOR-MD	1.00 X 2.13
DOOR-D	0.91 X 2.13
DOOR-D1	0.76 X 2.13
OPEN-O	1.22 X 2.13
WINDOW-W1	1.83 X 1.52
WINDOW-W	1.52 X 1.52
VENTILATOR	0.91 X 0.61