

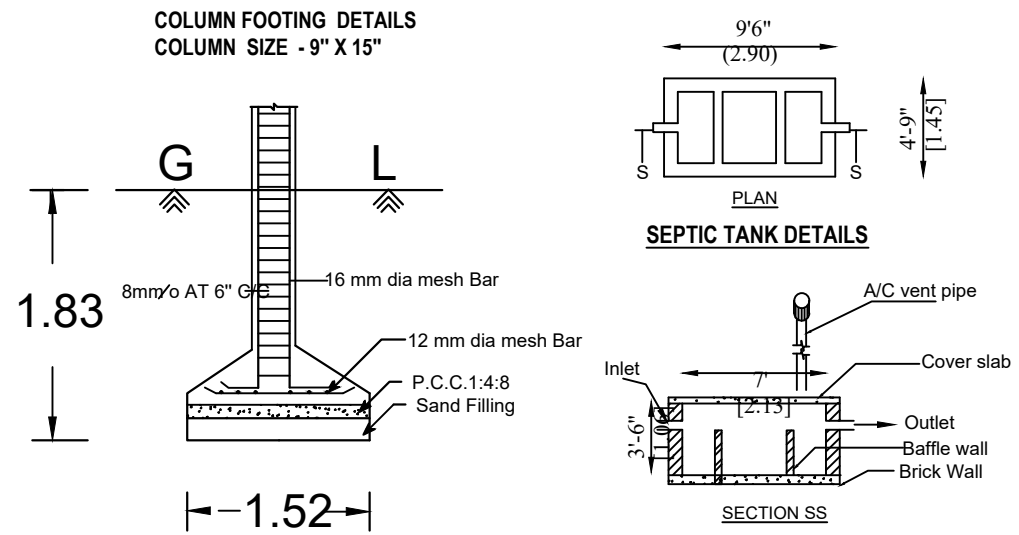
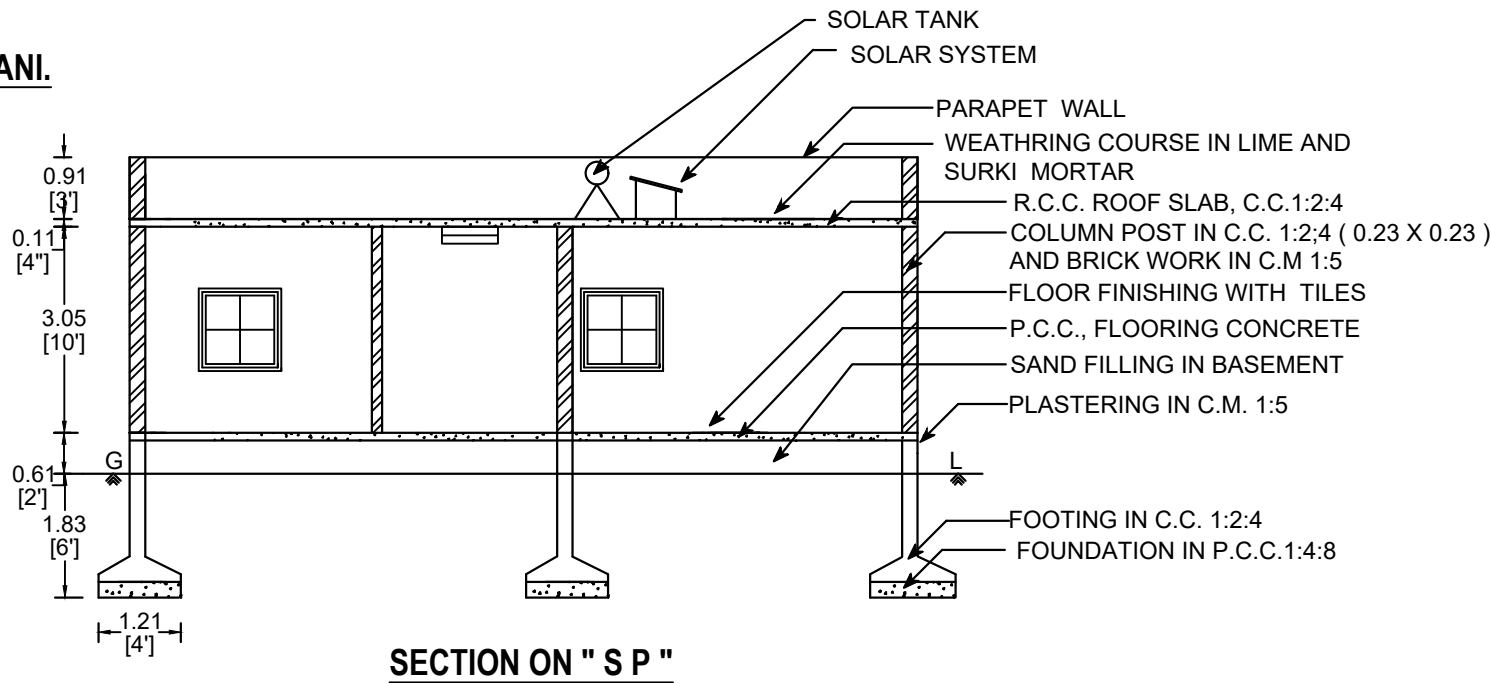
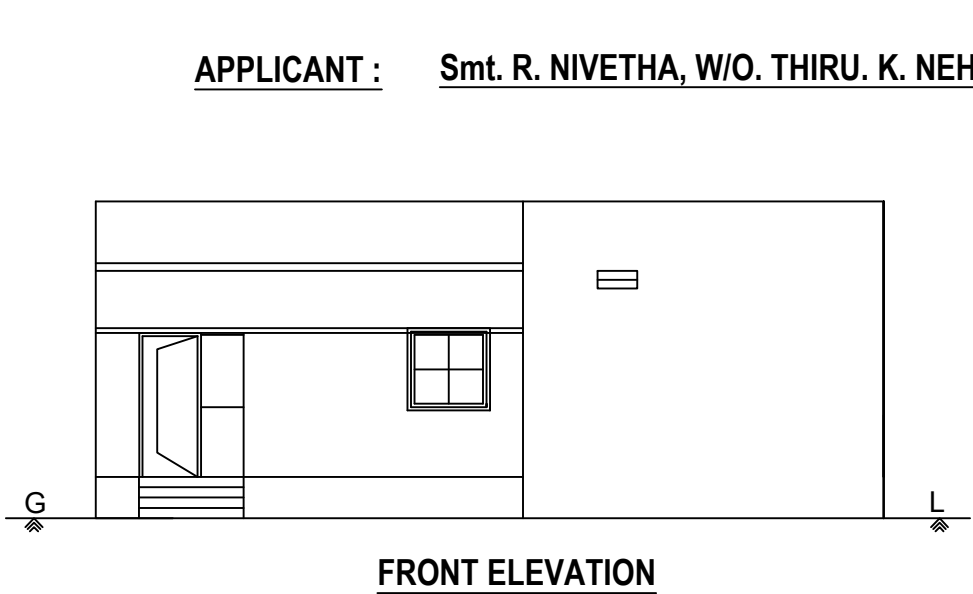


PLAN SHOWING THE PROPOSED CONSTRUCTION OF R.C.C. TERRACED ROOF GROUND FLOOR RESIDENTIAL BUILDING PURPOSE IN
S.F. NO:402 / 3D, NEW SUB-DN. S.F. NO: 402 / 3D2, PATTA NO: 3335, AT MERKU THOTTAM, KALIYANUR, CHINNAGOUNDANUR VILLAGE &
PANCHAYAT, SANKARI UNION & TALUK, SALEM DISTRICT,


APPLICANT : Smt. R. NIVETHA, W/O. THIRU. K. NEHRUMANI.

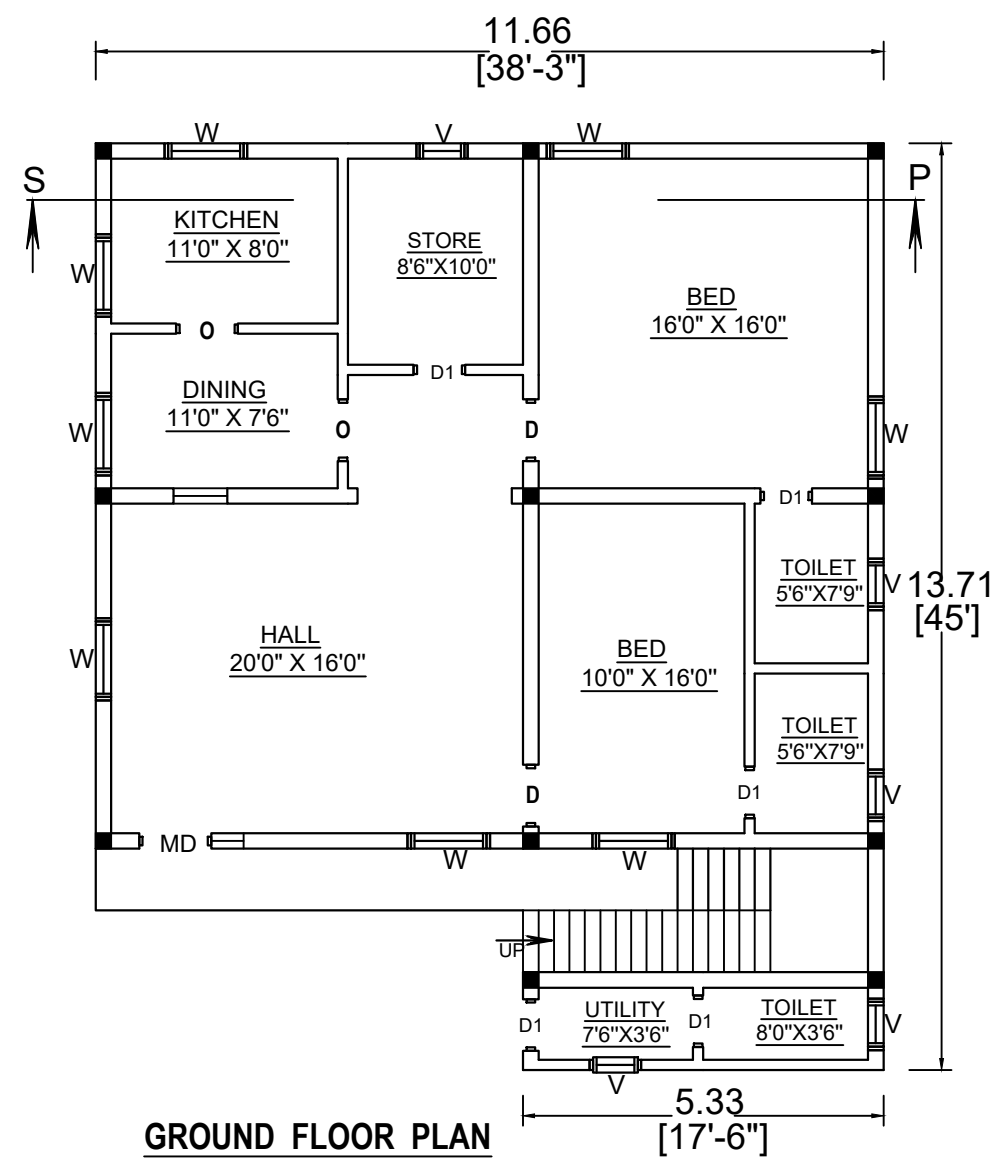

RAIN WATER HARVESTING TANK

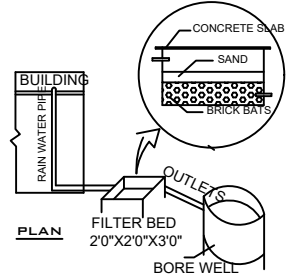

S.F. NO: 402/ 3D
K.NEHRUMANI LAND
SITE PLAN
(SCALE 1: 200)

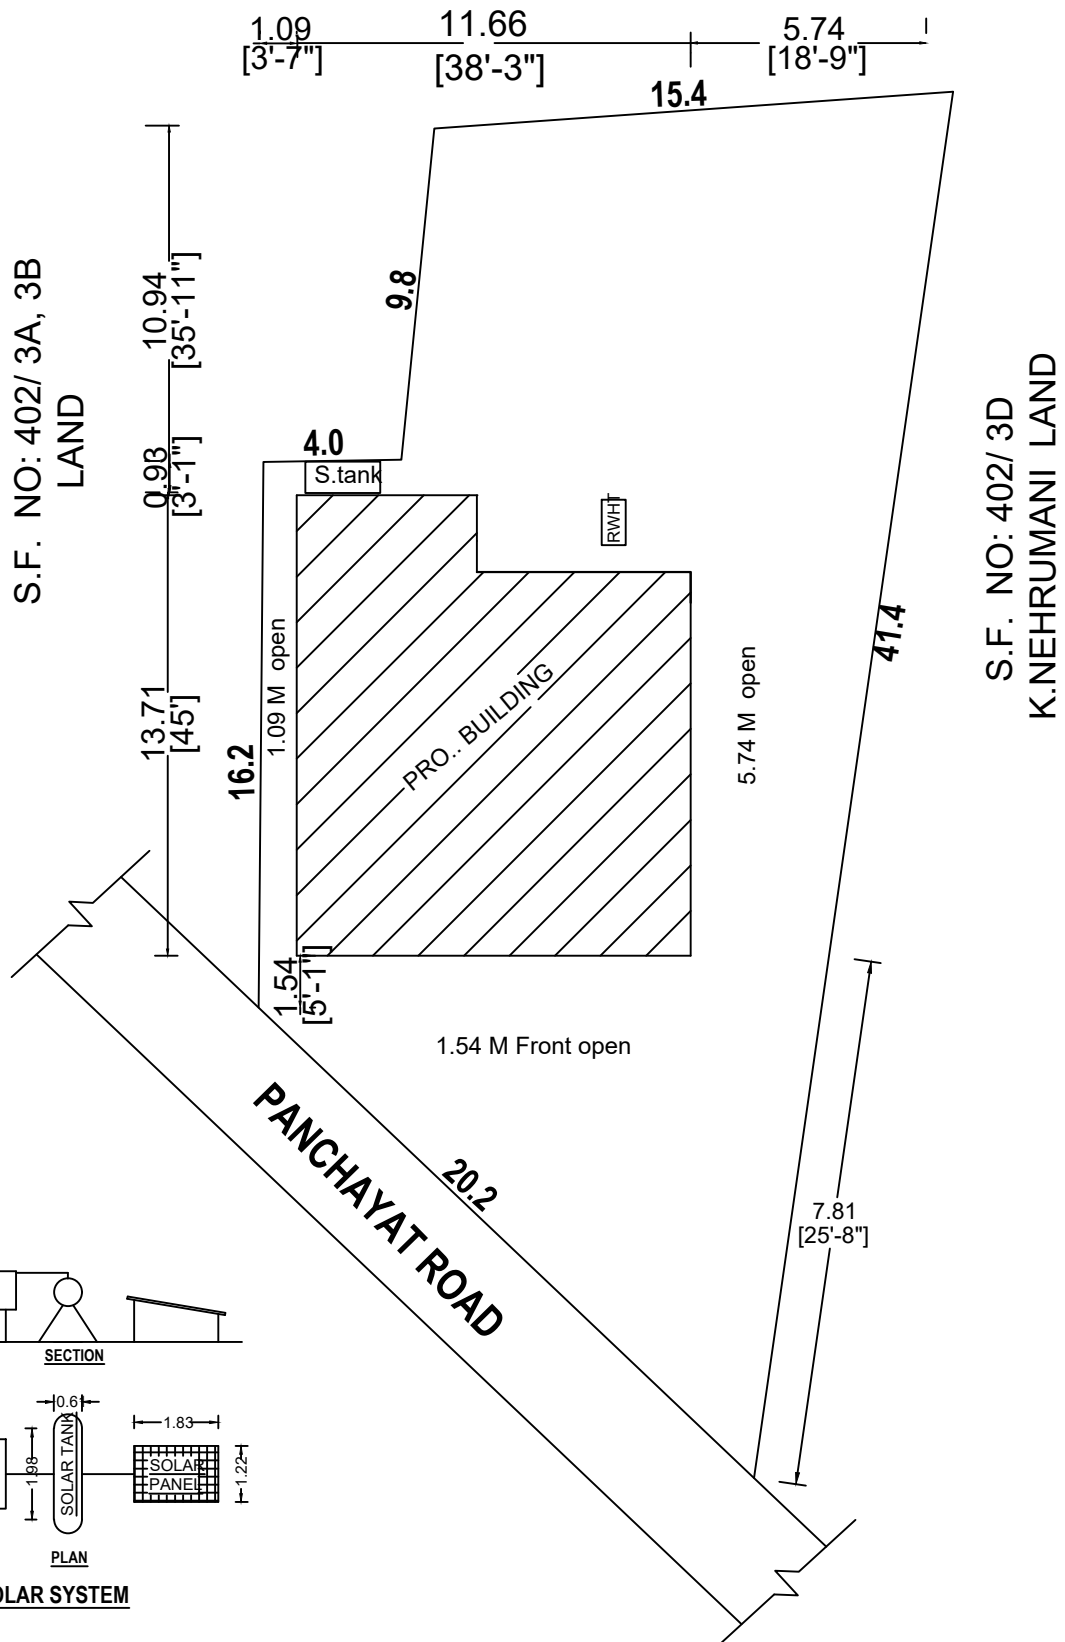

AREA STATEMENT	SQ.M.	SQ.FT.
AREA OF THE SITE (14.50 CENT)	586.77	6316.00
PLINTH AREA PROPOSED BUILDING	144.92	1560.00
AREA OF THE OPEN SPACE	441.85	4756.00
CARPET AREA	108.50	1168.00

PRO.. SEPTIC TANK , .R.W.H. TANK ,
SOLAR SYSTEM, 1 Nos

JOINERY SCHEDULE	SCALE 1 : 100
MD - MAIN DOOR - 1.52 X 2.13	ALL MEASUREMENTS ARE IN
D - DOOR - 0.91 X 2.13	" METRE " AND " FEET "
D1 - DOOR - 0.76 X 2.13	
O - OPEN - 0.91 X 2.13	
W - WINDOW - 1.22 X 1.22	
V - VENTILATOR - 0.61 X 0.45	

APPLICANT ENGINEER

[Signature]
Er.P. SUBHASHINI, B.E.,
Namakkal / RE-III / Reg.No.1 / 2021
SARBE GROUPS
Register Engineer & Contractor
Sivasakthi Complex,
Trichy Road, Namakkal-637001
Cell : 97868 29885

98428 66698 , 81441 50070

