



PLAN SHOWING THE PROPOSED CONSTRUCTION OF GROUND AND FIRST FLOOR R.C.C TERRACED ROOF
RESIDENTIAL BUILDING AT OLD S.NO:92/3A, NEW S.NO:92/3A4, PATTa NO:1628, PERIYERIPATTY
VILLAGE PANCHAYAT, OMALUR TK & SALEM DT.

NAME OF APPLICANT : Mr. S.RAJKANNA., S/o. Mr. SUBRAMANI.,

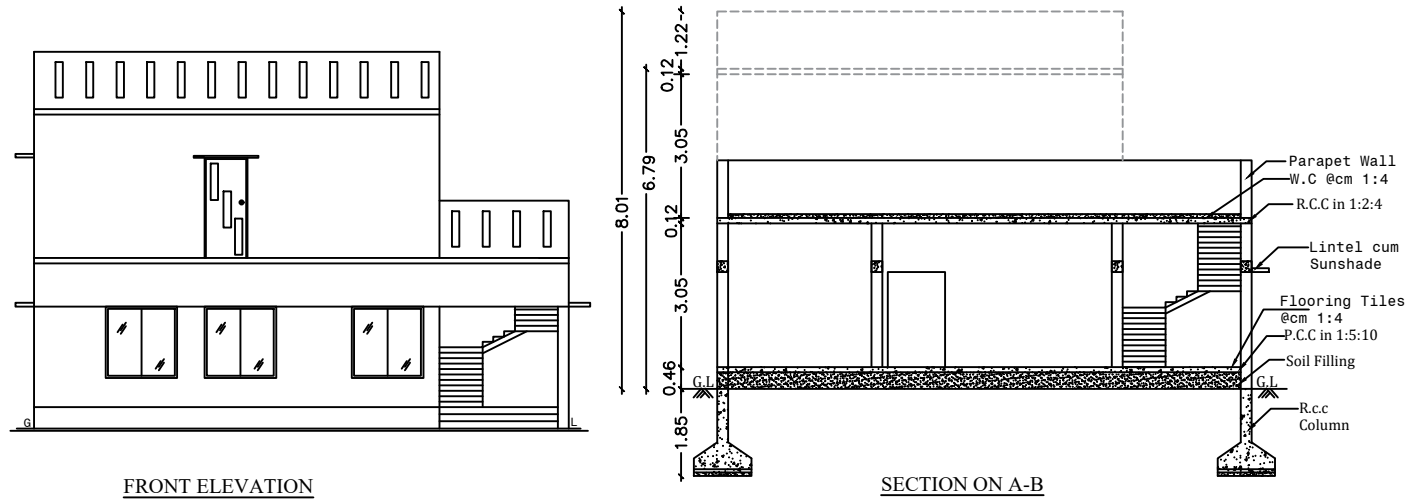

FRONT ELEVATION

SECTION ON A-B

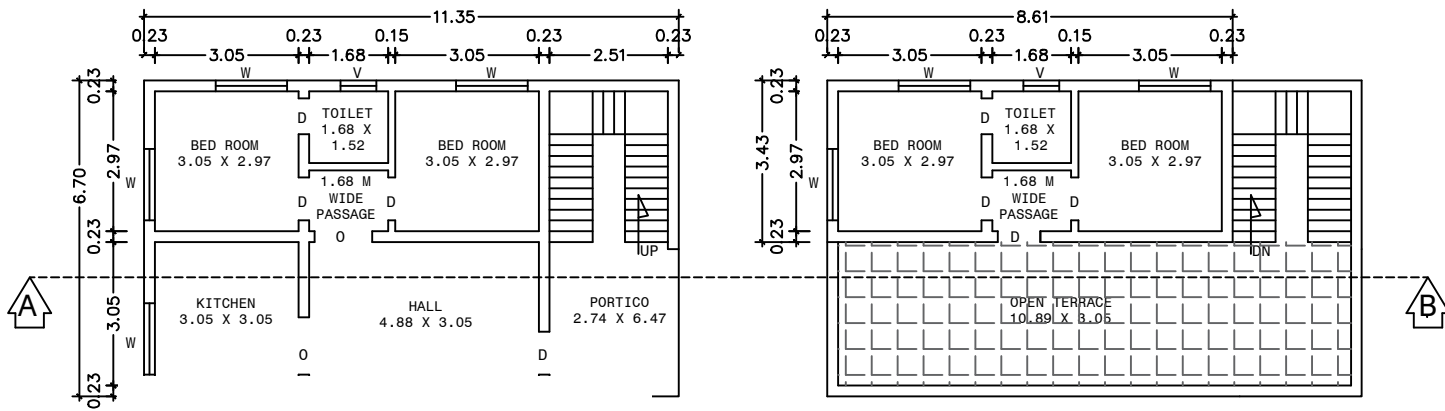


FIRST FLOOR PLAN
(SCALE 1:100)


PERFORATED
CONCRETE SLAB

ND & BRICK BATS
MM - 300 MM DIA
ORE WELL

IVESTING


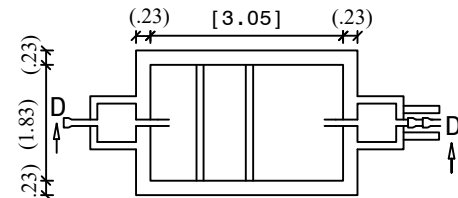


SEPTIC TANK PLAN

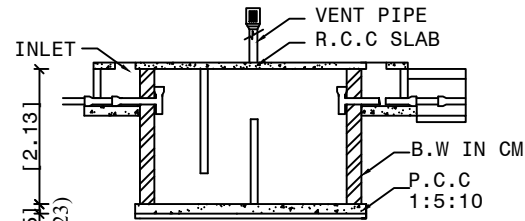


SECTION ON DD

SITE PLAN :
(NOT TO SCALE)

 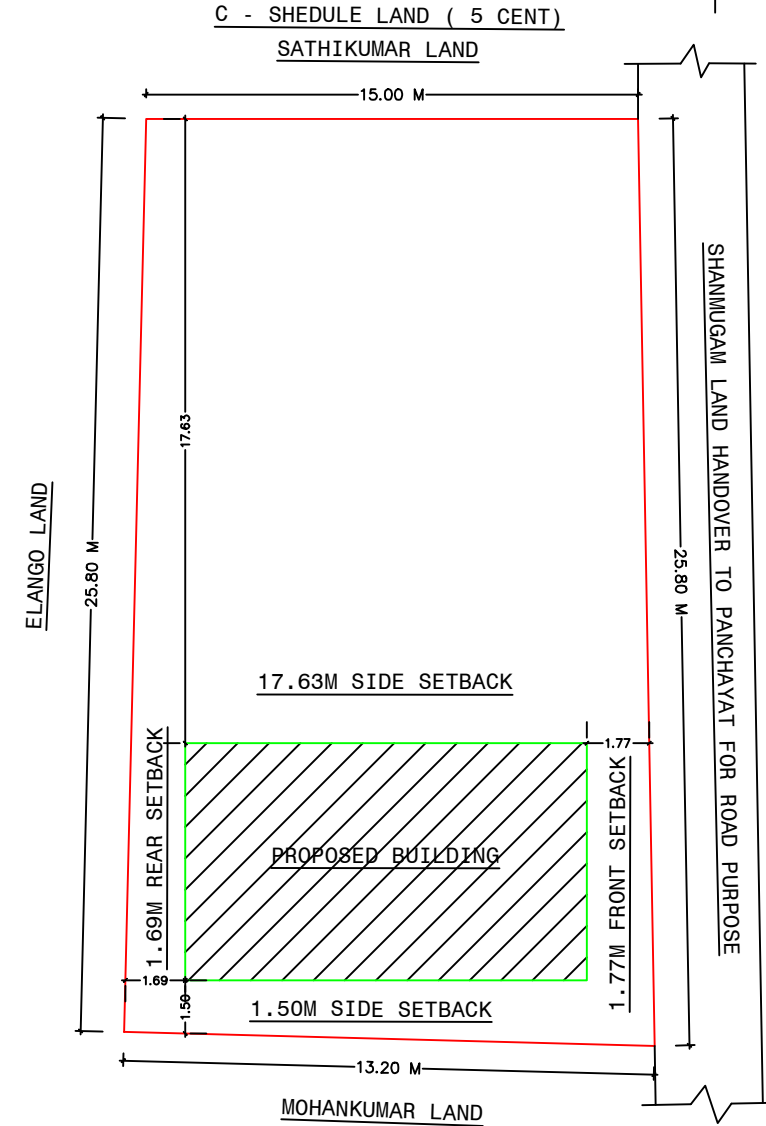

KEY PLAN :
(NOT TO SCALE)

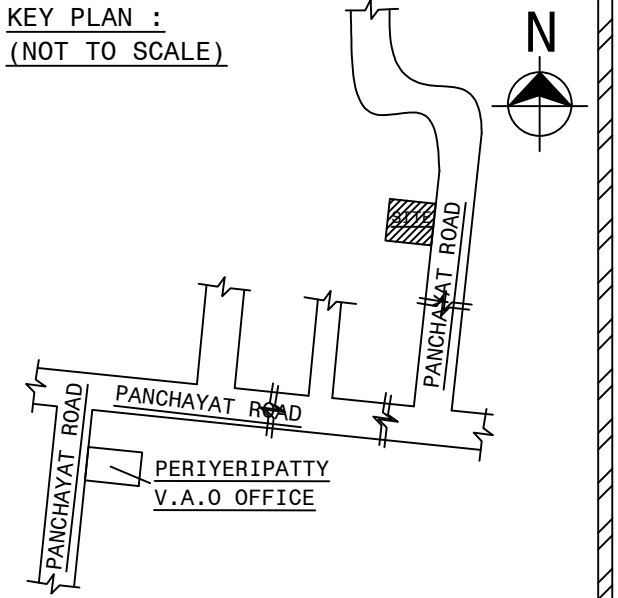

AREA DETAILS :	SQ. FT	SQ. M
AREA OF THE SITE (9 CENT)	3920.54	364.23
AREA OF THE GROUND FLOOR	818.49	76.04
AREA OF THE FIRST FLOOR	317.86	29.53
TOTAL BUILDUP AREA	1136.35	105.57
AREA OF THE OPEN	3102.05	288.19

JOINERY DETAILS IN METER		SCALE - 1:100
DOOR-D	0.91 X 2.13	ALL DIMENSIONS ARE IN METER
DOOR-D1	0.76 X 2.13	LEGEND
OPEN-O	1.22 X 2.13	BOUNDARY -
WINDOW-W	1.52 X 1.52	SHOWN IN
VENTILATOR	0.91 X 0.61	PROPOSED -
		SHOWN IN

APPLICANT:

S. Rajkanna

ENGINEER:

Er. M.FAIZAL, B.E.,
CIVIL ENGINEER
REGISTERED ENGINEER - SCMC
REGD. NO - 049/LS/2024/00044
NO:301/68, Cherry Road, Kumarasampatty,
SALEM - 636007. Cell : 9944006380



ST/
ST.