


PLAN SHOWING THE PROPOSED CONSTRUCTION OF RCC TERRACED ROOF GROUND FLOOR RESIDENTIAL BUILDING IN [SURVEY NO : 52/7C2A] , [PATTA NO : 1621] AT KALLANKADU , AMARAGUNDHI RURAL PANCHAYAT AND VILLAGE , THARAMANGALAM PANCHAYAT UNION, OMALUR TALUK,SALEM DISTRICT

NAME OF THE APPLICANT : Mr.DINESH S/O Mr. VEERAPANDIYAN

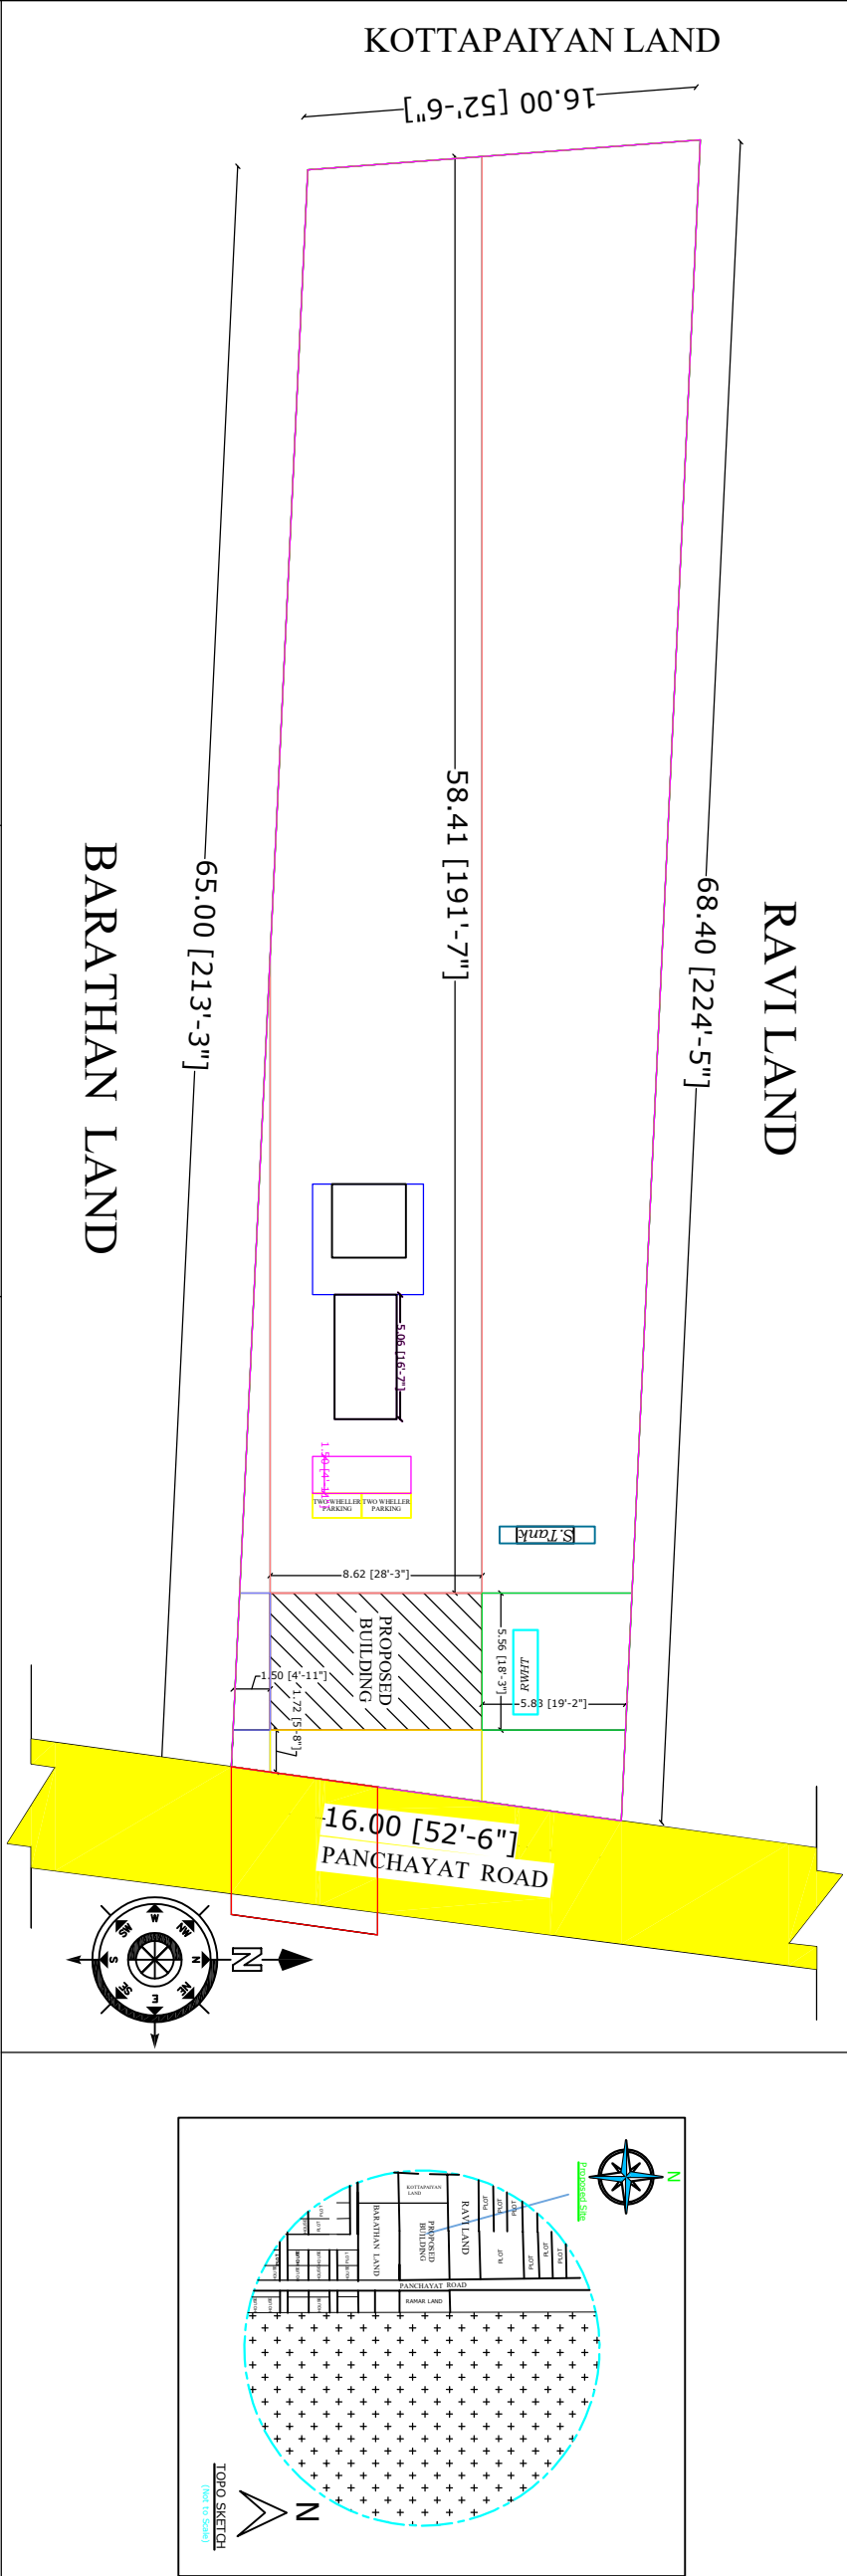


KOTTAPAIYAN LAND

RAVI LAND

BARATHAN LAND

16.00 [52'-6"] PANCHAYAT ROAD

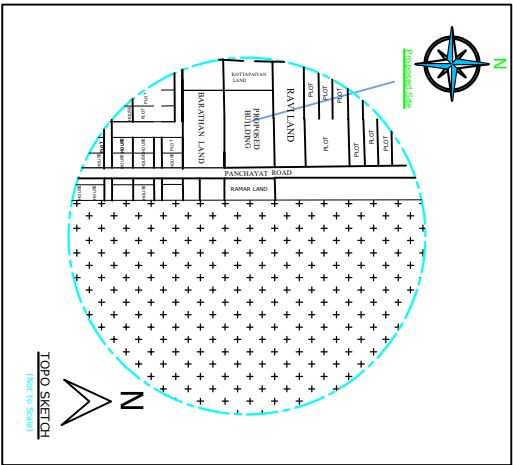

PLAN INFO			
WATER BODIES BEYOND 15M=NO			
RESERVE FOREST WOODED LAND BEYOND 150M=NO			
BLDG LENGTH MORETHAN 1.0M=NO			
RURAL PLACE BEYOND 300M=NO			
SWIMMING POOL EXISTS=NO			
CRZ=NO			
SECURITY ZONE=NO			
SINGLE FAMILY BLDG=YES			
RWH DECLARED=NO			
LAND USE ZONE= RESIDENTIAL			
FIRE PROTECTION AND FIRE SAFETY REQUIREMENTS=NO			
JURISDICTION TYPE = PANCHAYAT			
OSR APPLICABLE=NO			
IS APPROVED LAYOUT=NO			
AREA TYPE=OTHERS LESSTHAN 1KM_RADIUS=NO			
TOWN PLANNING ACT 1986=NO			
AS AT SITE= 1060.80			
FMB OR PLR= 1060.80			
AS PER DOCUMENT= 1060.80			
ROAD WIDTH= 6.00			
ROAD LENGTH=200			
AVG PLOT DEPTH= 65.00			
AVG PLOT WIDTH= 16.00			
PATTA NO= 1621			
SURVEY NO= 52/7C2A			
VILLAGE= AMARAGUNDHI VILLAGE			
TALUK= OMALUR TALUK			
DISTRICT=SALEM DISTRICT			

AREA STATEMENT

DESCRIPTION	SQ.FT	SQ.M
PLOT AREA (as per Document)	11416.36	1061.00
PLOT AREA (as per FMB)	11416.36	1061.00
SUPER IMPOSED PLOT AREA	11416.36	1061.00

DESCRIPTION	ES.LABEL	AREA ES.LABEL
PROPOSED BUILDING FOOTPRINT AREA (in SQ.FT) (in SQ.M)	47.9	4.43
GROUND FLOOR AREA	515.04	47.9
TOTAL AREA	515.04	47.9
OPEN SPACE	10900.95	1013.1

TYPE	DESCRIPTION	SIZE
MD	MAIN DOOR	1.06 x 2.13
D	DOOR	0.90 x 2.13
D1	DOOR	0.76 x 2.13
W	WINDOW	1.52 x 1.52
W1	WINDOW	1.22 x 1.52
V	VENTILATOR	0.76 x 0.91
A.O	ARCH OPEN	0.84 x 2.13
SG	MAIN GATE	3.00 x 1.52

ROOF COVERAGE = 47.9 x 100 = 4.5346	
F.S.I = 47.9	
F.S.I = 47.9 x 100 = 4.5346	

CONTRIN CODE:-



IEITER	

il & Shree
o : 84744
311 (VH)
3502.
43




LOCATION

SK CONSTRUCTION


E:G.JAYAGOPAL(E:CNL & STRUCTURAL)
VELLAKKALPATTI , ARUPPATTI (V) , THARAMANGALAM,
THARAMANGALAM – 636 502
+91 96009-17843

V.DINESH


SOLAR WATER HEATER:-

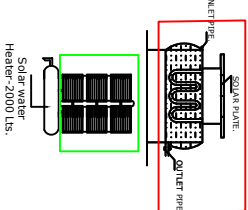


SEPTIC TANK:-

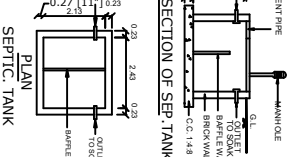


RAIN WATER HARVESTING:-

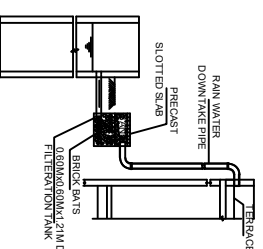


COLUMN FOUNDATION DETAILS:-

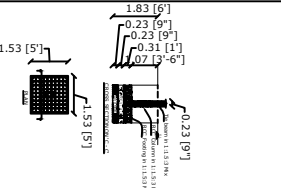

STAIRCASE DETAILS:-

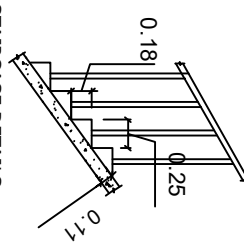


CROSS SECTION ON 'C - C'

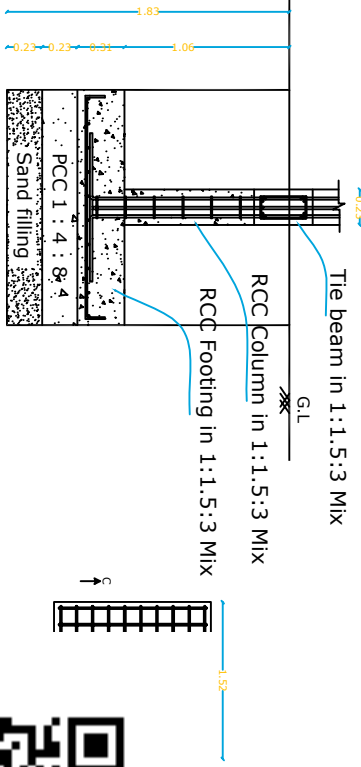

COLOUMN

SECTION ON A-A

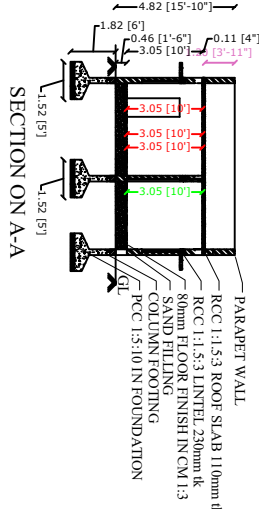

GROUND FLOOR PLAN

SCALE:1:100

