

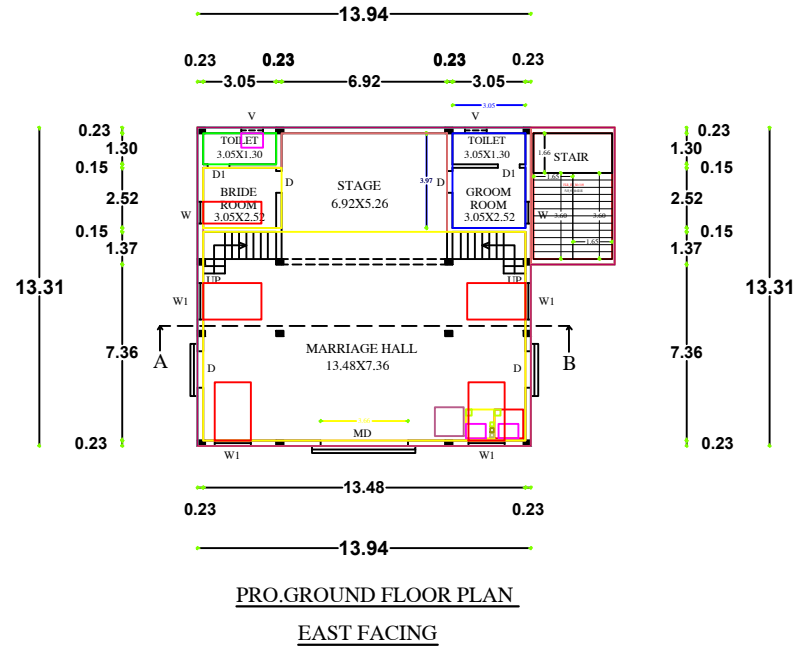


PLAN SHOWING THE PROPOSED CONSTRUCTION OF A GI SHEET ROOF MARRIAGE HALL BUILDING
IN GROUND FLOOR AT S.F.NO: 47/2, SUB DIVISION S.F.NO:47/2A1, PATTA NO:565,
ATTAVANAI KOTHAMBADI VILLAGE, KOTHAMBADI PANCHAYET, ATTUR TK, SALEM DT.


SCALE:- 1 :100
NAME OF APPLICANT : Mr.S.SHAKUL HAMEED,
S/o.SOWKAR BASHA.

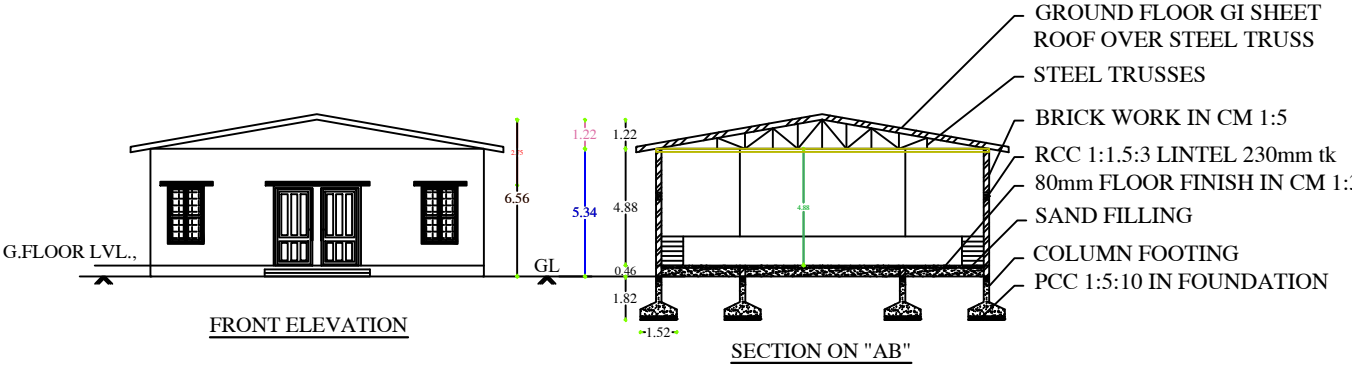

KEY PLAN
NOT TO SCALE

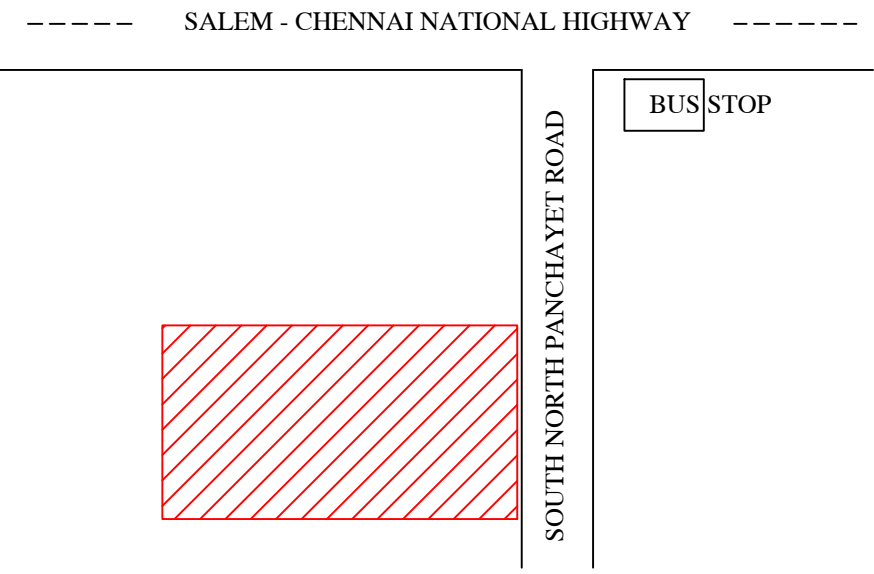

SITE PLAN
SCALE:-1:100

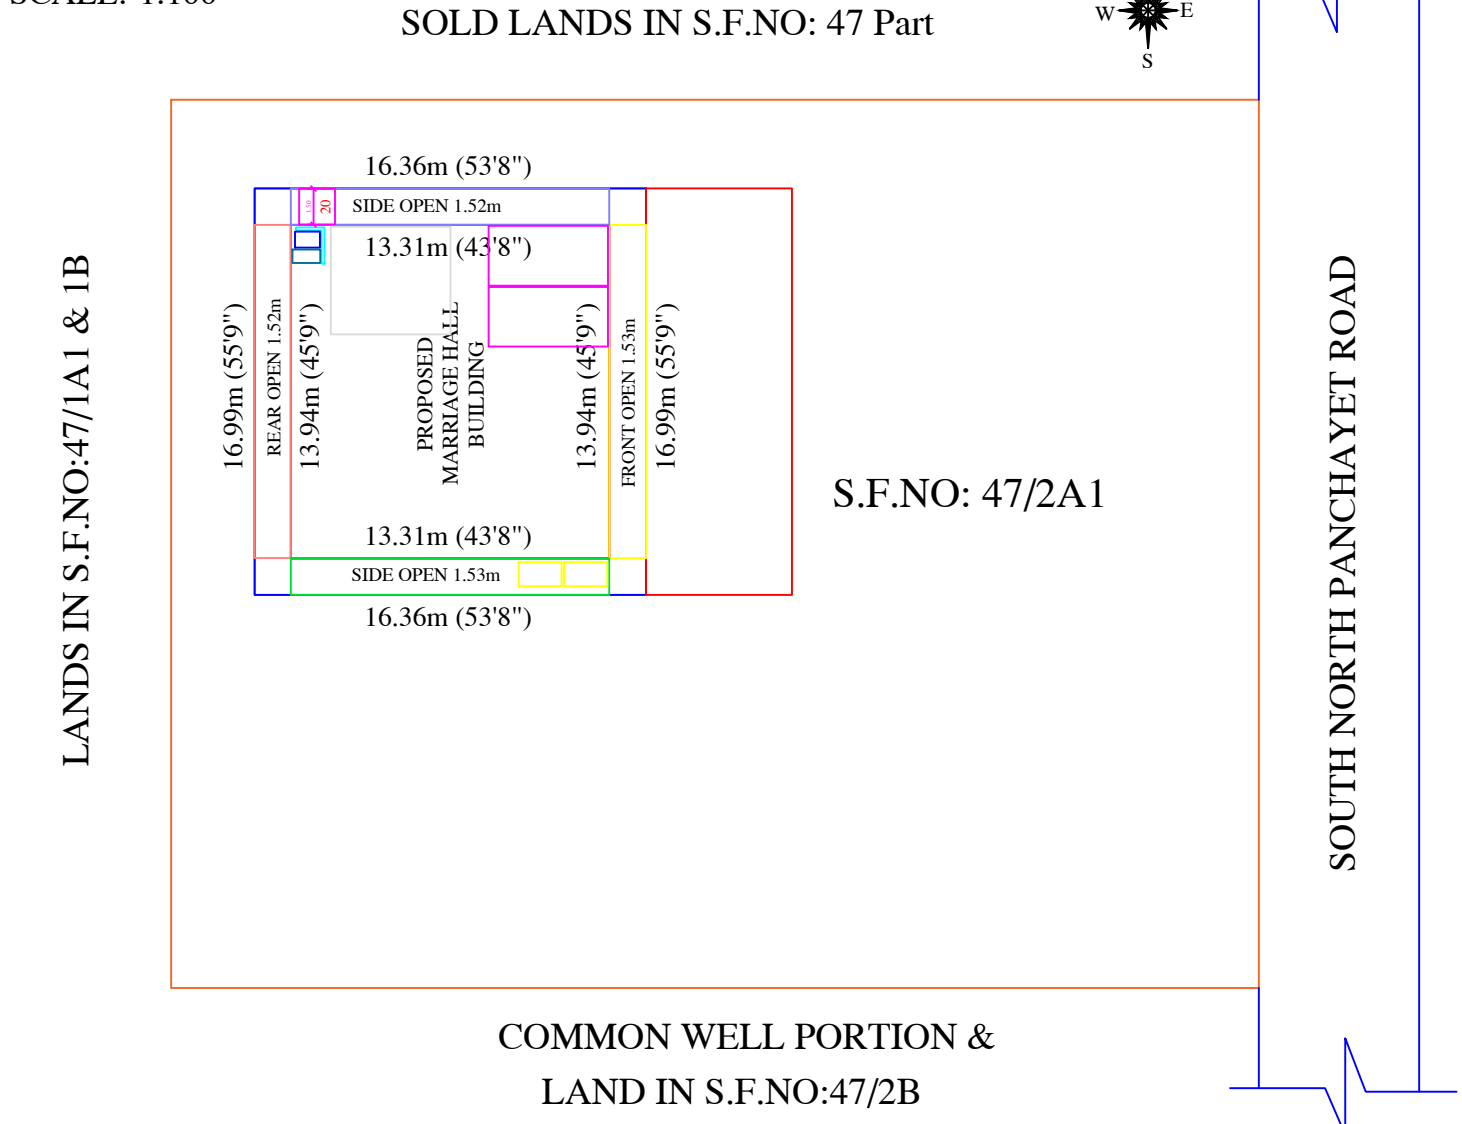

AREA PARTICULARS			
TOTAL SITE AREA	=	ACRE 0.49	CENT
		IN SQM	IN SFT
PROPOSED SITE AREA	=	277.95m ²	2991.85 sft
PROPOSED BUILDING			
GROUND FLOOR	=	185.54m ²	1997.15 sft
CARPET AREA (GF)	=	171.30m ²	1843.87 sft
AREA OF OPEN SPACE (GF)	=	92.40m ²	994.70 sft

PLAN ELEVATION AND SECTION	SCALE 1:100	ALL DIMENSIONS ARE IN "METRE"
----------------------------	-------------	-------------------------------

SCHEDULE OF JOINERIES :-		
JOINERYS	Ft	M
MD-MAIN DOOR	12'0" X 10'0"	3.66 X 3.05
D-DOOR	3'3" X 7'0"	1.00 X 2.13
D1 - DOOR	3'0" X 7'0"	0.91 X 2.13
W - WINDOW	3'6" X 4'0"	1.06 X 1.22
W1 - WINDOW	5'0" X 8'0"	1.52 X 2.44
V - VENTILATOR	3'0" X 2'0"	0.91 X 0.61

$$F.S.I = 185.54 / 277.95 = 0.66 < 2$$
$$PLOT COVEREGE = 66.75\%$$

APPLICANT

Mr.S.SHAKUL HAMEED,
S/o.SOWKAR BASHA.

REGISTERED ENGINEER

Er.M.VINAYAGAN, B.E.,
Registered Engineer (RE-III)
Reg.No:045/LS/2021/00001
ATTUR MUNICIPALITY
VINAYAGA BUILDERS
Cell: 98654 - 13276 , 91599 - 13276