



PLAN SHOWING THE PROPOSED CONSTRUCTION OF G.FLOOR
R.C.C ROOF RESIDENTIAL BUILDING IN S.F.NO : 722 /3C2(NEW),
722 /3C(OLD) AT MADATHUPATTY COLONY, GONUR EAST VILLAGE,
NANGAVALLI PANCHAYAT UNION, METTUR DAM-4, SALEM DISTRICT.

APPLICANT'S NAME : Tmt. MALLIGA, W/o. VENKATAJALAM.


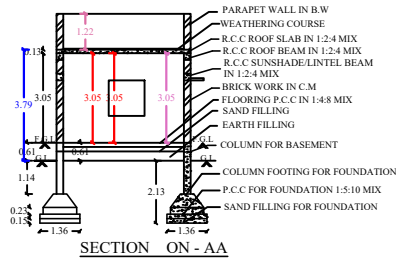


SECTION ON - AA

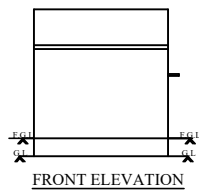


FRONT ELEVATION


KEY PLAN:-
NOT TO SCALE

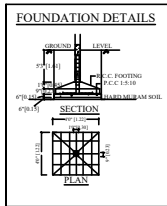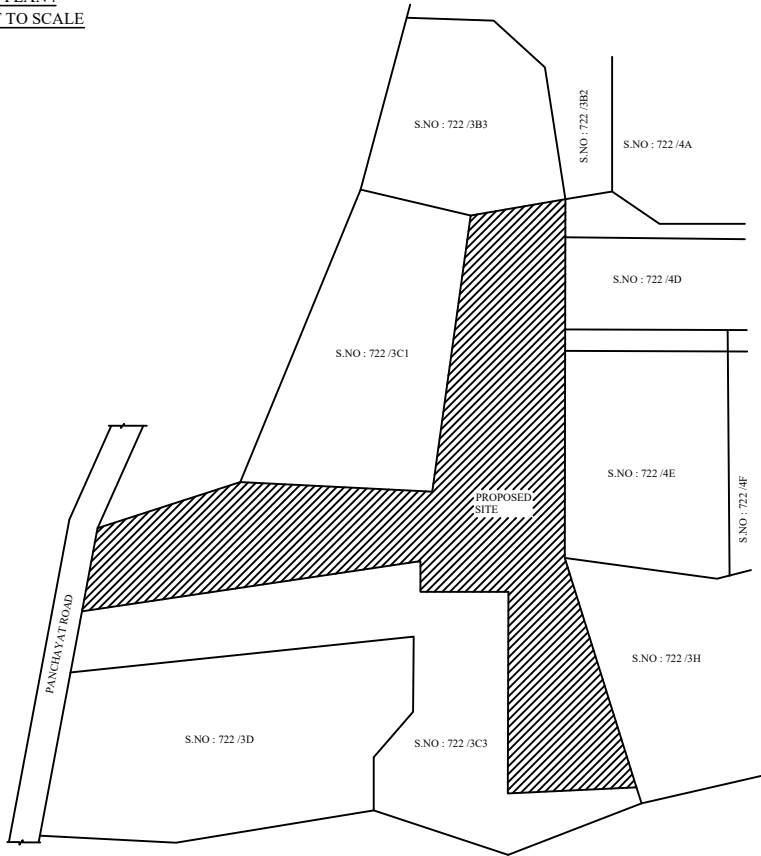

FOUNDATION DETAILS

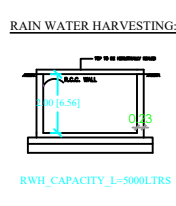

RAIN WATER HARVESTING

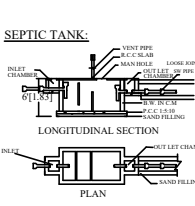

SEPTIC TANK




STAIR CASE DETAILS

JOINERY DETAILS :-

S.NO	DESCRIPTION	SIZE IN FT	SIZE IN M
1	MAIN DOOR - M.D	7'3" X 7'0"	1.00 X 2.14
2	DOOR - D	3'0" X 7'0"	0.91 X 2.14
3	DOOR - D1	2'6" X 7'0"	0.76 X 2.14
4	WINDOW - W	4'0" X 4'0"	1.22 X 1.22
5	OPEN - O	3'0" X 7'0"	0.91 X 2.14
6	VENTILATOR - V	3'0" X 7'6"	0.91 X 0.76

SCALE:-
ALL DIMENSIONS ARE IN FEET & METER
SCALE 1 : 100 OR 1" = 80"

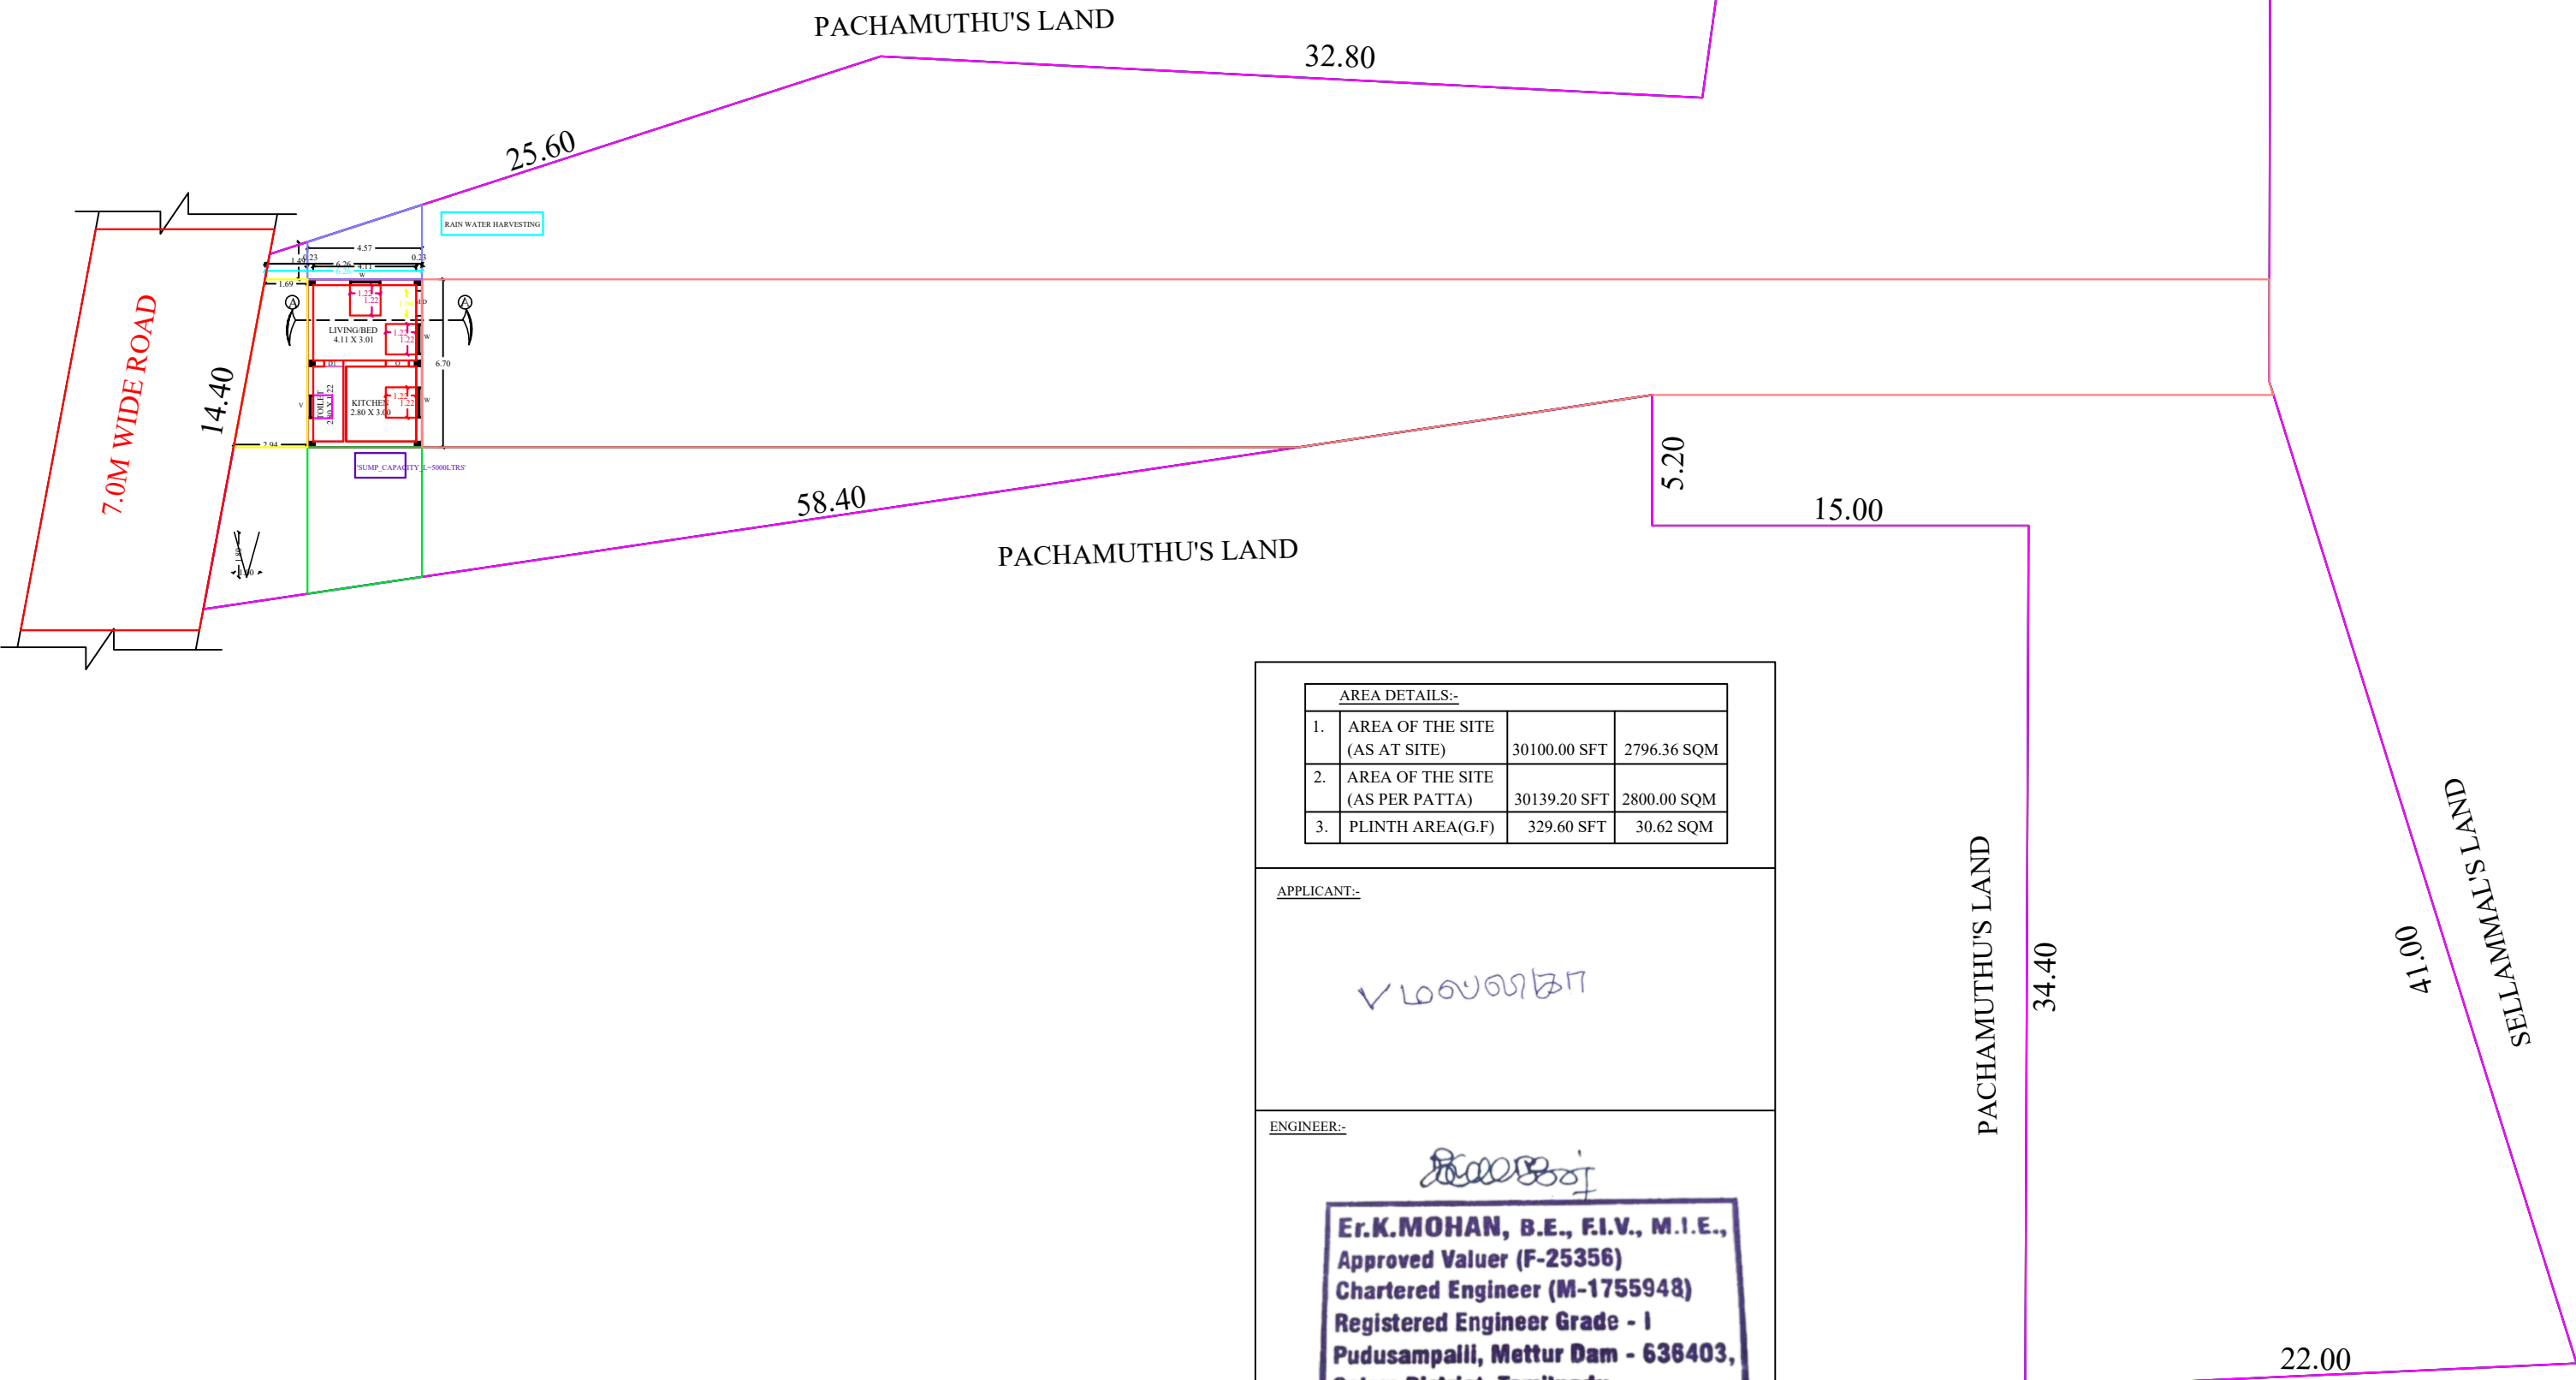

AREA DETAILS:-			
1.	AREA OF THE SITE (AS AT SITE)	30100.00 SFT	2796.36 SQM
2.	AREA OF THE SITE (AS PER PATTI)	30139.20 SFT	2800.00 SQM
3.	PLINTH AREA(G.F)	329.60 SFT	30.62 SQM

APPLICANT:-

V. LOOSUJAN

ENGINEER:-

Er.K.MOHAN, B.E., F.I.V., M.I.E.,

Approved Valuer (F-25356)
Chartered Engineer (M-1755948)
Registered Engineer Grade - I
Pudusampalli, Mettur Dam - 638403,
Salem District, Tamilnadu.

SITE CUM GROUND FLOOR PLAN