



PLAN SHOWING THE PROPOSED CONSTRUCTION OF A PPGI SHEET ROOF GROUND FLOOR COMMERCIAL BUILDING IN PATT.A.NO.1991, OLD S.NO.382/4, NEW S.NO.382/4A2 & 382/4A3, PLOT NO.65 & 66, "ISHWARIYAM CENTRE CITY" RAMANAICKENPALAYAM (SOUTH) VILLAGE, AND PANCHAYAT, ATTUR TALUK, SALEM DIST. SCALE 1:100

NAME OF APPLICANT : SHRI.T.SENTHILKUMAR S/O THANGAVEL

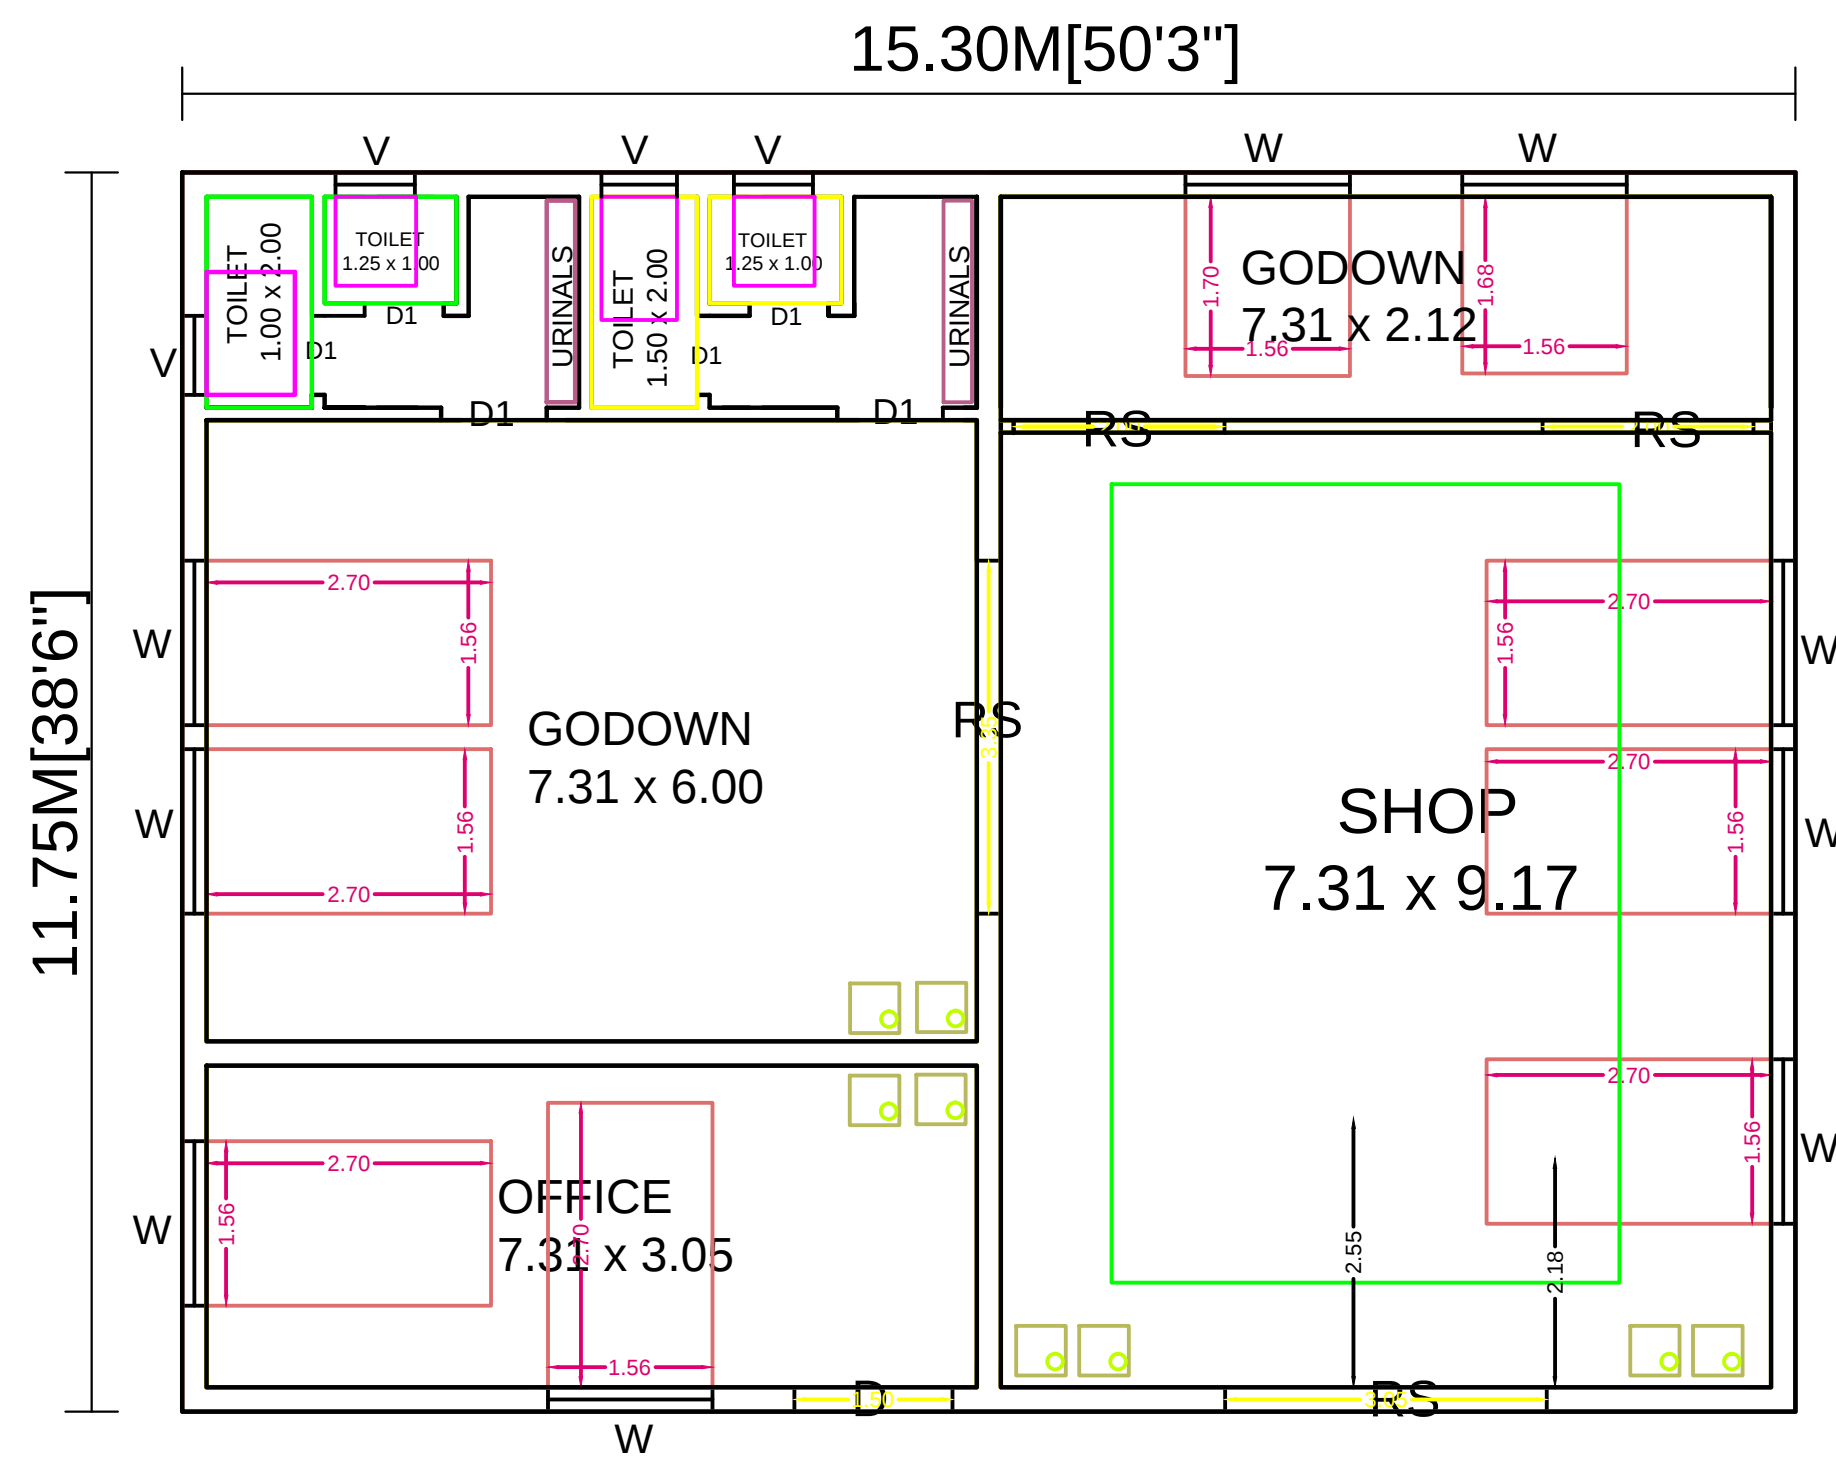

GROUND FLOOR PLAN

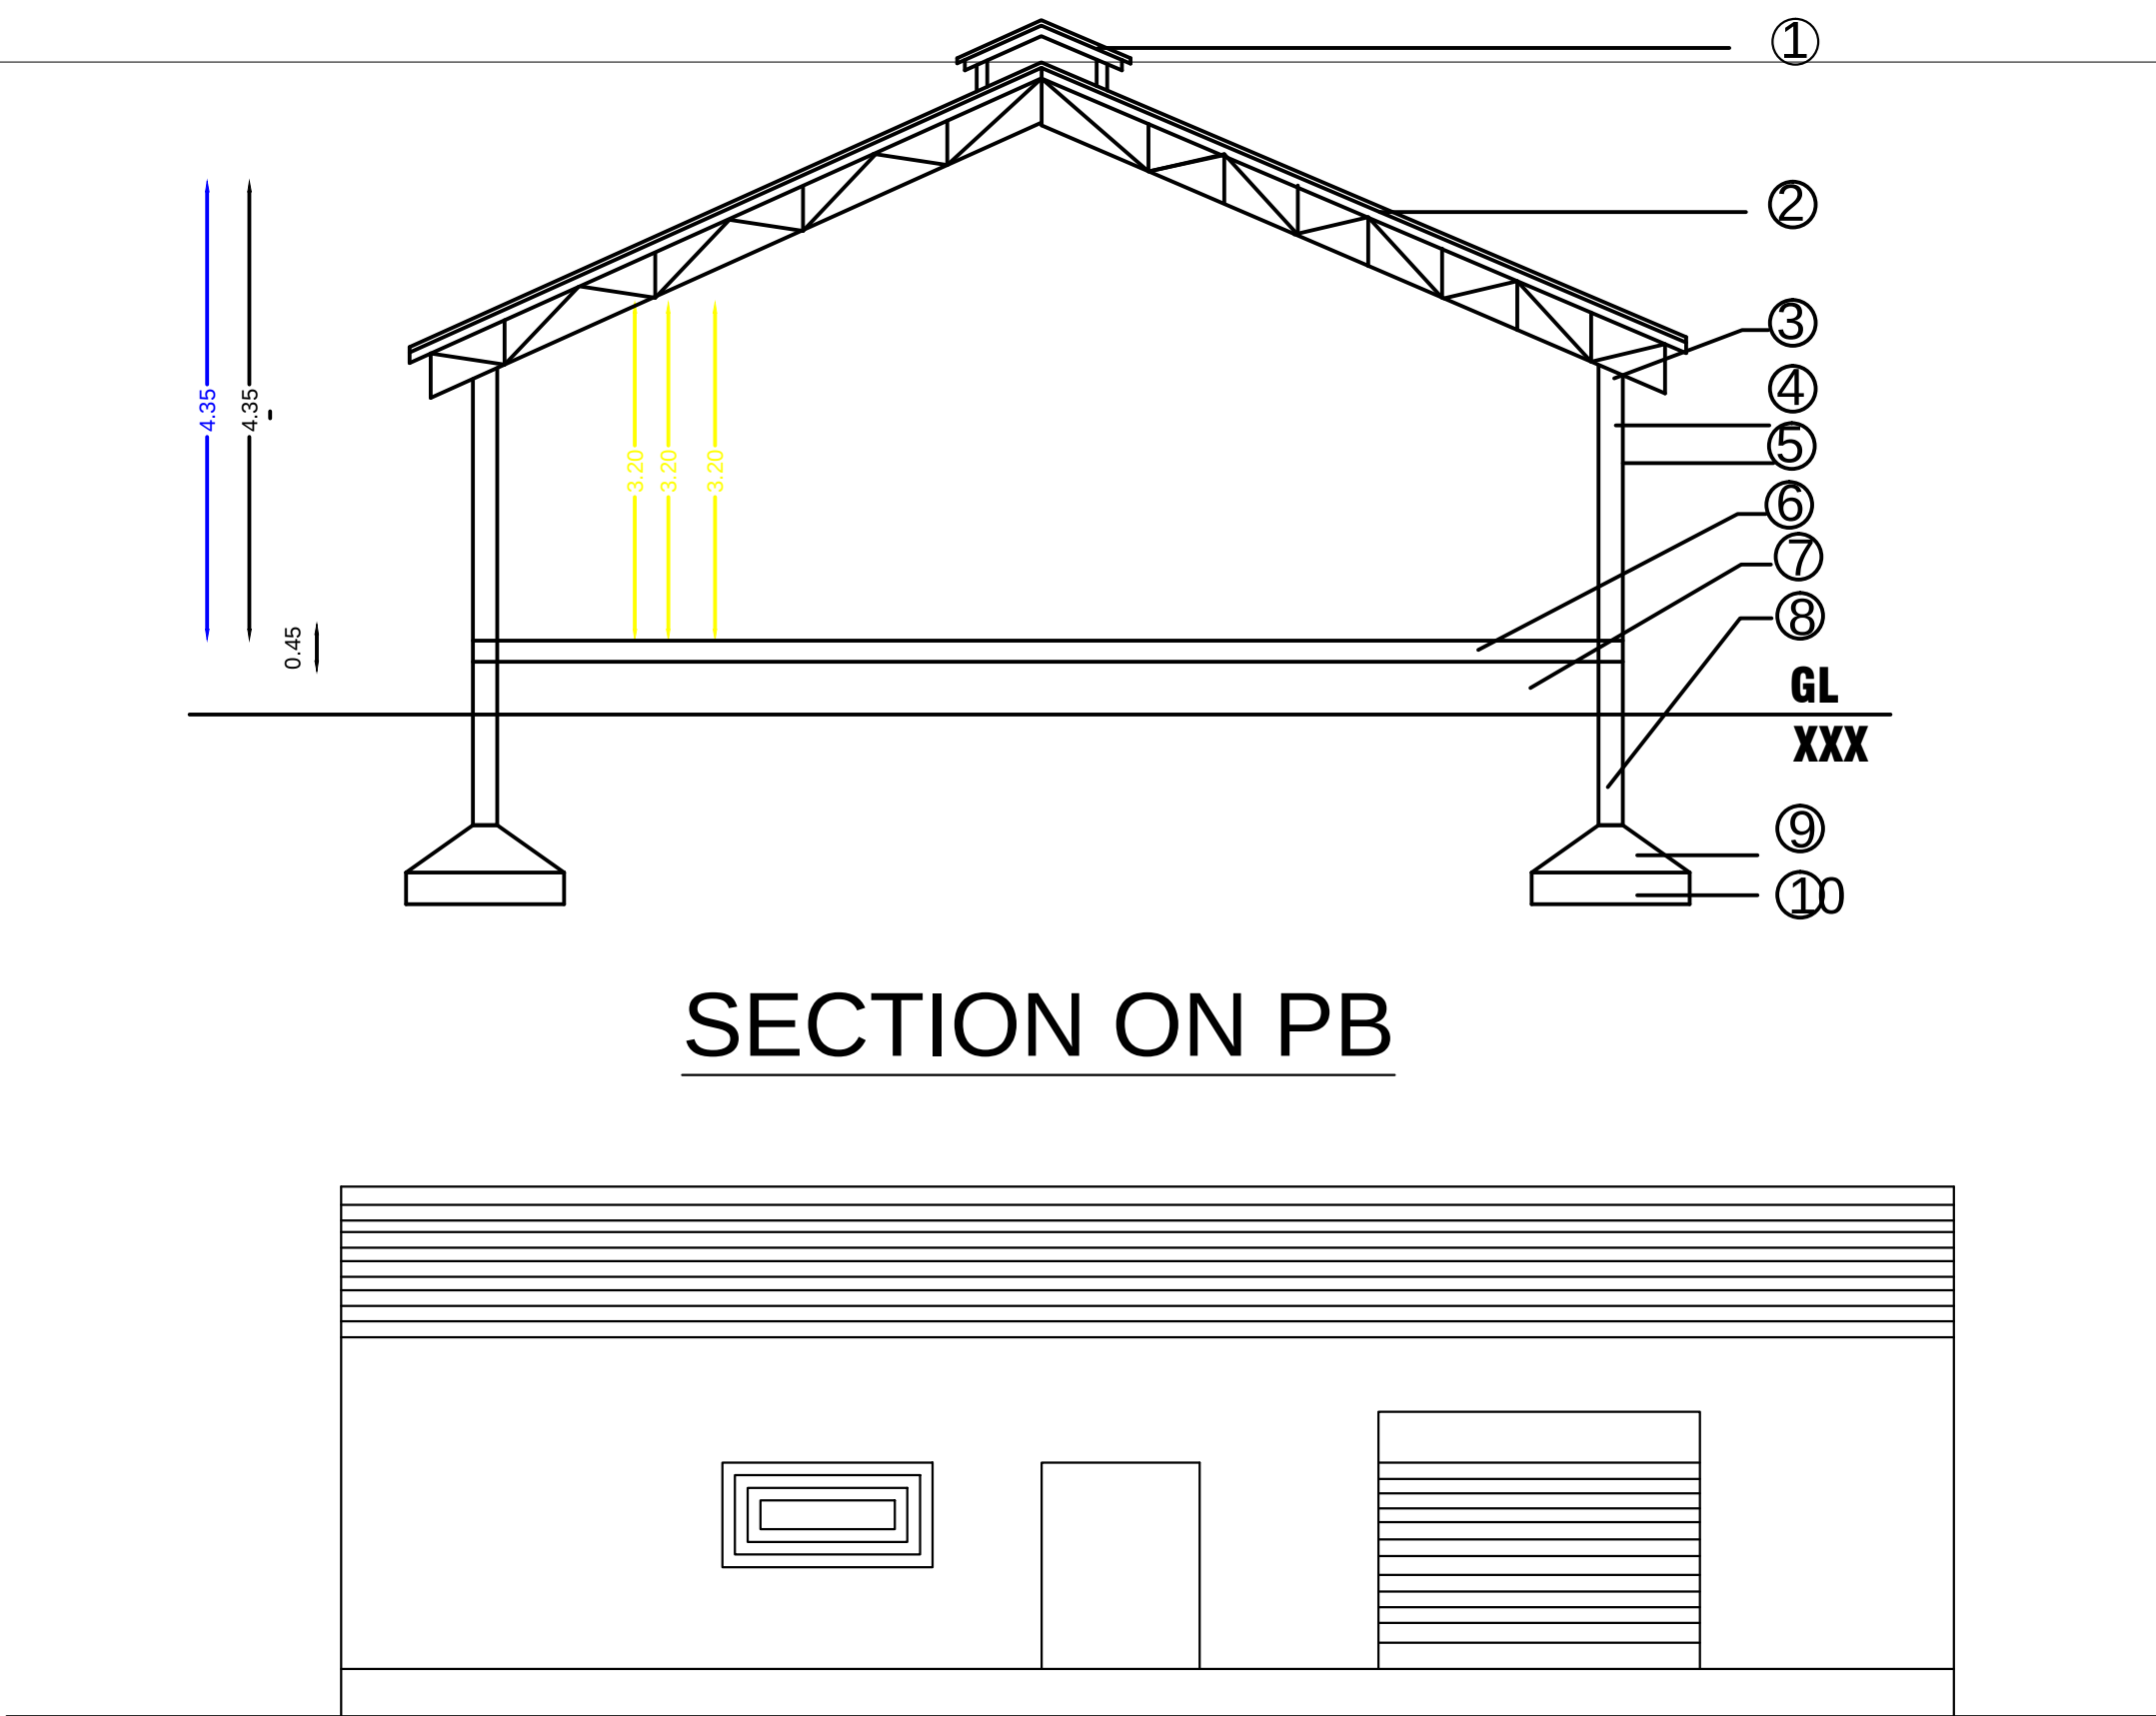


ELEVATION


$F.S.I = 277.83/179.92 = 1.54 < 2$
 $PLOT COVERAGE = 64.00\%$

	IN FEET	IN METER
AREA OF SITE	2987.50	277.83
PRO PPGI SHEET ROOF COMMERCIAL BUILDING		
GROUND FLOOR	1934.62	179.92
AREA OF OPEN SPACE	1052.88	97.91
CARPET AREA		
GROUND FLOOR	1450.96	134.93


SCHEDULE OF JOINERIES			
REFERENCE		IN FEET	IN METER
MD	MAIN DOOR	3'6"X7'0"	1.07X2.13
D	DOOR	3'0"X7'0"	0.91X2.13
D1	DOOR	2'6"X7'0"	0.76X2.13
O	OPEN	3'0"X7'0"	0.91X2.13
W	WINDOW	5'0"X5'0"	1.52X1.52
W1	WINDOW	4'0"X4'0"	1.22X1.22
W2	WINDOW	3'0"X4'0"	0.91X1.22
V	VENTILATION	3'3"X3'0"	1.00X0.91

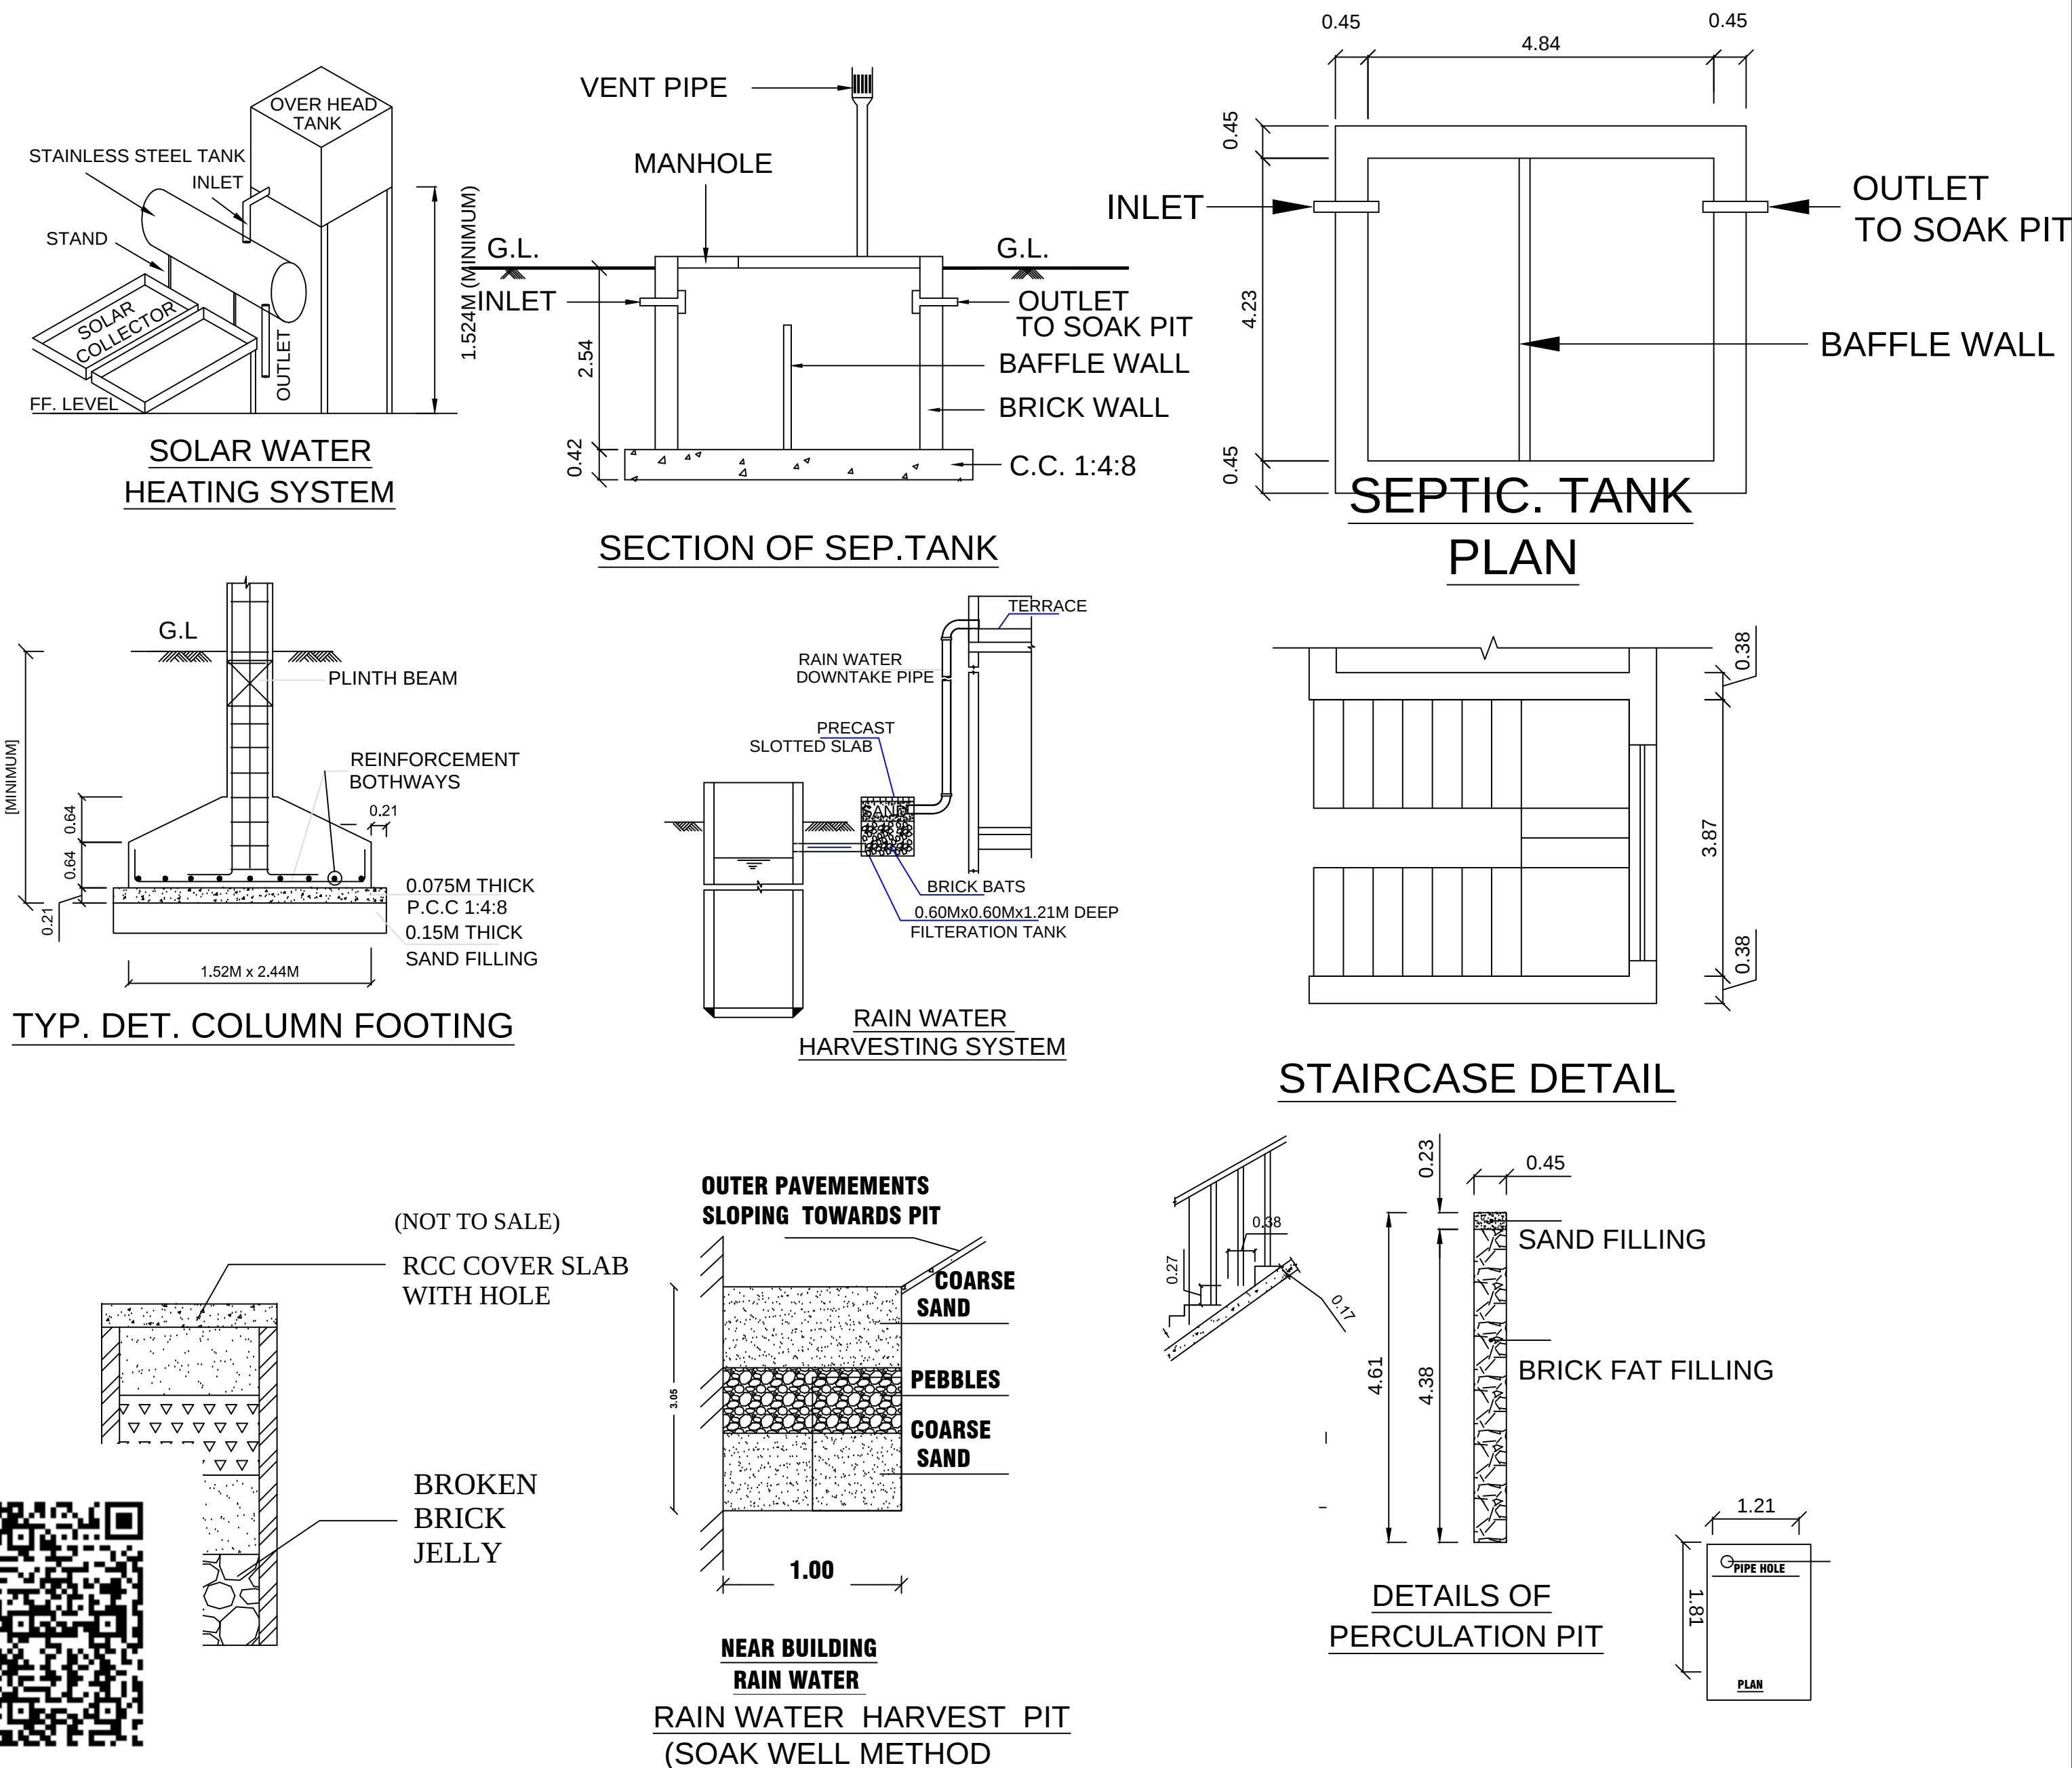

SITE PLAN SCALE 1:100

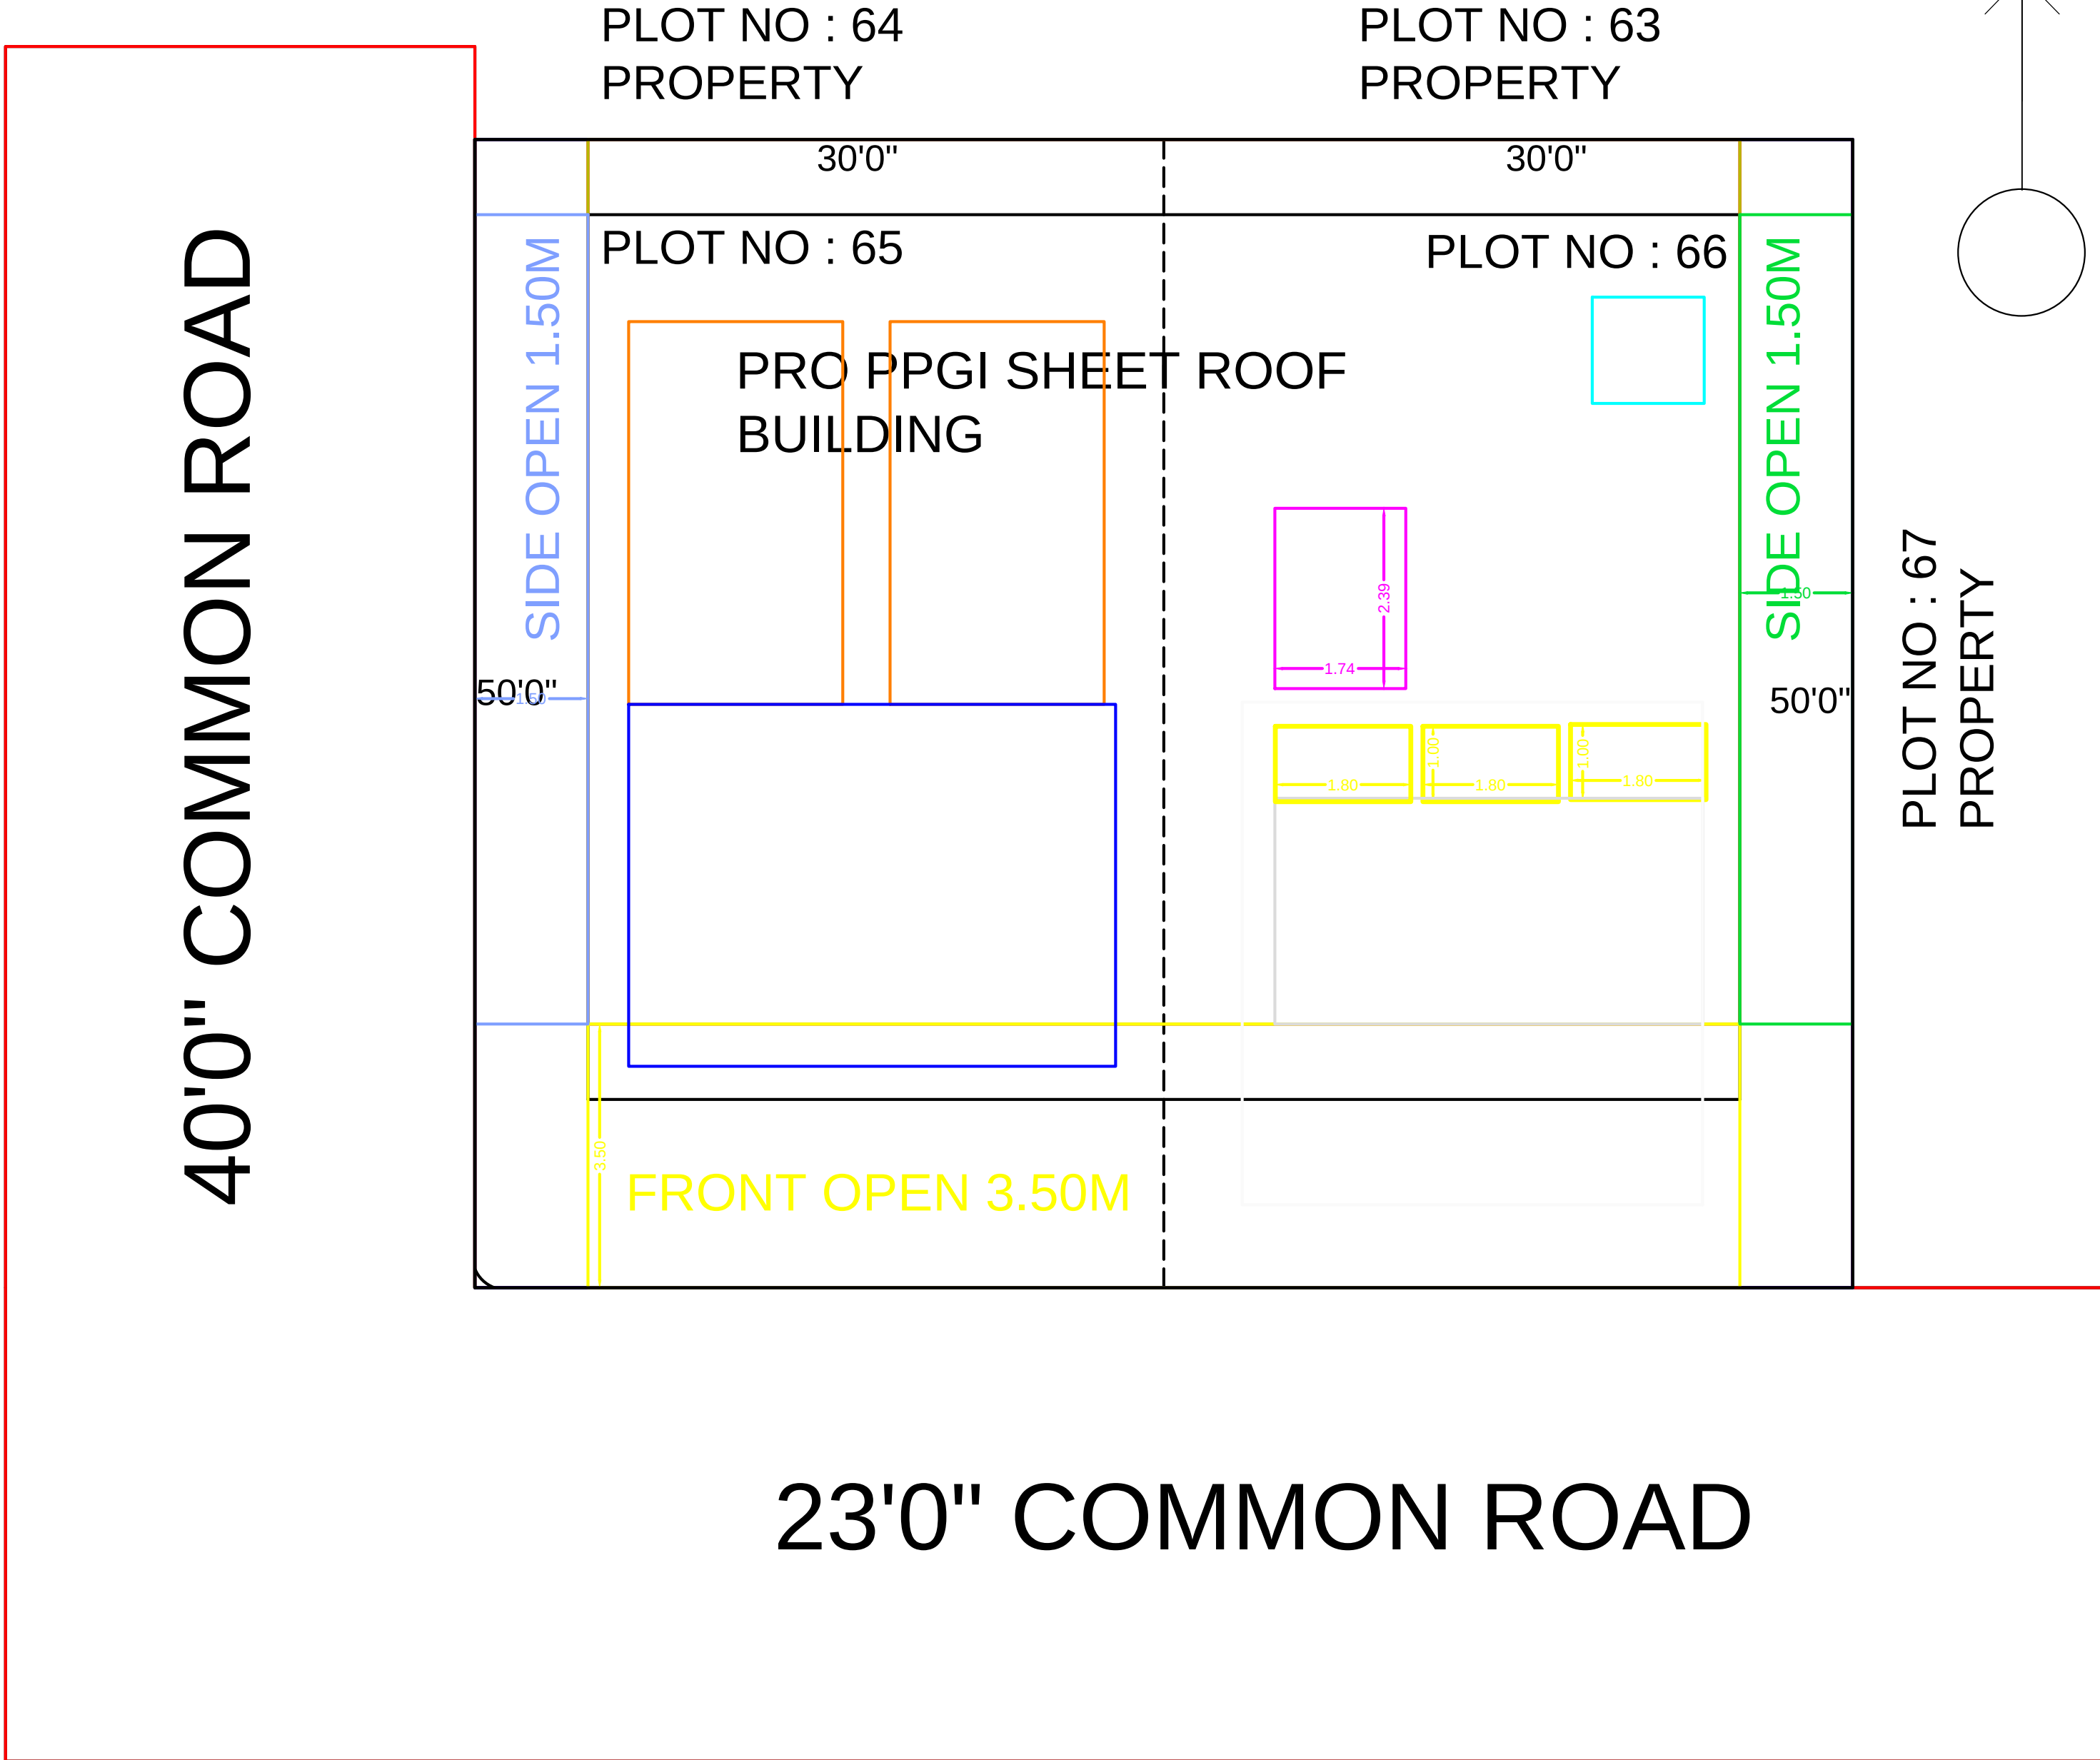

- 1 PPGI.SHEET ROOF OVER THE STEEL PURLIN &RAFTERS
- 2 BRICK WORK IN CM 1:5
- 3 ELLIS PATTERN FLOORING
- 4 MURAMBU FILLING FILLING& SAND FILLING
- 5 PCC 1:5:10

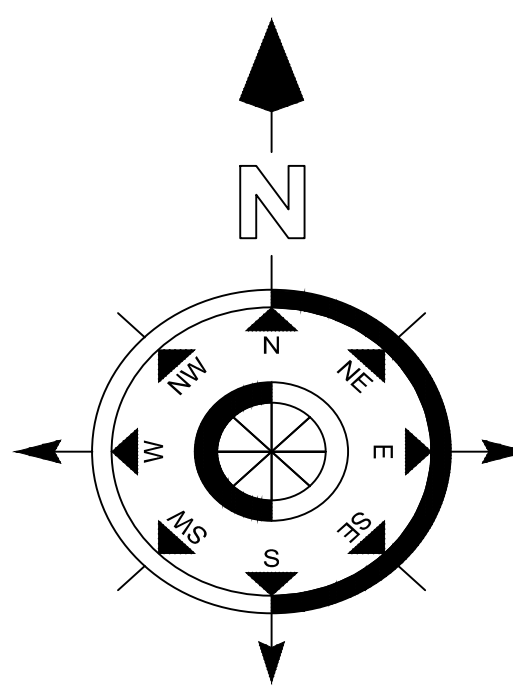

T. Senthil Kumar
P. Saravanan
P. SARAVANAN, ME. (Struct), M.I.E.F.I.
Licensed Building Surveyor,
License No. 045/LS/2019/00006
PERUMAL BUILDERS, D.No.634/2/200/B, First
PMS Complex, Kamarajanar Road, Attur, 636 102, Salem
REGISTERED ENGINEER :