
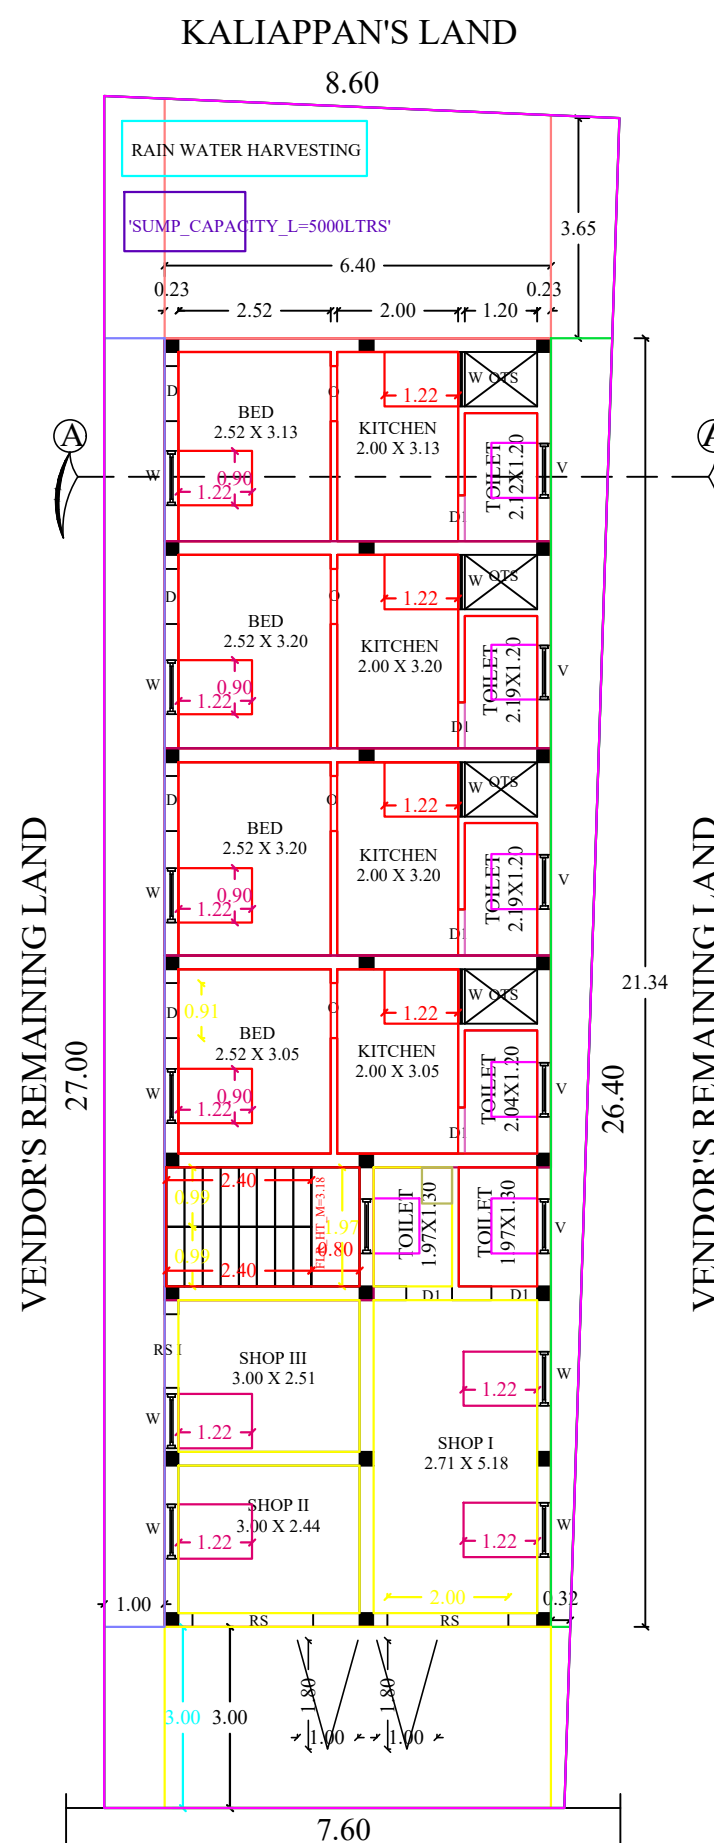


SECTION ON - AA

FRONT ELEVATION

KEY PLAN :
NOT TO SCALE

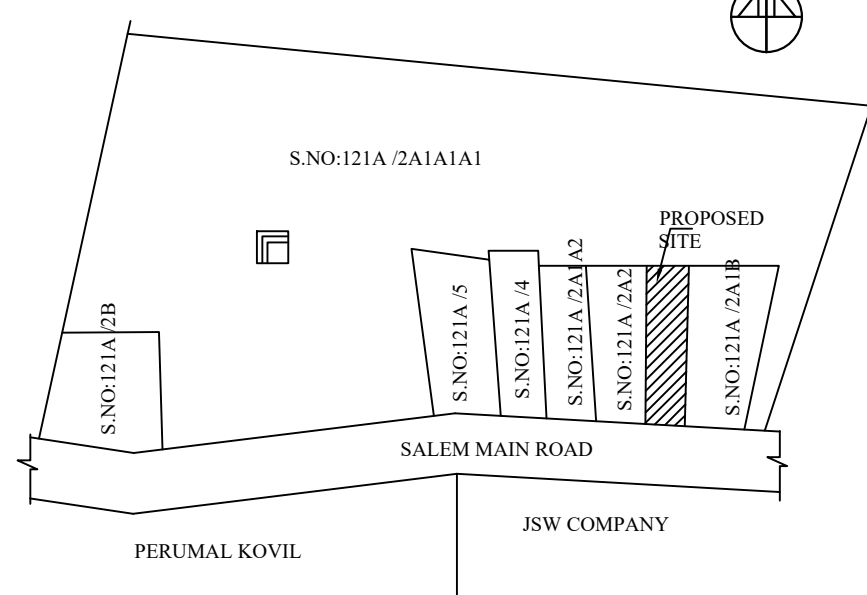


18.00M WIDE ROAD

SITE CUM GROUND FLOOR PLAN


PLAN SHOWING THE PROPOSED CONSTRUCTION OF
G.FLOOR R.C.C ROOF COMMERCIAL CUM RESIDENTIAL
BUILDING IN S.F NO : 121A /3 (NEW),121A /2 (OLD) AT
SALEM MAIN ROAD, POTTANERI, POTTANERI VILLAGE,
MECHERI PANCHAYAT UNION, METTUR TALUK,
SALEM DISTRICT.

APPLICANT'S NAME : Mr. S. SHIVSHANKARAN,
S/o. SHRIRANGAN.


STAIR CASE DETAILS:

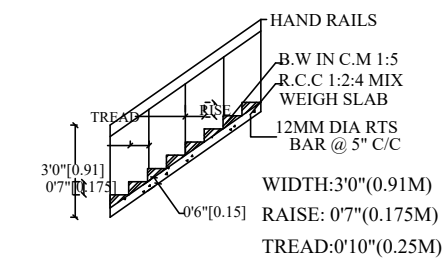


FOUNDATION DETAILS

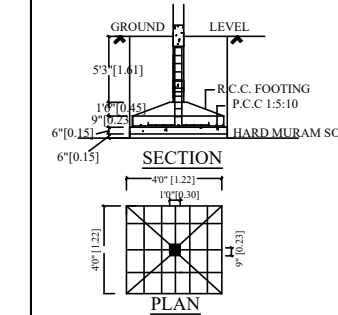

SEPTIC TANK:

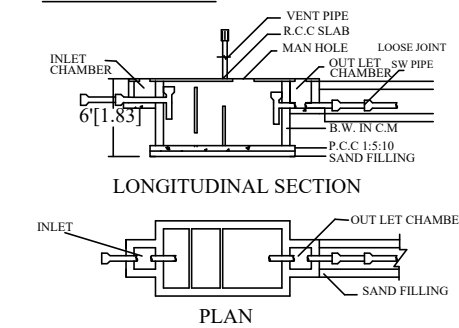

RAIN WATER HARVESTING:

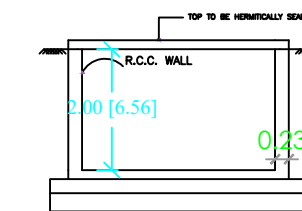

RWHTCAPACITYL=5000LTRS

AREA DETAILS :-

1.	AREA OF THE SITE(AS AT SITE)	227.57 sqm	2449.56 sqm
2.	AREA OF THE SITE(AS PER DOC)	227.72 sqm	2451.25 sqm
3.	PLINTH AREA(RESIDENTIAL)	95.48 sqm	1027.74 sqm
4.	PLINTH AREA(COMMERCIAL)	41.09 sqm	442.29 sqm

JOINERY DETAILS :-

S.NO	DESCRIPTION	SIZE IN M
1	ROLLING SHUTTER-RS	2.00 X 2.10
2	ROLLING SHUTTER-RS I	1.22 X 2.10
3	DOOR - D	0.91 X 2.10
4	DOOR - DI	0.76 X 2.10
5	WINDOW - W	0.90 X 1.20
6	VENTILATOR - V	0.91 X 0.60



LEGEND:-

BOUNDARY SHOWN IN -

PROPOSED SHOWN IN -

ROAD SHOWN IN -

SCALE :-

ALL DIMENSIONS ARE IN FEET & METER
SCALE 1 : 100 OR 1" = 8'0"

APPLICANT:-

S. Siva Sankaran

ENGINEER:-

Er.K.MOHAN, B.E., F.I.V., M.I.E.,
Approved Valuer (F-25356)
Chartered Engineer (M-1755948)
Registered Engineer Grade - I
Pudusampalli, Mettur Dam - 636403,
Salem District, Tamilnadu.

