

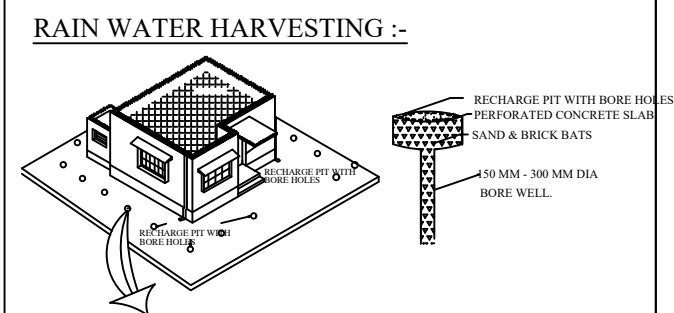
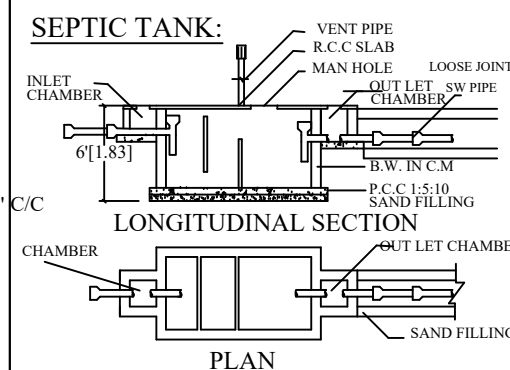
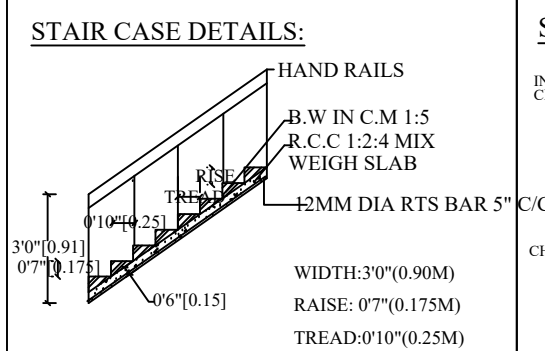
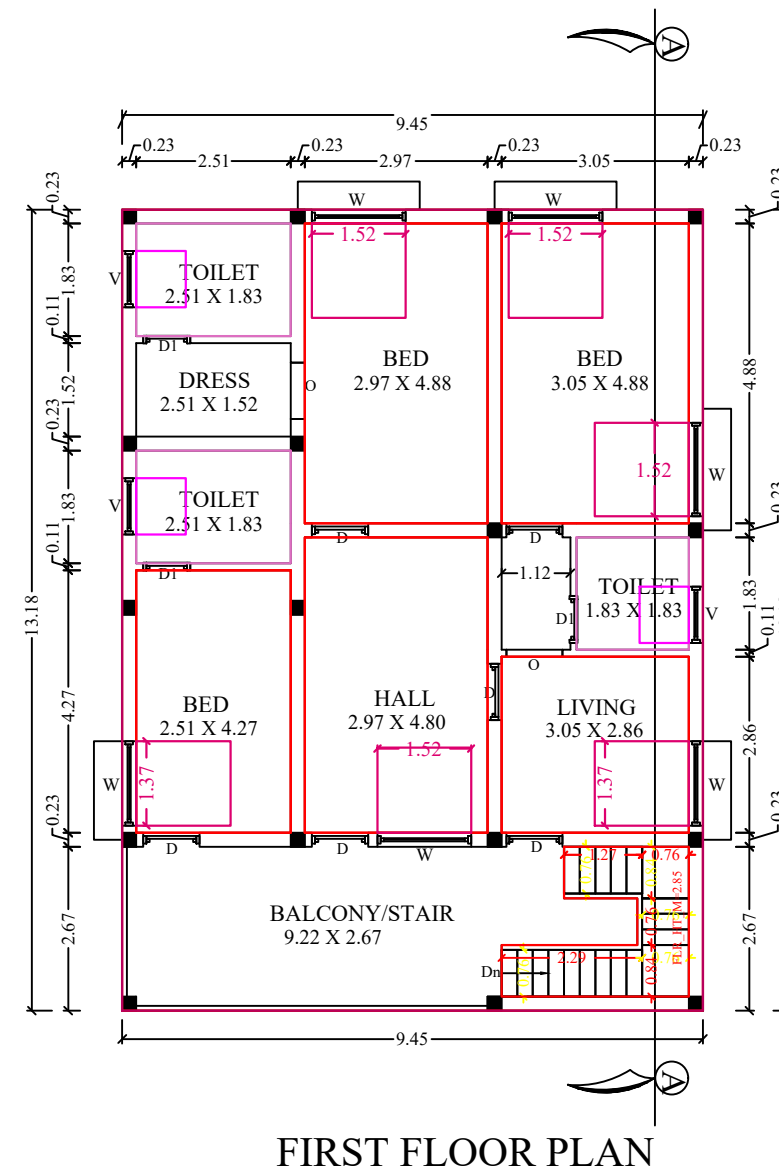
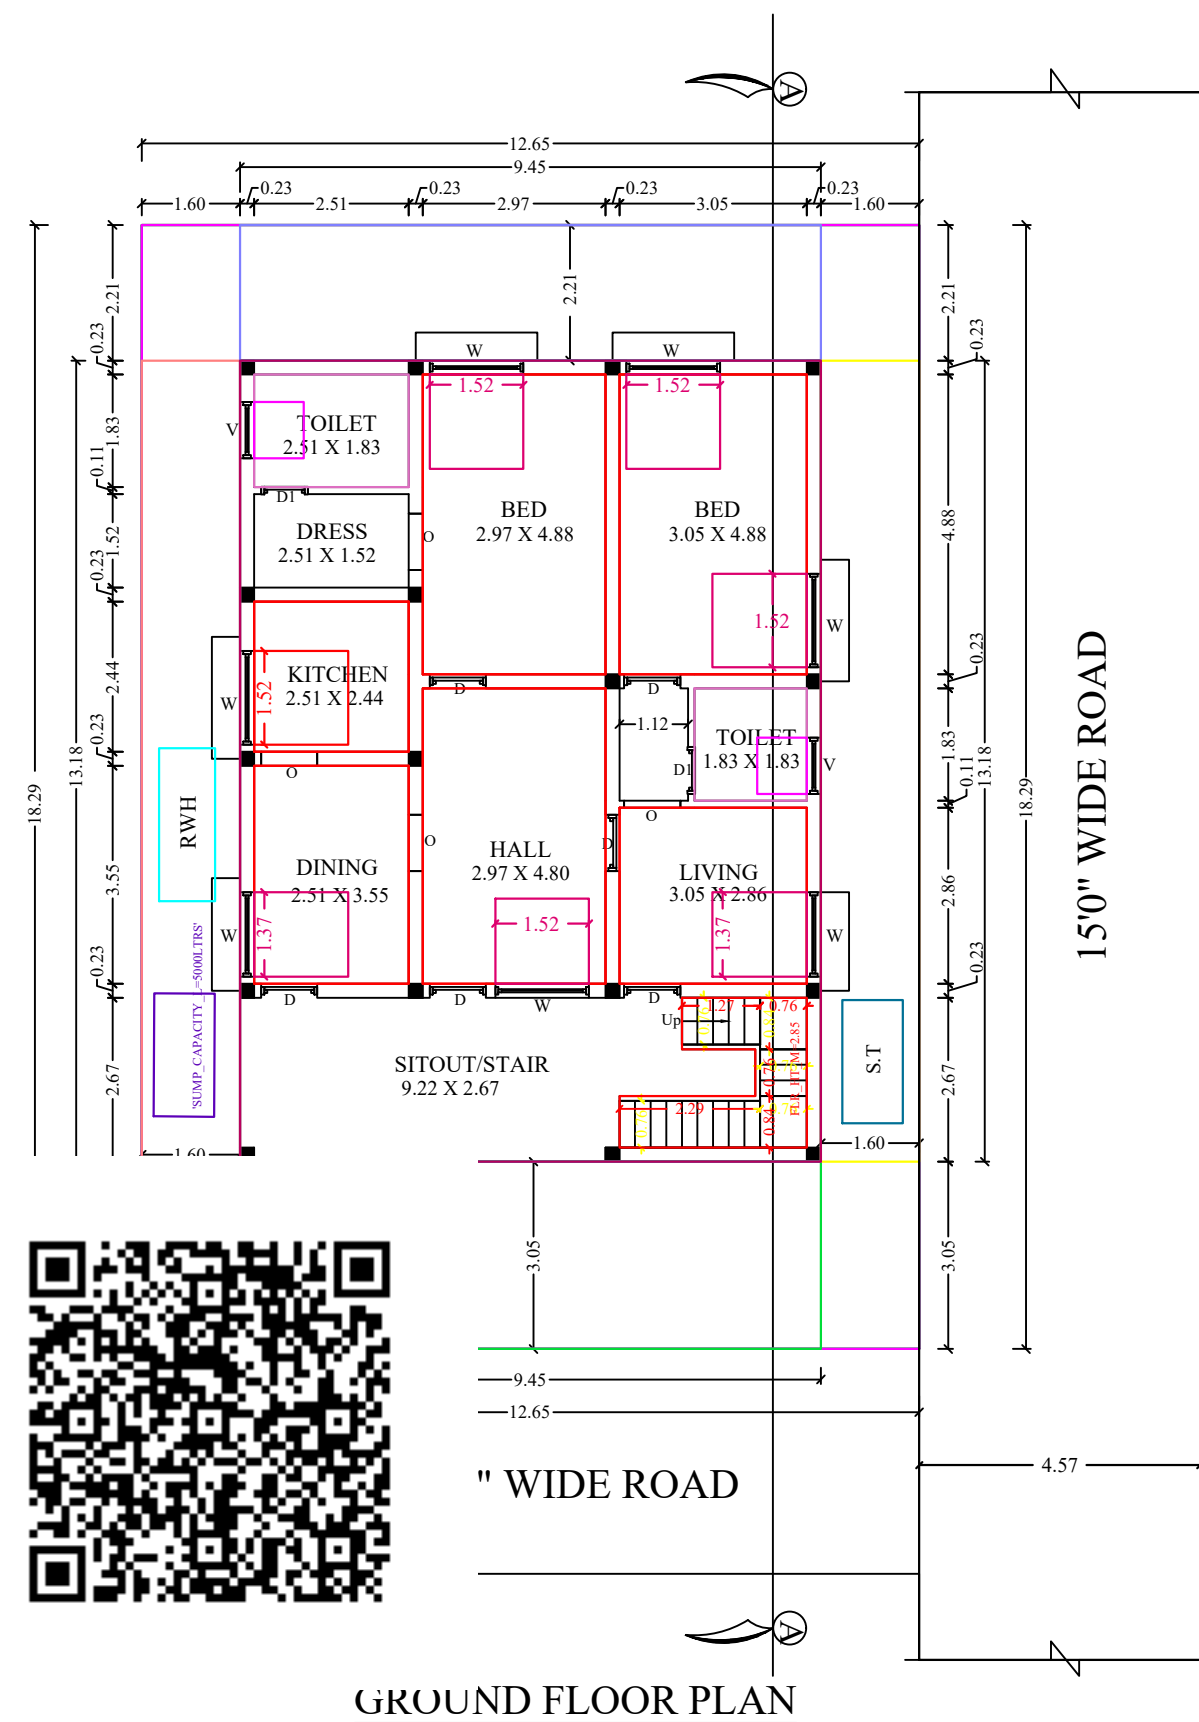




NAME OF THE APPLICANT : Mrs.M.JANAKI, W/o. Mr.P.T.RAVIKUMAR.

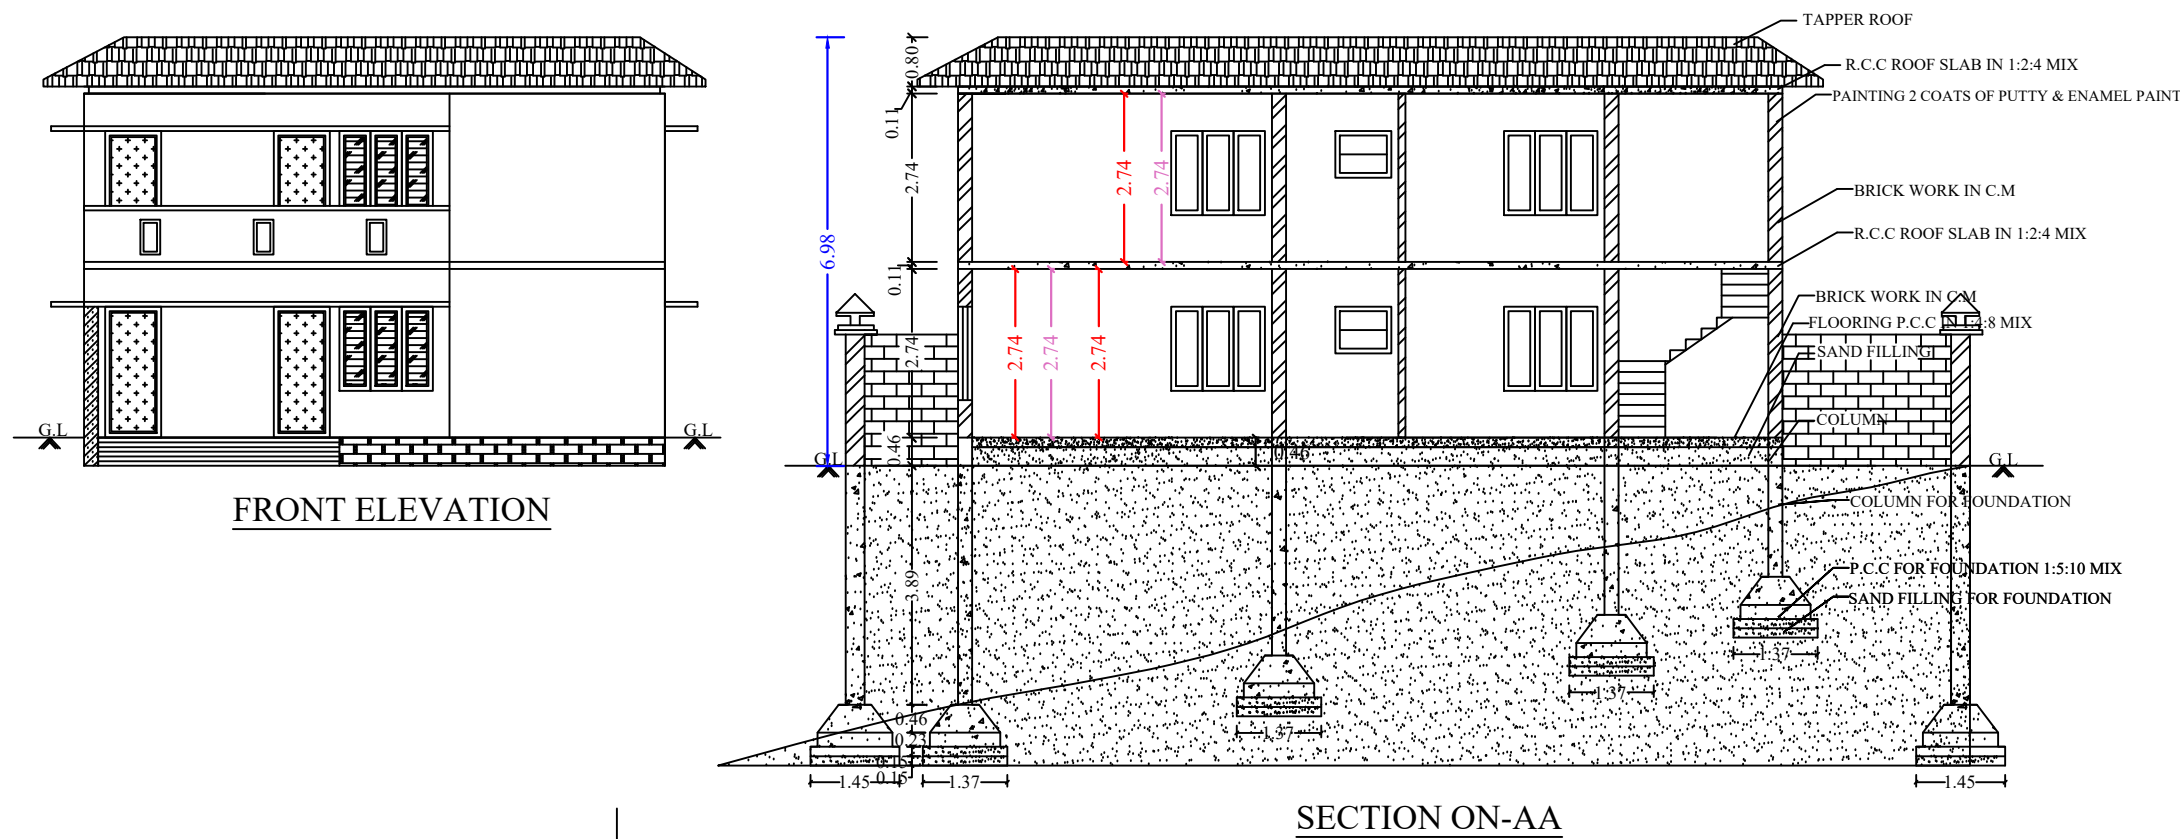

SITE PLAN :
SCALE : 1 : 200

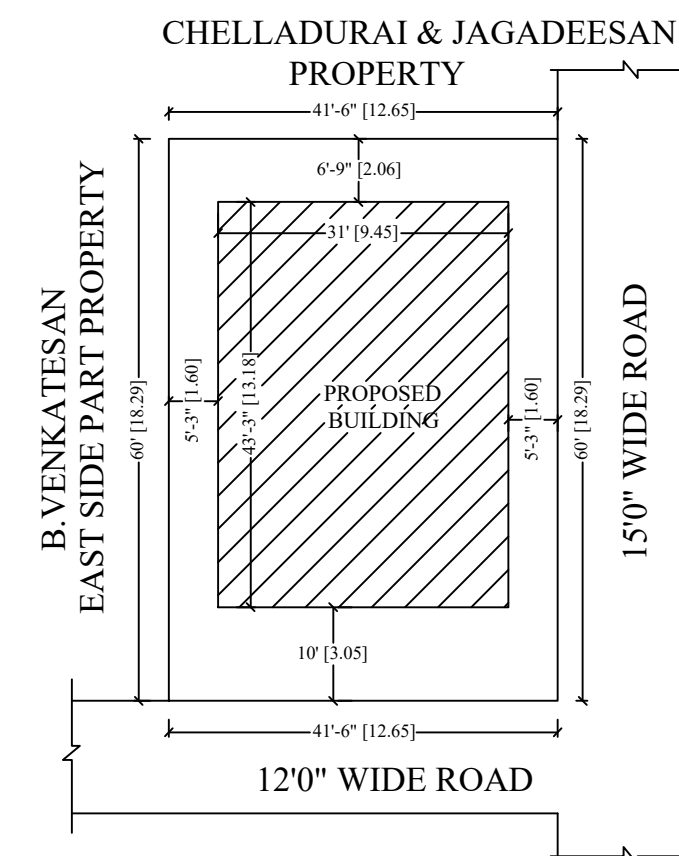

TOPO PLAN
NOT TO SCALE

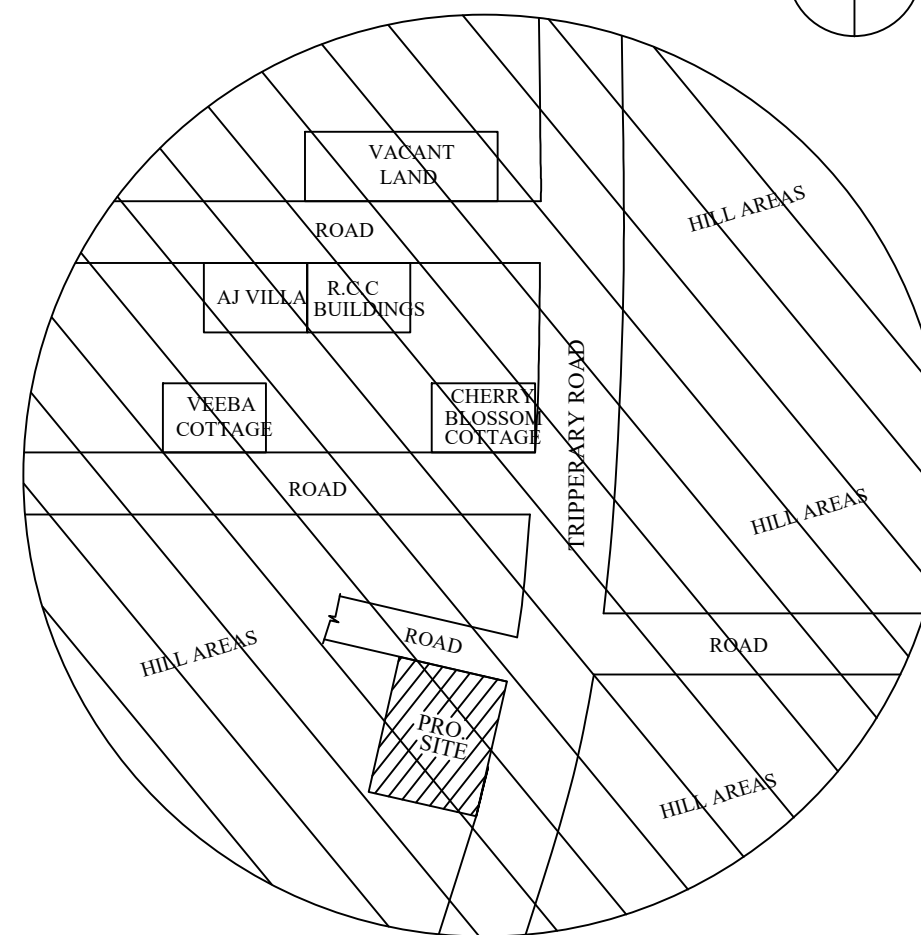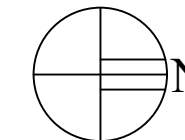

AREA DETAILS:-

1.	AREA OF THE SITE	2490.00 S.FT	231.33 S.M
2.	GROUND FLOOR AREA	1326.55 S.FT	123.24 S.M
3.	FIRST FLOOR AREA	1326.55 S.FT	123.24 S.M
4.	TOTAL BUILDING AREA	2653.10 S.FT	246.48 S.M
5.	VACANT AREA	1163.45 S.FT	108.09 S.M

JOINERY DETAILS :-

S.NO	DESCRIPTION	SIZE IN FT	SIZE IN M
1	DOOR - D	3'0" X 7'0"	0.91 X 2.14
2	DOOR - D1	2'6" X 7'0"	0.76 X 2.14
3	OPEN - O	3'0" X 7'0"	0.91 X 2.14
4	WINDOW - W	5'0" X 5'0"	1.52 X 1.52
5	VENTILATOR - V	3'0" X 2'0"	0.91 X 0.61

SCALE :-

ALL DIMENSIONS ARE IN FEET & METER
SCALE 1 : 100 OR 1" = 8'0"

LEGEND :-

BOUNDRY SHOWN IN

PROPOSED SHOWN IN -

ROAD SHOWN IN -

APPLICANT:-

Jarak: 4

ENGINEER:-

J. S. S. S.

Dr. J. SANKAR, Ph.D., M.E. (Strl.), M.I.S.T.E.,
SURRYA BUILDERS
Reg. Engineer (Grade I), Reg. Structural Engineer (Grade I),
Reg. Consulting Engineer, Reg. Quality Auditor & Developer
Constructing Civil Engineer, Vasthu Consultant, Architectural
Designer, Total Station Land Surveyor, Interior Decorator & Valuer,
538/12-C, Nethaji Nagar, Near Pillayar Temple,
Central Jail Backside, Near Hasthampatty Water Tank,
HASTHAMPATTY, SASEM - 636 007
Cell: 94432 67766, 94432 67780, Of: 0427-2314705