
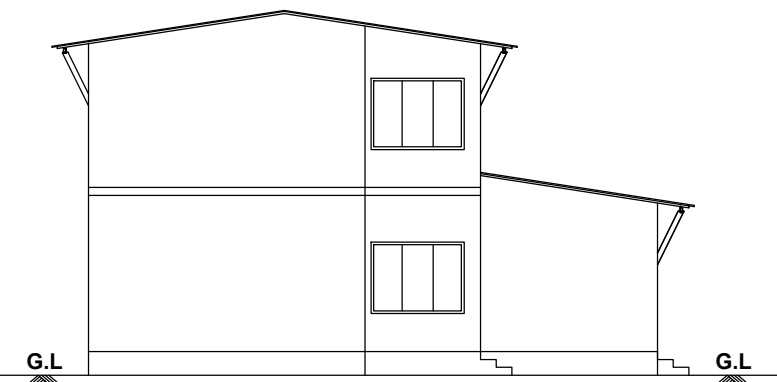



PLAN SHOWING THE PROPOSED CONSTRUCTION OF GABLE ROOF RESIDENTIAL BUILDING (GROUND AND FIRST FLOOR), IN OLD S.F.Nos. : 2 / 1G1C (Part) & 13 / 1A1A (Part), NEW S.F.Nos. : 2 / 1G1C1B & 13 / 1A1A1B, PATTA No. : 660, OF NAGALUR VILLAGE AND VILLAGE PANCHAYAT, YERCAUD TALUK, SALEM DISTRICT.

APPLICANT : Mr. V. BALAMURUGAN, S/o. VELUSAMY.


SITE PLAN
(SCALE 1 : 200)

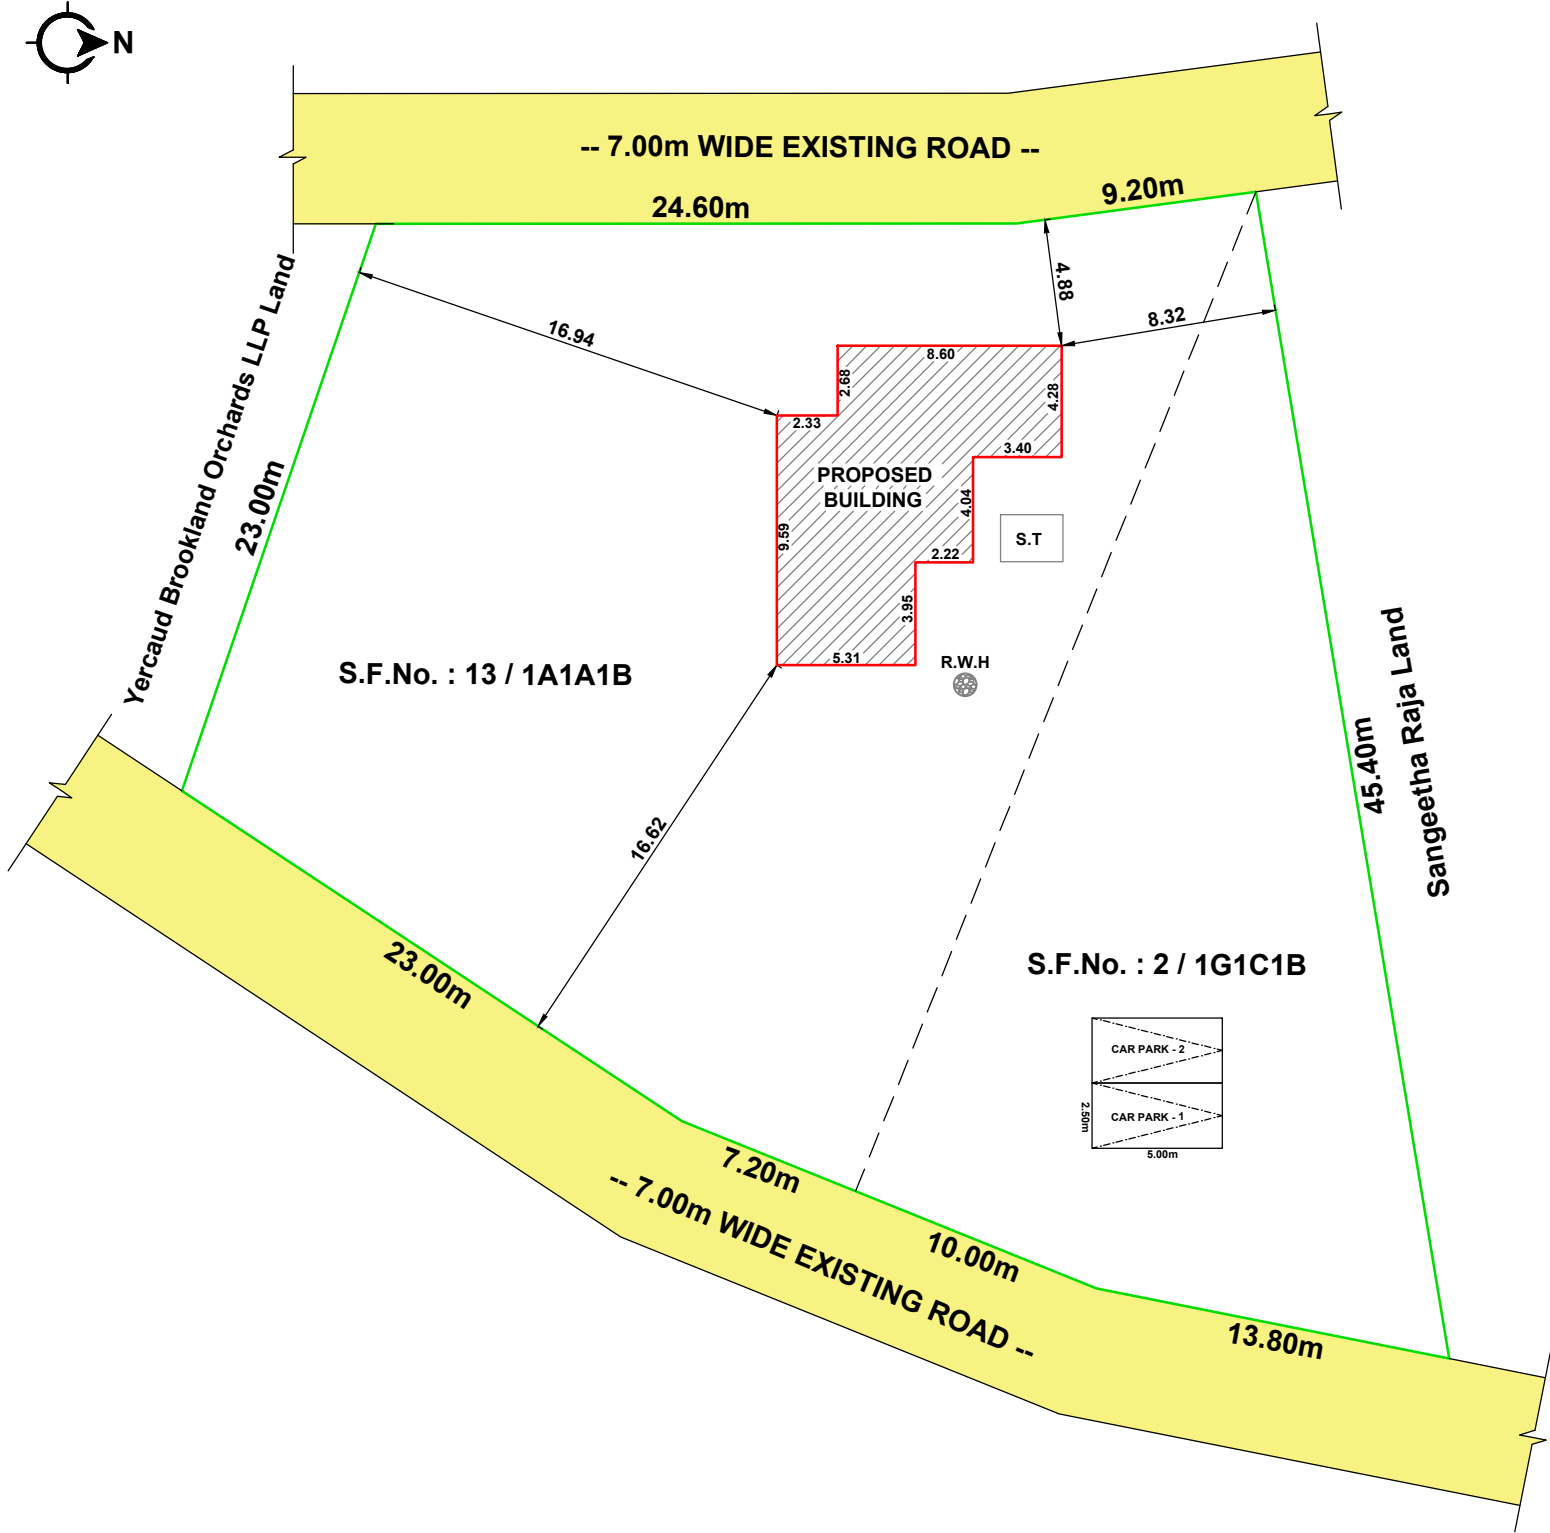


ELEVATION

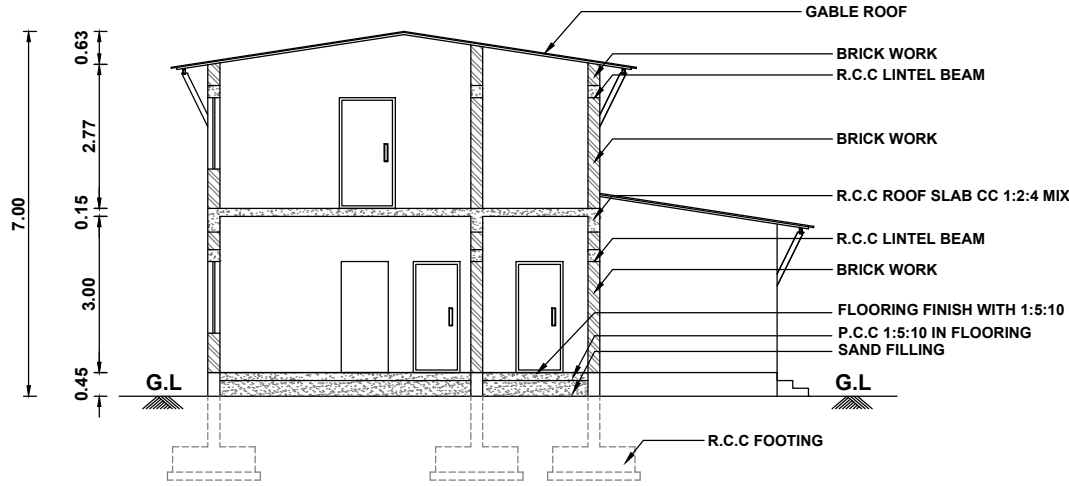


SECTION ON "BB"

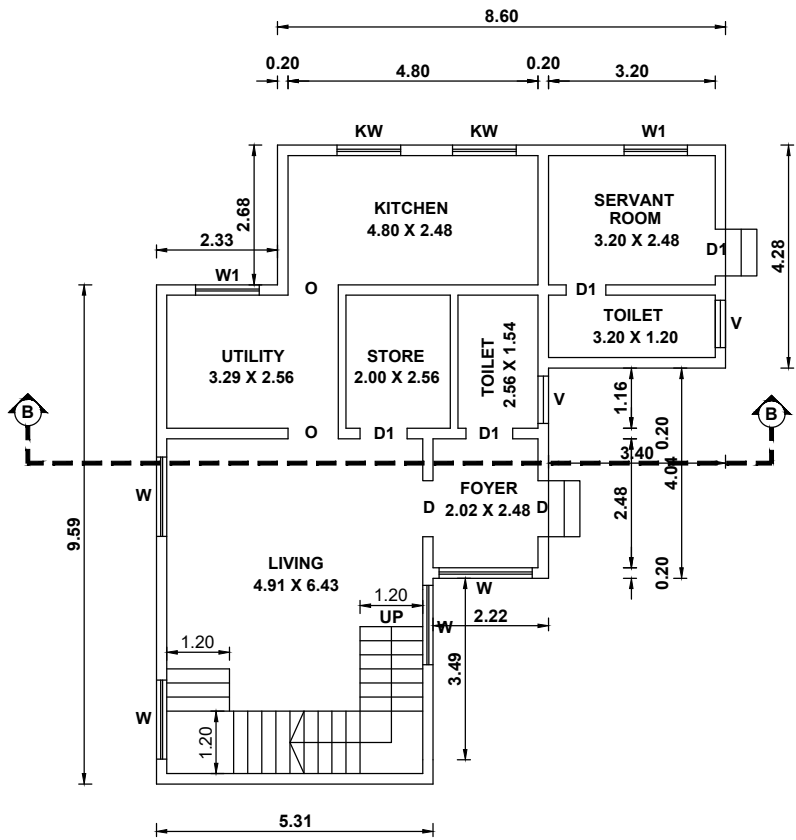

GROUND FLOOR PLAN

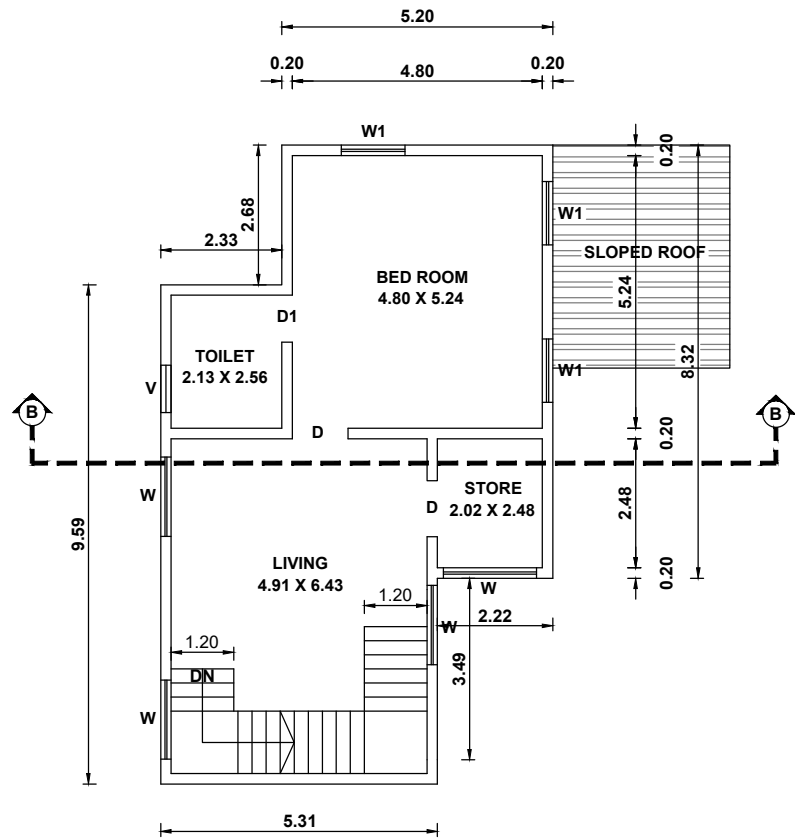

FIRST FLOOR PLAN

 
SCALE 1 : 100		ALL DIMENSIONS ARE IN "METRE"	
AREA STATEMENT			
SITE AREA (0.3655 ACRES)		1479.11 Sq.m	
BUILDING AREA DETAILS			
FLOOR NAME	BUILT-UP AREA & FSI AREA		
	In Sq.m		In Sq.Ft
GROUND FLOOR AREA	91.87		988.88
FIRST FLOOR AREA	77.31		832.16
TOTAL	169.18		1821.04
FLOOR SPACE INDEX (FSI) = $\frac{169.18}{1479.11}$ = 0.11			
JOINERY DETAILS (In Metre)			
D	DOOR	1.07 X 2.13	
D1	DOOR	0.91 X 2.13	
W	WINDOW	1.52 X 1.22	
W1	WINDOW	1.22 X 1.22	
KW	KITCHEN WINDOW	1.22 X 1.00	
V	VENTILATOR	0.90 X 0.60	
COLOUR REFERENCES			
SITE BOUNDARY SHOWN IN			
PROPOSED BUILDING SHOWN IN			
EXISTING ROAD SHOWN IN			

APPLICANT :


V. Balamurugan

REGISTERED ENGINEER :


E. K. THANIKASALAM, DCE., B.E.,
Registered Engineer Grade - III,
Regn. No - 238/2021 (SCMC),
Building Planner & Designer,
BASIL BELL CONSTRUCTION,
12/192-E, Thirunavukkarasar Street,
Advaitha Ashramam Road, Fairlands,
Salem - 4. Cell: 8056316774

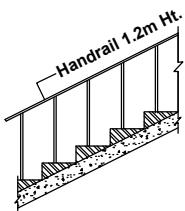


STAIRCASE DETAILS
(NOT TO SCALE)

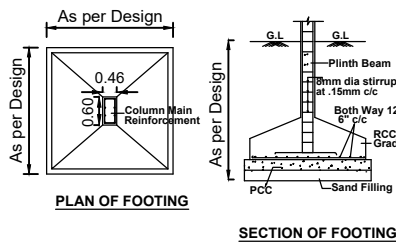

FOUNDATION DETAILS

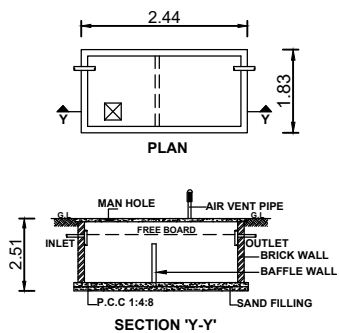

SEPTIC TANK DETAILS

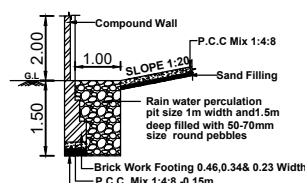

RAINWATER HARVESTING
TRENCH