



PLAN SHOWING THE PROPOSED CONSTRUCTION OF R.C.C TERRACED ROOF RESIDENTIAL BUILDING IN GROUND AND FIRST FLOOR FOR OLD S.NO - 140/13D1A, 140/13E1A1, NEW S.NO - 140/24, 140/25, AT PLOT NO : 16 &17 , VEERANAM VILLAGE PANCHAYAT, AYOTHIYAPATTANAM UNION, SALEM TK & DT.

APPLICANT : Mrs. R.PREETHI W/o Mr.K.RAMANATHAN.

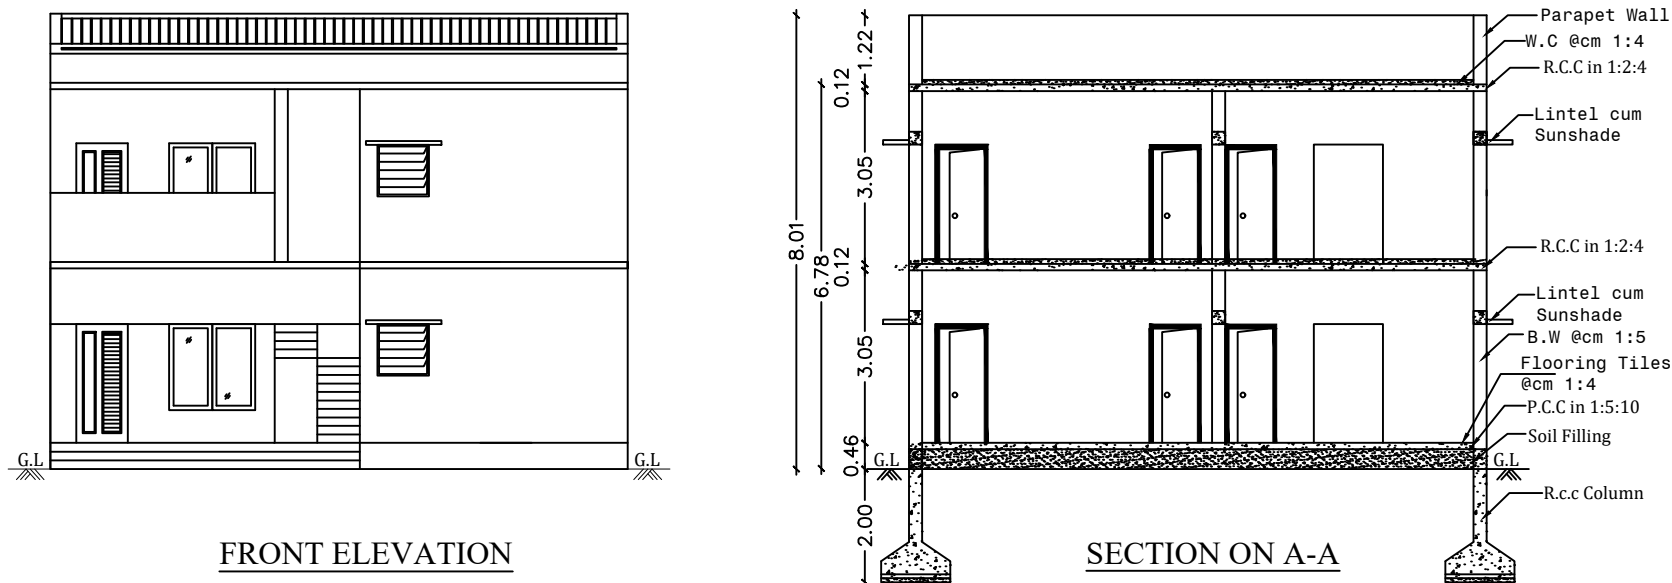

FRONT ELEVATION


SECTION ON A-A

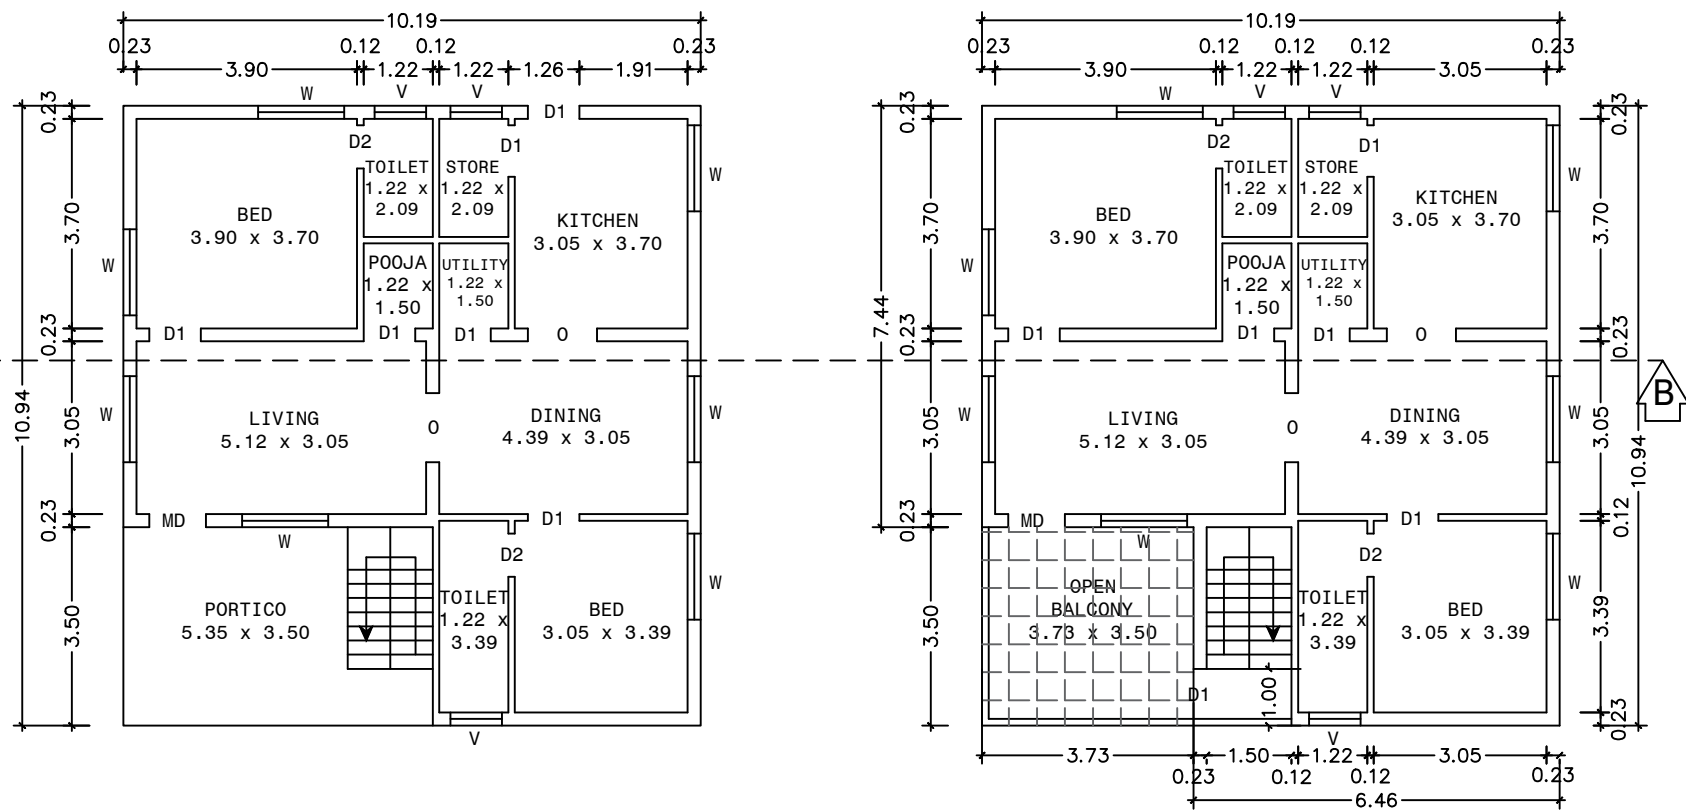


GROUND FLOOR PLAN
(SCALE 1: 100)

FIRST FLOOR PLAN
(SCALE 1: 100)

SITE PLAN (1:100)

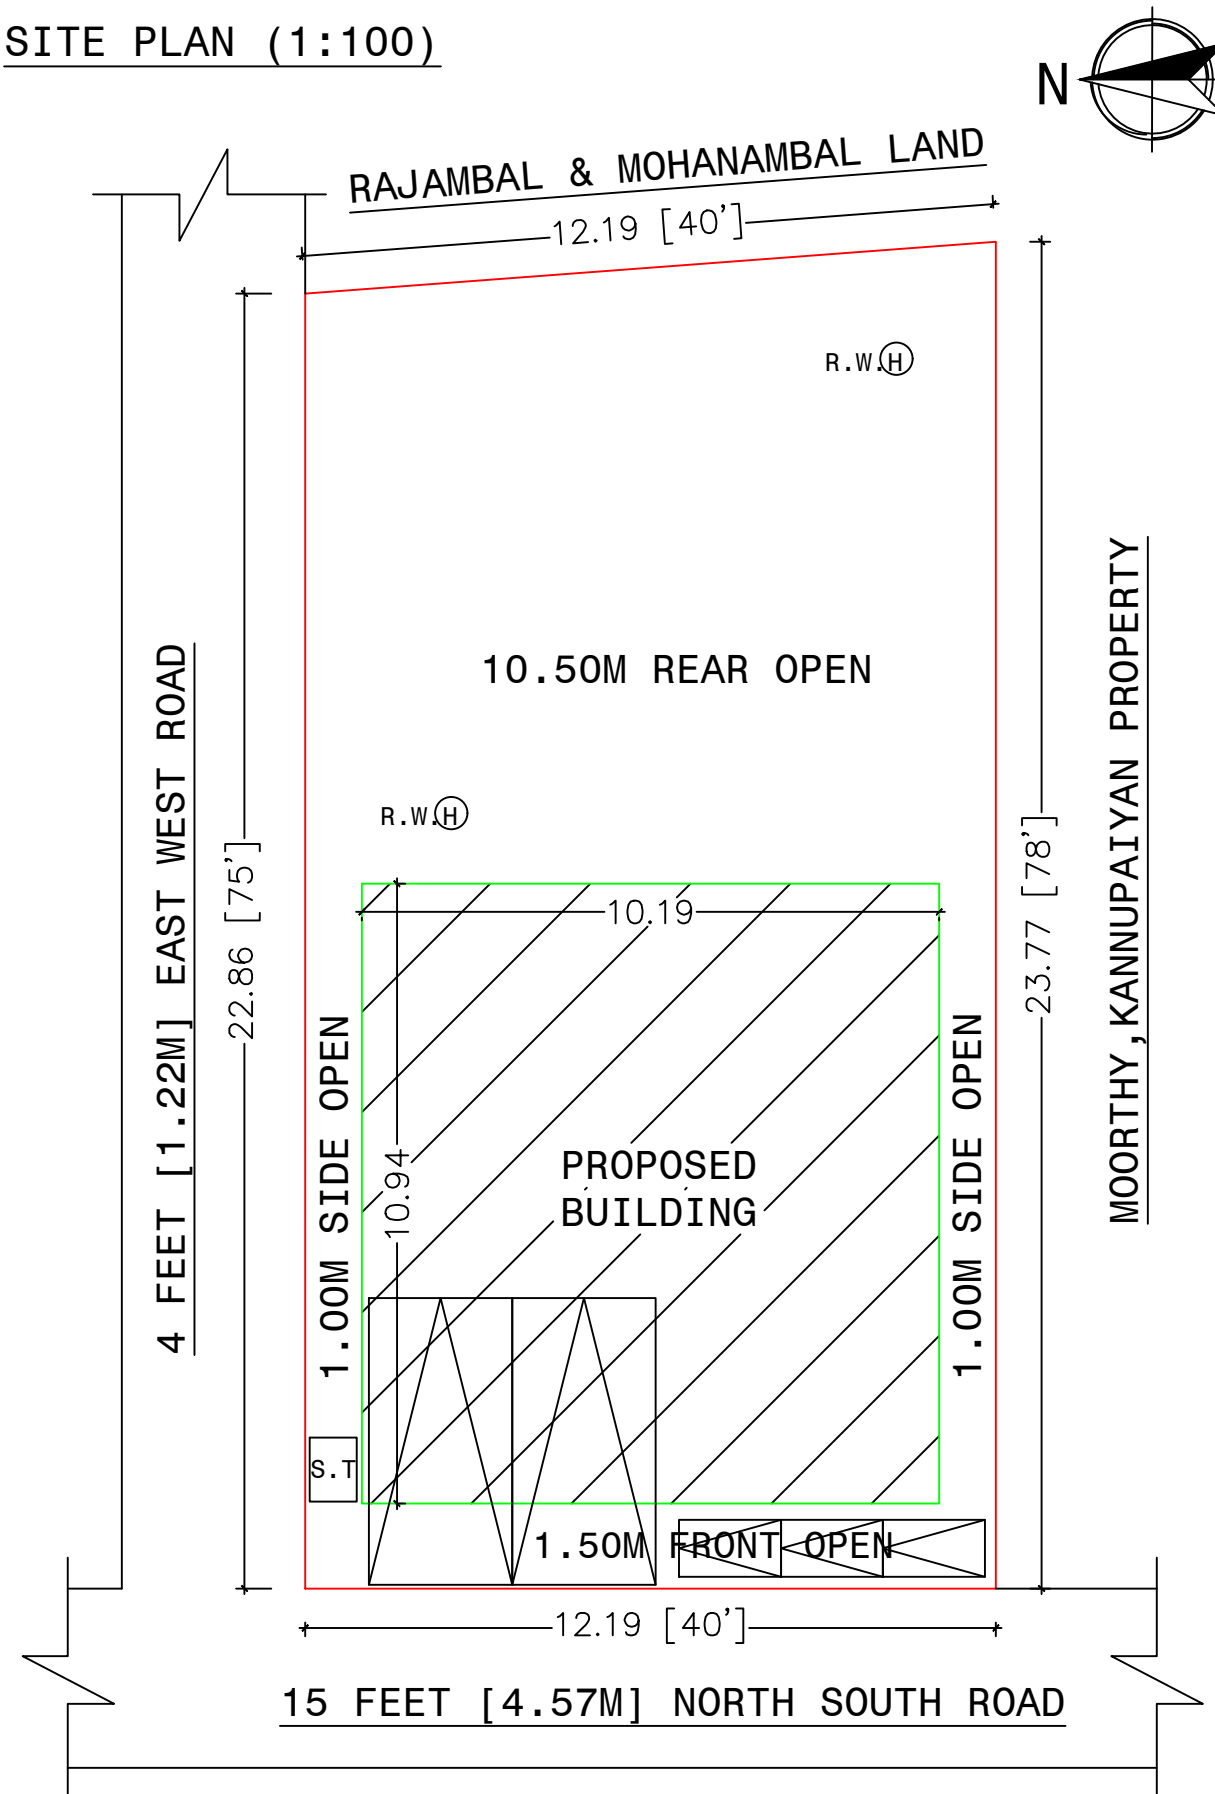

KEY PLAN
NOT TO SCALE

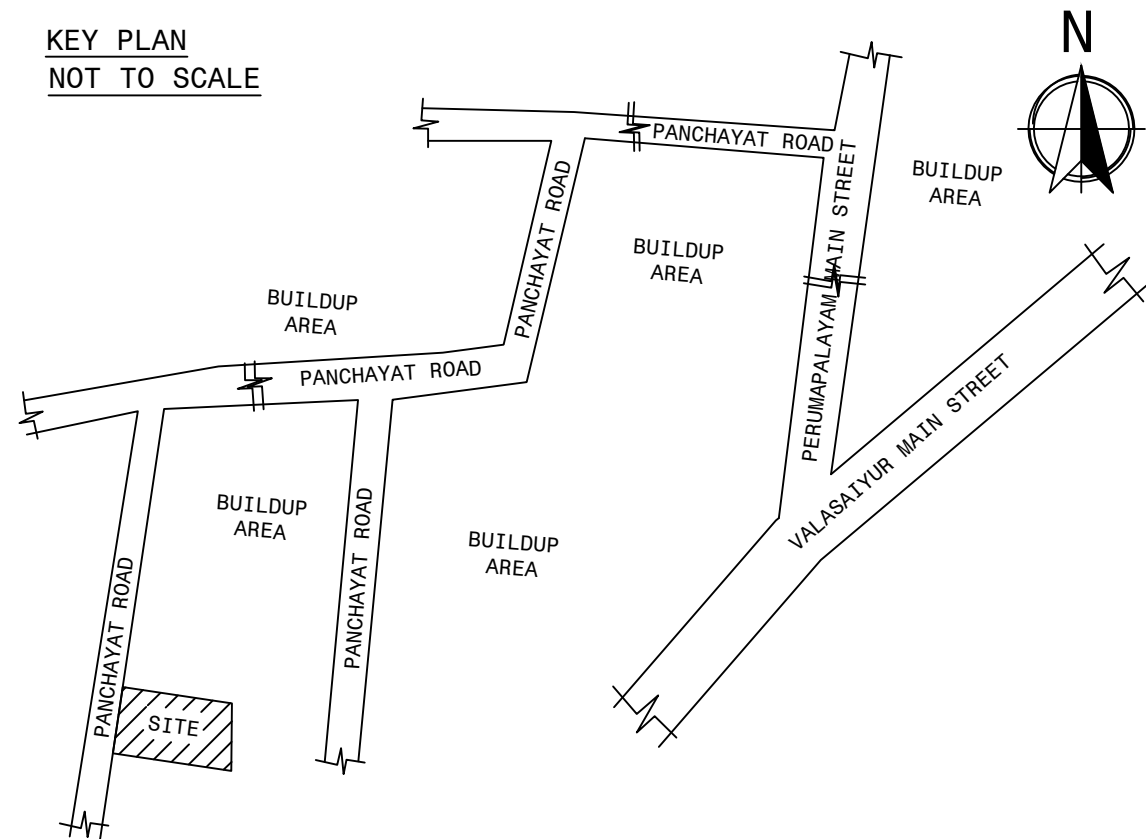

AREA DETAILS	SQ.FT	SQ.M
SITE EXTENT	2945.25	273.62
PRO BUILDING - GF	1200.00	111.48
PRO BUILDING - FF	1059.17	98.40
TOTAL BUILDUP AREA	2259.17	209.88
AREA OF OPEN	1745.25	162.14

JOINERIES	METER
MD - DOOR	1.00 X 2.13
D - DOOR	0.91 X 2.13
D1 - DOOR	0.76 X 2.13
O - OPEN	1.22 X 2.13
W - WINDOW	1.52 X 1.52
V - VENTILATOR	0.91 X 0.76

ALL
DIMENSIONS
ARE IN METER

SCALE : 1:100

SITE BOUNDARY -

PROPOSED BUILDING -

APPLICANT:

Preethi


ENGINEER :

M. Faizal
Er. M. FAIZAL
CIVIL ENGINEERING
REGISTERED ENGINEER - SCMC
REGD. NO: 142/2020-2024
No. 301/68, Cherry Road, Kumarasampatty,
SALEM-7. Cell: 99440 06380

STAIR




ER HARVESTING FILTER BED

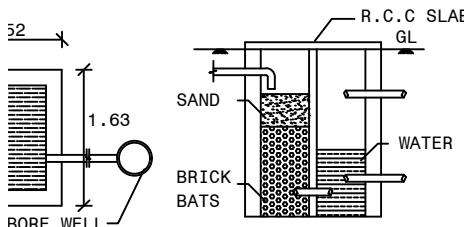


LONGITUDINAL SECTION

SEPTIC TANK DETAILS

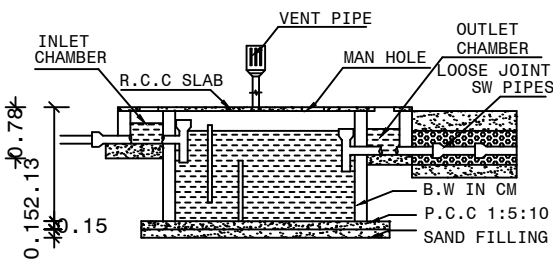


LONGITUDINAL SECTION

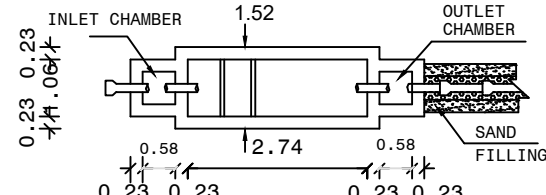

PLAN

DETAILS OF COLUMNS
COLUMN SIZE:0.23 X 0.23

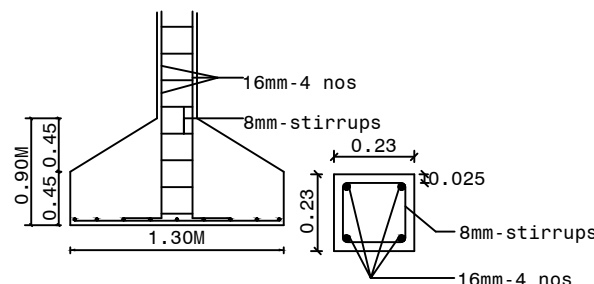

FOOTING DETAILS