



PLAN SHOWING THE PEROPOSED CONSTRICION OF RCC ROOF RESIDENTIAL BUILDIND IN SF NOS. 278/1B1B1B & 278/1A2A1 AT THIPPIREDDY KATTUVALAVU , VEERAKKAL VILLAGE PANCHAYAT VEERAKKAL VILLAGE , NANGAVALLI UNION METTUR TK , SALEM DT.

NAME OF APPLICANT : K.GURUSAMY S/O KAVERY NAICKER

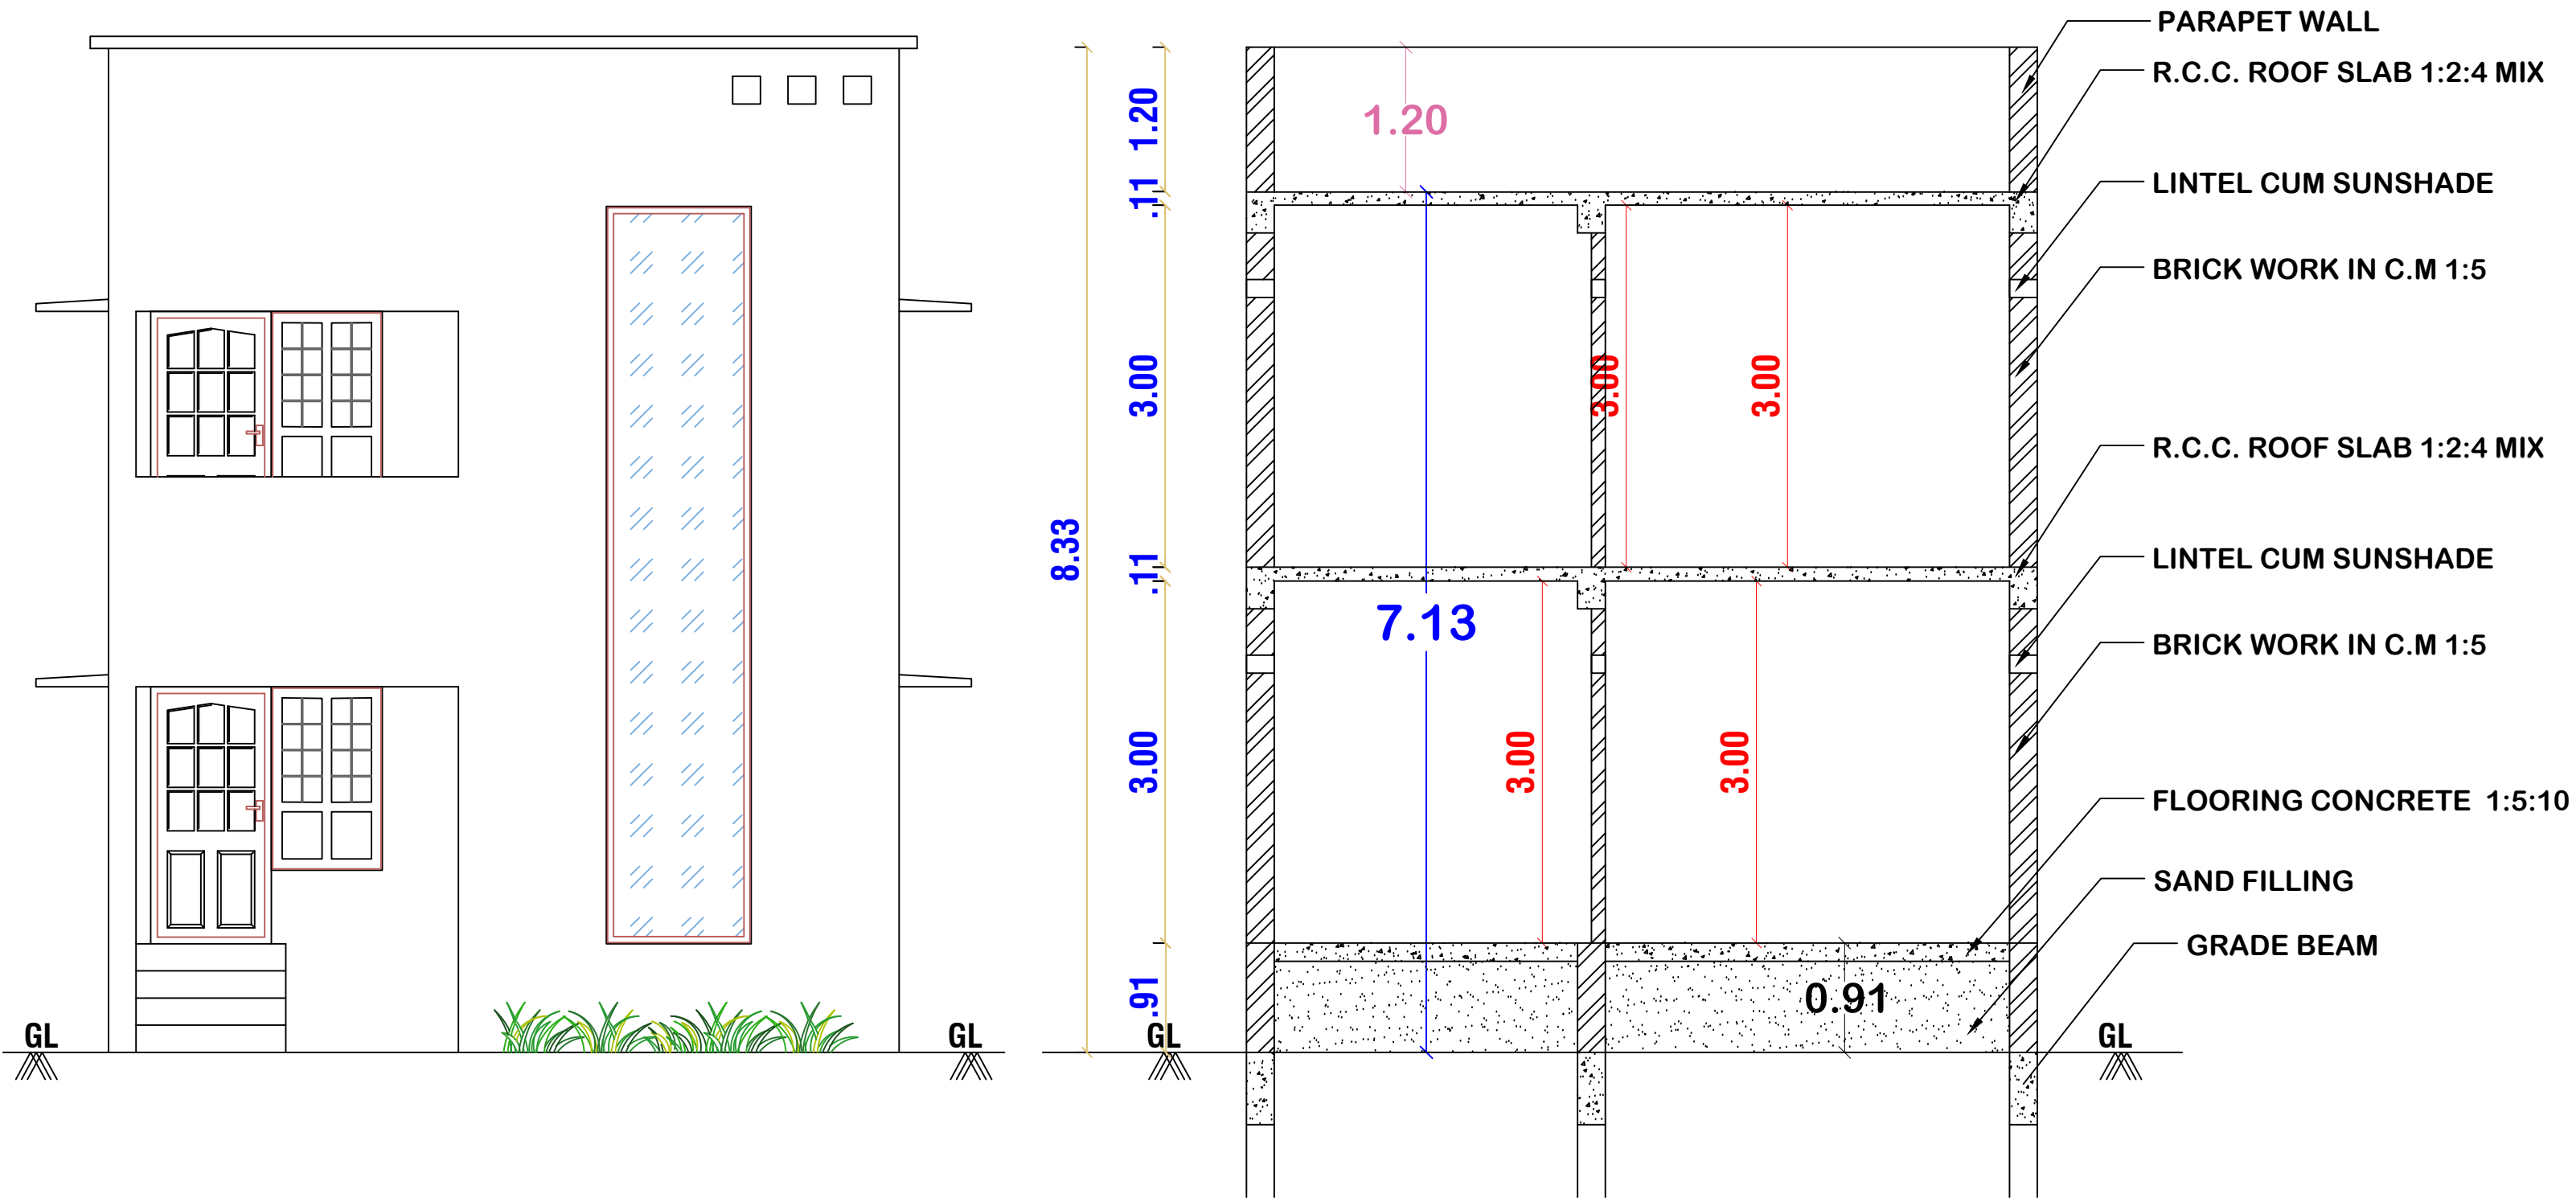


ELEVATION


SECTION-"AA"

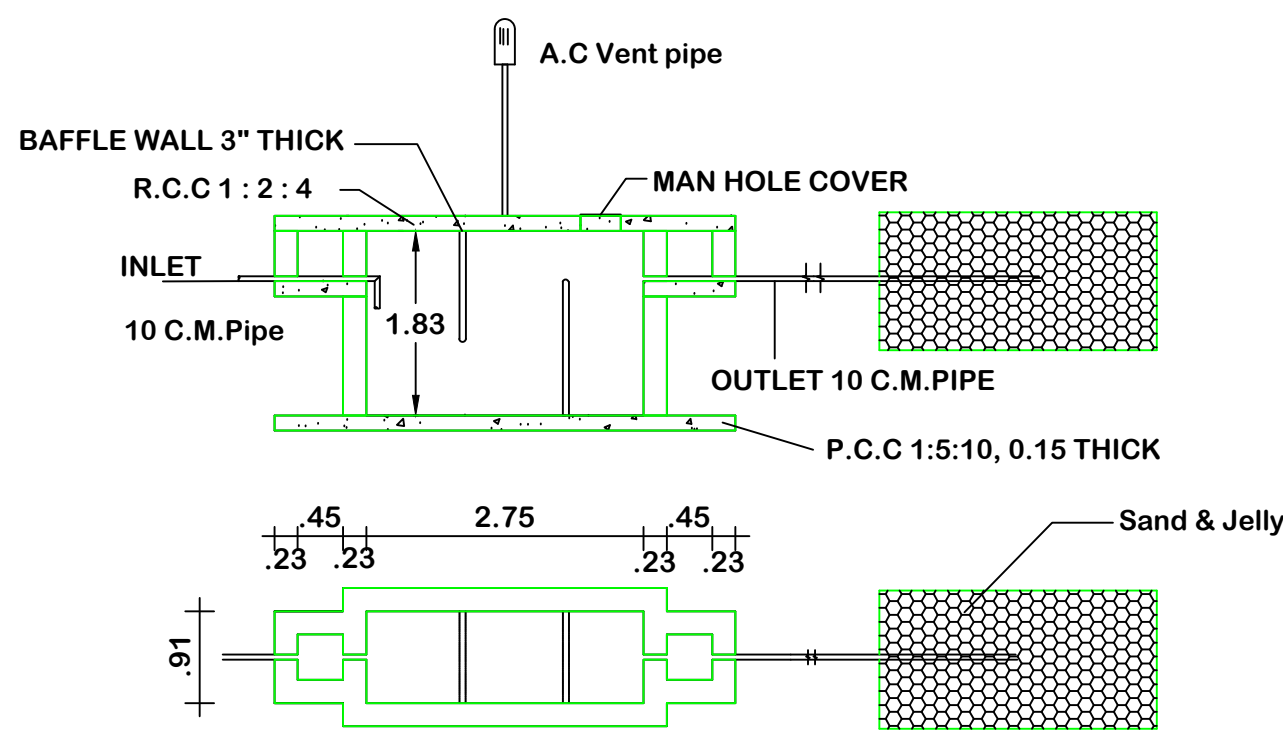


SEPTIC TANK AND TRENCH

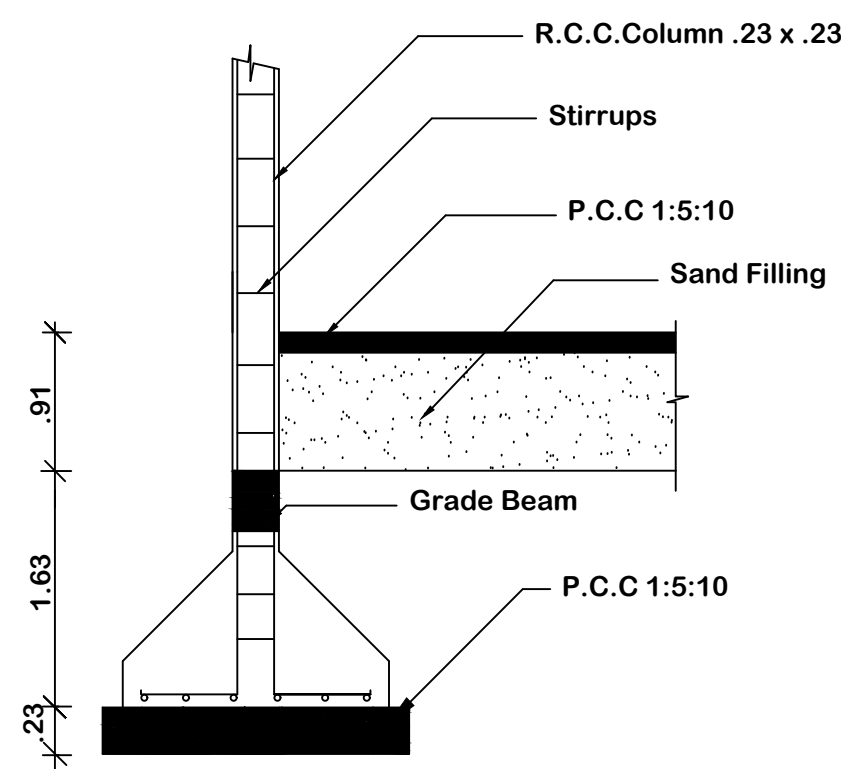

COLUMN DETAIL

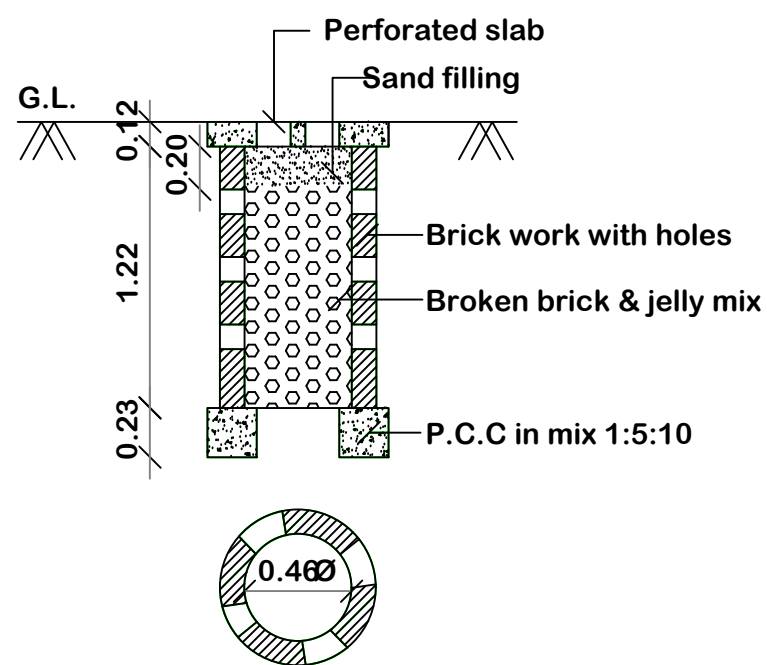


PERCOLATION PIT FOR 30 Sq. m.
(Scale:- 1:50)




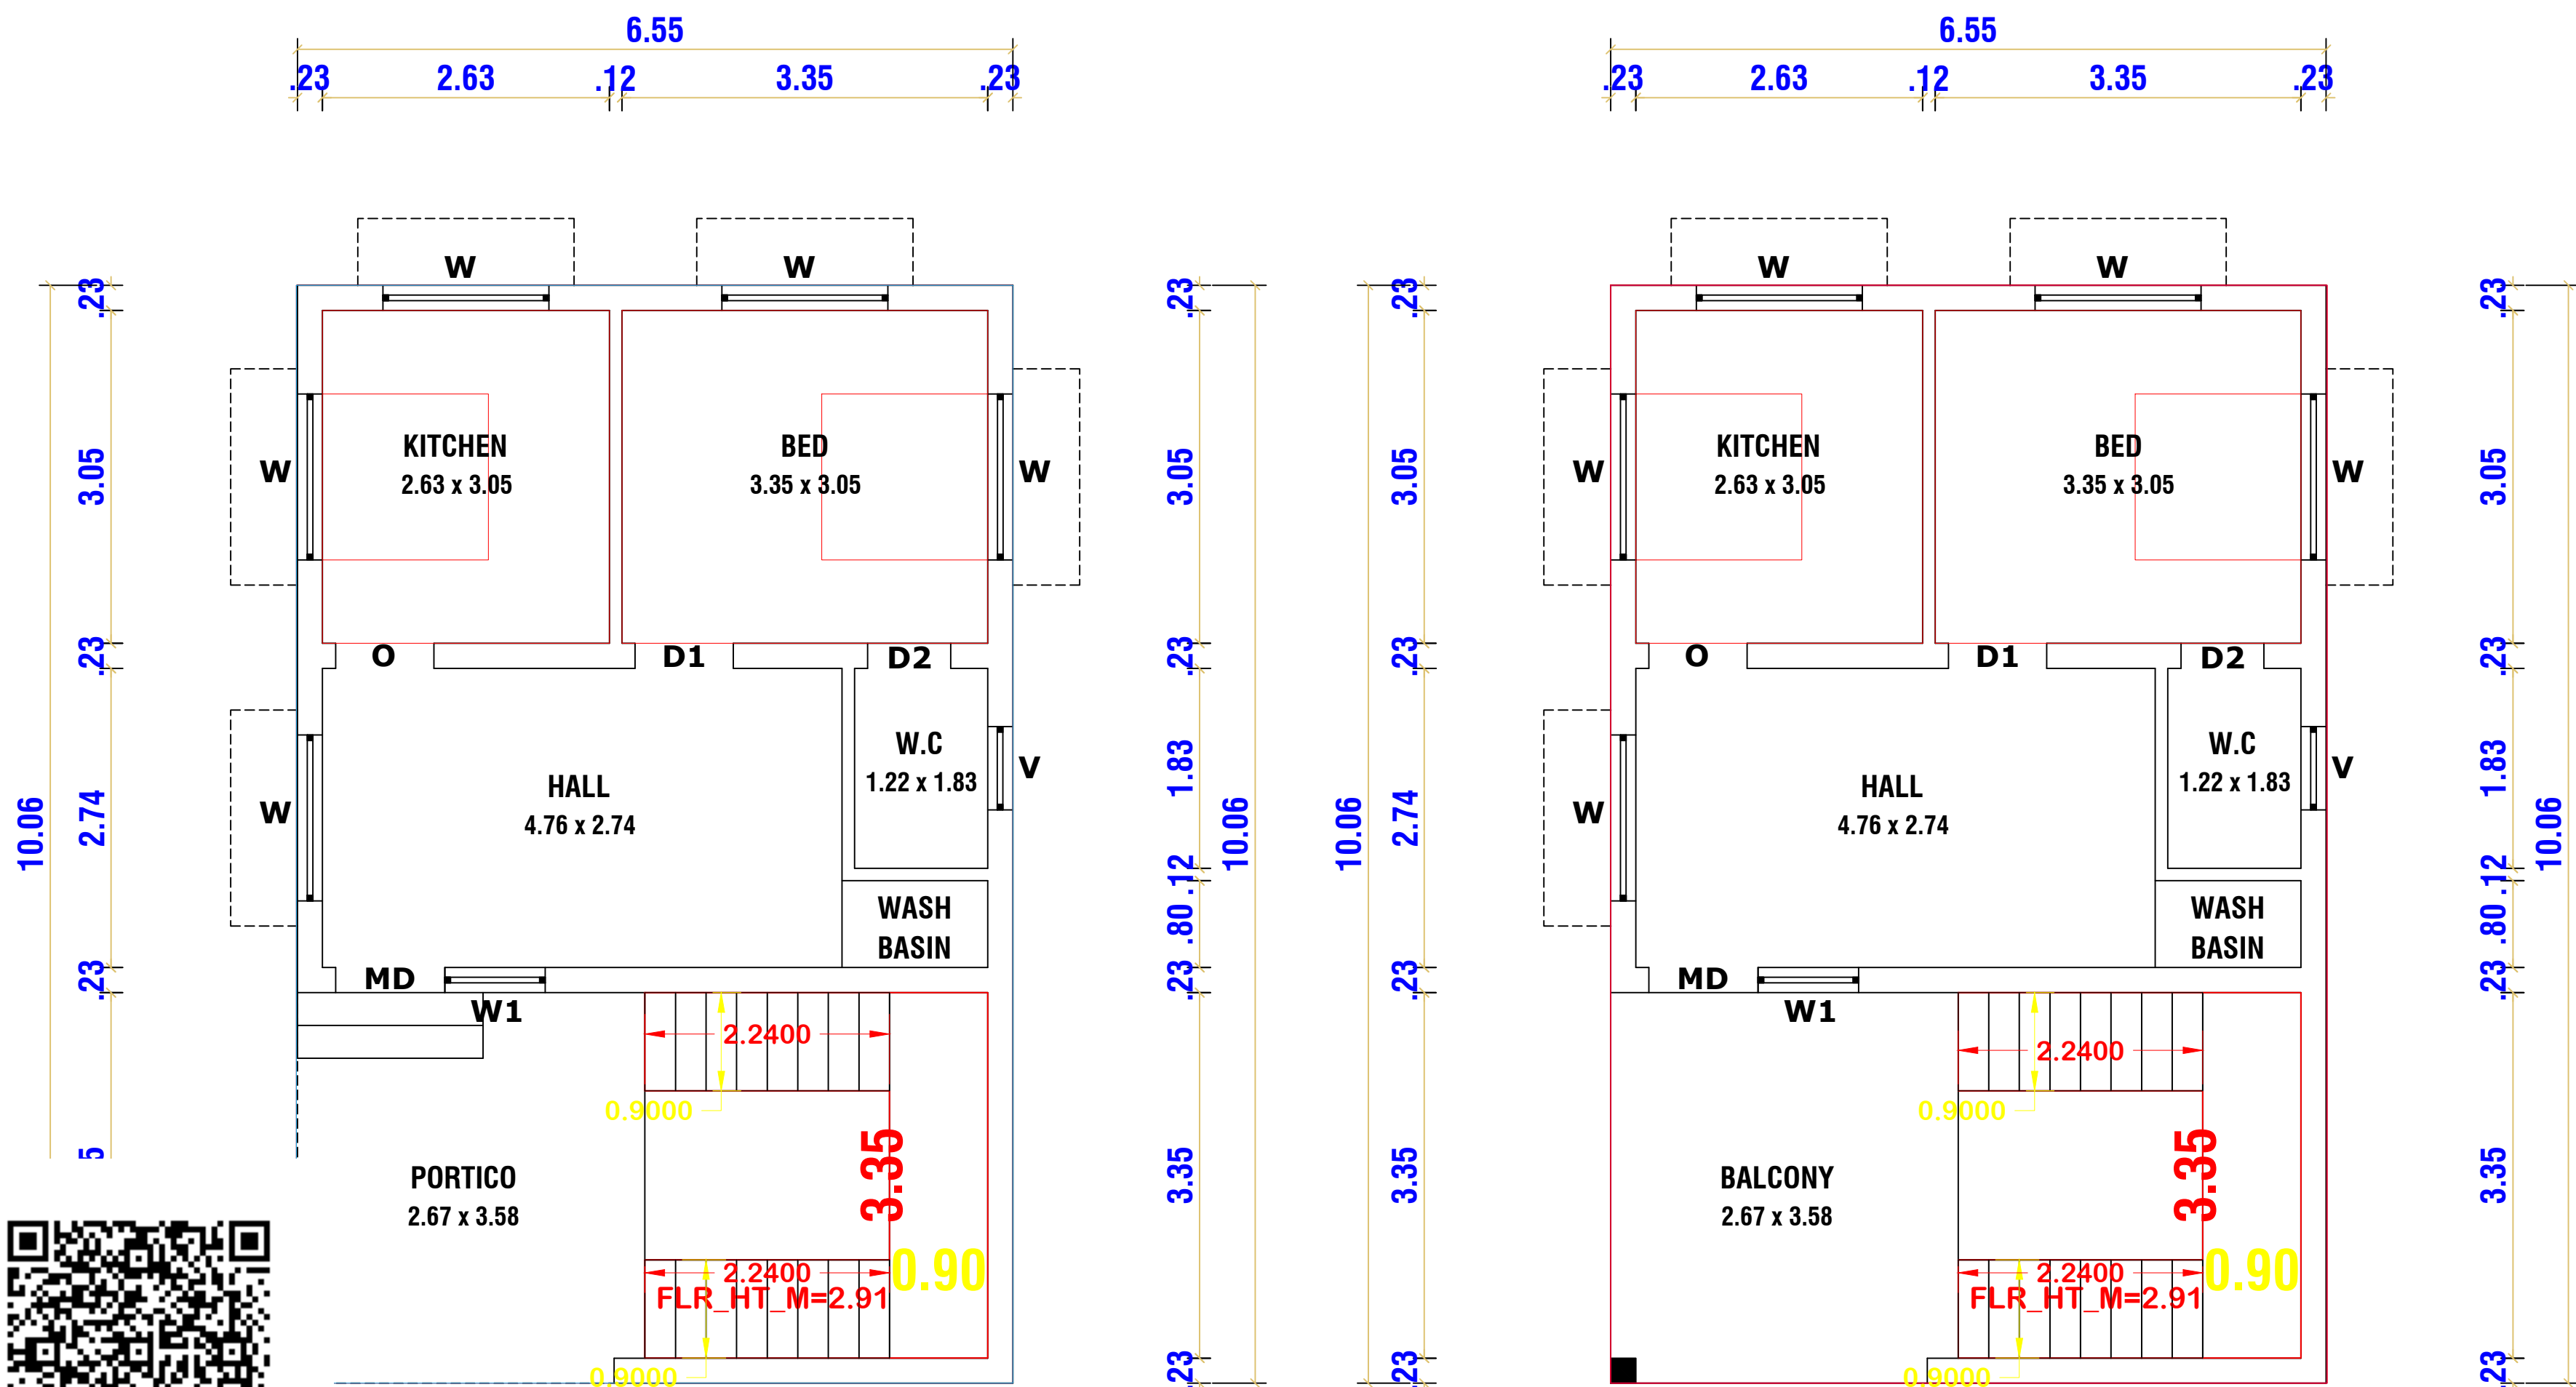


GROUND FLOOR PLAN

FIRST FLOOR PLAN

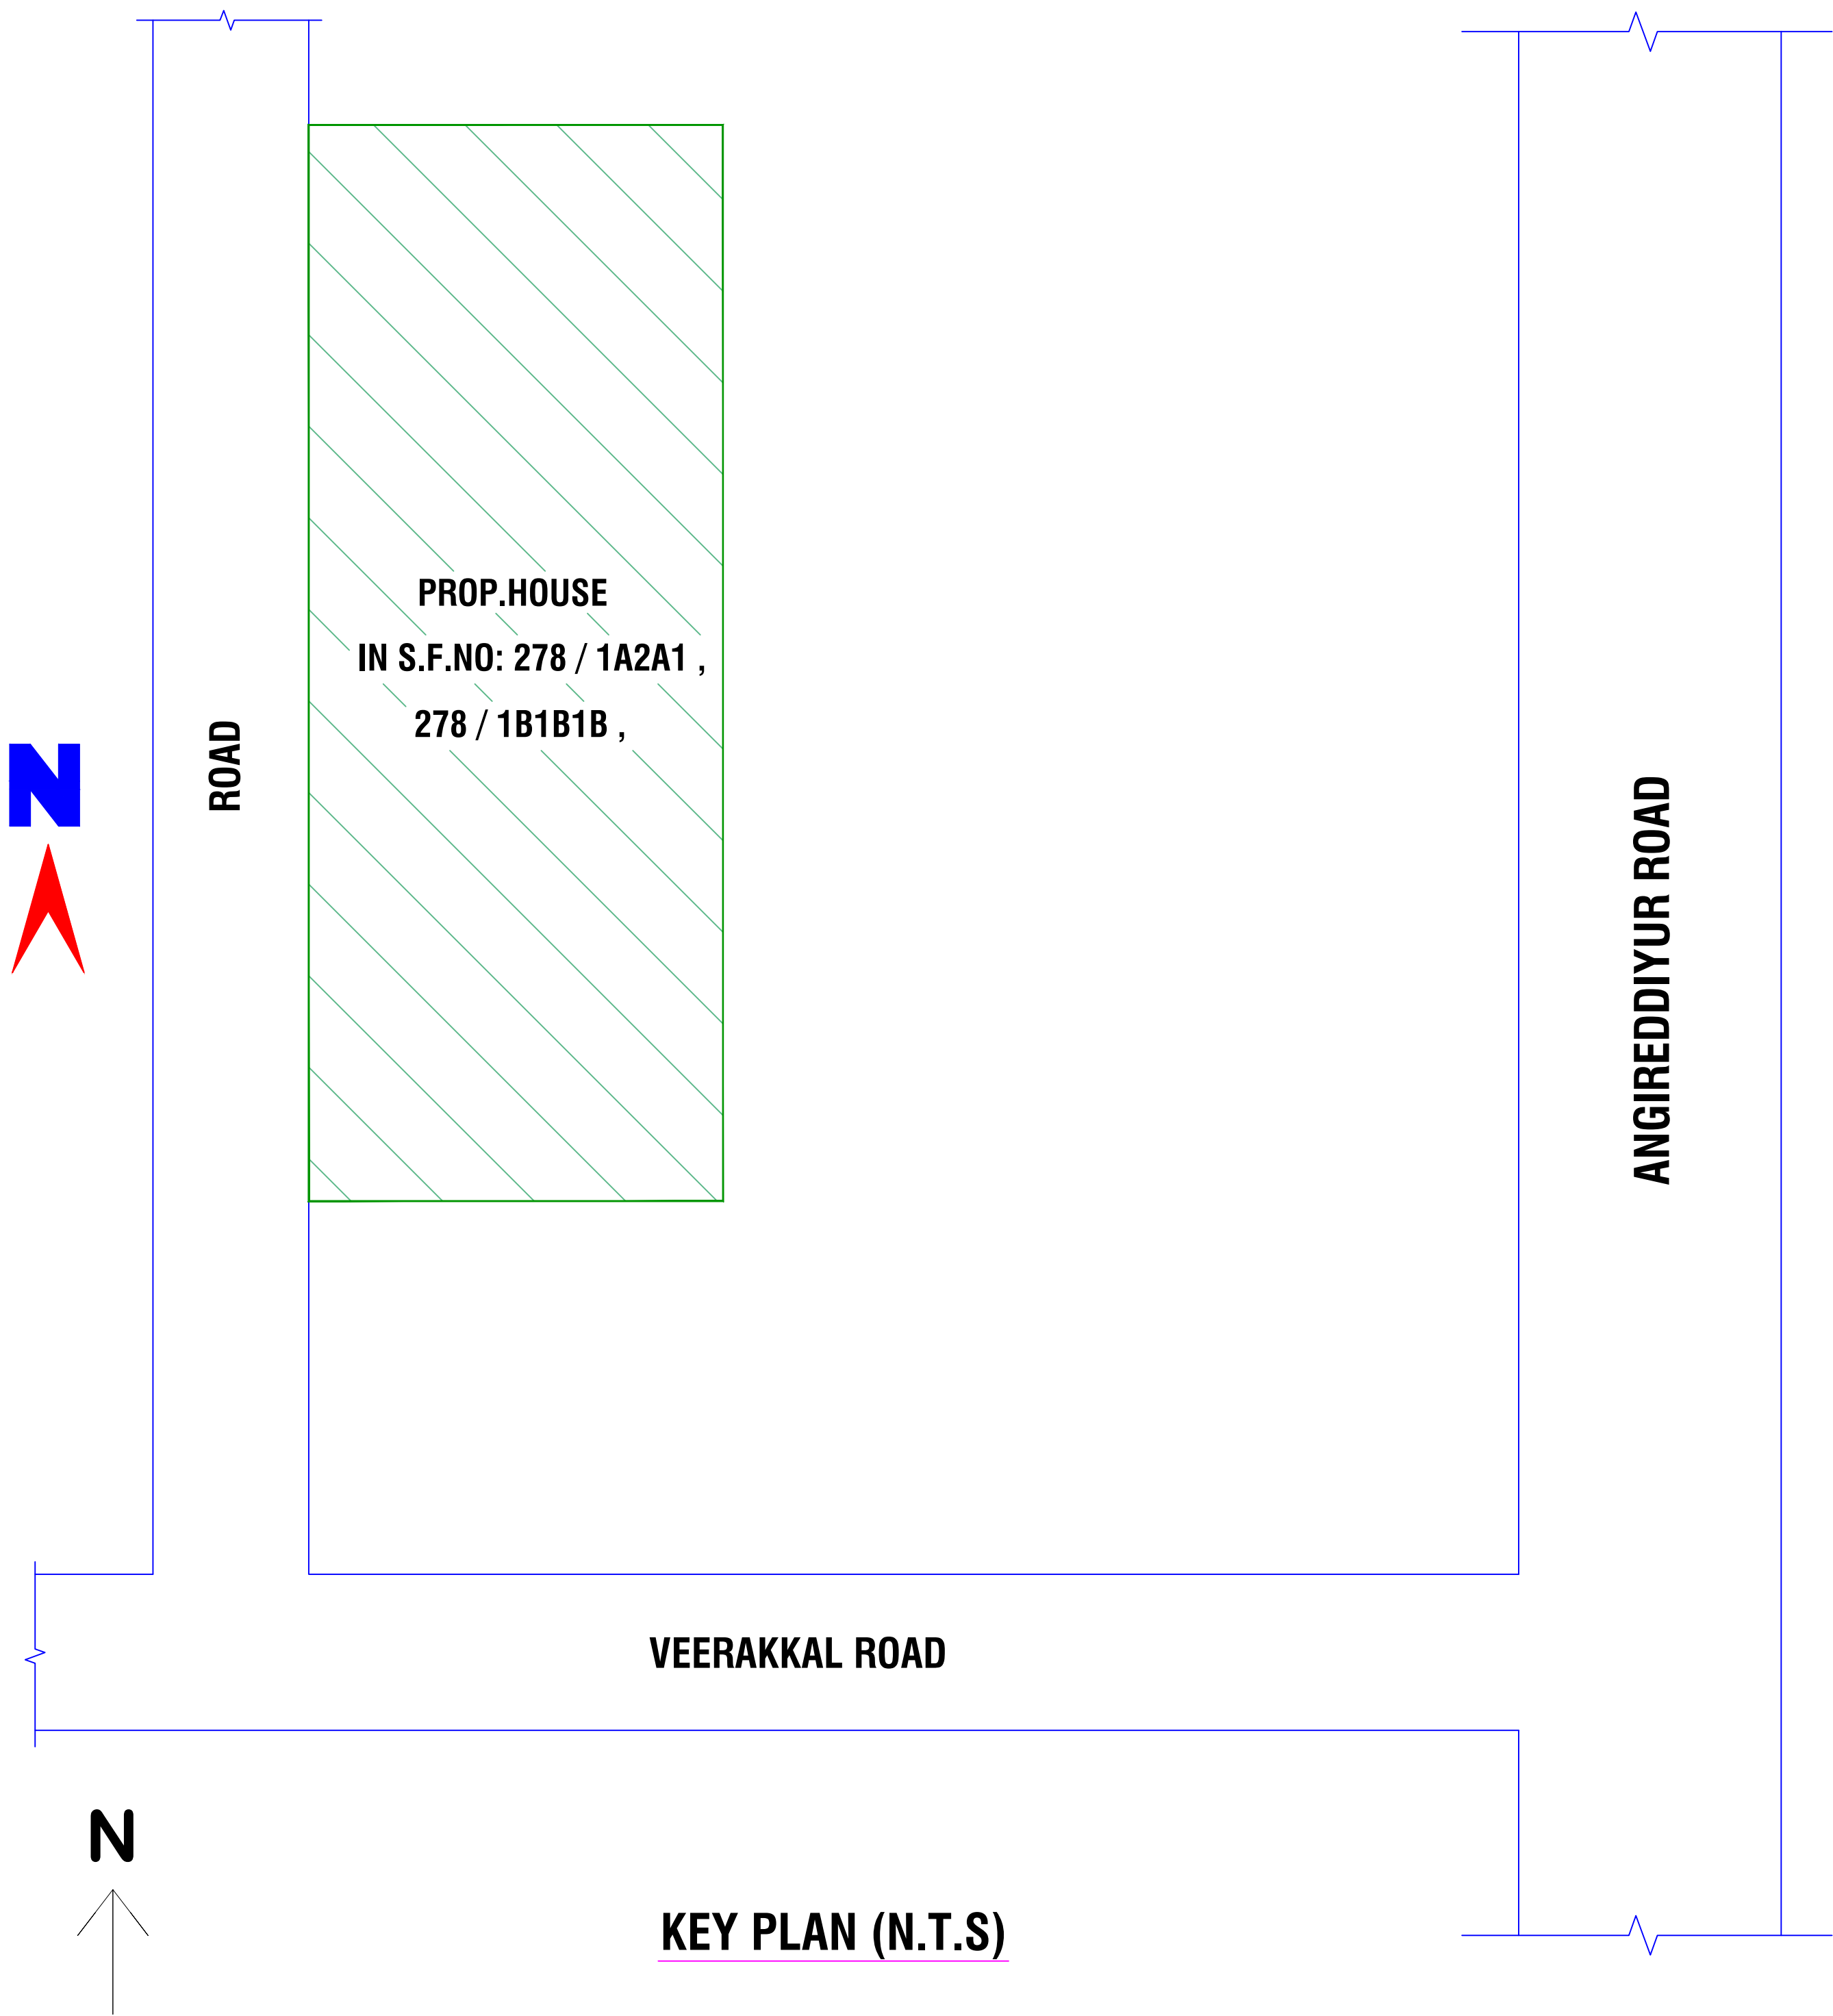

KEY PLAN (N.T.S)

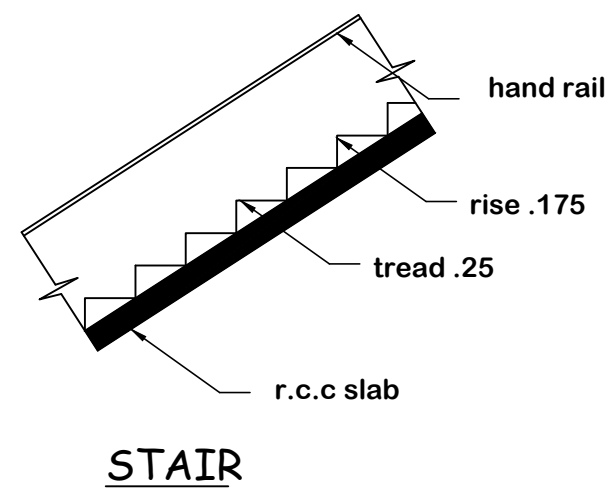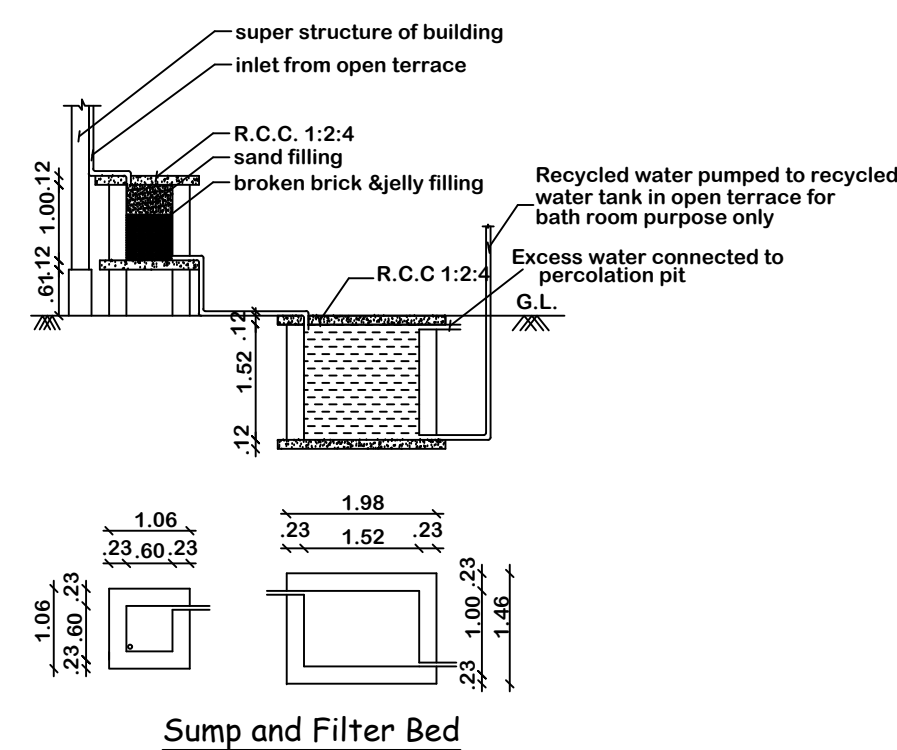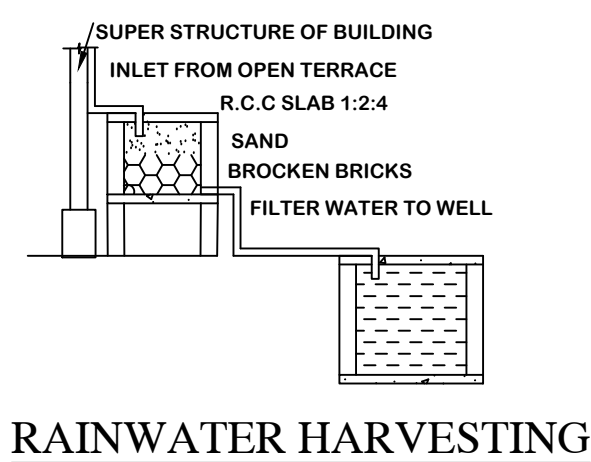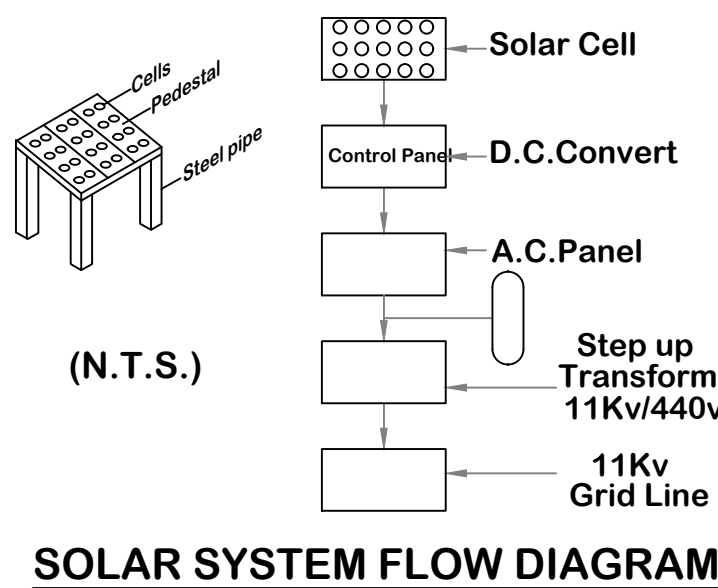

OFFICE USE

AREA DETAILS

REF.	DESCRIPTION	SQ.M	SQ.FT
□	SITE AREA	1214.02	13068
□	PROP. PLINTH AREA IN G.F	66.00	710
□	PROP. PLINTH AREA IN F.F	66.00	710
□	TOTAL PLINTH AREA	132.00	1420
□	OPEN AREA	1148.02	12358
□	F.S.I	0.11	

JOINERY DETAILS

MD	Door	1.00 x 2.10
D1	Door	0.91 x 2.10
D2	Door	0.75 x 2.10
W	Window	1.50 x 1.50
W1	Window	1.20 x 1.50
V	Ventilator	0.90 x 0.60

ALL DIMENSIONS ARE IN METRE, SCALE 1:100

Note:

Waste Water Used for Garden

Rain Water harvesting Details Provided

Rain water harvesting tank to be provided




APPLICANT

K. GANESAN, DCE.,
LICENSED BUILDING SURVEYOR
VANAVASI - 636 457,
Mettur (Tk), Salem (Dt),
Mob: 98945 08983, 9885884037
mail: ma.thangam02@gmail.com

ENGINEER

PLAN SHOWING THE PEROPOSED CONSTRUCTION OF RCC ROOF RESIDENTIAL BUILDIND IN SF NOS. 278/1B1B1B & 278/1A2A1 AT THIPPIREDDY KATTUVALAVU , VEERAKKAL VILLAGE PANCHAYAT VEERAKKAL VILLAGE , NANGAVALLI UNION METTUR TK , SALEM DT.

NAME OF APPLICANT : K.GURUSAMY S/O KAVERY NAICKER

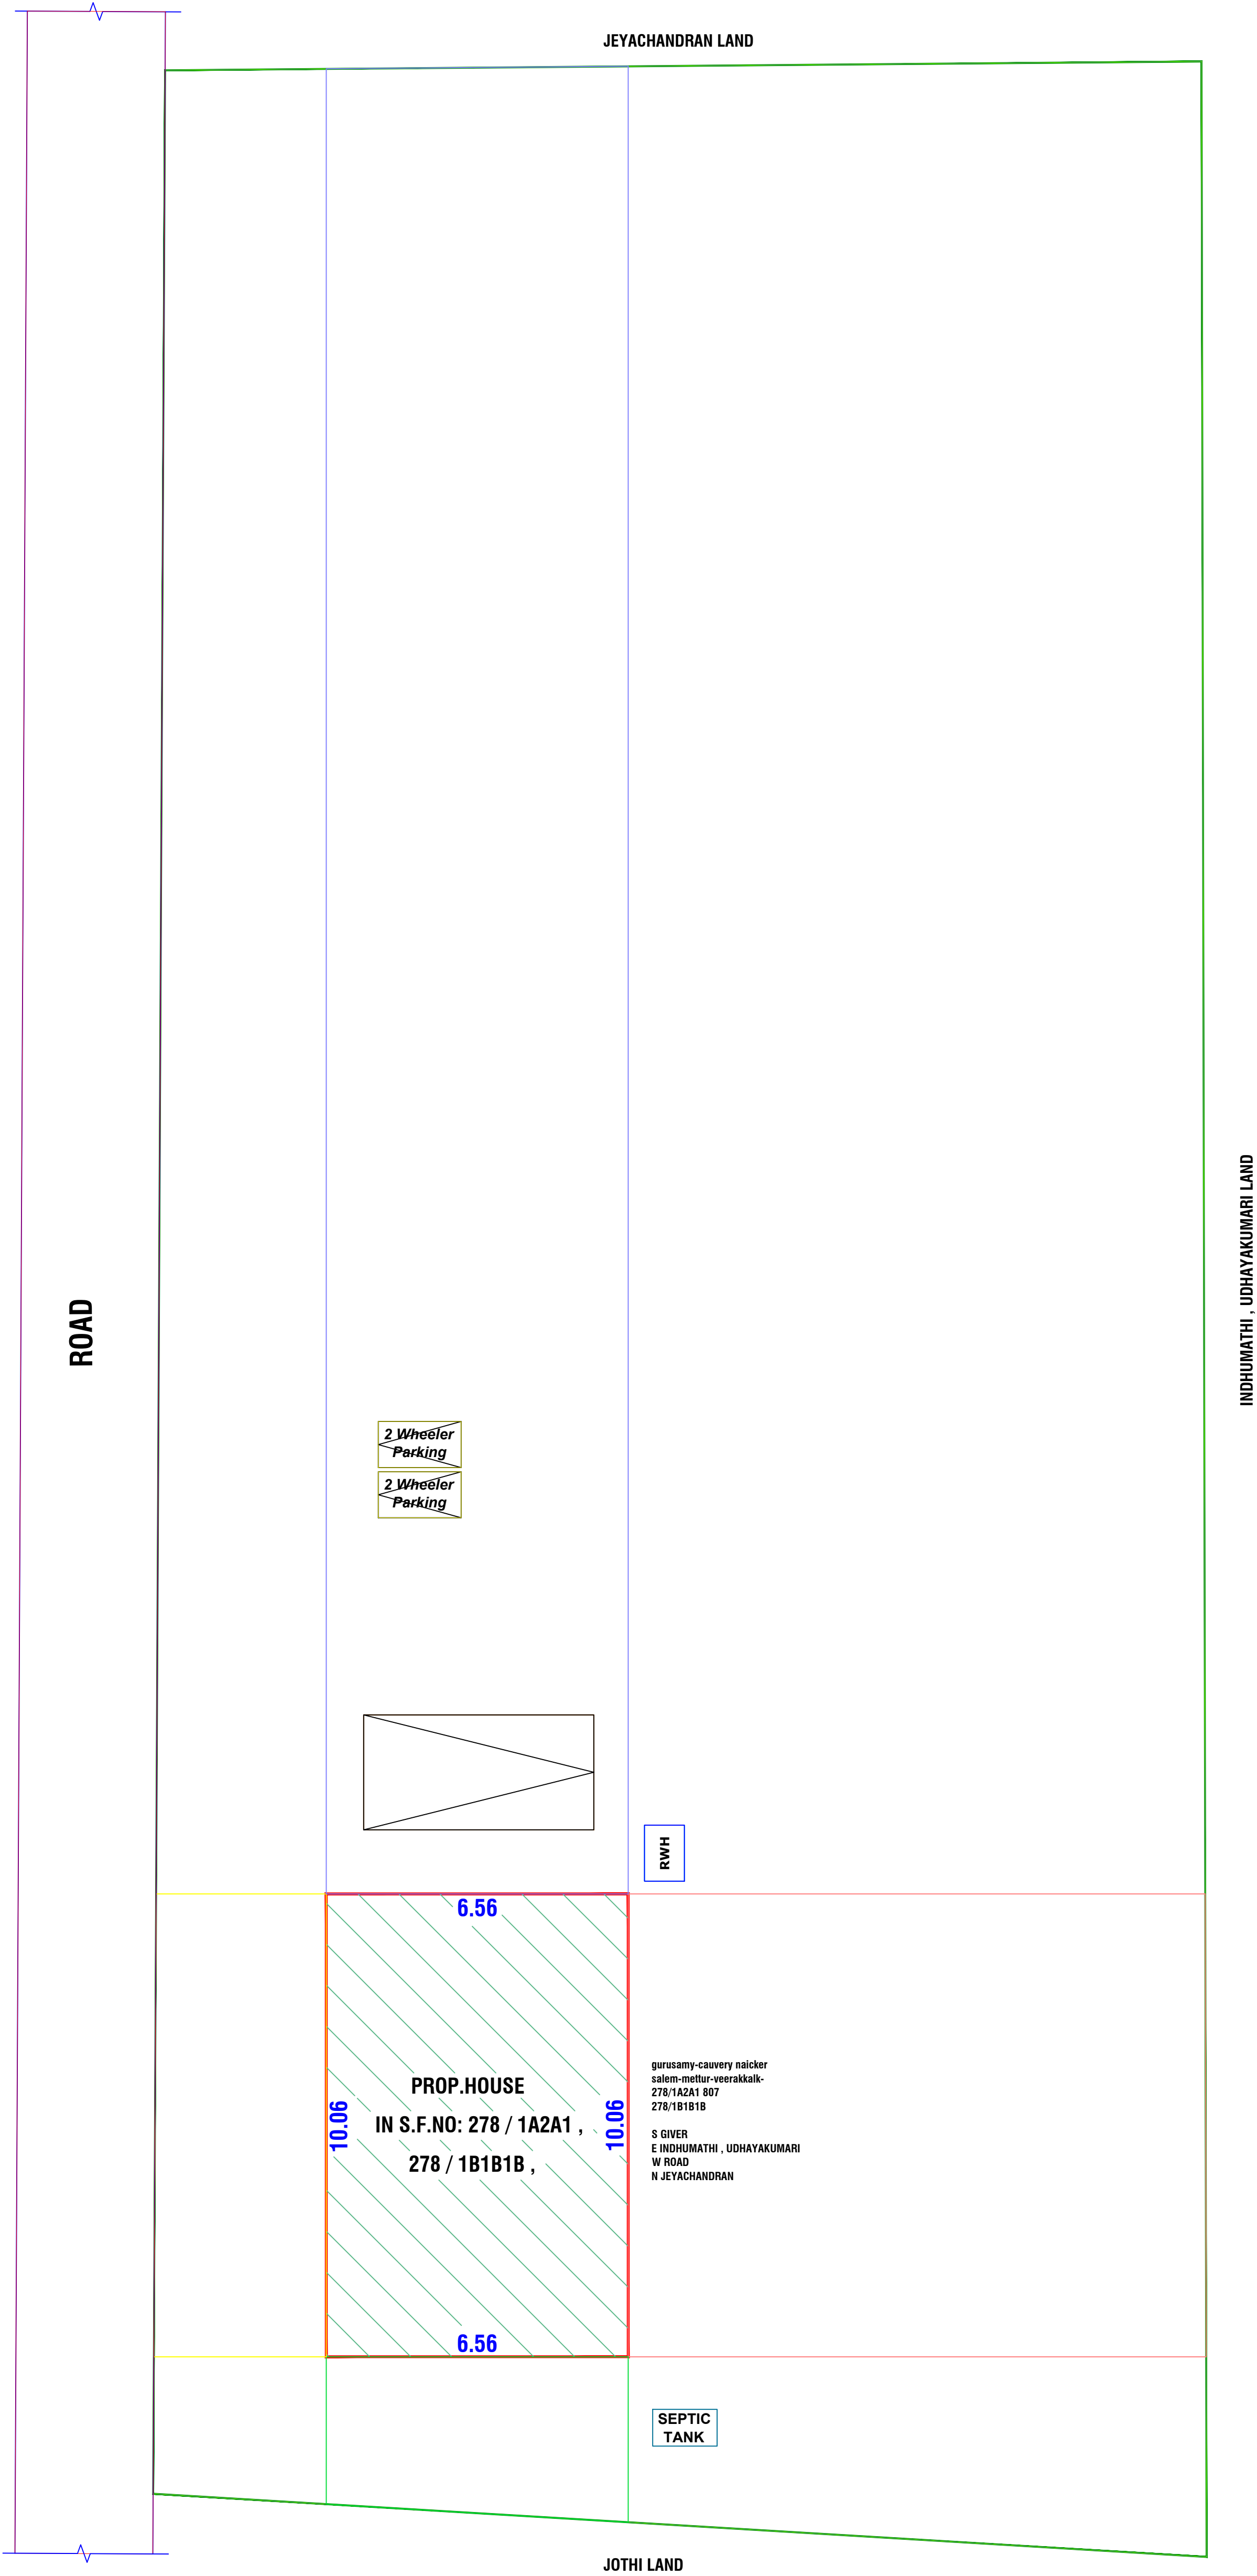

SITE PLAN
SCALE 1:100

OFFICE USE

AREA DETAILS			
REF.	DESCRIPTION	SQ.M	SQ.FT
□	SITE AREA	1214.02	13068
□	PROP. PLINTH AREA IN G.F	66.00	710
□	PROP. PLINTH AREA IN F.F	66.00	710
□	TOTAL PLINTH AREA	132.00	1420
□	OPEN AREA	1148.02	12358
□	F.S.I	0.11	

JOINERY DETAILS		
MD	Door	1.00 x 2.10
D1	Door	0.91 x 2.10
D2	Door	0.75 x 2.10
W	Window	1.50 x 1.50
W1	Window	1.20 x 1.50
V	Ventilator	0.90 x 0.60

ALL DIMENSIONS ARE IN METRE, SCALE 1:100

Note:

Waste Water Used for Garden

Rain Water harvesting Details Provided

Rain water harvesting tank to be provided



APPLICANT

K. Ganesan
K. GANESAN, DCE.,
LICENSED BUILDING SURVEYOR
VANAVASI - 636 457,
Mettur (Tk), Salem (Dt),
Mob: 98945 08953, 9885884037
mail - ms.thangam02@gmail.com

ENGINEER