

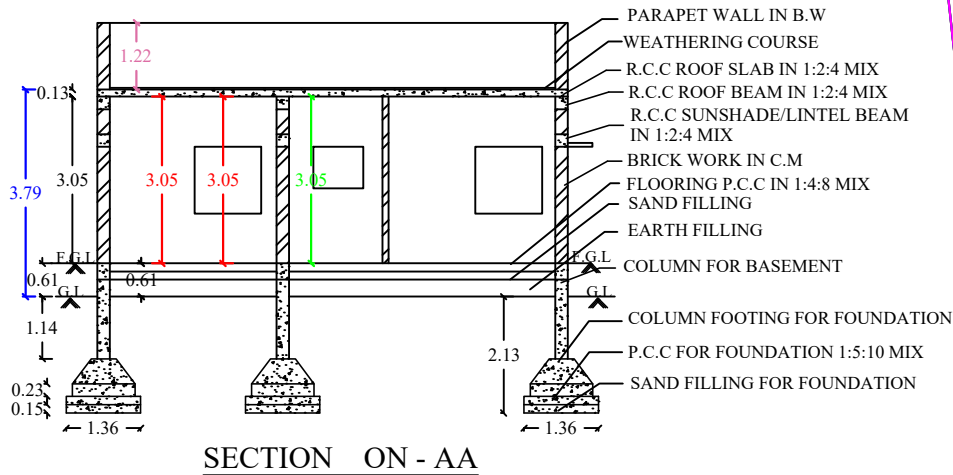


DURAISAMY'S LAND
29.60

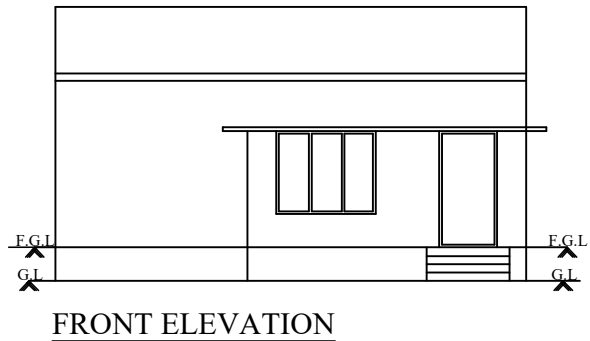

KEY PLAN :
NOT TO SCALE

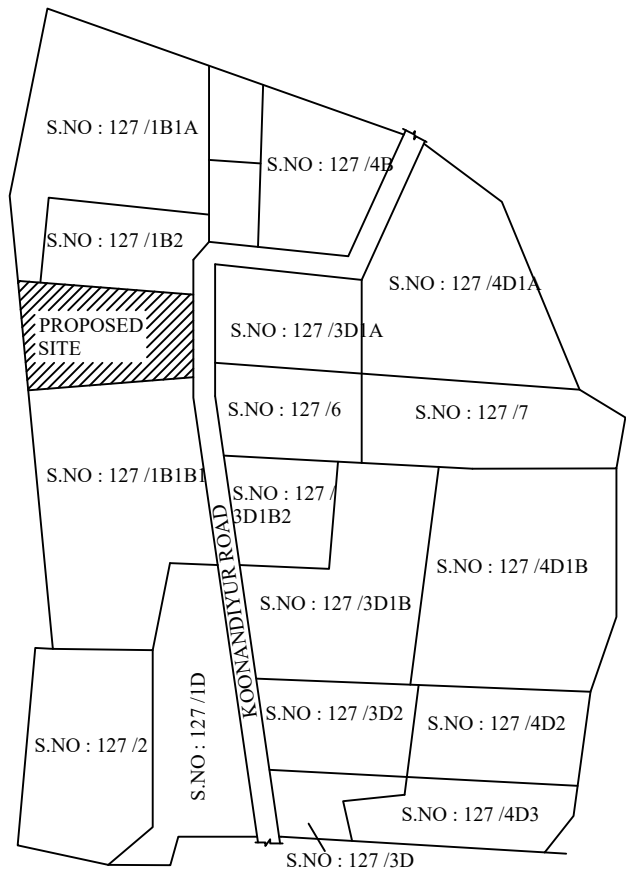


VENDOR'S REMAINING LAND
43.20

RAIN WATER HARVESTING

SUMP CAPACITY L=5000LTRS


SAMIRAJ'S LAND
42.60

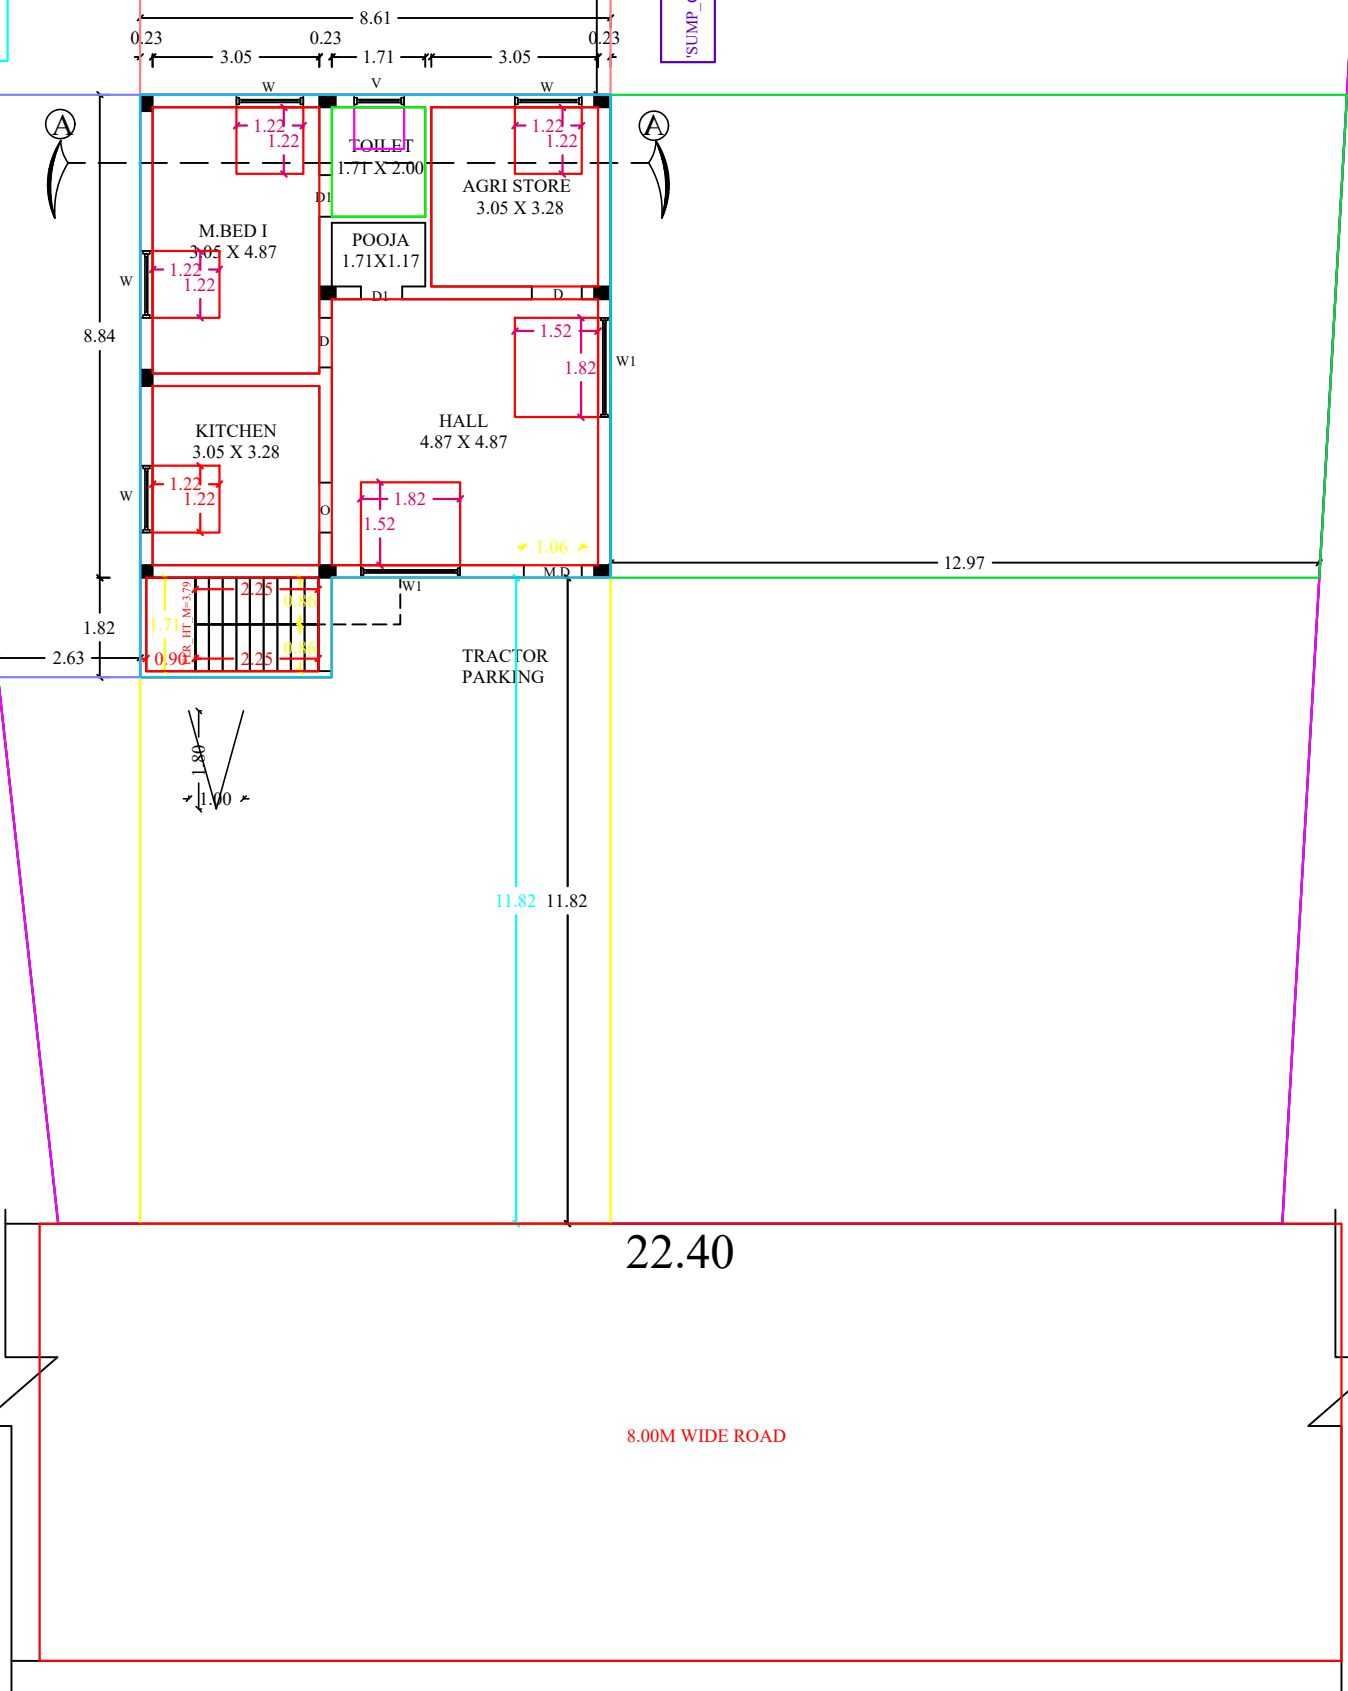


SITE CUM GROUND FLOOR PLAN

PLAN SHOWING THE PROPOSED CONSTRUCTION OF G.FLOOR R.C.C ROOF FARM HOUSE IN S.F NO : 127 /1B1B2(NEW), 127 /1B1B(OLD) AT VEERANUR, GONUR WEST VILLAGE, NANGAVALLI PANCHAYAT UNION, METTUR DAM-4, SALEM DISTRICT.


APPLICANT'S NAME : Tmt. K. KAVITHA, W/o. KARUPPANNAN.

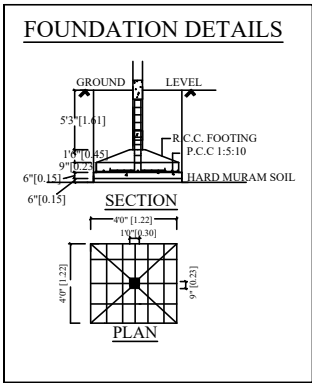


RAIN WATER HARVESTING:

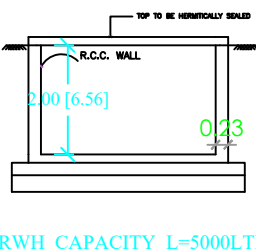

SEPTIC TANK:

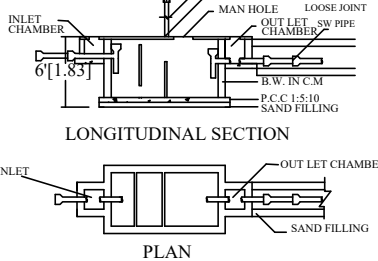

STAIR CASE DETAILS:

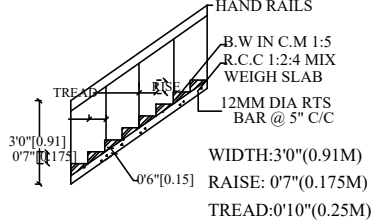

JOINERY DETAILS :-

S.NO	DESCRIPTION	SIZE IN FT	SIZE IN M
1	MAIN DOOR - M.D	3'6" X 7'0"	1.06 X 2.14
2	DOOR - D	3'0" X 7'0"	0.91 X 2.14
3	DOOR - D1	2'6" X 7'0"	0.76 X 2.14
4	WINDOW - W	4'0" X 4'0"	1.22 X 1.22
5	WINDOW - W1	6'0" X 5'0"	1.82 X 1.52
6	OPEN - O	3'0" X 7'0"	0.91 X 2.14
7	VENTILATOR - V	3'0" X 2'6"	0.91 X 0.76

AREA DETAILS:-

1.	AREA OF THE SITE (AS AT SITE)	12044.92 SFT	1119.00 SQM
2.	AREA OF THE SITE (AS PER PATTI)	12206.38 SFT	1134.00 SQM
3.	PLINTH AREA(G.F)	888.03 SFT	82.50 SQM

SCALE :-
ALL DIMENSIONS ARE IN FEET & METER
SCALE 1 : 100 OR 1" = 8'0"

APPLICANT:-

K. kavitha

ENGINEER:-

Er.K.MOHAN, B.E., F.I.V., M.I.E.,
Approved Valuer (F-25356)
Chartered Engineer (M-1755948)
Registered Engineer Grade - I
Pudusampalli, Mettur Dam - 636403,
Salem District, Tamilnadu.