
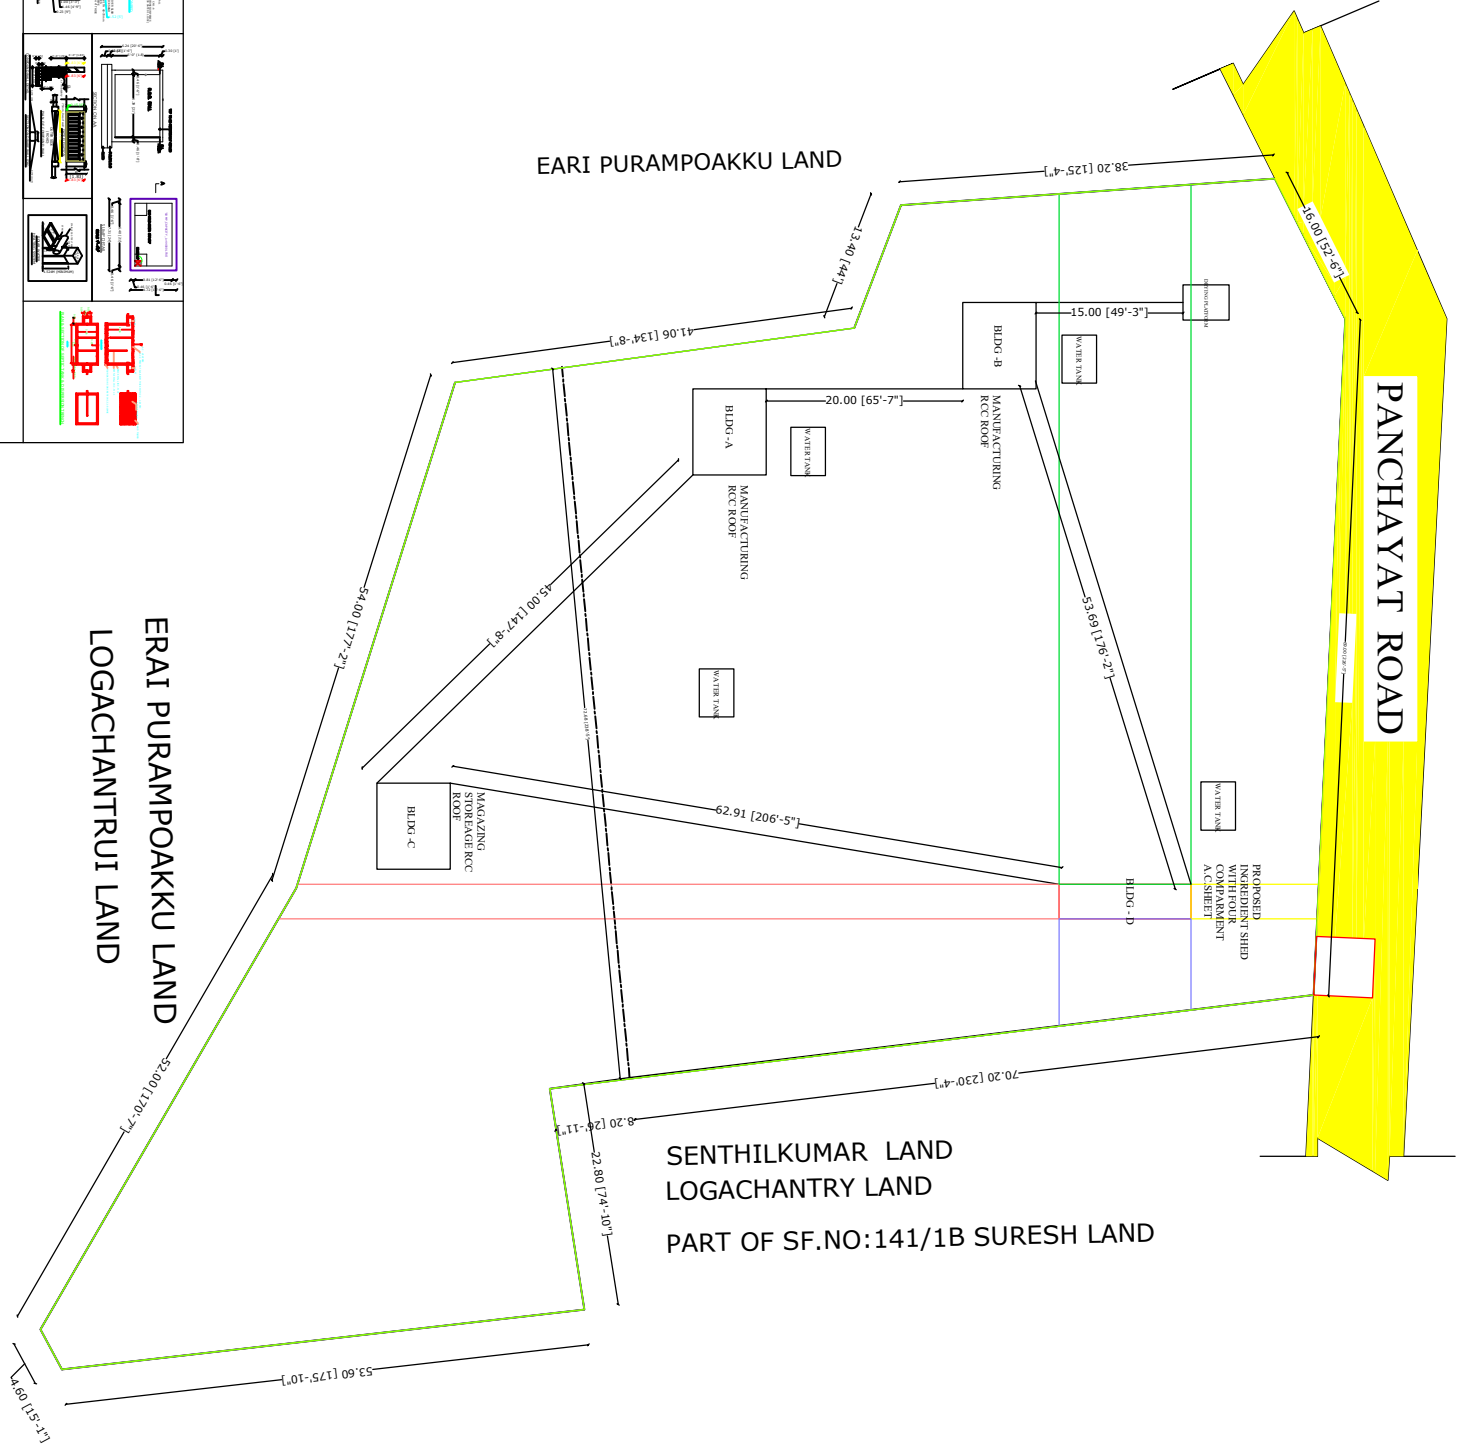
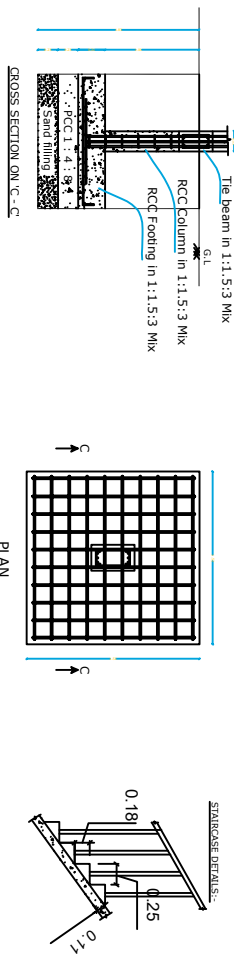
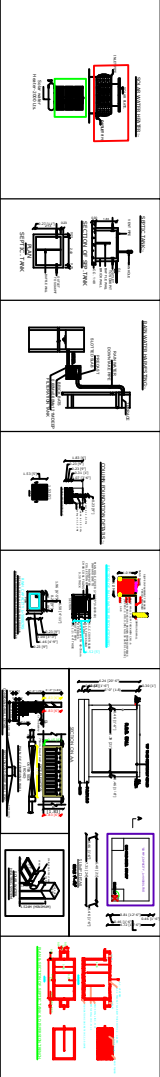
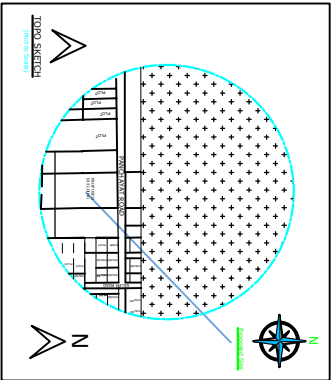
 
 


PLAN SHOWING THE PROPOSED CONSTRUCTION OF RCC & A.C.SHEET ROOF BUILDING FOR EXPLOSIVE POWDER MANUFACTURE AND GODOWN PURPOSE AT SURVEY NO :141/1A & 141/1B PATTI NO : 1887&1706 , AT MOTTUR ROAD , EGAPURAM RURAL PANCHAYAT AND VILLAGE , MAKUDANCHAVADI PANCHAYAT UNION , SANKARI TALUK, SALEM DISTRICT.

NAME OF THE APPLICANT : Mrs. V.BABY W/O Mr. VENKADACHALAM.

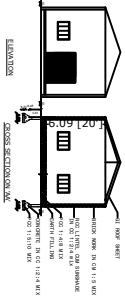

SITE PLAN
SCALE 1:100

AREA STATEMENT			
DESCRIPTION	SQ.FT	SQ.M	
PLOT AREA (as per Document)	87418.00	8124.34	
PLOT AREA (as per FMB)	87418.00	8124.34	
SUPER IMPOSED PLOT AREA	87418.00	8124.34	
DESCRIPTION			
PROPOSED BUILDING FOOTPRINT AREA	S.S.I. AREA	S.O.I. AREA	S.O.I. AREA
Prop Area of the Bldg-A	121.00	11.24	
Prop Area of the Bldg-B	121.00	11.24	
Prop Area of the Bldg-C	121.00	11.24	
Prop Area of the Bldg-D	132.00	12.26	
TOTAL AREA	495.00	46.8	
OPEN SPACE	86923.00	8078.34	

SCHEDULE OF JOINERIES		
TYPE	DESCRIPTION	SIZE
RS	SHUTTER	2.71 x 3.00
D	DOOR	0.90 x 2.13
D1	DOOR	0.76 x 2.13
W1	WINDOW	1.82 x 3.35
V	VENTILATOR	1.22 x 1.52
A.O	ARCH OPEN	0.76 x 0.91
SG	MAIN GATE	0.84 x 2.13
PLOT COVERAGE = 5.66%		
F.S.I = 8127.34		

COLOUR CODE:
SITE BOUNDARY SHOWN IN - - -
PROPOSED BUILDING SHOWN IN - - -
ROAD BOUNDARY SHOWN IN - - -

NOTE: ALL DIMENSIONS ARE IN METTER

APPLICANT / OWNERS SIGNATURE

V.BaBy



SK CONSTRUCTION
ER.G.JAYAKOPILE(CIVIL & STRUCTURAL)
VELUKKALPATTI , ARIPATTI (V6) , THARAMANGALAM
THARAMANGALAM - 636 502
+91 96009-17843