



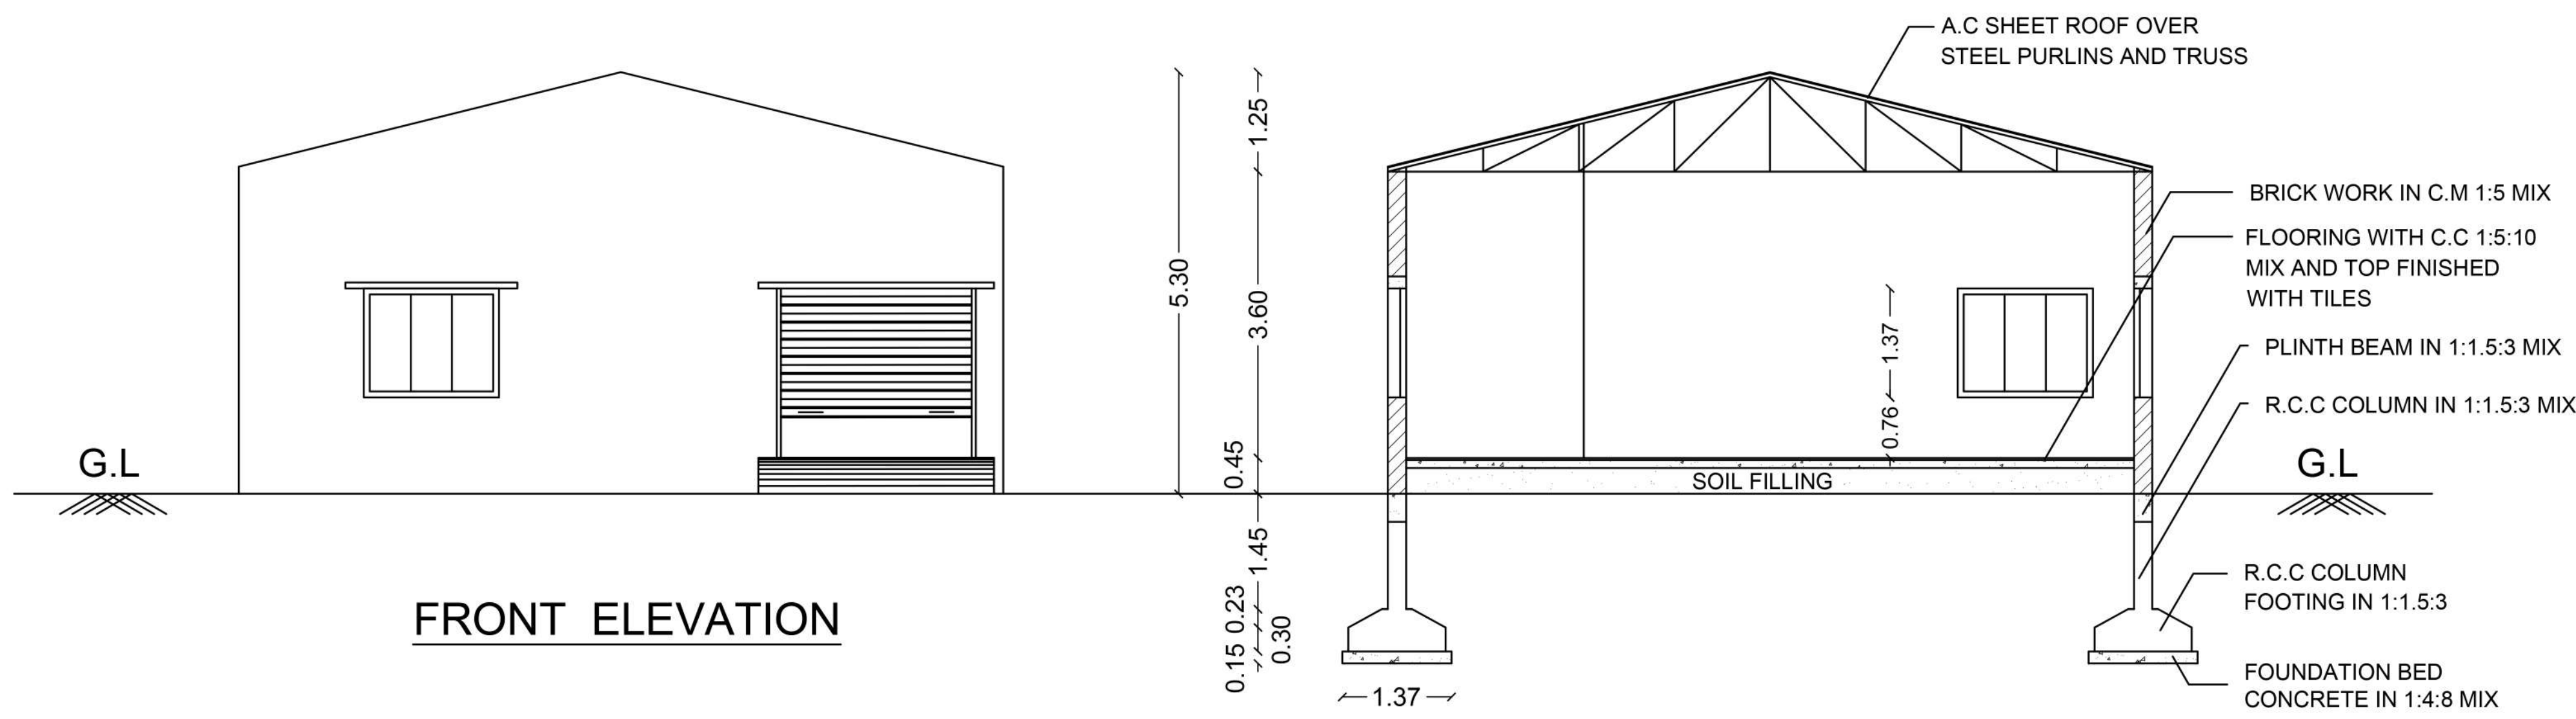


FRONT ELEVATION

SECTION ON A-A

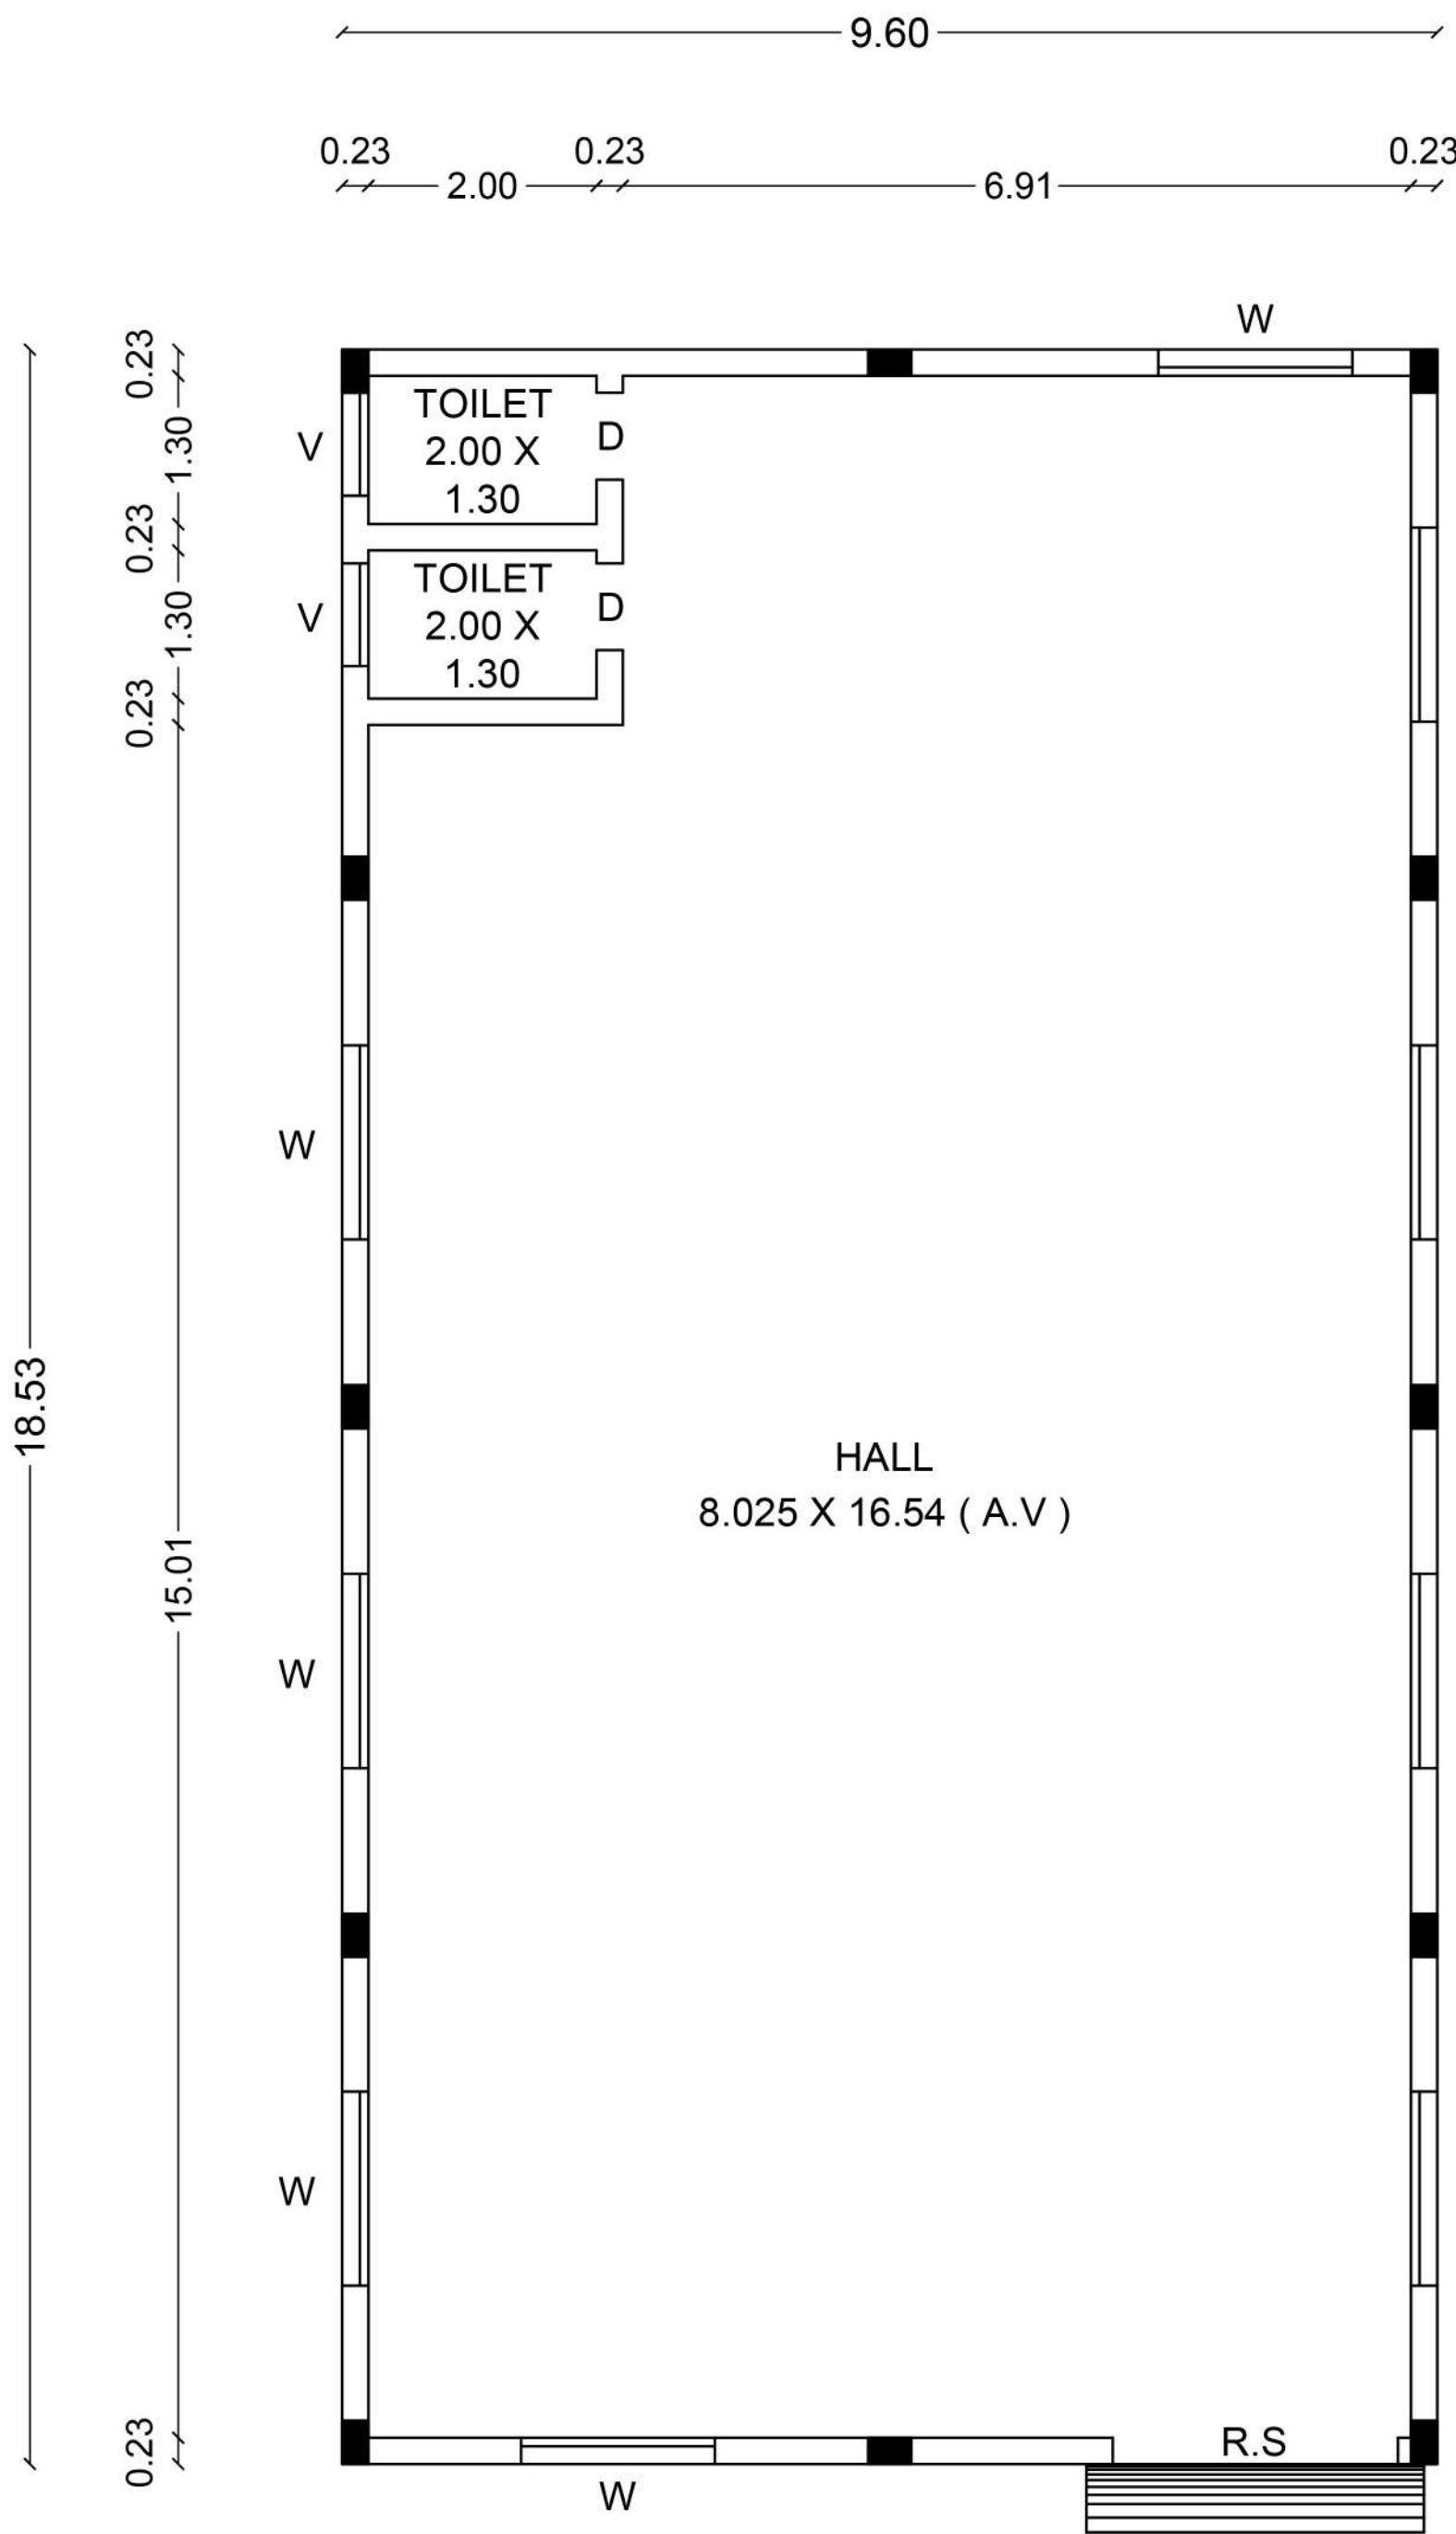


GROUND FLOOR PLAN

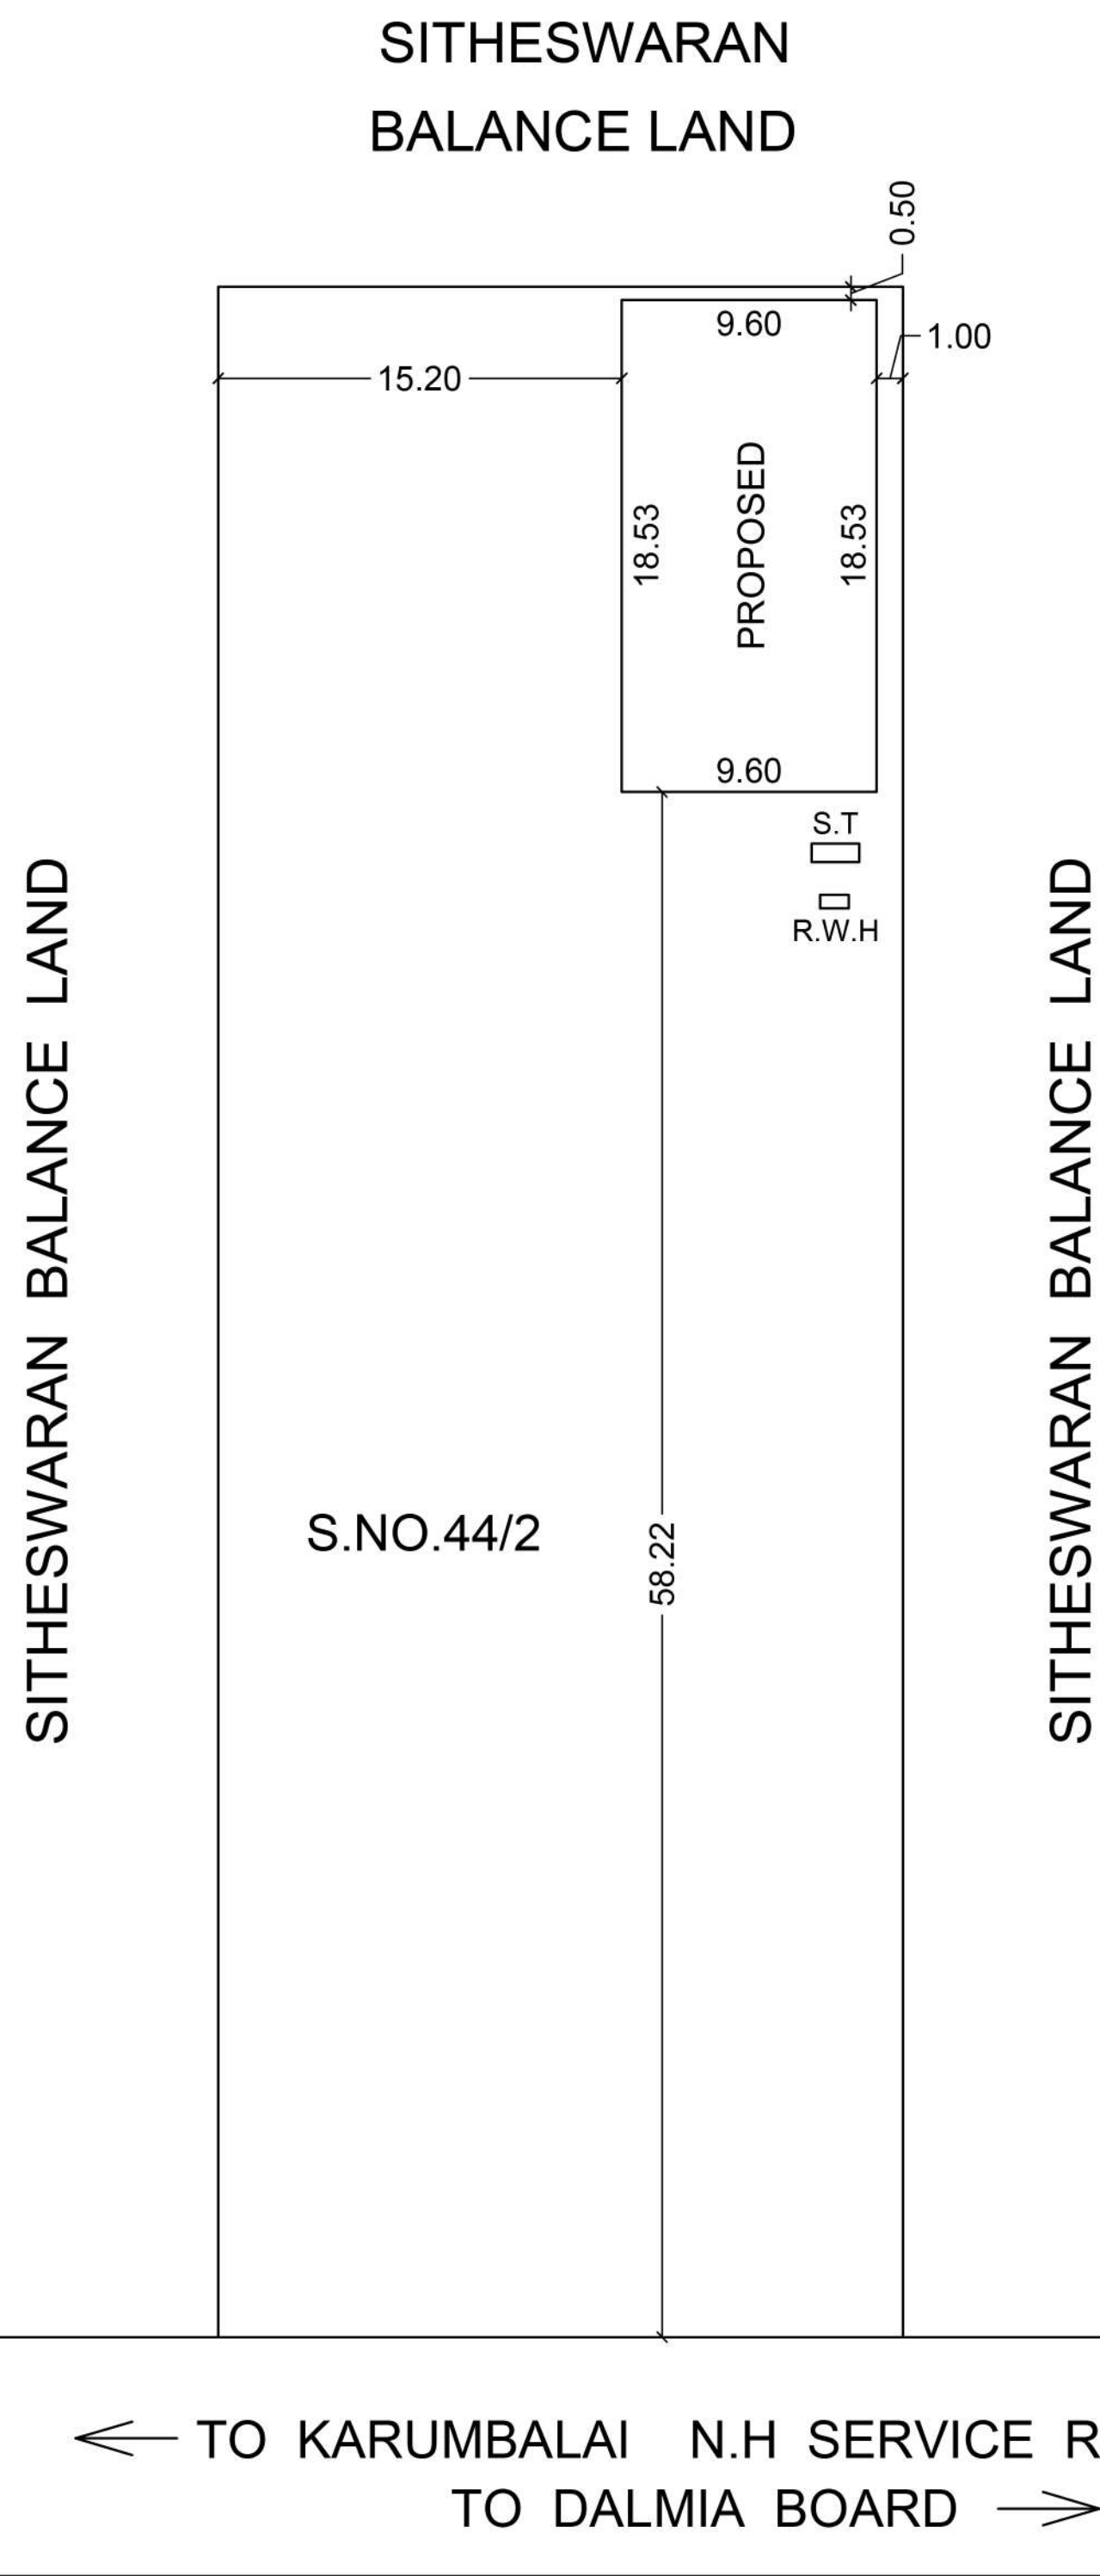


SITE PLAN SCALE [1:400]

RAIN WATER HARVESTING
FILTER BED

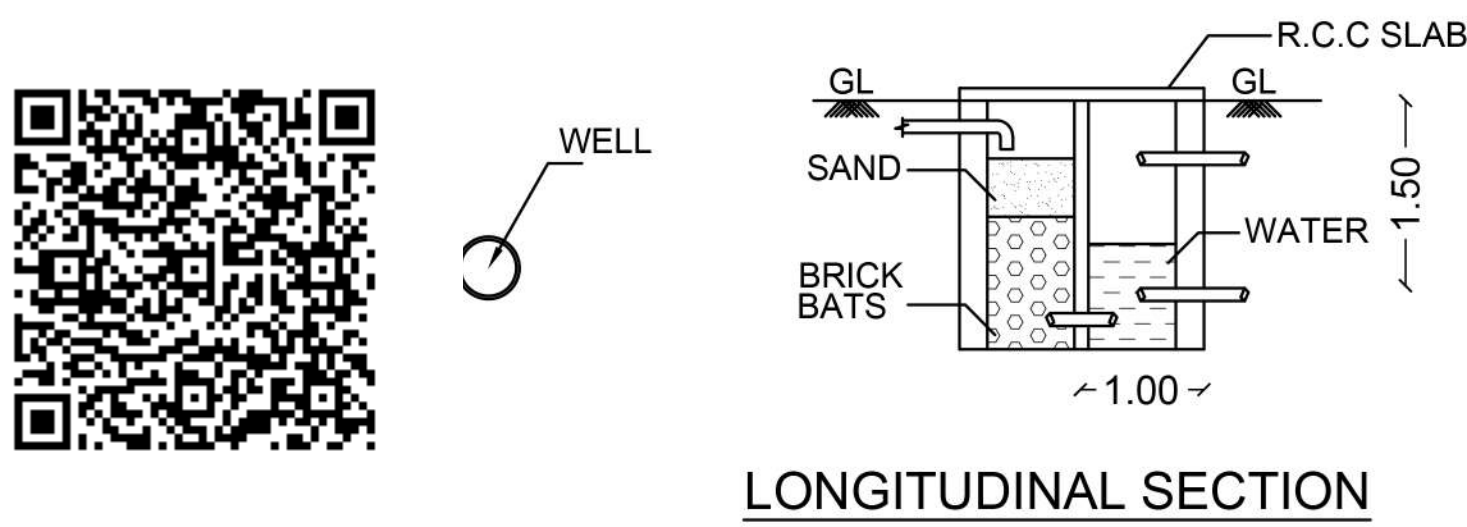


LONGITUDINAL SECTION

COLUMN DETAILS
SIZE : 0.23 X 0.38

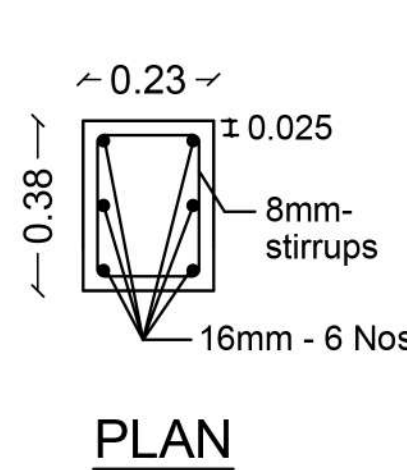

PLAN

FOOTING DETAILS

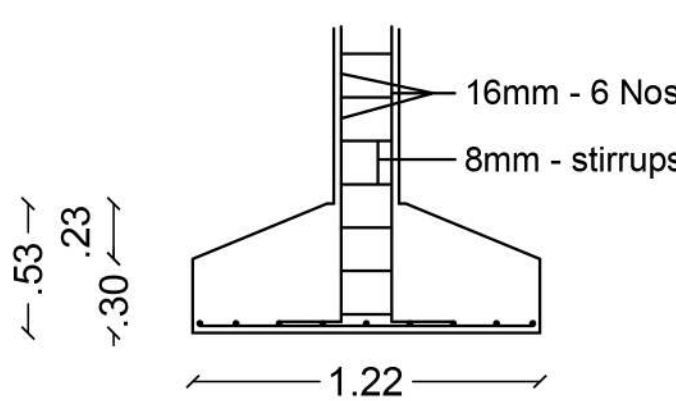

SECTION

JOINERIES DETAILS

REF	DETAILS	SIZE IN METRE
R.S	ROLLING SHUTTER	2.50 X 2.13
D	DOOR	0.76 X 2.13
W	WINDOW	1.70 X 1.37
V	VENTILATOR	0.90 X 0.60


ALL DIMENSION ARE IN METRE
SITE BOUNDARY ☐
PROPOSED BUILDING ☐
EXISTING ROAD ☐

PLAN SHOWING THE PROPOSED A.C SHEET ROOF CONSTRUCTION OF
HALL FOR COMMERCIAL BUILDING IN S.NO.44/2, PATTA NO.181, WD - 7,
SALEM MAIN ROAD, VELLAKKALPATTY VILLAGE, VELLAKKALPATTY
PANCHAYAT, OMALUR - Tk, SALEM -Dt.


SCALE 1:100

APPLICANT : Mr. K. SITHESWARAN S/O. KANDASAMY


FOR OFFICE USE

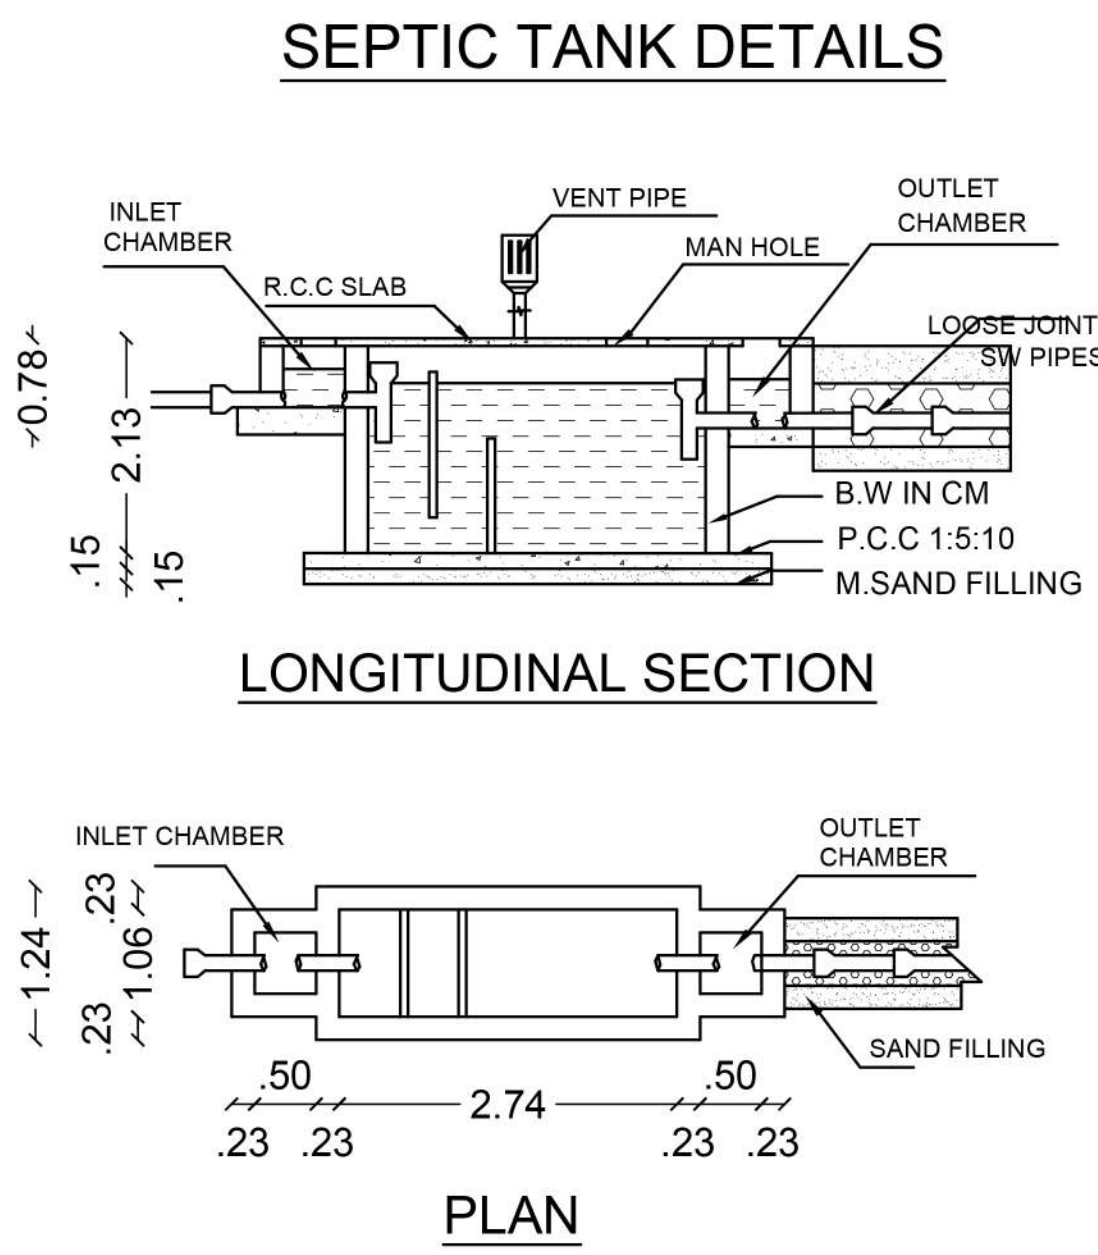


SOLAR SYSTEM

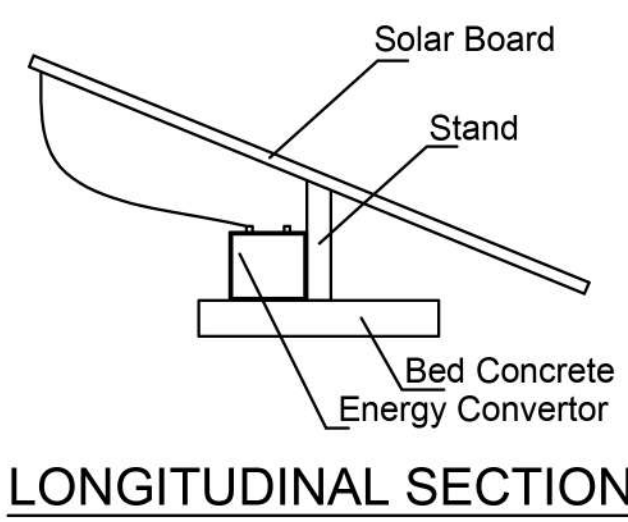

LONGITUDINAL SECTION

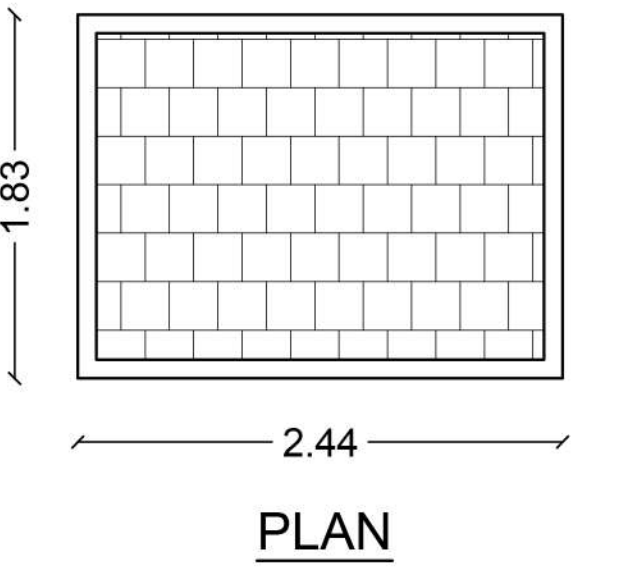

PLAN

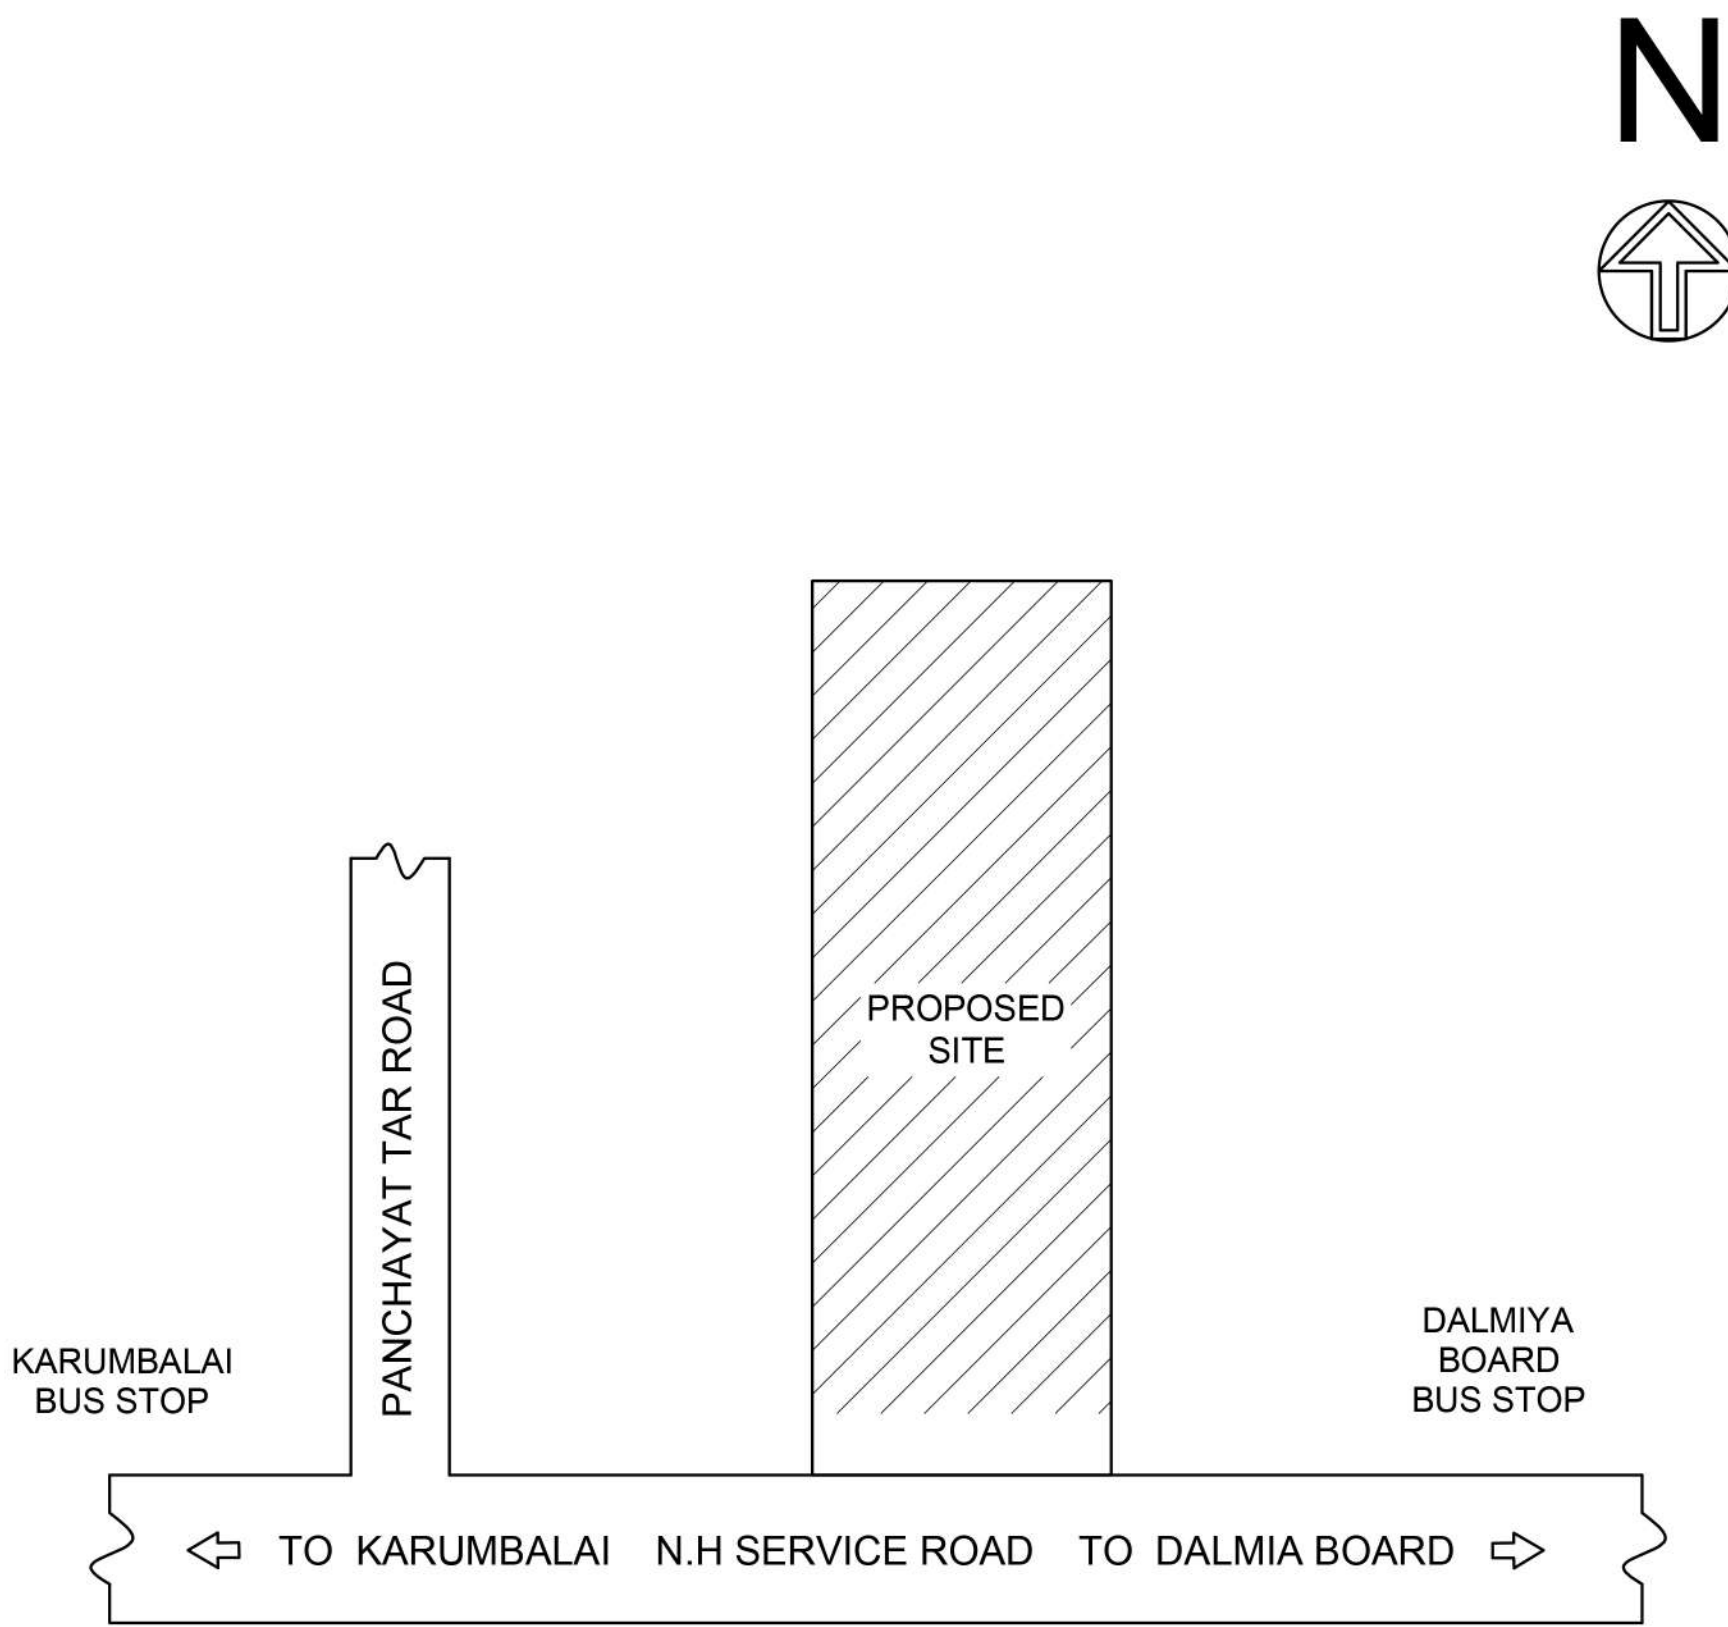

KEY PLAN [NOT TO SCALE]

AREA STATEMENT

NO.	DETAILS	AREA IN SQ.M	AREA IN SQ.FT
1.	AREA OF SITE (AS PER DOCUMENT) 4.14 ACRES	16753.98	180338.40
2.	APPROVAL PURPOSE LAND AREA	1993.33	21456.00
3.	PROPOSED BUILDING	177.89	1914.79
4.	AREA OF OPEN SPACE	1815.44	19541.21

APPLICANT :

[Signature]

ENGINEER :

[Signature]
Er. A. KANNAN, B.E., A.M.I.E., A.I.V.,
Chartered Engineer, Approved Valuer,
Registered Engineer Grade - I (RE-1)
Registration No: 27/RE-1/2024
Salem DTCP
Angappan Nilayam, Near P.U.Ely. School,
Karuppur Post, SALEM - 636 012.
Cell:94432 48532, Tel: 0427-2345802