




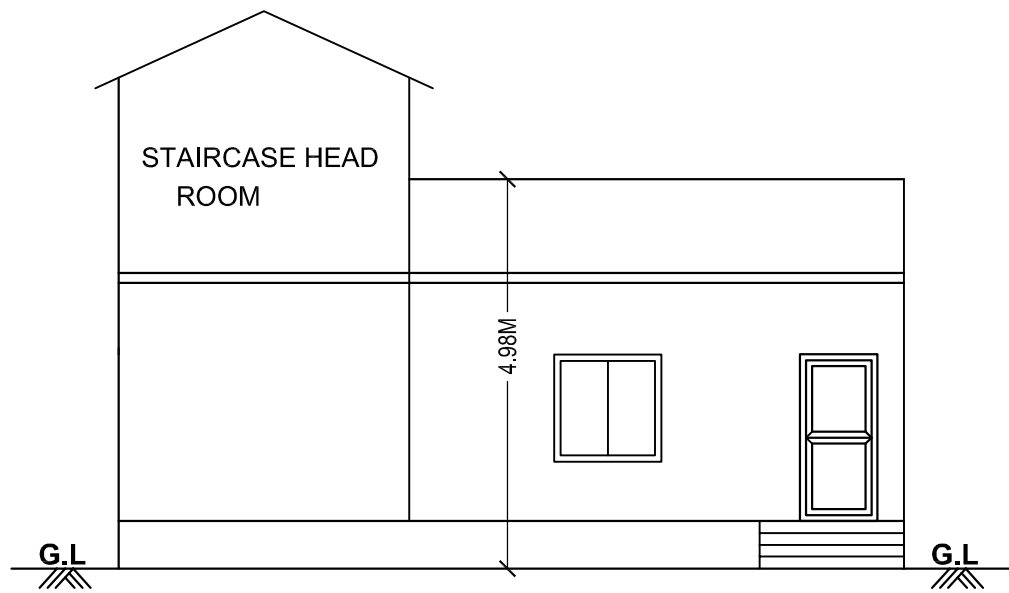

ELEVATION

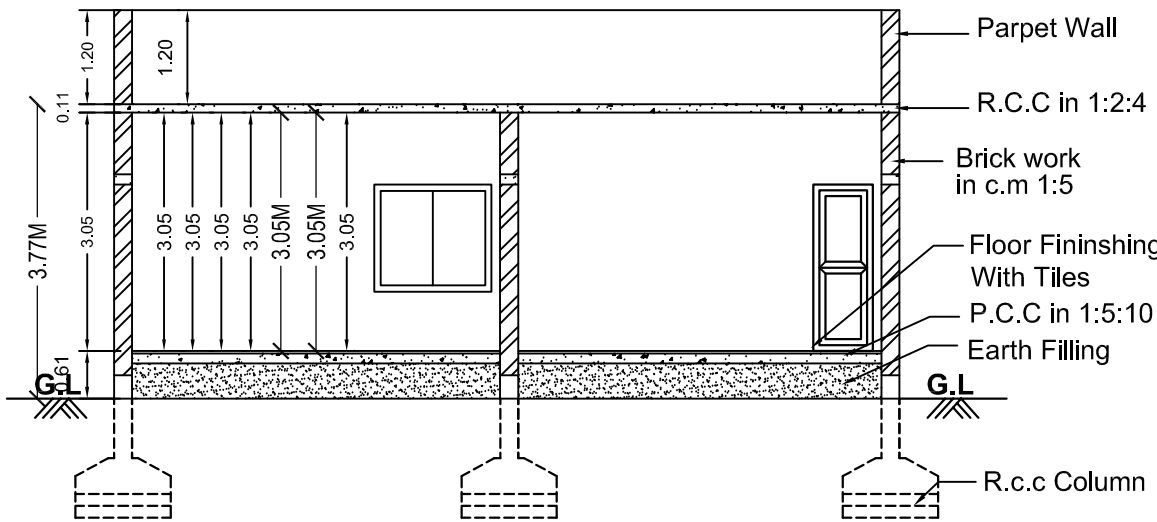


SECTION ON 'AA'

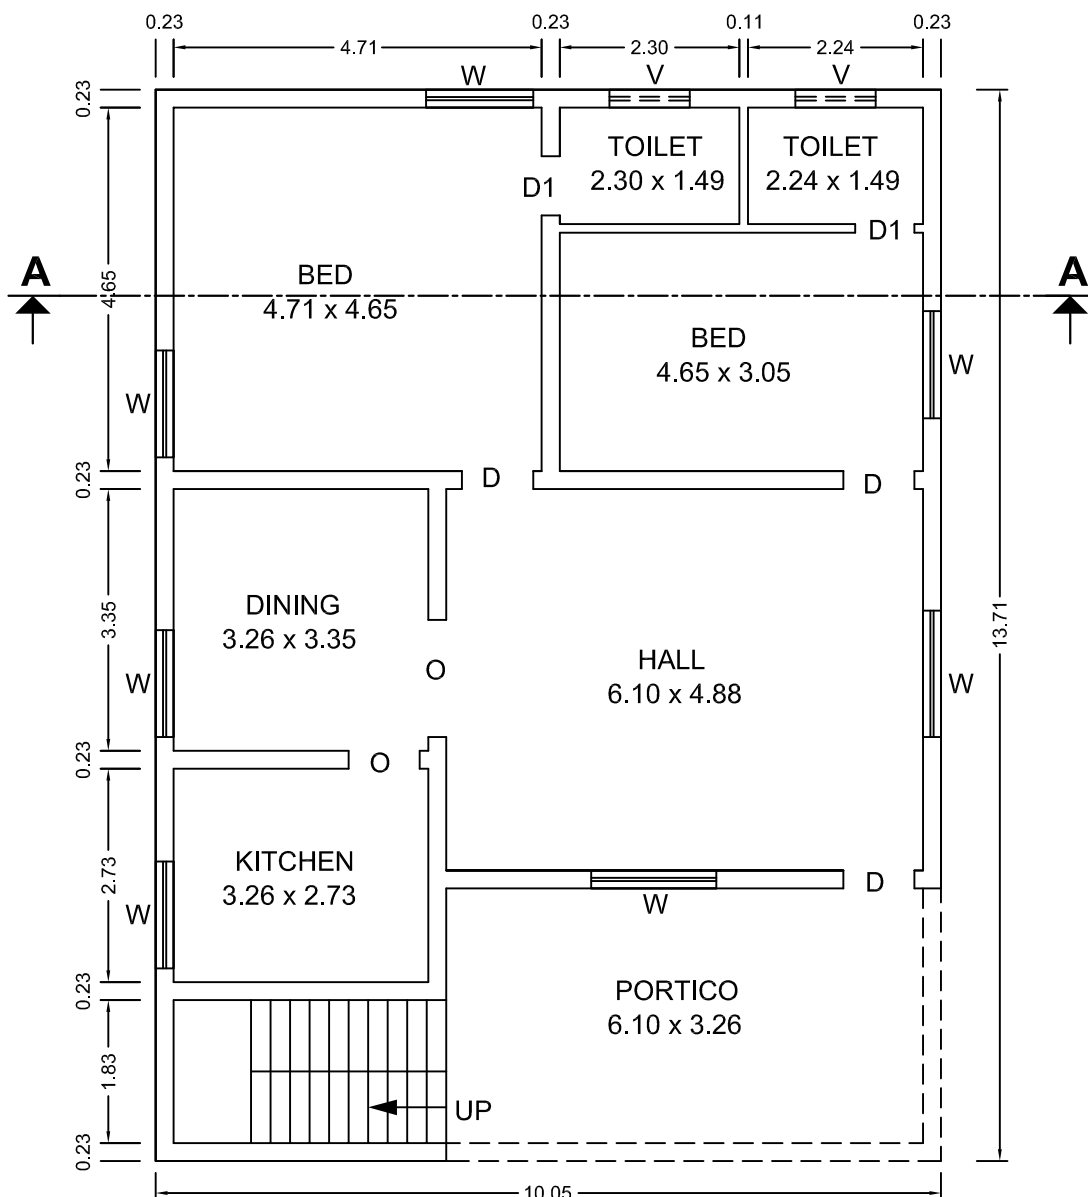

GROUND FLOOR PLAN

NOTE :

 BOUNDARY SHOWN IN- 
PROPOSED SHOWN IN- 
ROAD SHOWN IN - 

SCALE

ALL DIMENSIONS ARE IN METER
SCALE 1: 100


COLUMN FOOTING DETAILS

CC


8mm (6" C/C



Main Bar
1.22
1.6" C/C

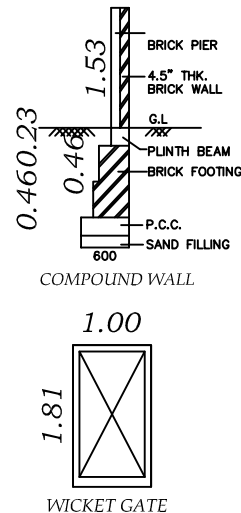



SITE PLAN
SCALE 1: 500

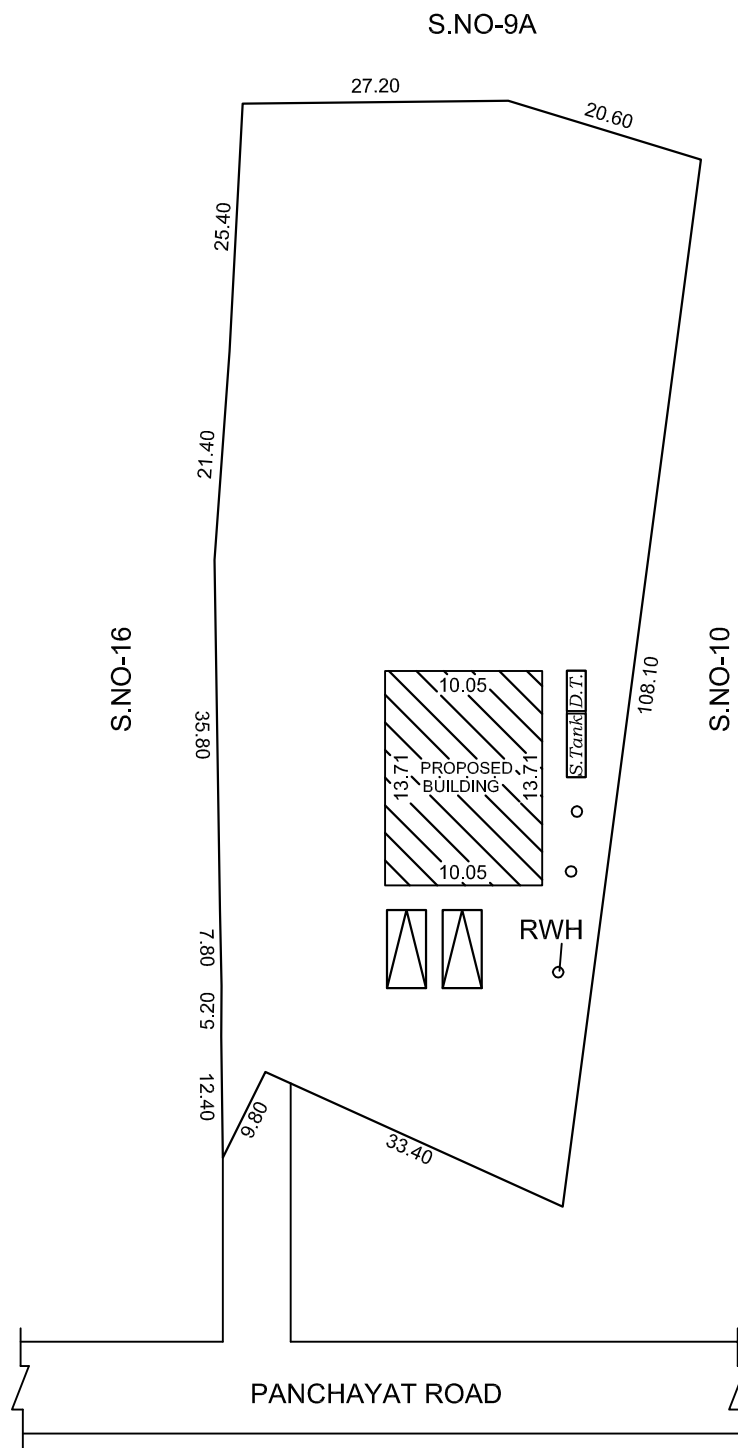


PLAN SHOWING THE PROPOSED CONSTRUCTION OF R.C.C TERRACED ROOF
BUILDING FOR RESIDENTIAL PURPOSE IN PATTA NO:286, S.NO:66/11 AT
PELAKKADU VILLAGE, MARAMANGALAM PANCHAYAT IN YERCAUD UNION,
YERCAUD TALUK, SALEM DISTRICT.

APPLICANT : Mrs.G.MAHALAKSHMI W/o. Mr.GOWTHAMAR

DETAILED PLAN OF RAINWATER
PERCOLATION PEBBLE BED
RWH_CAPACITY_L = 2000LTRS

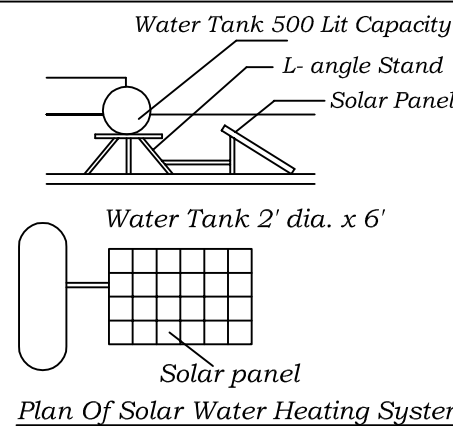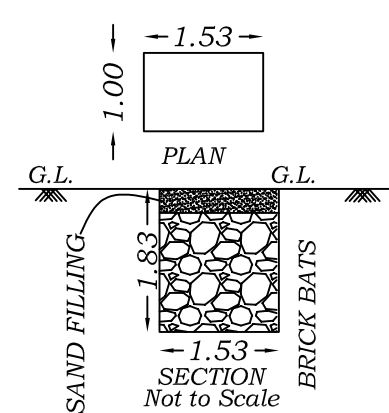


SEPTIC TANK DETAIL

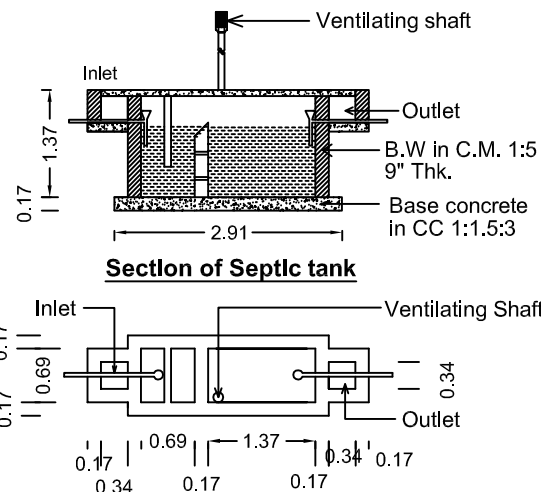

APPLICANT :



KEY PLAN
NOT TO SCALE

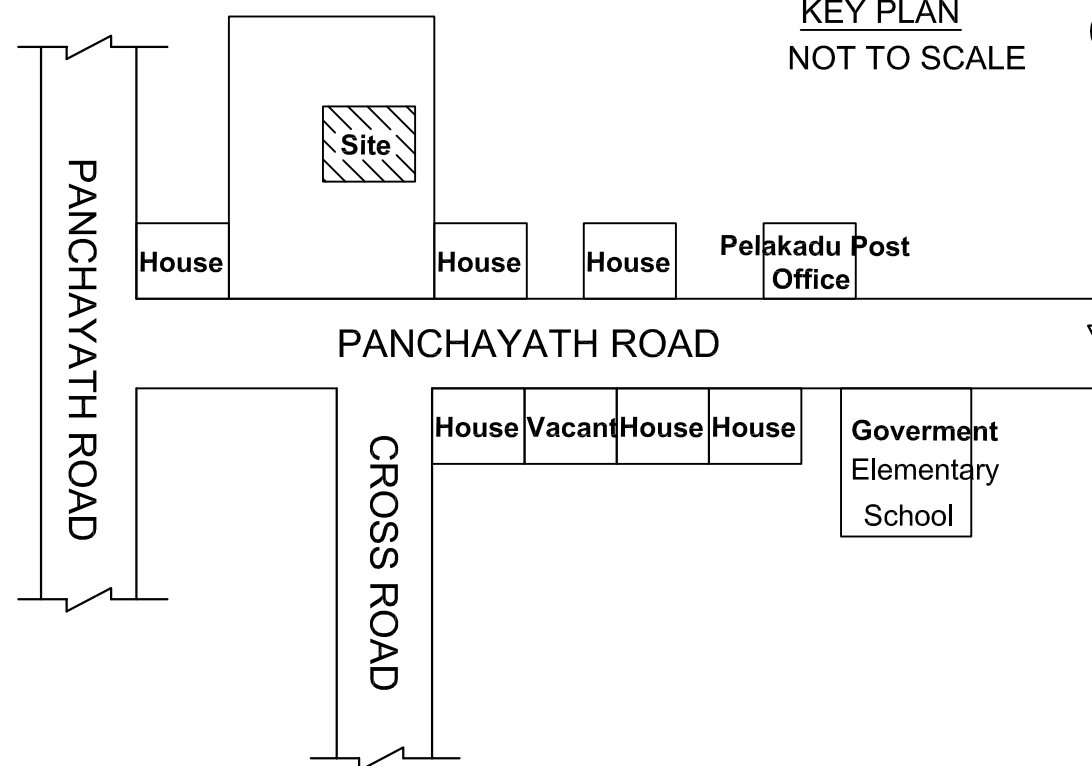


JOINARY DETAILS:

DOOR	3'3" x 7'0"	1.00 x 2.13
DOOR-1	2'6" x 7'0"	0.76 x 2.13
WINDOW	4'0" x 4'6"	1.22 x 1.37
VENTILATORE	3'0" x 2'0"	0.91 x 0.61

AREA DETAILS:

	SFT	SQM
AREA OF THE SITE : (1.14 ACERS)	49658.40	4613.30
AREA OF THE G.F. :	1483.06	137.78
AREA OF THE OPEN :	48175.34	4475.52

ENGINEER :

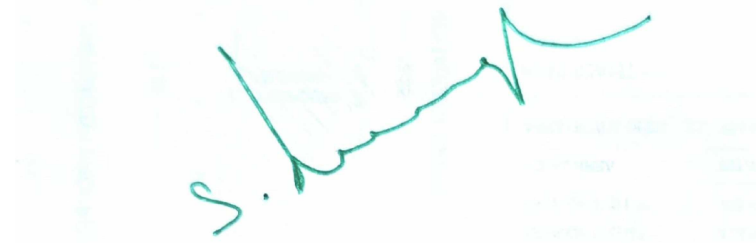
S. NAGARAJAN, M.E(Struct), M.Sc(RV), MBA., FIV.,
CHARTERED ENGINEER, STRUCTURAL ENGINEER
REGISTERED VALUER OF INCOME TAX
APPROVED VALUERS FOR BANKS
REGISTERED ENGINEER GRADE - I (RE-I)
SLPA REG. No. 19 / RE - I
45/1, GURUKAL COLONY, CHINNATHIRUPATHI,
SALEM - 636 008.
CELL: 94433 57773, 78680 57773.