
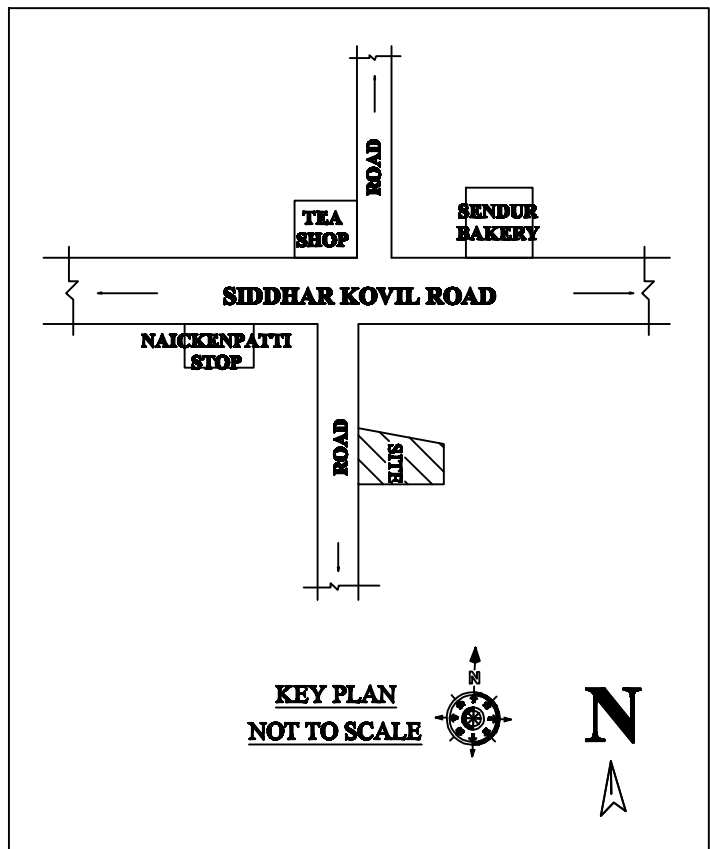
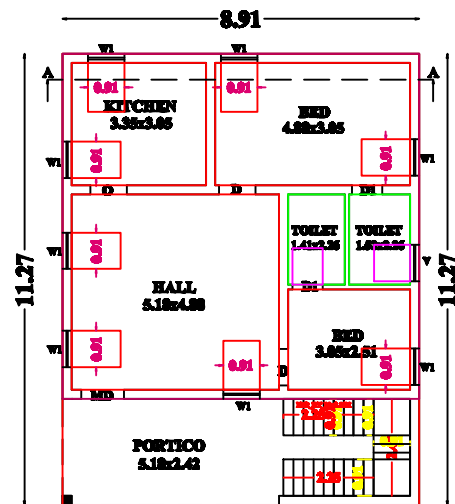


PLAN SHOWING THE PROPOSED CONSTRUCTION OF R.C.C TERRACED ROOF RESIDENTIAL BUILDING IN
S.NO-25/5C, NAICKANPATTY VILLAGE, MOODUTHURAI PANCHAYAT, SALEM TALUK, SALEM DISTRICT.

NAME OF THE APPLICANT :


Mr.A.GANESAN S/o Mr.AYYAMUTHU (LATE)

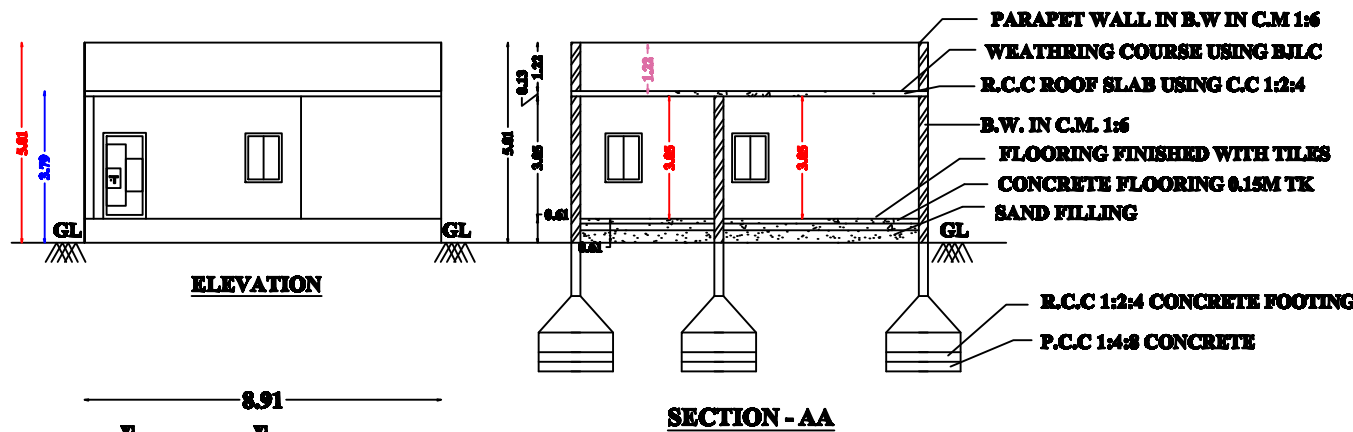


PACHIYANNAN
LAND
12.0m

CHANDIRAN,
MUTHUSAMY
LAND
30.2m

VENKATESH LAND
30.2m

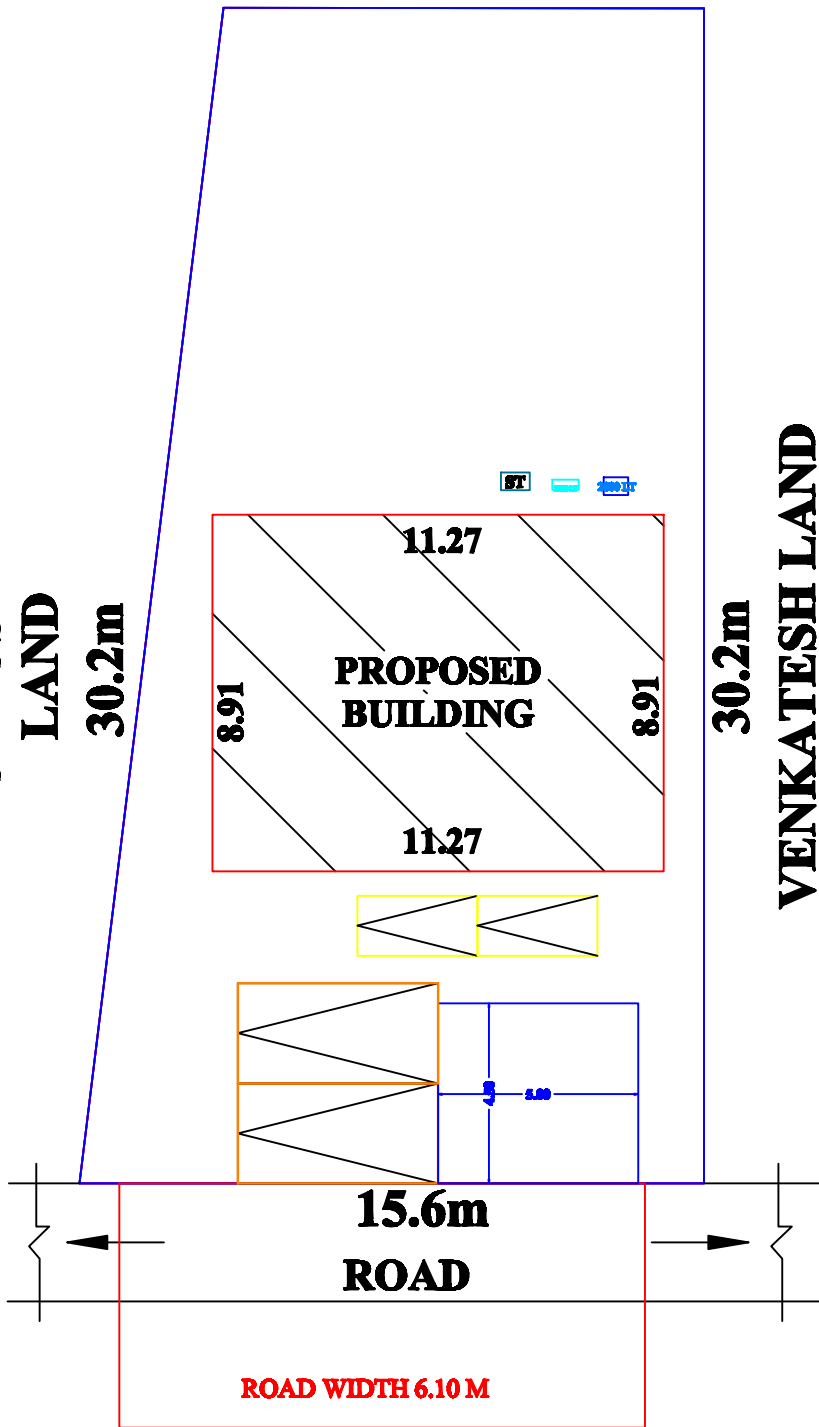

SITE PLAN
SCALE 1:100

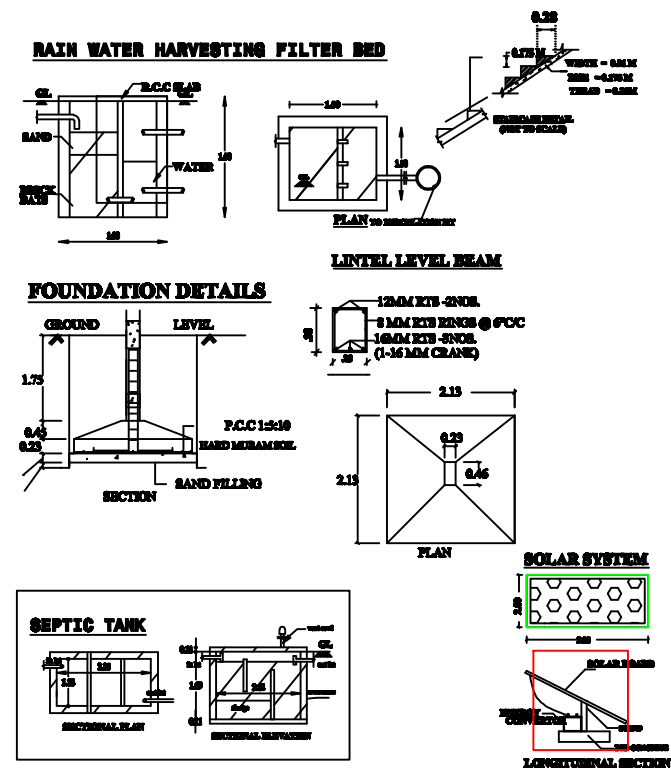

JOINERIES DETAILS

MAIN DOOR	MD	3'6"x7'0"	1.07x2.13
DOOR	D1	2'6"x7'0"	0.75x2.13
DOOR	D	3'0"x7'0"	0.91x2.13
OPEN	O	3'0"x7'0"	0.91x2.13
WINDOW	W1	3'0"x4'0"	0.91x1.22
VENTILATOR	V	2'6"x2'0"	0.76x0.61

AREA DETAILS

AREA OF THE SITE	10.00 CENT			
	4360.00	sft	405.05	sqm
GROUND FLOOR AREA	1080.92	sft	100.42	sqm
TOTAL AREA	1080.92	sft	100.42	sqm
OPEN AREA	3279.08	sft	304.63	sqm

FSI - $\frac{1080.92}{4360.00}$ - 0.24

PLOT COVERAGE - 24.8%

ALL DIMENSIONS ARE IN METER, SCALE 1:100

SITE BOUNDARY SHOWN IN GREEN PROPOSED
CONSTRUCTION SHOWN IN RED
EXISTING ROAD SHOWN IN YELLOW

APPLICANT

A. Ganesan

ENGINEER

Er. M. PRADEEP, B.E.,
EXCELLENT PLANNERS
2/196, Nadar Street,
Maramangalathupatti,
SALEM - 30. Cell: 9524042372
LBS Reg No: 044/LS/2024/00370