


PLAN SHOWING THE PROPOSED NEW CONSTRUCTION OF A.C SHEET ROOFING BUILDING IN GROUND FLOOR BUILDING

FOR COMMERCIAL PURPOSE IN OLD S.F NO: 138/2A, PATTA NO:1503, THULUKANUR VILLAGE , ATTUR (T.K), SALEM (DT).


SCALE 1: 100

NAME OF THE APPLICANT: Mr .S.SATHISHKUMAR S/O SENGODAN.


PLAN ,ELEVATION AND SECTION		SCALE 1:100	ALL DIMENSIONS ARE IN " METER"
SCHEDULE OF JOINERIES :			
JOINERIES		METER	FEET
D - DOOR		0.90 X 2.10	3'0" X 7'0"
W _i - WINDOW		2.00 X 2.00	6'6" X 6'6"
W - WINDOW		2.00 X 1.25	6'6" X 4'0"
V - VENTILATOR		0.90 X 0.61	3'0" X 2'0"
S - SHUTTER		3.00 X 3.05	10'0" X 10'0"

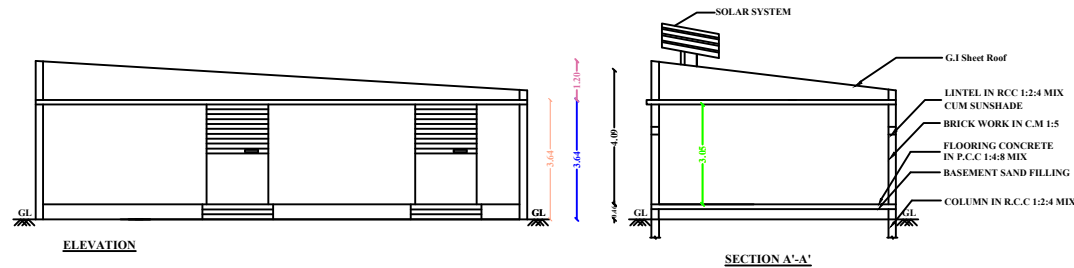


STAIRCASE DETAILS

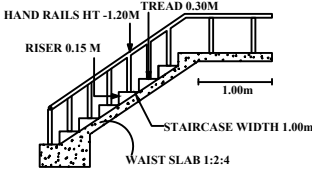

STAIRCASE DETAILS

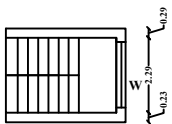


RAIN WATER HARVESTING SYSTEM

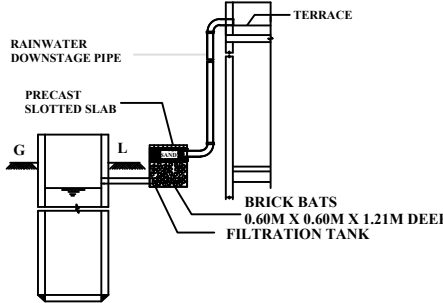


AREA PARTICULARS:

AREA OF THE SITE:	SQ.M	SQ.FT
SITE AREA3 Acre 32 Cent	= 13450.20 SQ.M	= 144619.25 SQ.F
TOTAL SITE AREA	= 13450.20 SQ.M	= 144619.25 SQ.F
PRPOSED BUILDING :	SQ.M	SQ.FT
GROUND FLOOR	= 112.12 SQ.M	= 1207.00 SQ.F
TOTAL(FSI AREA)	= 112.12 SQ.M	= 1207.00 SQ.F
CARPET AREA :	SQ.M	SQ.FT
GROUND FLOOR	= 100.09 SQ.M	= 1077.50 SQ.F
TOTAL	= 100.09 SQ.M	= 1077.50 SQ.F
AREA OF OPEN SPACE (GF)	= 13338.08 SQ.M	= 143412.25 SQ.F

SITE PLAN:
SCALE 1:100

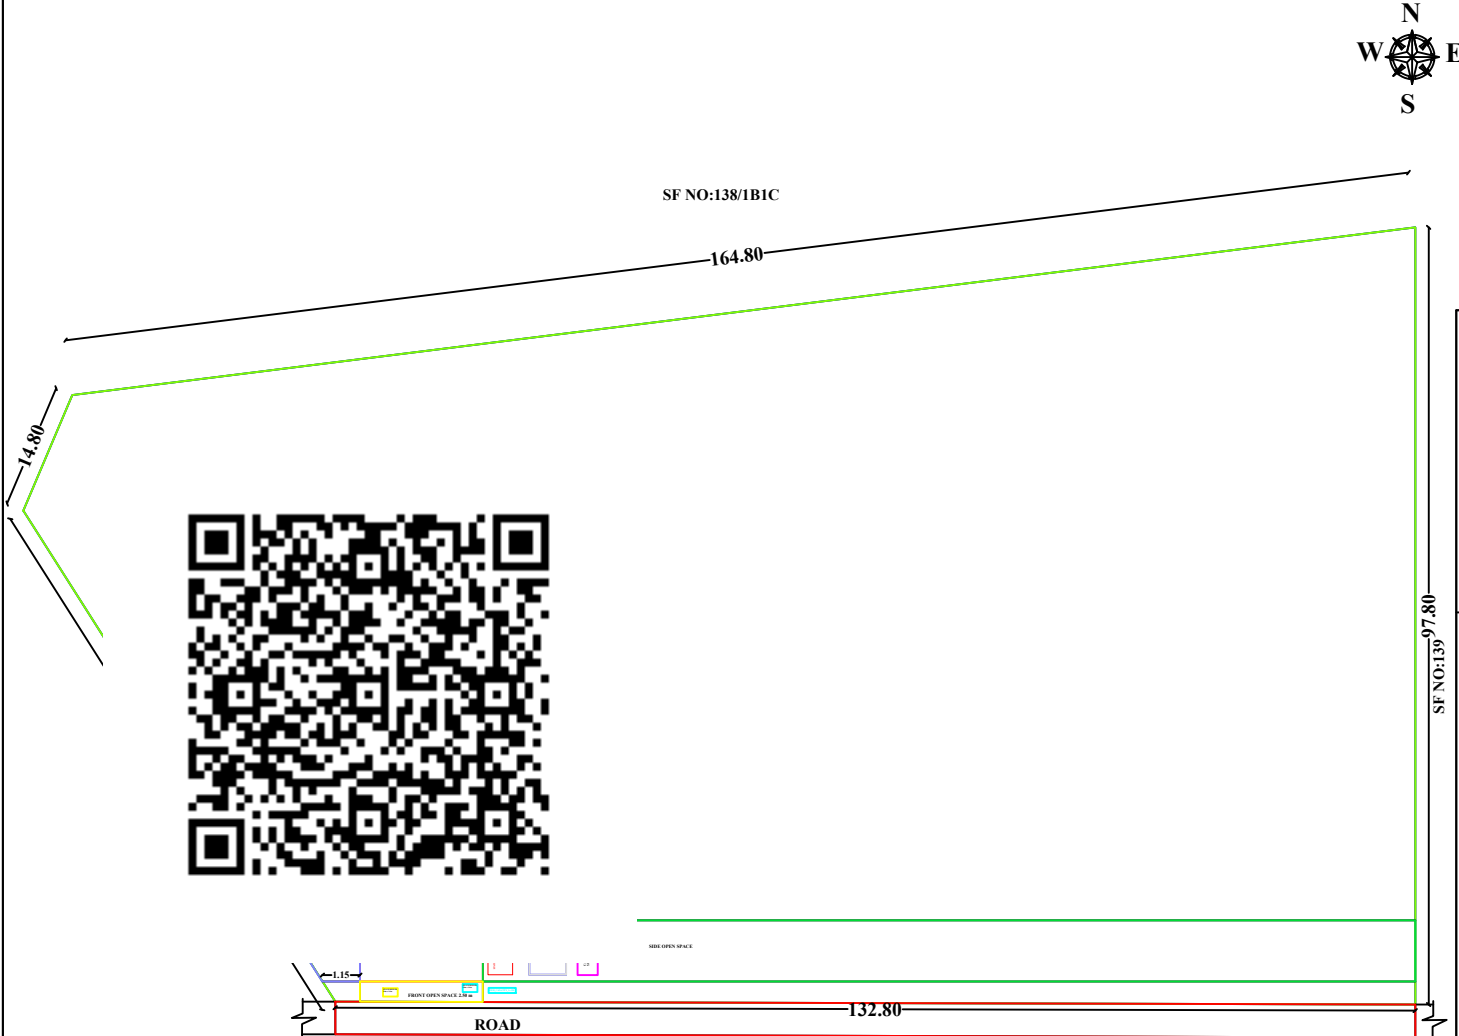

SOLAR HEATING WATER SYSTEM

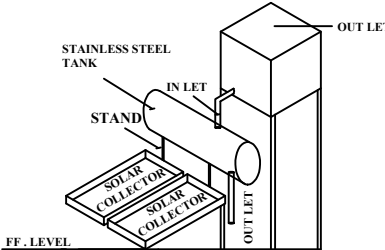

APPLICANT:-


S. Sathish Kumar
Mr.S.SATHISHKUMAR

REGISTERED ENGINEER:-


E.R. Manikandan
**Er.R.MANIKANDAN, DCE.
PUGAL ASSOCIATES,
REGISTERED ENGINEER (RE-III)
REG.No:048/LS/2019/00004,
NARASINGAPURAM MUNICIPLALITY,
ATTUR TALUK,
SALEM DISTRICT.**

APPROVAL :

TYP.DET. COLUMN FOOTING

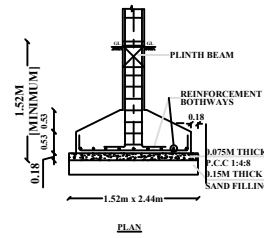

COLUMN FOOTING DETAILS

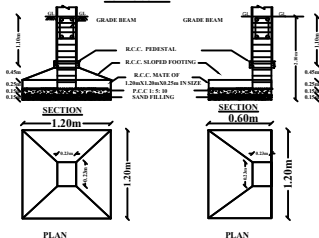

SEPTIC TANK

