

PLAN SHOWING THE PROPOSED CONSTRUCTION OF R.C.C ROOF RESIDENTIAL BUILDING IN


OLD S.F.NO: 400/4A, AT NEW S.F.NO:400/4A1A2, PATTa NO:18499, AT RAMTHASS NAGAR,

GOVINDAPADI, KAVERIPURAM VILLAGE, KAVERIPURAM VILLAGE PANCHAYAT ,

KOLATHUR UNION , METTUR -TK, SALEM -DT.


APPLICANT :

Mr.G.MANI S/O Mr.GOVINDHAN.

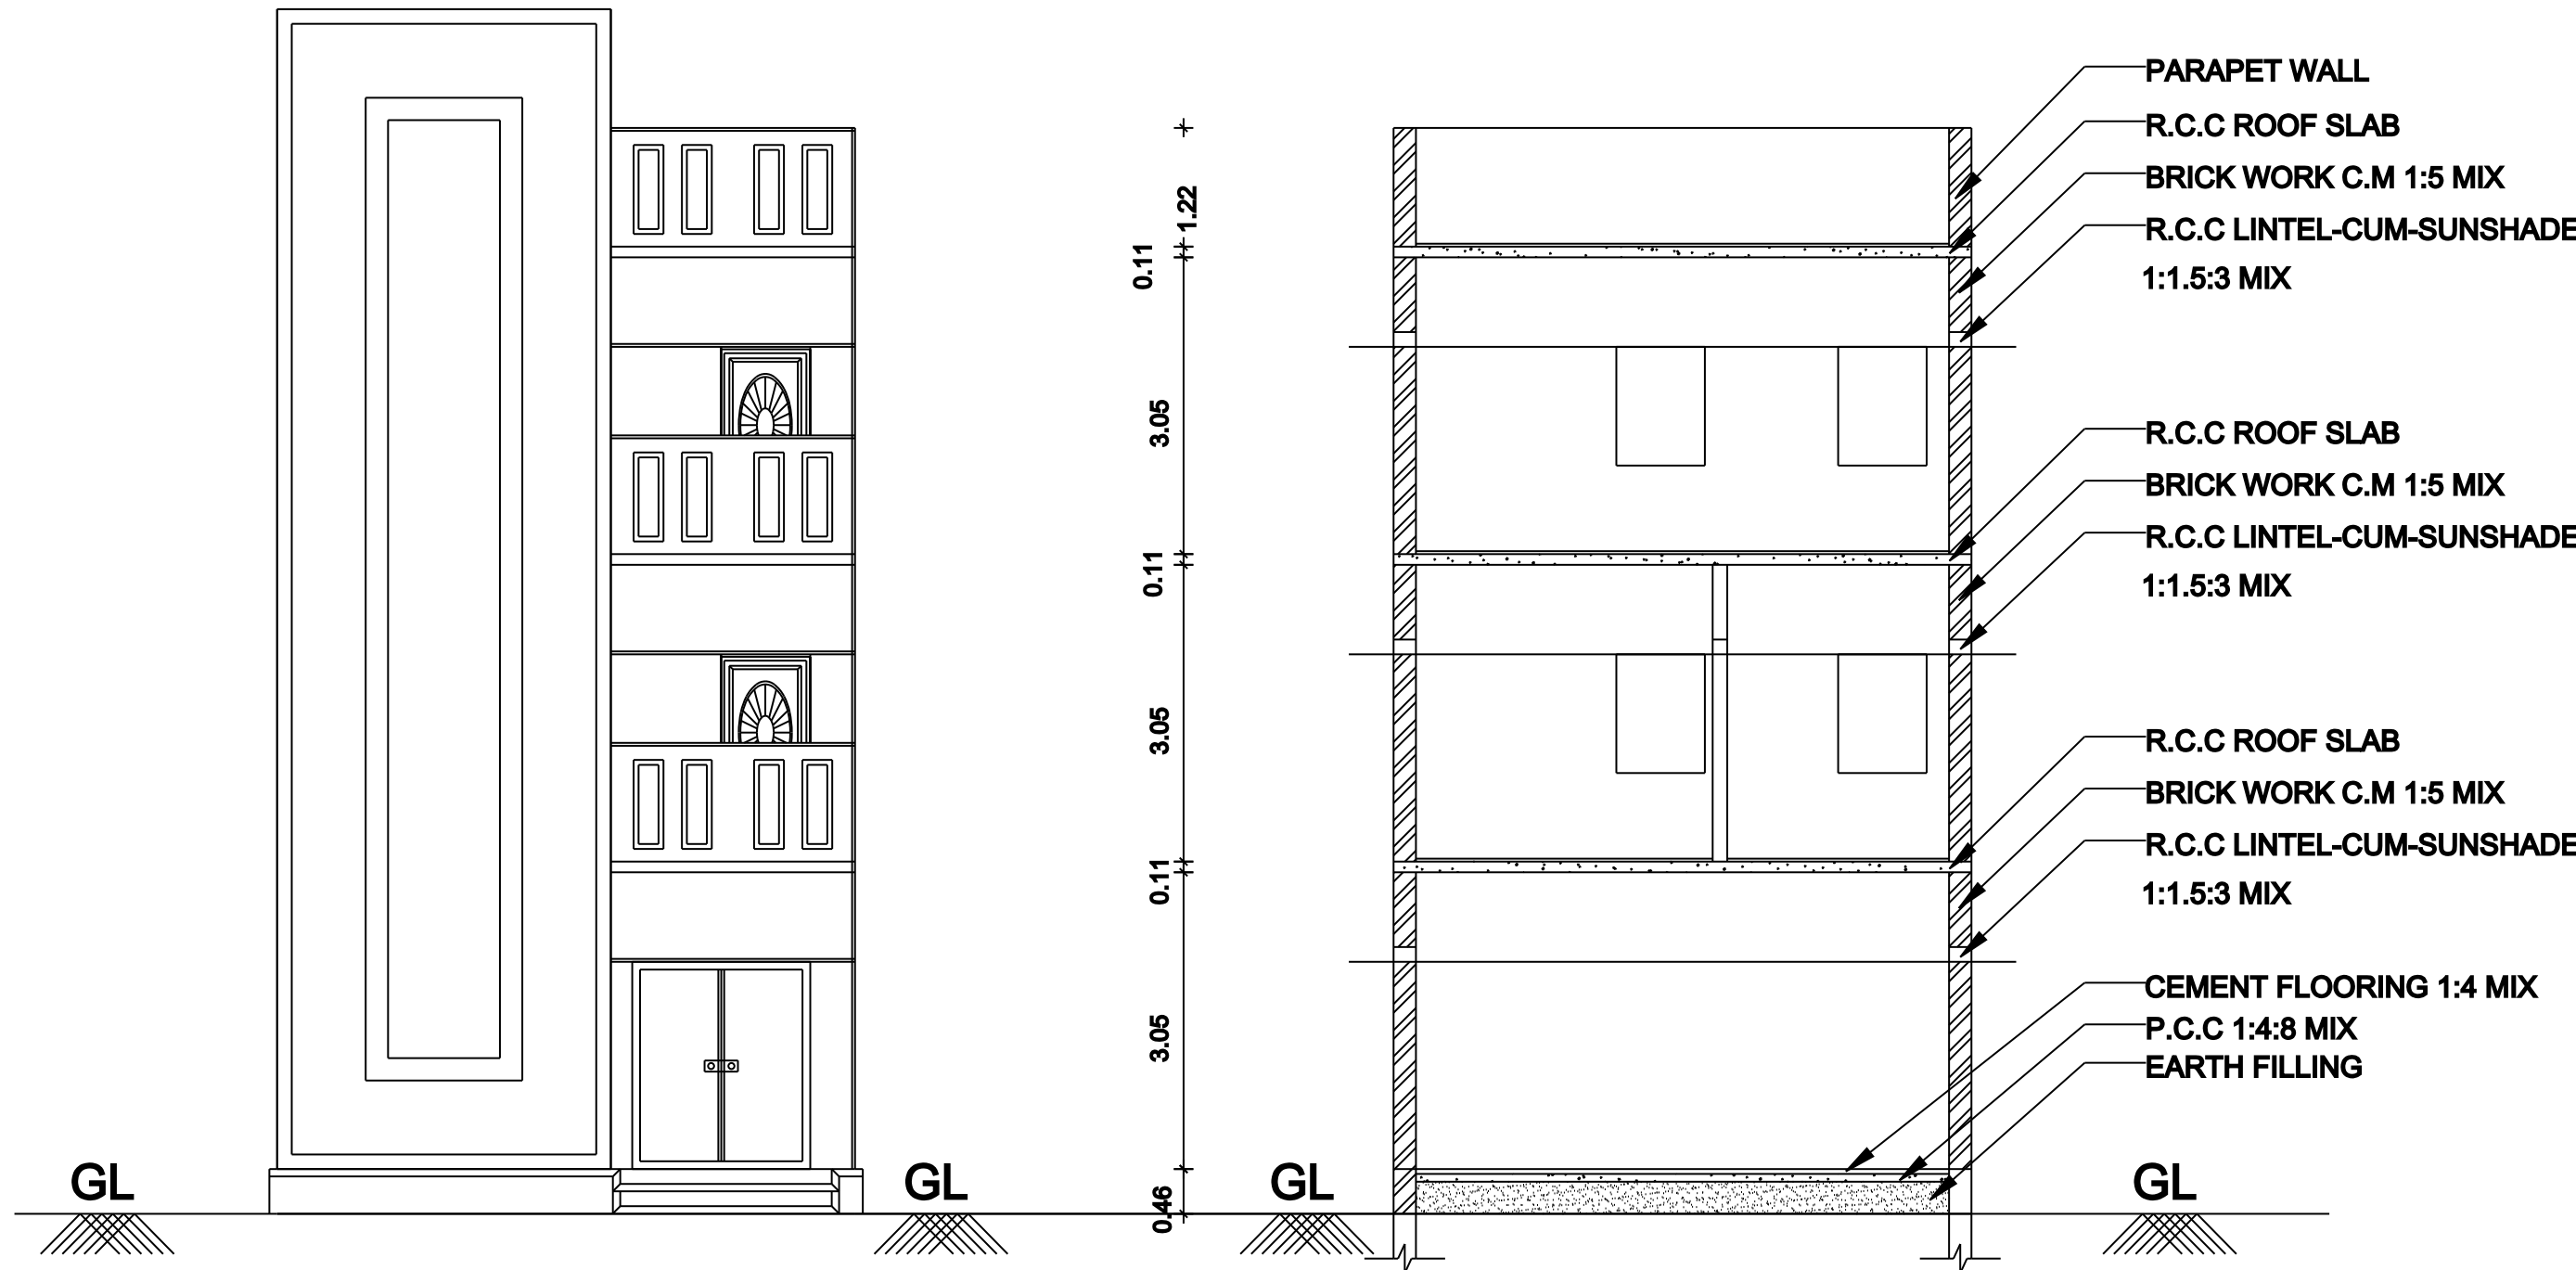

ELEVATION

SECTION ON "AA, BB & CC"

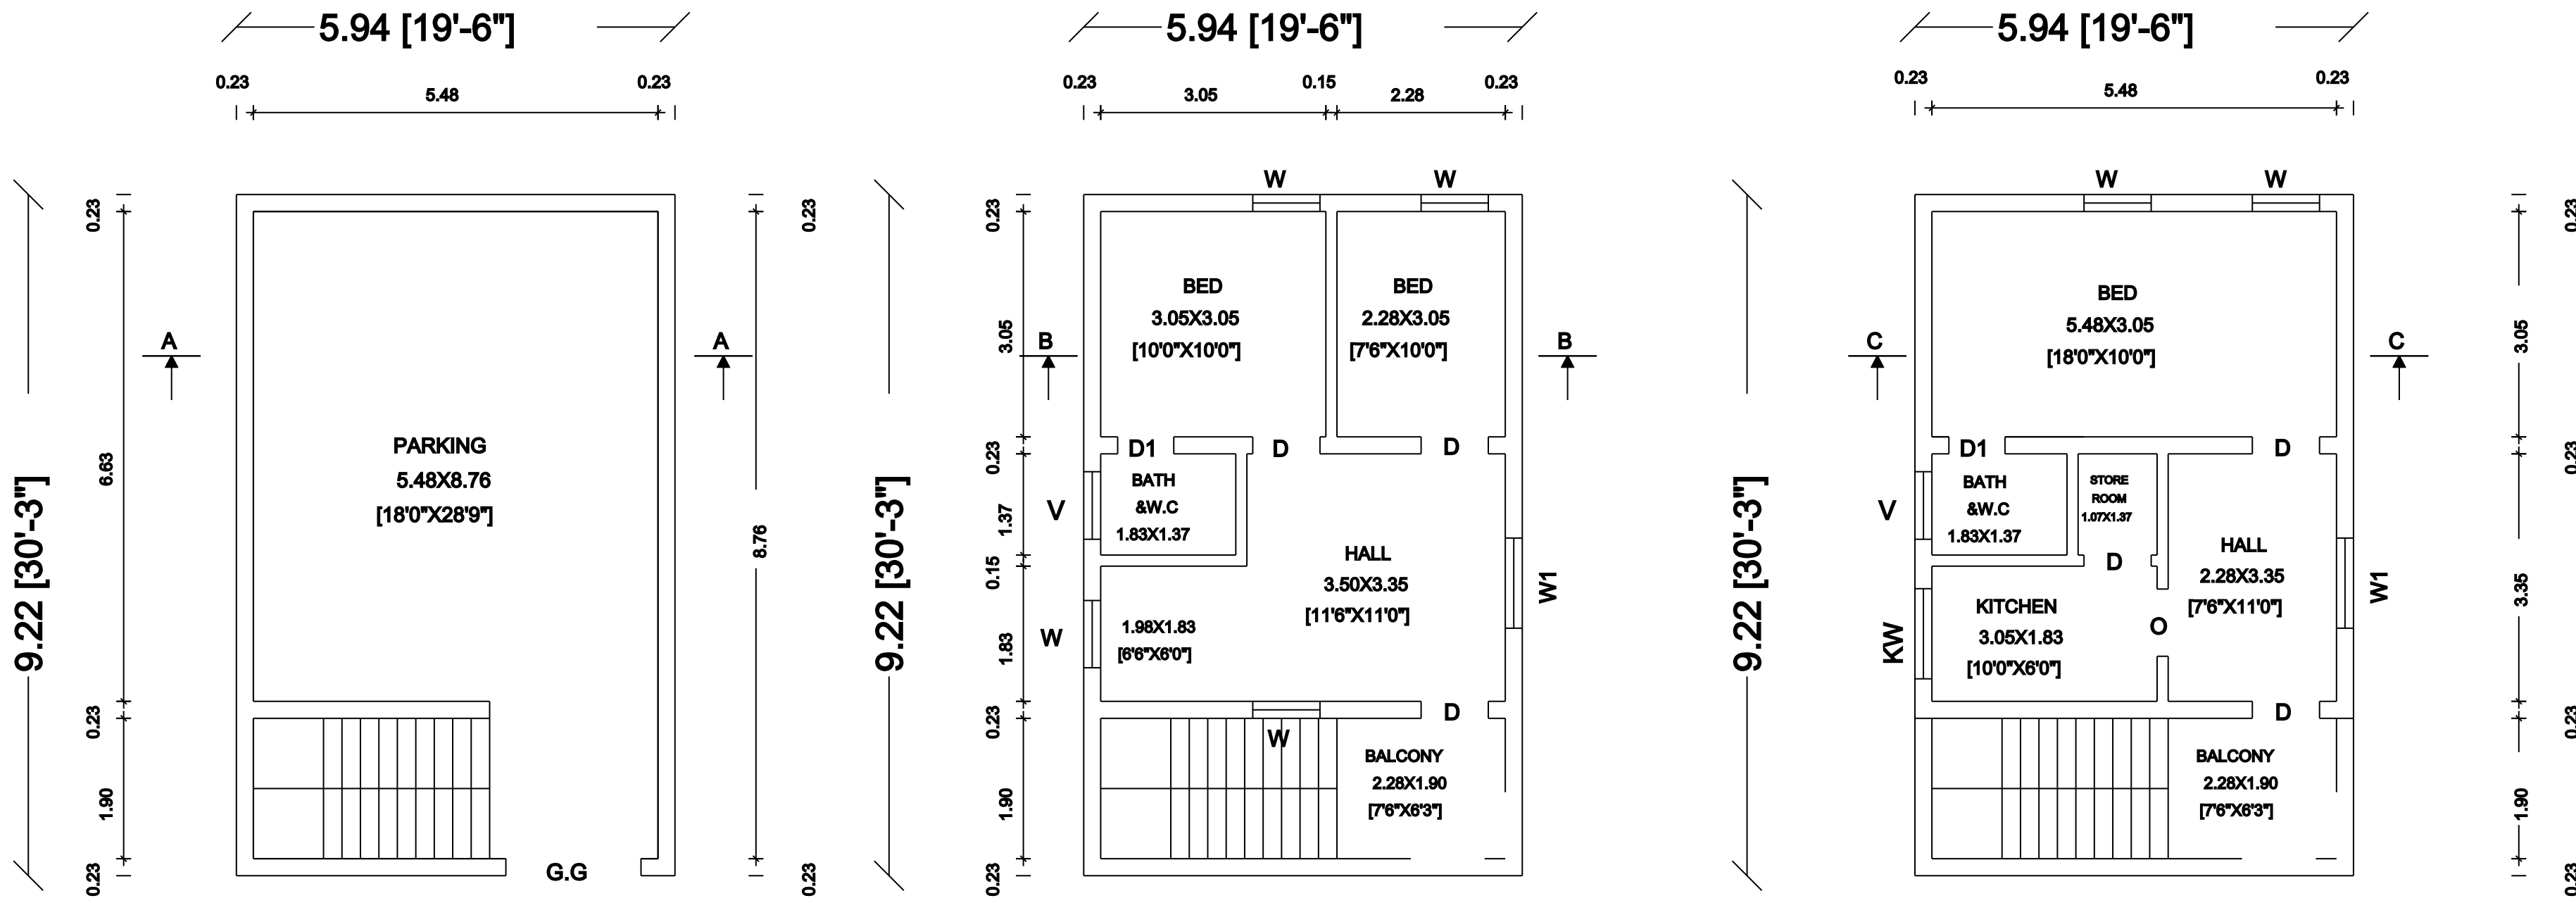

GROUND FLOOR PLAN

FIRST FLOOR PLAN


SECOND FLOOR PLAN

SCALE 1:100


SCALE 1:100

SCALE 1:100

SITE PLAN: [SCALE 1:100]

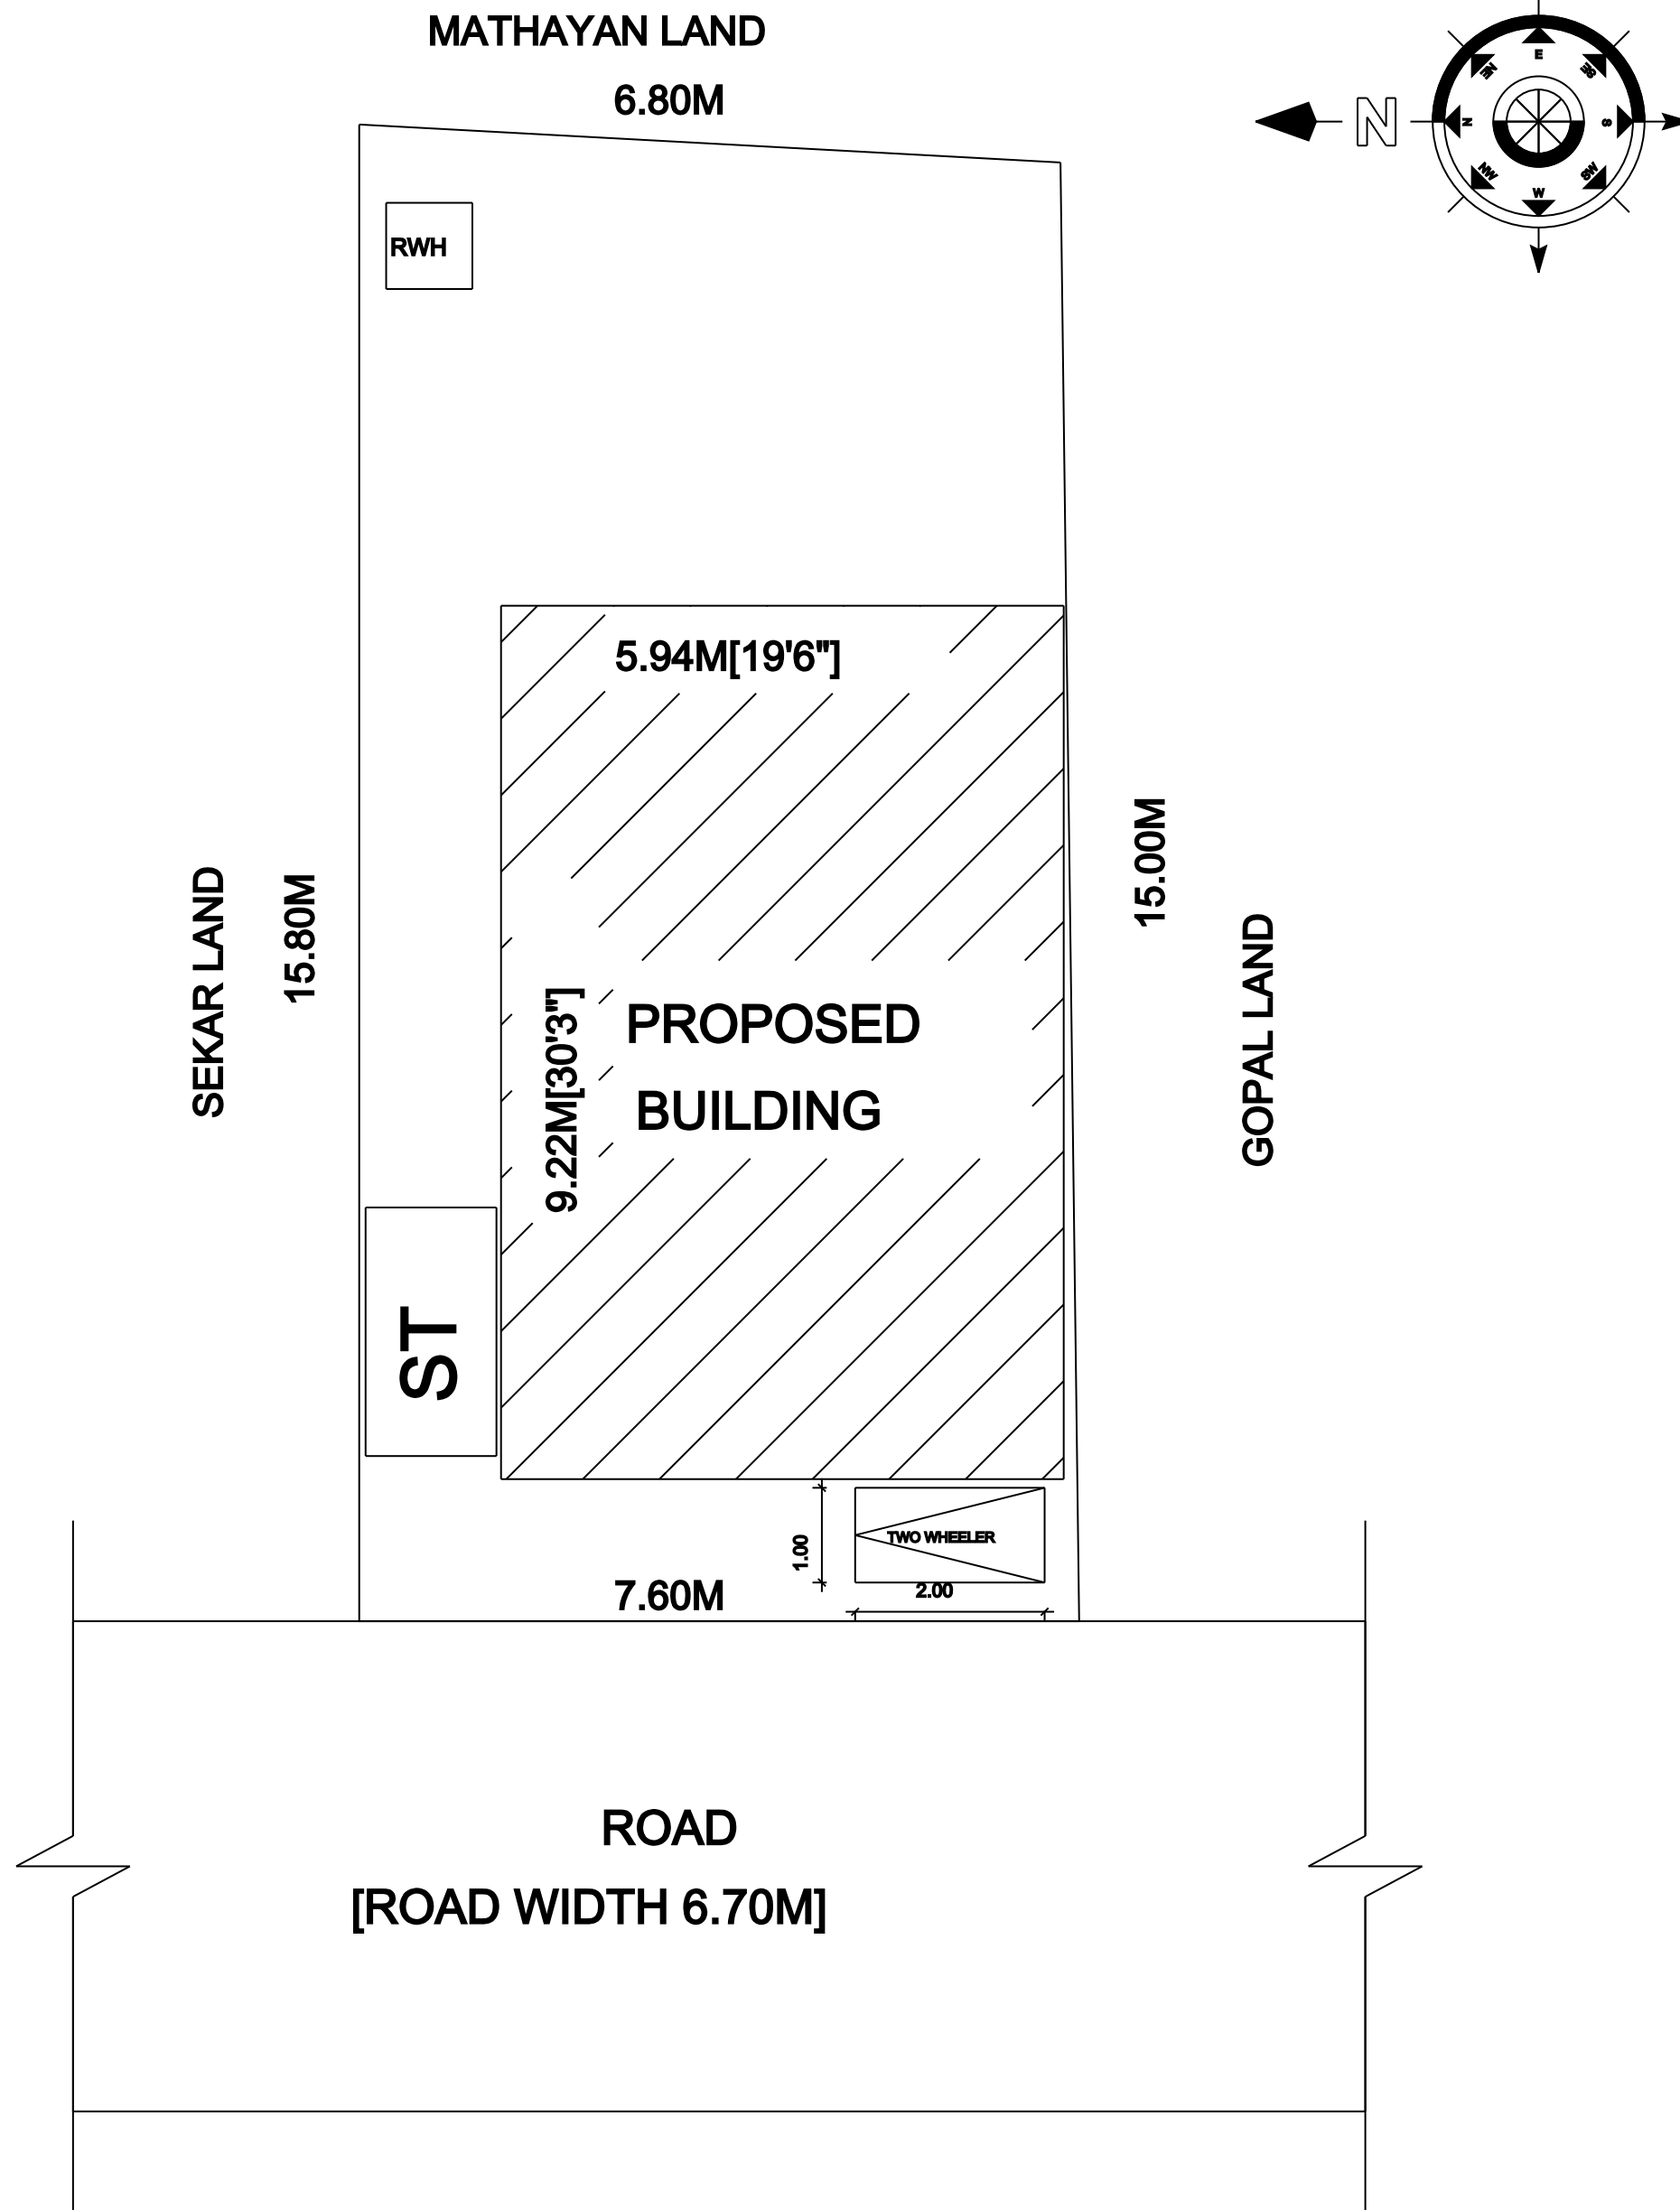


KEY PLAN: [NOT TO SCALE]

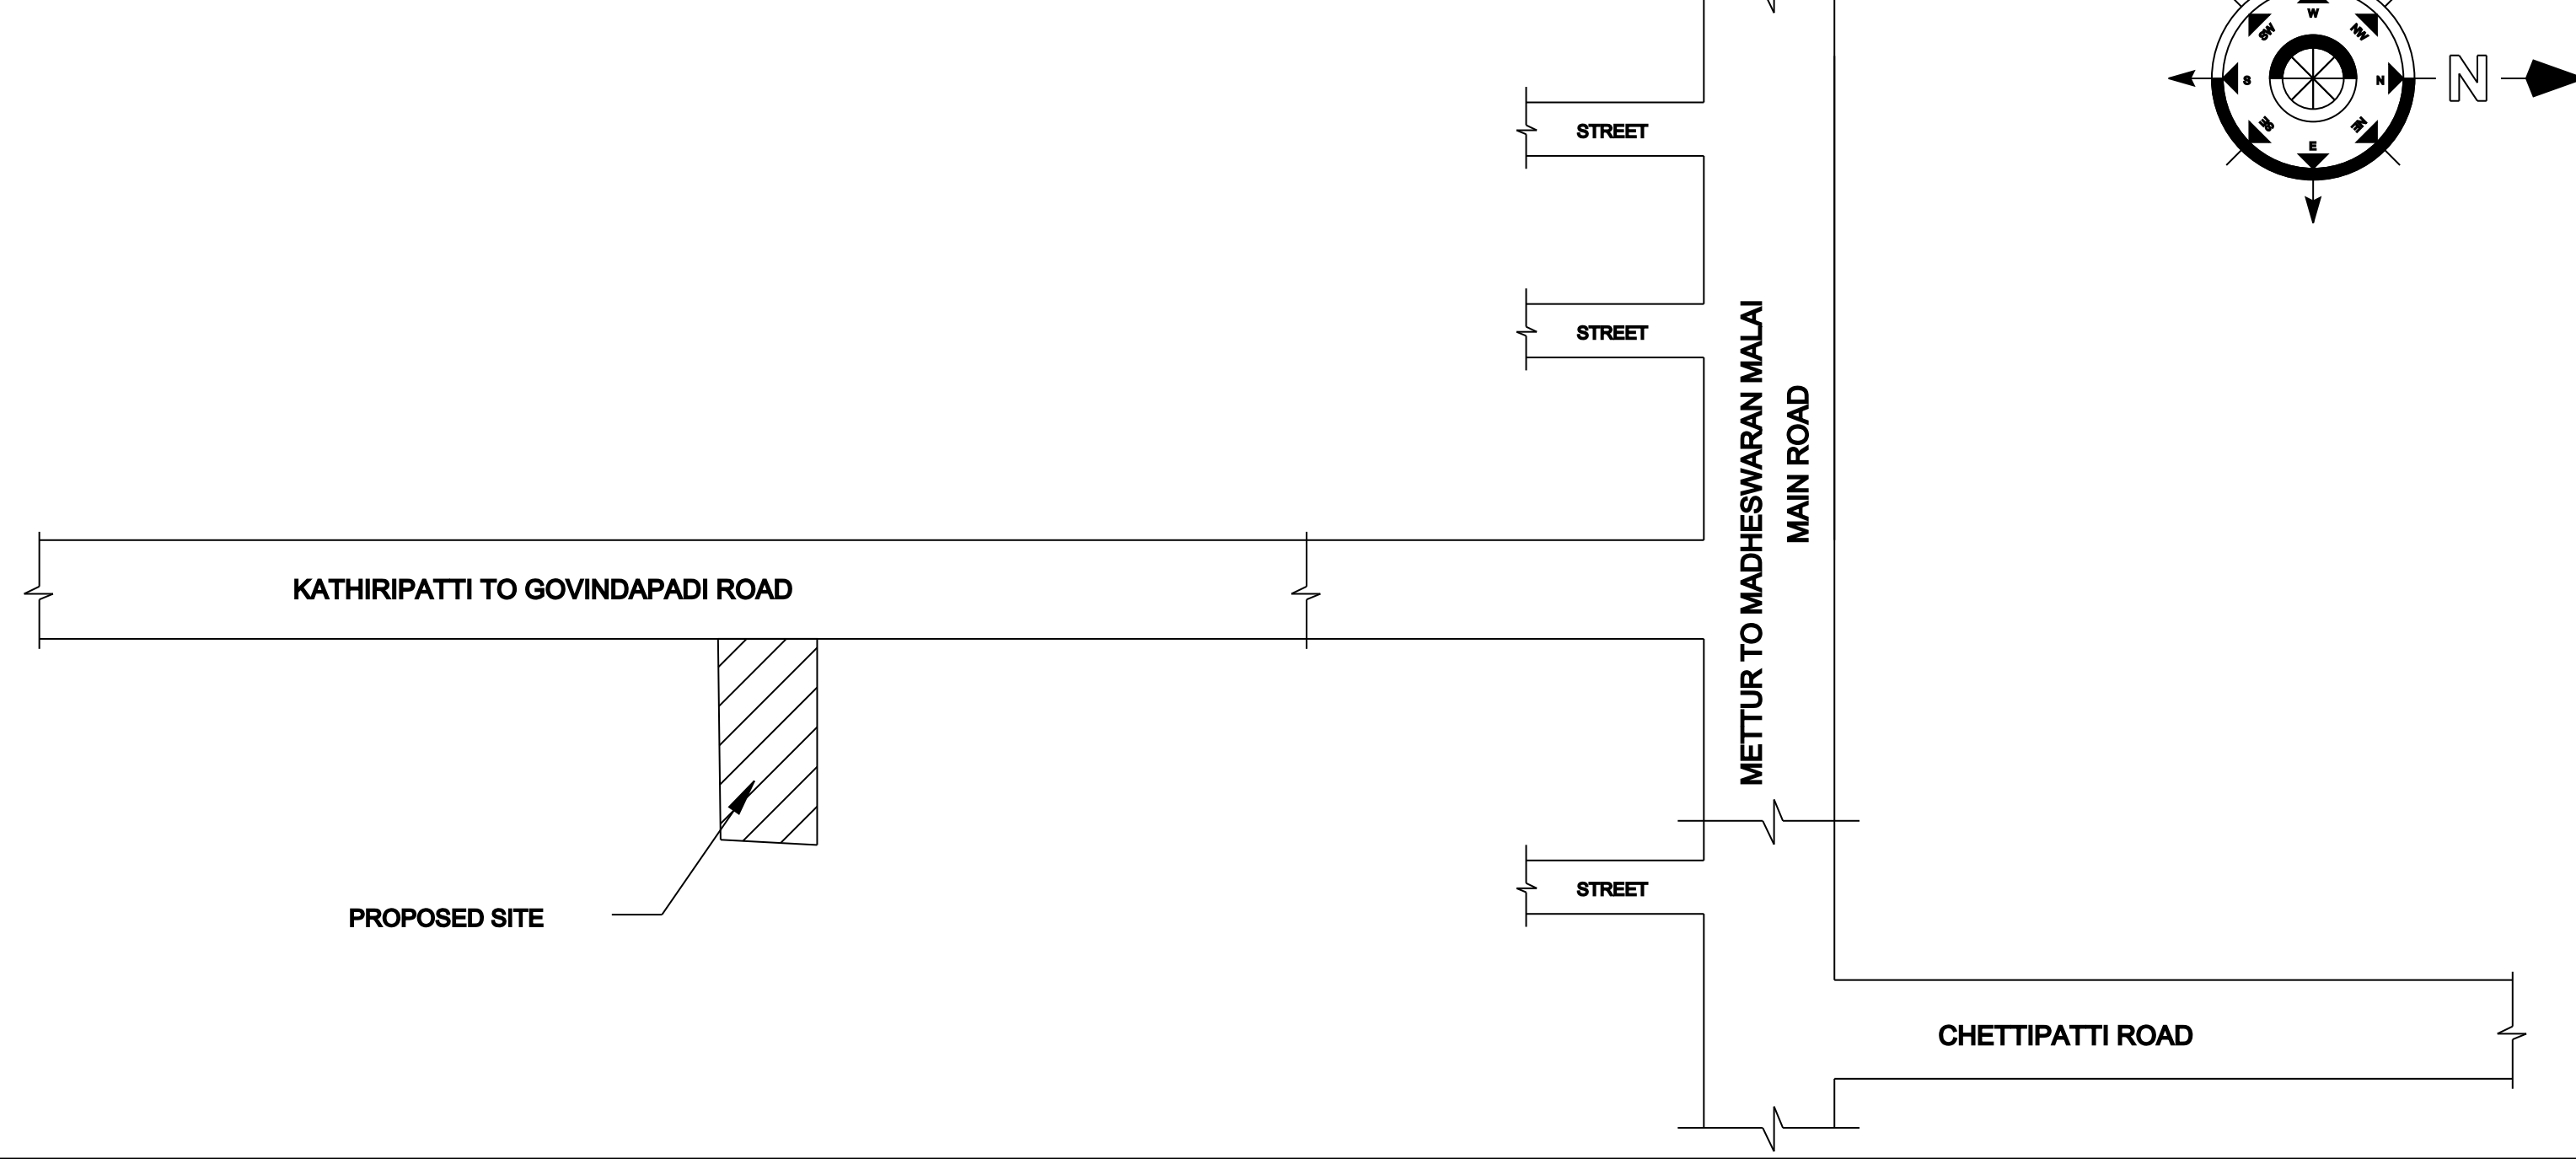


REFERENCE:

- BOUNDARY SHOW
- AS PROPOSED SHOW
- AS ROAD SHOW AS

STAIR CASE DETAILS:

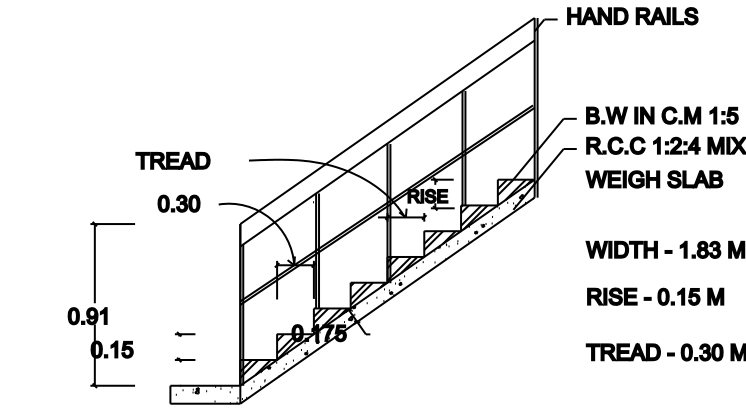

TOPO PLAN: [NOT TO SCALE]

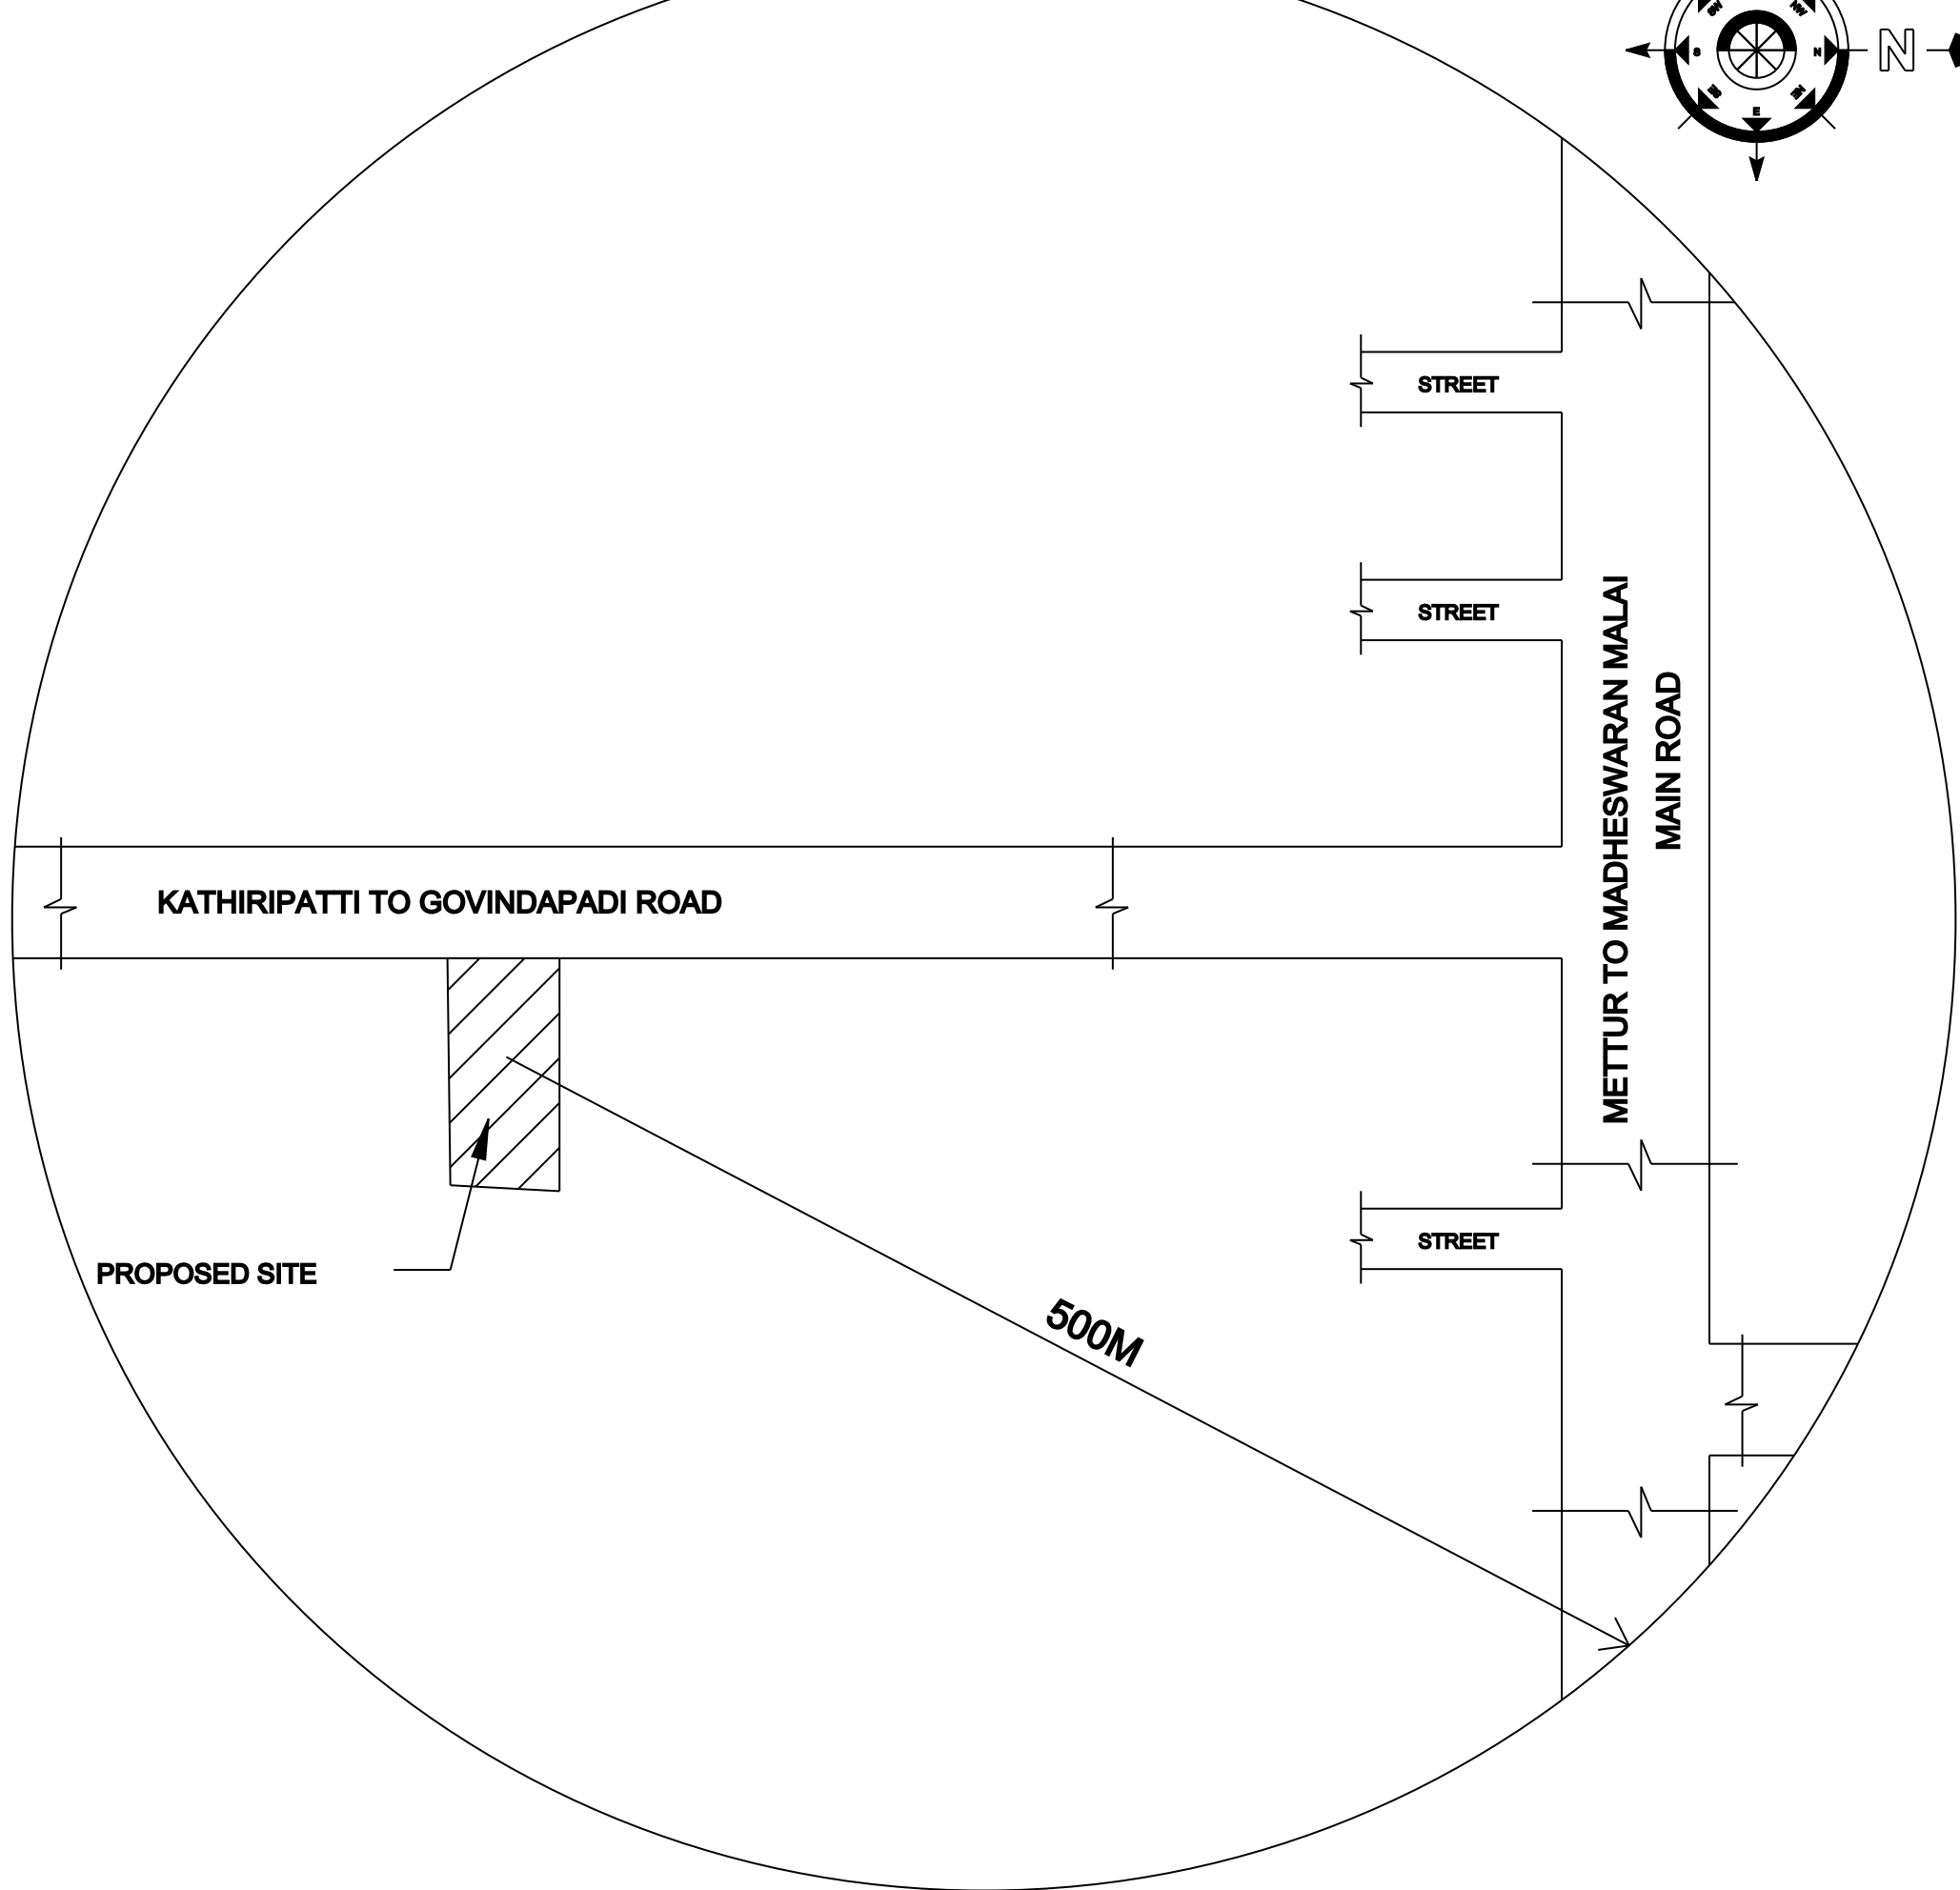

SCALE 1:100

ALL DIMENSIONS ARE IN METER

AREA STATEMENT

| DESCRIPTION                    | SQ.FT                | SQ.M   |
|--------------------------------|----------------------|--------|
| AREA OF SITE [AS PER DOCUMENT] |                      |        |
| S.F.NO:400/4A1A2               | 1262.50              | 117.29 |
| AREA OF SITE [FMB OR PLR]      |                      |        |
| S.F.NO:400/4A1A2               | 1259.38              | 117.00 |
| PLINTH AREA:                   |                      |        |
| GROUND FLOOR                   | 589.87               | 54.77  |
| FIRST FLOOR                    | 589.87               | 54.77  |
| SECOND FLOOR                   | 589.87               | 54.77  |
| TOTAL PLINTH AREA              | 1769.61              | 164.31 |
| CARPET AREA:                   |                      |        |
| GROUND FLOOR                   | 516.67               | 48.00  |
| FIRST FLOOR                    | 373.61               | 34.71  |
| SECOND FLOOR                   | 372.00               | 34.56  |
| FSI : 1.404                    | PLOT COVERAGE 46.81% |        |

APPLICANT / OWNERS SIGNATURE


*[Signature]*

REGISTERED ENGINEER / LICENSED SURVEYOR


*[Signature]*  
**Er.G.KARTHICK, DCE., B.E., M.E., (Stru)**  
**Er.S.MURUGAN, B.E., M.E., (Cem)**  
**SHRI DREAM HOME BUILDERS**  
Reg No: 245/2024, Licenced Building Surveyor,  
Engineers & Contractors  
Kolathur - 636 303.  
GSTIN: 33AEFS5151C1ZB  
Cell: 8344812959, 8870107680

OFFICE USE ONLY


SEPTIC TANK:

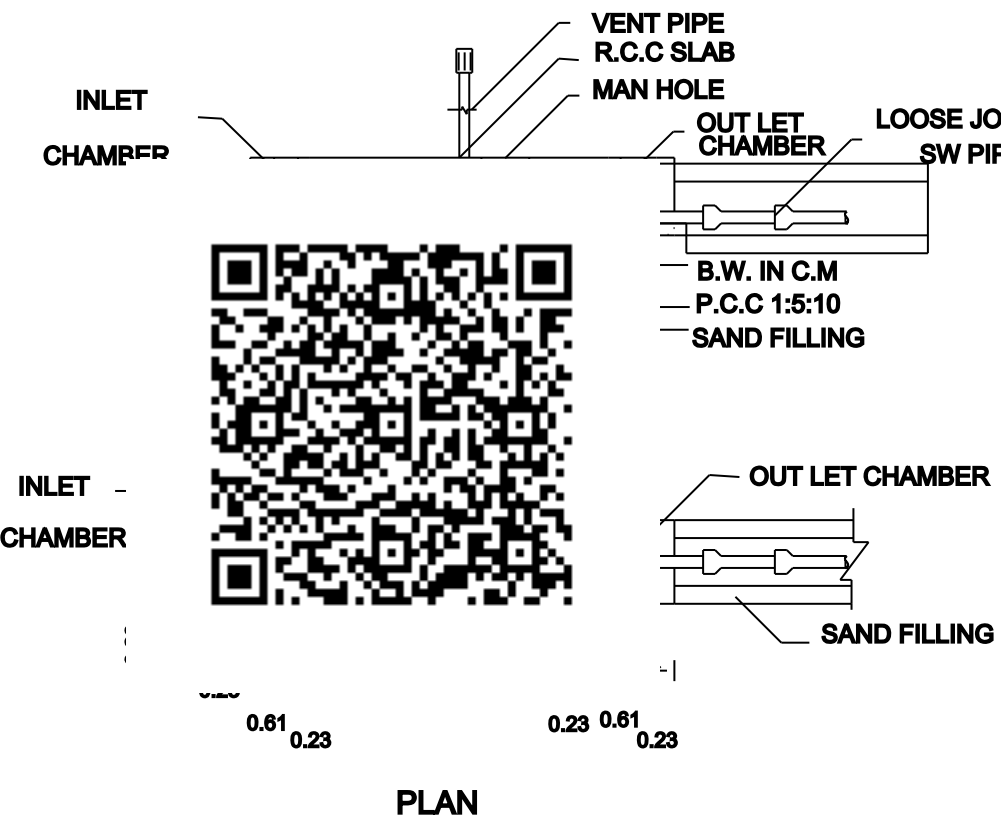


CONSERVATION OF RAIN WATER

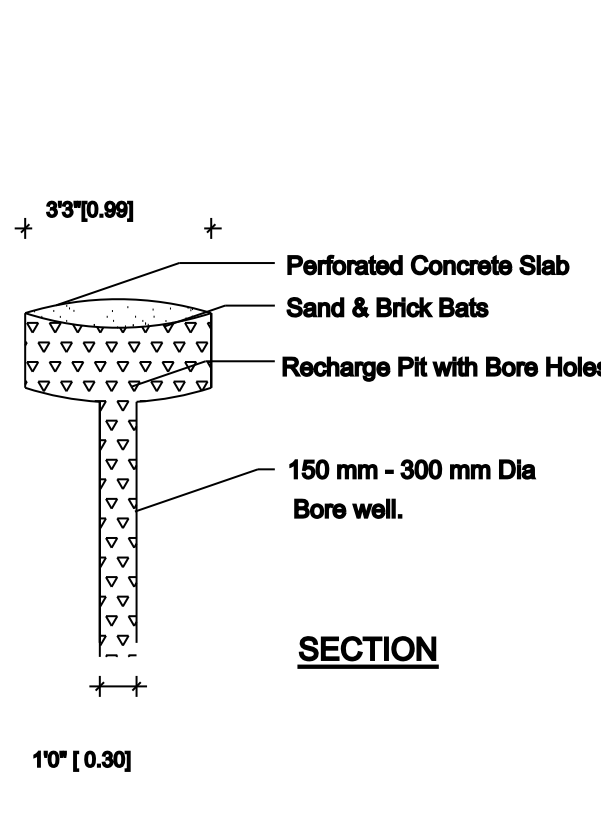

SOLAR SYSTEM

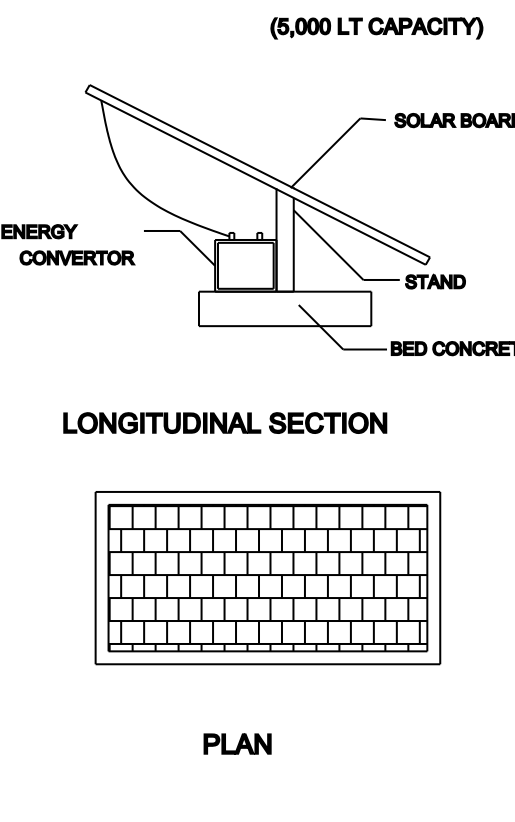

FOUNDATION DETAILS

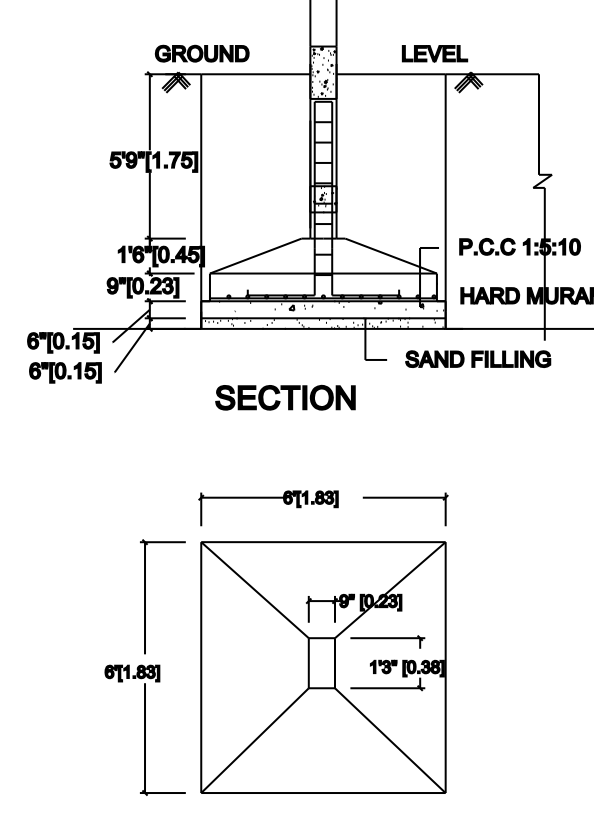

SCHEDULED OF JOINERIES:

|                     |                               |
|---------------------|-------------------------------|
| G.G - GrillGate     | - 6'0"x7'0"- 1.83x2.13 (1Nos) |
| D - Door            | - 3'0"x7'0"- 0.91x2.13 (6Nos) |
| D1 - Door           | - 2'6"x6'0"- 0.76x2.13 (2Nos) |
| O - Open            | - 6'0"x7'0"- 1.83x2.13 (1Nos) |
| W - Window          | - 3'0"x4'0"- 0.91x1.22 (6Nos) |
| W1 - Window         | - 5'0"x4'0"- 1.52x1.22 (2Nos) |
| KW - Kitchen Window | - 4'0"x4'0"- 1.22x1.22 (1Nos) |
| V-Ventilator        | -3'0"x2'0"- 0.91X0.60 (2Nos)  |