
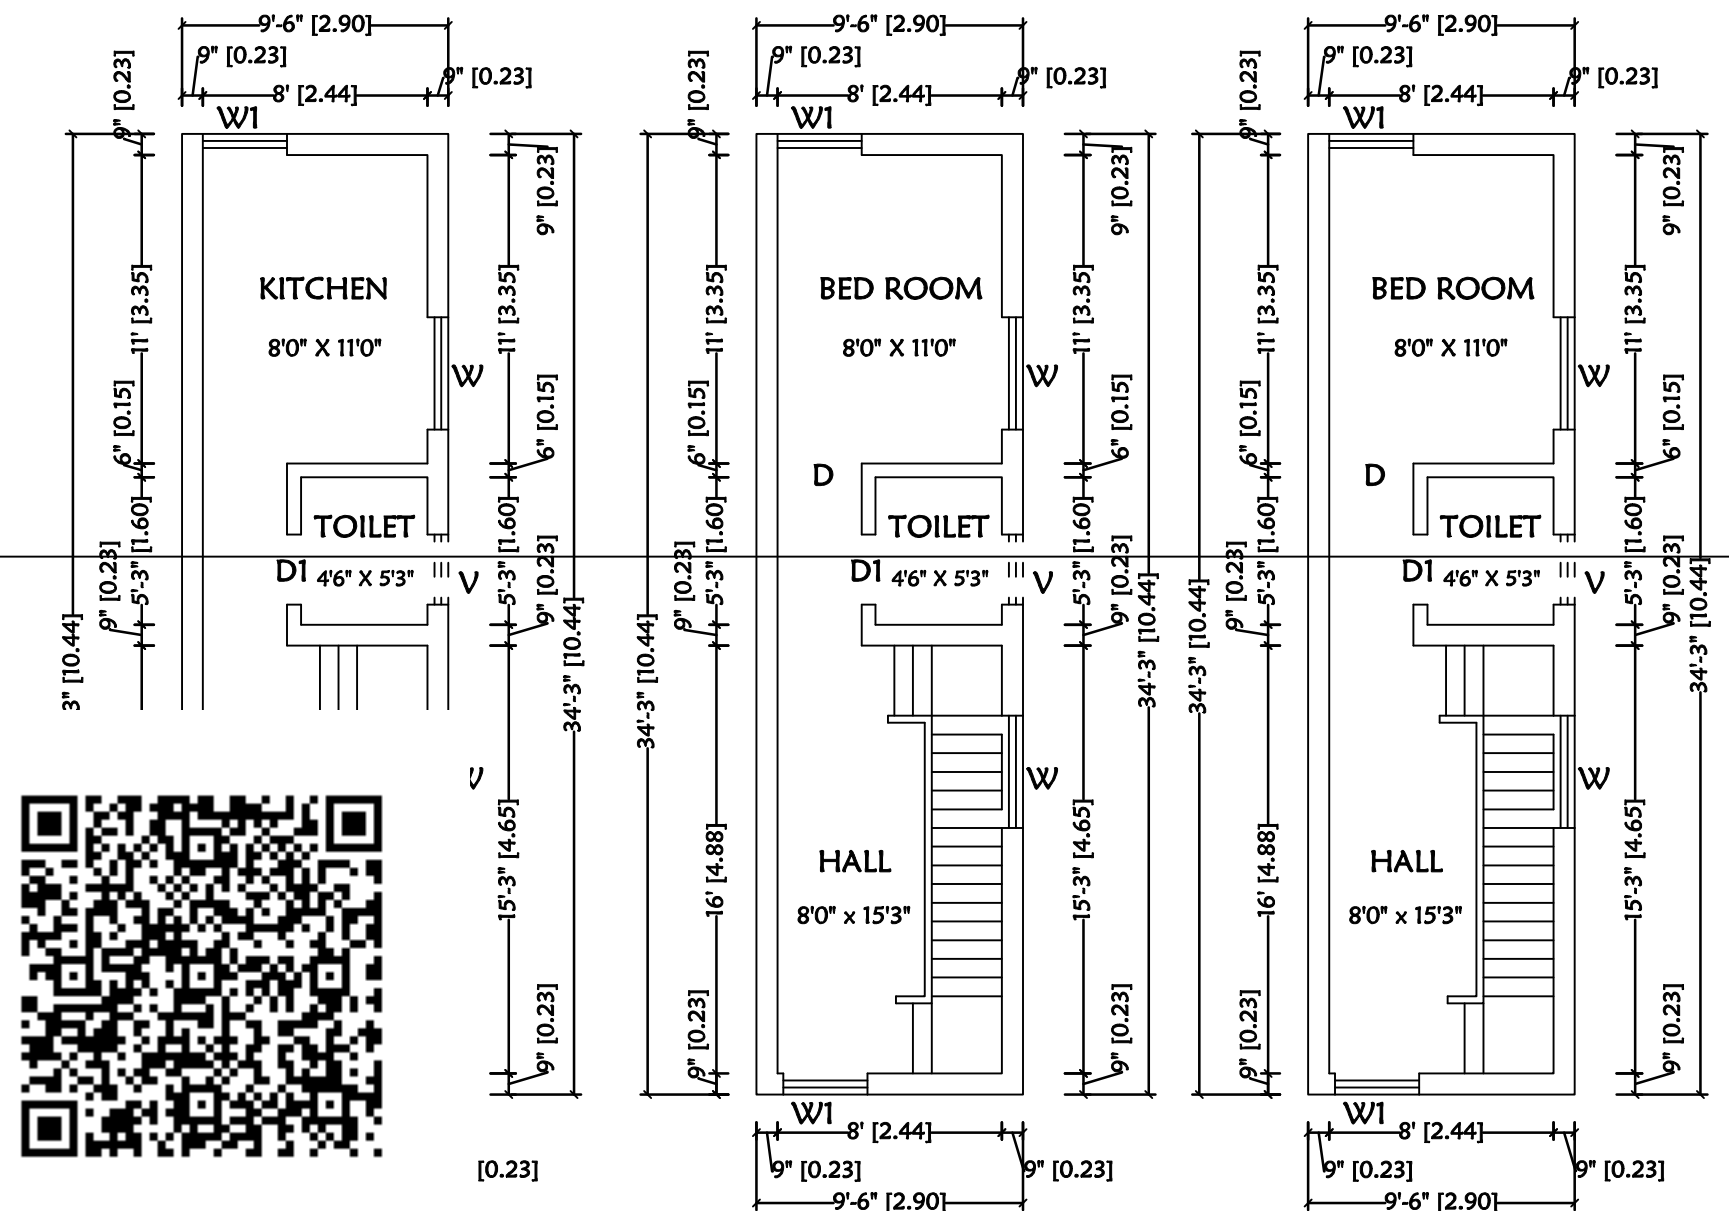



PLAN SHOWING THE PROPOSED OF R.C.C TERRACED ROOF GROUND, FIRST AND SECOND FLOOR RESIDENTIAL BUILDING IN OLD SF.NO:57,NEW SF.NO: 119/1 PART, PATTA NO:658, AGRAHARA NATTAMANAGALAM VILLAGE PANCHAYAT, AYYOTHIYAPATTINAM UNION,VAZHAPPADY TALUK, SALEM DISTRICT.

NAME OF THE APPLICANT: - Mr.C.CHANDAR @ CHANDRASEKAR, S/o, Mr.CHINRAJ.




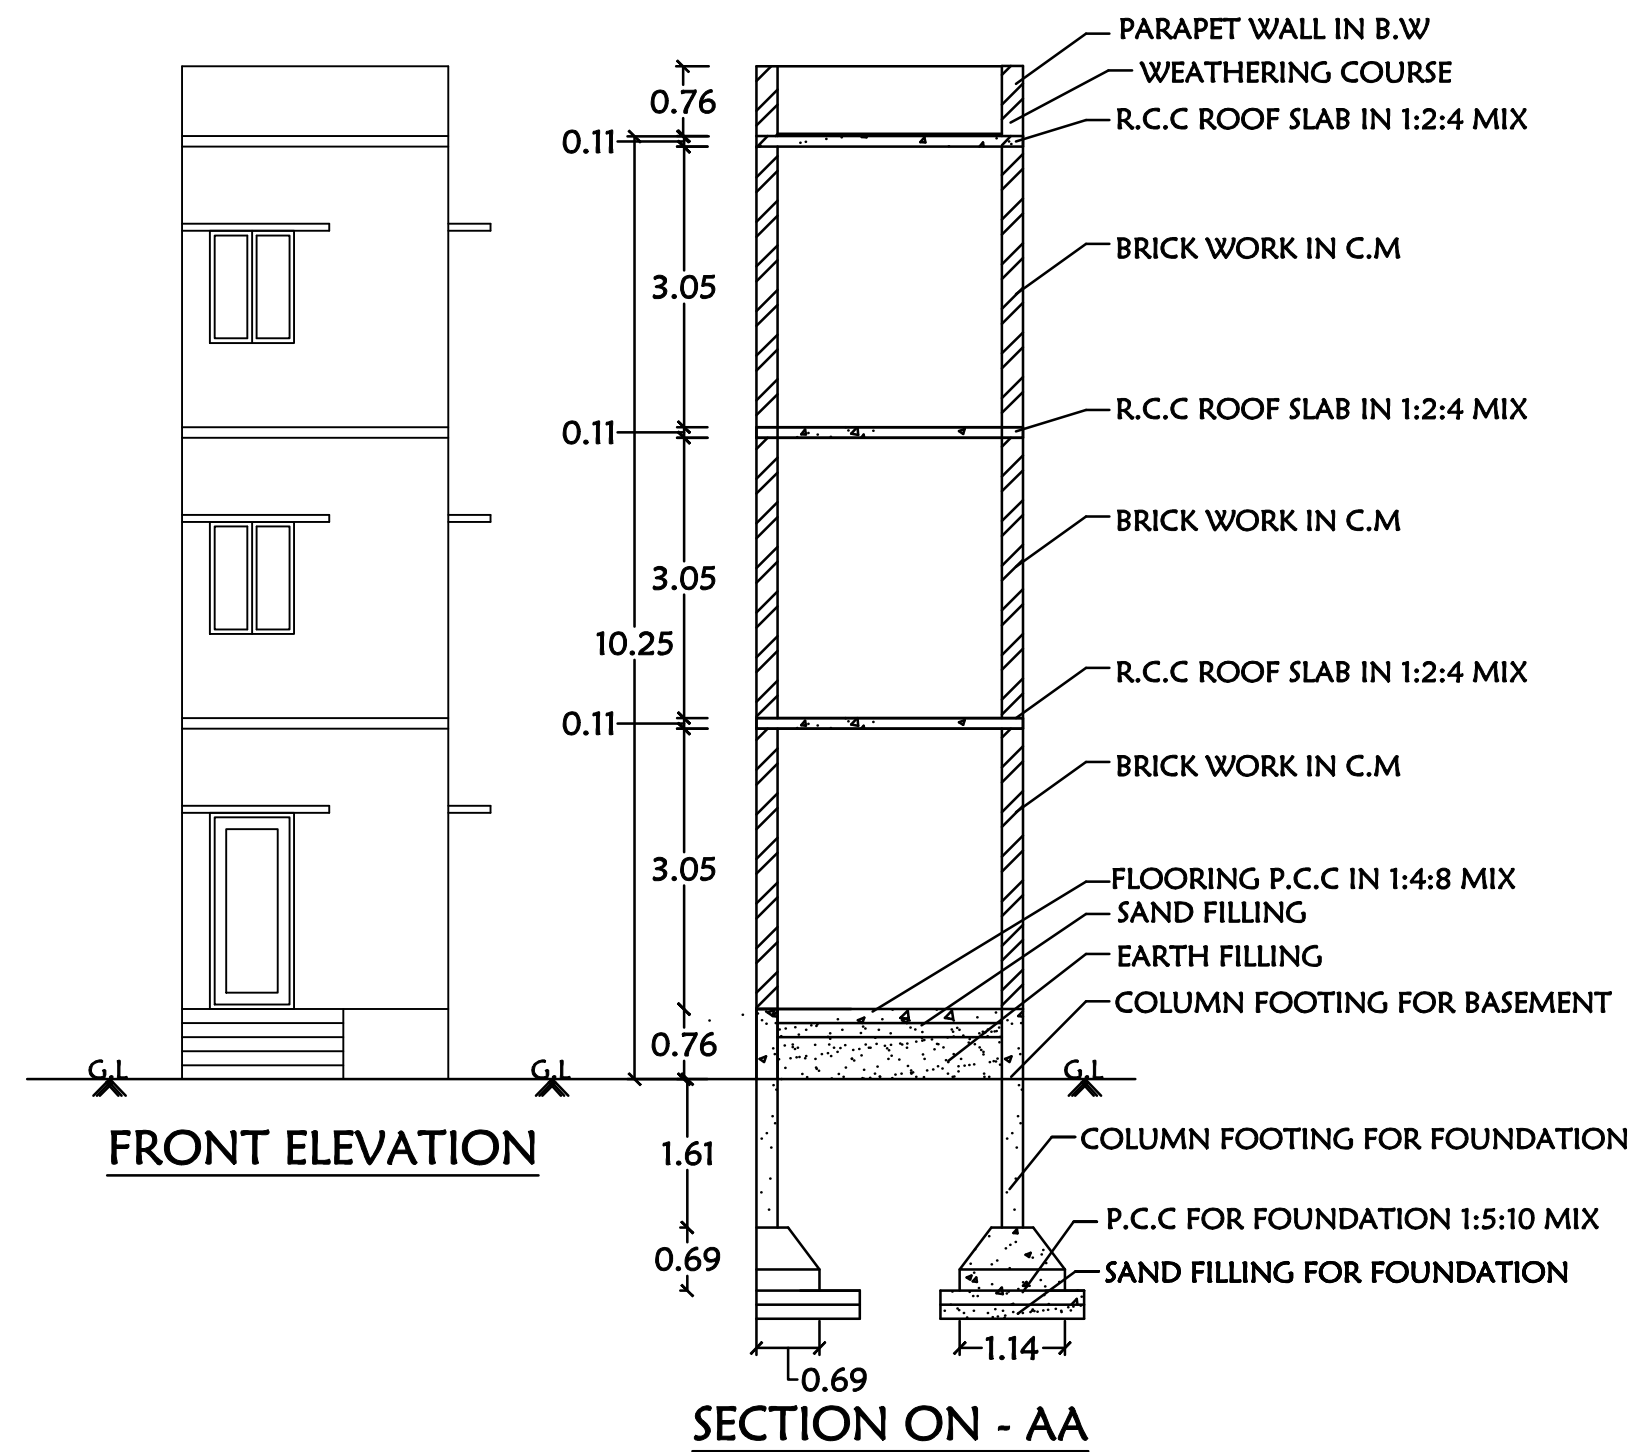


GROUND FLOOR PLAN FIRST FLOOR PLAN SECOND FLOOR PLAN

Mr.JAYASEELAN PROPERTY LANE

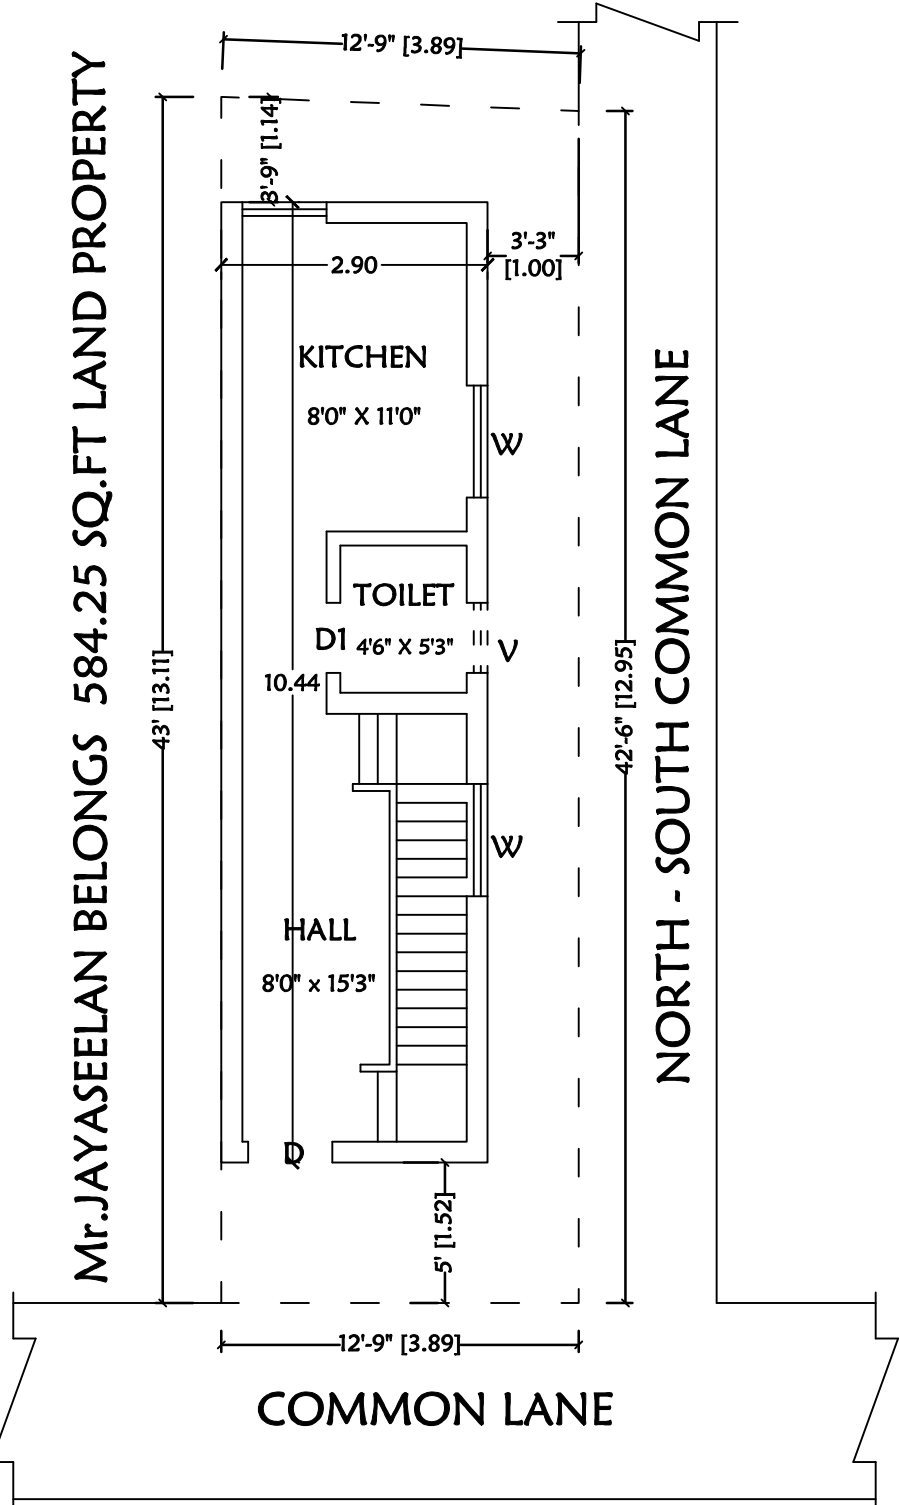

SITE PLAN - SCALE = 1:100

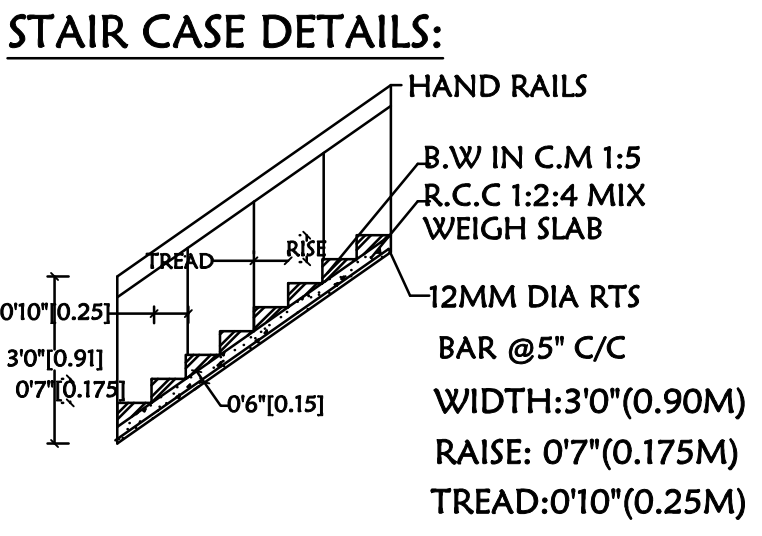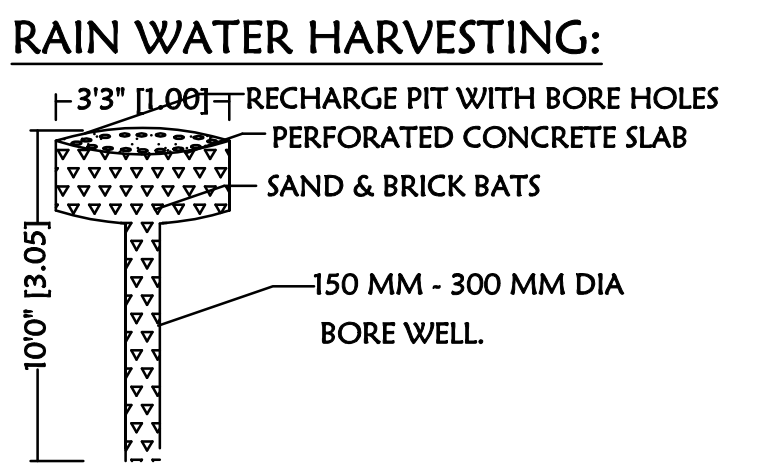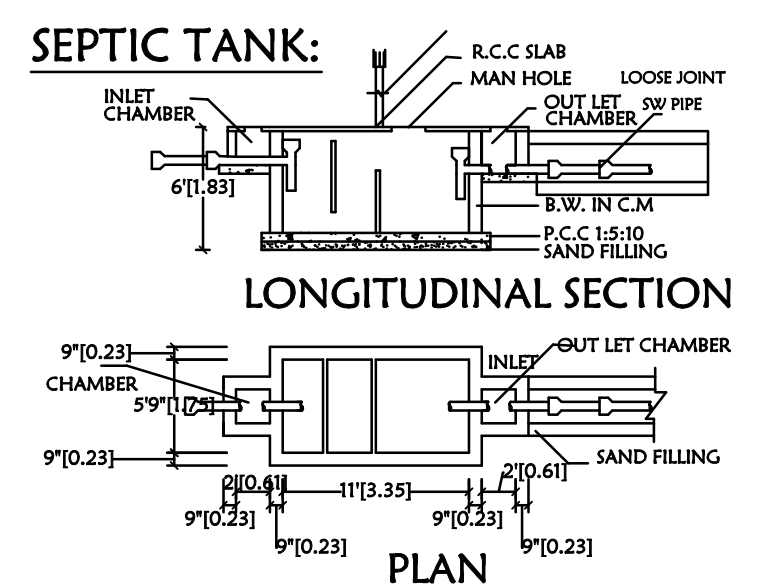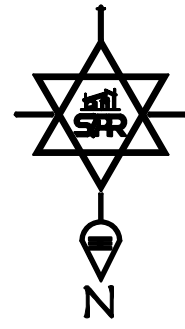

AREA DETAILS :-

S.NO	DETAILS	S.M	S.FT
1.	AREA OF THE SITE	50.63	545.00
2.	GROUND FLOOR AREA	30.20	325.00
3.	FIRST FLOOR AREA	30.20	325.00
4.	SECOND FLOOR AREA	30.20	325.00
5.	TOTAL FLOOR AREA	90.60	975.00
6.	VACANT AREA	20.43	220.00

JOINERY DETAILS :-

S.NO	DESCRIPTION	SIZE IN M
1	DOOR - D	0.91 X 2.14
2	DOOR - D1	0.76 X 2.14
3	OPEN - O	1.22 X 2.14
4	WINDOW - W	1.22 X 1.36
5	WINDOW - W1	1.00 X 1.36
6	VENTILATOR - V	0.61 X 0.75

BOUNDRY SHOWN IN - ☐
PROPOSED SHOWN IN - ☐
ROAD SHOWN IN - ☐

APPLICANT:-

C. Chandar

SCALE :-

ALL DIMENSIONS ARE IN FEET & METER
SCALE 1 : 100 OR 1" = 8'0"

ENGINEER:-

R. Surya Prakash R., D.C.E

Er.SuryaPrakash.R.,D.C.E
Register Engineer SCMC / DTCP



Cell : 9944600233.
E-Mail : spr.engineer786@gmail.com
Address : 104, Udayappa Colony,
Sankar Nagar, Salem - 636 007.