


PLAN SHOWING THE PROPOSED ADDITIONAL CONSTRUCTION OF G.I SHEET ROOF COMMERCIAL (EXPRESS BAY) BUILDING FOR "KT MOTORS PRIVATE LIMITED" IN S.F. No. 52/2A1pt, PATTA No. 334, ALATHUR VILLAGE PANCHAYAT, VEERACHIPALAYAM AMANI VILLAGE, SANGKARI TALUK, SALEM DISTRICT.

APPLICANT (LEASE OWNER) : KT MOTORS PRIVATE LIMITED
Mrs. K. Revathi, Director.



Land Owner : Dr. PSS. Srinivasan
S/o. S. Shanmugam

APPROVAL DETAILS FOR EXISTING BUILDINGS:
EXISTING BUILDING - 1 : Roc No. 1/2024-2025, Dated : 29.11.2024, By The President, Alandur Village Panchayat.
EXISTING BUILDING - 2 : Roc No. 2/2024-2025, Dated : 19.12.2024, By The President, Alandur Village Panchayat.

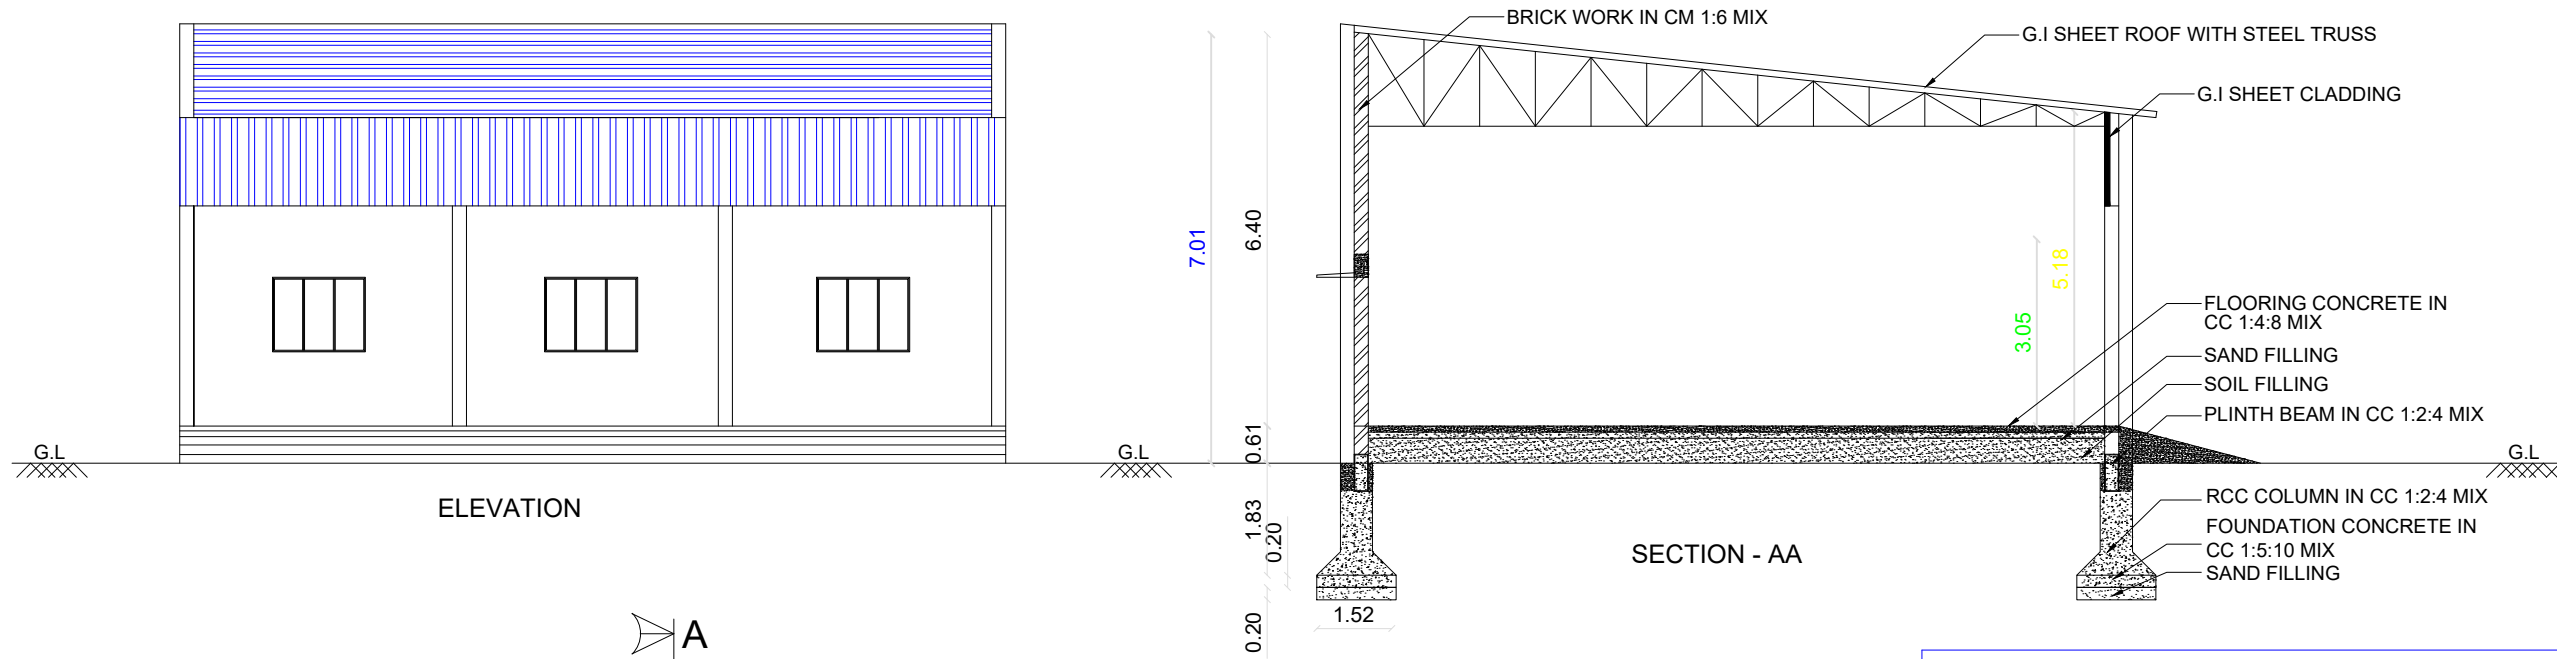


SCALE - 1:100
ALL DIMENSIONS ARE IN METER

DETAILS OF RCC COLUMN
SCALE 1:50

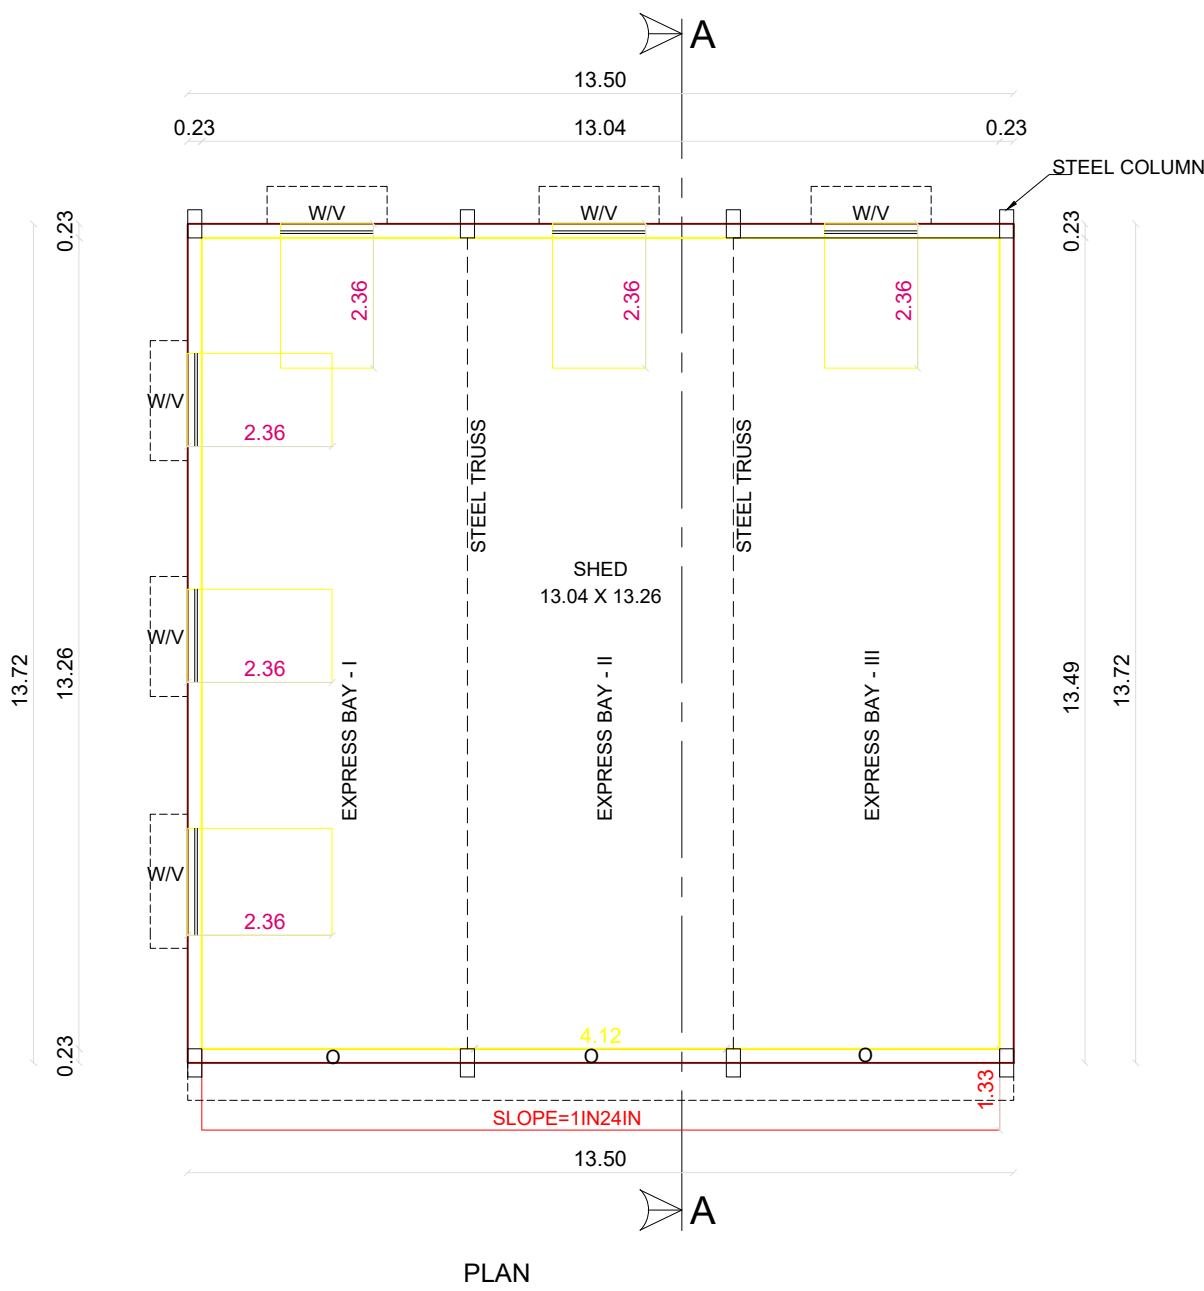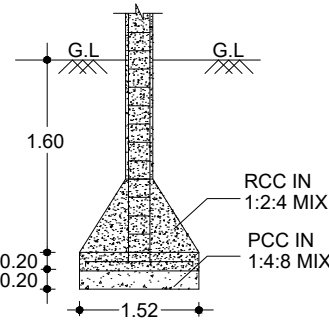


SITE PLAN
SCALE 1:800

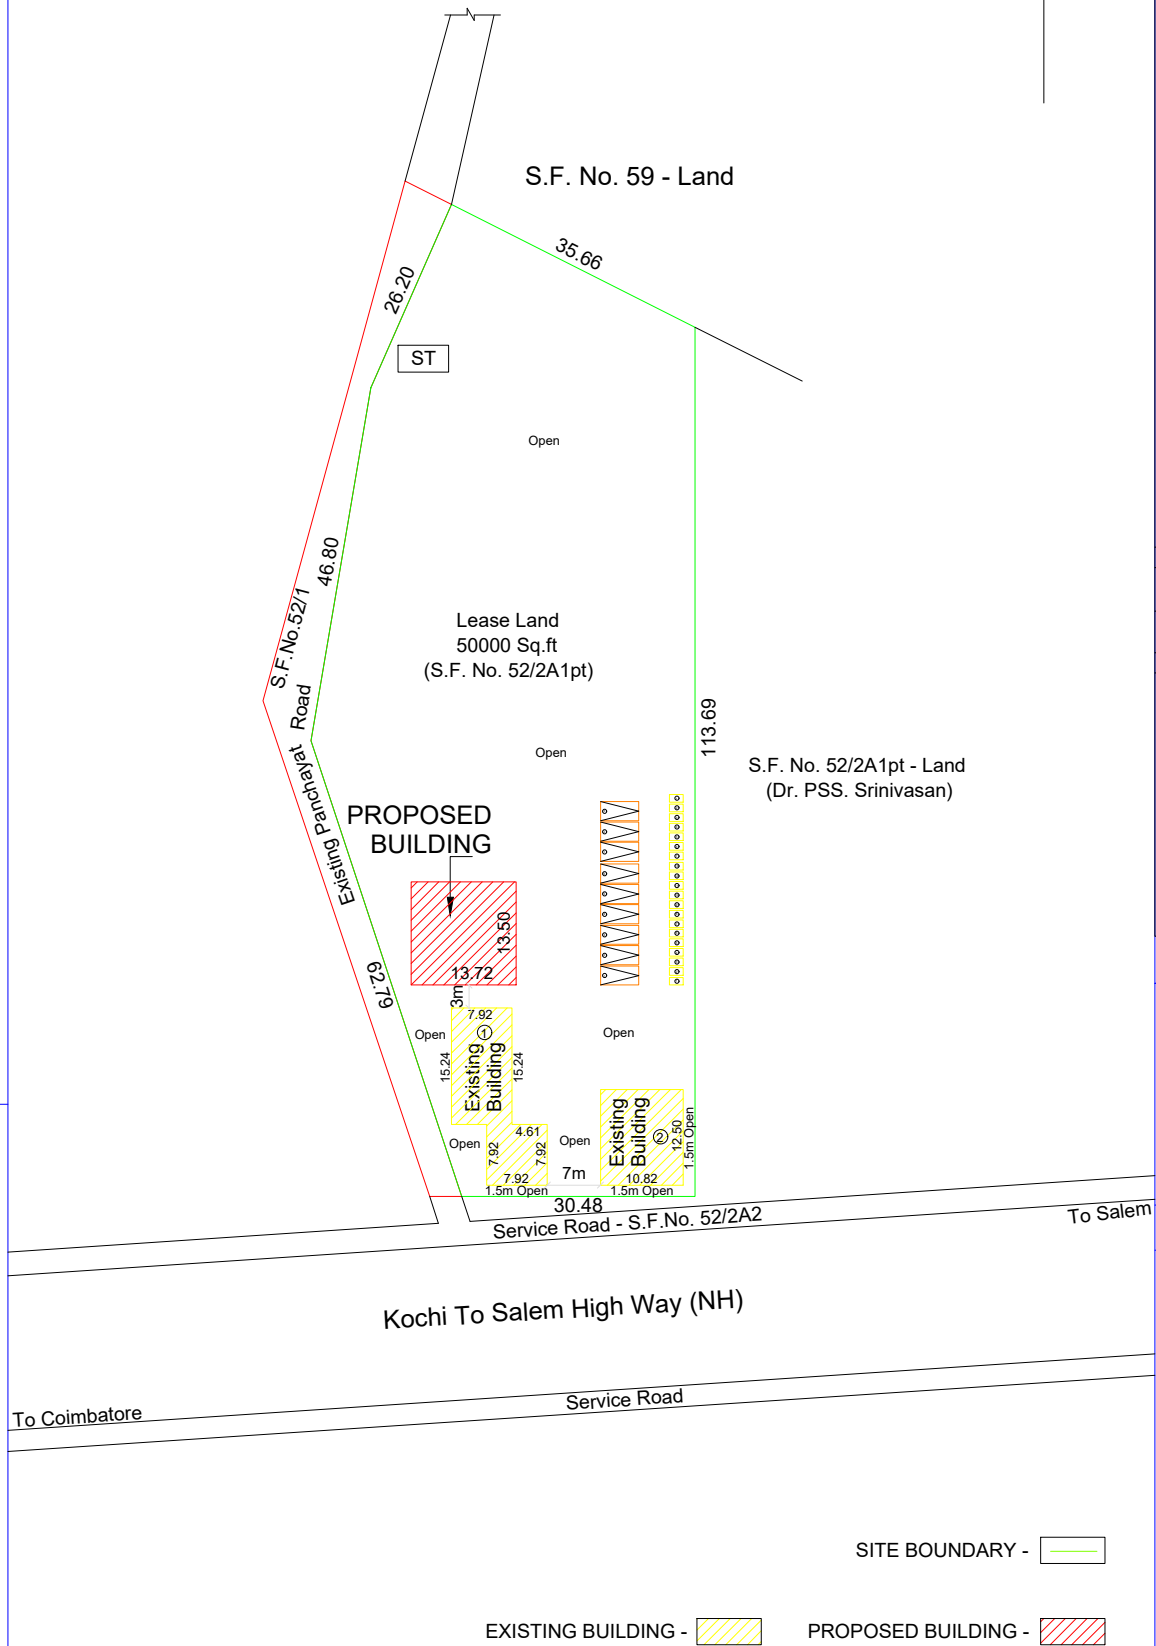

AREA DETAILS	SQ.MT	SQ.FT
AREA OF SITE	4646.84	50000.00
PLINTH AREA OF PROPOSED BUILDING (EXPRESS BAY)	185.17	1992.42
CARPET AREA OF PROPOSED BUILDING (EXPRESS BAY)	172.86	1859.97
PLINTH AREA OF EXISTING BUILDING - 1 (OFFICE & STORE ROOM)	183.58	1975.32
PLINTH AREA OF EXISTING BUILDING - 2 (ALIGNMENT & TYRE CARE)	135.22	1454.96
CARPET AREA OF EXISTING BUILDING - 1 (OFFICE & STORE ROOM)	165.90	1785.08
CARPET AREA OF EXISTING BUILDING - 2 (ALIGNMENT & TYRE CARE)	127.09	1367.48
AREA OF OPEN	4142.87	44577.30

RAIN WATER COLLECTION PIT

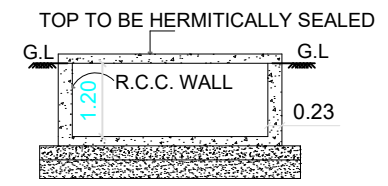


RWH SECTION (SAMPLE)
RWH_CAPACITY_L=2000LTRS

REFERENCE

O	-- OPEN	-- 4.12 x 3.60
W	-- WINDOW	-- 1.52 x 1.52
V	-- VENTILATOR	-- 1.52 x 0.61

RWT - RAINWATER COLLECTION TUB
ST - SEPTIC TANK

KEY PLAN
SCALE 1:10000

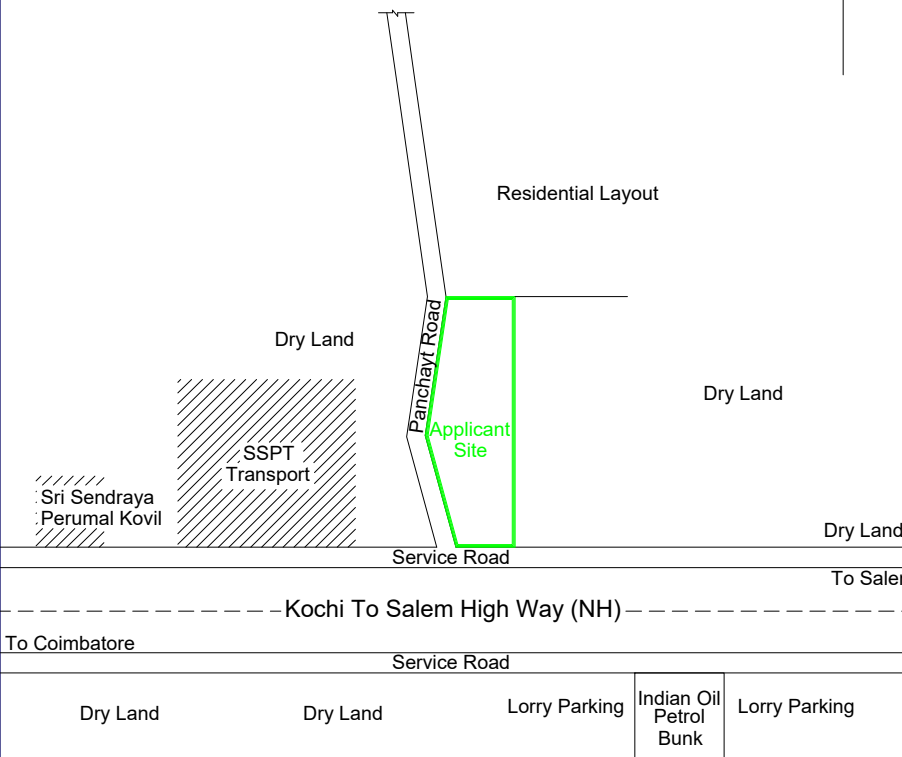

APPLICANT (LEASE OWNER):-

REGISTERED ENGINEER:-

