



PLAN SHOWING THE PROPOSED CONSTRUCTION OF R.C.C TERRACED ROOF GROUND,FIRST & SECOND FLOOR
COMMERCIAL & RESIDENTIAL BUILDING IN S.F.NO:77/10 & 77/11[OLD],S.F.NO: 77/10B & 77/11B2B[NEW],
PATTA NO:840, ARAGALUR VILLAGE PANCHAYAT,THALAIVASAL TALUK, SALEM DISTRICT.


NAME OF THE APPLICANT: Mrs.D.RAMAYE, W/o.DURAISAMI.

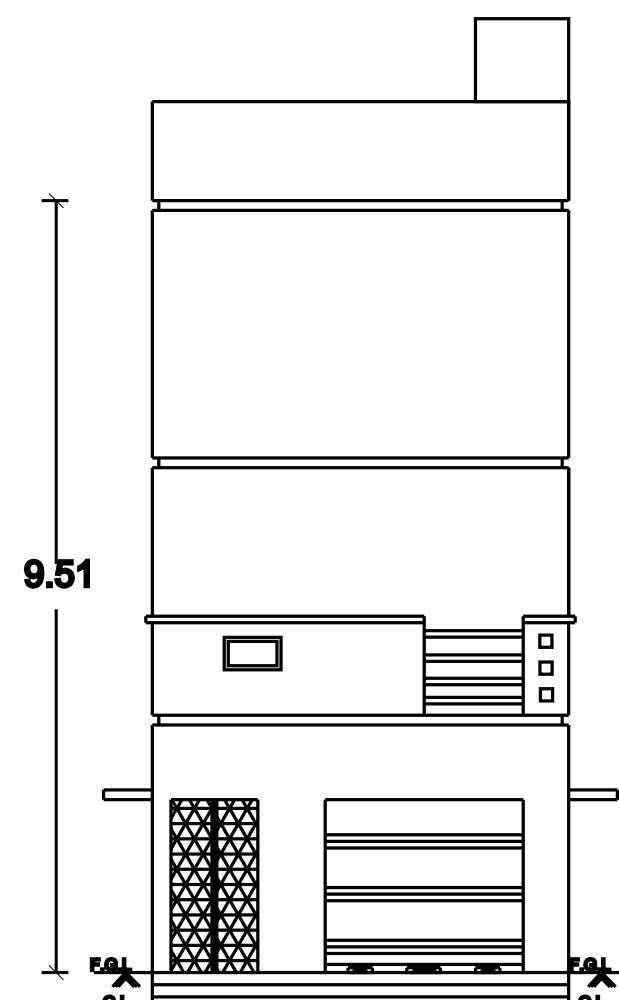


ELEVATION

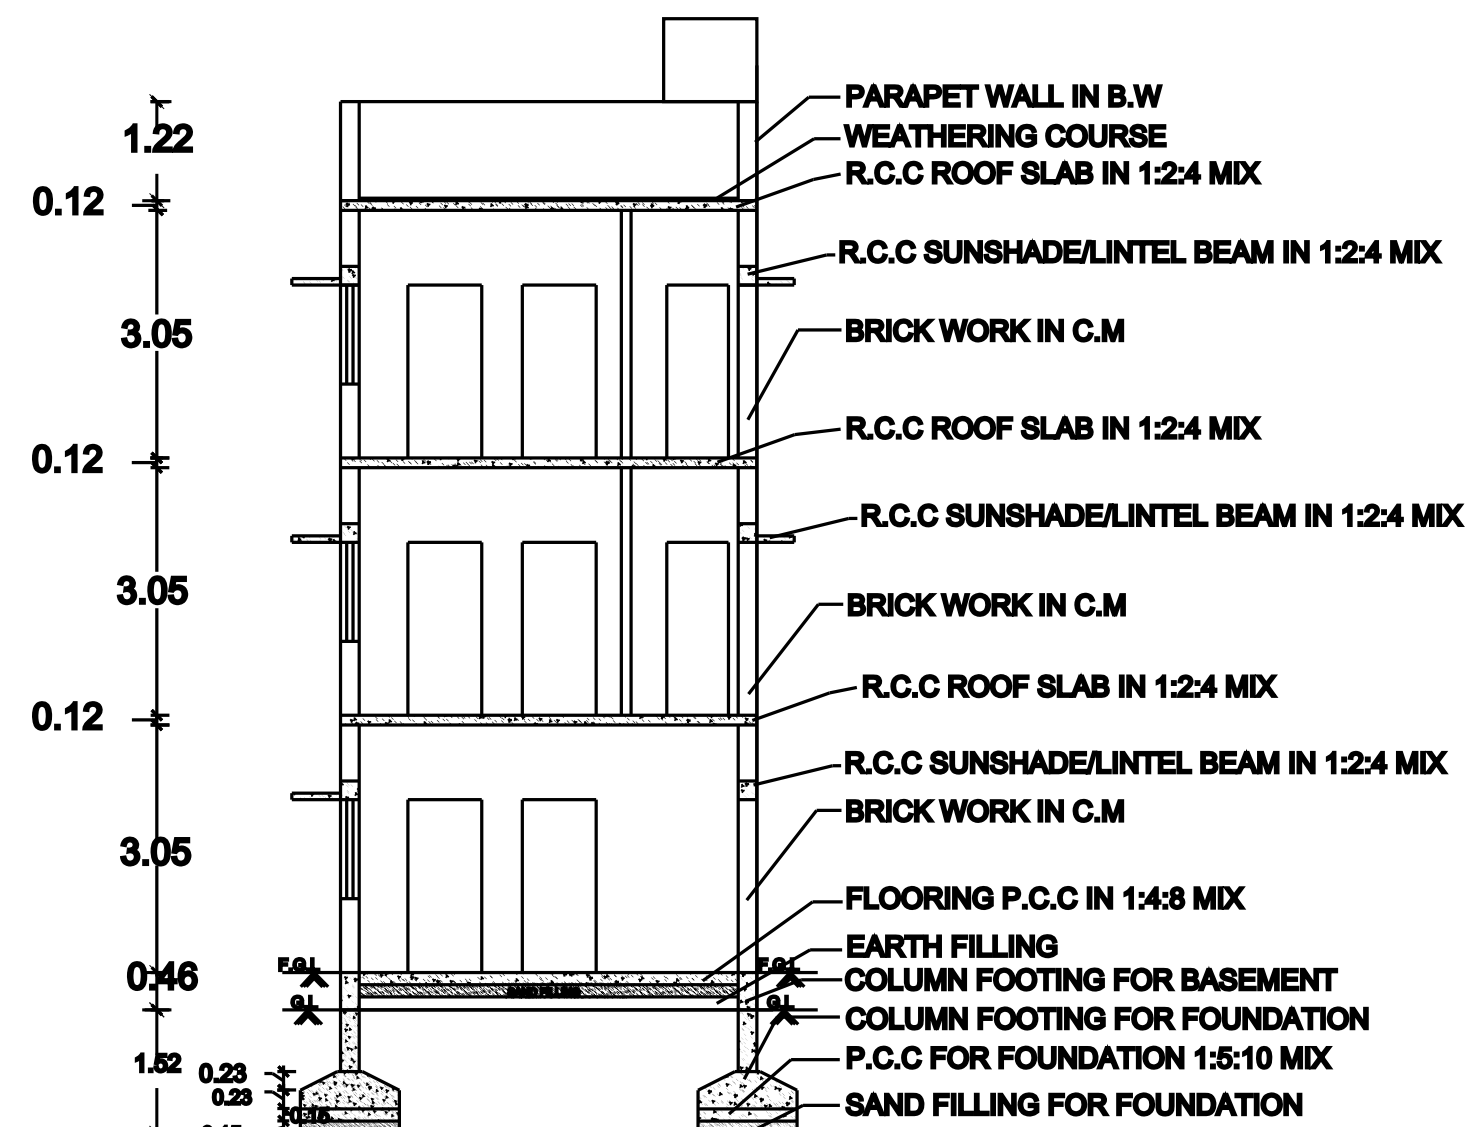


SECTION ON - AA

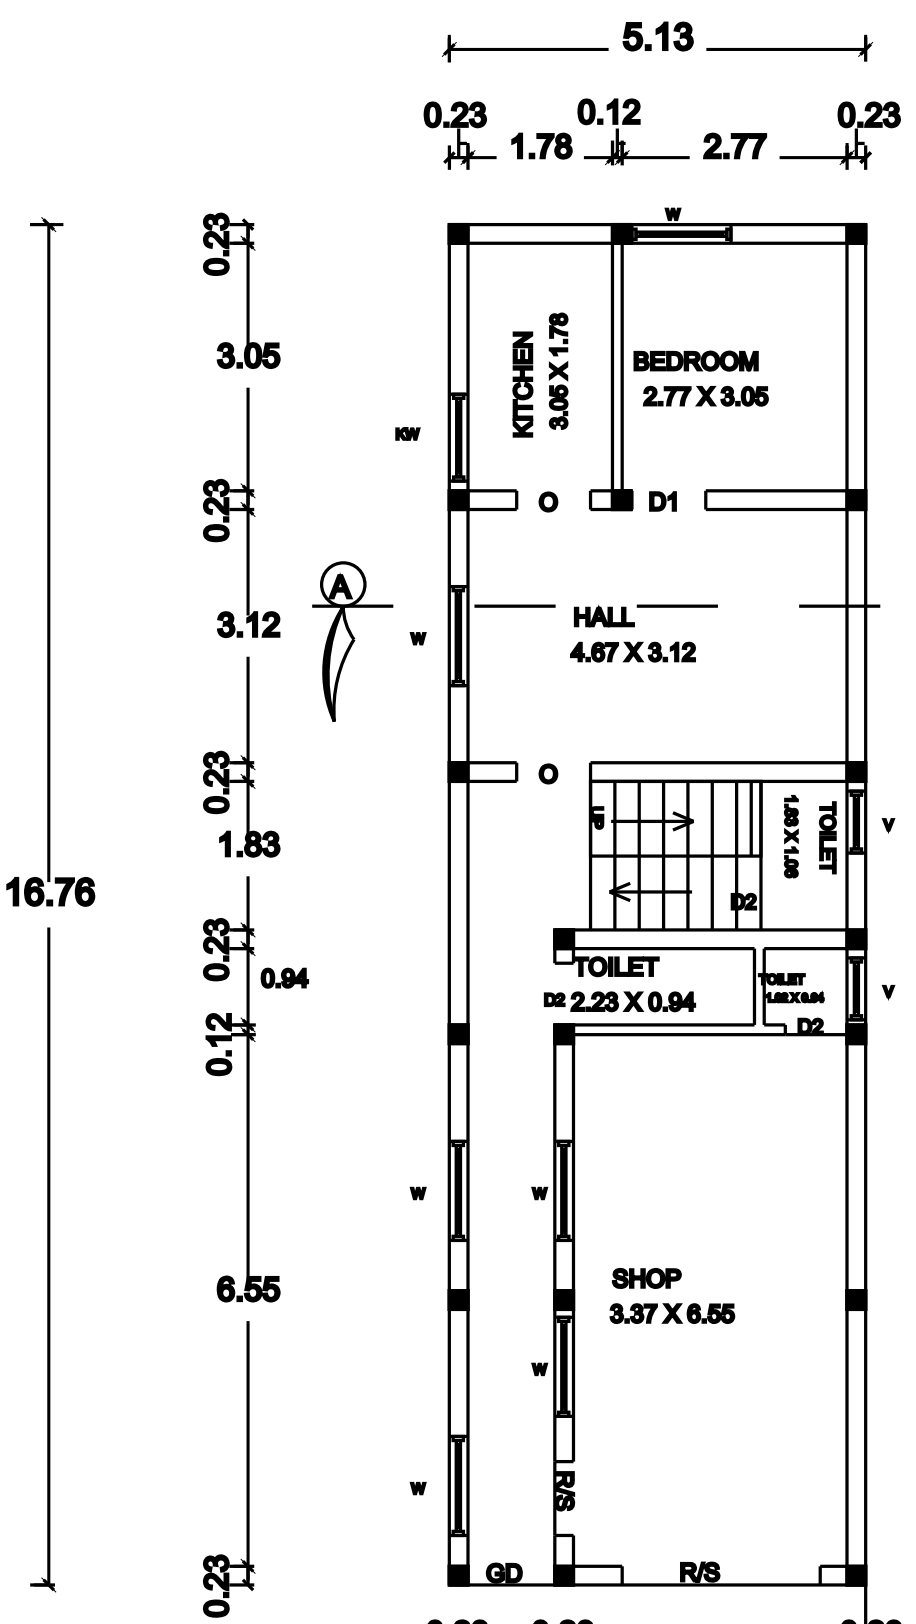

GROUND FLOOR PLAN



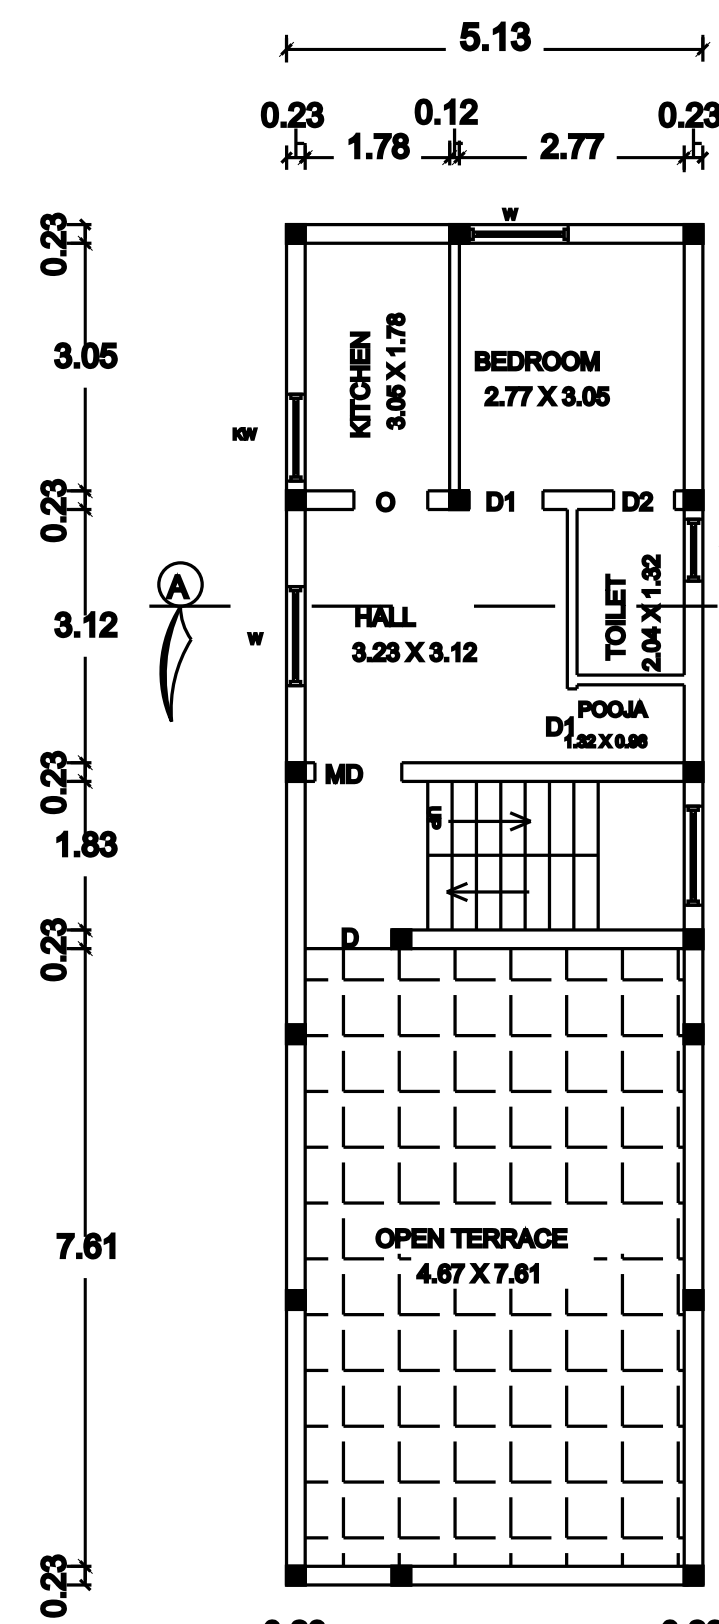


FIRST FLOOR PLAN


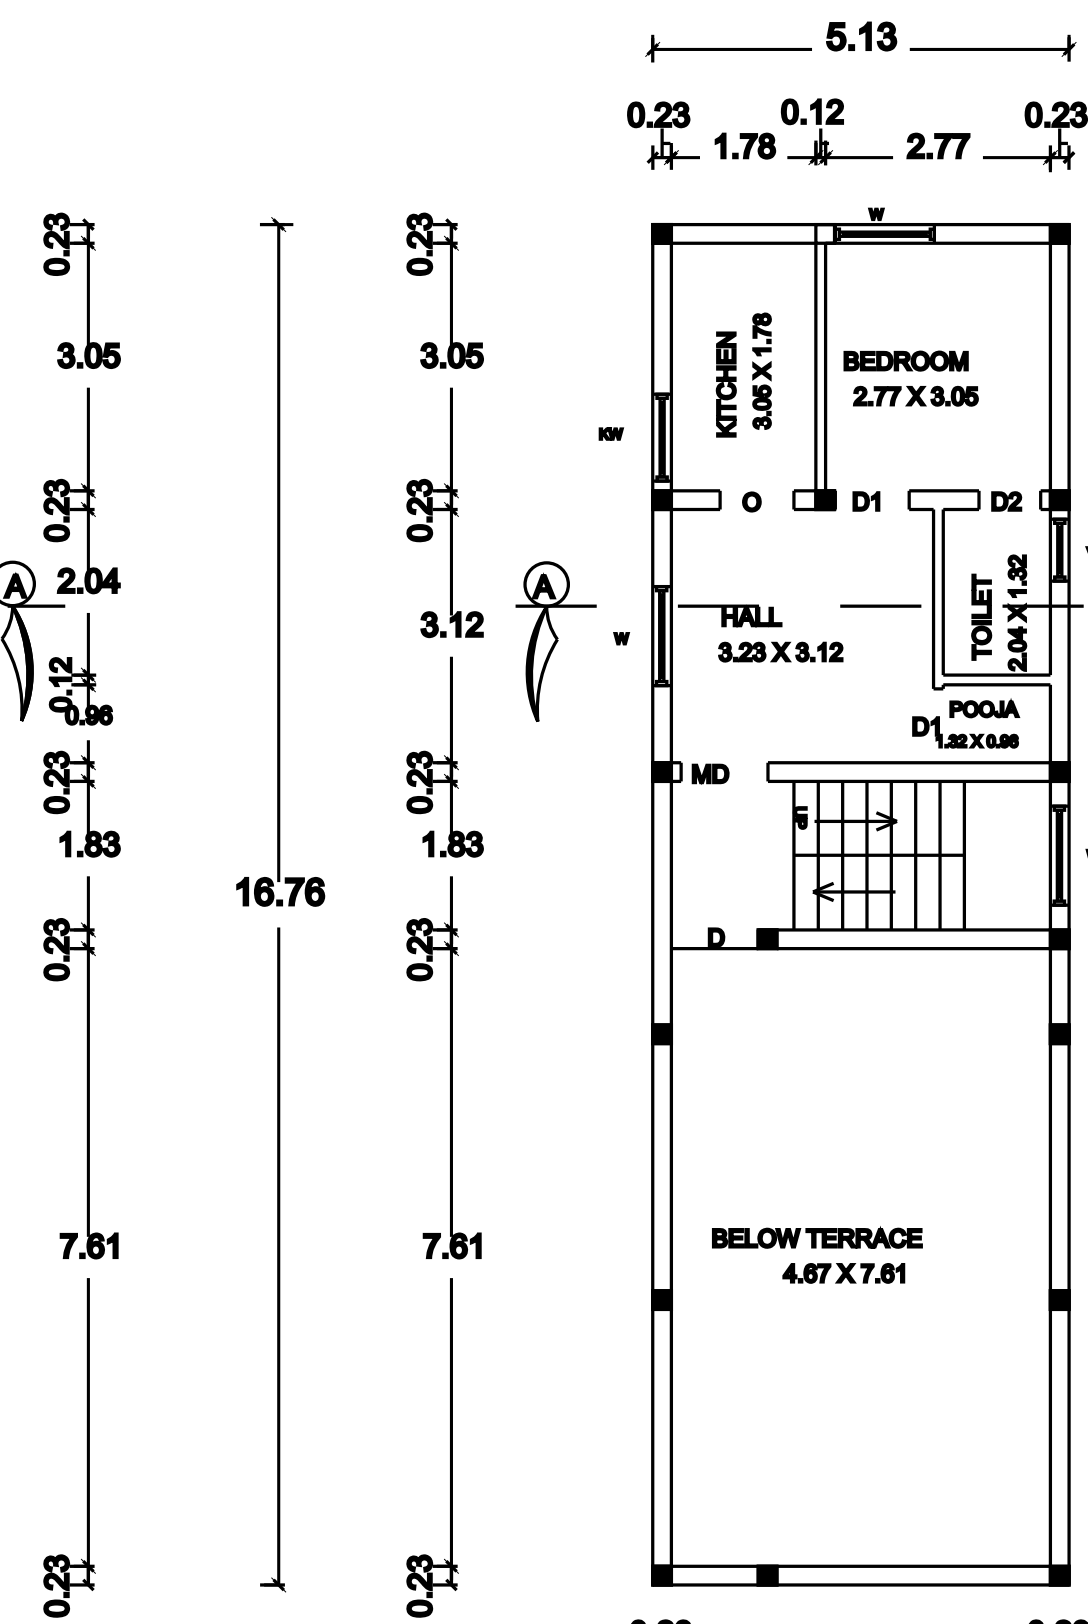


SECOND FLOOR PLAN

KEY PLAN
SCALE: 1:100

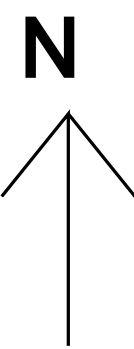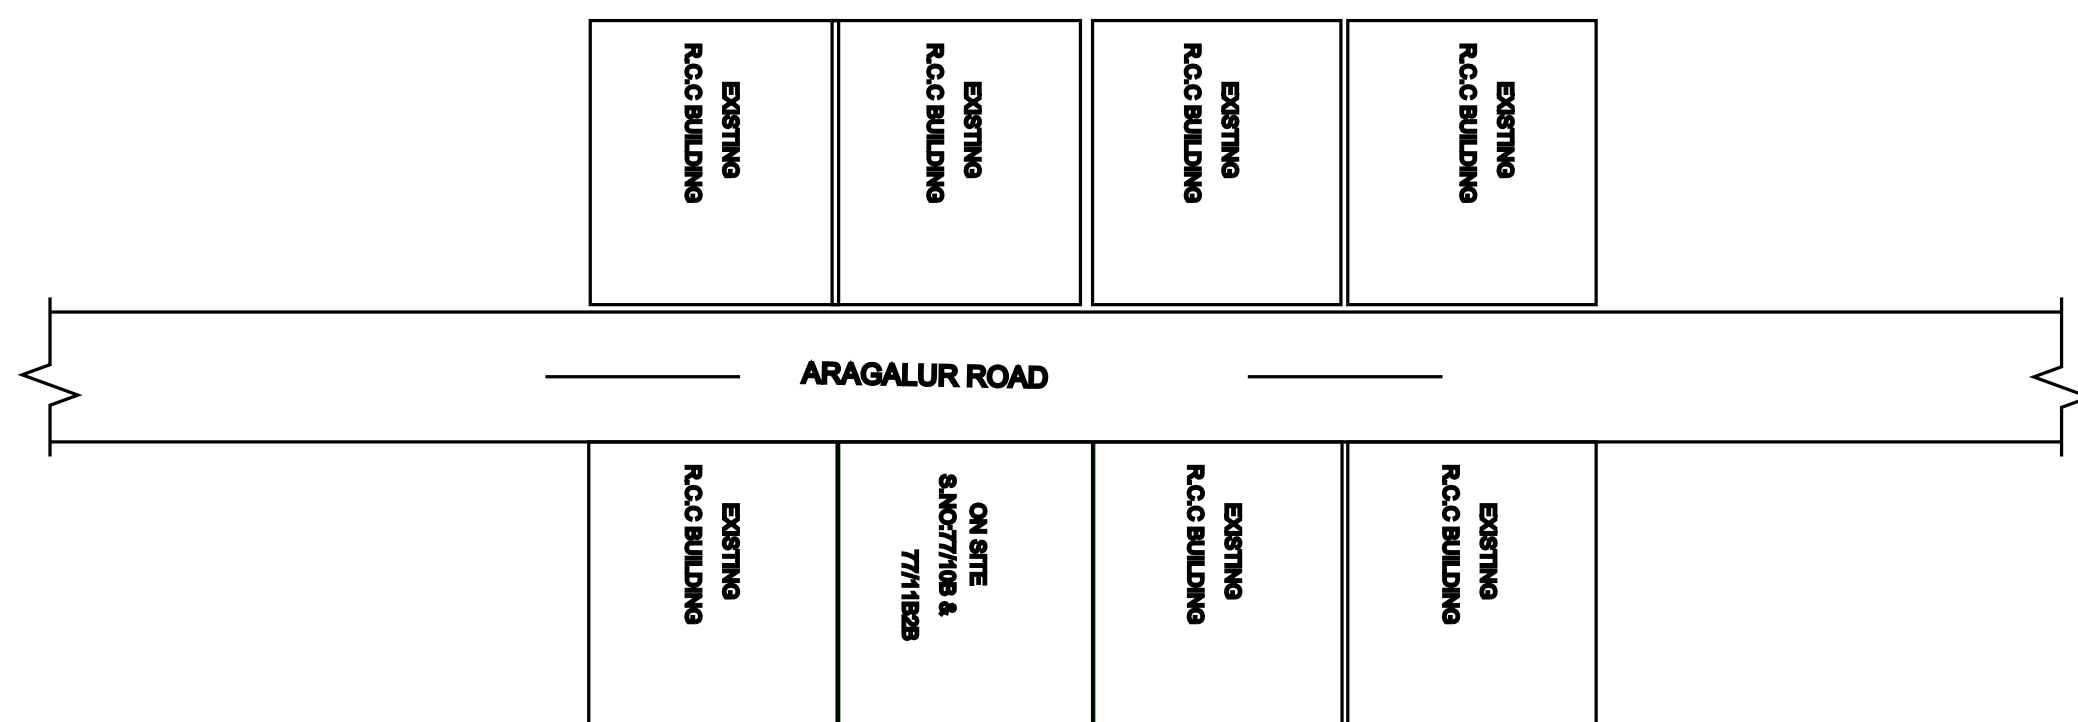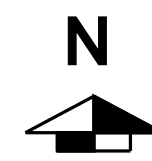

SITE PLAN :
SCALE 1: 500

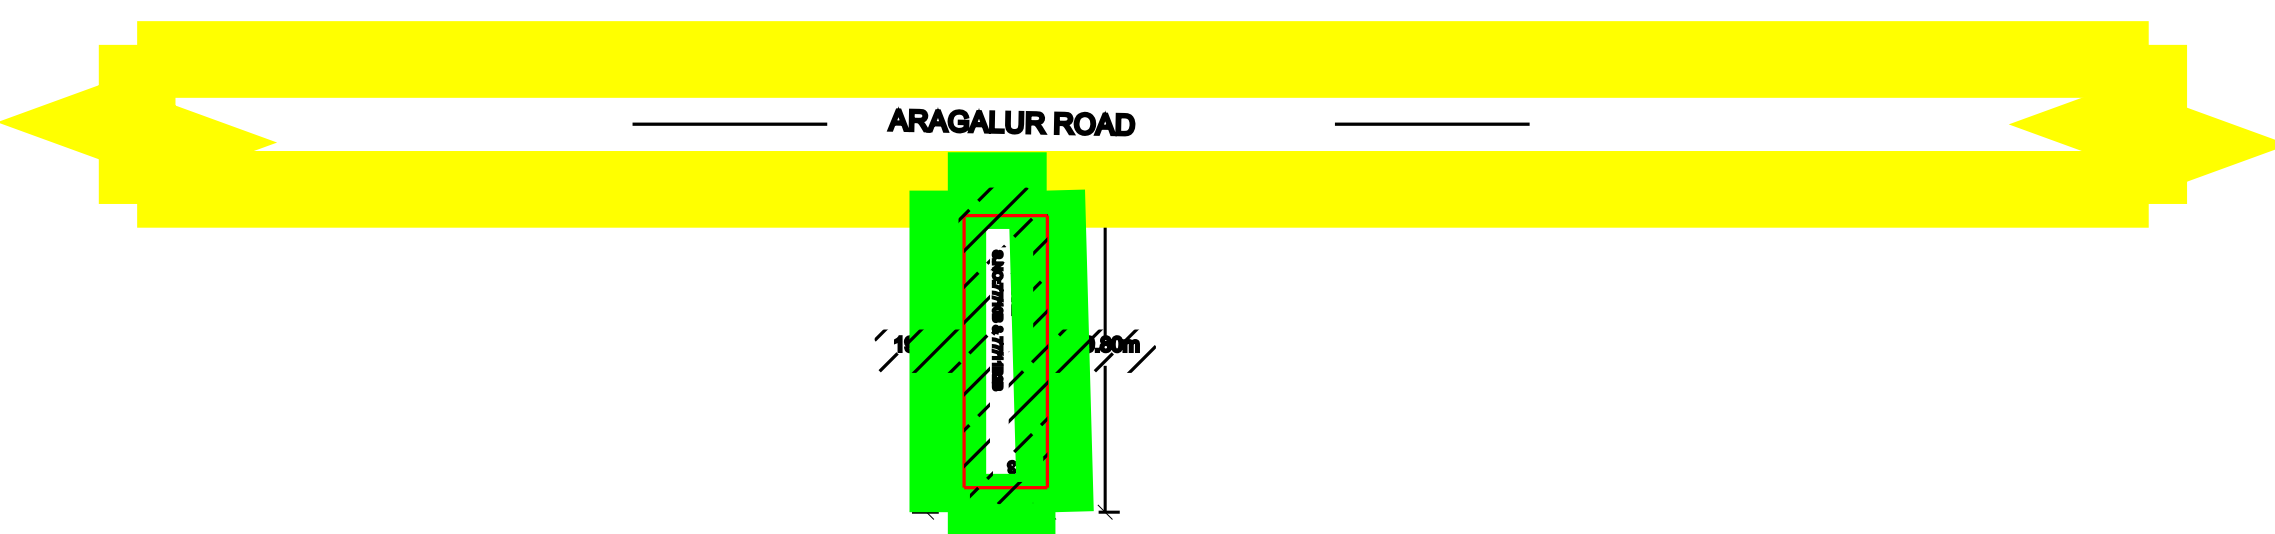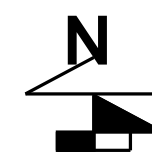

AREA DETAILS:-

S.NO	DESCRIPTION	SIZE IN FT	SIZE IN M
1.	AREA OF THE SITE [AS PER DOCUMENT]	1351.00 SQ.FT	125.51 SQ.M
2.	GROUND FLOOR AREA	592.78 SQ.FT	55.07 SQ.M
3.	FIRST FLOOR AREA	492.58 SQ.FT	45.76 SQ.M
4.	SECOND FLOOR AREA	492.58 SQ.FT	45.76 SQ.M
5.	TOTAL FSI AREA	1910.59 SQ.FT	177.59 SQ.M

JOINERY DETAILS :-

S.NO	DESCRIPTION	SIZE IN FT	SIZE IN M
1	ROLLING SHUTTER - RS	3'0" X 7'0"	0.91 X 2.13
2	ROLLING SHUTTER - RS	6'0" X 7'0"	2.44 X 2.13
3	GRILL GATE - GD	3'0" X 7'0"	1.07 X 2.13
4	DOOR - D	3'0" X 7'0"	0.91 X 2.13
5	DOOR - D1	3'0" X 7'0"	0.91 X 2.13
6	DOOR - D2	2'6" X 7'0"	0.76 X 2.13
7	OPEN - O	3'0" X 7'0"	0.91 X 2.13
8	WINDOW - W	4'0" X 4'0"	1.22 X 1.22
9	KITCHEN WINDOW - KW	3'6" X 3'6"	1.07 X 1.07
10	VENTILATOR - V	2'6" X 2'6"	0.76 X 0.76

SPECIFICATIONS:


1. R.C.C FOOTINGS FOR FOUNDATION IN M20 MIX
2. R.C.C. COLUMNS IN M20 MIX
3. R.C.C. ROOF SLAB AND BEAMS IN M20 MIX
4. 9" BRICK WORK IN C.M 1:5 IN SUPER STRUCTURE
5. COUNTRY WOOD DOORS WITH FLUSH SHUTTERS
6. COUNTRY WOOD GLAZED WINDOWS
7. INTERNAL PLASTERING IN C.M 1:4
8. EXTERNAL PLASTERING IN C.M 1:5
9. WEATHERING COURSE IN BRICK, JELLY LINE CONCRETE 1:3 MIX
10. WEATHERING TILES IN 6"X9" BURNT CLAY TILES IN LAID IN:3 MIX

SCALE :-

ALL DIMENSIONS ARE IN FEET & METER
SCALE 1 : 100 OR 1" = 8'0"



LEGEND:-

BOUNDARY LINE SHOWN IN
PROPOSED BUILDING
ROAD SHOWN IN


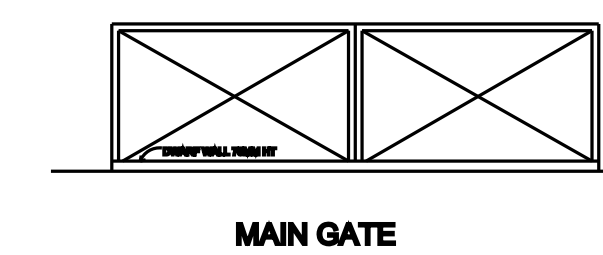


MAIN GATE

STAIR CASE DETAILS:

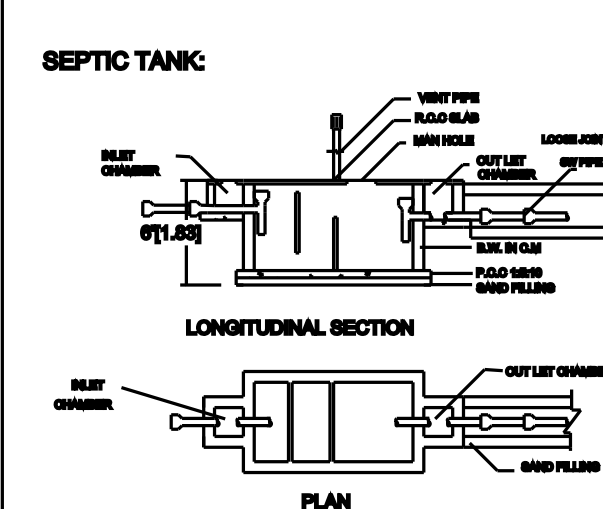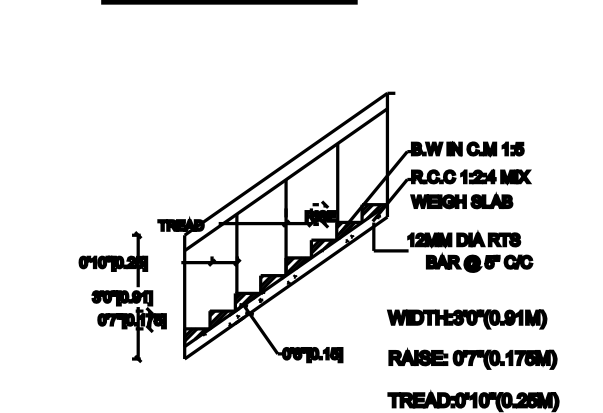

SEPTIC TANK

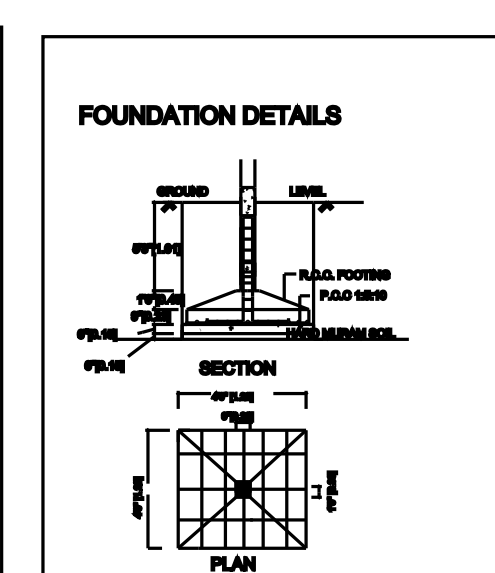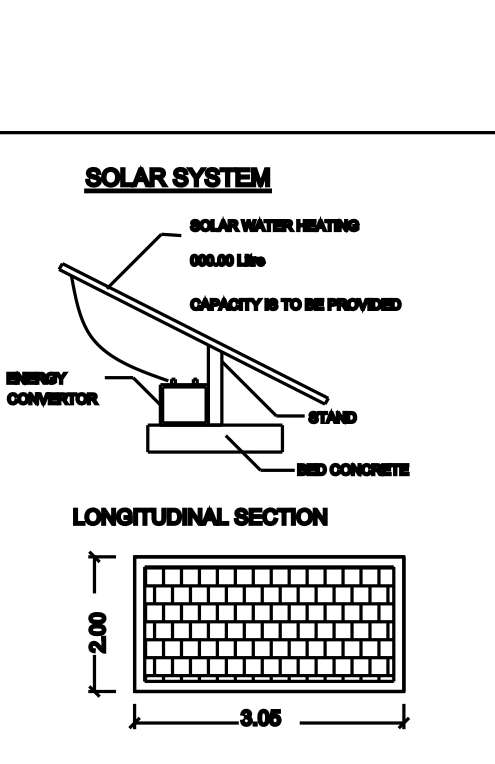

FOUNDATION DETAILS

OFFICE USE:-

Mrs.D.RAMAYE,W/o.DURAISAMI.
OWNER/POWER AGENT

REGISTERED ENGINEER:-

