




PLAN SHOWING THE RCC TERRACED RESIDENTIAL GROUND & FIRST FLOOR BUILDING AFETr DEMOLISHING THE EXISTING BUILDIND IN SURVEY No. 282/2C1A1B ,(Old No. 282/2C1A1) , PATTA No. 2898, WITH DOOR Nos. 2/209 & 210 IN CHINDHAMANIYUR, IN OLAIPATI VILLAGE, MECHERI UNION , METTUR TALUK, SALEM DISTRICT.

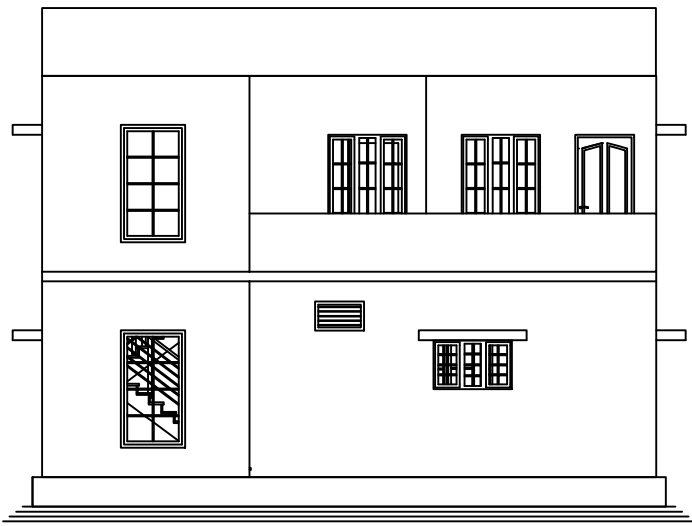


FRONT ELEVATION

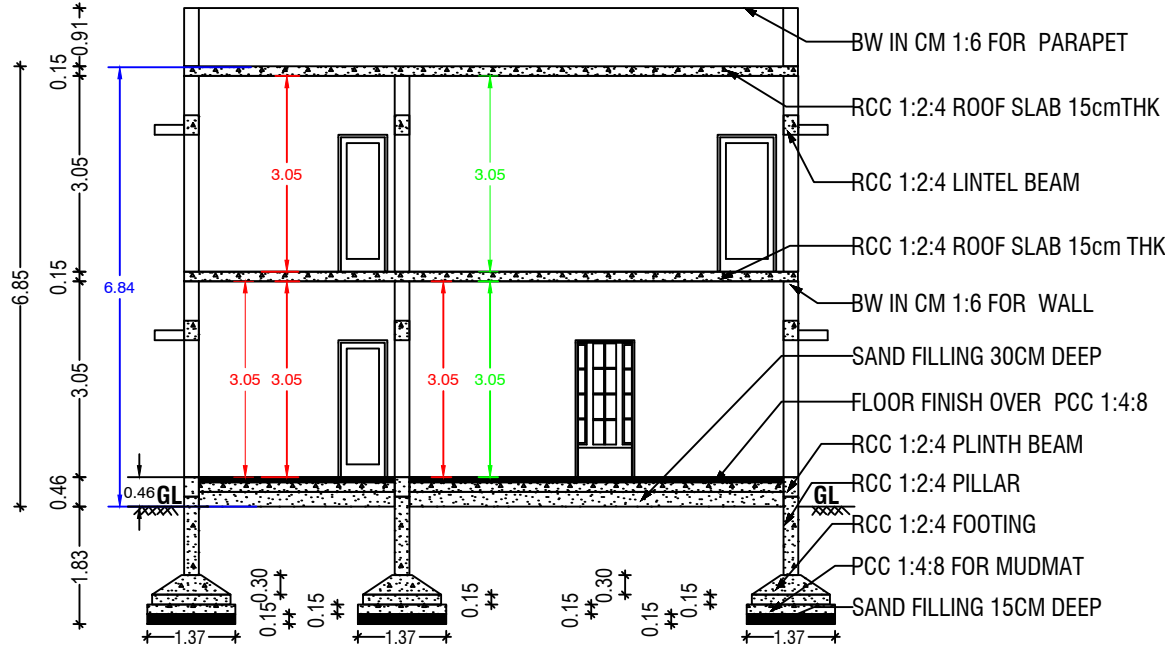


SECTION AT X-X

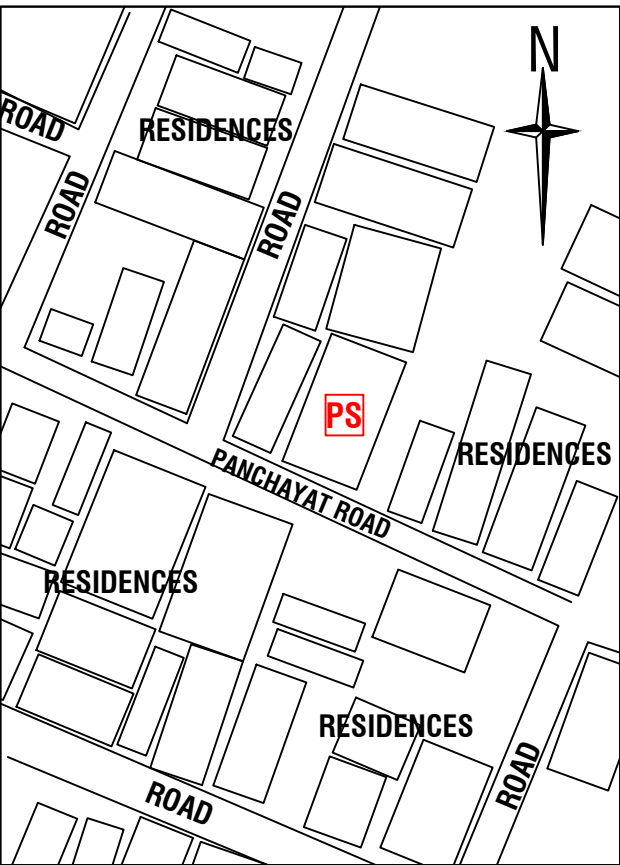


KEY PLAN

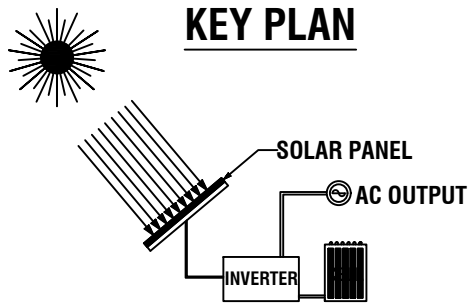


SOLAR PANEL FOR ALTERNATIVE POWER SUPPLY

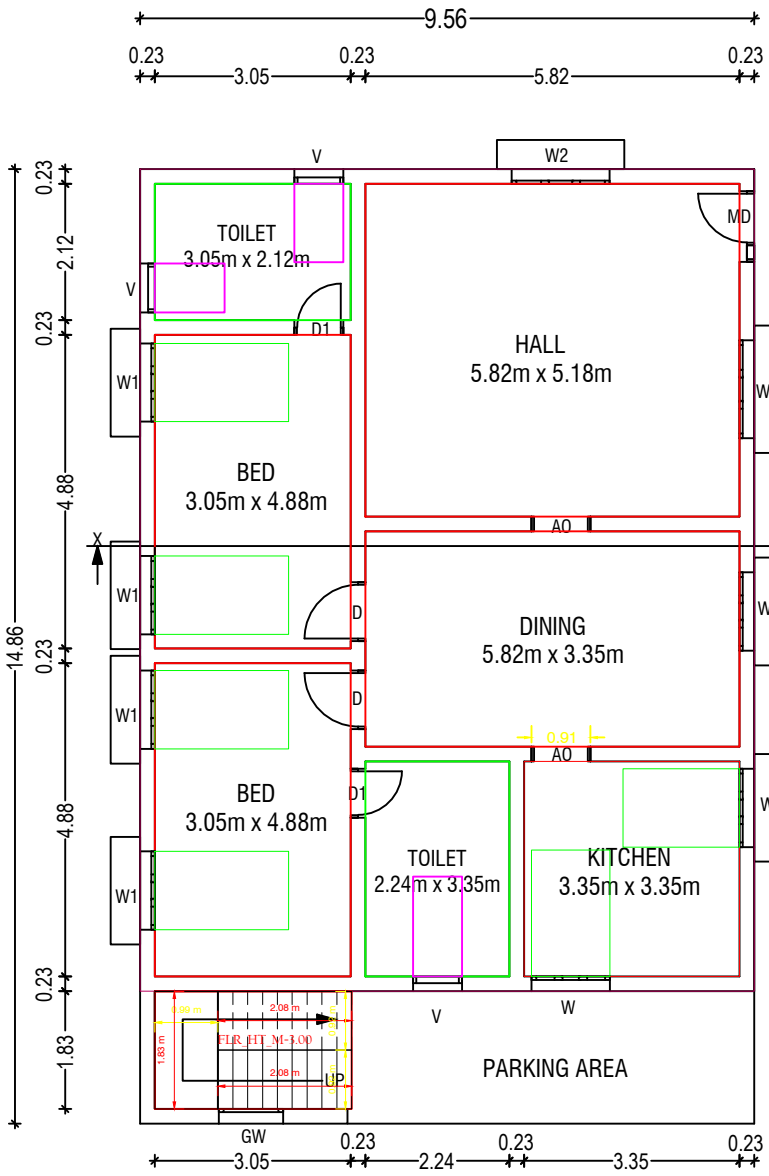


GROUND FLOOR PLAN

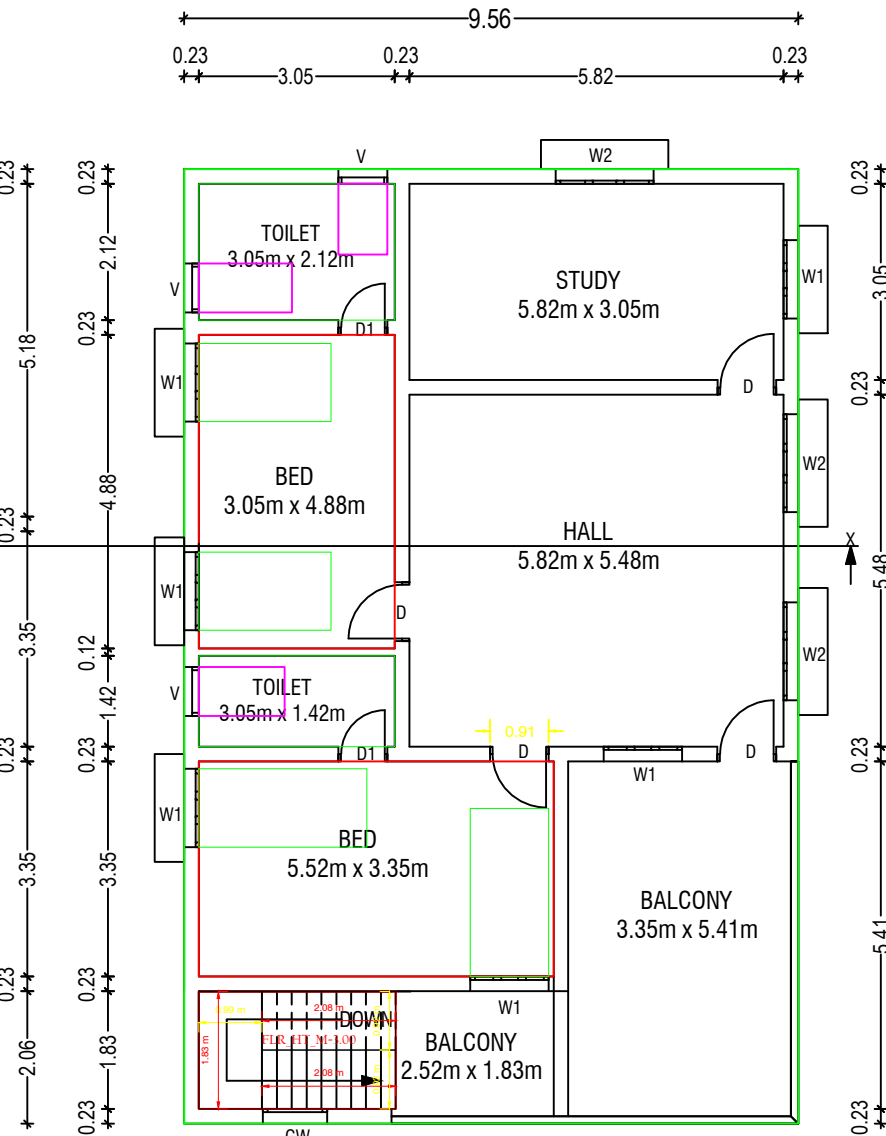


FIRST FLOOR PLAN

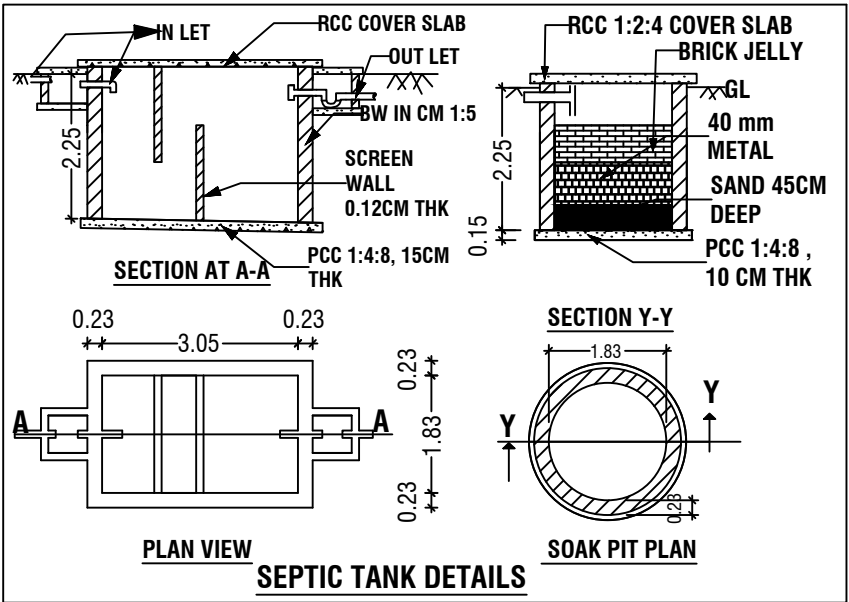

SEPTIC TANK DETAILS

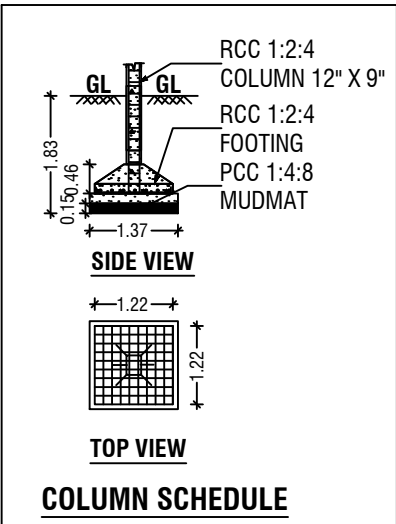


COLUMN SCHEDULE

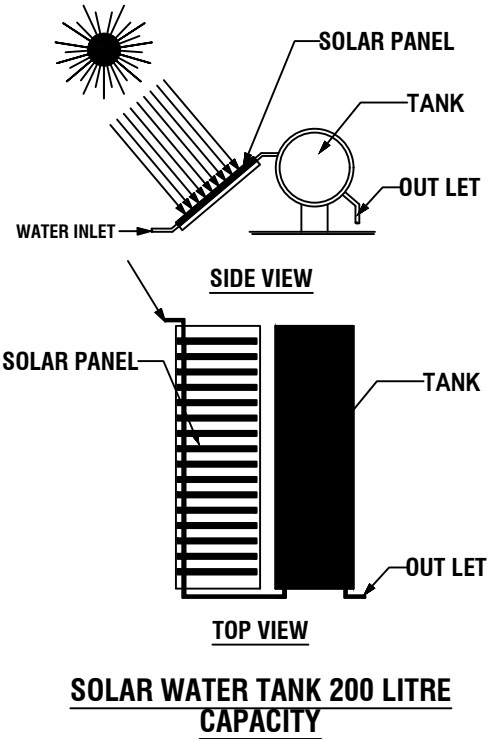

SOLAR WATER TANK 200 LITRE CAPACITY

NAME OF THE APPLICANT'S :
1. Mr. S. GOPALA KRISHNAN, S/o. Thiru. SUNDARARAJAN.
2. Mr. S. SUDHARSHAN, S/o. Thiru. SUNDARARAJAN.

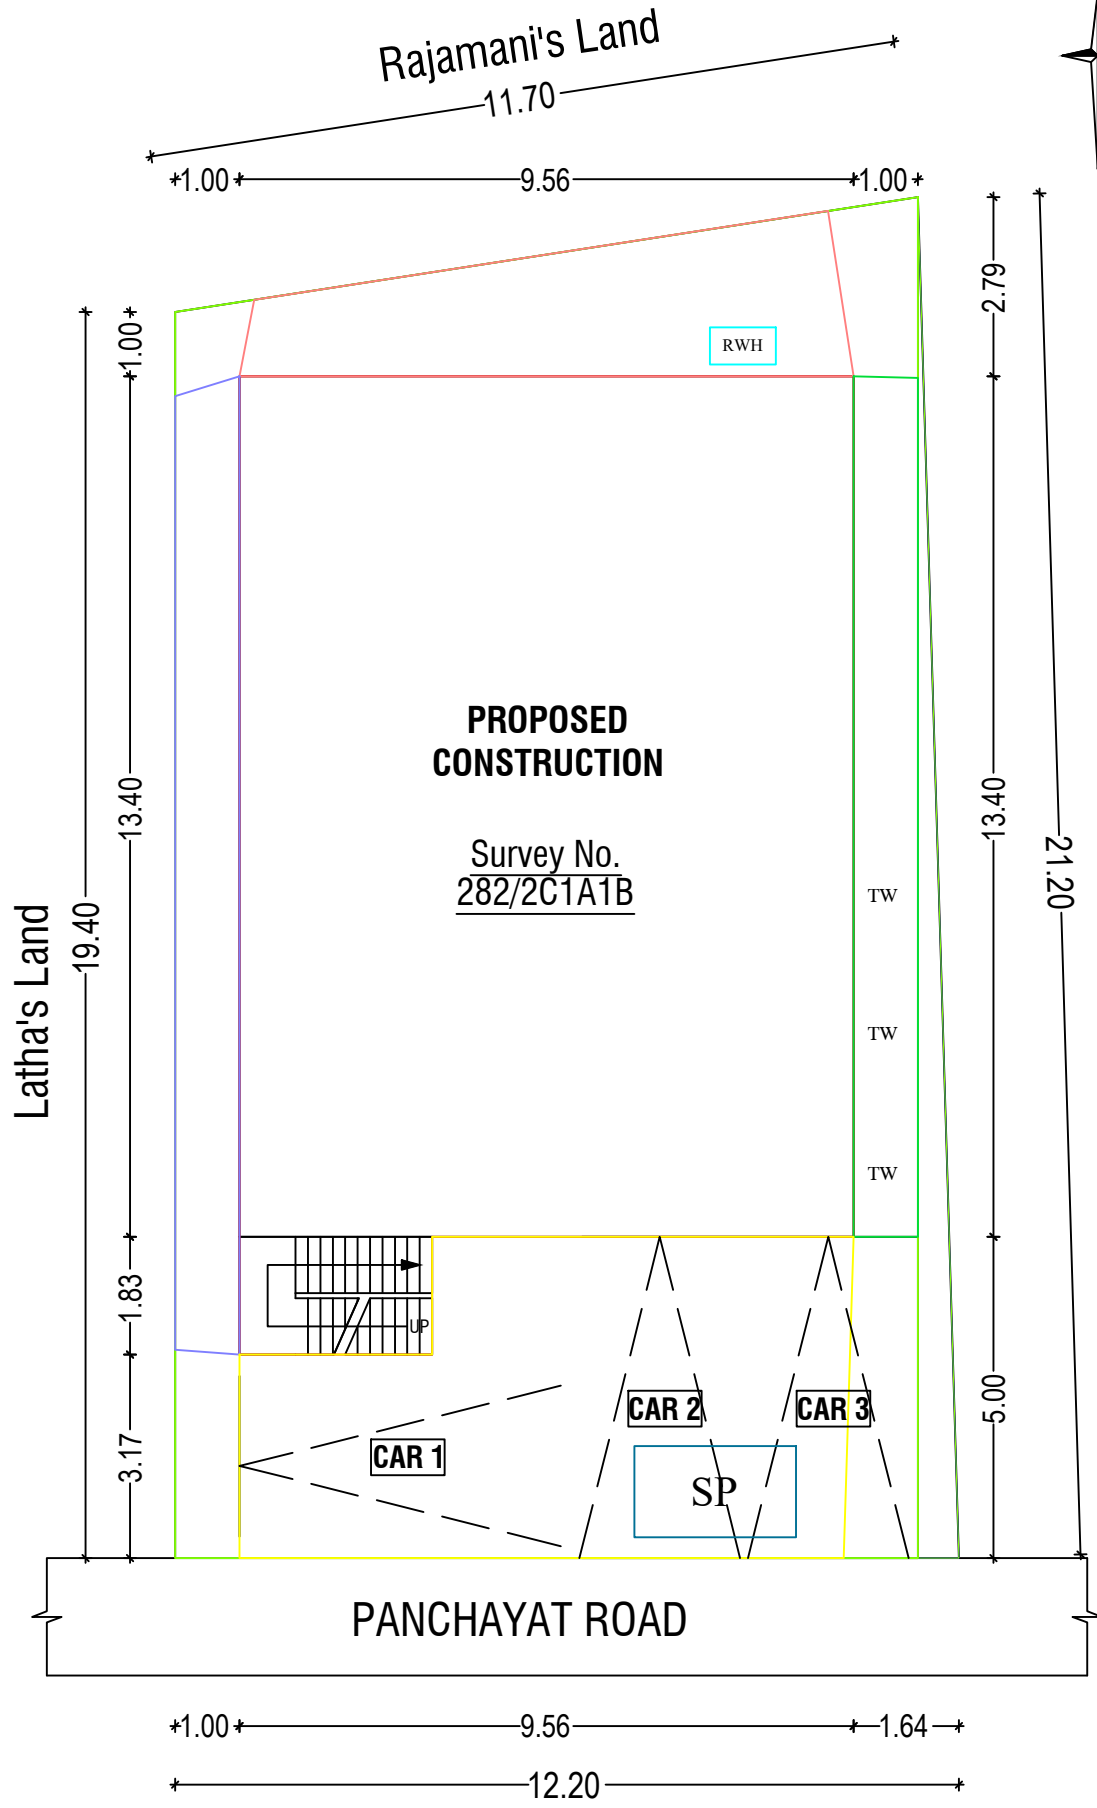

SITE PLAN (SCALE 1:100)

REFERENCE SCALE 1: 100

JOINERIES DETAIL

MD- MAIN DOOR	1.10m X 2.10m
D - DOOR	0.91m X 2.10m
D1- BATH DOOR	0.76m X 2.10m
AO- ARCH OPEN	0.91m X 2.10m
W - WINDOW	0.91m X 1.68m
W1-WINDOW	1.22m X 1.68m
W2-WINDOW	1.52m X 1.68m
V -VENTILATOR	0.90m X 0.60m
GW-GRILL WINDOW	1.00m X 1.83m

AREA DETAILS

PLOT EXTENT	
(AS PER DOCUMENT)	: 2,613.00 SFT (242.80 SQM)
PLOT EXTENT	
(AS PER SITE)	: 2,613.00 SFT (242.80 SQM)
PLOT EXTENT	
(AS PER PATTA)	: 2,613.00 SFT (242.80 SQM)
G.FLOOR PLINTH AREA	: 1,528.58 SFT (142.06 SQM)
F.FLOOR PLINTH AREA	: 1,528.58 SFT (142.06 SQM)
CARPET AREA G.FLR	: 1,376.55 SFT (127.88 SQM)
CARPET AREA F.FLR	: 1,376.55 SFT (127.88 SQM)
OPEN SPACE	: 1,083.50 SFT (100.80 SQM)

PLOT COVERAGE AREA (PCA) = 58.50%
FLOOR SCALE INDEX (FSI) = 1.17

NOTE :
1. ALL DIMENSIONS ARE IN METRE.
2. SOLAR SYSTEM IS TO BE PROVIDED.
3. PARKING FOR 3 CAR HAS BEEN PROVIDED.

OFFICE USE



APPLICANT

ENGINEER / LBS