

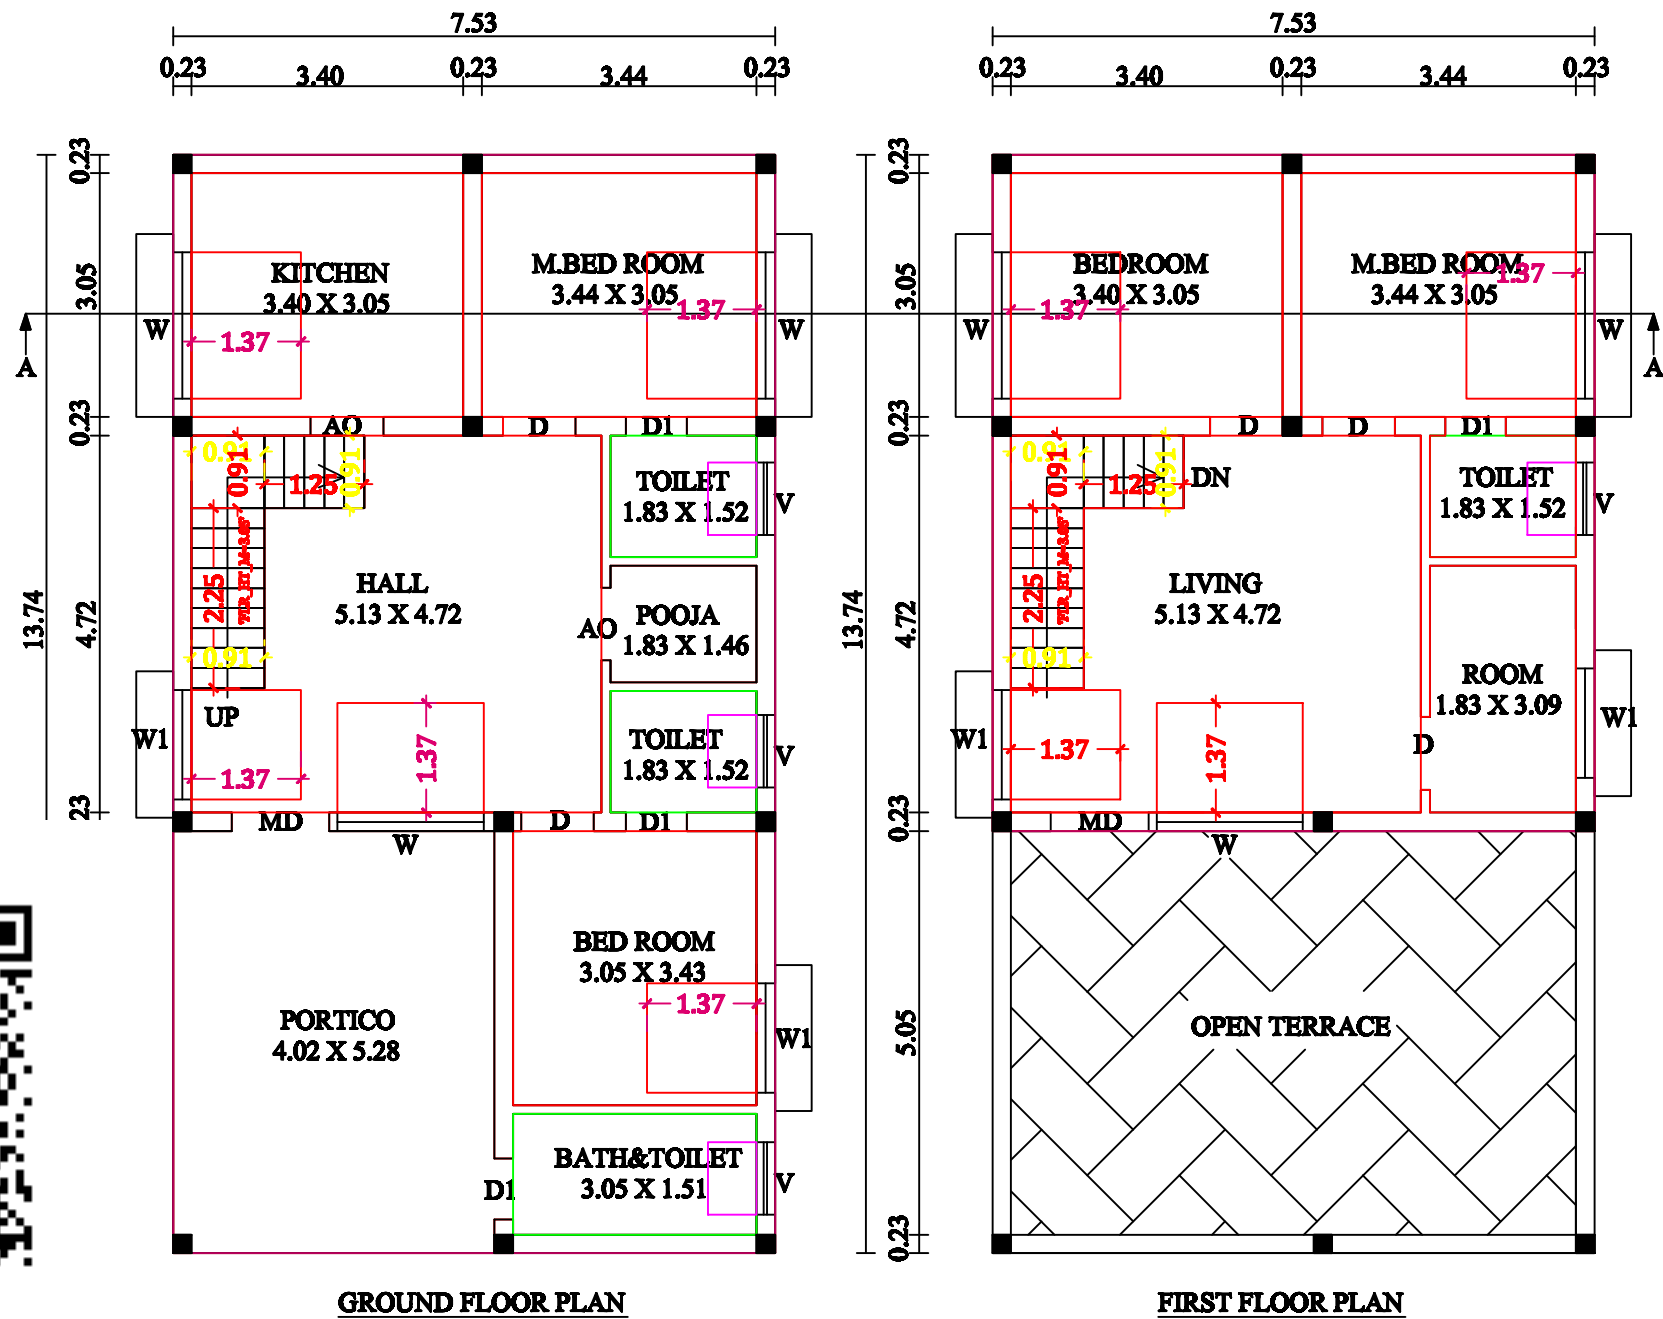


PLAN SHOWING THE PROPOSED CONSTRUCTION OF R.C.C TERRACED ROOF RESIDENTIAL GROUND & FIRST FLOOR BUILDING IN OLD S.F.NO - 123/1D2A1, NEW S.F.NO - 123/1D2A1B, PLOT NO -182, AT GANAPATHI NAGAR, MARAMANGALATHUPATTI VILLAGE & PANCHAYAT, VEERAPANDI PANCHAYAT UNION, SALEM WEST TALUK, S ALEM DISTRICT. LAYOUT APPROVED NO - 90/87.

APPLICANT :
Mr.K.KARTHI, S/O. Mr.KANDASAMY.

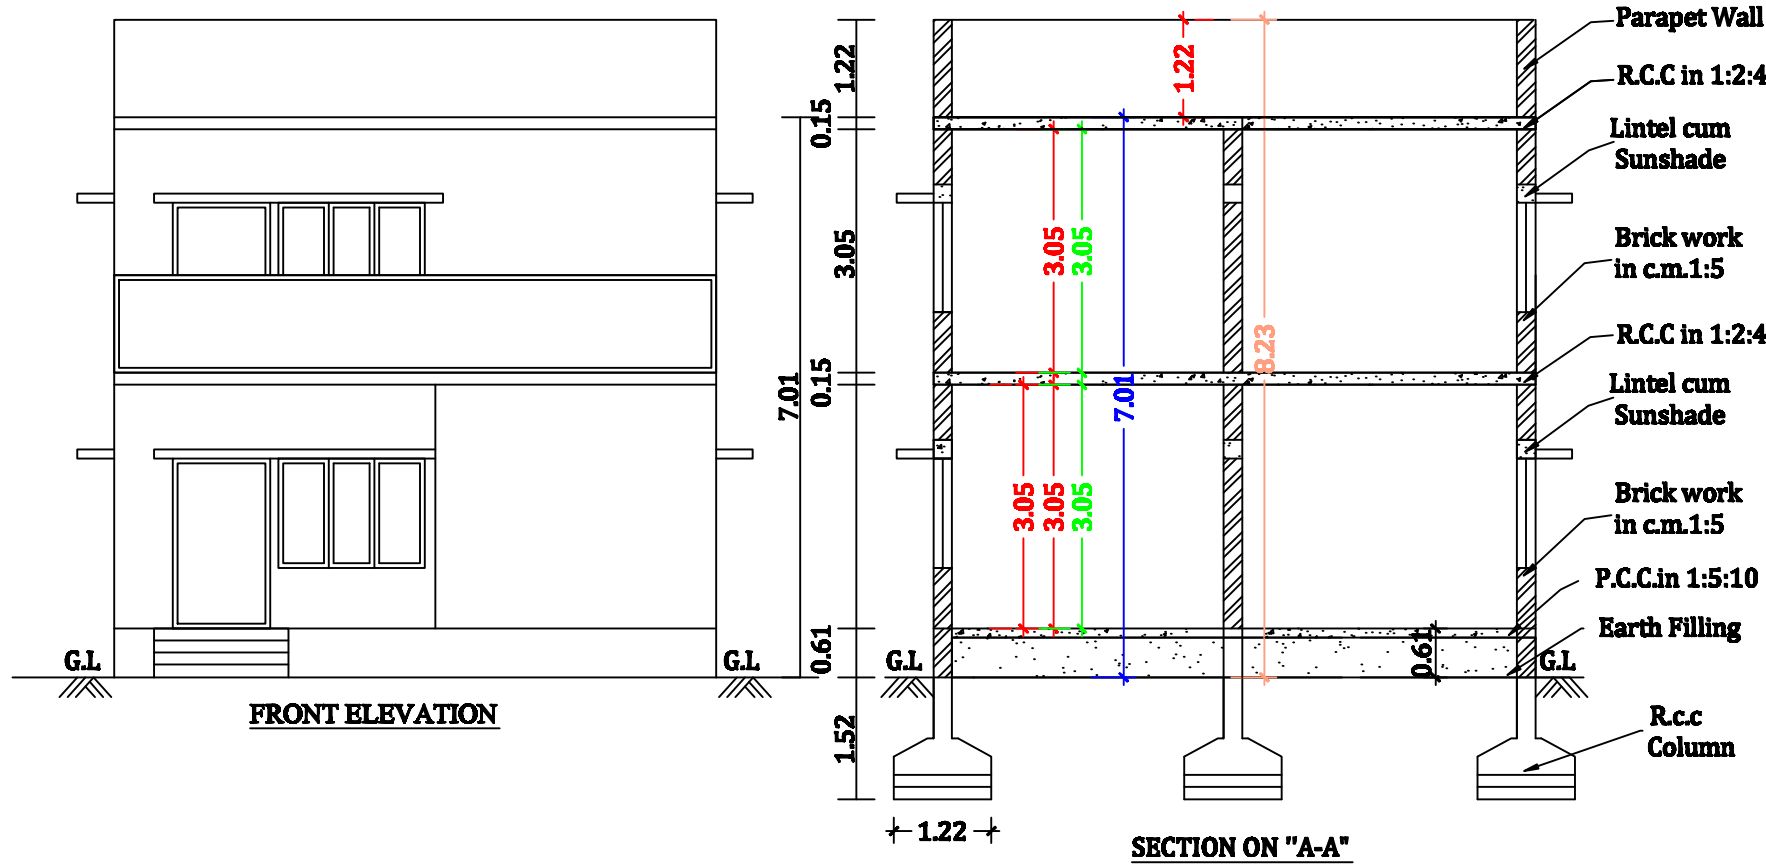


SITE PLAN
SCALE 1:200

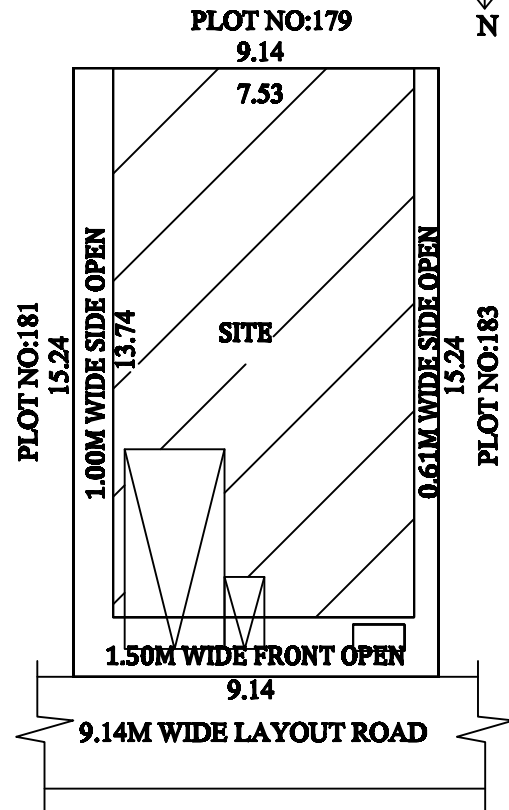

JOINERY DETAILS:

MAIN DOOR	4'0" X 7'0"	1.22 X 2.13
DOOR	3'0" X 7'0"	0.91 X 2.13
DOOR 1	2'6" X 7'0"	0.76 X 2.13
ARCH OPEN	3'0" X 7'0"	0.91 X 2.13
WINDOW	6'0" X 4'6"	1.83 X 1.37
WINDOW 1	4'6" X 4'6"	1.37 X 1.37
VENTILATOR	3'0" X 2'0"	1.00 X 0.61

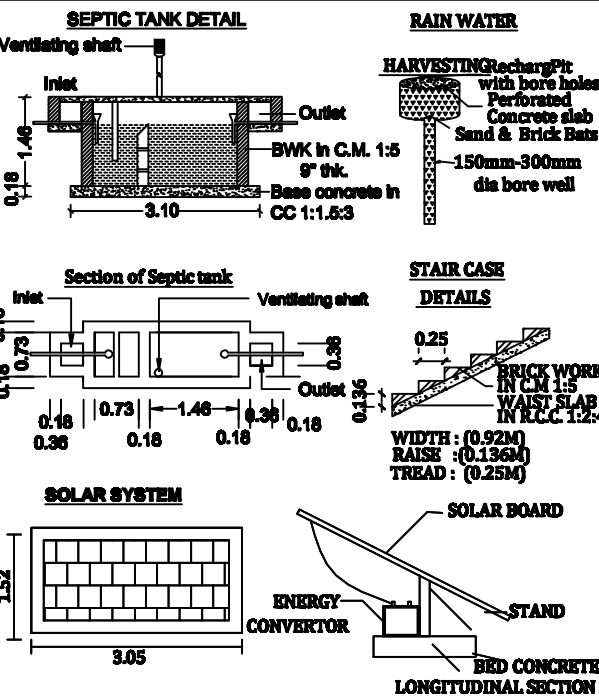

SCALE

ALL DIMENSIONS ARE IN METER
SCALE 1:100

BOUNDARY SHOWN IN - ☐
PROPOSED SHOWN IN - ☐
ROAD SHOWN IN - ☐

AREA DETAILS:	SQ.FT	SQ.MT
AREA OF DOCUMENT	1500.00	139.35
AREA OF PATTA	1495.54	138.93
AREA OF GROUND FLOOR	1113.64	103.46
AREA OF FIRST FLOOR	685.66	63.70
TOTAL F.S.I AREA	1799.30	167.16

APPLICANT:

[Signature]

ENGINEER :

[Signature]
KURINJI BUILDERS & ASSOCIATES
Er. S. VINOTH KUMAR, B.E., A.M.I.E., A.M.I.E.
LPA Registered Engineer: 40/19
Plot No:25, Lakshana Avenue,
Kizhaku Vattam, Amanikondalampatty,
SALEM-636 010. Cell: 96778 21160

