

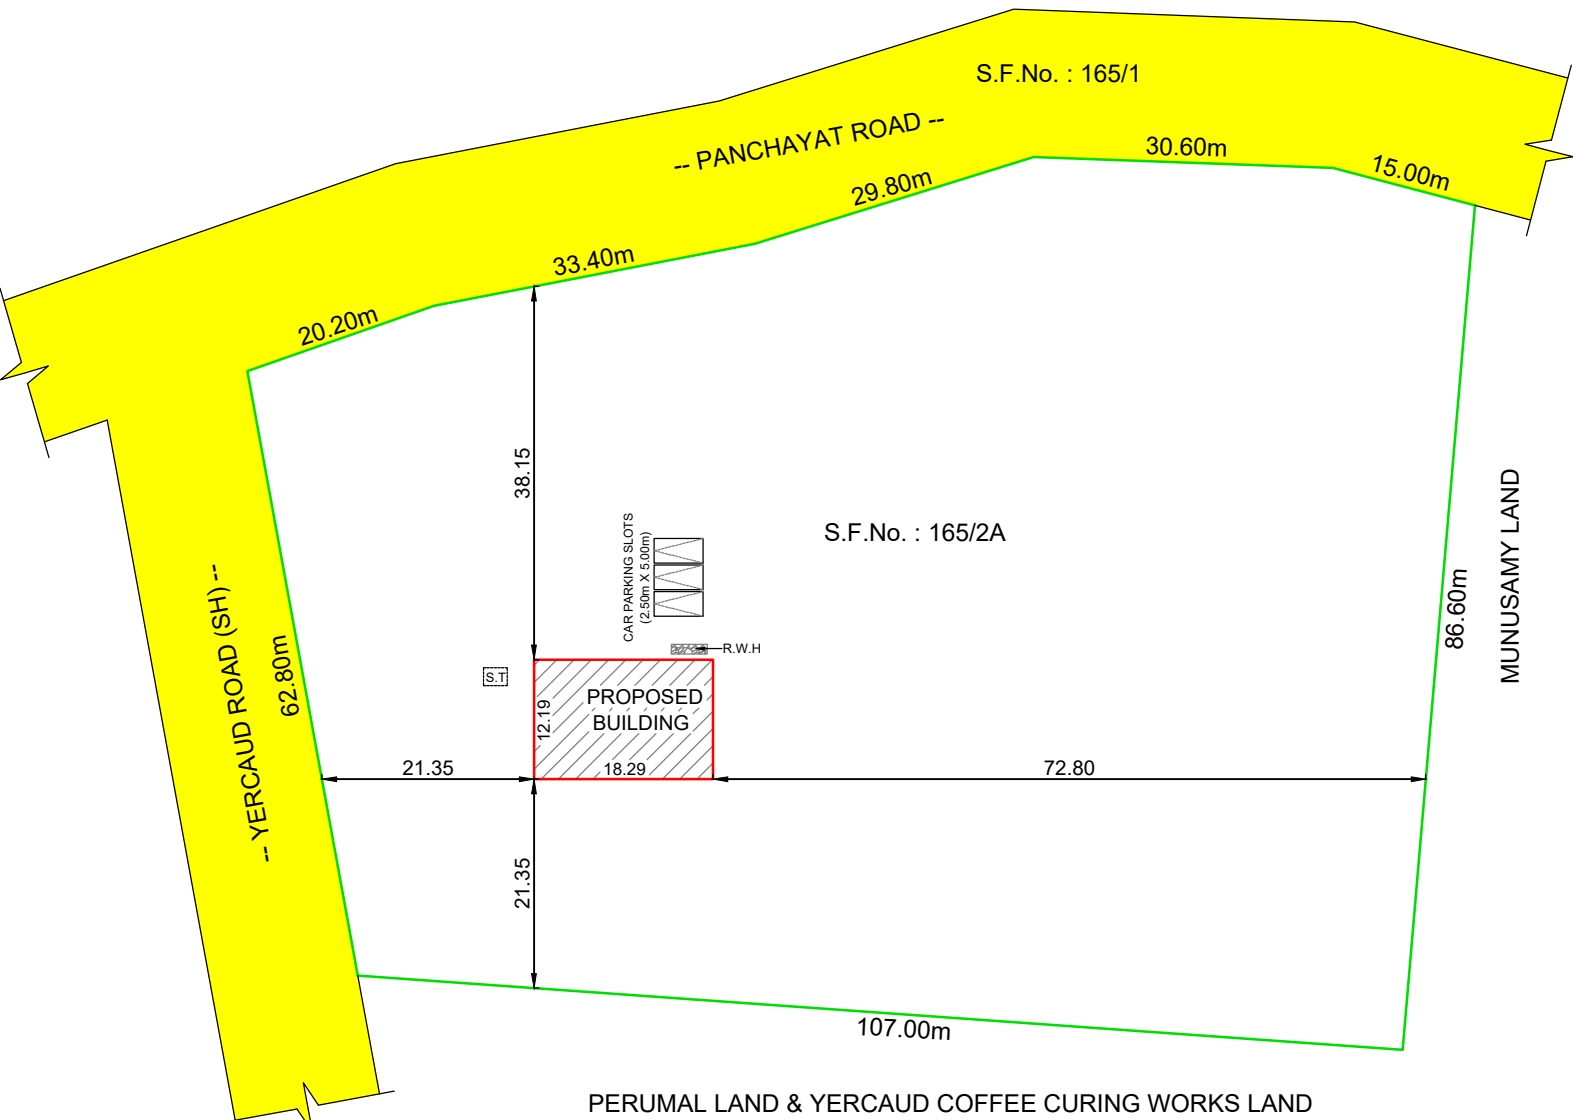


PLAN SHOWING THE PROPOSED CONSTRUCTION OF R.C.C TERRACE ROOF RESIDENTIAL BUILDING (GROUND FLOOR), IN S.F.No. : 165/2A, PATTA No. : 874, OF KONDAPPANAICKANPATTY VILLAGE AND VILLAGE PANCHAYAT, SALEM TALUK, SALEM DISTRICT.



APPLICANT : Mr. G.N.SARAVANAN, S/o. Mr. NATARAJAN.

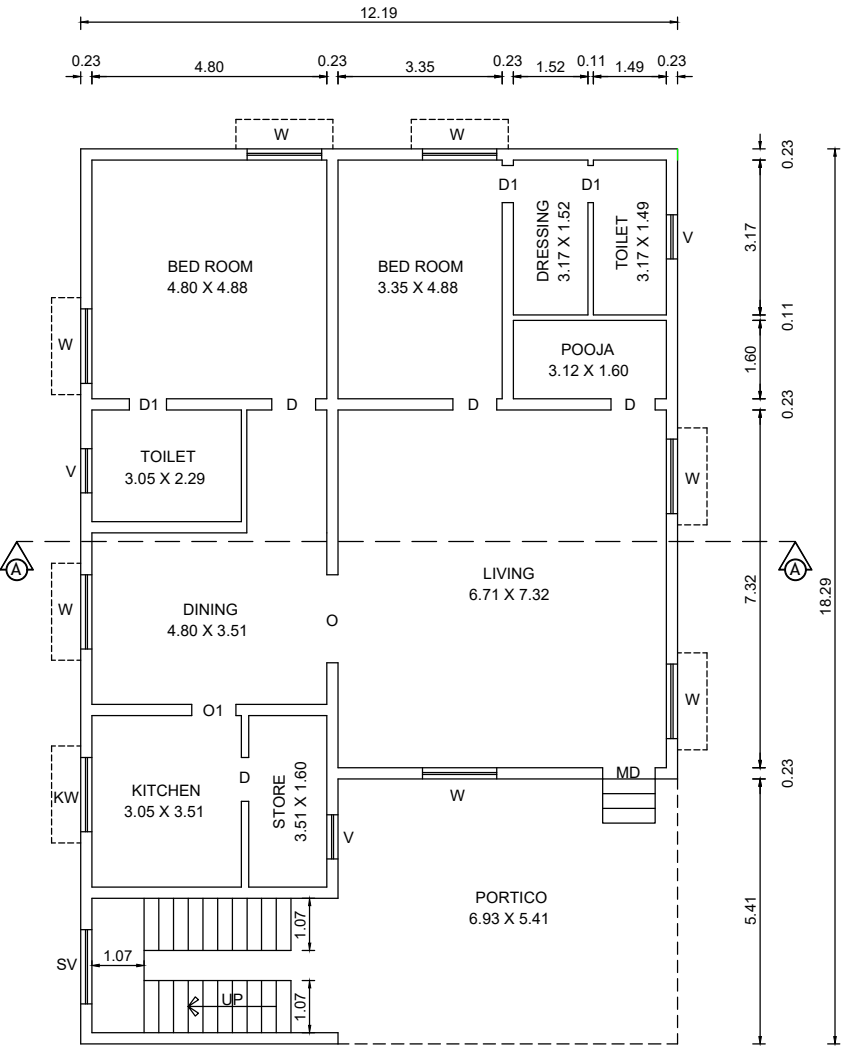


SITE PLAN
(SCALE 1 : 500)

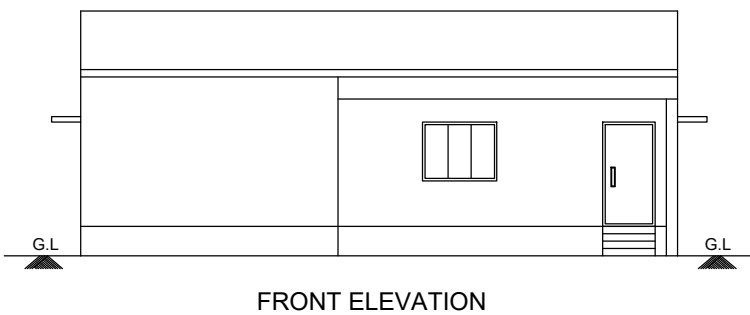


GROUND FLOOR PLAN

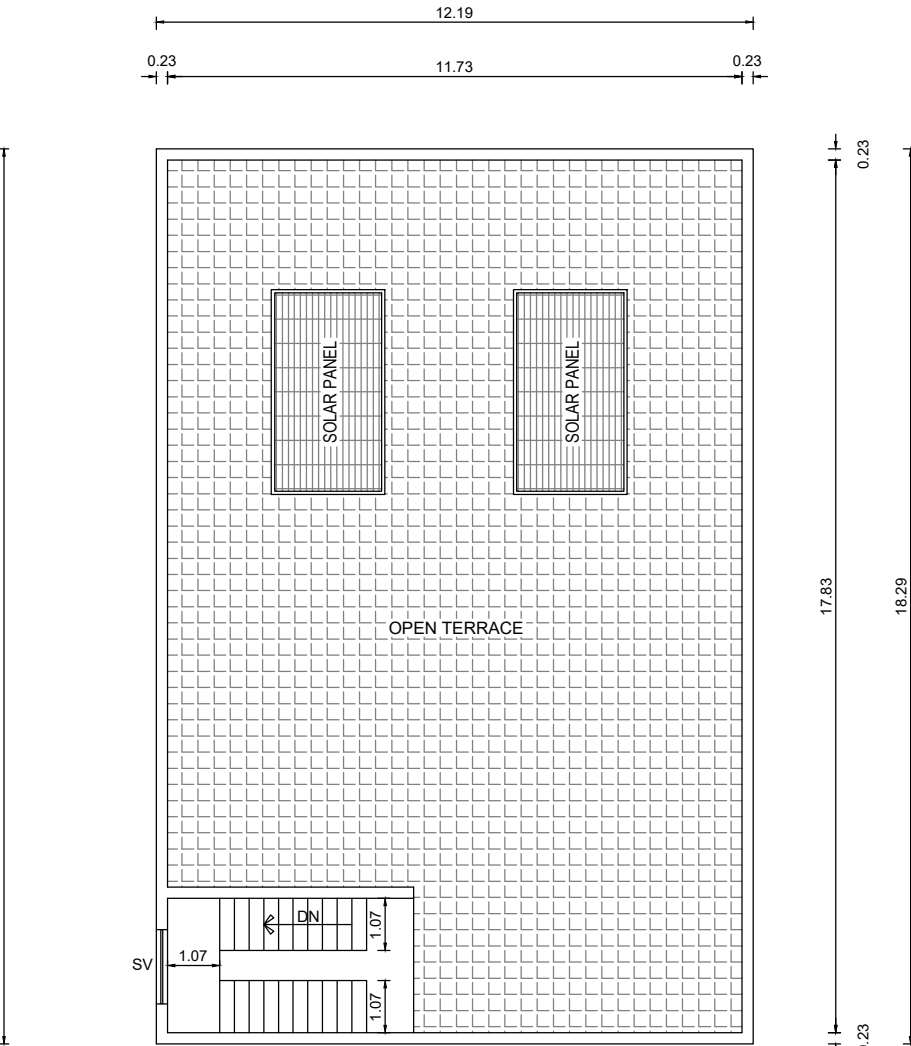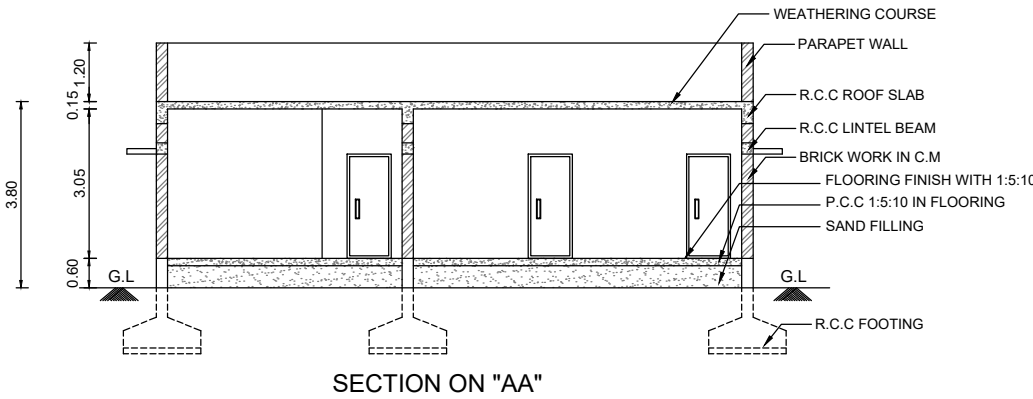


TERRACE FLOOR PLAN

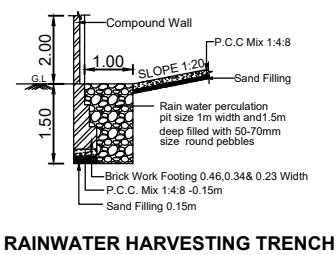

RAINWATER HARVESTING TRENCH

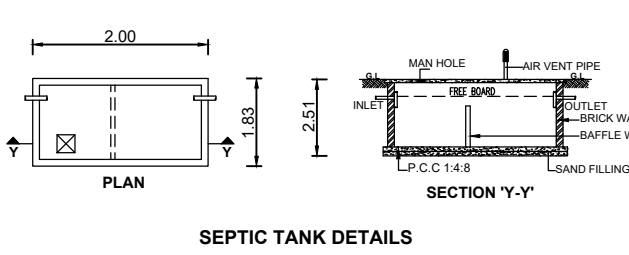

SEPTIC TANK DETAILS

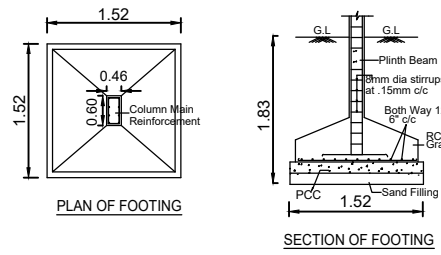

FOUNDATION DETAILS

SCALE 1 : 100 ALL DIMENSIONS ARE IN "METRE"

AREA STATEMENT

PLOT AREA DETAILS In Sq.m

AS PER DOCUMENT (2.23 ACRES) 9024.41

AS PER PATTA 9050.00

BUILDING AREA DETAILS

FLOOR NAME BUILT-UP AREA & FSI AREA

In Sq.m In Sq.Ft

GROUND FLOOR AREA 222.97 2400.00

FLOOR SPACE INDEX (FSI) = $\frac{222.97}{9024.41} = 0.02$

JOINERY DETAILS (In Metre)

MD	MAIN DOOR	1.07 X 2.13
D	DOOR	0.91 X 2.13
D1	TOILET DOOR	0.76 X 2.13
O	OPEN	1.83 X 2.13
O1	OPEN	0.91 X 2.13
W	WINDOW	1.52 X 1.22
KW	KITCHEN WINDOW	1.52 X 1.00
SV	STAIR VENILATION	1.82 X 1.22
V	VENTILATOR	0.90 X 0.60

APPLICANT :

REGISTERED ENGINEER / L.B.S :

N. Chandramouli
N. CHANDRAMOULI, M.E.,
Registered Structural Engineer Grade-I
DTCP/SALEM/29/RSE-1/2024
Email: nskassociates2015@gmail.com
Mobile No: 98945 09342