


PLAN SHOWING THE PROPOSED CONSTRUCTION OF G+1 R.C.C TERRACED ROOF RESIDENTIAL BUILDING IN SURVEY NO: 67/1, 69/1(Pt) PATTa NO - 544,164


KANDARKULA MANICKAM VILLAGE, SANKAGIRI TALUK, MAGUDANCHAVADI SUB REG DT., SALEM WEST REG., SALEM DISTRICT OF KANDARKULA

MANICKAM VILLAGE PANCHAYAT, MAGUDANCHAVADI PANCHAYAT UNION.


NAME OF APPLICANT:Mrs.P.SUMATHI, W/o. Mr.PRABHAGARAN.

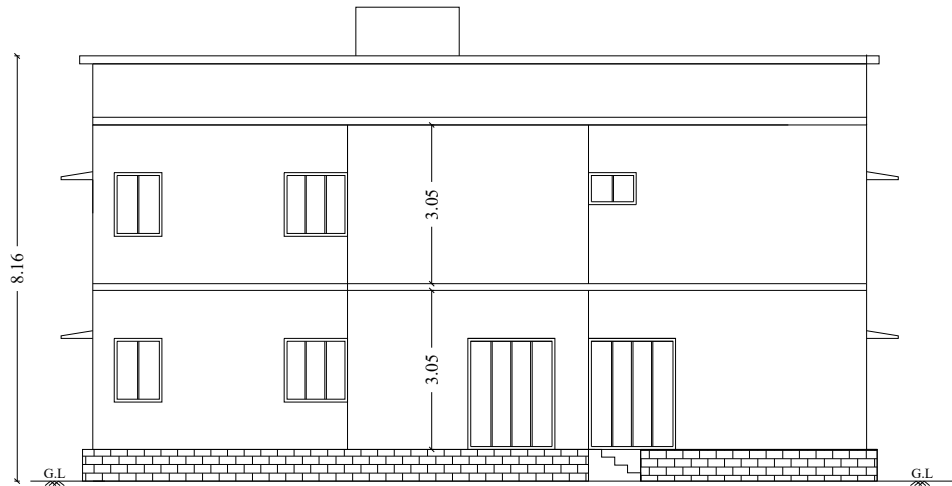


FRONT ELEVATION

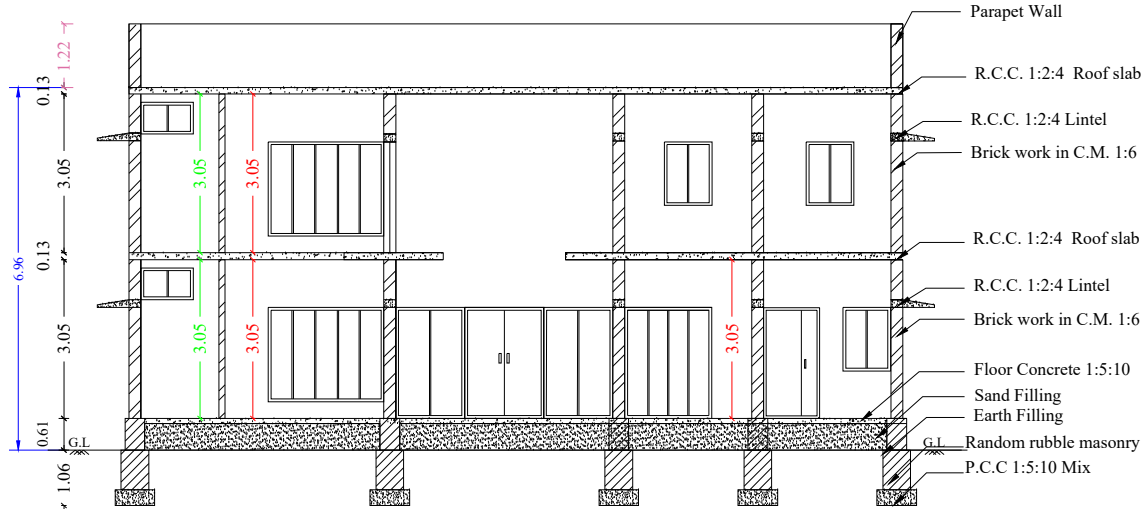

SECTION A-A'

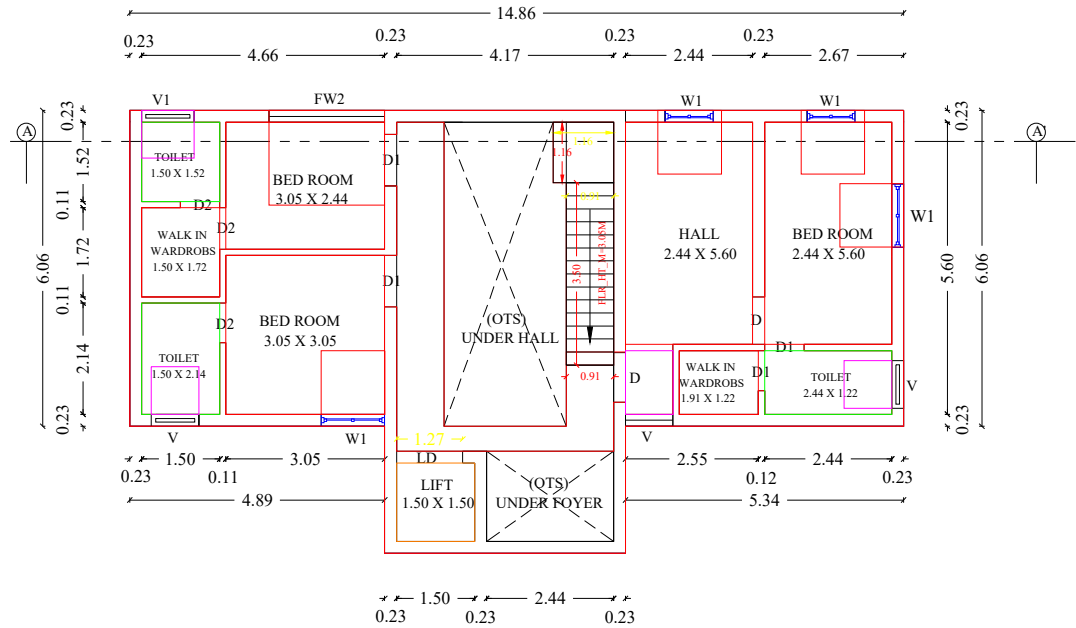


FIRST FLOOR PLAN

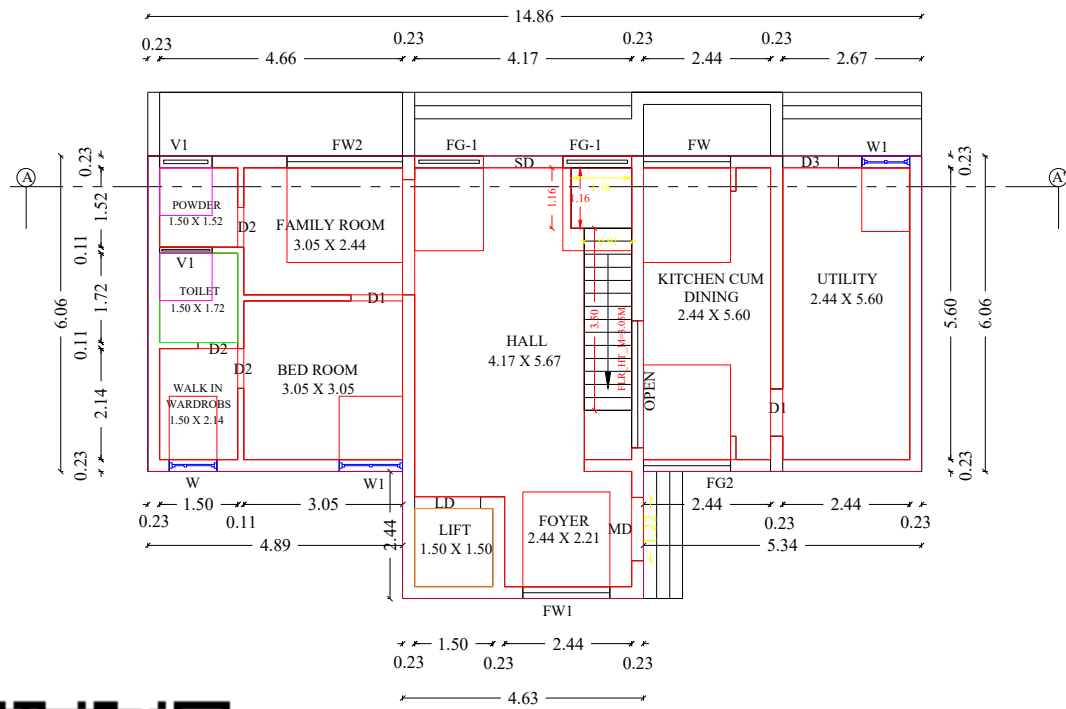


GROUND FLOOR PLAN

SITE PLAN
SCALE : 1 : 500

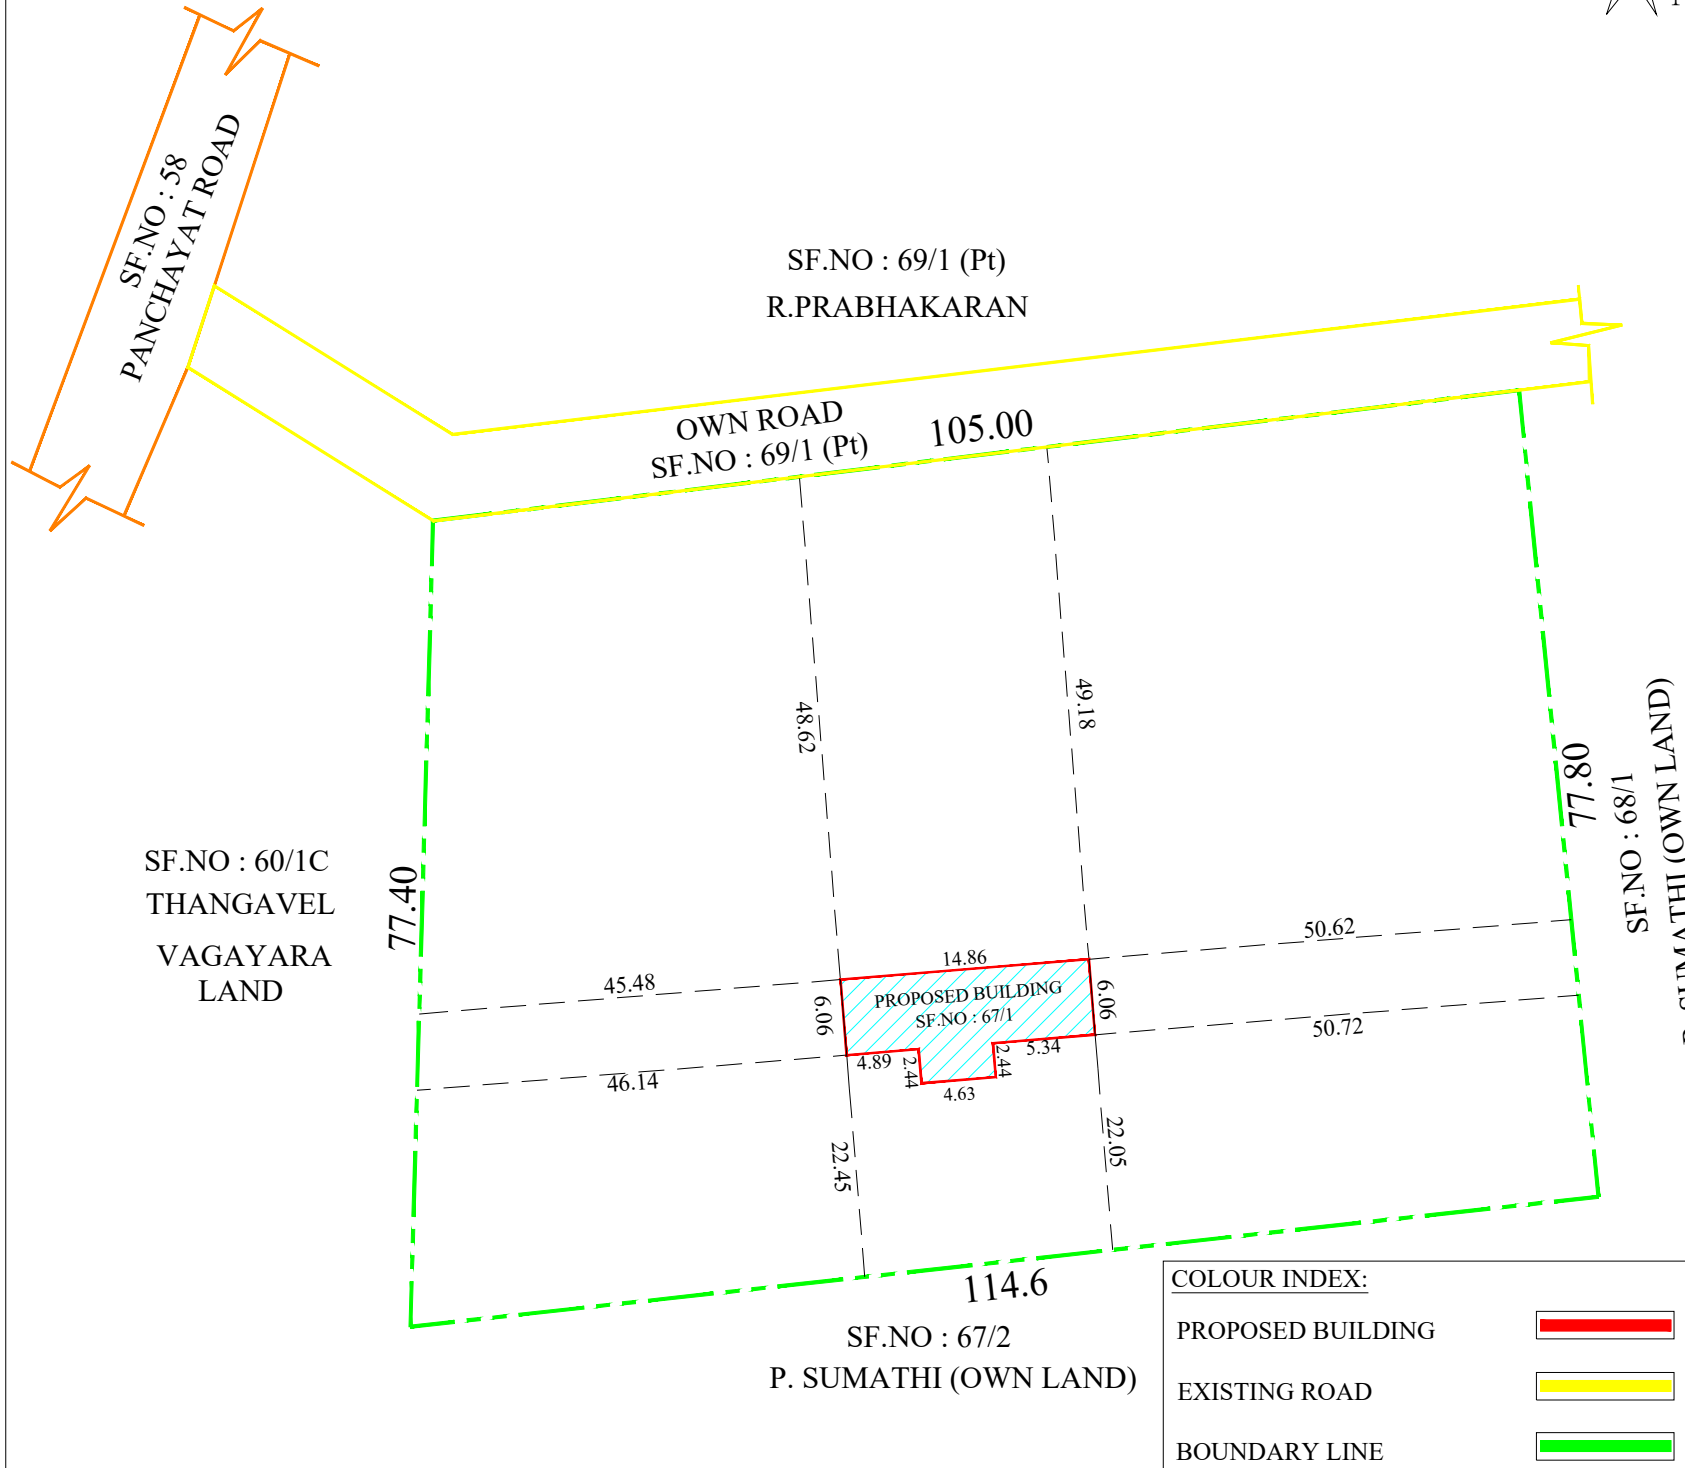

COLOUR INDEX:	
PROPOSED BUILDING	
EXISTING ROAD	
BOUNDARY LINE	

KEY PLAN
NOT TO SCALE

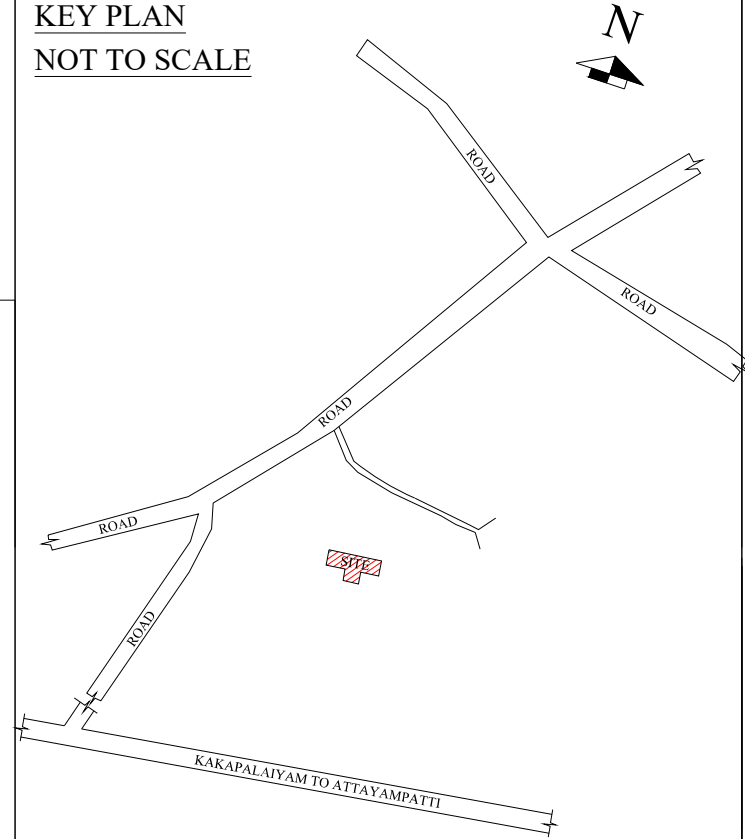

AREA STATEMENT	SQ.FT	SQ.MT
PLOT AREA(AS PER DOCUMENT)	92031.43	8550.00
PLOT AREA (AS PER PATTa)	92031.43	8550.00
PLOT AREA (AS PER SITE)	92031.43	8550.0
FSI AREA		
PRO. GROUND FLOOR AREA	1090.75	101.33
PRO. FIRST FLOOR AREA	1090.75	101.33
TOTAL FSI AREA	2181.50	202.66

PLOT COVERAGE	:	1.19 %
FLOOR SPACE INDEX	:	0.012

JOINERY DETAILS:

ID	DESCRIPTION	IN METER
MD	MAIN DOOR	1.22 X 2.14
D	DOOR	0.91 X 2.14
D1	DOOR	0.99 X 2.14
D2	TOILET DOOR	0.76 X 2.14
SD	SLIDING DOOR	1.52 X 2.14
AO	ARCH OPENING	2.44 X 2.14
W	WINDOW	0.91 X 1.22
W1	WINDOW	1.22 X 1.22
FW1 & FG1	WINDOW	1.66 X 2.14
FW2	WINDOW	2.22 X 2.14
FW & FG2	WINDOW	1.67 X 2.14
V	VENTILATOR	0.91 X 0.61
V1	VENTILATOR	1.22 X 0.61
LD	LIFT DOOR	1.14 X 2.14

SCALE :-

ALL DIMENSIONS ARE IN FEET & METER
SCALE 1 : 100 OR 1" = 8'0"

APPLICANT:-


Sumathi

REGISTERED ENGINEER:-


Er.S.TAMILSELVAM, B.E.,
PRIYA BUILDERS
LICENSED BUILDING SURVEYOR
No:15-1/274, K.V.P. Theatre Road,
L.A.S. Complex, Elampillai,
SALEM-637 502. Cell: 74181 18843




PERCUSSION PIT

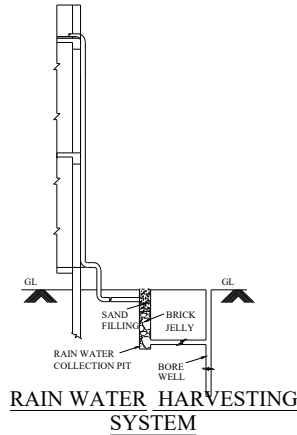

RAIN WATER HARVESTING SYSTEM

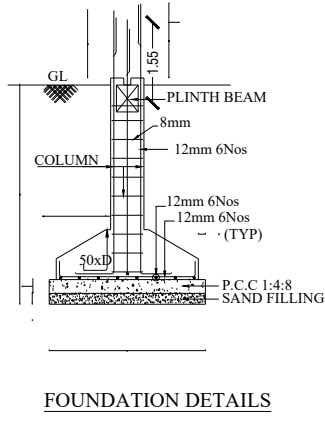


FOUNDATION DETAILS

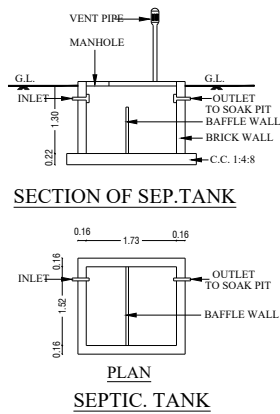


SECTION OF SEP.TANK

PLAN
SEPTIC TANK

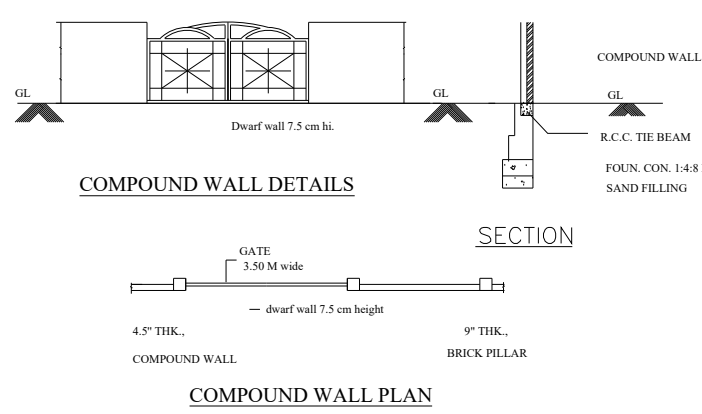

COMPOUND WALL DETAILS

COMPOUND WALL PLAN

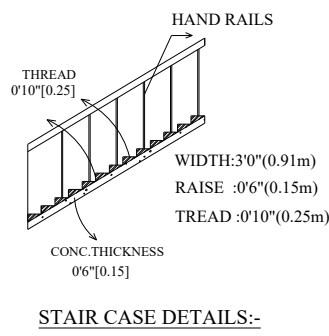

STAIR CASE DETAILS:-