




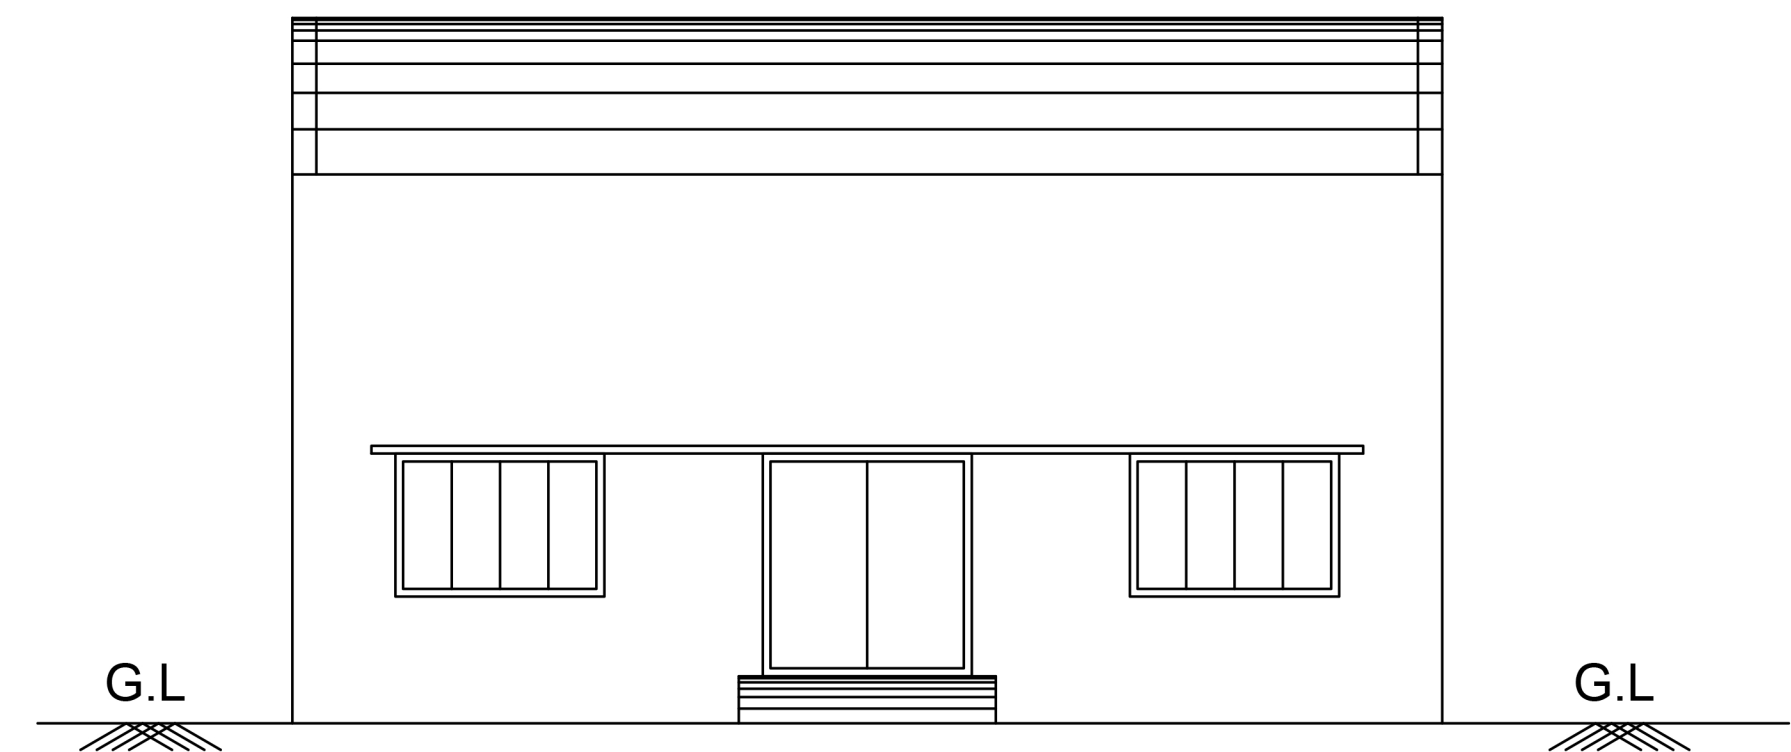


FRONT ELEVATION

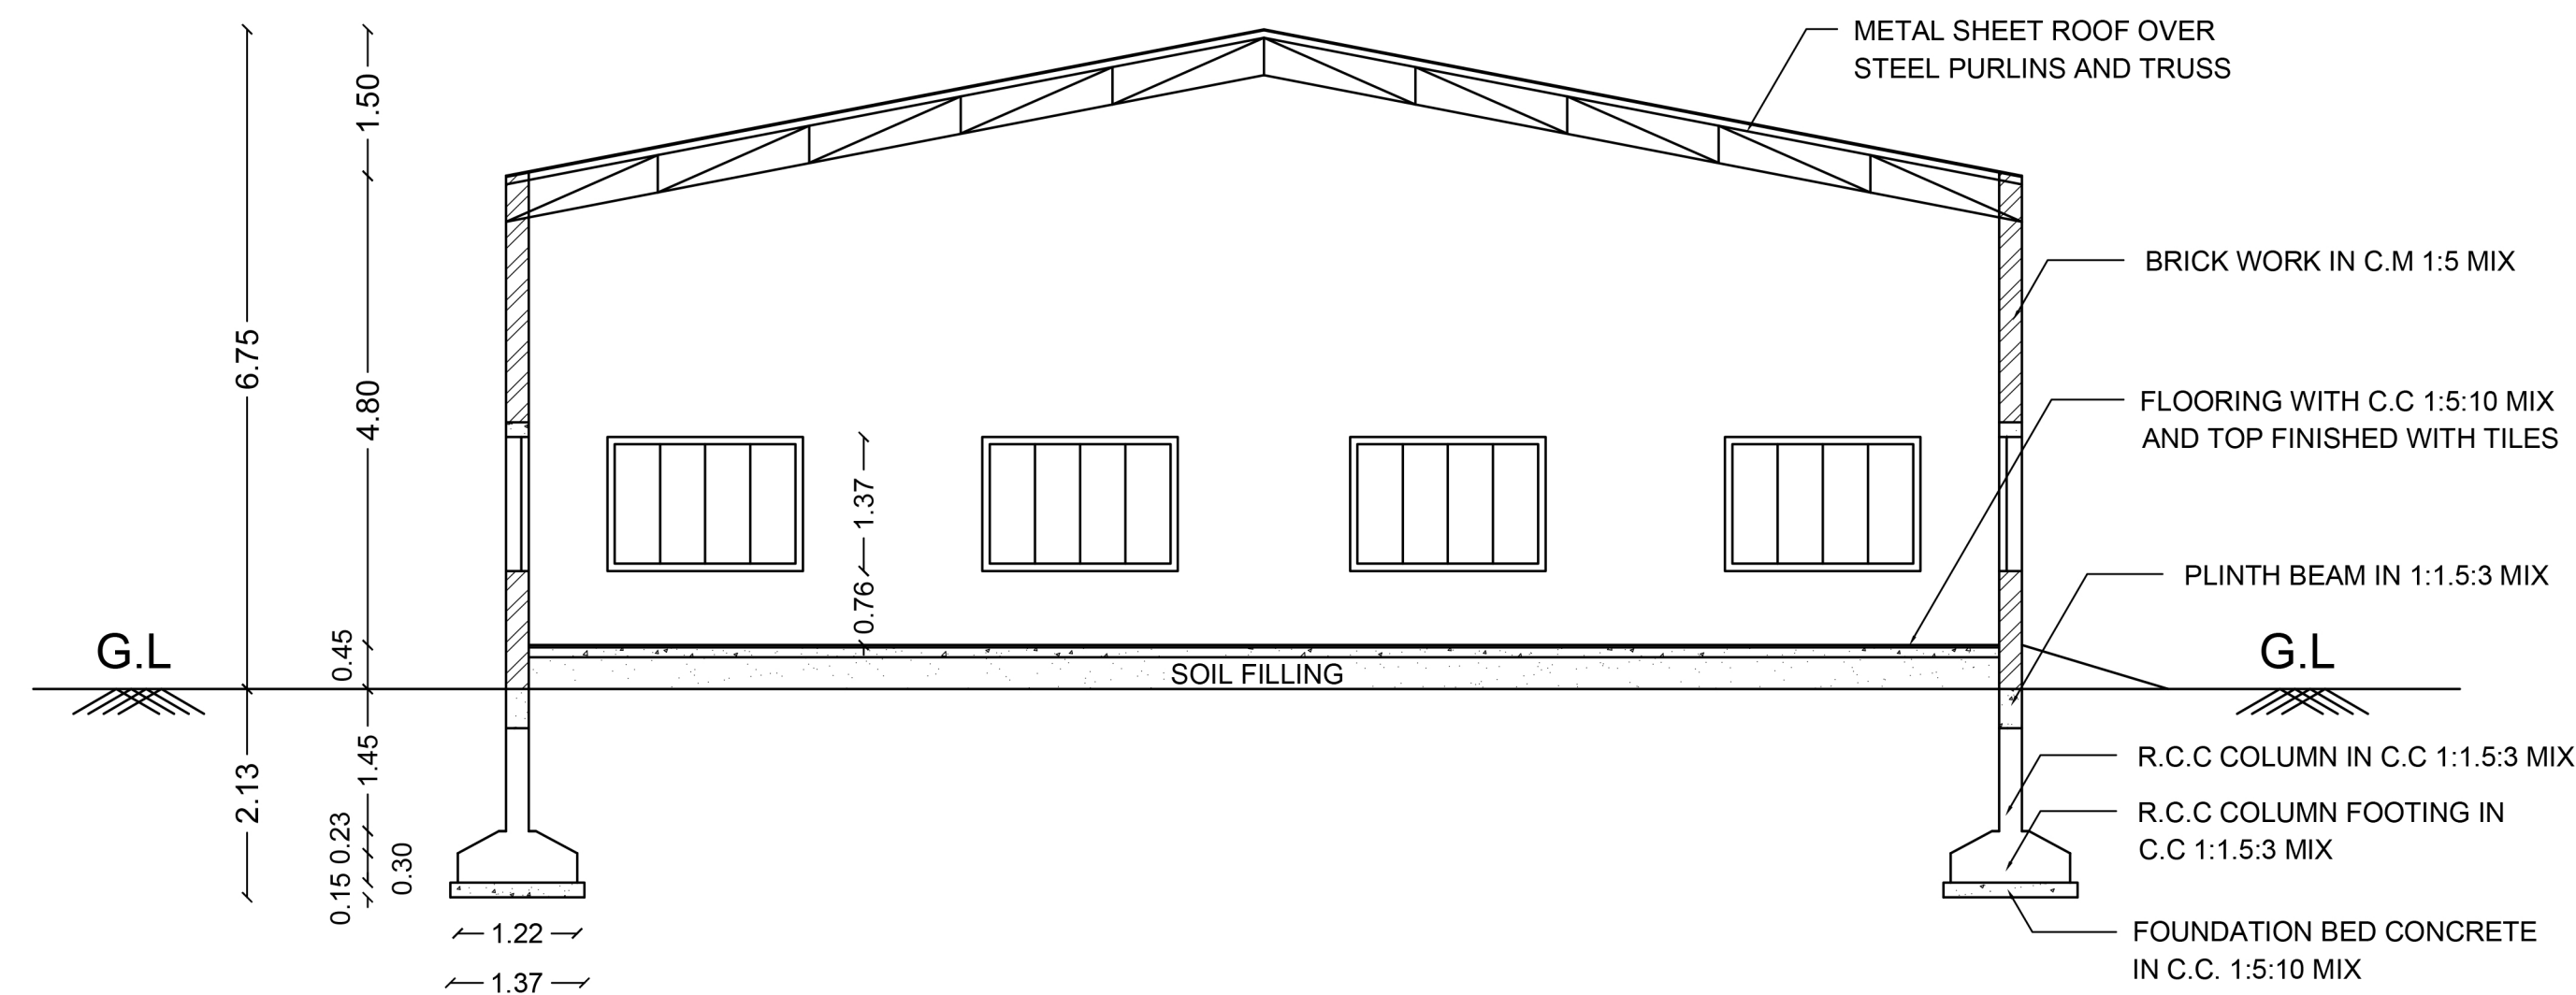


SECTION ON A-A

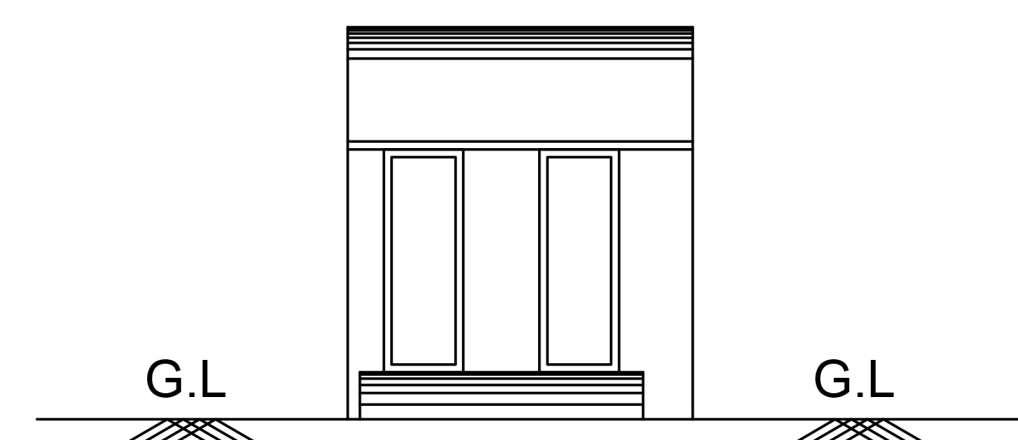

FRONT ELEVATION

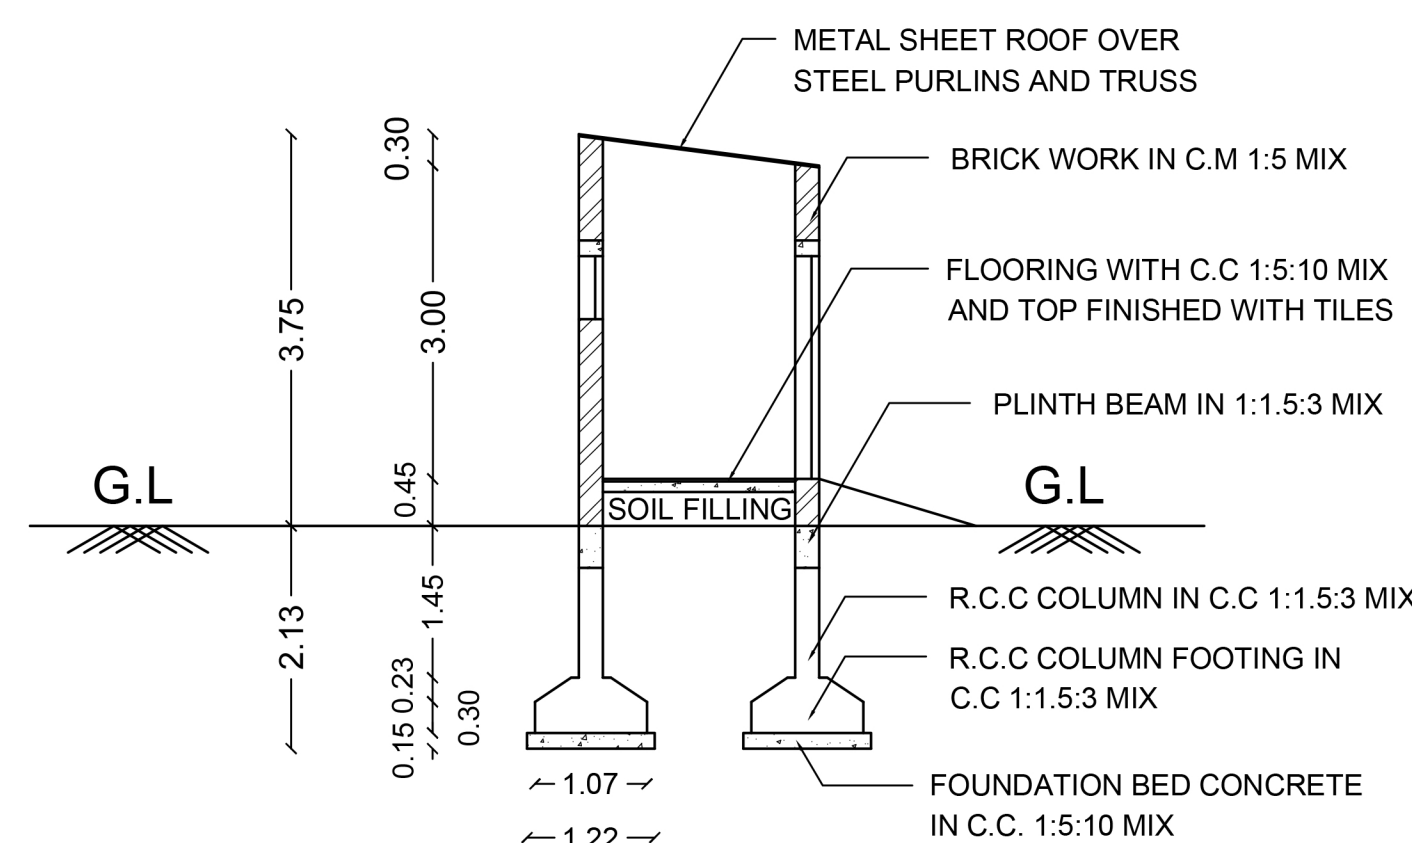


SECTION ON B-B

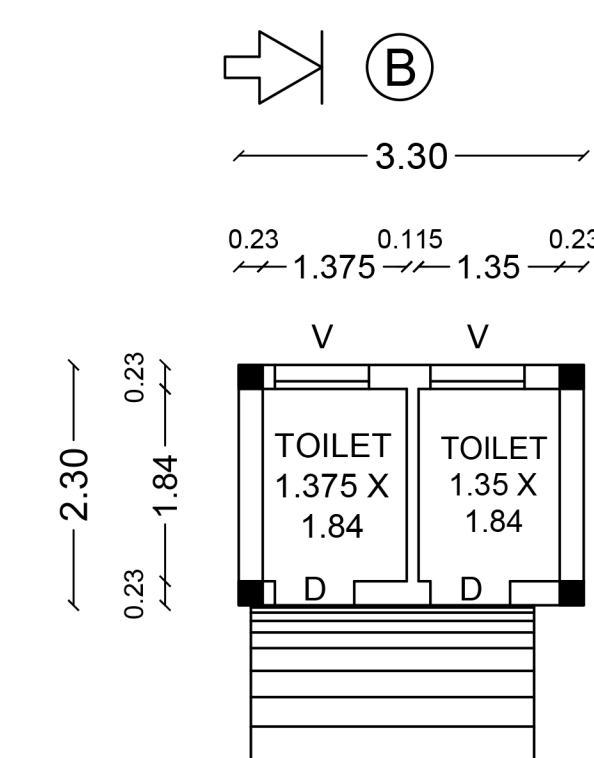

GROUND FLOOR PLAN

BLOCK -2

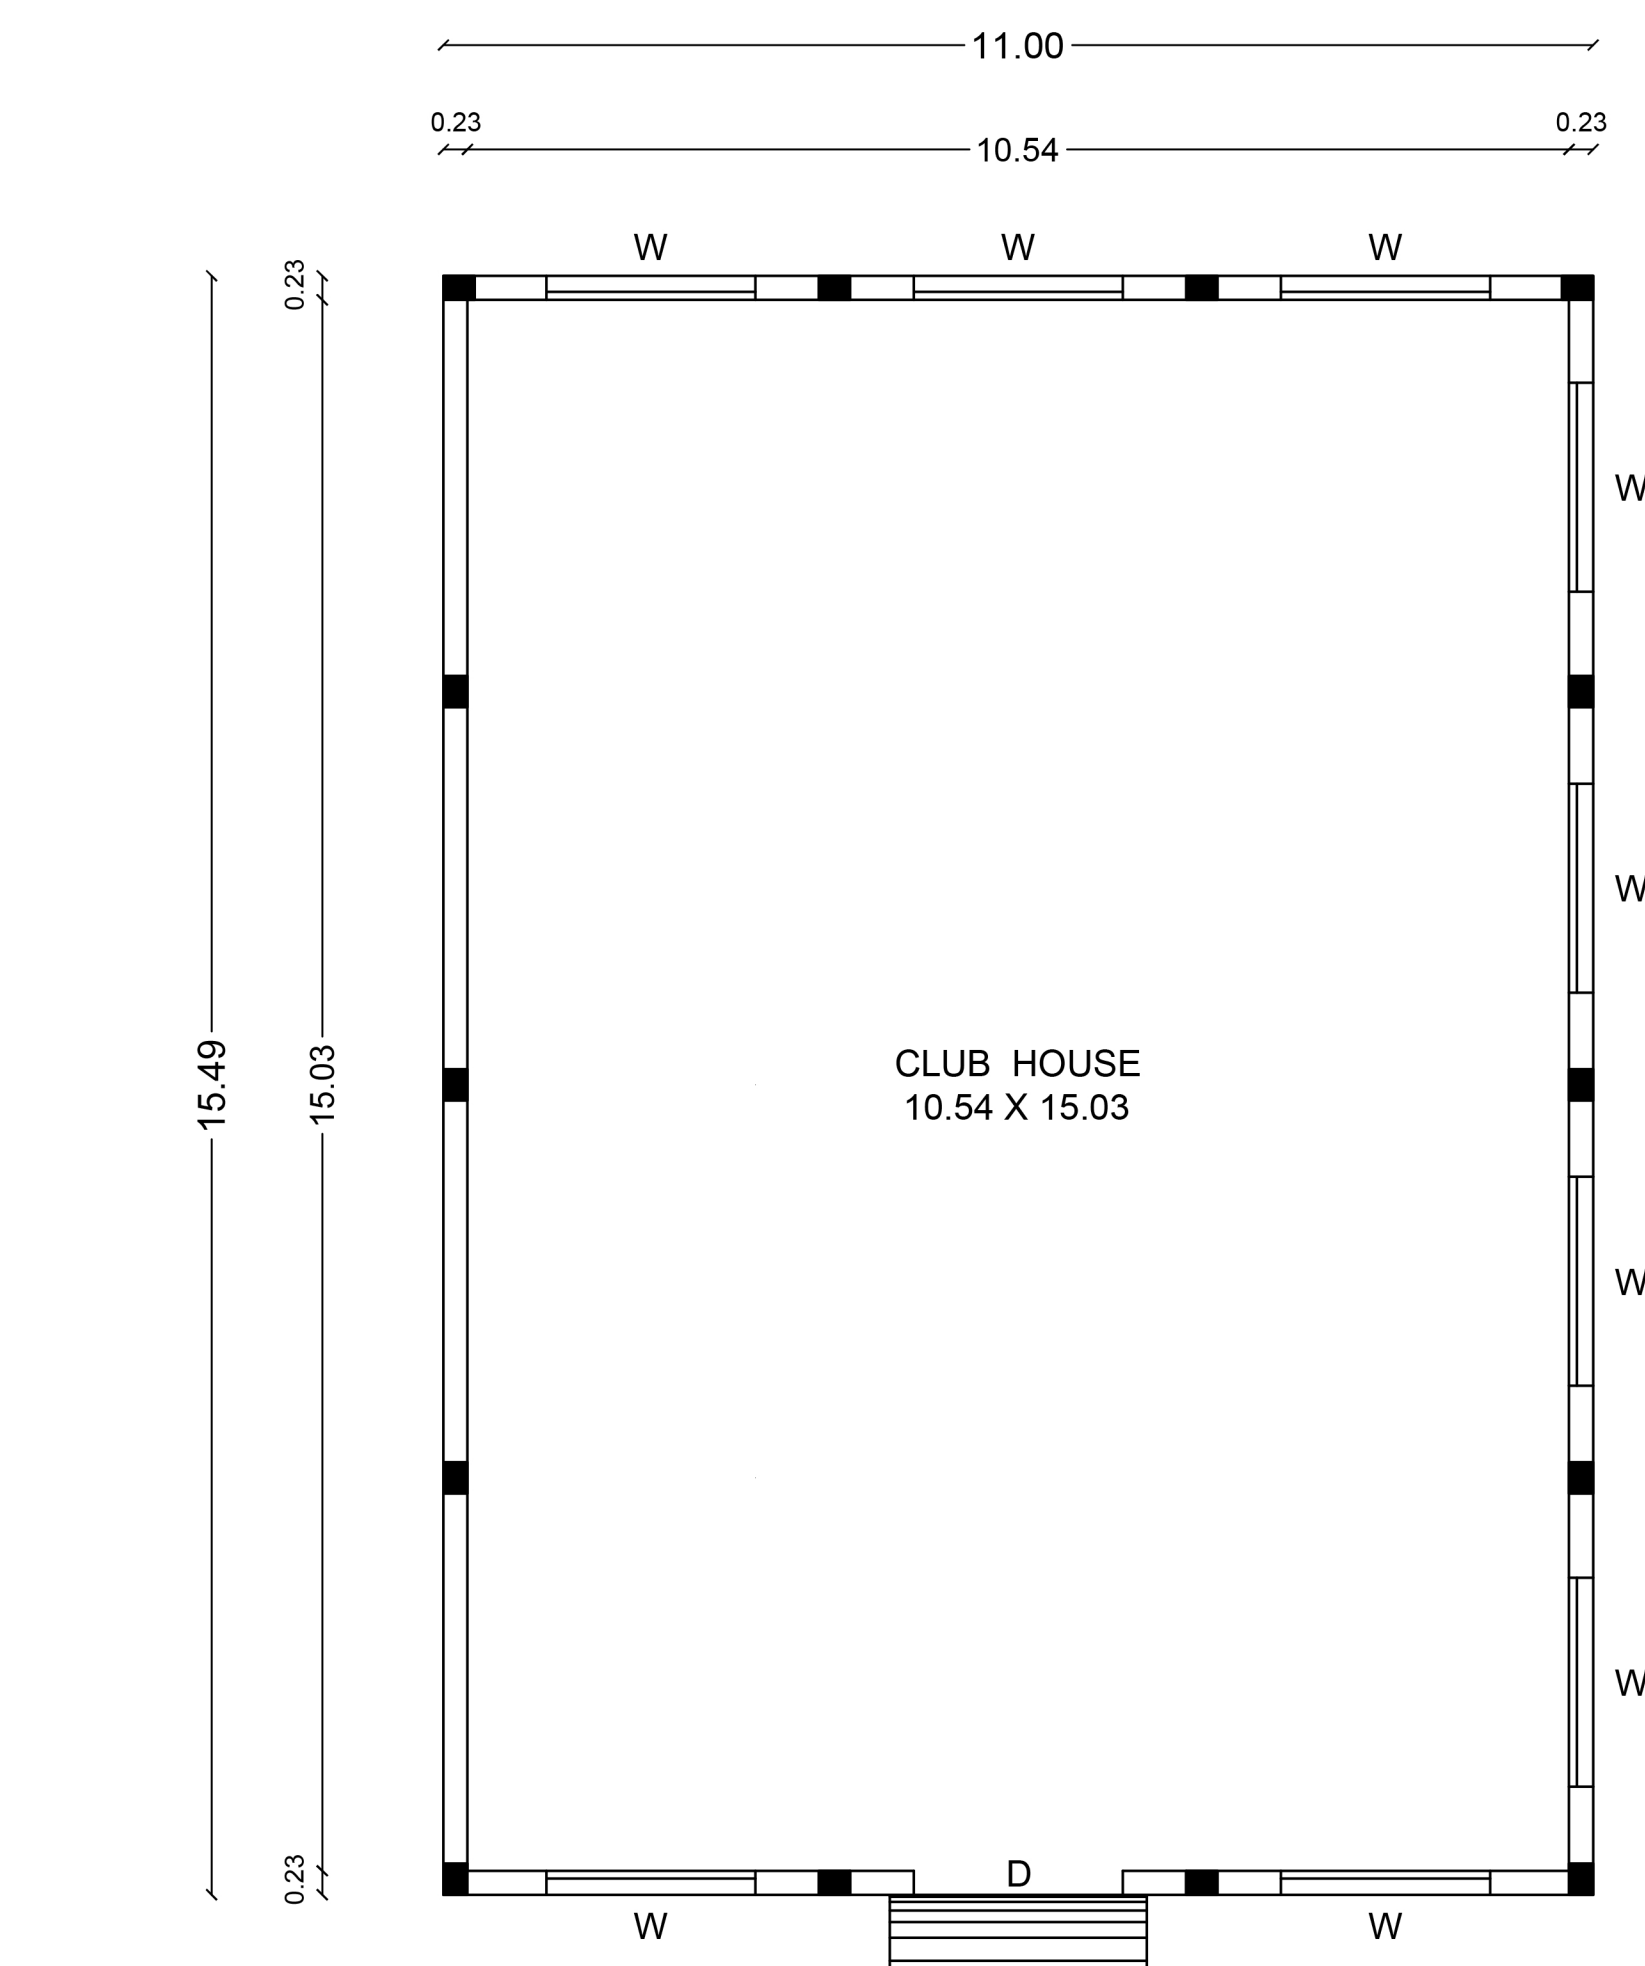

GROUND FLOOR PLAN


BLOCK -1




PLAN SHOWING THE PROPOSED METAL SHEET ROOF CONSTRUCTION OF CLUB HOUSE
FOR COMMERCIAL BUILDING IN S.NO.79 Part, & 80/2 Part, PATTa NO.422 & 421, WARD NO.6,
BHARATHI NAGAR, VELLAKKALPATTY VILLAGE, VELLAKKALPATTY PANCHAYAT, OMALUR - Tk,
SALEM - Dt.

SCALE 1:100

APPLICANT NAME (LESSEE) : M/s. KONGU MATRICULATION SCHOOL

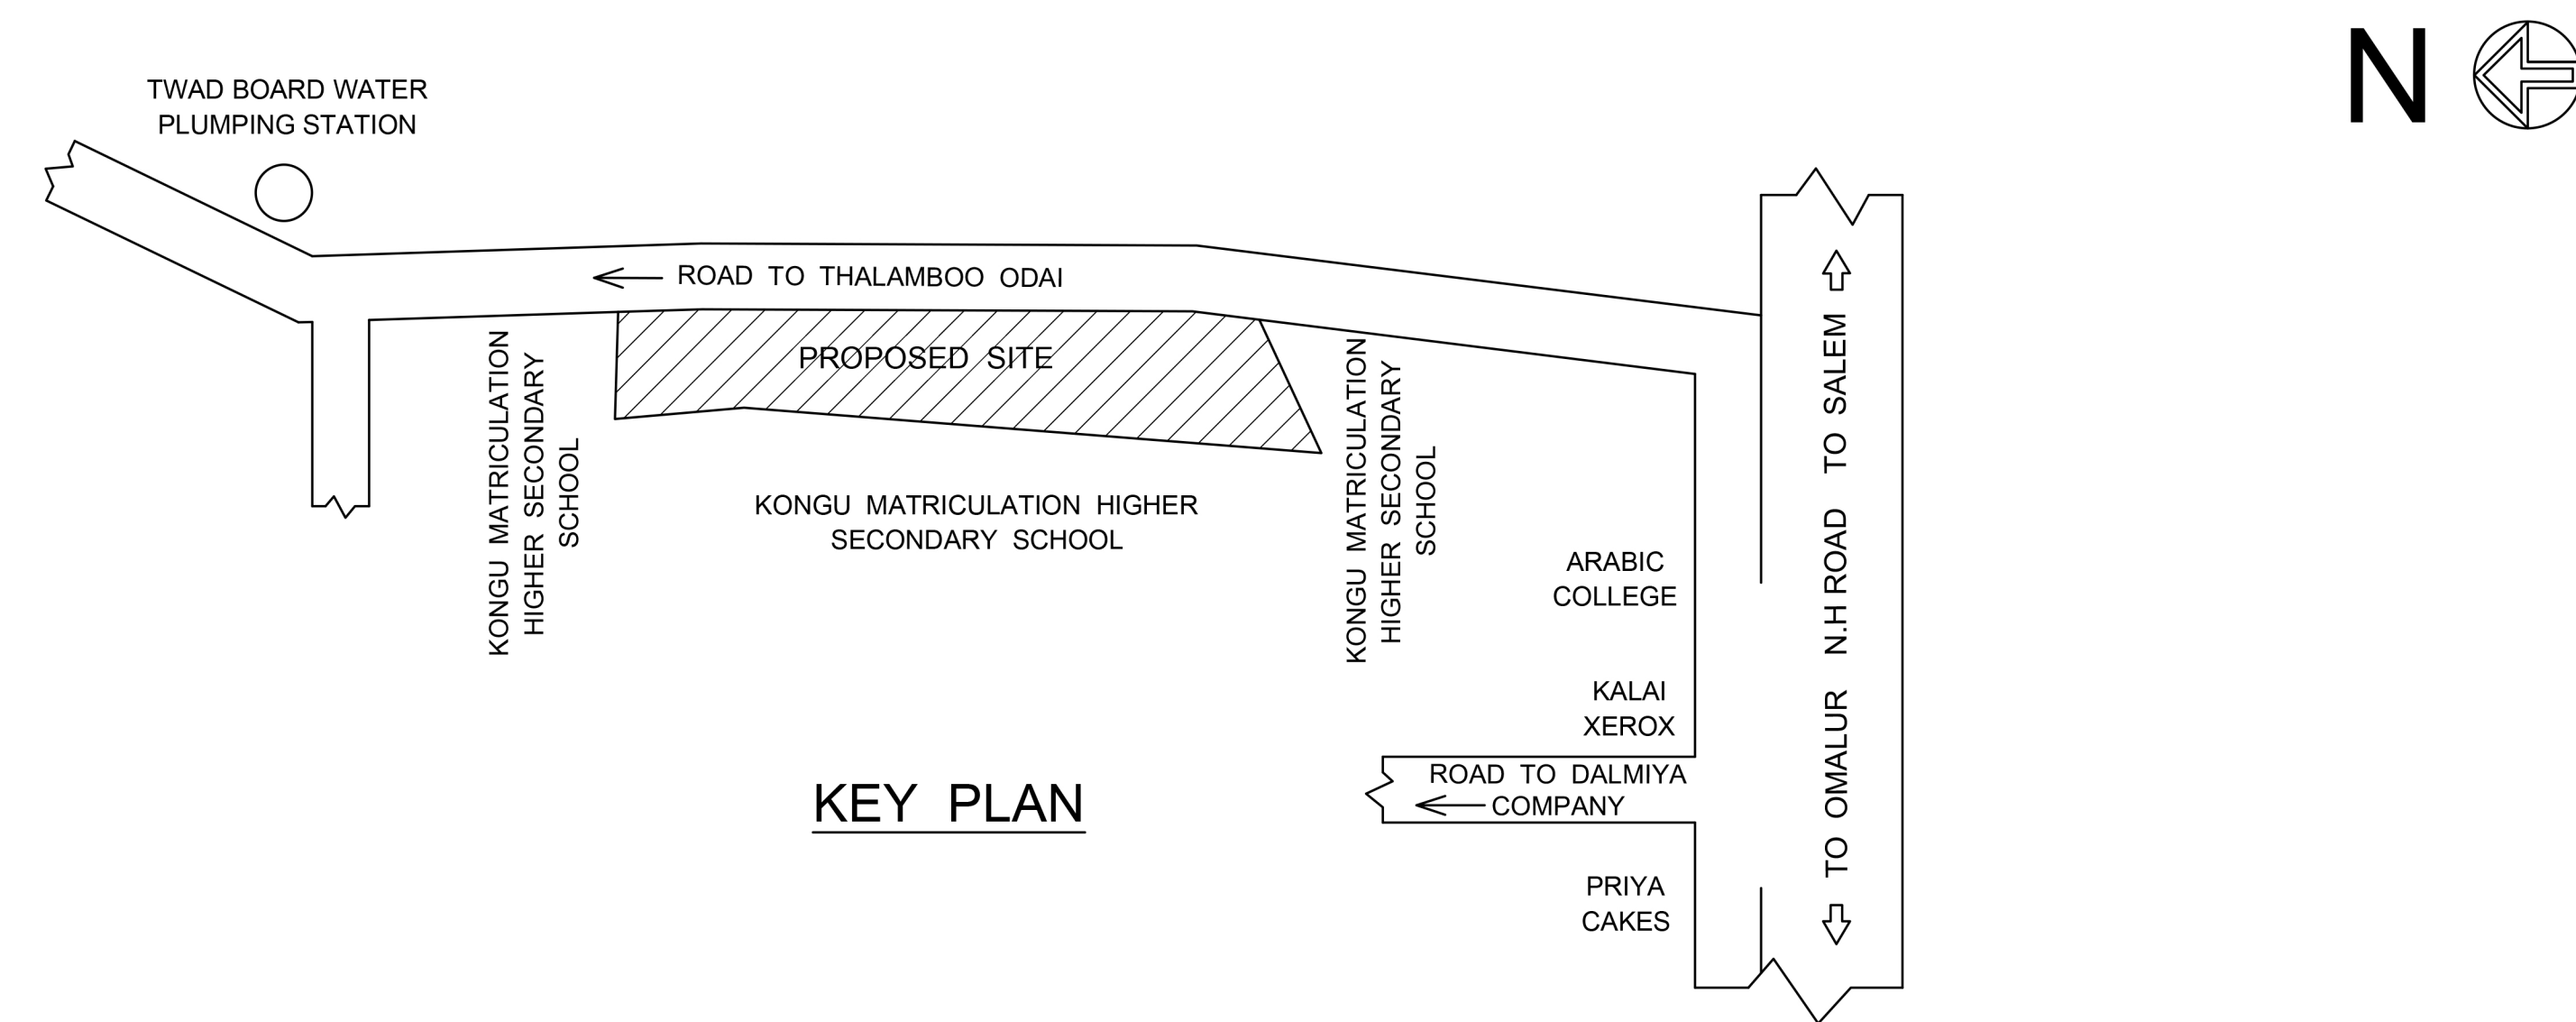

KEY PLAN

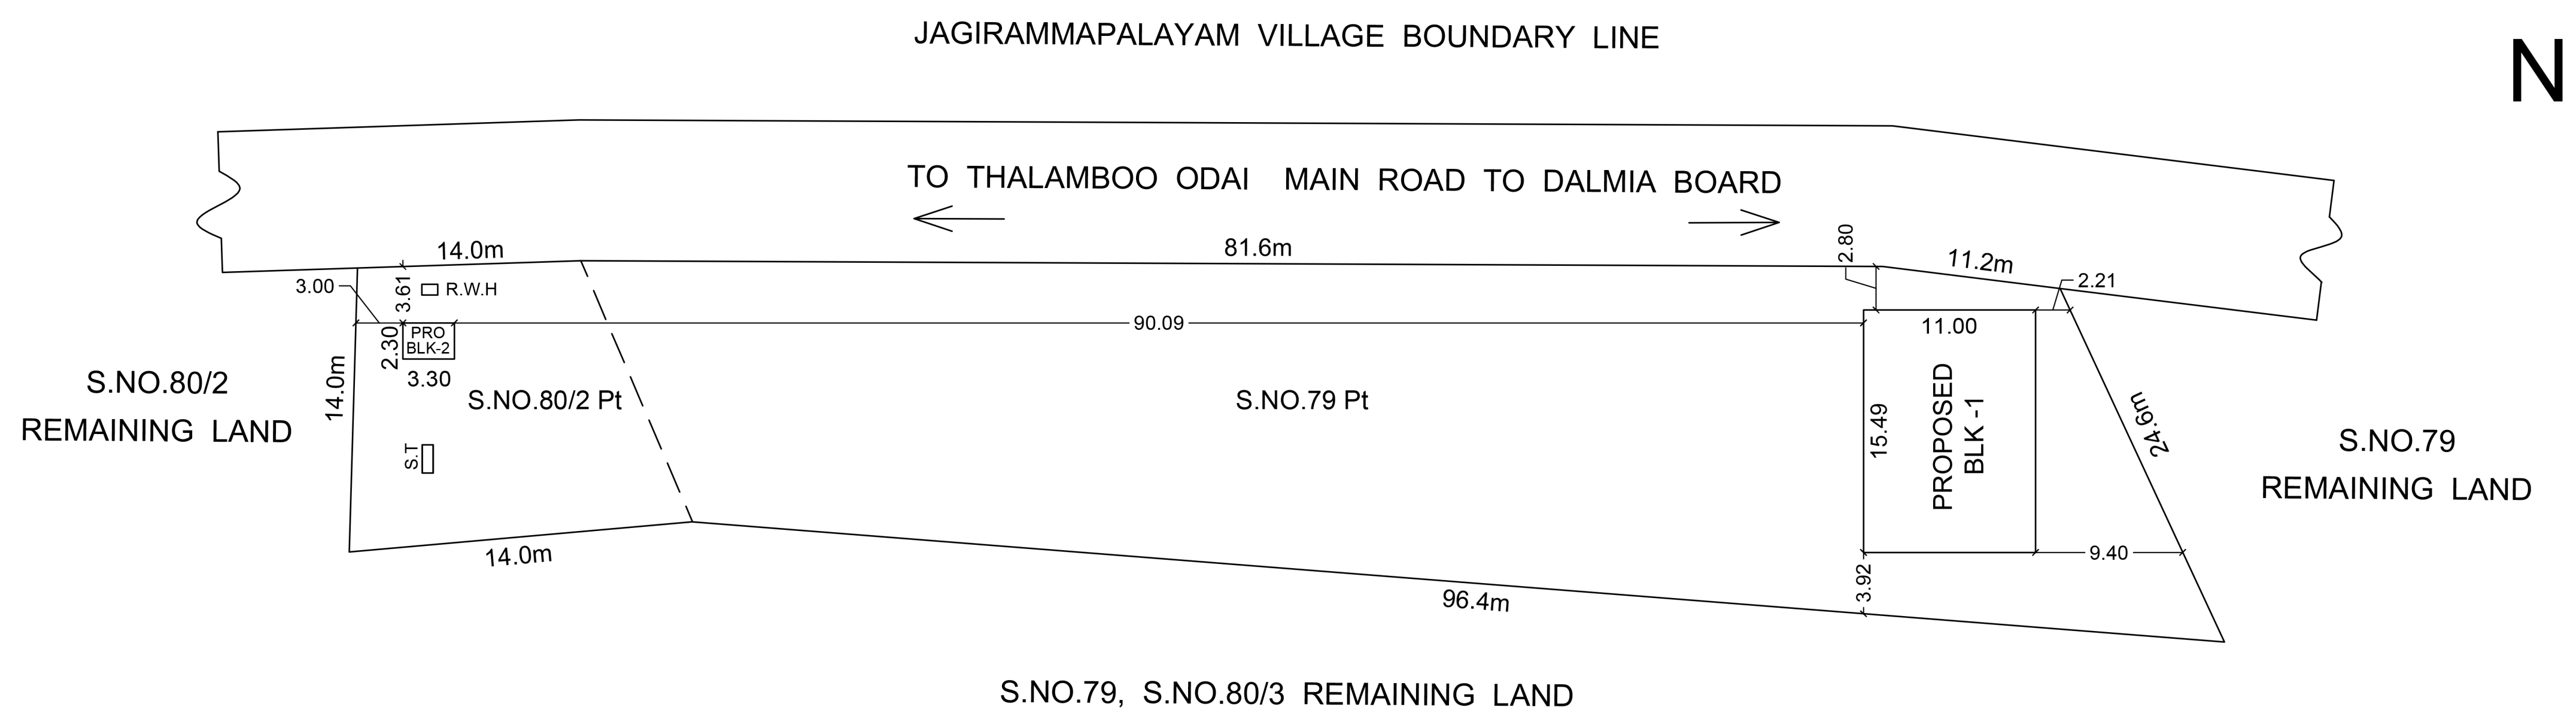

SITE PLAN [SCALE 1:400]

SEPTIC TANK DETAILS

LONGITUDINAL SECTION

PLAN

SOLAR SYSTEM

PLAN

LONGITUDINAL SECTION

JOINERIES DETAILS		
REF	DETAILS	SIZE IN METRE
D	DOOR	2.00 X 2.13
D1	DOOR	0.76 X 2.13
W	WINDOW	2.00 X 1.37
V	VENTILATOR	0.90 X 0.60

ALL DIMENSION ARE IN METRE

SITE BOUNDARY
PROPOSED BUILDING
EXISTING ROAD

BLOCKS AREA DETAILS

BLOCK -1 = 170.39 SQM
BLOCK -2 = 7.59 SQM
TOTAL = 177.98 SQM

RAIN WATER HARVESTING FILTER BED

PLAN

LONGITUDINAL SECTION

FOOTING DETAILS

COLUMN DETAILS
SIZE : 0.23 X 0.30

PLAN

SECTION

AREA STATEMENT

NO	DETAILS	AREA IN SQ.M	AREA IN SQ.FT
1.	AREA OF THE SITE (55 CENTS)	2225.77	23958.00
2.	PROPOSED BUILDING	177.98	1915.76
3.	AREA OF OPEN SPACE	2047.79	22042.24

APPLICANT (LESSEE) :

A. Kannan

ENGINEER :

A. Kannan

Er. A. KANNAN, B.E.,A.M.I.E.,A.I.V.,
Chartered Engineer, Approved Valuer,
Registered Engineer Grade - I (RE-1)
Registration No: 27/RE-1/2024
Salem DTCP
Angappan Nilayam, Near P.U.Ey. School,
Kanuppur Post, SALEM - 636 012.
Cell:94432 48532, Tel: 0427-2345802