



PLAN SHOWING THE PROPOSED CONSTRUCTION OF R.C.C TERRACED ROOF RESIDENTIAL BUILDING IN S.NO-107/10, 107/14, 107/8, METTUPATTI THADHANUR VILLAGE, METTUPATTI THADHANUR PANCHAYAT, SALEM TALUK OF SALEM DISTRICT.



APPLICANT: Mrs.NEELAMBAL,W/o.Mr.A.RAMAN.

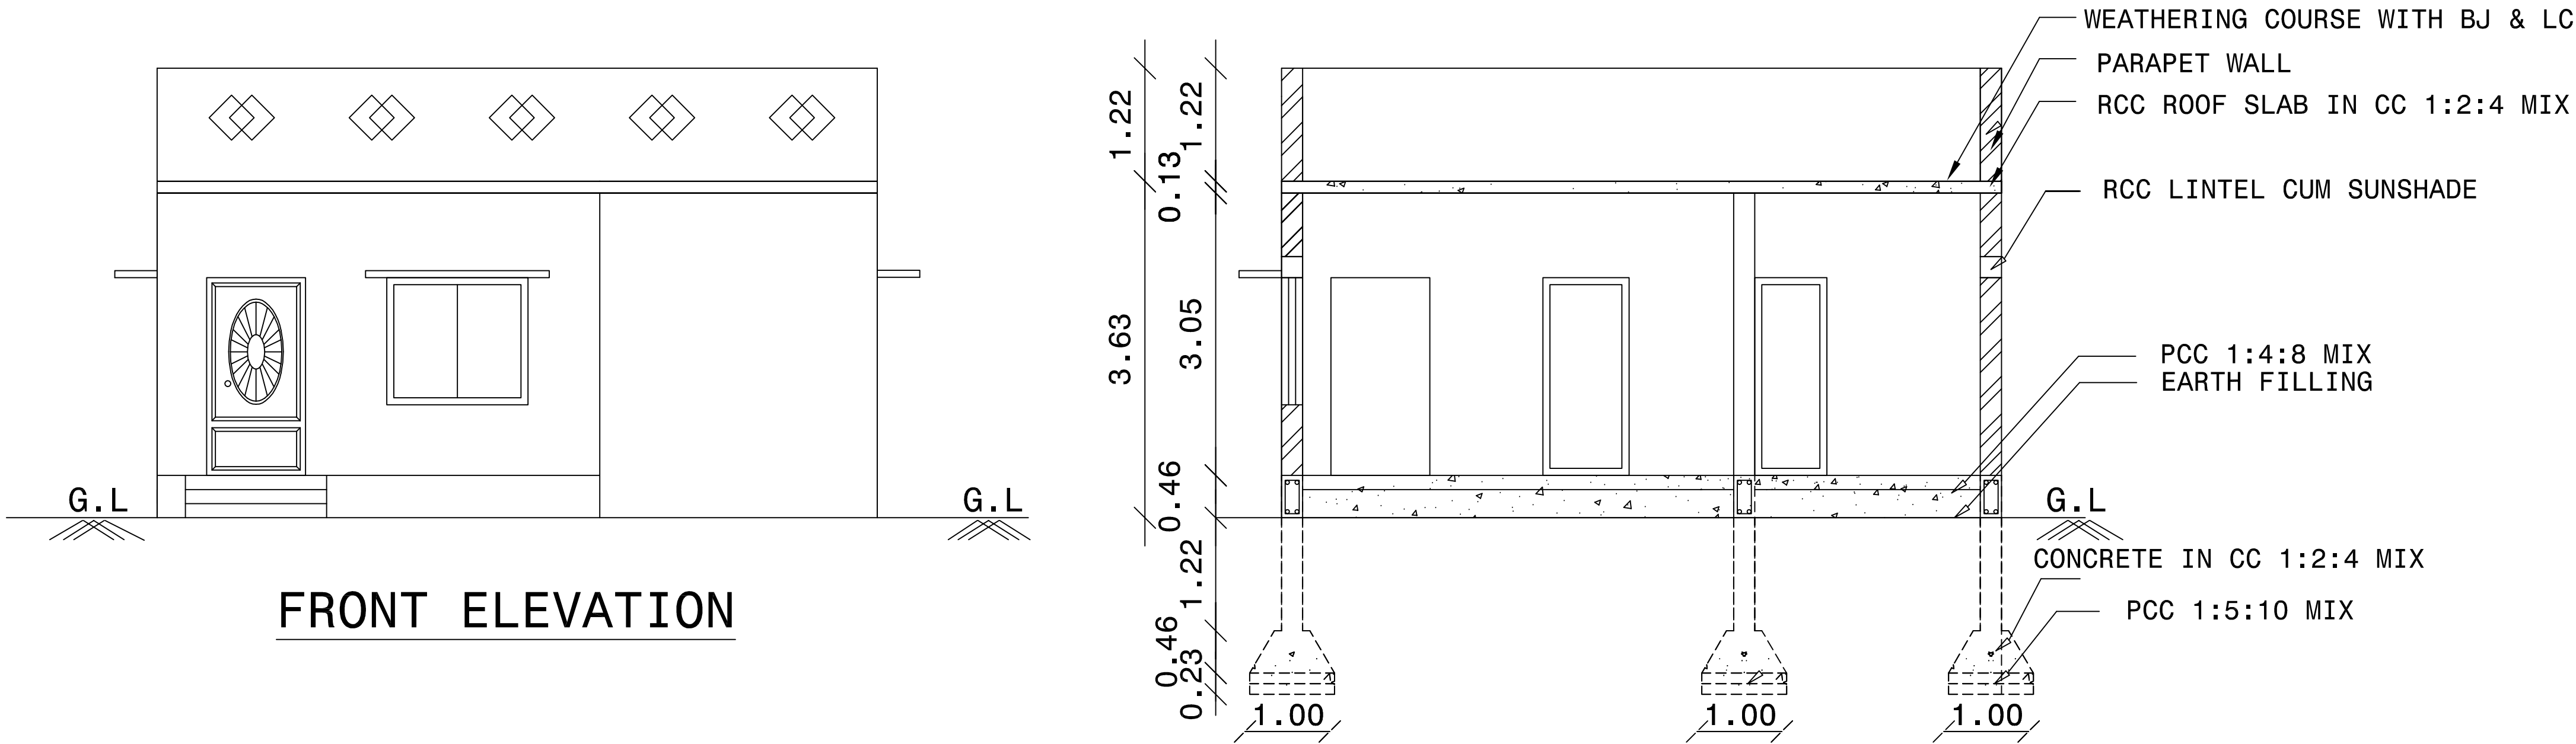


CROSS SECTION ON 'AA'

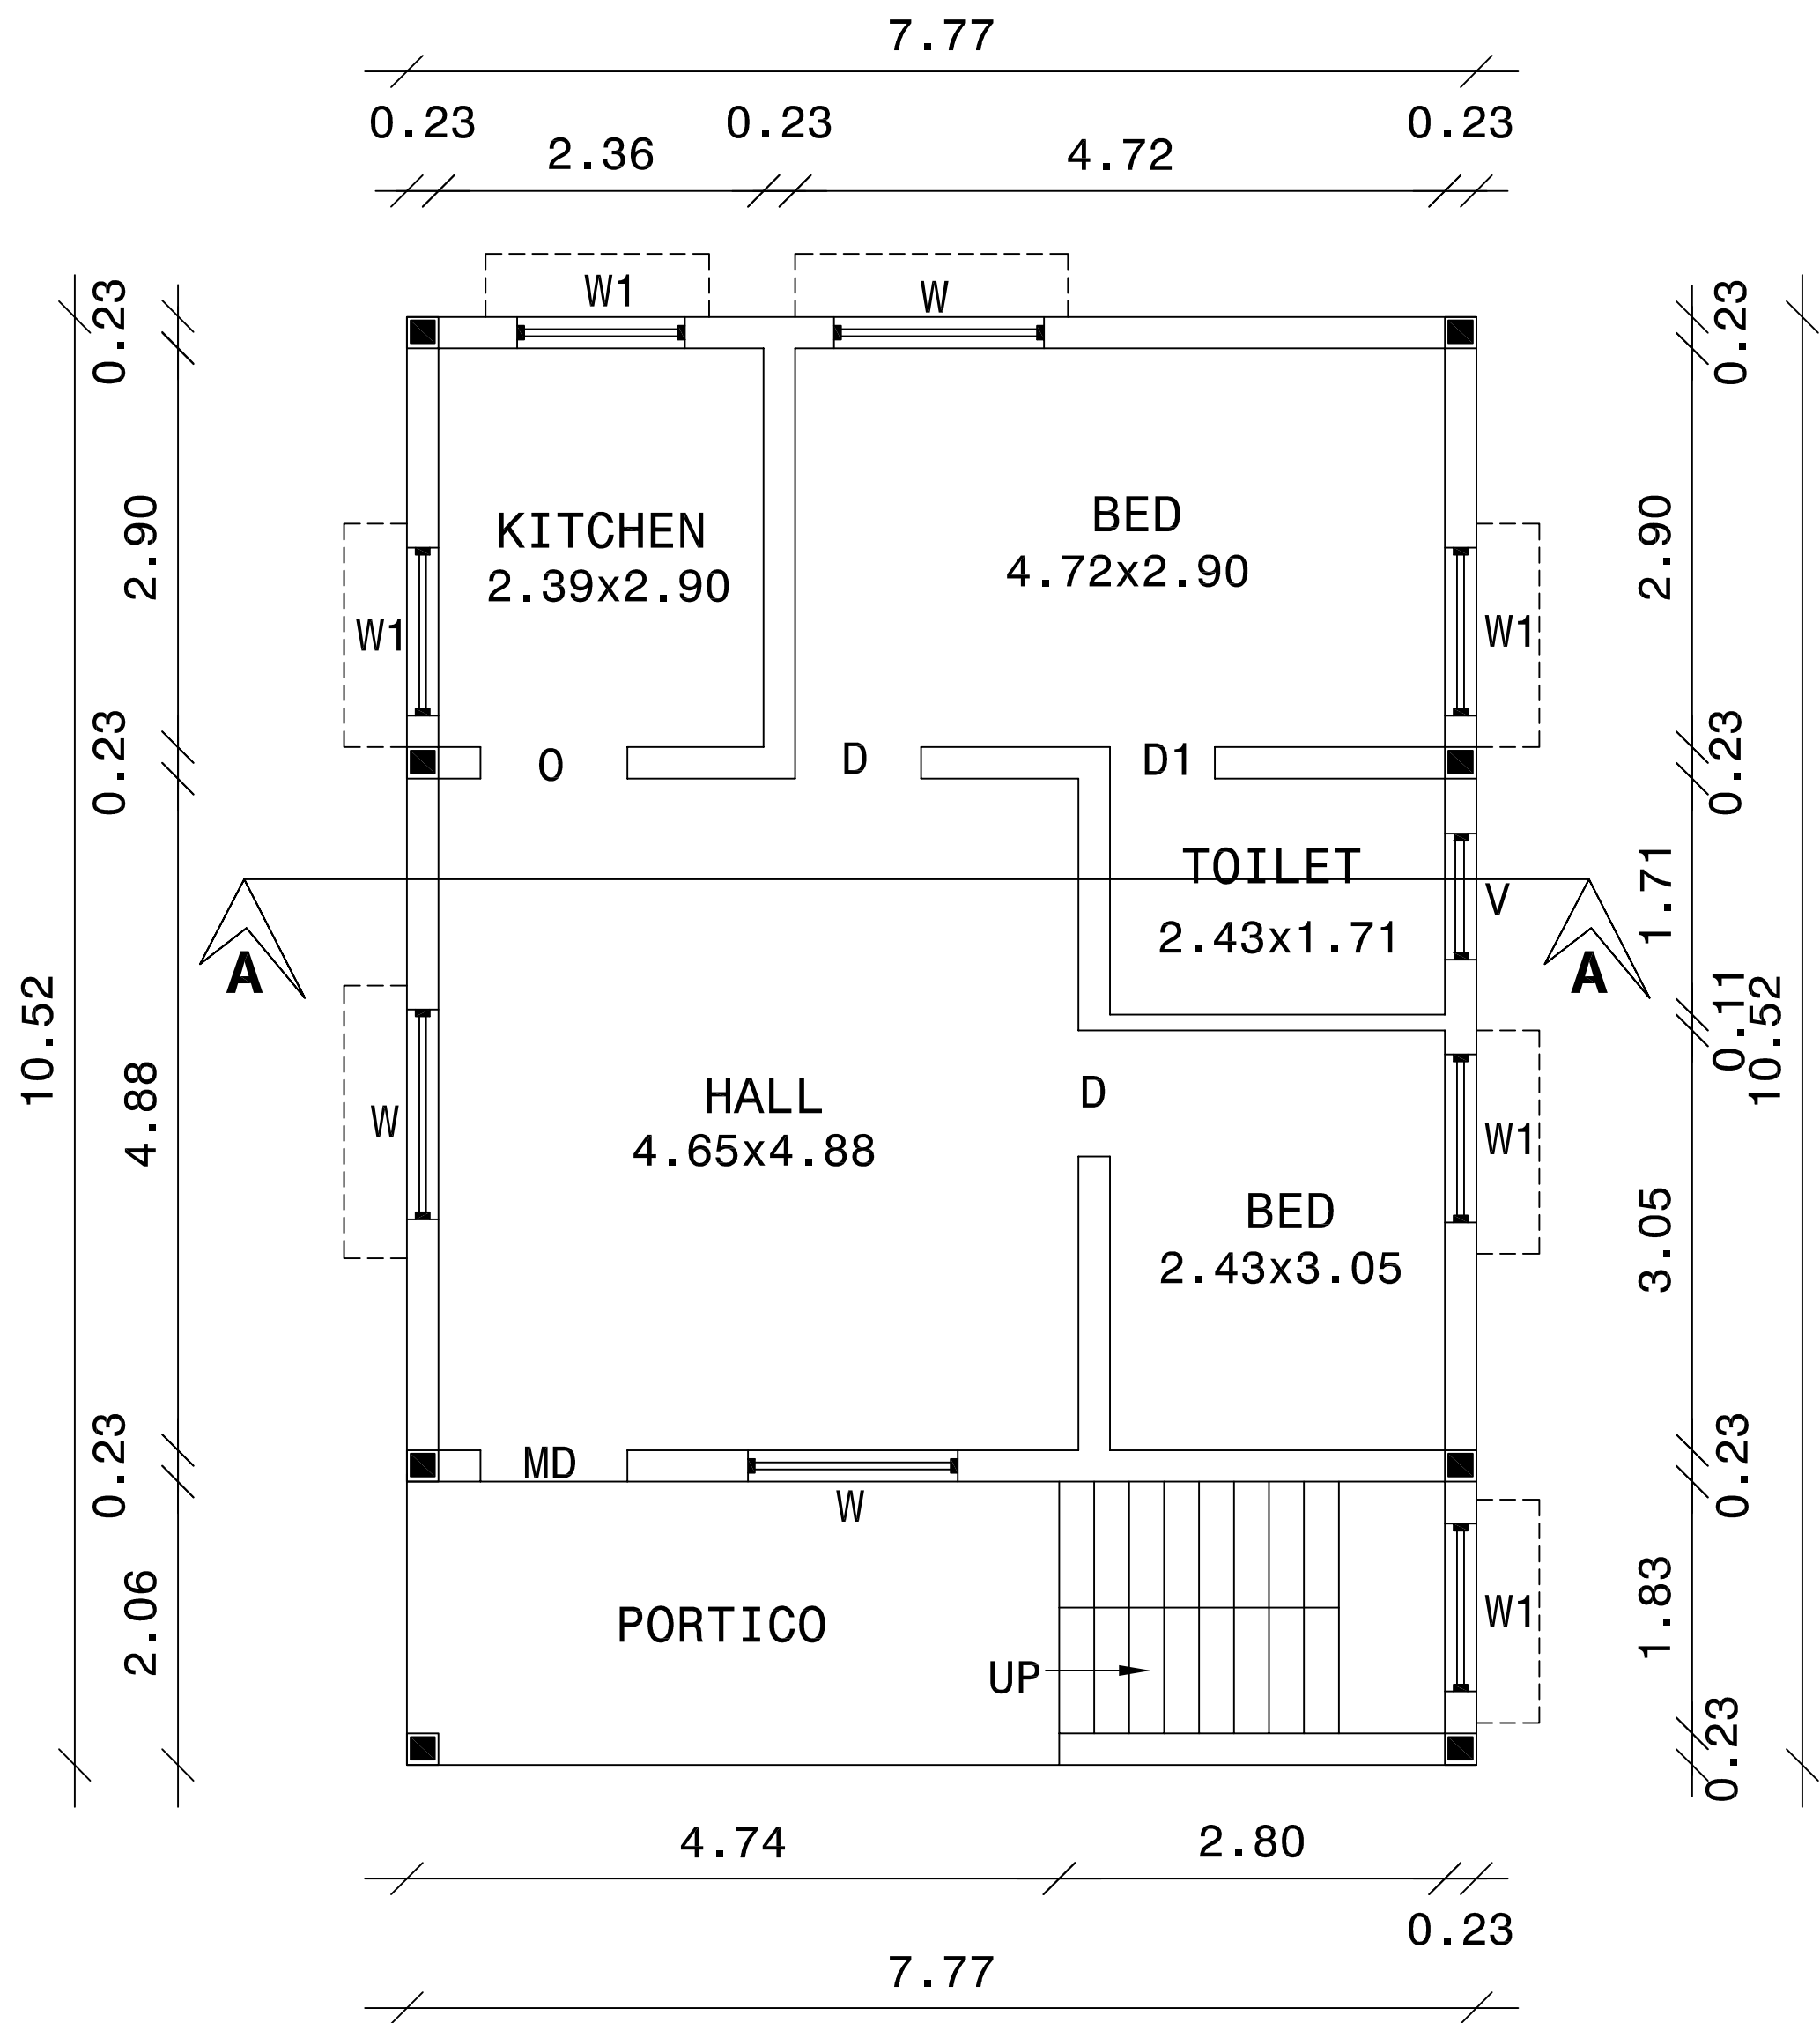


GROUND FLOOR PLAN

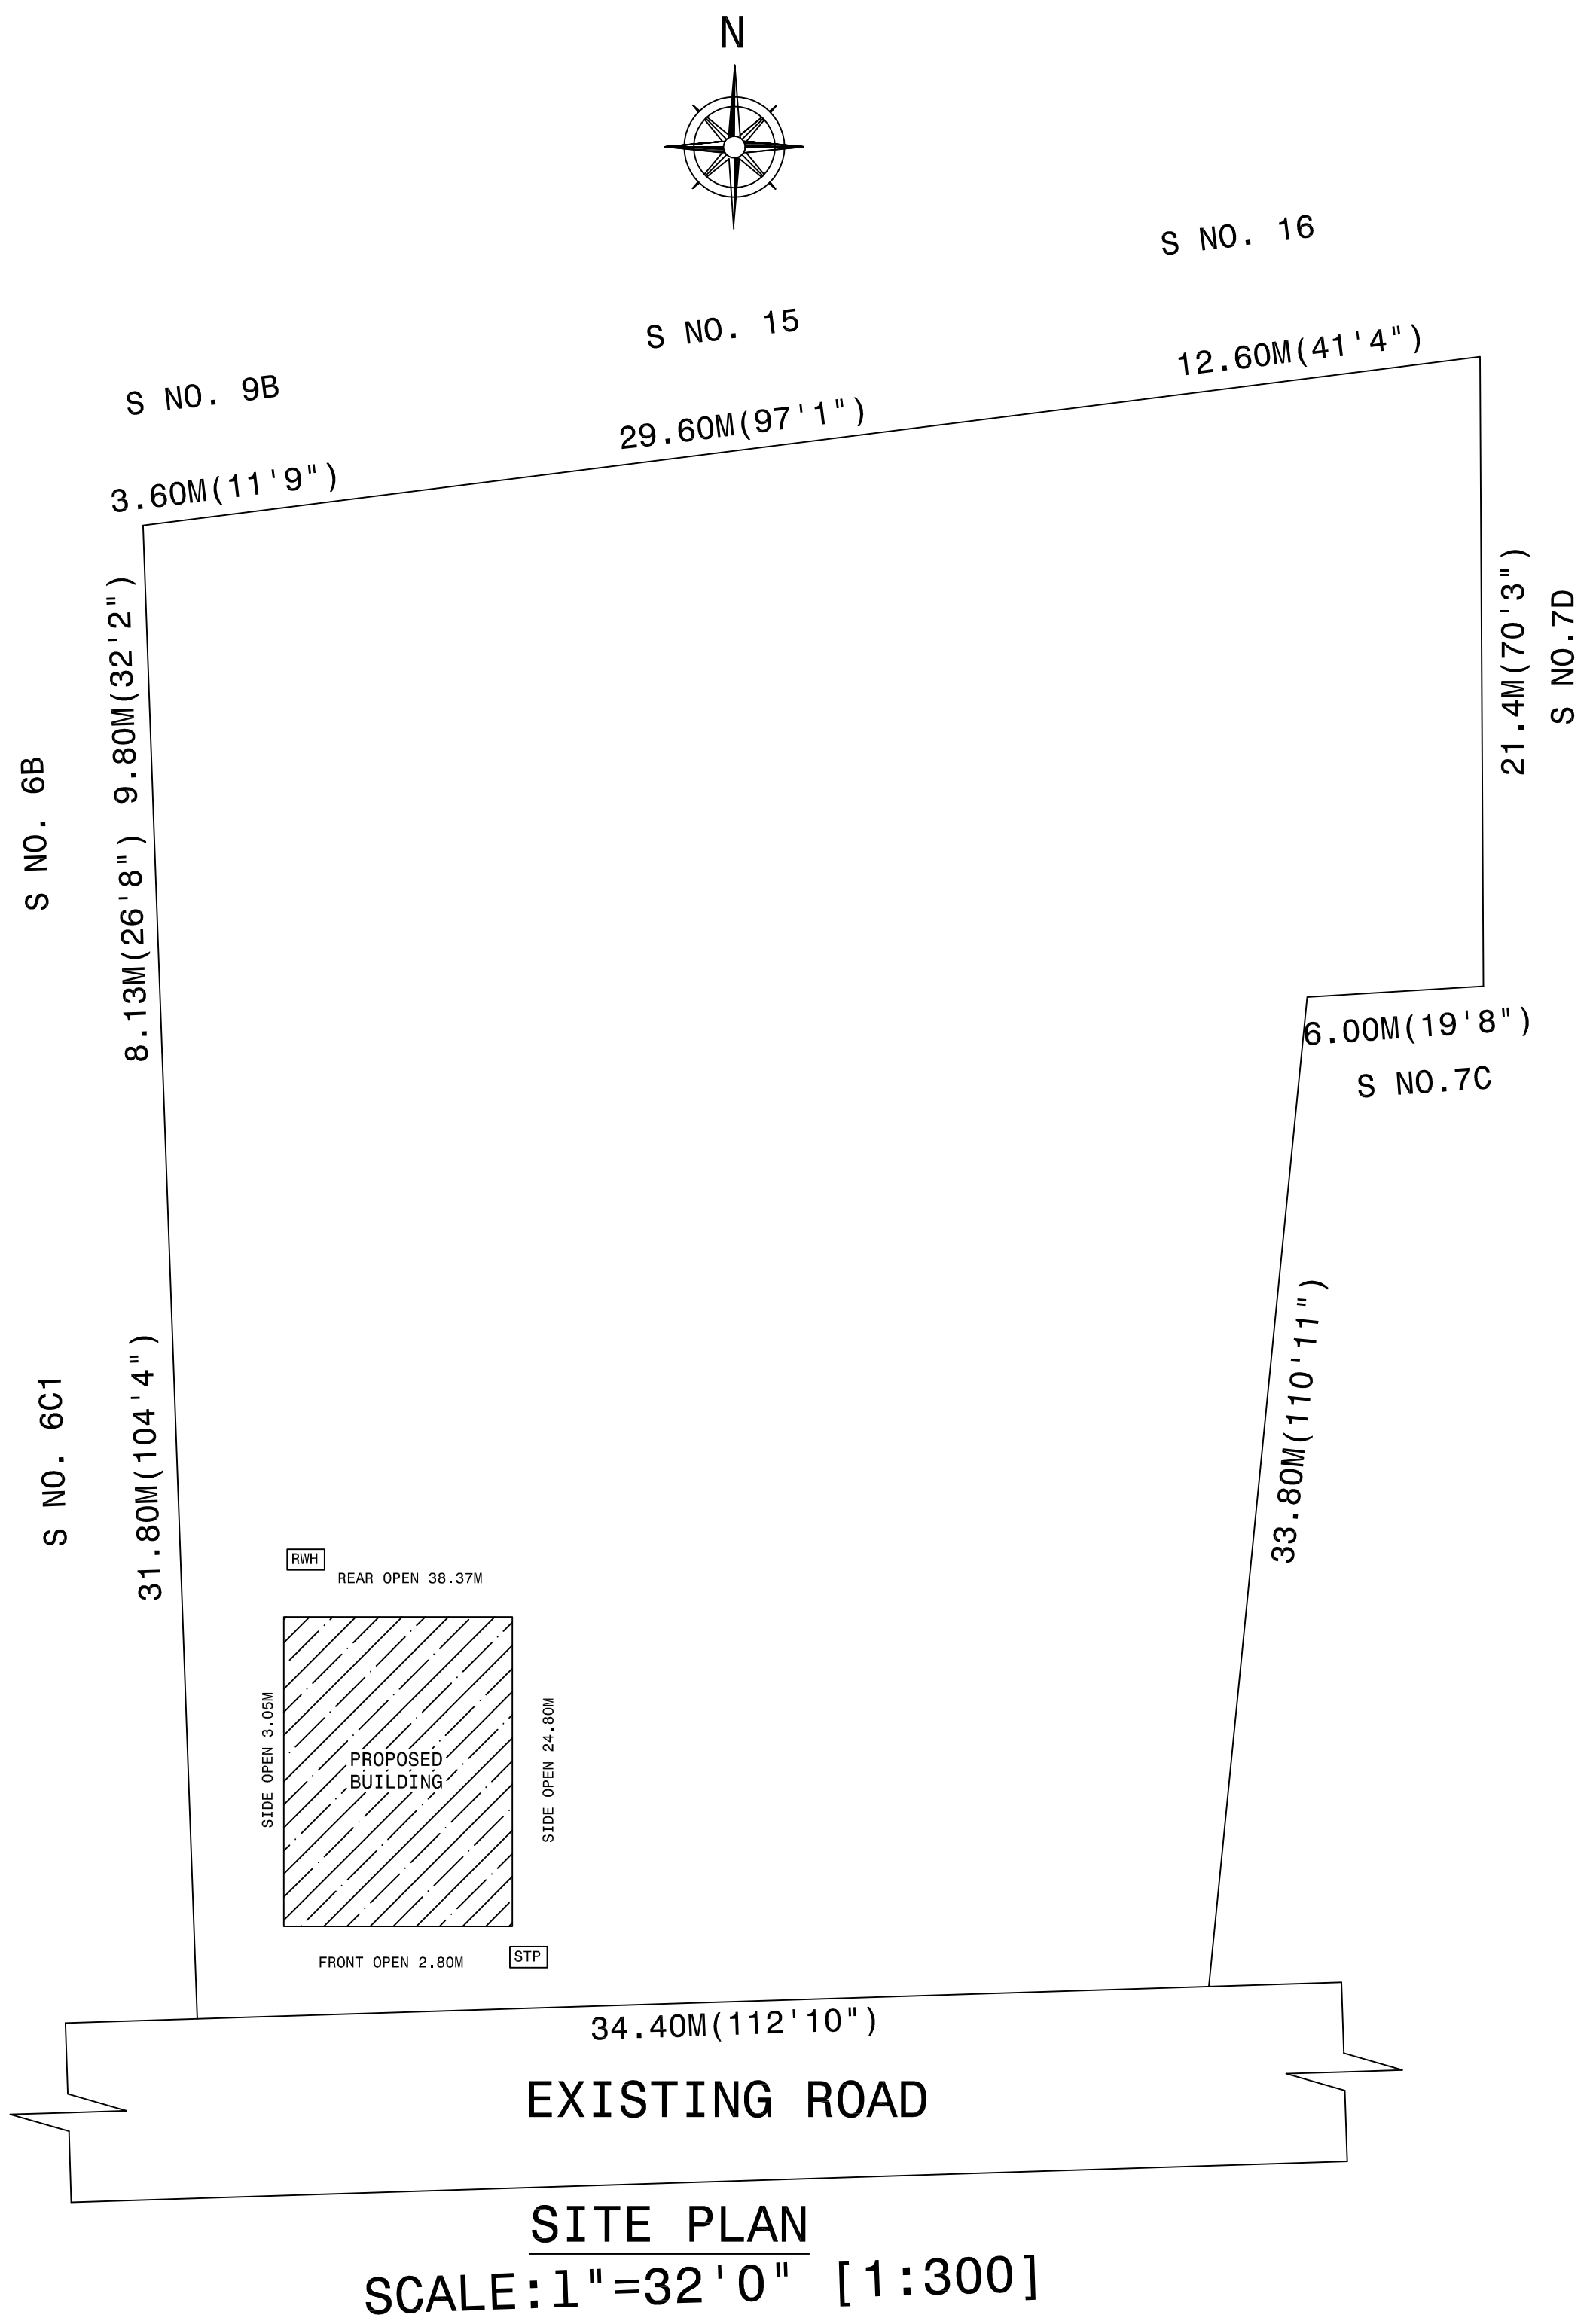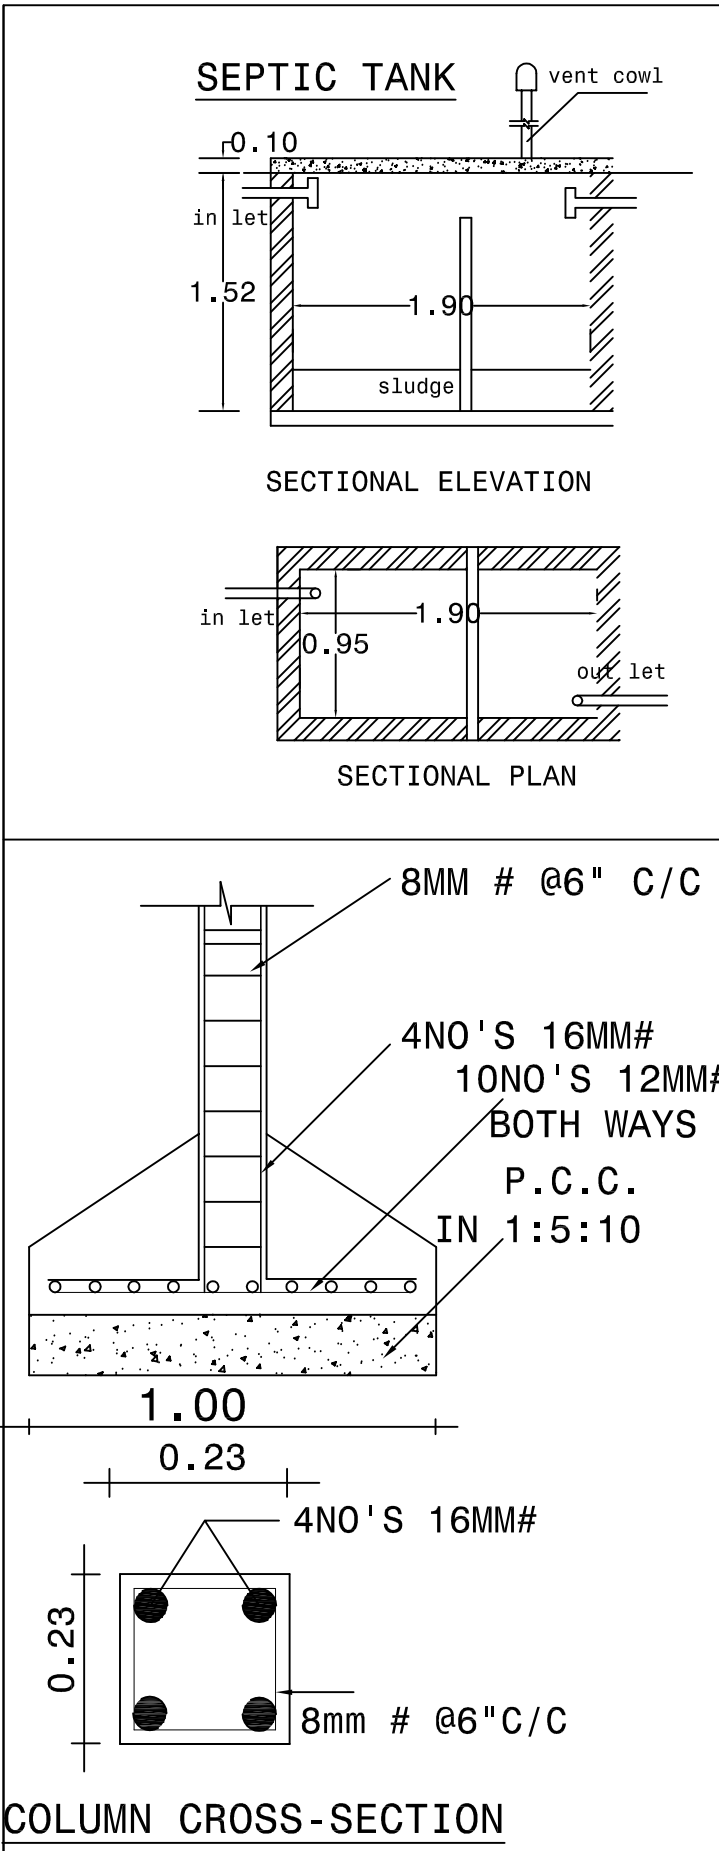

SITE PLAN
SCALE:1"=32'0" [1:300]

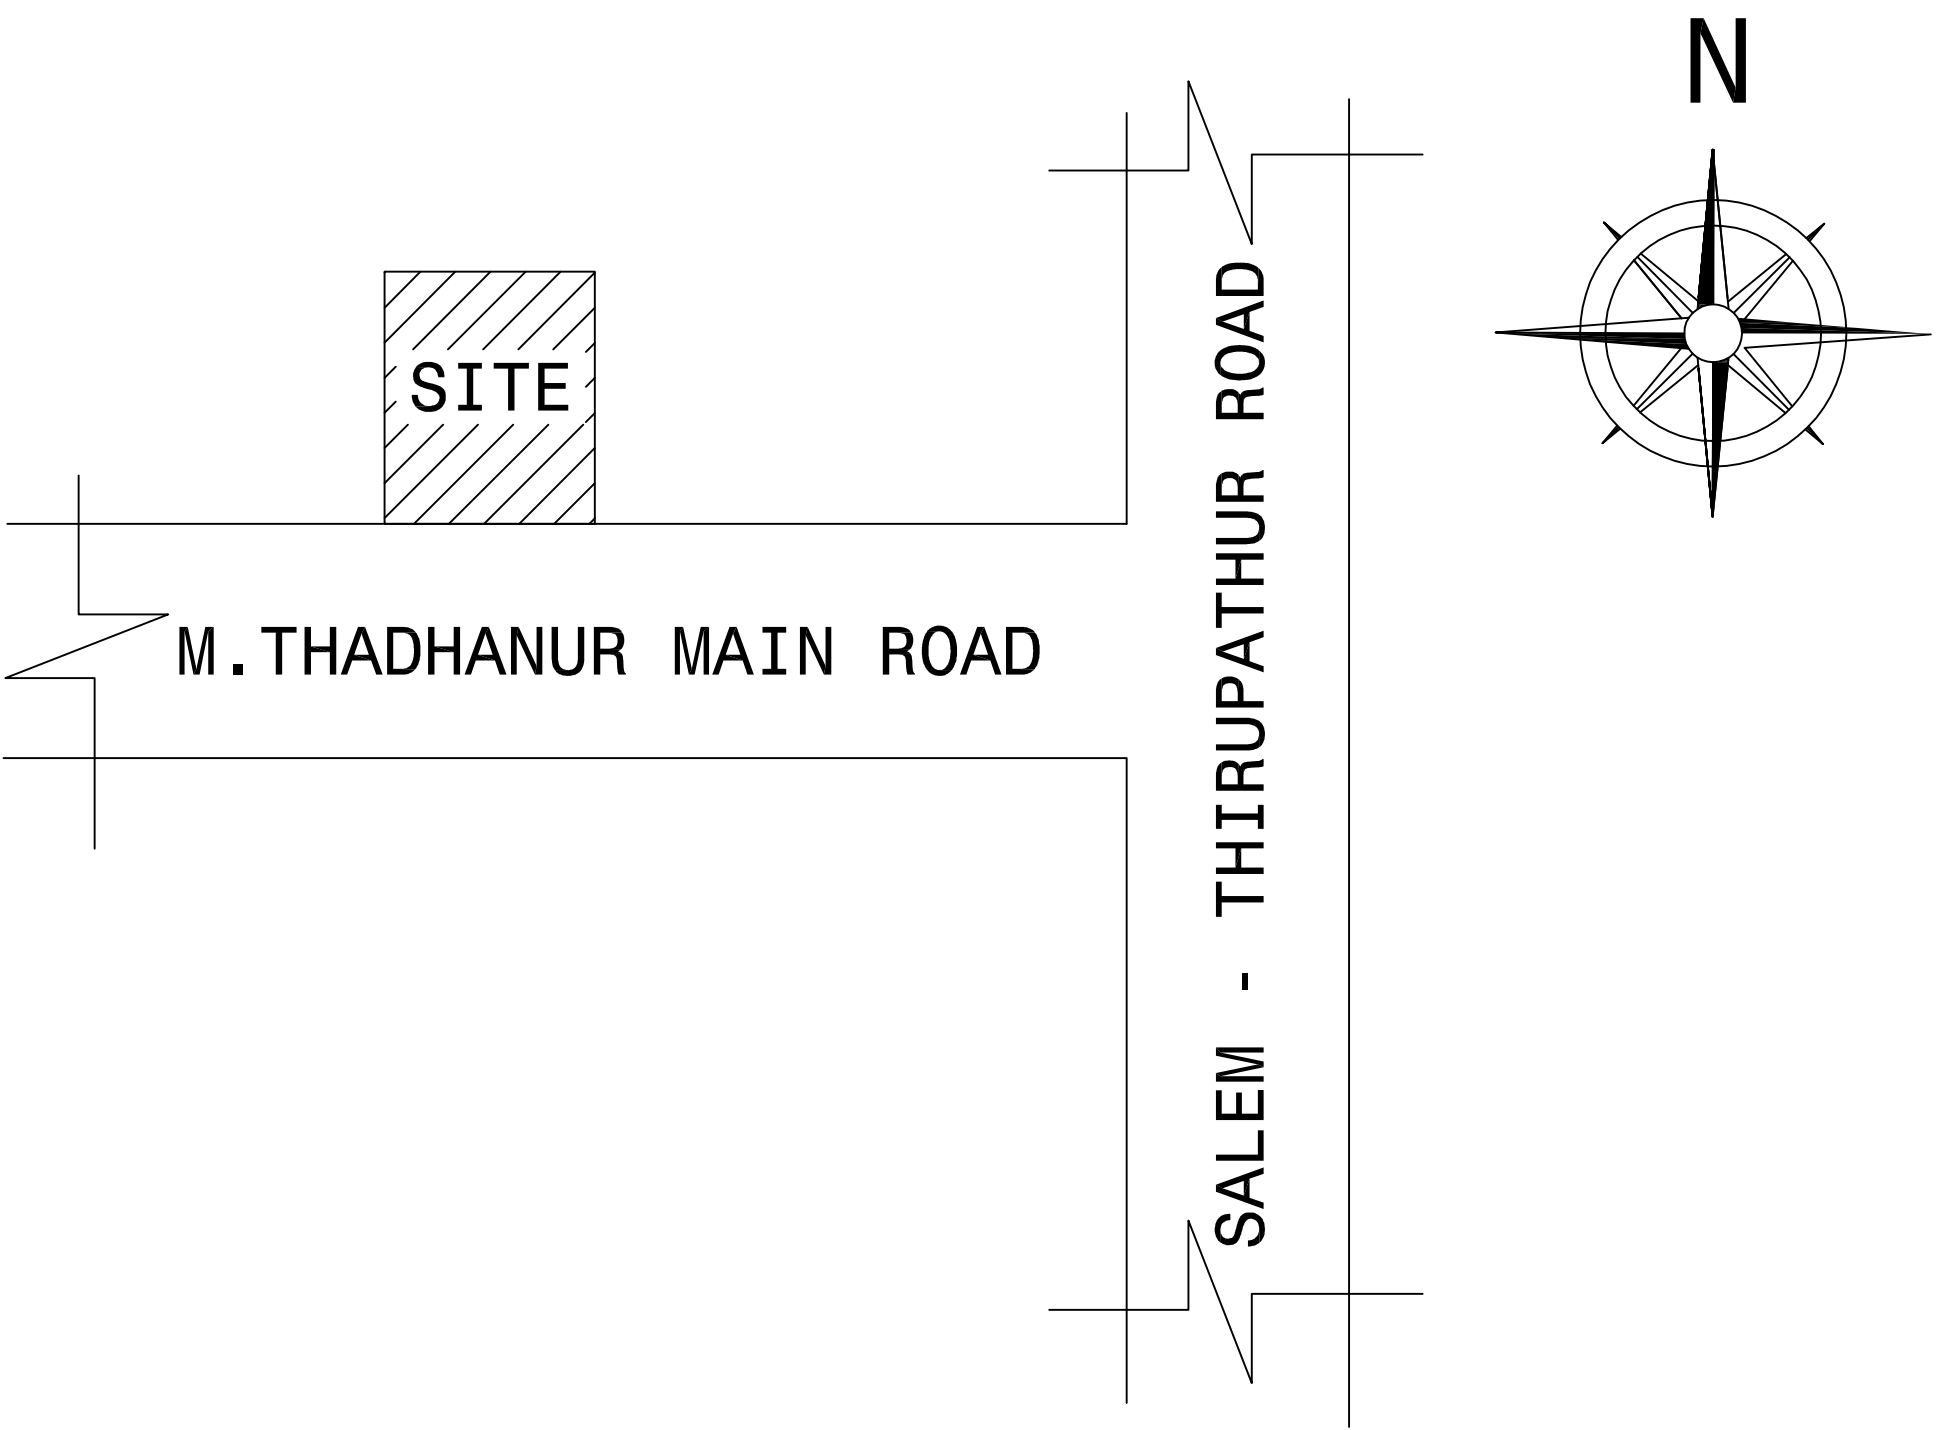

KEY PLAN
[NOT TO SCALE]

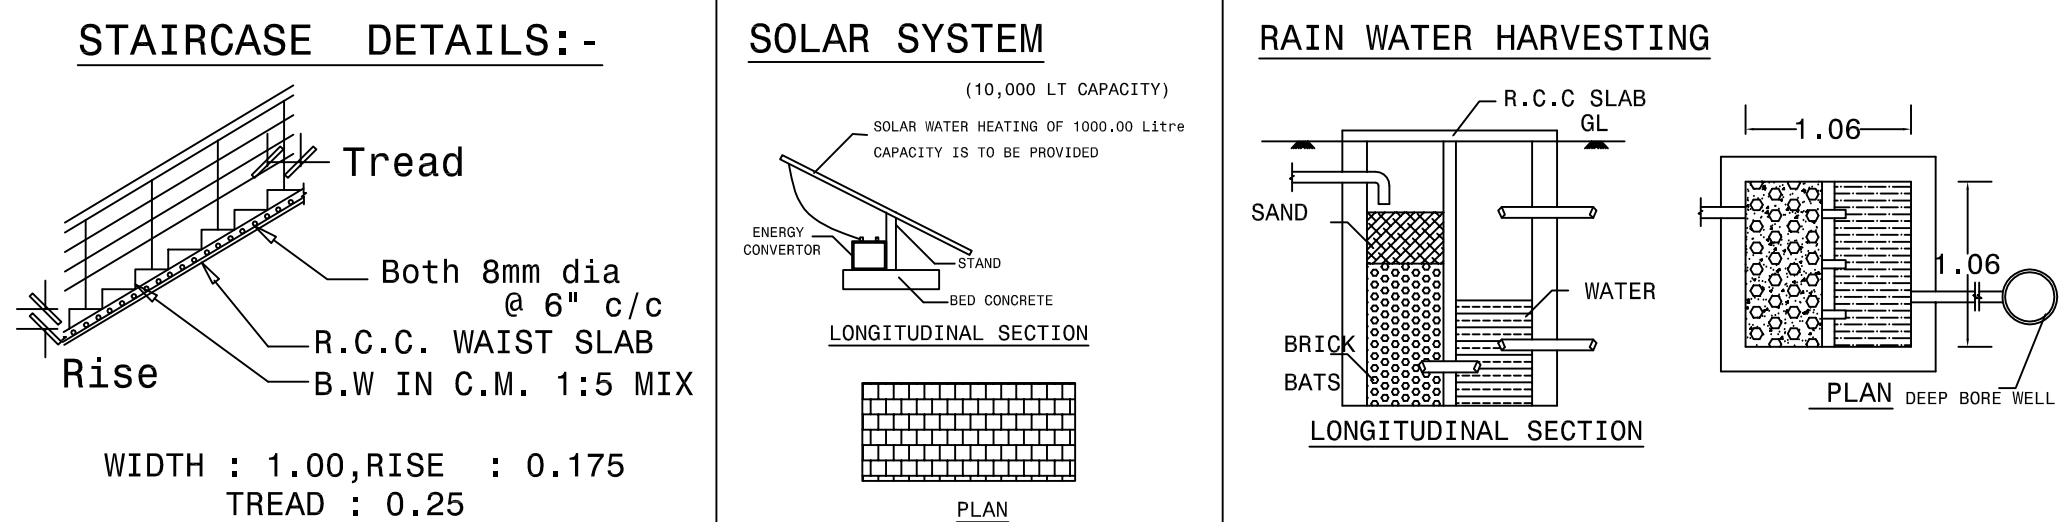

AREA DETAILS	SQFT	SQMT
AREA OF THE SITE(DOC)	35392.50	3288.04
AREA OF THE SITE(TSLR)	35392.50	3288.04
AREA OF THE Propo.G.F Building	879.00	81.66
TOTAL AREA	879.00	81.66
AREA OF OPEN SPACE	34513.50	3206.38

REFERENCE	MT	FT
D DOOR	1.00 X 2.13	3'3" X 7'0"
D1 DOOR	0.76 X 2.13	2'6" X 7'0"
O OPENING	0.91 X 2.13	3'0" X 7'0"
W WINDOW	1.52 X 1.37	5'0" X 4'6"
V VENTILATOR	1.22 X 0.61	4'0" X 2'0"

ALL DIMENSIONS ARE IN 'M'	BOUNDARY SHOWN IN
SCALE 1" - 8'0"[1:100]	EXISTING SHOWN IN
	PROPOSED SHOWN IN

CAR PARKING PROVIDED
1 NOSX 2.50 X 5.00

APPLICANT

ENGINEER

Er.N RANJITH KUMAR,D.C.E.,
Licenced Building Surveyor,
SCMC.NO-147, **NARAYANAN CONSTRUCTION,**
3/58/9D,ANNASALI CHINNA KOLLAPATY,
SALEM-636 008.
Cell:- 9655552121.