
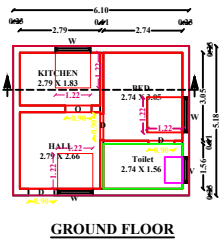



PLAN SHOWING THE PROPOSED NEW CONSTRUCTION OF R.C.C ROOFING RESIDENTIAL GROUND BUILDING IN S.F NO: 671/2B, PATTA NO:3649, PAITHUR (NORTH) VILLAGE , ATTUR (T.K), SALEM (DT).

SCALE 1: 100

NAME OF THE APPLICANT: Mr. B.SELVAM S/O BABU.

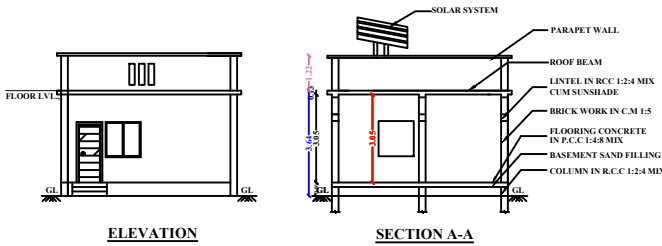

SITE PLAN:
SCALE 1:100

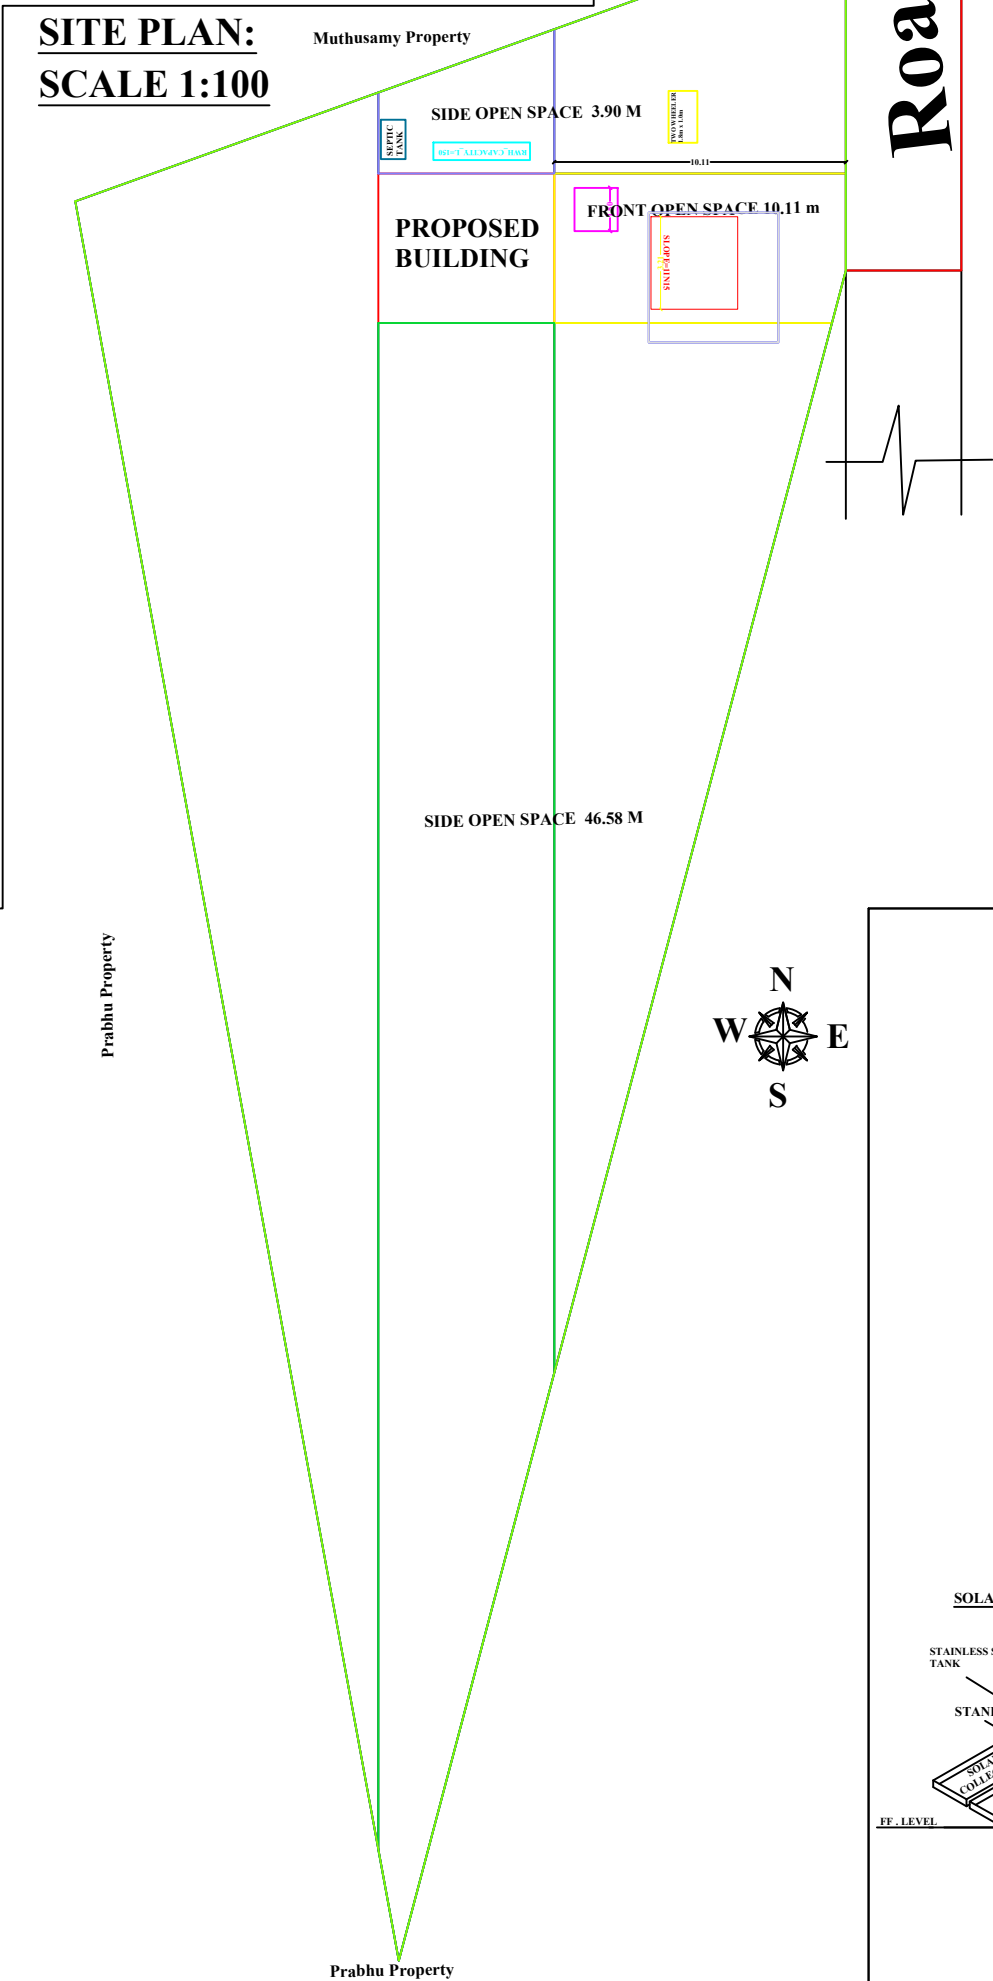


PLAN ,ELEVATION AND SECTION		SCALE 1:100	ALL DIMENSIONS ARE IN " METER "
SCHEDULE OF JOINERIES :			
JOINERIES	METER	FEET	
D - DOOR	0.90 X 2.10	3'0" X 7'0"	
W _i - WINDOW	2.00 X 2.00	6'6" X 6'6"	
W - WINDOW	2.00 X 1.25	6'6" X 4'0"	
V - VENTILATOR	0.90 X 0.61	3'0" X 2'0"	
S - SHUTTER	3.00 X 3.05	10'0" X 10'0"	

AREA PARTICULARS:

AREA OF THE SITE:	SQ.M	SQ.FT
SITE AREA 22.25 Cent	= 900.32 SQ.M	= 9692.00 SQ.F
TOTAL SITE AREA	= 900.32 SQ.M	= 9692.00 SQ.F
PRPOSED BUILDING :	SQ.M	SQ.FT
GROUND FLOOR	= 31.59 SQ.M	= 340.00 SQ.F
TOTAL(FSI AREA)	= 31.59 SQ.M	= 340.00 SQ.F
CARPET AREA :	SQ.M	SQ.FT
GROUND FLOOR	= 25.56 SQ.M	= 275.25 SQ.F
TOTAL	= 25.56 SQ.M	= 275.25 SQ.F
AREA OF OPEN SPACE (GF)	= 868.73 SQ.M	= 9352.00 SQ.F

APPLICANT:-

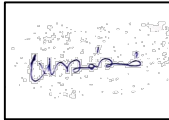


Mr.B.SELVAM

REGISTERED ENGINEER:-


R. M. S.

Er.R.MANKANDAN, DCE,
PUGAL ASSOCIATES,
REGISTERED ENGINEER (RE-III)
REG.No:048/SC/2019/00004,
NARASINGAPURAM MUNICIPALITY,
ATTUR TALUK,
SALEM DISTRICT.


TYP.DET. COLUMN FOOTING

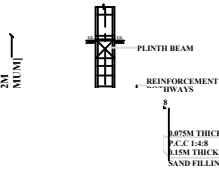


SEPTIC TANK

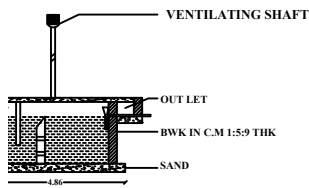


PLAN OF THE SEPTIC TANK

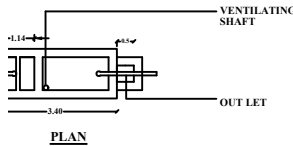


STAIRCASE DETAILS

 


COLUMN FOOTING DETAILS

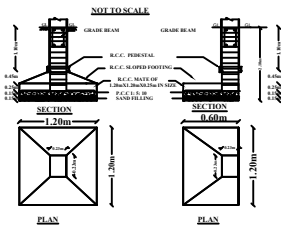

RAIN WATER HARVESTING SYSTEM

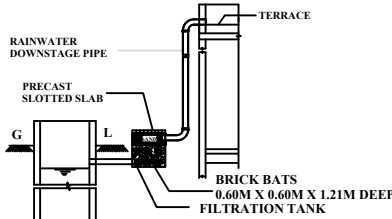

STAIRCASE DETAILS

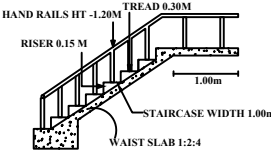

SOLAR HEATING WATER SYSTEM

